


COPYRIGHT OF MUIR WALKER & PRIDE,
VERIFY ALL DIMENSIONS AND LEVELS.

DRAWING PREPARED FOR OBTAINING CONSENTS ONLY;
NOT TO BE USED FOR CONSTRUCTION PURPOSES.



- Site Boundary Line (Pink Line)
- Shared Access (Blue Line)
- Rear Block Boundary Line (Dashed Red Line)
- Front Block Boundary Line (Red Line)
- Shared Footpath and Parking Court and Access (Peach)
- Parking Space (Peach + Black Dashed Line)
- No Parking Zone (Peach + Diagonal Hatch)
- Bicycle Storage Zone (Peach + Cross Hatch)
- Landscaped Area (Green)
- Bin Storage (Green + Diagonal Hatch)
- Pend (Orange)
- Car Lift (Teal)
- Services (Blue)

The Development registered under title FFE110947 and plots 1 to 10 within the unique DPA identifiers FFE110947- LOWER GRD, FFE110947-GRD FLR,FFE110947-1ST FLR, FFE110947- 2ND FLR, FFE110947-3RD FLR and FFE110947-PENTHOUSE have been DPA approved by :
Craig McFadden – 12 September 2016
Craig McFadden (DPA Officer)

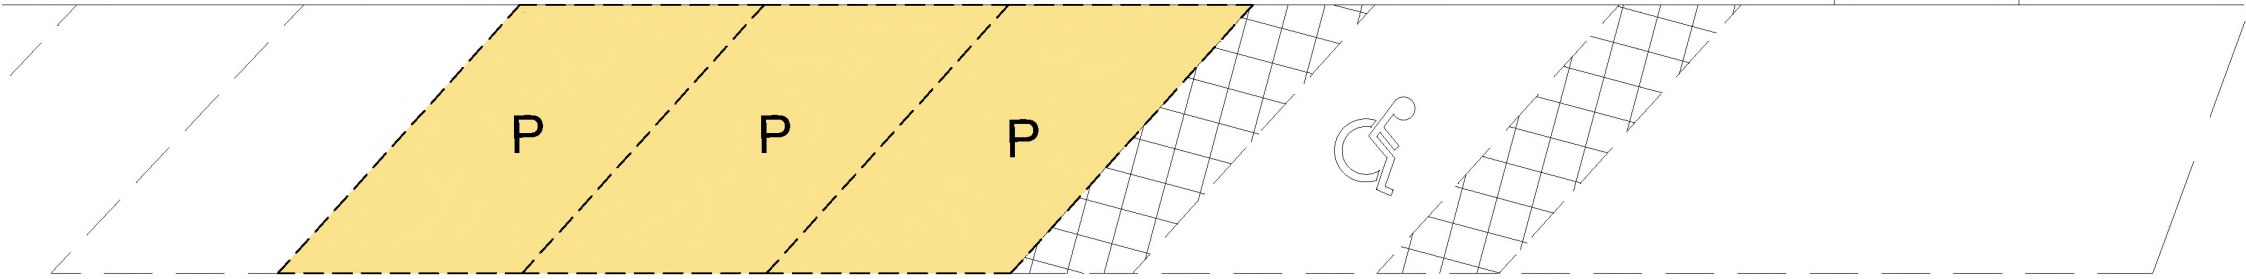

PLAN 1
1:100 © A1




REV	
CLIENT	WAVERLEY TWEED LTD
PROJECT	WAVERLEY HEIGHTS, 100 NORTH STREET, ST ANDREWS
DRAWING	PLAN 1

Muir Walker & Pride
CHARTERED ARCHITECTS
& INTERIOR DESIGNERS
& INTERIOR DESIGNERS

MERCAT HOUSE
1 CHURCH STREET
ST ANDREWS
SCOTLAND, UK
KY16 9NW
Telephone - 01334 472244
www.mwparchitects.com
Email : mail@mwparchitects.co.uk

SCALE	1:100@A1	JOB No.	DWG/REV	PRINT
DATE	AUG 2017	3455		
DRAWN	STE			

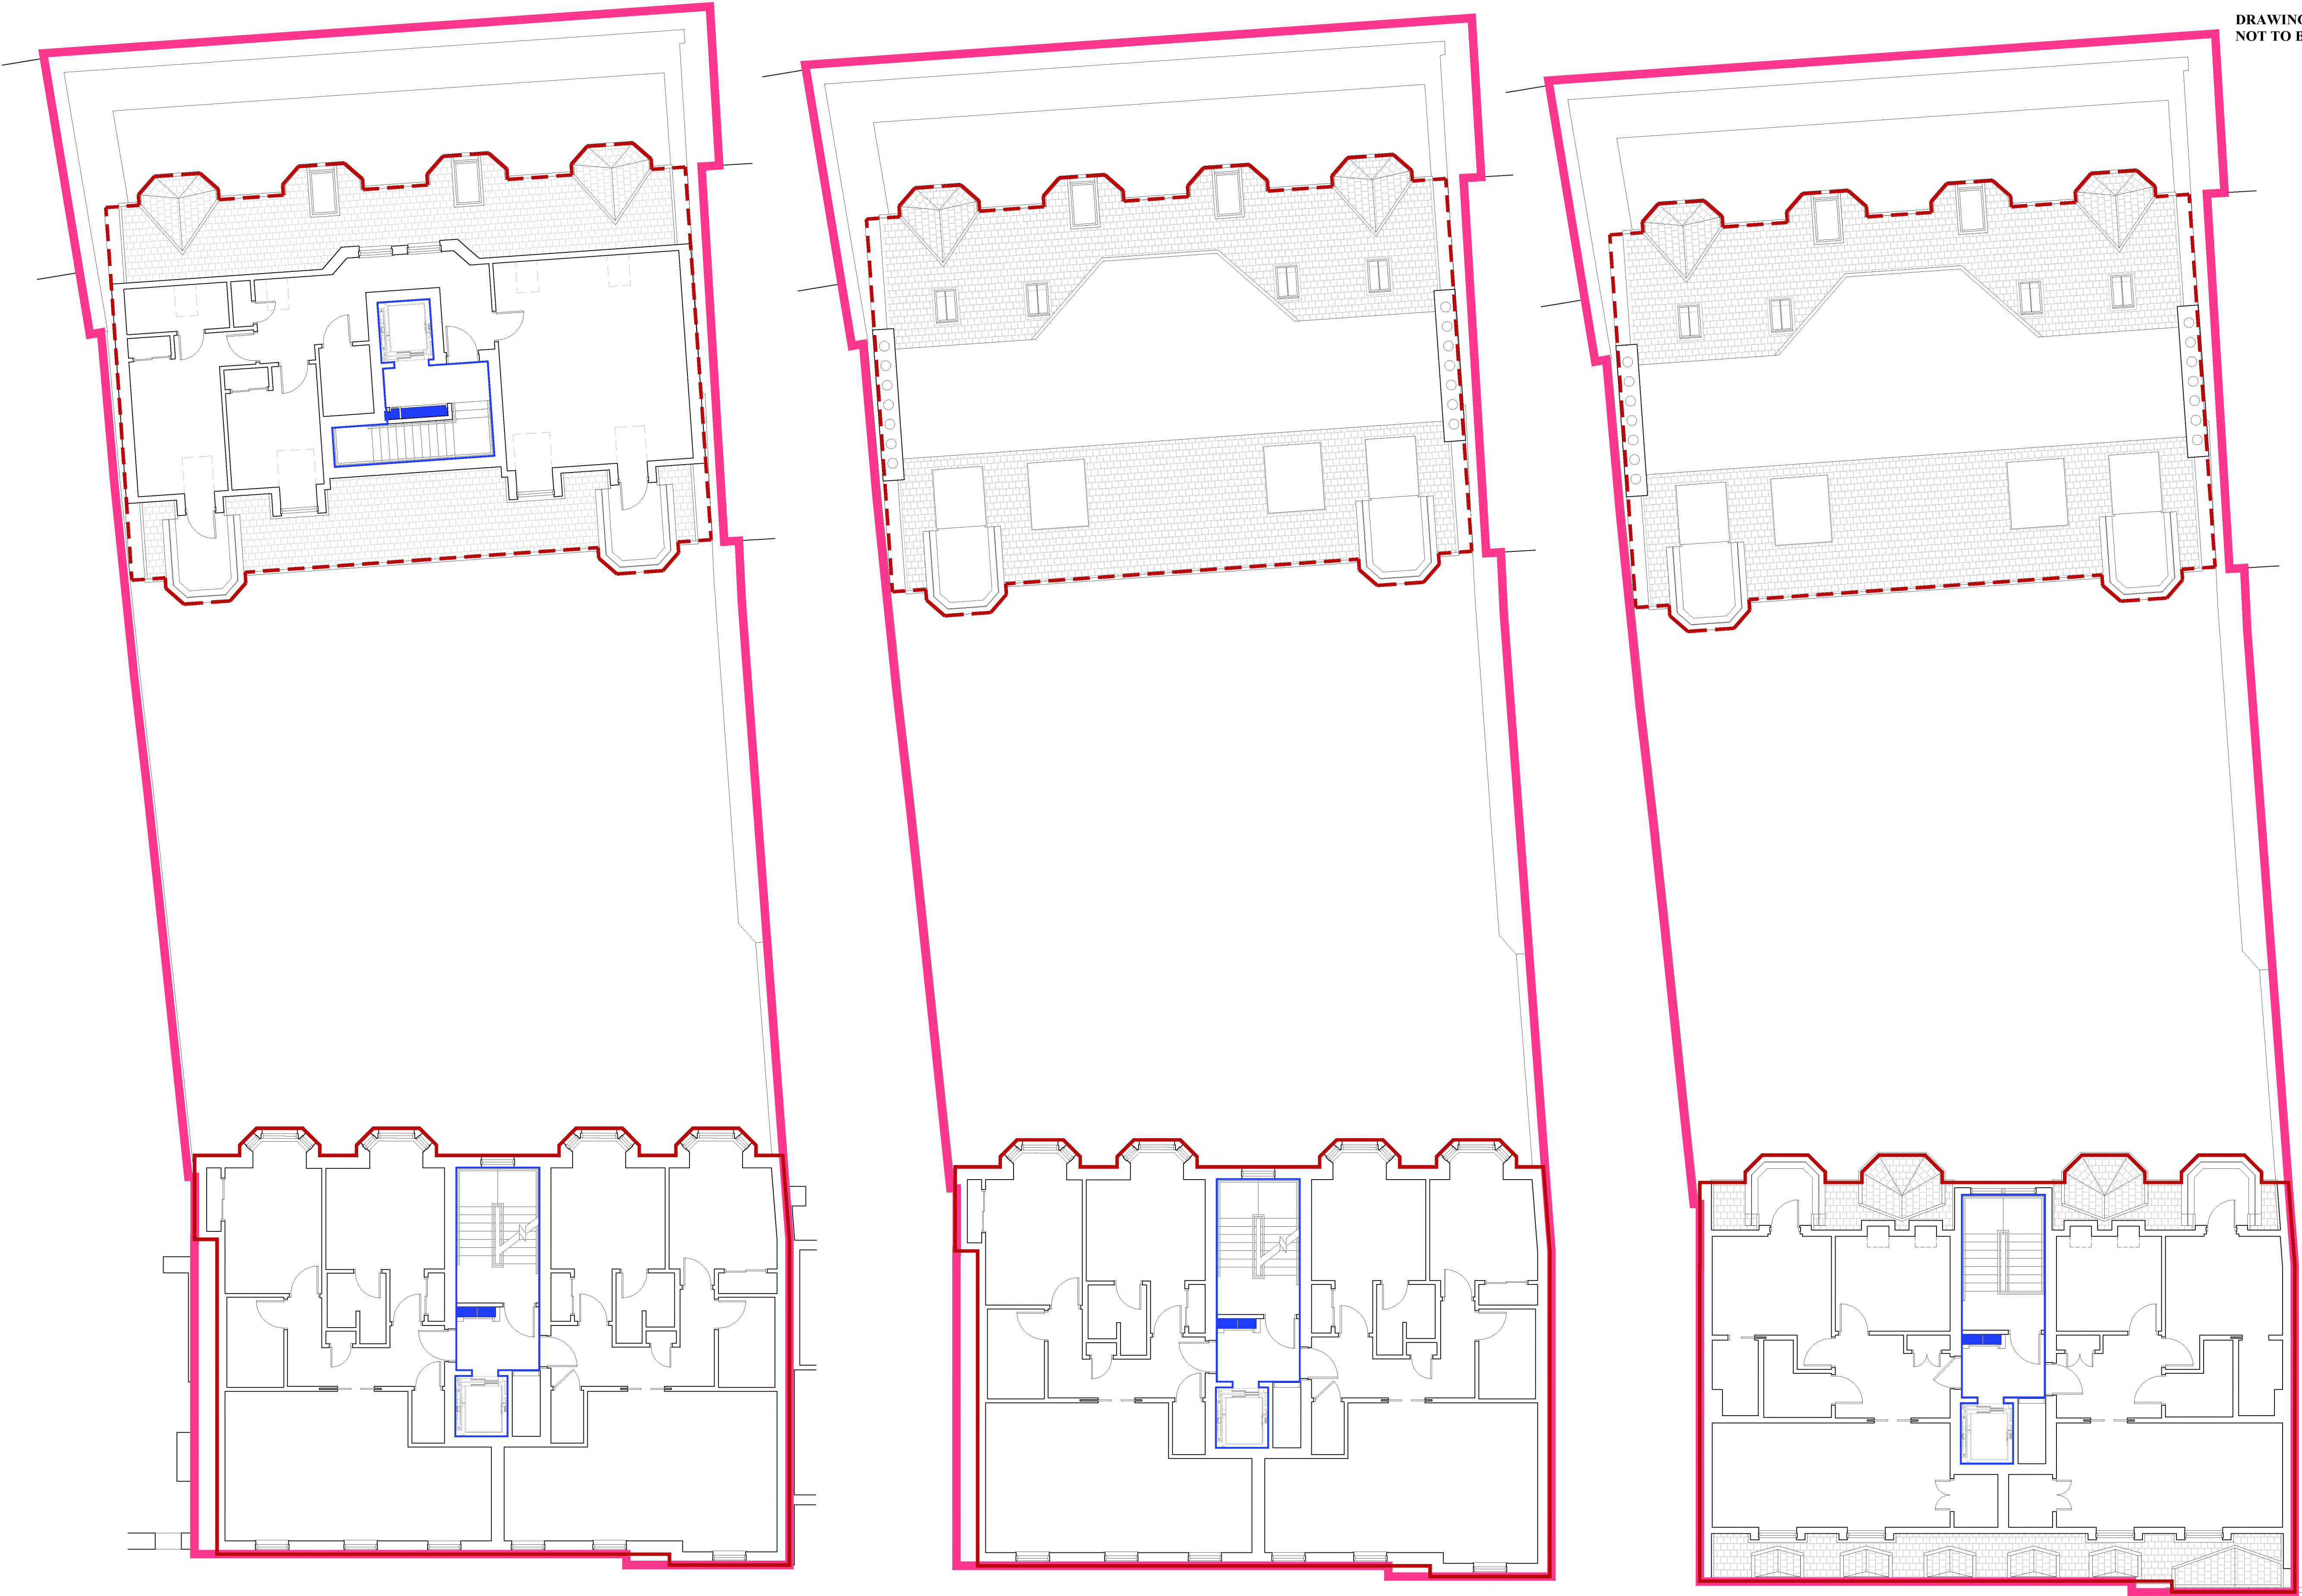




REV	
CLIENT	WAVERLEY TWEED LTD
PROJECT	WAVERLEY HEIGHTS, 100 NORTH STREET, ST ANDREWS
DRAWING	PLAN 2

Muir Walker & Pride
CHARTERED ARCHITECTS
& INTERIOR DESIGNERS
& INTERIOR DESIGNERS


MERCAT HOUSE
1 CHURCH STREET
ST ANDREWS
SCOTLAND, UK
KY16 9NW
Telephone - 01334 472244
www.mwparchitects.com
Email : mail@mwparchitects.co.uk

SCALE	1:100@A1	JOB No.	DWG/REV	PRINT
DATE	AUG 2017	3455		
DRAWN	STE			

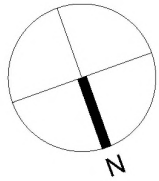


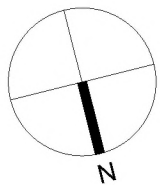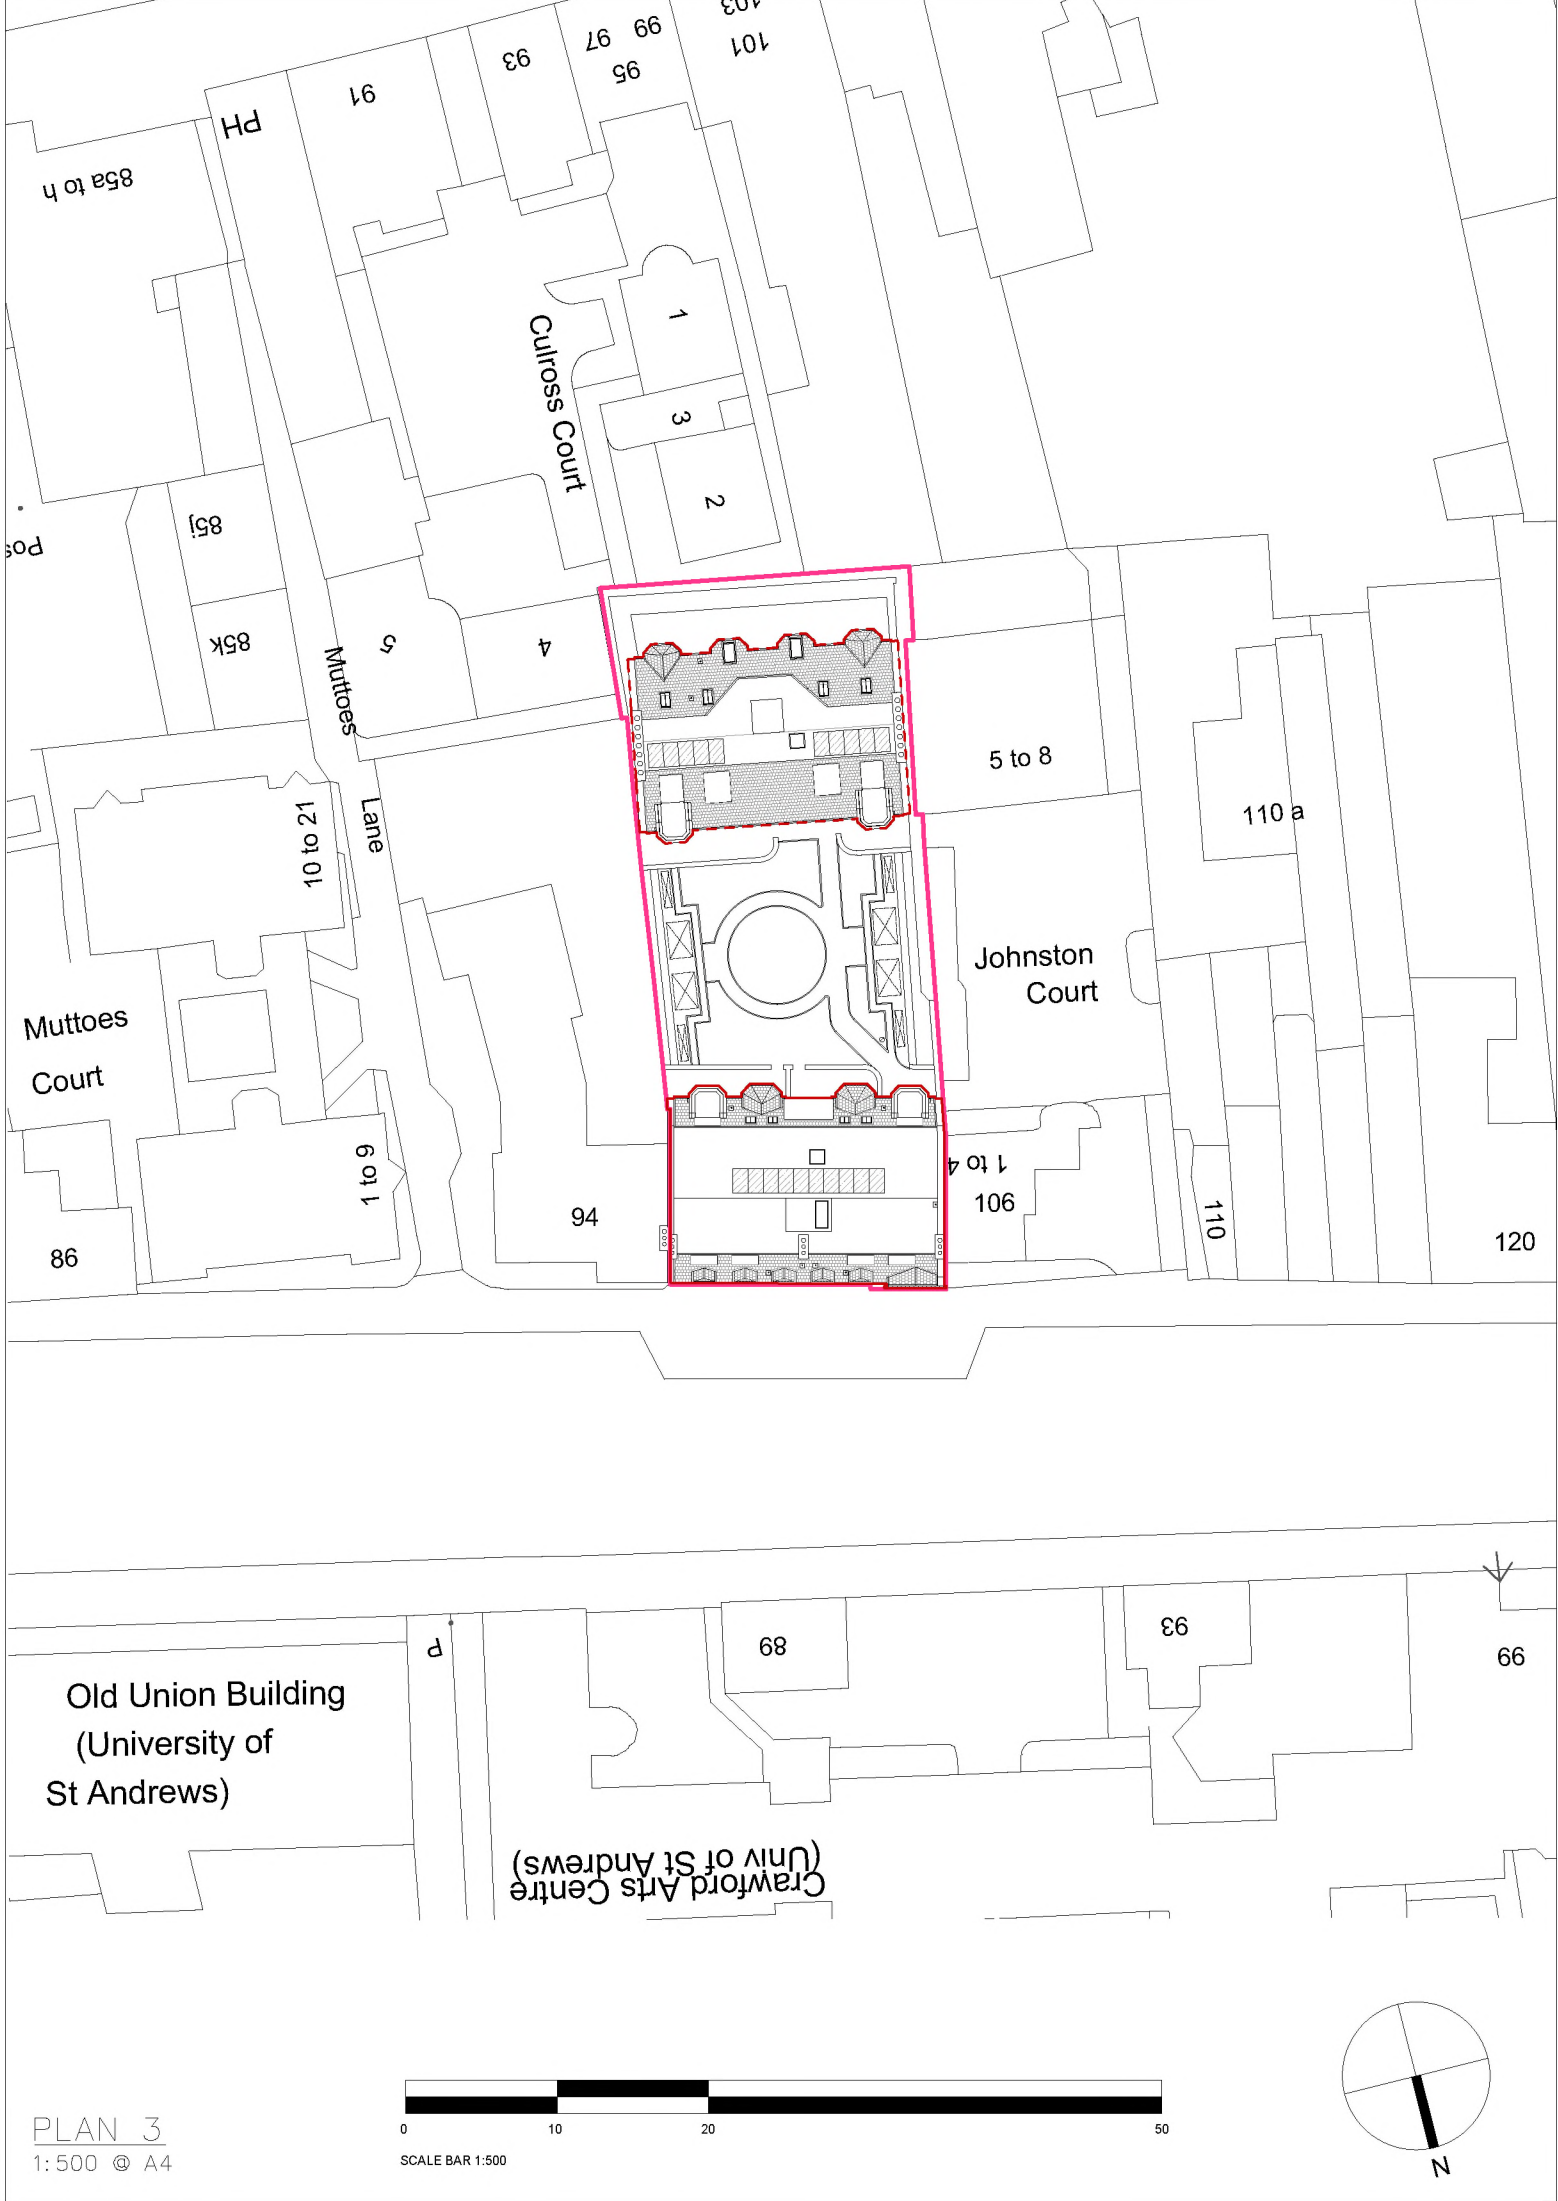


LOWER GROUND FLOOR

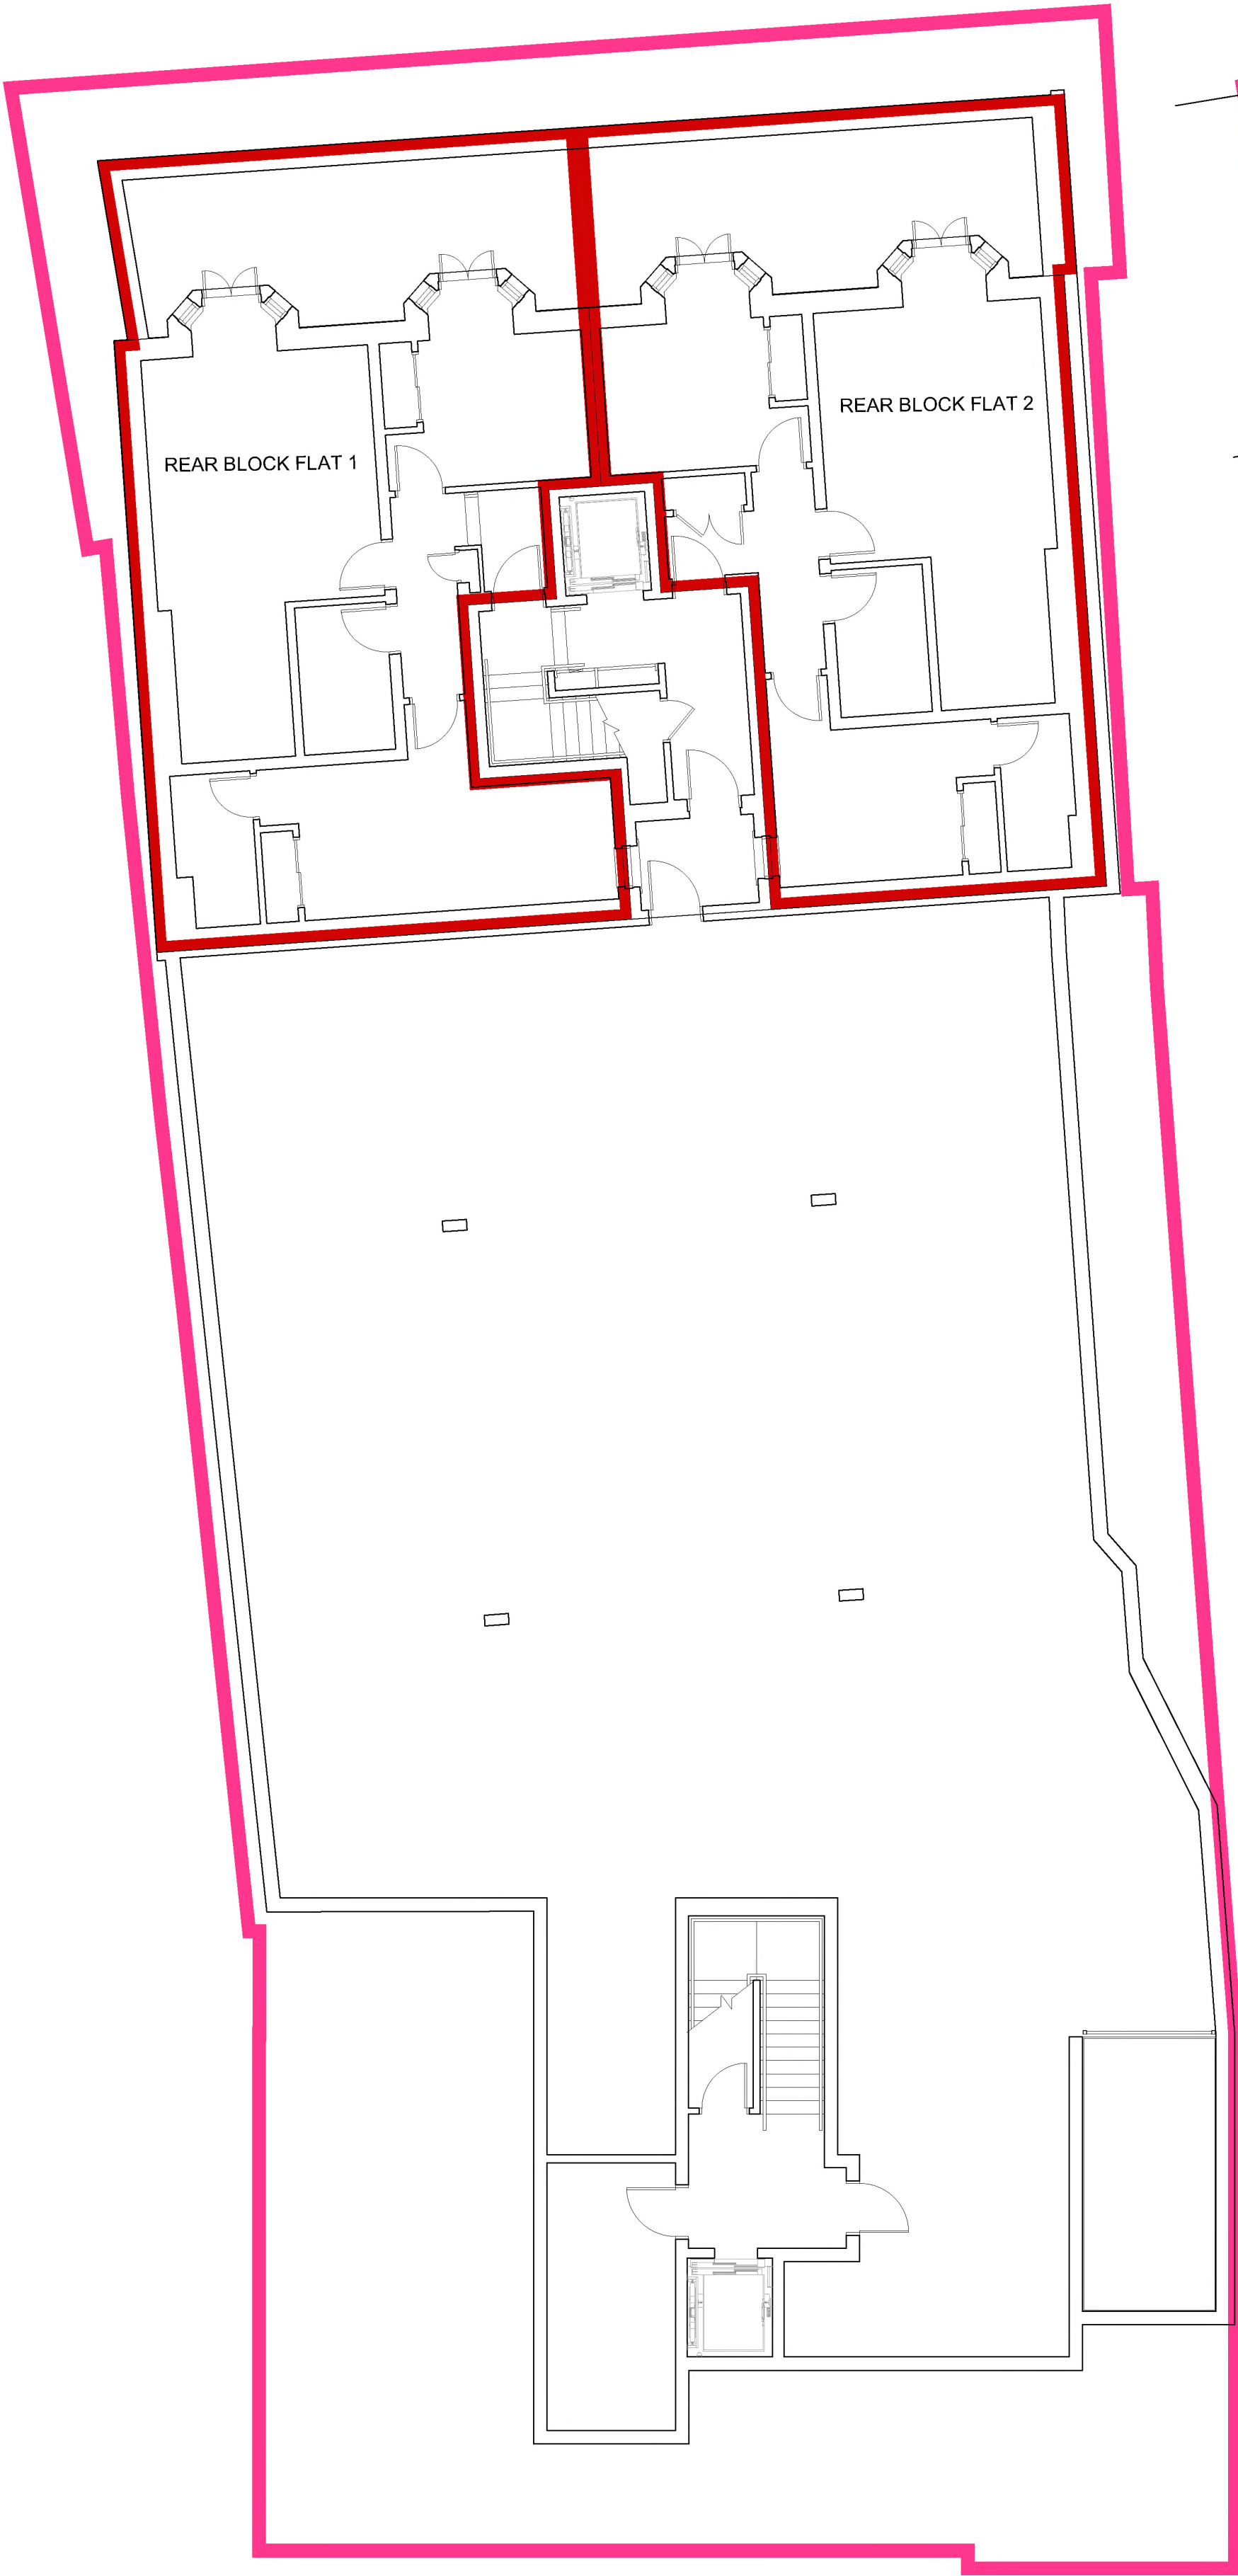

GROUND FLOOR

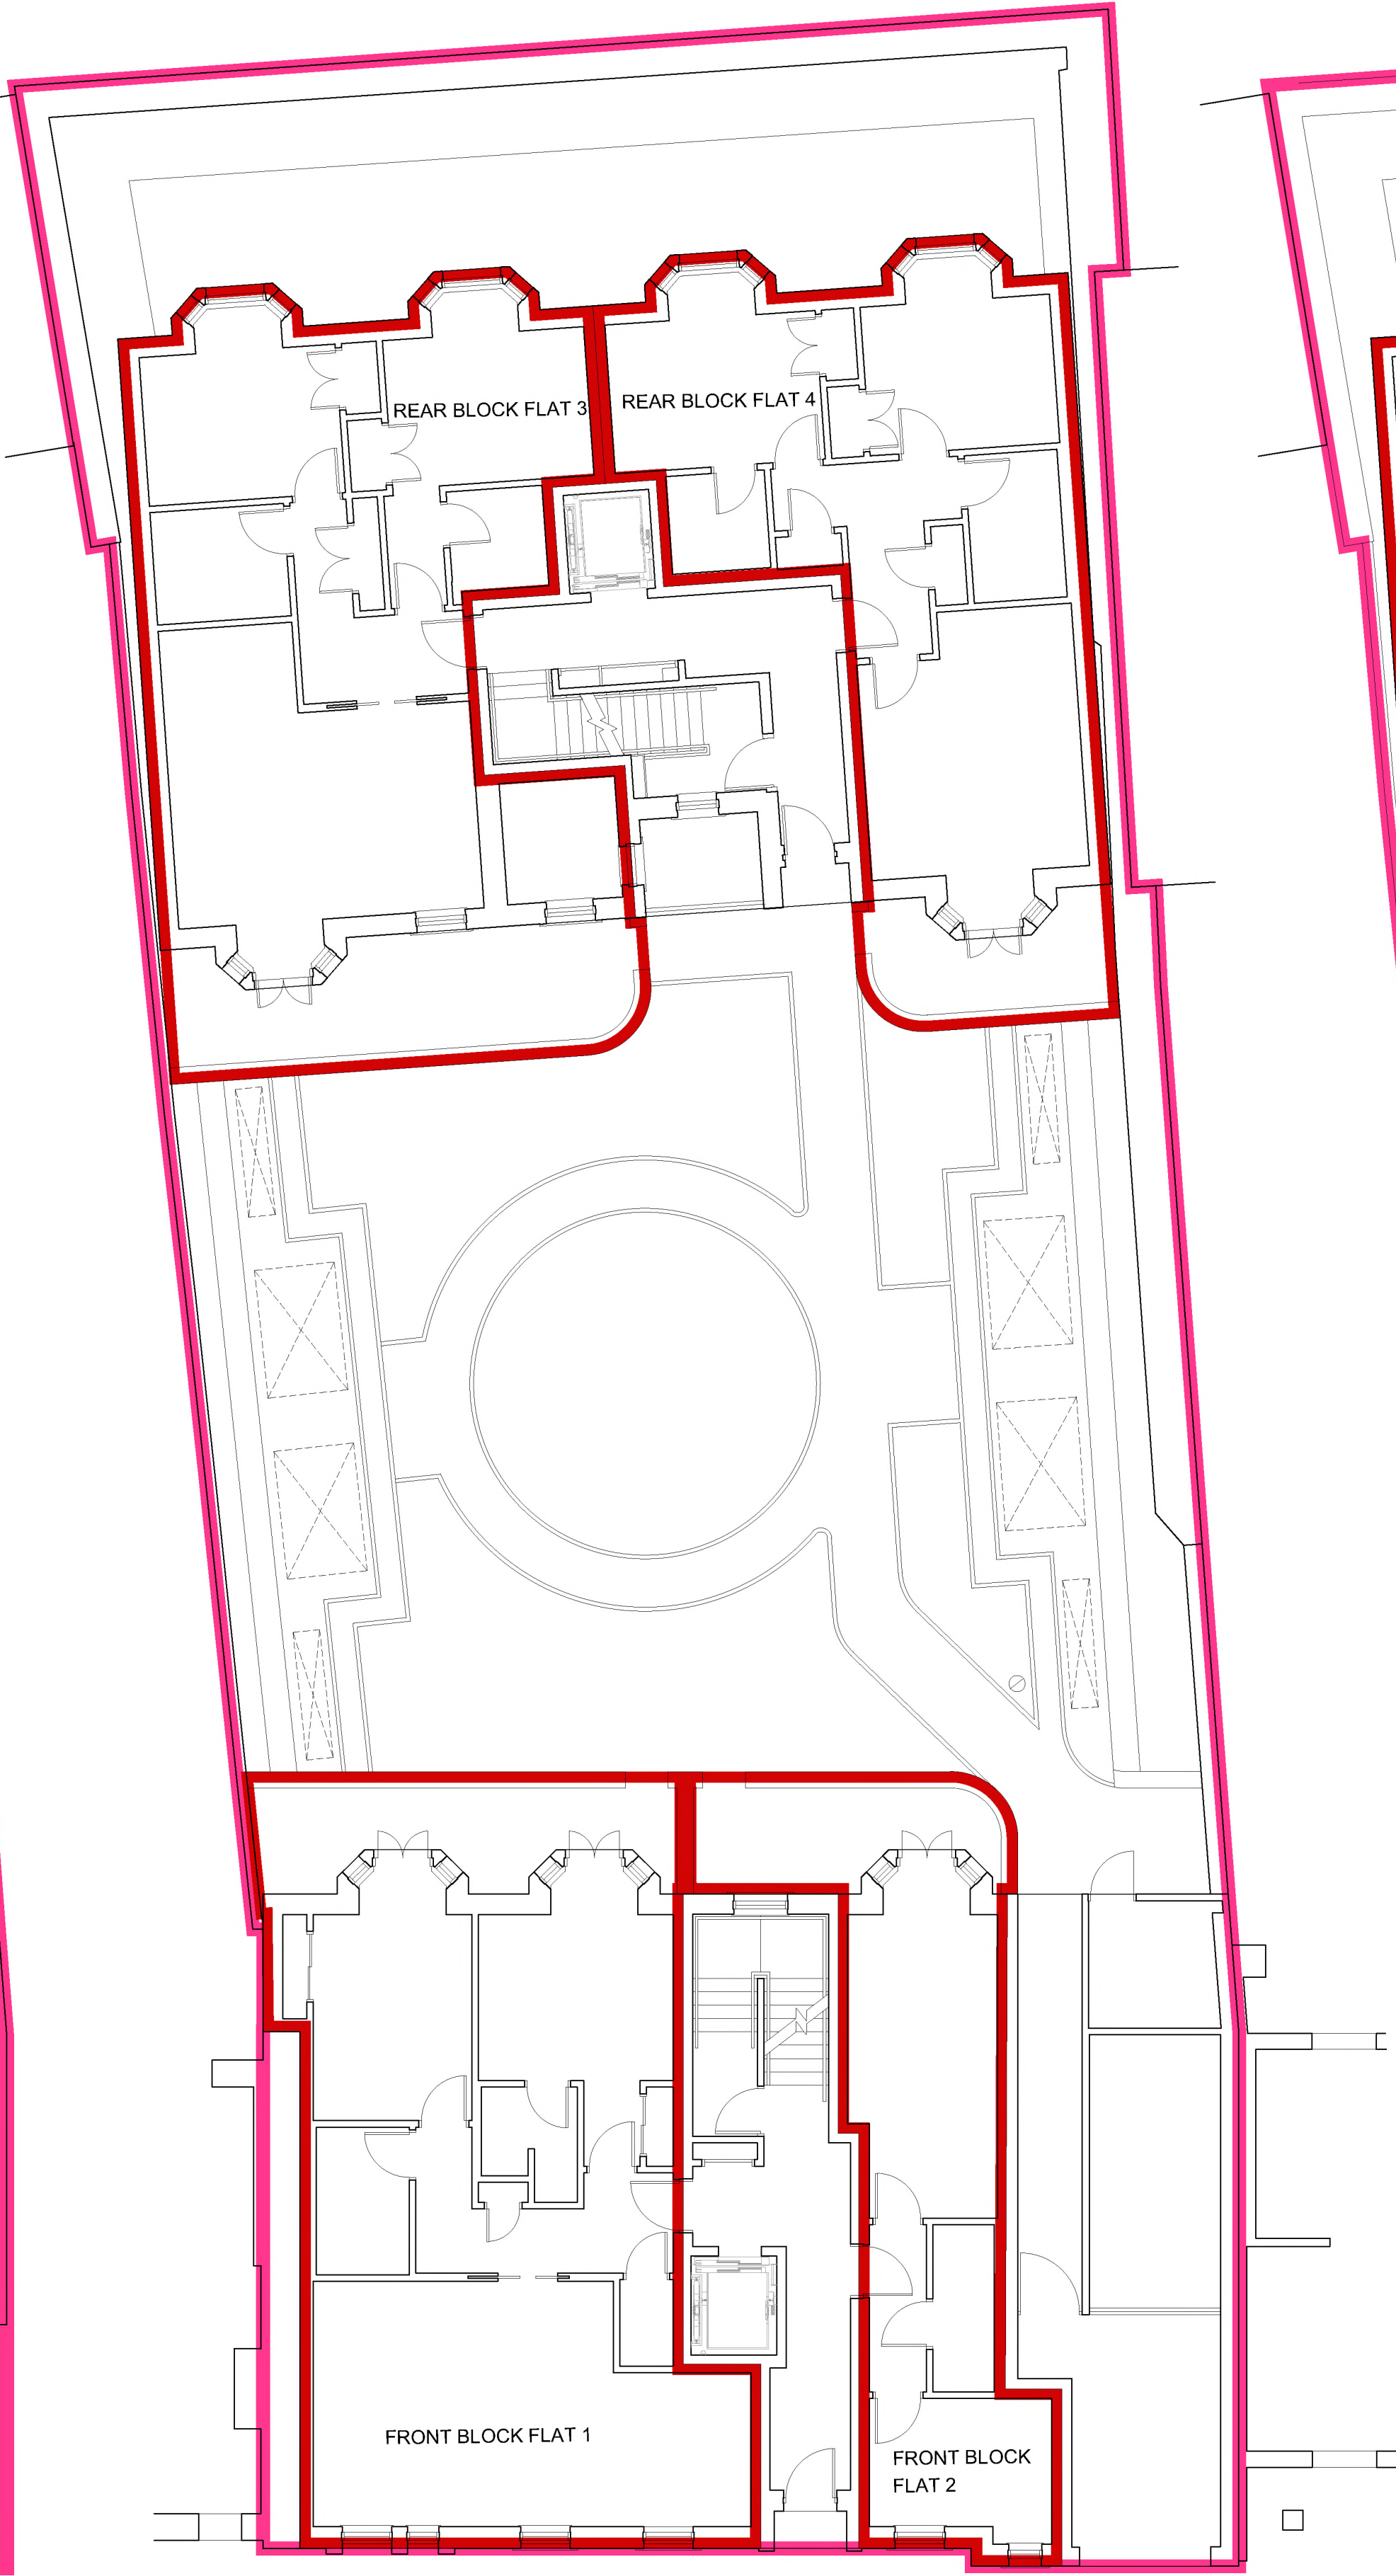


FIRST FLOOR

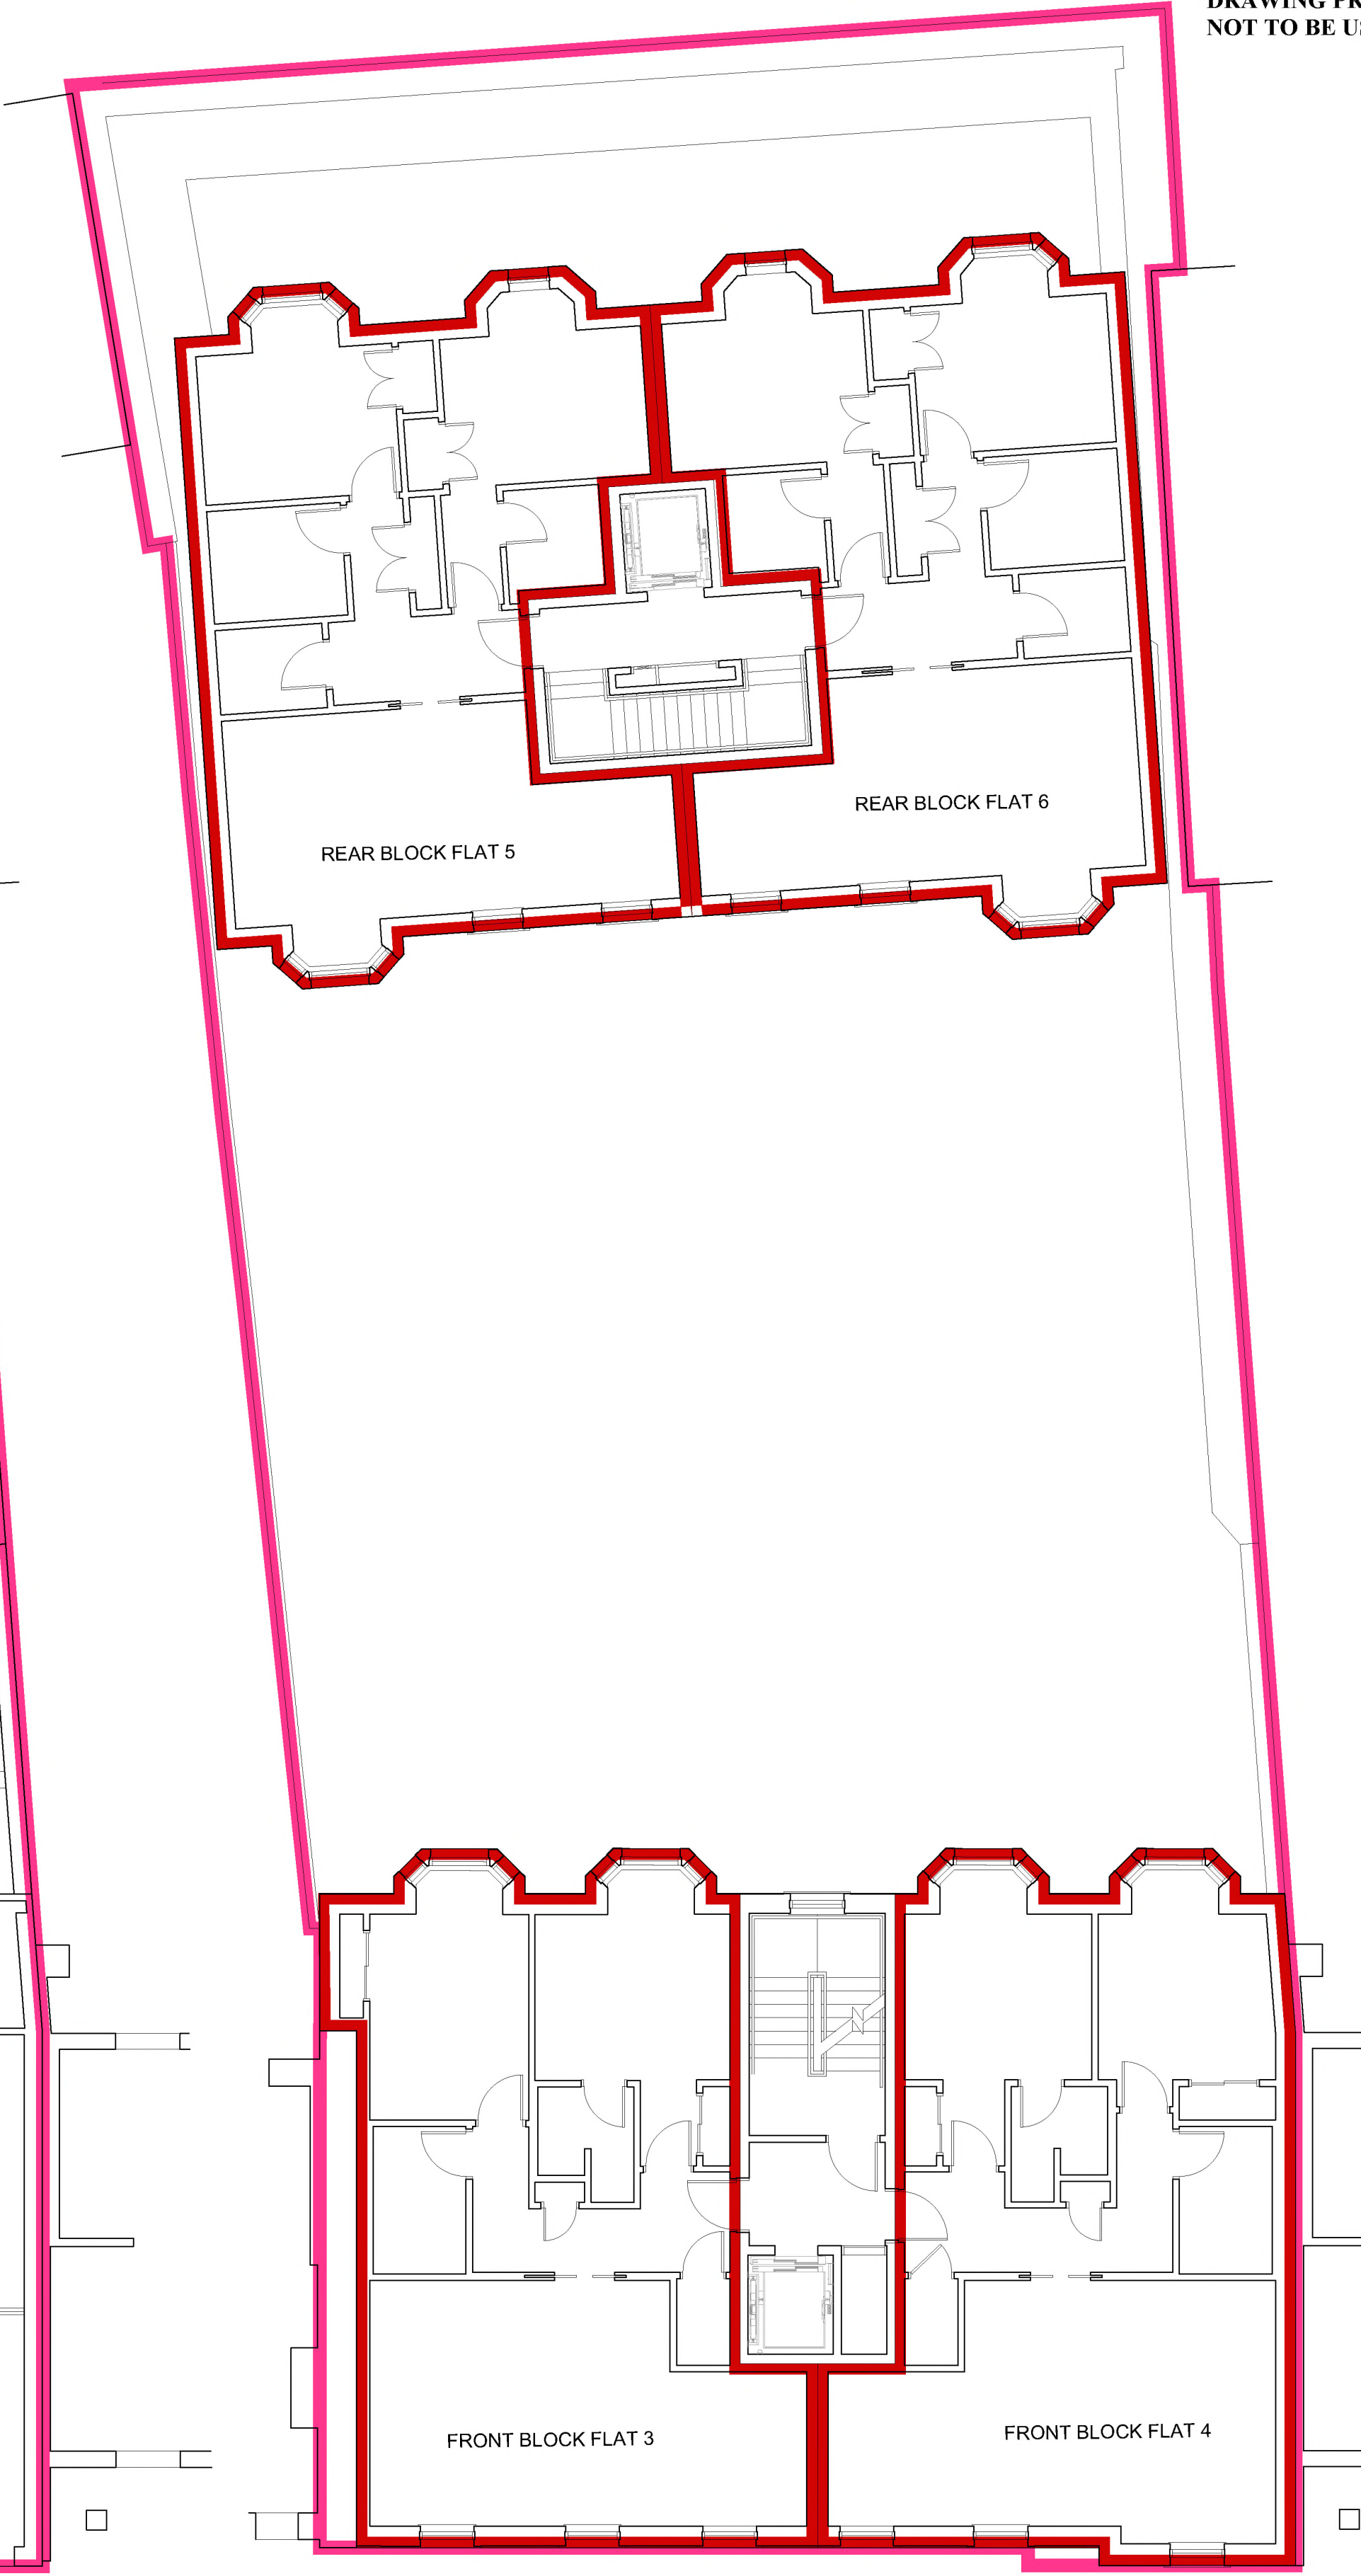

COPYRIGHT OF MUIR WALKER & PRIDE,
VERIFY ALL DIMENSIONS AND LEVELS.
DRAWING PREPARED FOR OBTAINING CONSENTS ONLY;
NOT TO BE USED FOR CONSTRUCTION PURPOSES.

- Site Boundary Line (Pink Line)
- Plot Boundaries (Red Line)

DPA Unique identifiers: FFE110947-LOWER GRD, FFE110947-GRD FLR & FFE110947-1ST FLR

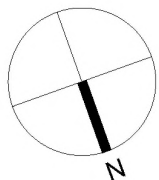

REV	
CLIENT	WAVERLEY TWEED LTD
PROJECT	WAVERLEY HEIGHTS, 100 NORTH STREET, ST ANDREWS
DRAWING	PLAN 4A

Muir Walker & Pride
CHARTERED ARCHITECTS
& INTERIOR DESIGNERS
& INTERIOR DESIGNERS

MERCAT HOUSE
1 CHURCH STREET
ST ANDREWS
SCOTLAND, UK
KY16 9NW
Telephone - 01334 472244
www.mwparchitects.com
Email : mail@mwparchitects.co.uk

SCALE	1:100@A1	JOB No.	DWG/REV	PRINT
DATE	AUG 2017	3455		
DRAWN	STE			

