


PROJECT
**Deed Plan for
 5 New houses at
 The Mossie
 Forfar**

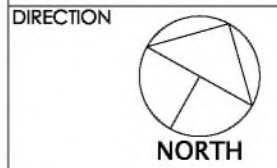


SCALE
 1:1000 - A3

DATE
 July 2016

DRAWING NUMBER
 PMS 2019-800

DO NOT SCALE - IF IN DOUBT ASK
 ©Project Management Scotland Ltd. 2016

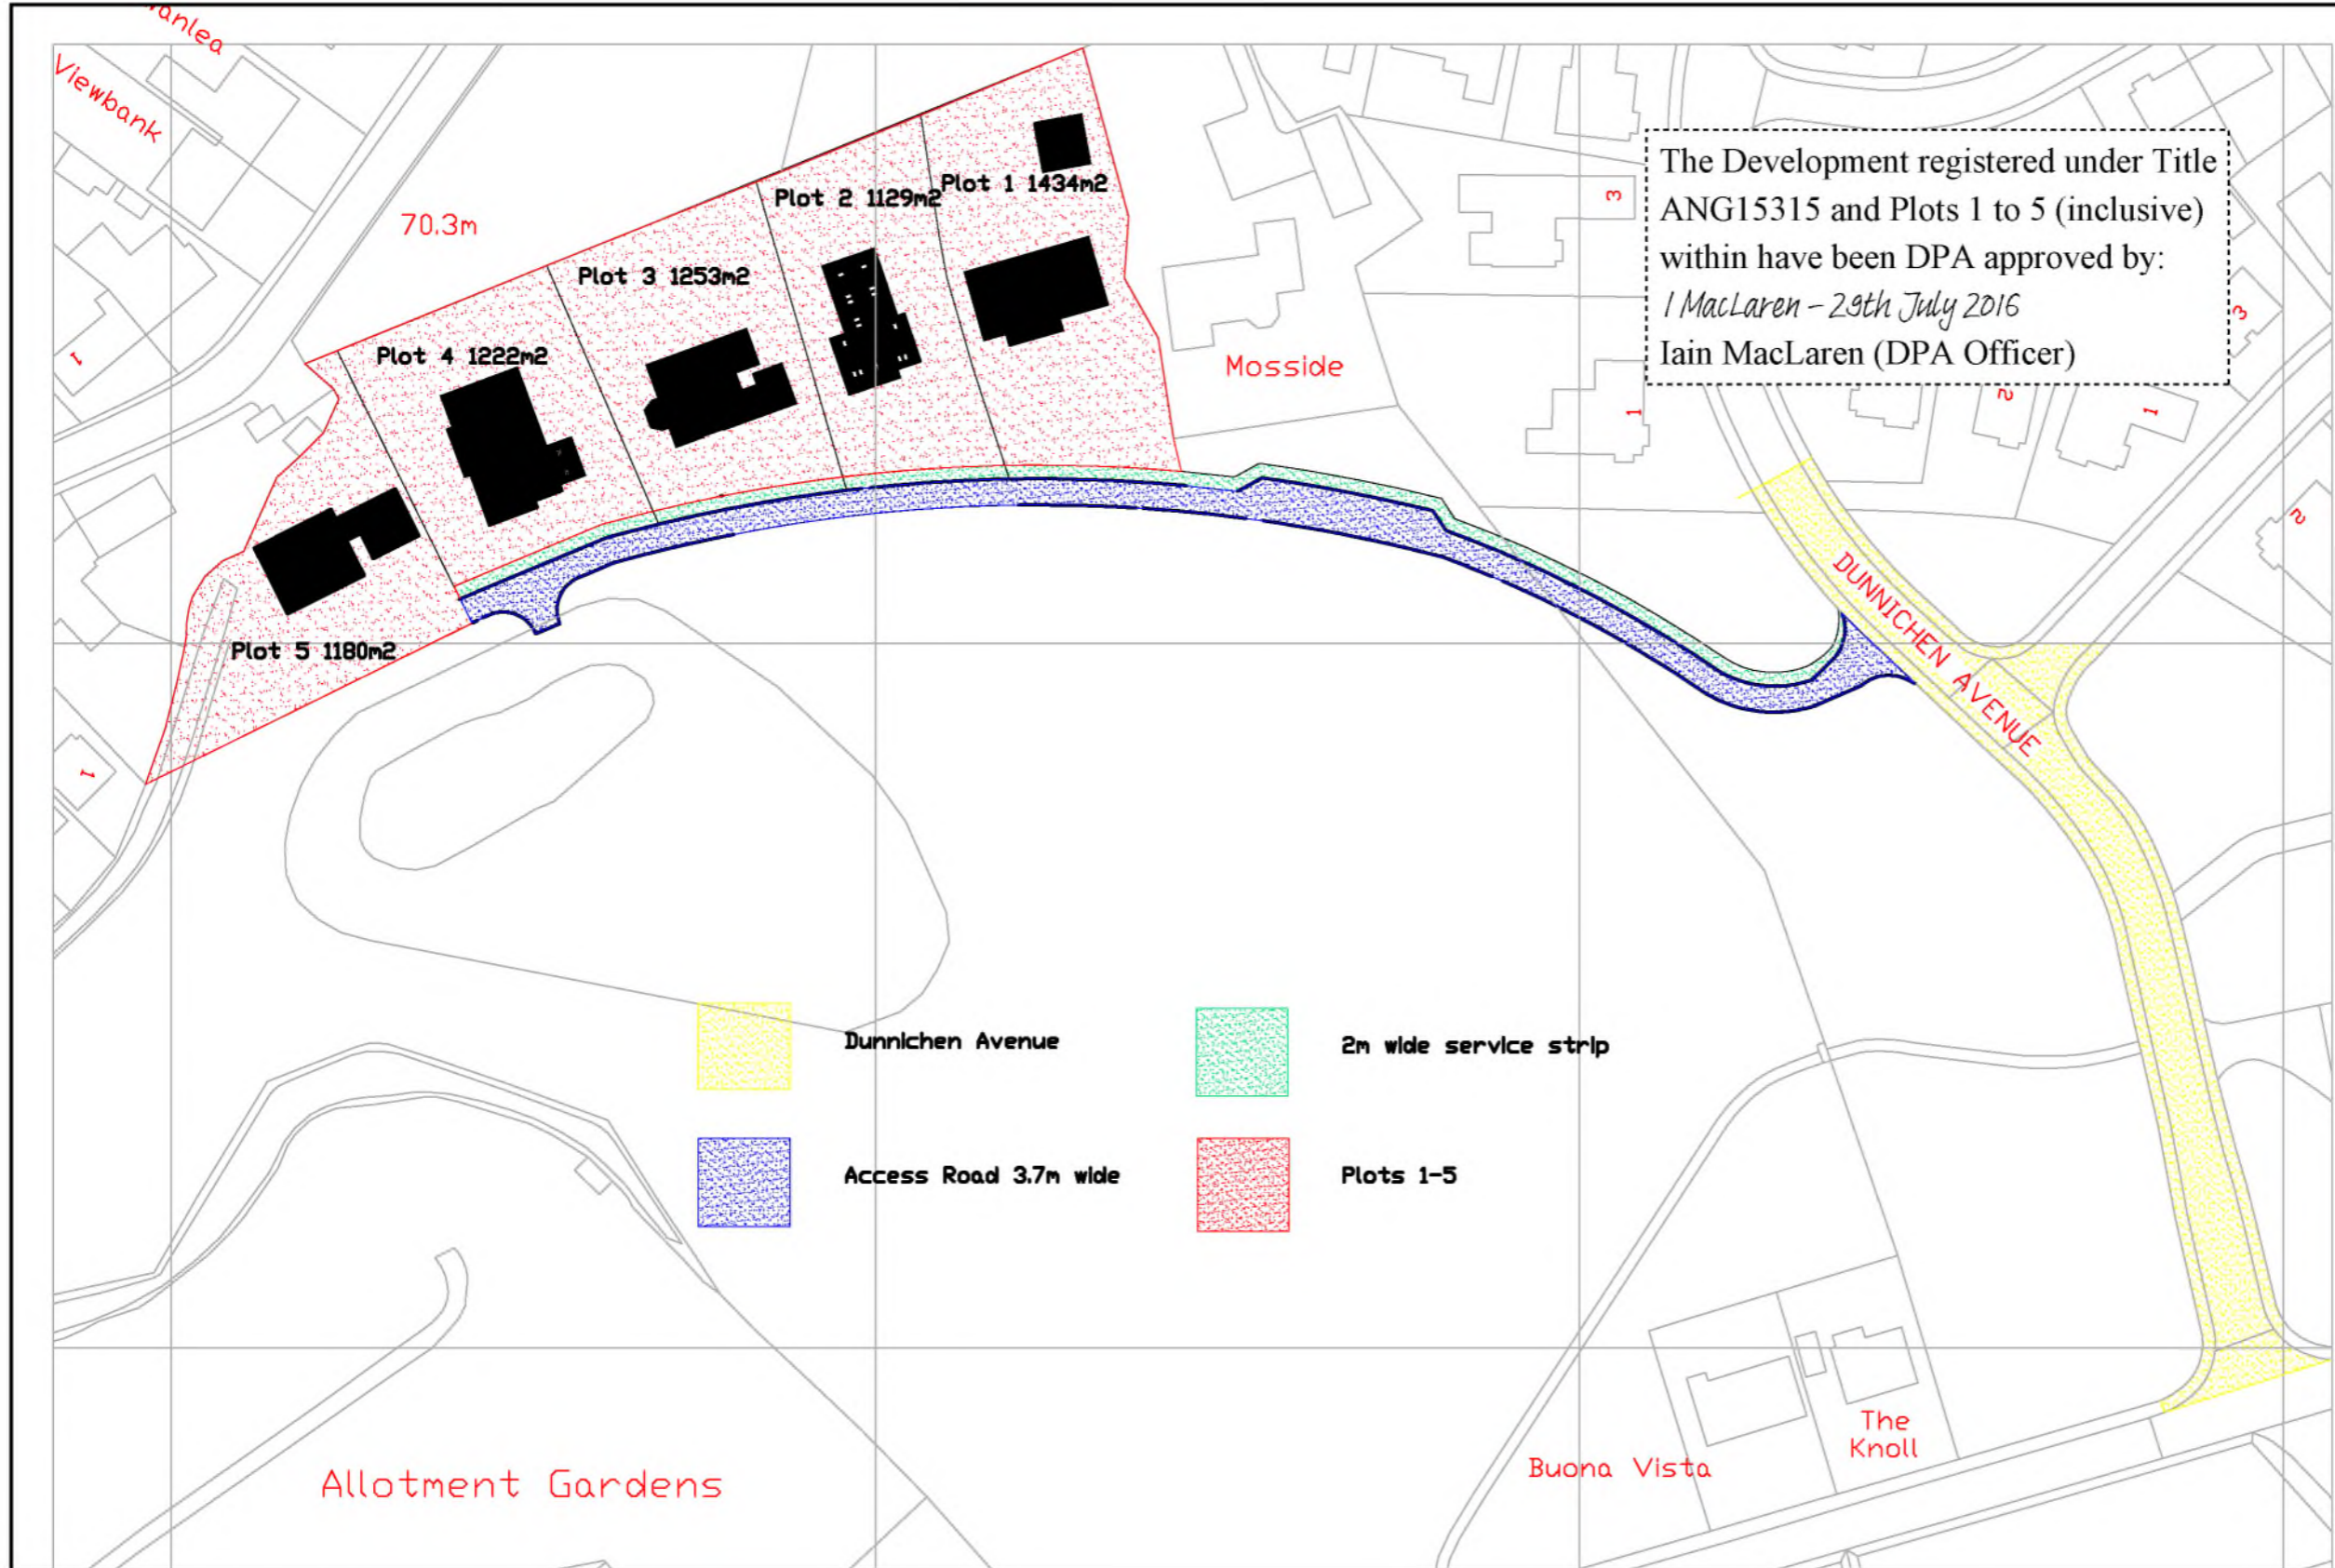

DISPOSITION PLAN
 Scale 1:1000