

Development Plan for Station Road Cardenden

Site Centre OS Grid - 321 735E 695 155N

Date - 27th Sep 2018


Scale - 1 : 500

Hatching Legend

Red Hatch - Service Wayleave

Blue Hatch - Roads and Parking

Yellow Hatch - Common Paths

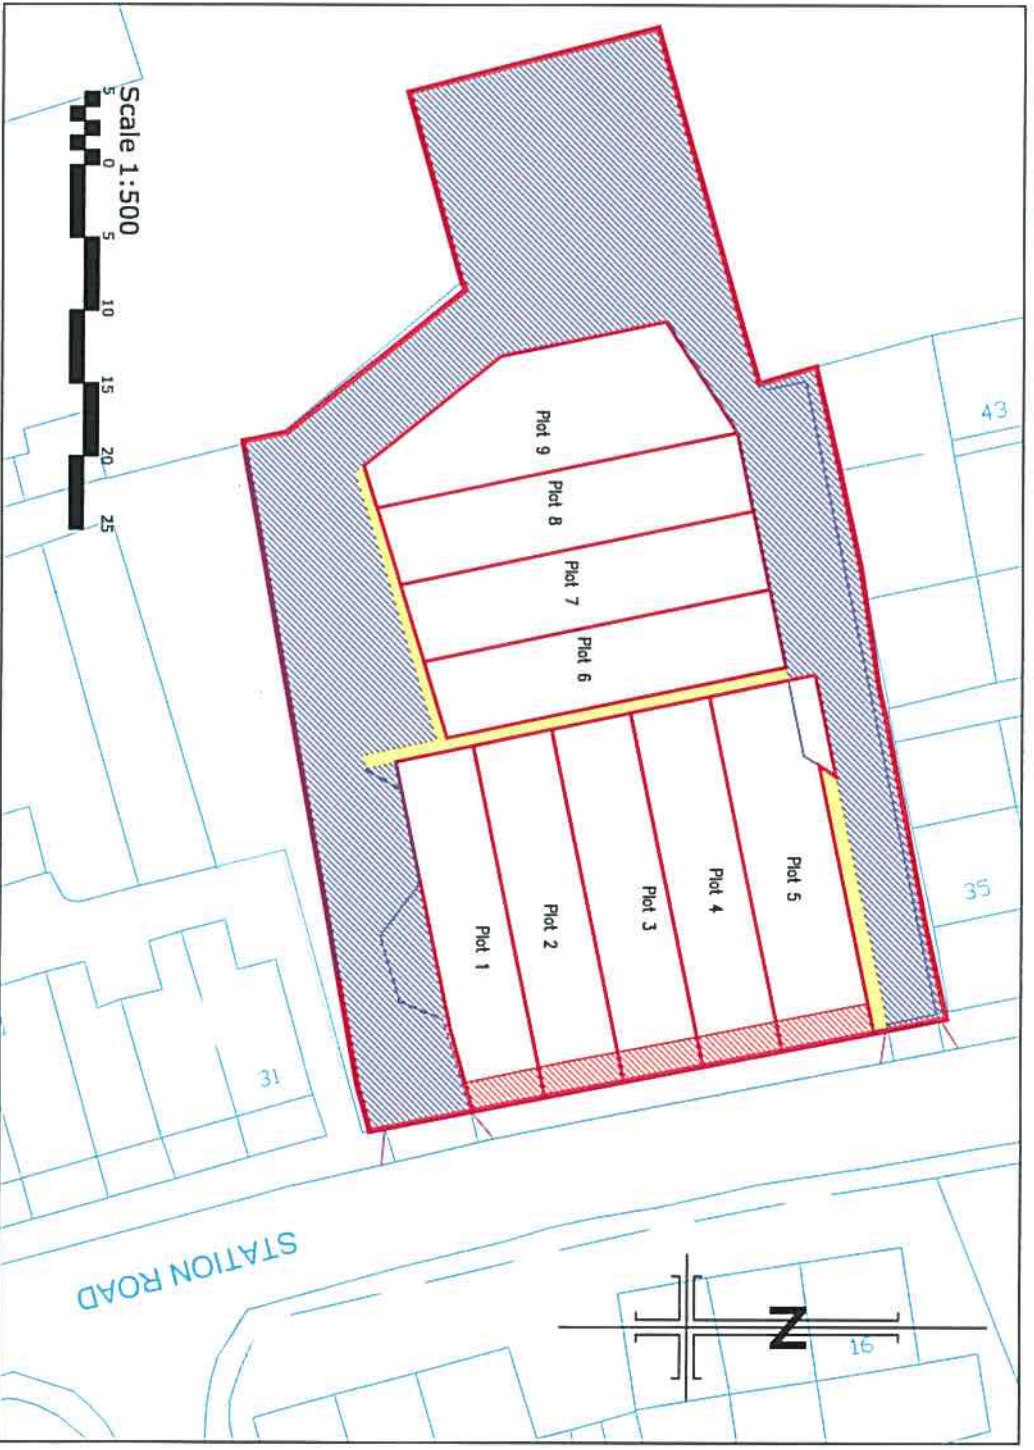

The Development registered under title FFE109768 and plots 1 to 9 within have been DPA approved by:
Craig McFadden - 24 October 2018
Craig McFadden (DPA Officer)