
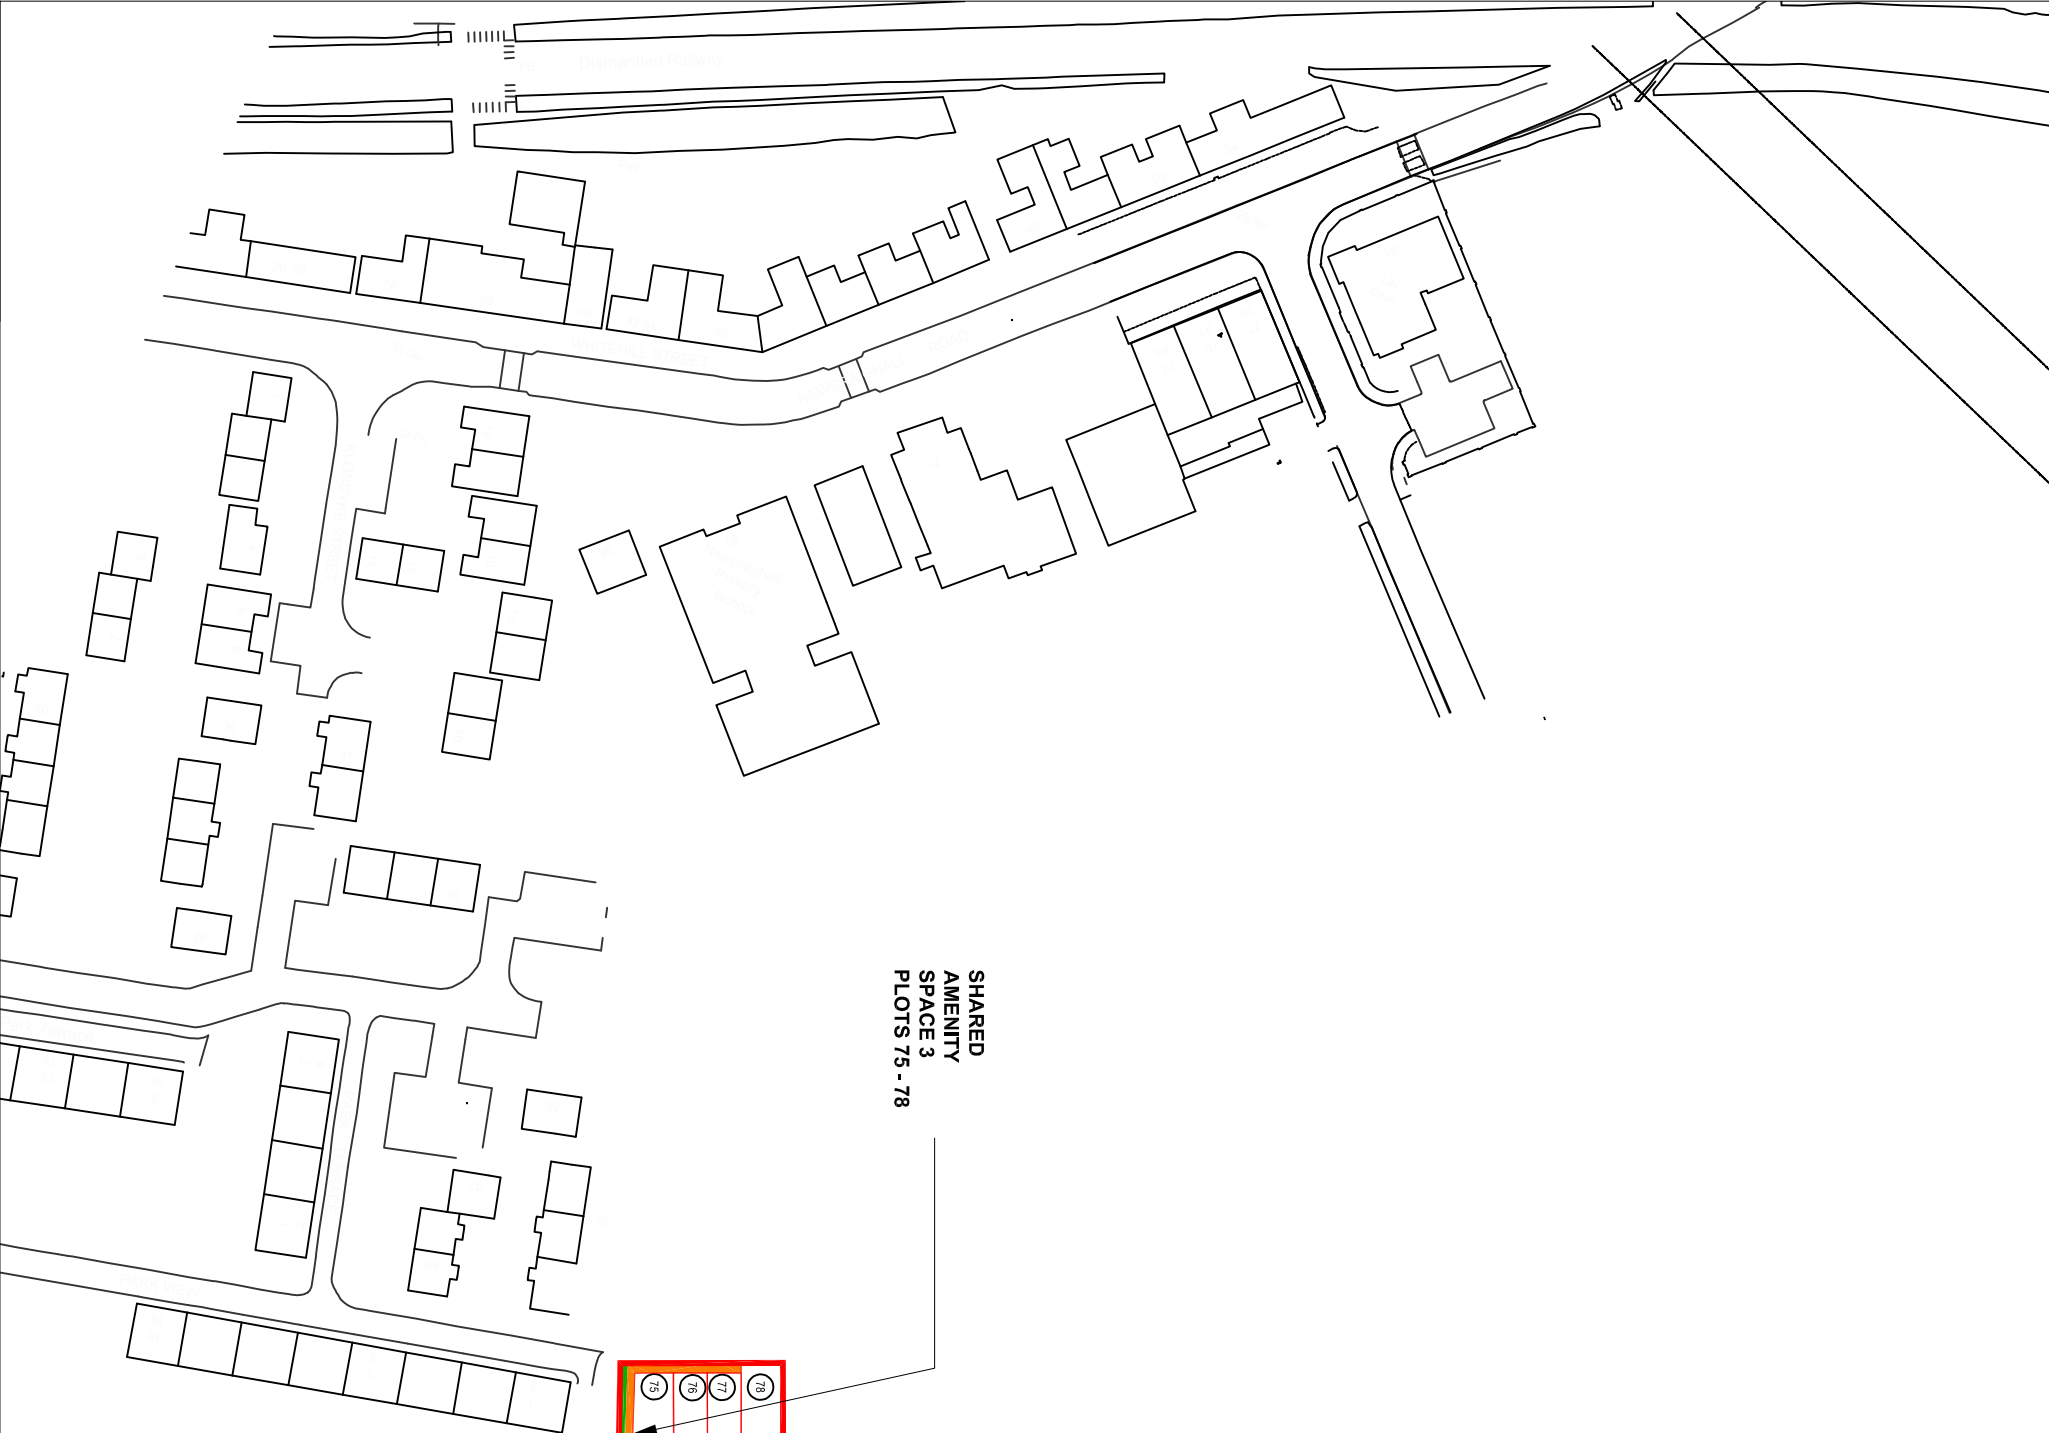



The Development registered under Title M1D169598 and plots 47-52, 55-73 and 75-78 within have been DPA approved by:

*D.McIntyre – 11th December 2018*

Danielle McIntyre (DPA Officer)

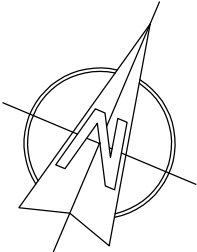

SHARED  
AMENITY  
SPACE 3  
PLOTS 75 - 78

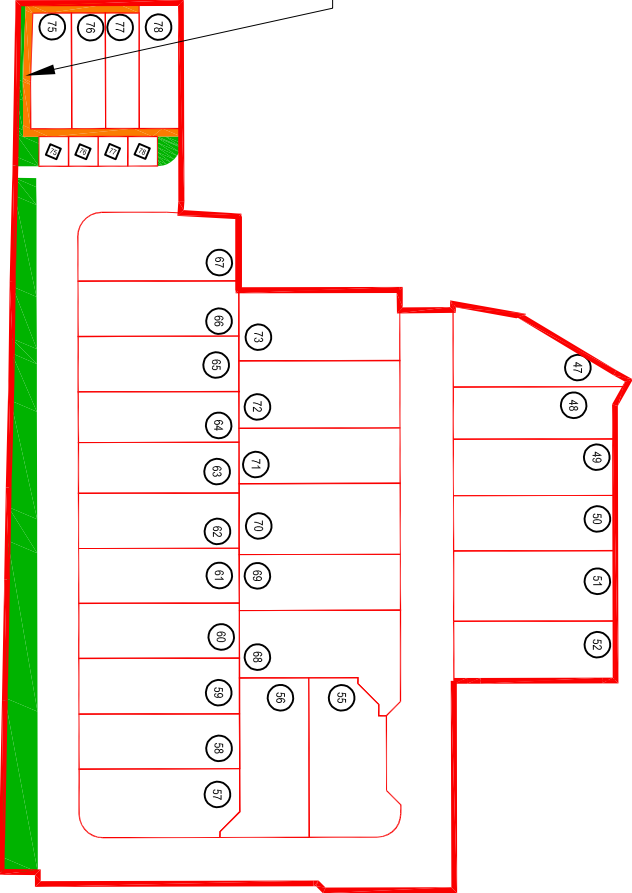

SCALE BAR:	
	SOFT & HARD LANDSCAPING AND POS INCLUDING REMOTE WALLS / FENCES / GATES TO BE MAINTAINED BY FACTOR ON BEHALF OF THE CLIENTS
	SHARED AMENITY SPACE 3 - (PLOTS 75 - 78)

09 Nov 18 C		Plot boundaries approved 47-52
03 April 18 A	RTB	Further Amendment made to Plot 22 based on RGS feedback.
22 March 18 A	RTB	Amendment made to Plot 52 based on RGS feedback.
REV	DATE	BY
AMENDMENTS		
Avant Homes		
Aynl Court, The Castle Business Park, Selling, H9 4TT Tel: 01786 477777 Fax: 01786 476666 <a href="http://www.avanthomes.co.uk">www.avanthomes.co.uk</a>		
SAPROJECT700-703 - BalfourPark, Newcraighall2 Architect: 10 Architectural Legal Pl		
DATE:	SCALE:	DRAWN BY:
Feb'18	1:1250 @ A3	RTB
DWG TITLE:		
PHASE 2A INTERNAL DPA PLAN		
PROJECT:		
BALFOUR PARK NEWCRAIGHALL		
DWG No.	NSE/DPA/003	Rev. C

**AVANT**  
homes

Avant Homes  
Angel Court  
The Castle Business Park,  
Salford, M6 4TT  
Tel: 01796 477777  
Fax: 01796 477666  
www.avanthomes.co.uk

S:\PROJECTS\700-7033 - BalfourPark, Newcraighall\02 Architectural Legal Plan\02DPA\Phase