


Servitude Riles

Property 1	Property 1 Escape	Maintenance Access	280 M&E Access	Refuse Lift
Property 2	Property 2 Escape	Shared M&E	M&E Access	

**DRAFT ISSUE
FOR INFORMATION ONLY**

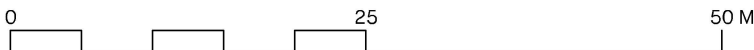

FIRST ISSUE (XXX 2019), (LM)

The Plots 1 & 2 within the Development registered under title GLA230691 & GLA37953
have been DPA approved by:
Craig McFadden - 11 September 2019
Craig McFadden (DPA Officer)

PROJECT
P14-011 GEORGE ST COMPLEX, GLASGOW

DWG. NO.
P14-011-AL(PL)751 - PAGE 2 OF 2

SCALE
1:500 at A4

MASTERPLAN - LEVEL II
GEORGE STREET ENTRANCE

ISSUE
PRELIMINARY


REVISION
-

DRAWN BY
LM

**Hoskins
Architects**




401 South Block, 60/64 Osborne Street, Glasgow G1 5QH
+44 (0) 141 553 5800 www.hoskinsarchitects.com

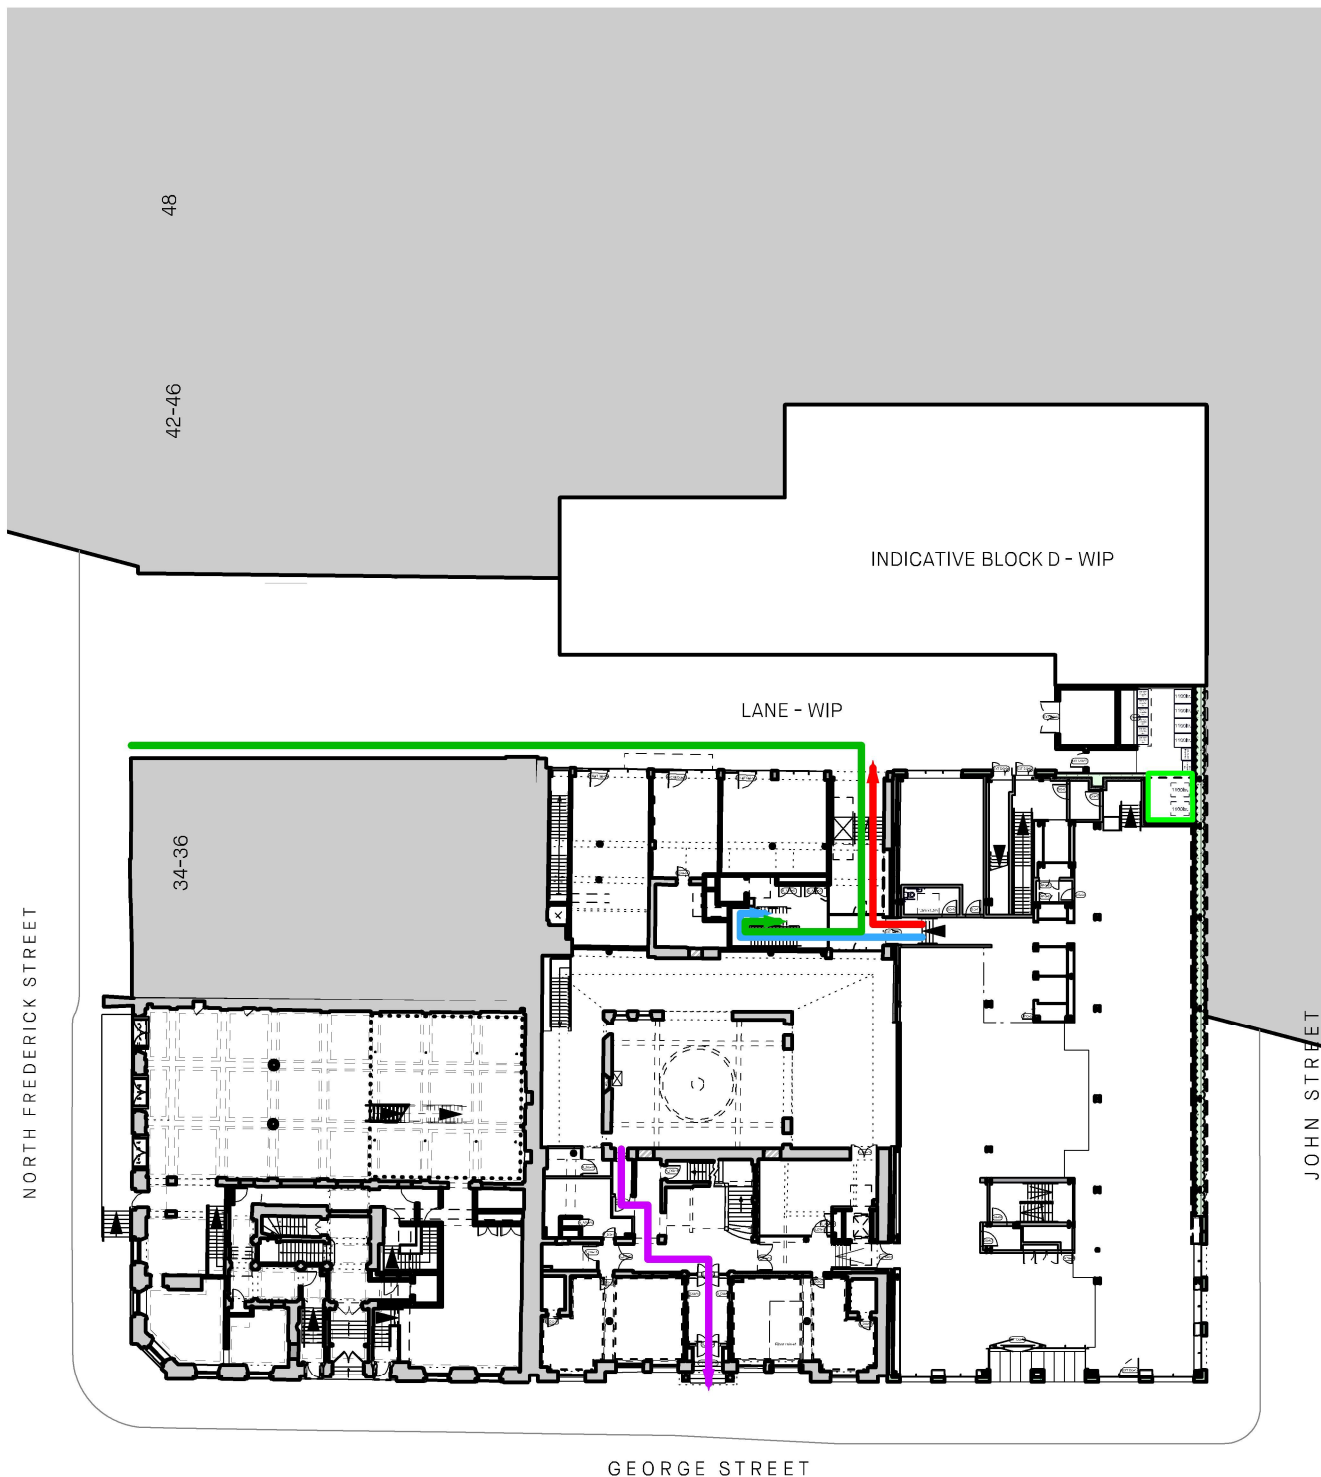

Servitude Rites

Property 1	Property 1 Escape	Maintenance Access	280 M&E Access	Refuse Lift
Property 2	Property 2 Escape	Shared M&E	M&E Access	

**DRAFT ISSUE
FOR INFORMATION ONLY**

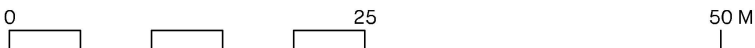

FIRST ISSUE (XXX 2019), (LM)

- USE FIGURED DIMENSIONS ONLY. DO NOT SCALE FROM THIS DRAWING. ALL DIMENSIONS IN MM UNLESS NOTED OTHERWISE.
- ALL DIMENSIONS TO BE VERIFIED ON SITE BEFORE PROCEEDING WITH WORK.
- HOSKINS ARCHITECTS (HA) TO BE NOTIFIED IN WRITING OF ANY DISCREPANCIES PRIOR TO ORDERING MATERIALS OR COMMENCING WORK.
- TO BE READ IN CONJUNCTION WITH ALL OTHER HA DRAWINGS, SCHEDULES AND SPECIFICATIONS.
- ALL DRAWINGS TO BE READ IN CONJUNCTION WITH ENGINEER'S DRAWINGS.
- REFER TO CONSULTANTS' DRAWINGS FOR STRUCTURAL AND SERVICES INFORMATION.

PROJECT
P14-011 GEORGE ST COMPLEX, GLASGOW

DWG. NO.
P14-011-AL(PL)701 - PAGE 2 OF 23

SCALE
1:500 at A4

MASTERPLAN - LEVEL II
GEORGE STREET ENTRANCE

ISSUE
PRELIMINARY


REVISION
-

DRAWN BY
LM


**Hoskins
Architects**

h


401 South Block, 60/64 Osborne Street, Glasgow G1 5QH
+44 (0) 141 553 5800 www.hoskinsarchitects.com

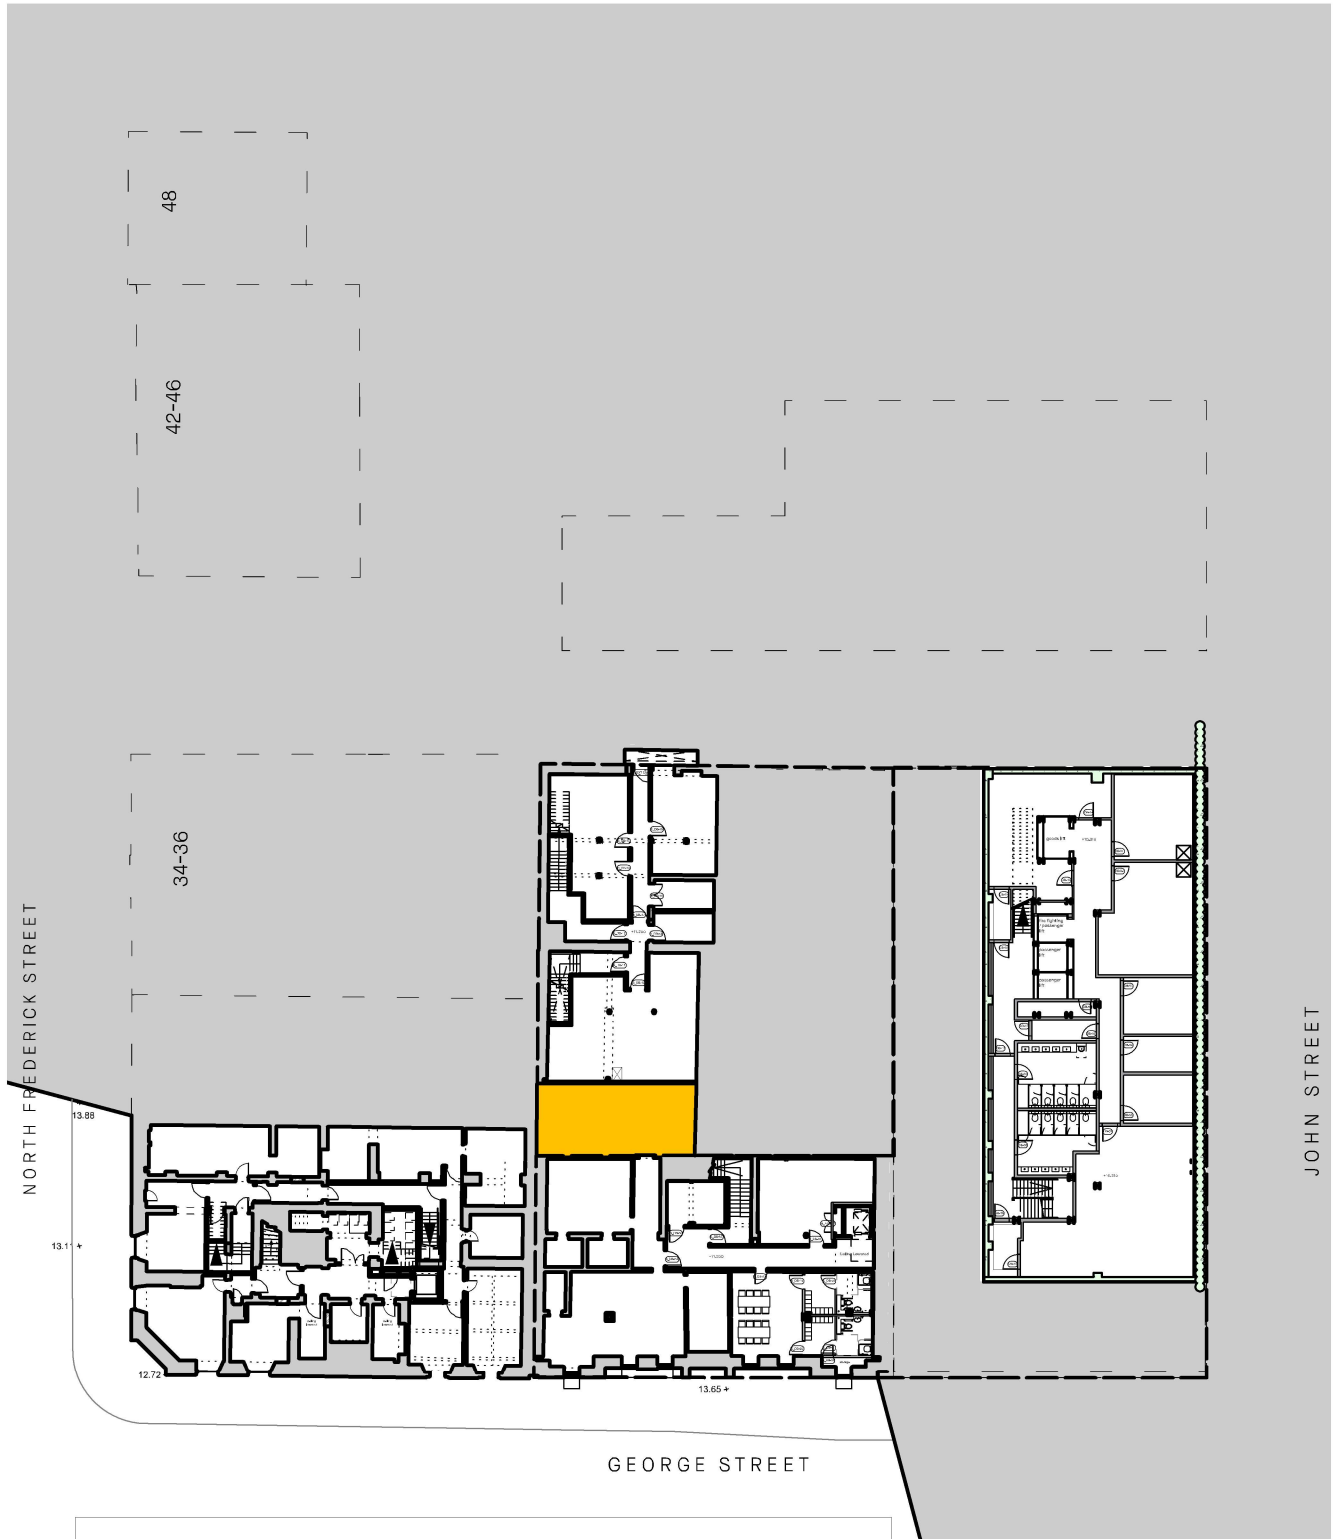


**DRAFT ISSUE
FOR INFORMATION ONLY**

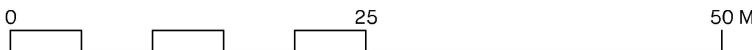

FIRST ISSUE (XXX 2019), (LM)

PROJECT P14-011 GEORGE ST COMPLEX, GLASGOW		DWG. NO. P14-011-AL(PL)750 - PAGE 1 OF 2		SCALE 1:500 at A4	
MASTERPLAN - LEVEL I		ISSUE PRELIMINARY	REVISION -	DRAWN BY LM	Hoskins Architects  <p>401 South Block, 60/64 Osborne Street, Glasgow G1 5QH +44 (0) 141 553 5800 www.hoskinsarchitects.com</p>

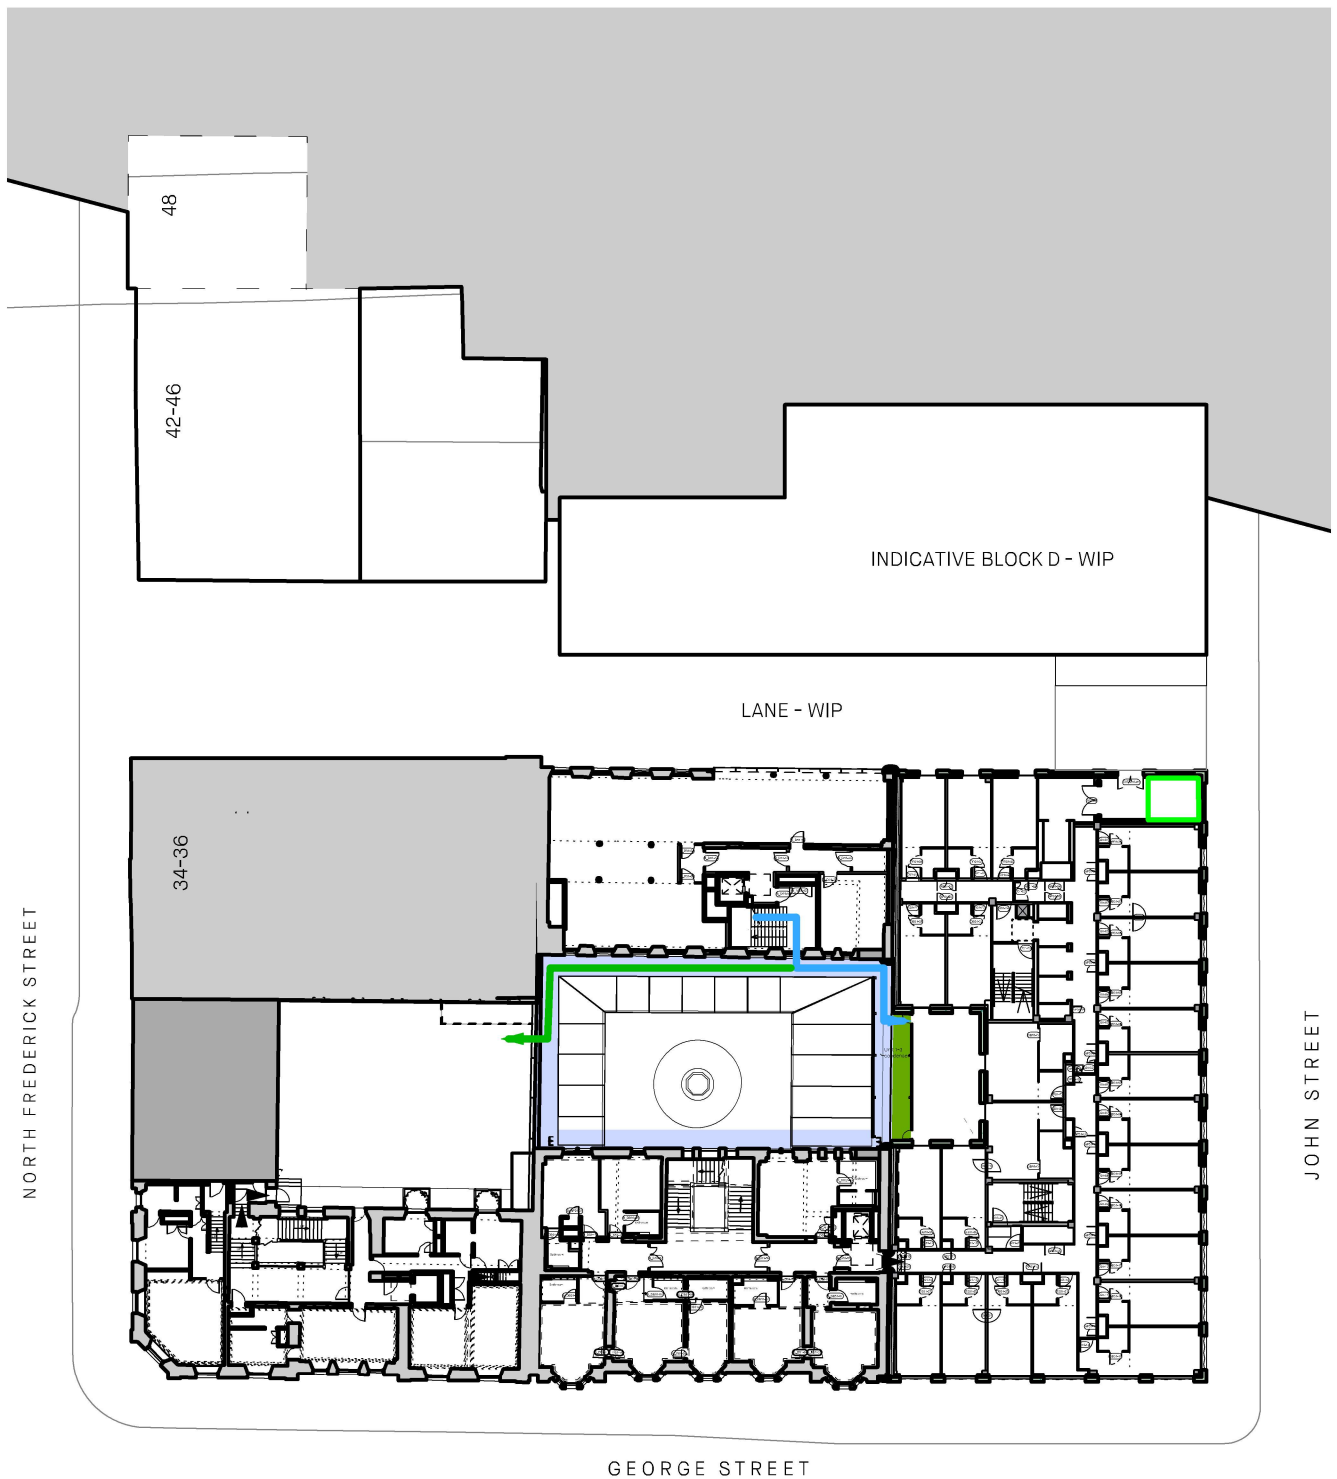

Servitude Rules

Property 1	Property 1 Escape	Maintenance Access	280 M&E Access	Refuse Lift
Property 2	Property 2 Escape	Shared M&E	M&E Access	

**DRAFT ISSUE
FOR INFORMATION ONLY**



0 25 50 M

FIRST ISSUE (XXX 2019), (LM)

- USE FIGURED DIMENSIONS ONLY. DO NOT SCALE FROM THIS DRAWING. ALL DIMENSIONS IN MM UNLESS NOTED OTHERWISE.
- ALL DIMENSIONS TO BE VERIFIED ON SITE BEFORE PROCEEDING WITH WORK.
- HOSKINS ARCHITECTS (HA) TO BE NOTIFIED IN WRITING OF ANY DISCREPANCIES PRIOR TO ORDERING MATERIALS OR COMMENCING WORK.
- TO BE READ IN CONJUNCTION WITH ALL OTHER HA DRAWINGS, SCHEDULES AND SPECIFICATIONS.
- ALL DRAWINGS TO BE READ IN CONJUNCTION WITH ENGINEER'S DRAWINGS.
- REFER TO CONSULTANTS' DRAWINGS FOR STRUCTURAL AND SERVICES INFORMATION.

PROJECT
P14-011 GEORGE ST COMPLEX, GLASGOW

DWG. NO.
P14-011-AL(PL)702 - PAGE 3 OF 23

SCALE
1:500 at A4

MASTERPLAN - LEVEL III
LANE MEZZANINE

ISSUE
PRELIMINARY


REVISION
-

DRAWN BY
LM

**Hoskins
Architects**



401 South Block, 60/64 Osborne Street, Glasgow G1 5QH
+44 (0) 141 553 5800 www.hoskinsarchitects.com

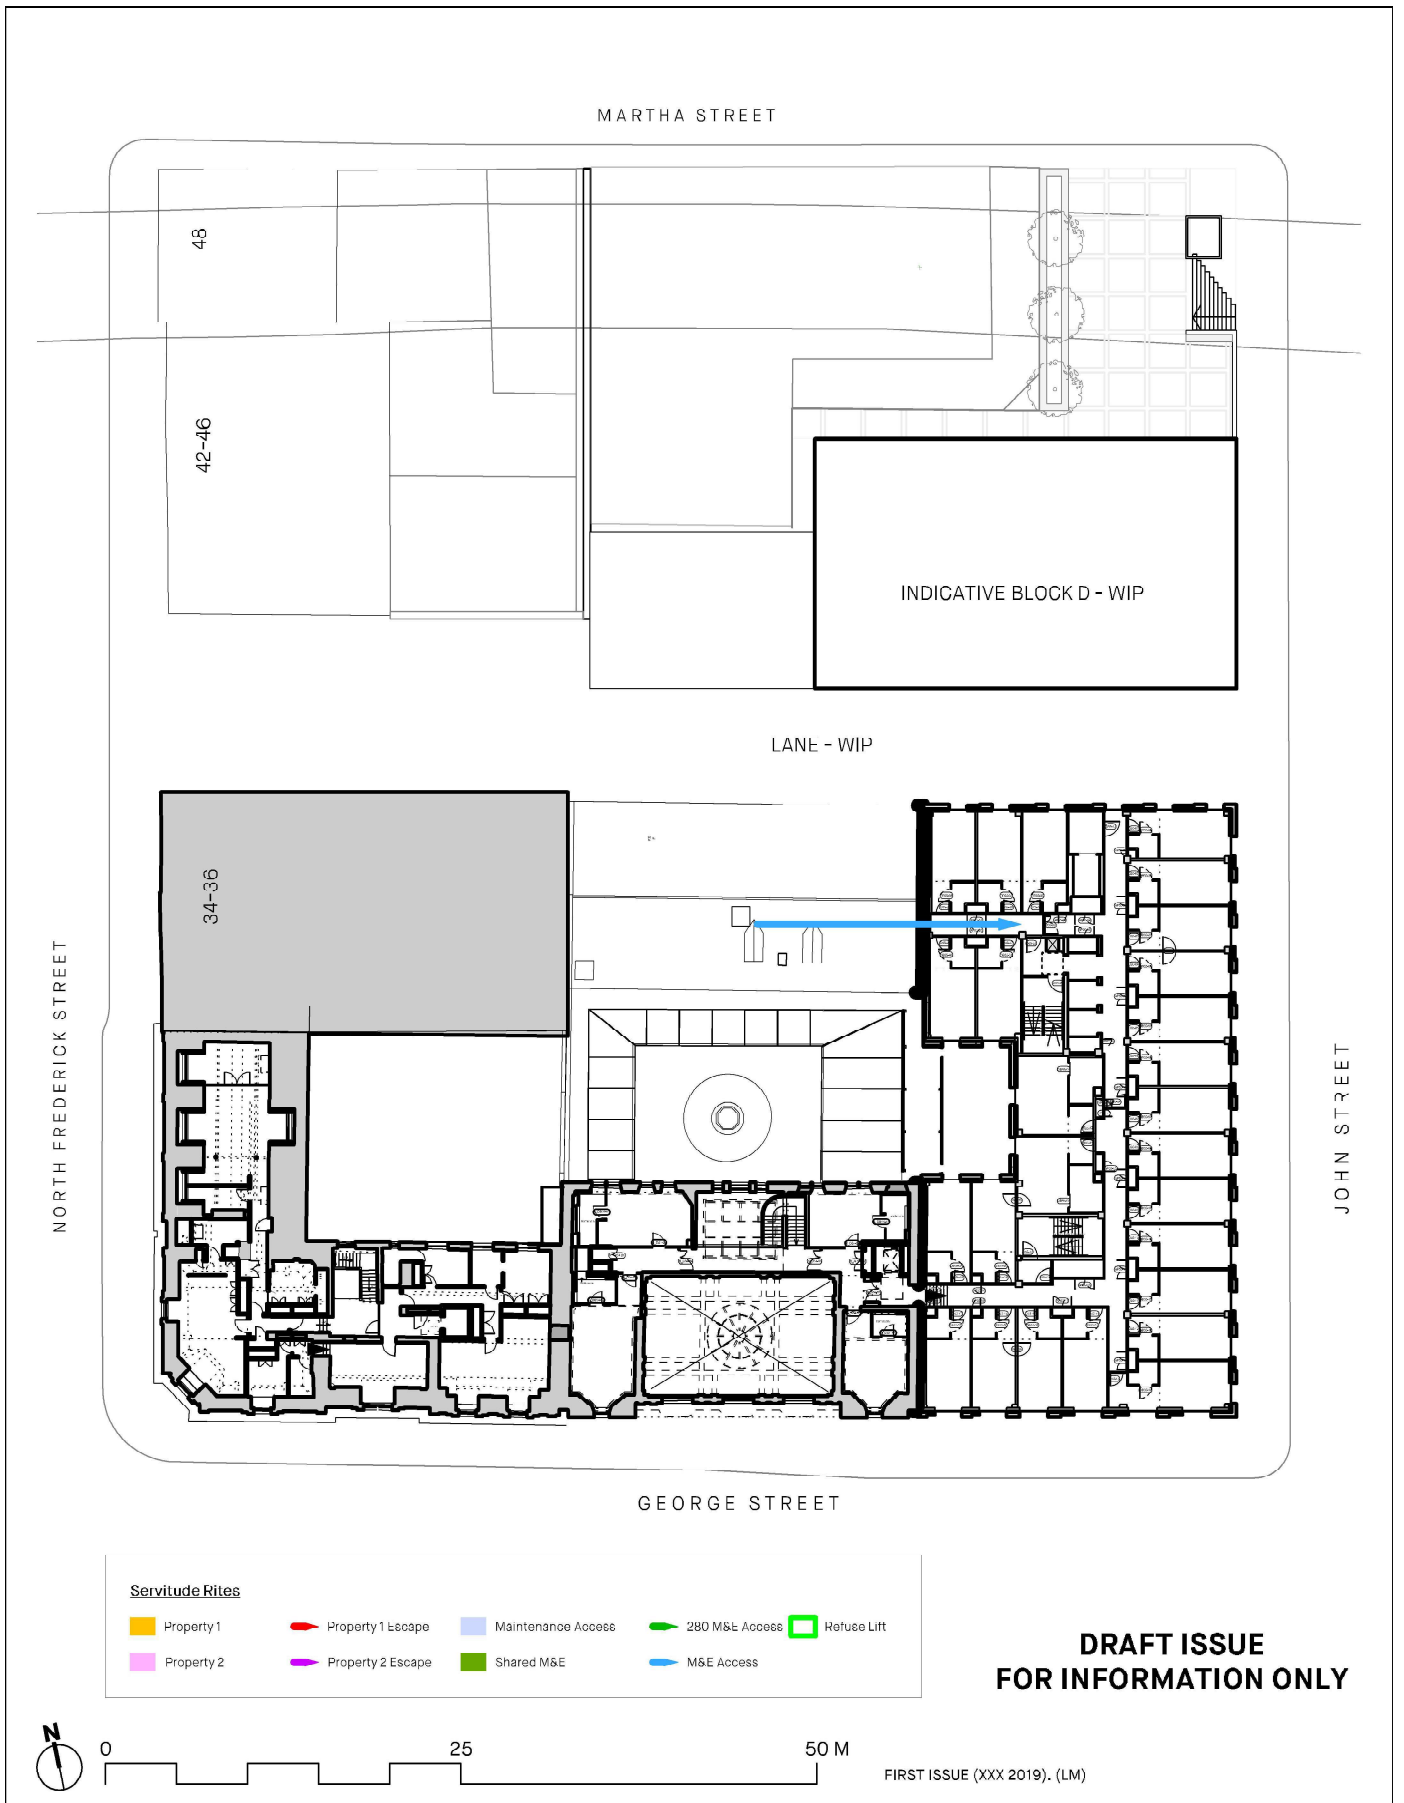

- USE FIGURED DIMENSIONS ONLY. DO NOT SCALE FROM THIS DRAWING. ALL DIMENSIONS IN MM UNLESS NOTED OTHERWISE.
- ALL DIMENSIONS TO BE VERIFIED ON SITE BEFORE PROCEEDING WITH WORK.
- HOSKINS ARCHITECTS (HA) TO BE NOTIFIED IN WRITING OF ANY DISCREPANCIES PRIOR TO ORDERING MATERIALS OR COMMENCING WORK.
- TO BE READ IN CONJUNCTION WITH ALL OTHER HA DRAWINGS, SCHEDULES AND SPECIFICATIONS.
- ALL DRAWINGS TO BE READ IN CONJUNCTION WITH ENGINEER'S DRAWINGS.
- REFER TO CONSULTANTS' DRAWINGS FOR STRUCTURAL AND SERVICES INFORMATION.

PROJECT
P14-011 GEORGE ST COMPLEX, GLASGOW

DWG. NO.
P14-011-AL(PL)706 - PAGE 7 OF 23

SCALE
1:500 at A4

MASTERPLAN - LEVEL VII
UPPER LEVEL

ISSUE
PRELIMINARY


REVISION
-

DRAWN BY
LM

**Hoskins
Architects**

h

401 South Block, 60/64 Osborne Street, Glasgow G1 5QH
+44 (0) 141 553 5800 www.hoskinsarchitects.com

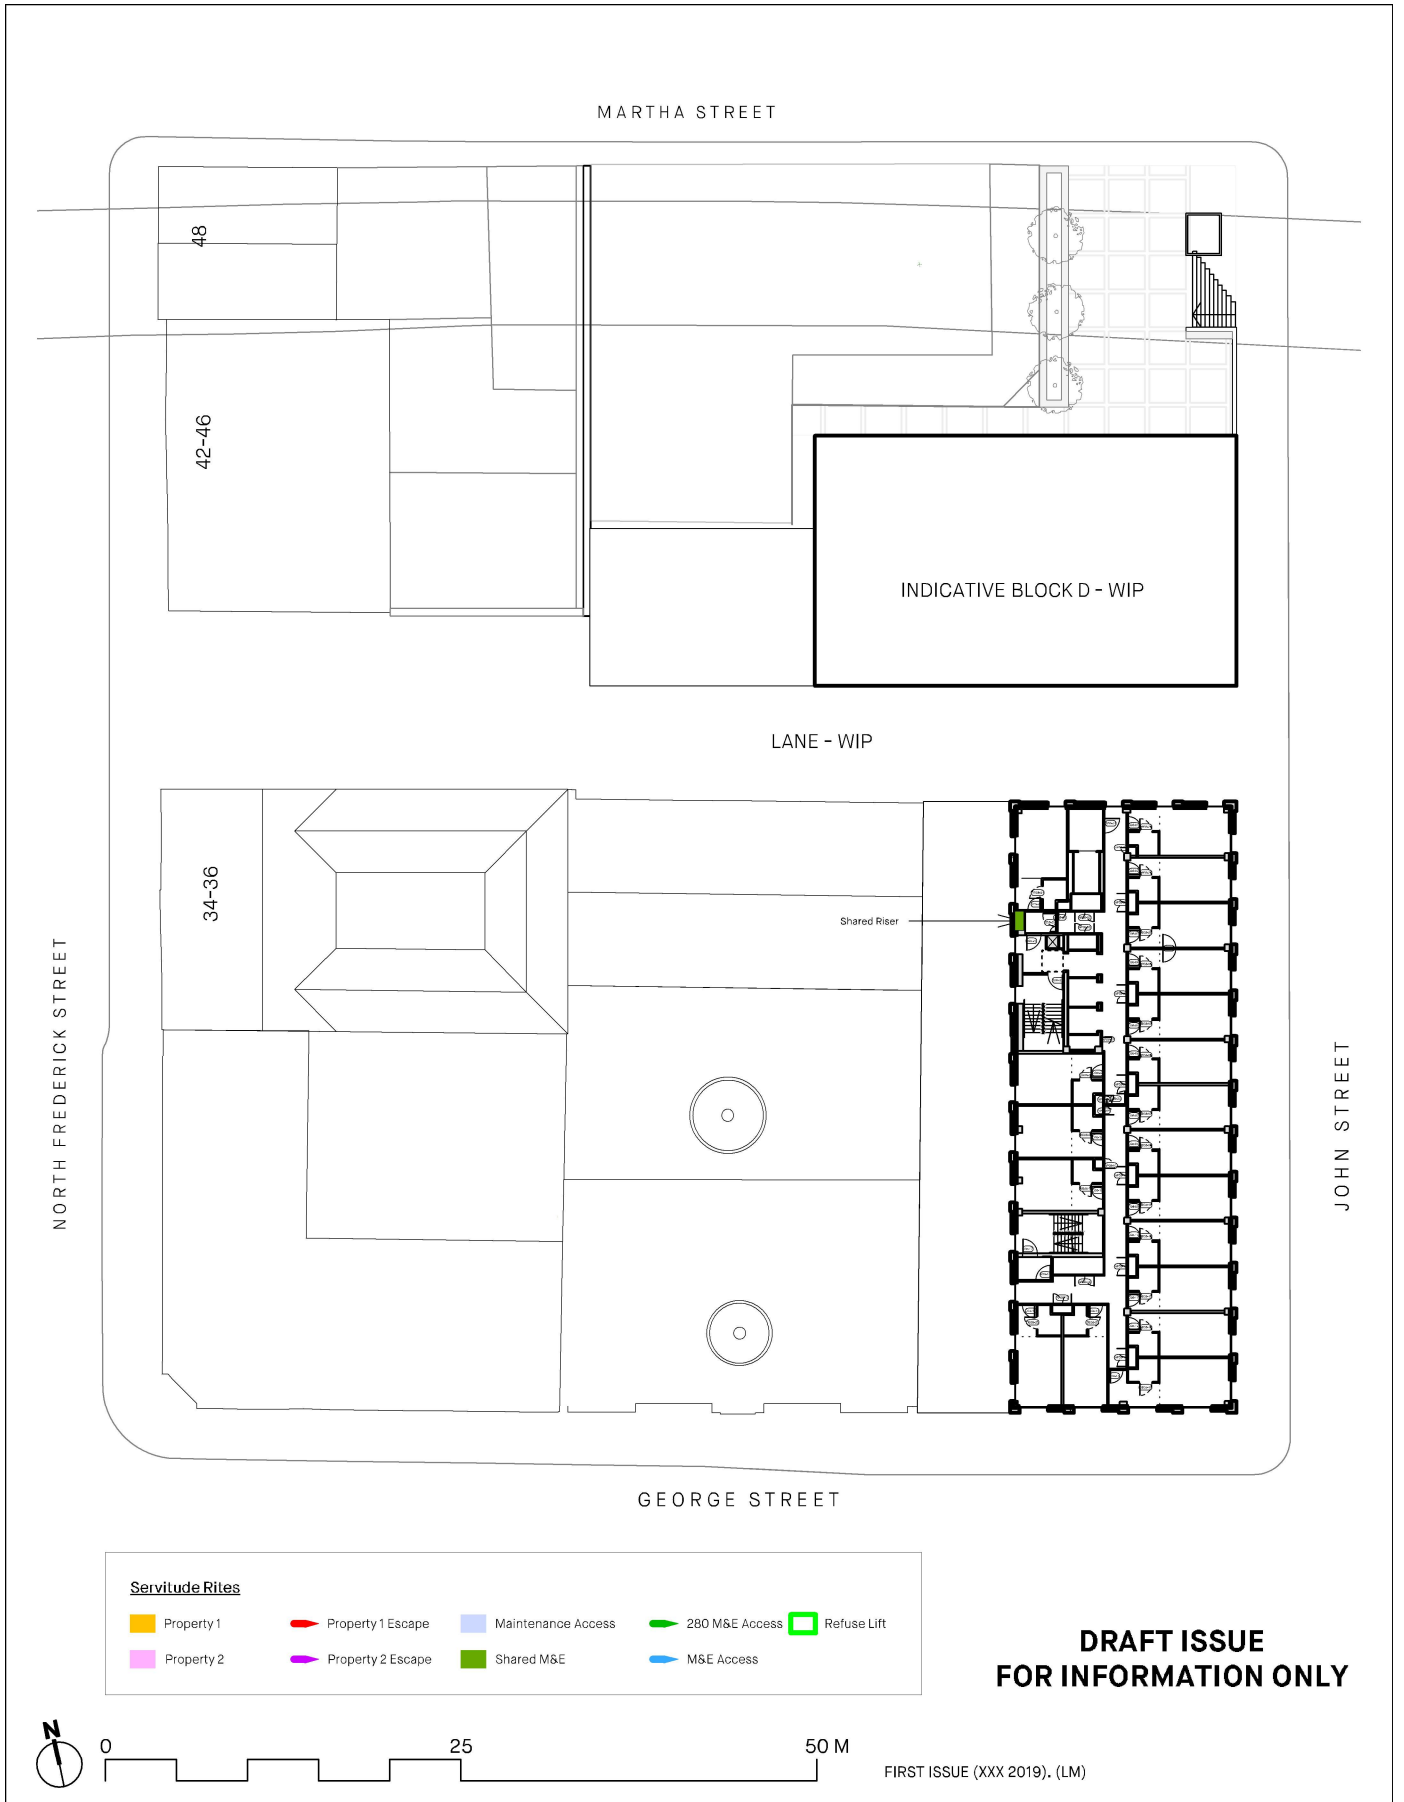

- USE FIGURED DIMENSIONS ONLY. DO NOT SCALE FROM THIS DRAWING. ALL DIMENSIONS IN MM UNLESS NOTED OTHERWISE.
- ALL DIMENSIONS TO BE VERIFIED ON SITE BEFORE PROCEEDING WITH WORK.
- HOSKINS ARCHITECTS (HA) TO BE NOTIFIED IN WRITING OF ANY DISCREPANCIES PRIOR TO ORDERING MATERIALS OR COMMENCING WORK.
- TO BE READ IN CONJUNCTION WITH ALL OTHER HA DRAWINGS, SCHEDULES AND SPECIFICATIONS.
- ALL DRAWINGS TO BE READ IN CONJUNCTION WITH ENGINEER'S DRAWINGS.
- REFER TO CONSULTANTS' DRAWINGS FOR STRUCTURAL AND SERVICES INFORMATION.

PROJECT
P14-011 GEORGE ST COMPLEX, GLASGOW

DWG. NO.
P14-011-AL(PL)709 - PAGE 10 OF 23

SCALE
1:500 at A4

MASTERPLAN - LEVEL X
UPPER LEVEL

ISSUE
PRELIMINARY


REVISION
-

DRAWN BY
LM

**Hoskins
Architects**

h

401 South Block, 60/64 Osborne Street, Glasgow G1 5QH
+44 (0) 141 553 5800 www.hoskinsarchitects.com

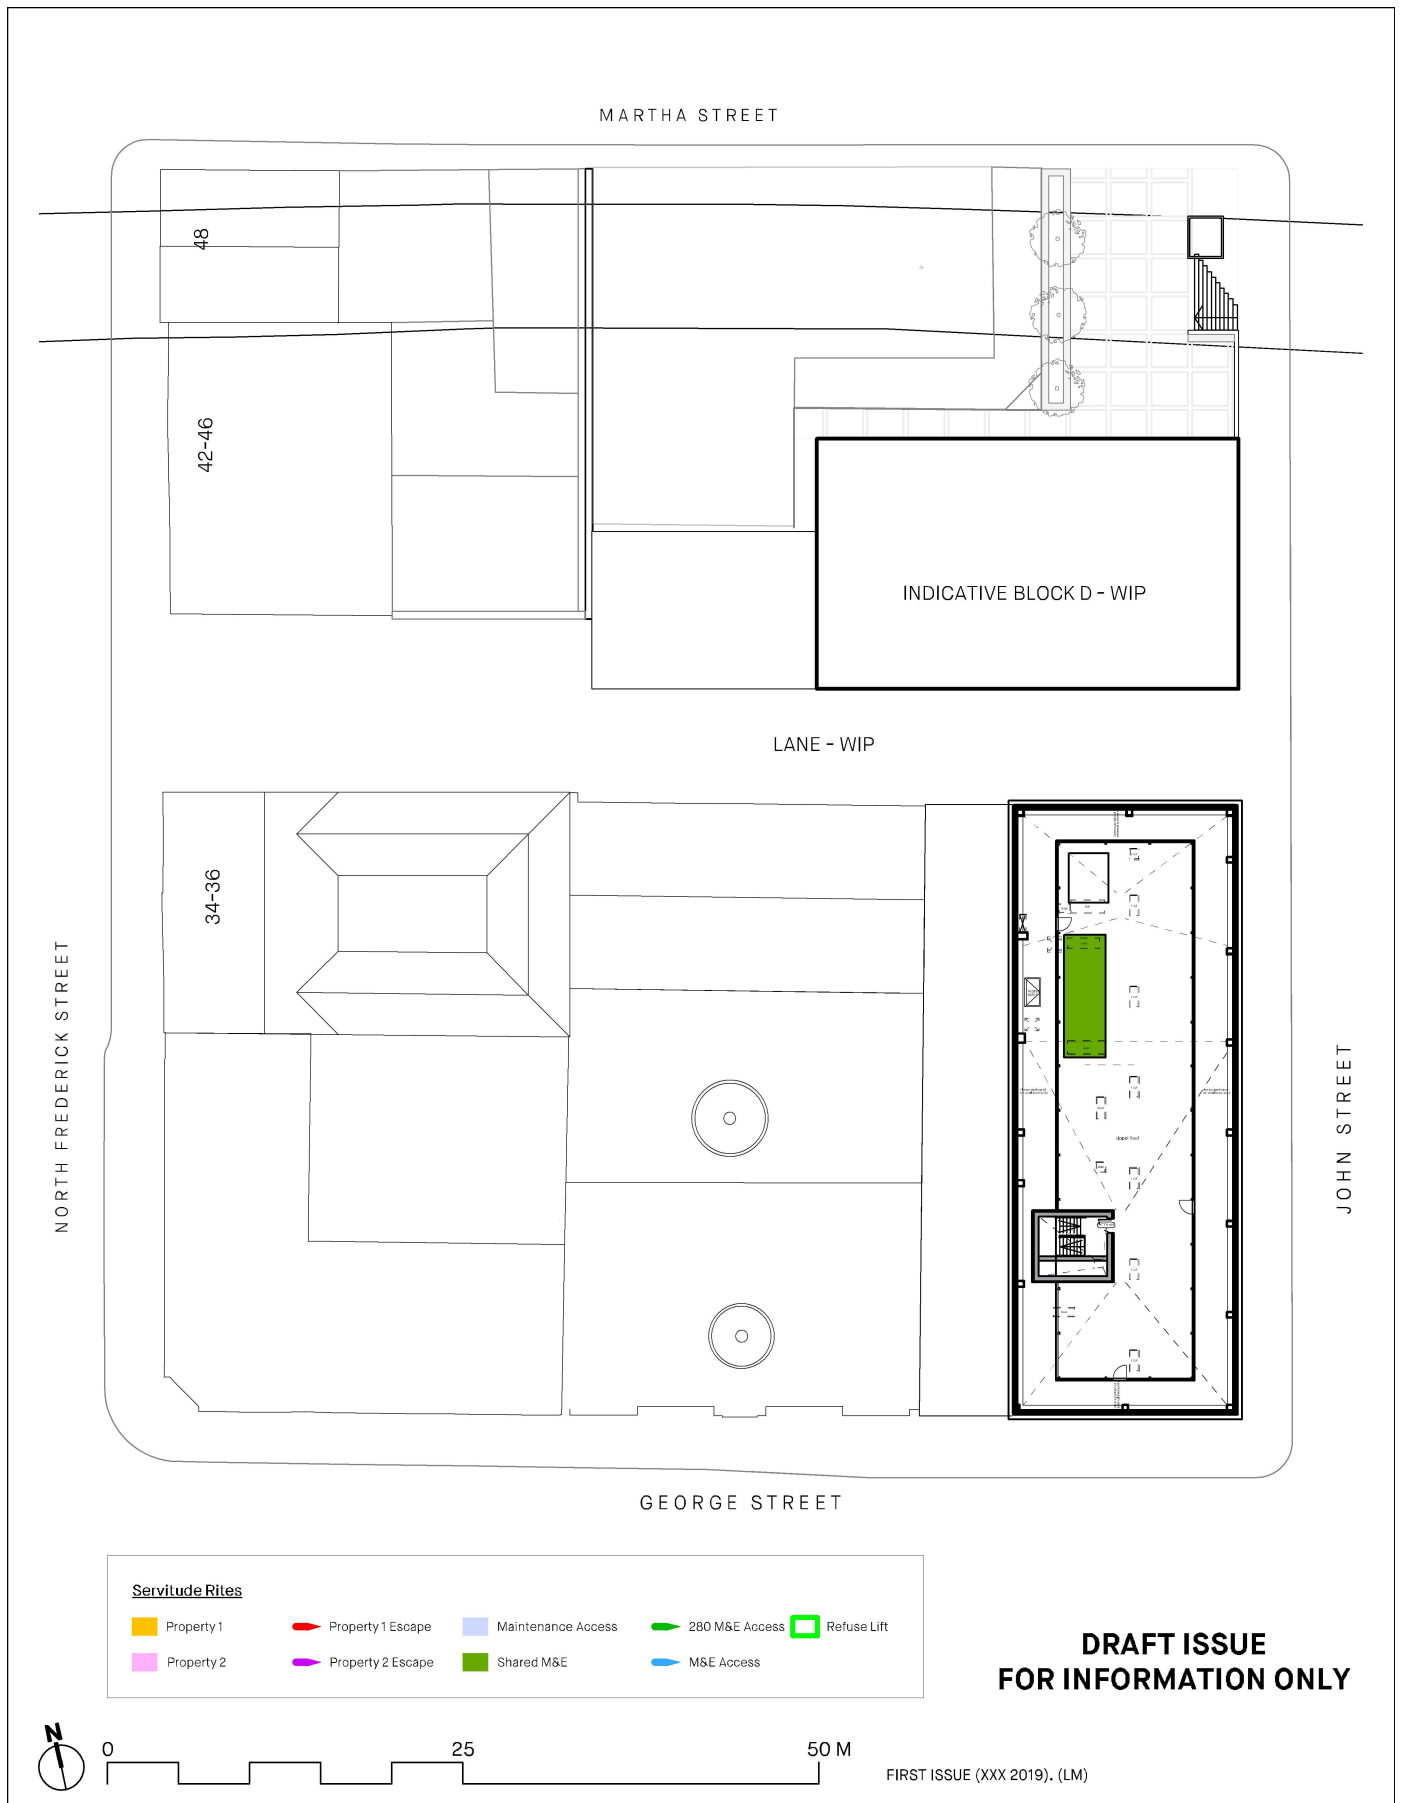

- USE FIGURED DIMENSIONS ONLY. DO NOT SCALE FROM THIS DRAWING. ALL DIMENSIONS IN MM UNLESS NOTED OTHERWISE.
- ALL DIMENSIONS TO BE VERIFIED ON SITE BEFORE PROCEEDING WITH WORK.
- HOSKINS ARCHITECTS (HA) TO BE NOTIFIED IN WRITING OF ANY DISCREPANCIES PRIOR TO ORDERING MATERIALS OR COMMENCING WORK.
- TO BE READ IN CONJUNCTION WITH ALL OTHER HA DRAWINGS, SCHEDULES AND SPECIFICATIONS.
- ALL DRAWINGS TO BE READ IN CONJUNCTION WITH ENGINEER'S DRAWINGS.
- REFER TO CONSULTANTS' DRAWINGS FOR STRUCTURAL AND SERVICES INFORMATION.

PROJECT
P14-011 GEORGE ST COMPLEX, GLASGOW

DWG. NO.
P14-011-AL(PL)712 - PAGE 13 OF 23

SCALE
1:500 at A4

MASTERPLAN - LEVEL XIII
UPPER LEVEL

ISSUE
PRELIMINARY

REVISION
-

DRAWN BY
LM

**Hoskins
Architects**

h

401 South Block, 60/64 Osborne Street, Glasgow G1 5QH
+44 (0) 141 553 5800 www.hoskinsarchitects.com