






Ground Floor



Area common to  
plots 23 / 24

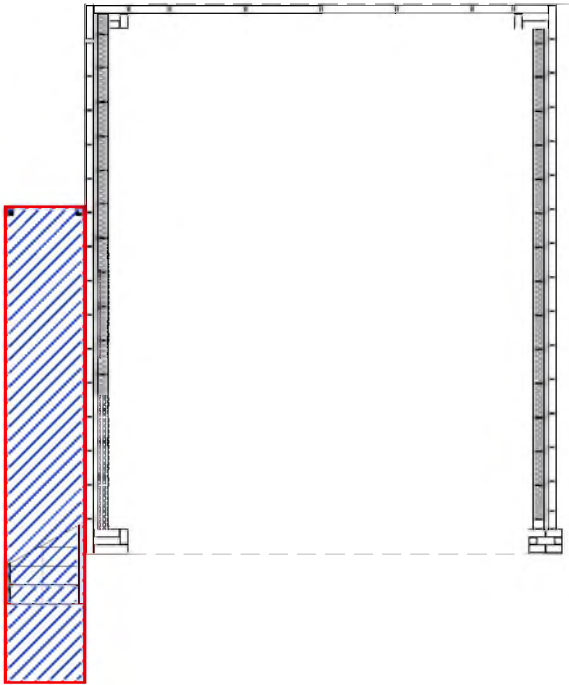

Plot 20



Plot 23




Plot 21


Area common to  
plots 21 / 22



First Floor

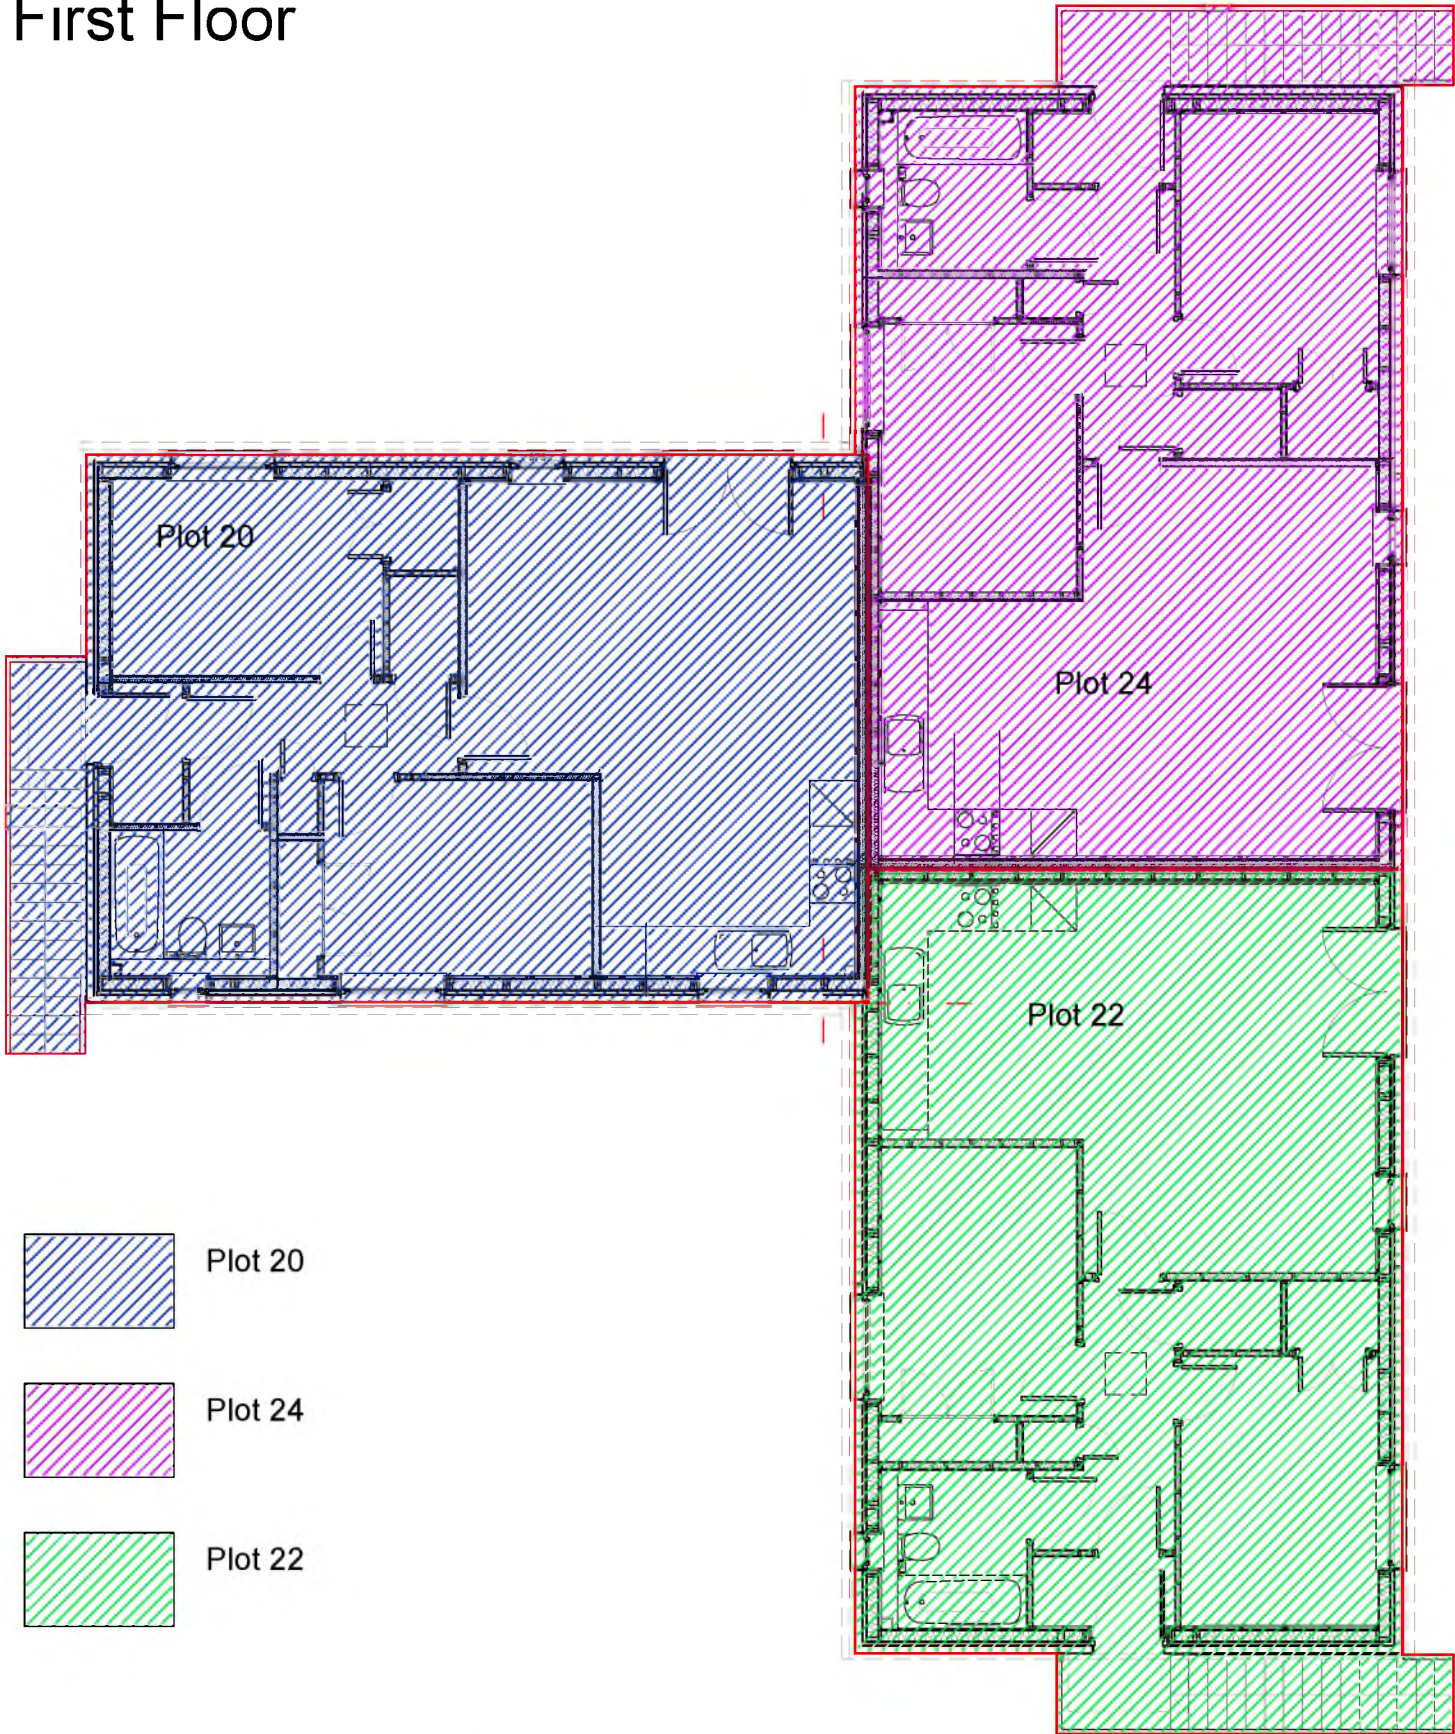

Plot 20

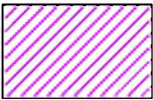

Plot 24



Plot 22

#	dd mm.yy	#####	##	##
Rev	Date	Reason for issue	By	Chk

Do not scale drawings. Dimensions govern.  
All dimensions to be checked on site before proceeding with the work.  
Whiteburn shall be notified in writing of any discrepancies.



**whiteburn**

Clock Tower  
1 Jackson's Entry  
Edinburgh EH8 8PJ  
T +44 (0)131 558 2710

www.whiteburn.co.uk

Client:	NA
Project:	Caerlee Mill Innerleithen
Drawing:	Plot 20-24 Plans
Scale:	1:100 @ A3
Purpose of Issue:	LG
Drawn by:	RTB
Drawing No:	CM L GA41



