

The development registered under title MID129310 and plots 1 to 10 within have been DPA approved by:

D MacDonald - 31 July 2020

David MacDonald (DPA Officer)


NOTE:
All proprietary goods and materials are to be fitted in accordance with manufacturer's instructions, Codes of Practice and British Standards. All dimensions to be verified by the Contractor on site. Work to figured dimensions only.

© This drawing remains the Copyright of Fouin+Bell Architects Ltd. and may not be reproduced in whole or in any part without prior written permission.

REVISION	DESCRIPTION	DATE
----------	-------------	------



LEVEL 0 (COURTYARD / WARRISTON ROAD)

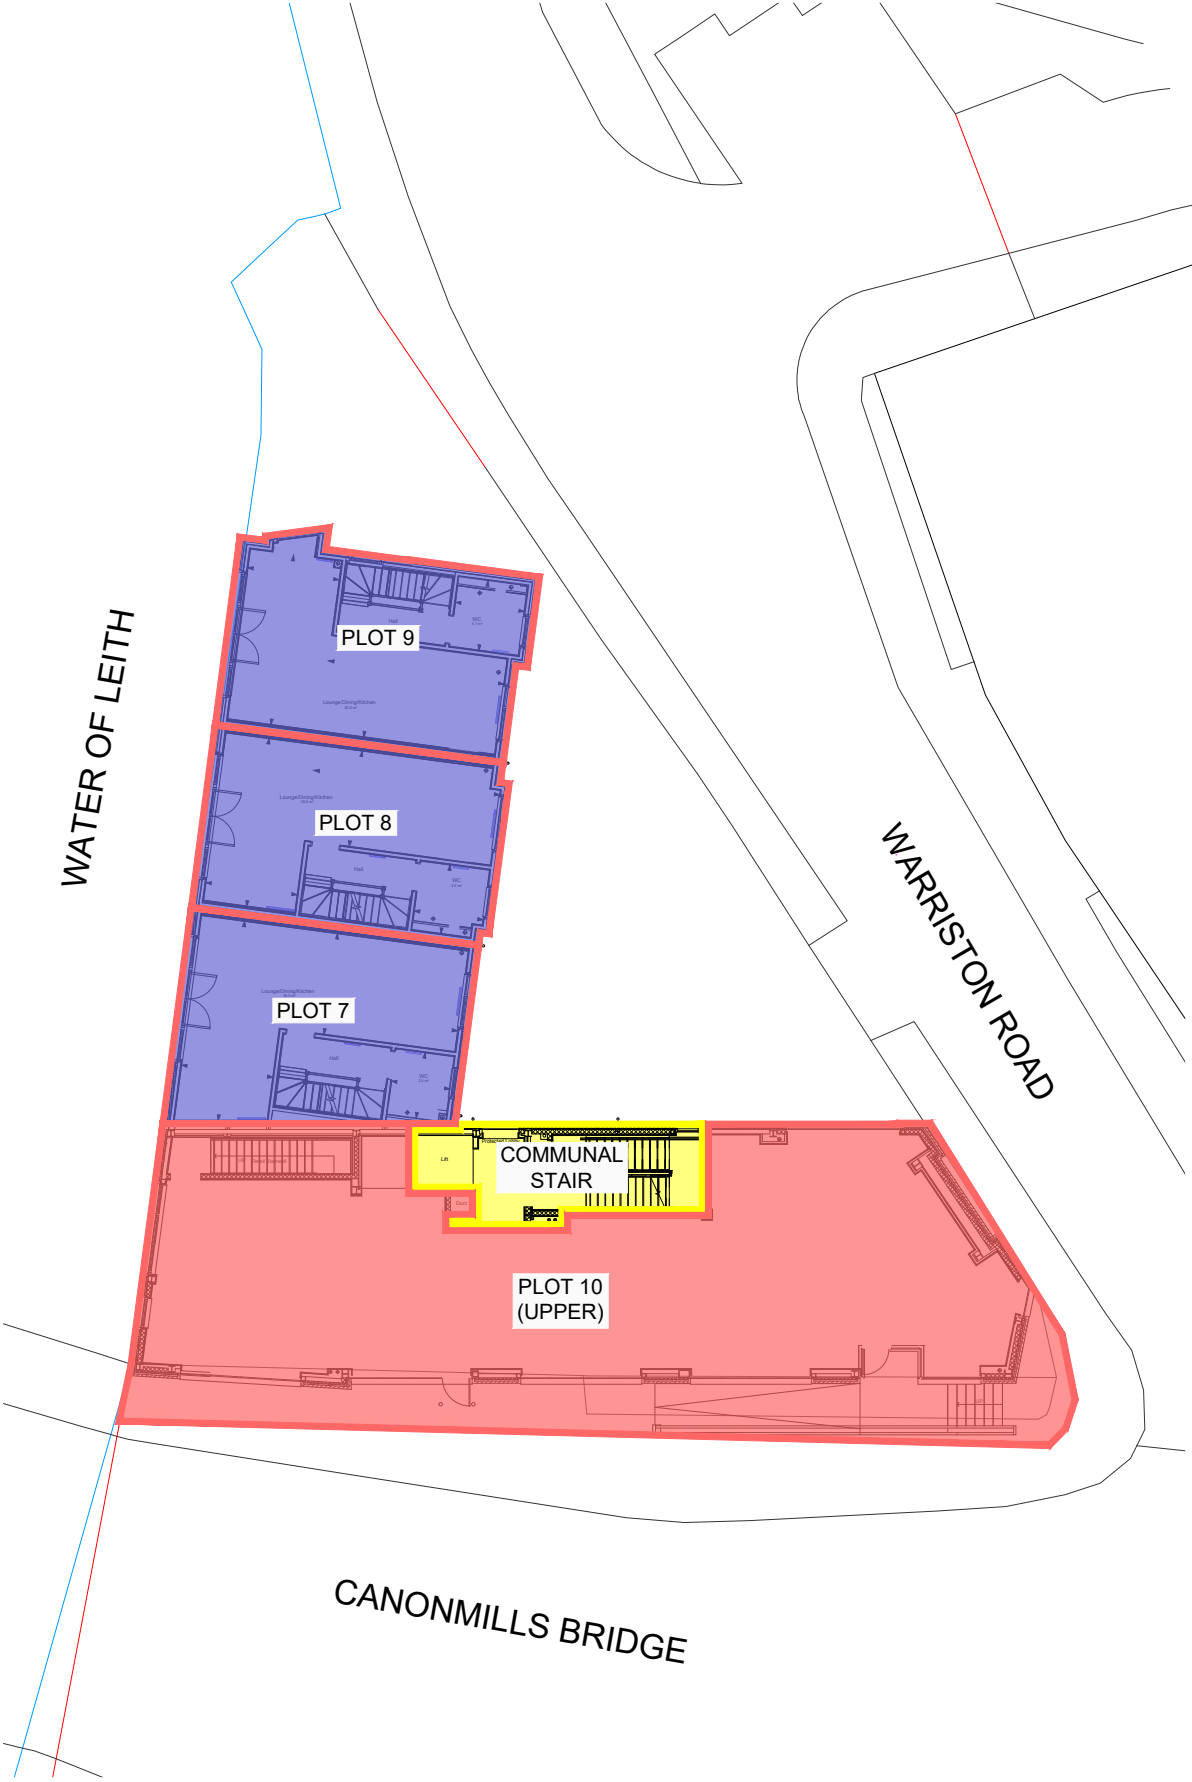

LEVEL 1 (CANONMILLS BRIDGE)

SCALE 1:250 @ A3

fouin + bell

architects

1 John's Place Edinburgh EH6 7EL
T: 0131 478 7100 F: 0131 478 7111
mail@fouin-bell.com www.fouin-bell.com


CLIENT

PROJECT


THE BRIDGE
1-6 CANONMILLS BRIDGE
EDINBURGH

-


SCALE@A1	1:250 @ A3	DATE	APRIL 2020
DRAWN BY	CB	CHECKED	IH
DRAWING	TITLE PLAN LEVELS 0 + 1		
PROJECT NUMBER	07-215	DRAWING NUMBER	(TP)01
REVISION	-		

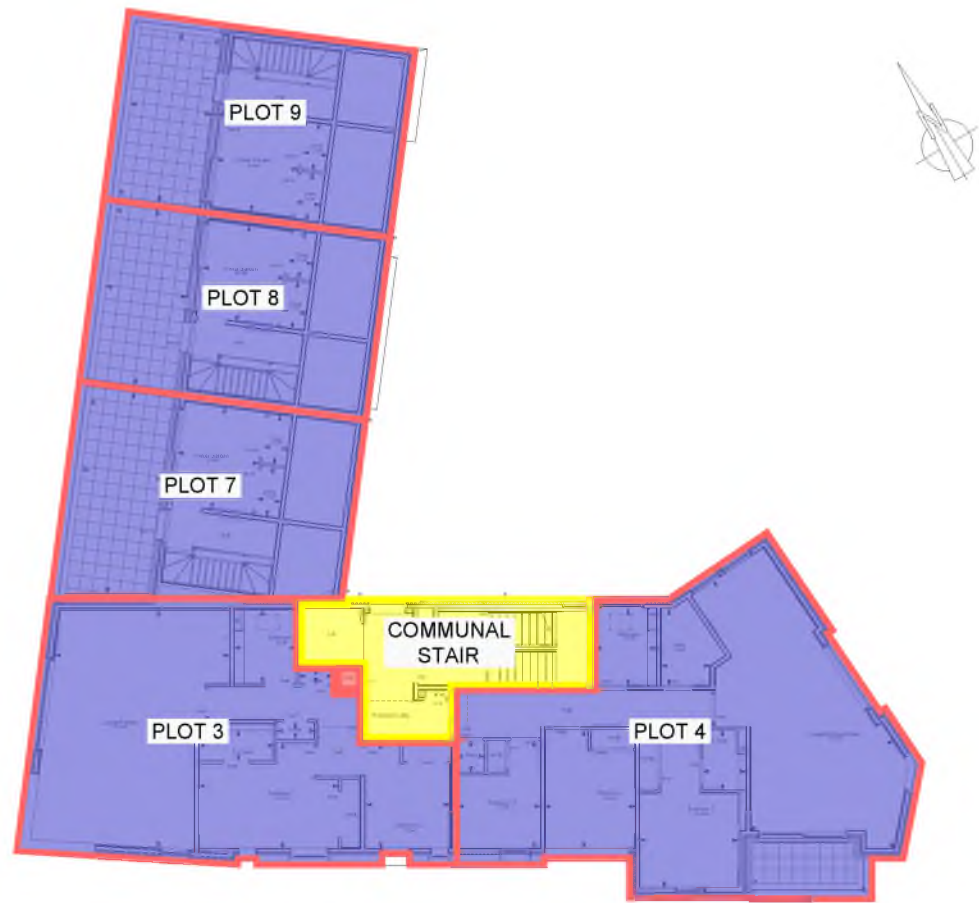


LEVEL 3

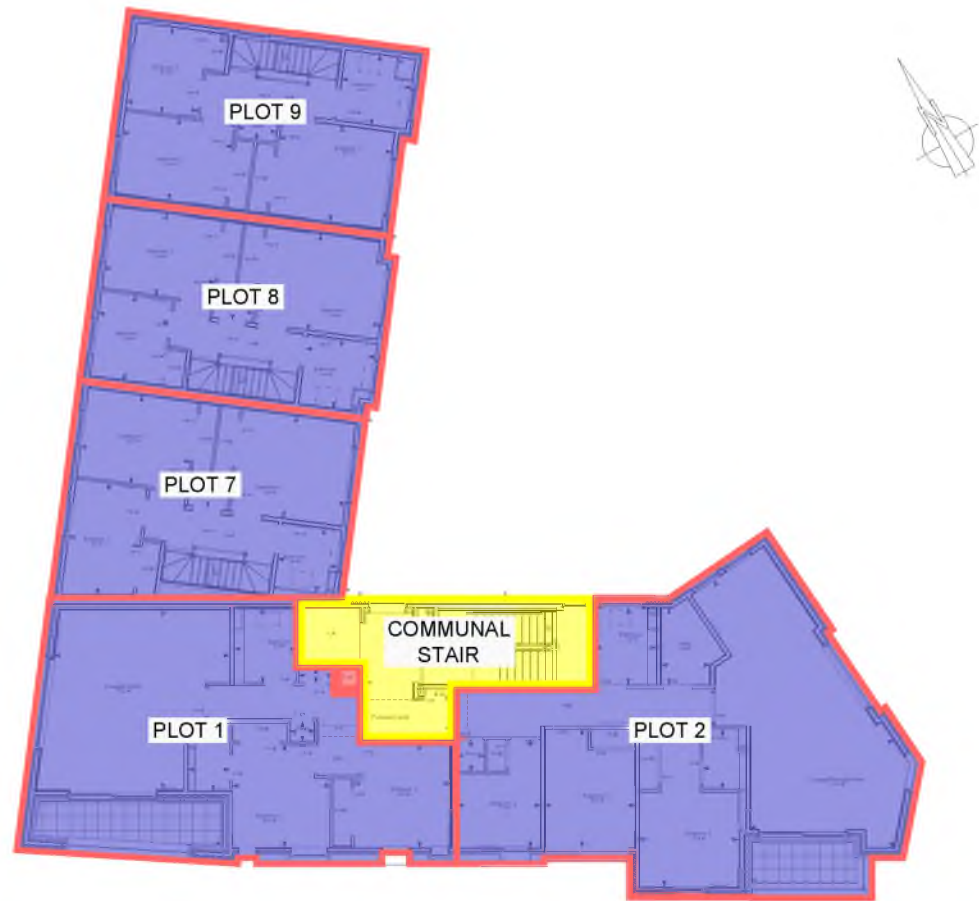

LEVEL 2

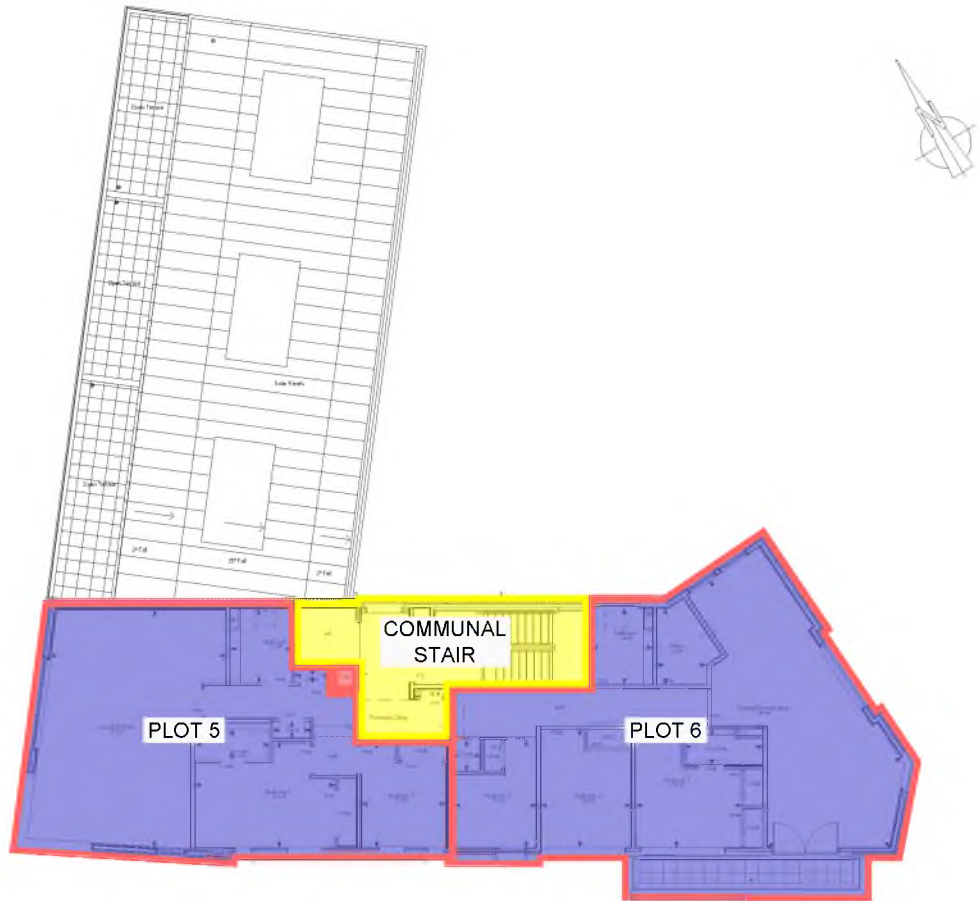

LEVEL 4

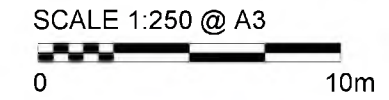

fouin + bell

architects

1 John's Place Edinburgh EH6 7EL
T: 0131 478 7100 F: 0131 478 7111
mail@fouin-bell.com www.fouin-bell.com

CLIENT

PROJECT

THE BRIDGE
1-6 CANONMILLS BRIDGE
EDINBURGH

SCALE: F10A	1:250 @ A3	DATE	APRIL 2020
DRAWN BY	CB	CHECKED BY	IH
DRAWING	TITLE PLAN		STAGE
PROJECT NUMBER		DRAWING NUMBER	REVISION
07-215		(TP)02	-