


Block Plan : Scale 1 : 500

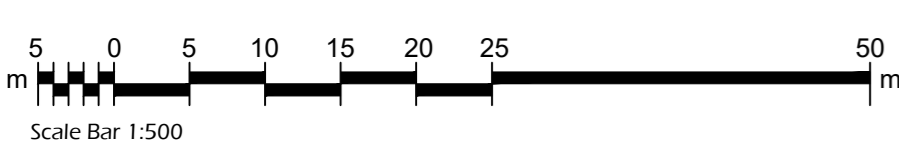

The development registered under title ABN118059 and plots 89, 90, 94, 97, 98, 100, 101, 110 and 111 within have been DPA approved by:
D MacDonald 06 May 21
 David MacDonald (DPA Officer)



Ecotech Architecture
 Office 26
 Fraserburgh Business Centre
 South Harbour Road
 Fraserburgh
 AB43 9TN
 liam@ecotecharchitecture.co.uk

CLIENT:
 Colaren Homes

SITE: Northwoods
 Mintlaw

TITLE:
 Title Deed Plan - Phase 5

SCALE AT A1:	DATE:	DRAWN:
	05/05/2021	LR
PROJECT NO:	DRAWING NO:	REVISION:
NWT	01	9

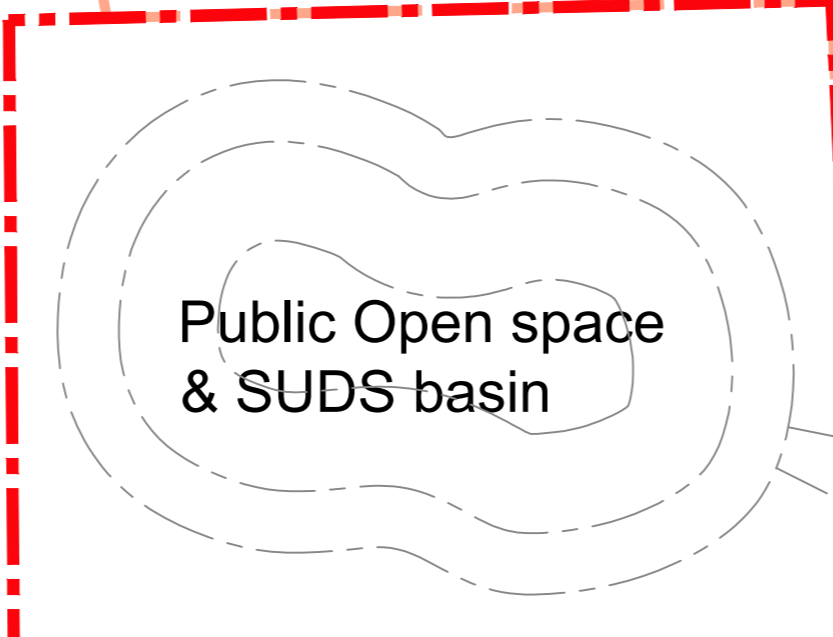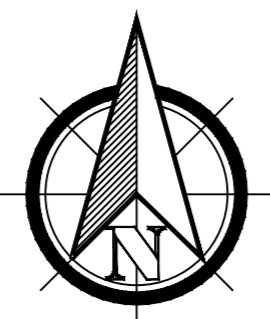

Public Open space & SUDS basin



Ormartine and Buchan Way