
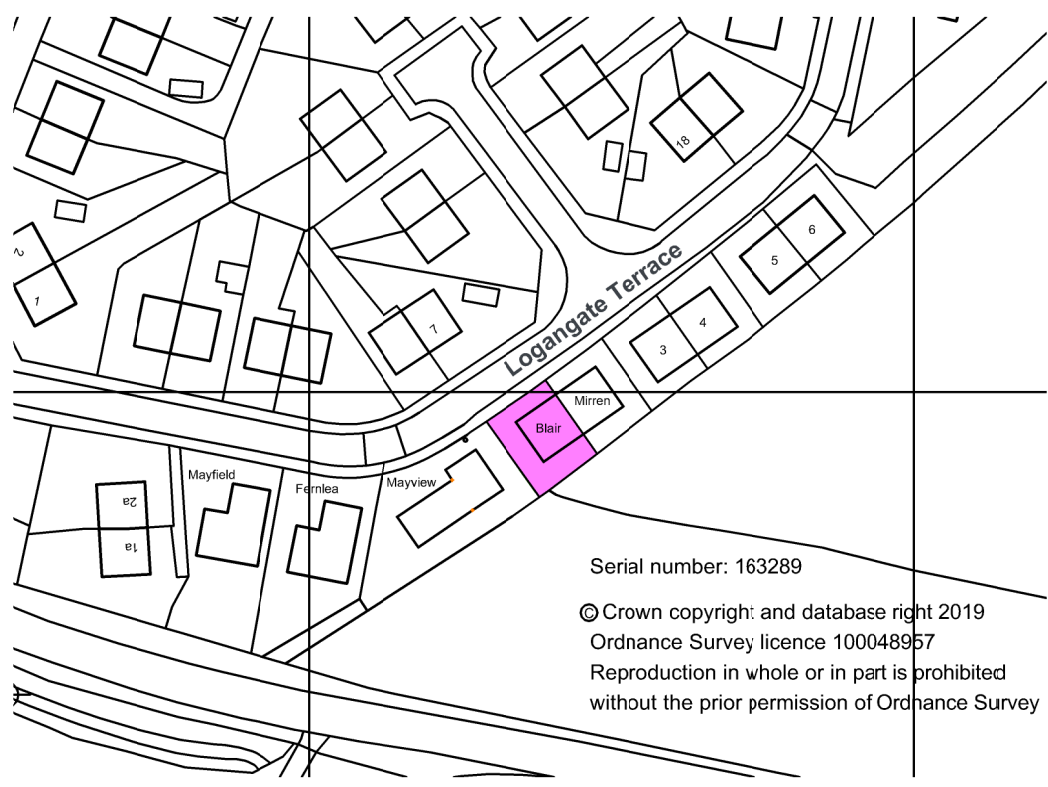
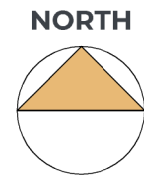


AREA OF LAND OUTLINED IN RED AND SHADED IN PINK = 179 SQUARE METRES OR THEREBY

BLUE BROKEN LINE INDICATES LINE OF FOUL SEWER SERVING PLOTS 1 - 6



ORDNANCE SURVEY REFERENCE
NS 258938 620292

01 Block Plan
Scale 1:200 @ A3

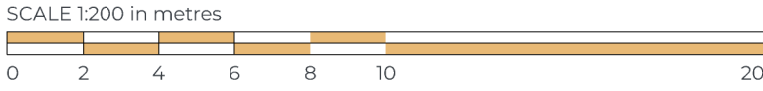



Serial number: 163289
© Crown copyright: and database right 2019
Ordnance Survey licence 100048957
Reproduction in whole or in part is prohibited
without the prior permission of Ordnance Survey

01 Site Location Plan
Scale 1:1250 @ A3

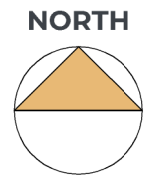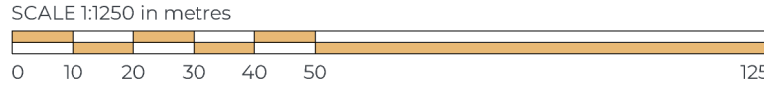


The Development registered under title AYR124358 and plots 1 to 5 within
have been DPA approved by:
Craig McFadden - 29 March 2022
Craig McFadden (DPA Officer)

Rev	Description	Date
Status		
TITLE PLAN		
Project		
HOUSING DEVELOPMENT		
Client		
MR R. KELLY		
Site		
PLOT 1, LAND AT LOGANGATE TERRACE LOGAN, EAST AYRSHIRE KA18 3HD		
Drawing Title		
TITLE PLAN & SITE LOCATION PLAN		
Drawing No.	Revision	
21-0537-TITLEPLAN-10 -		
Scale	Drawn	Date
as noted at: A3	CW	DEC. 2021
64 WELLINGTON CHAMBERS, AYR, KA7 1EH T : 0 1 2 9 2 2 6 3 7 9 9 E : ENQUIRY@EDESIGNARCHITECTURE.COM W : WWW.EDESIGNARCHITECTURE.CO.UK		

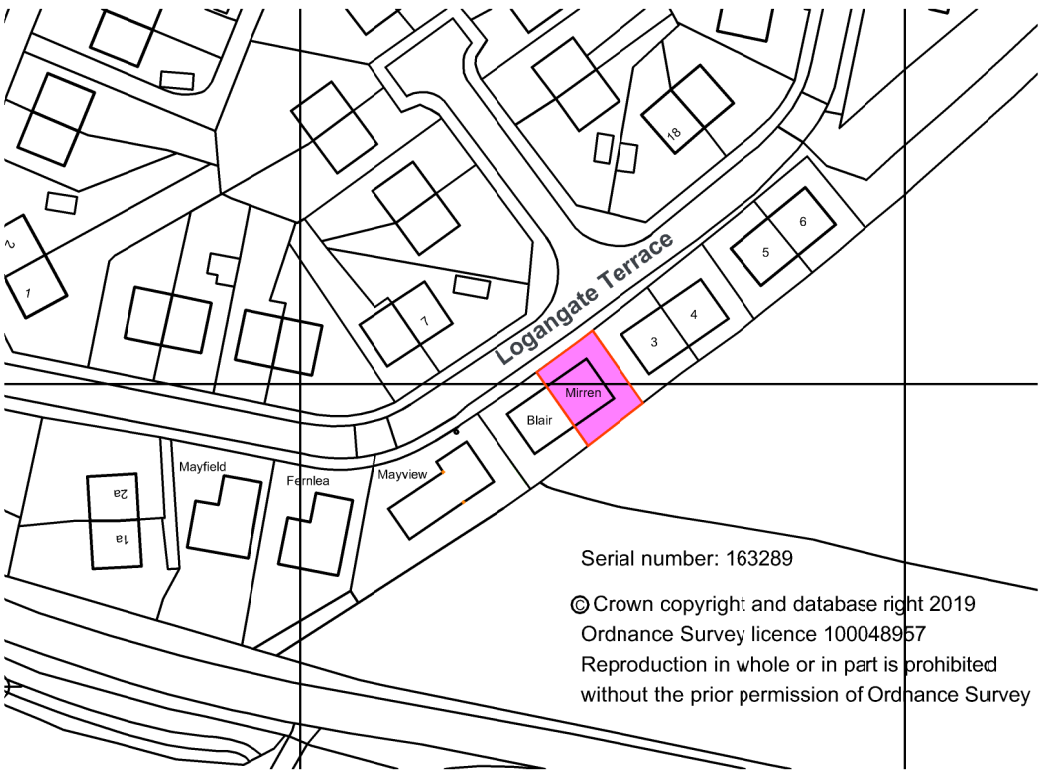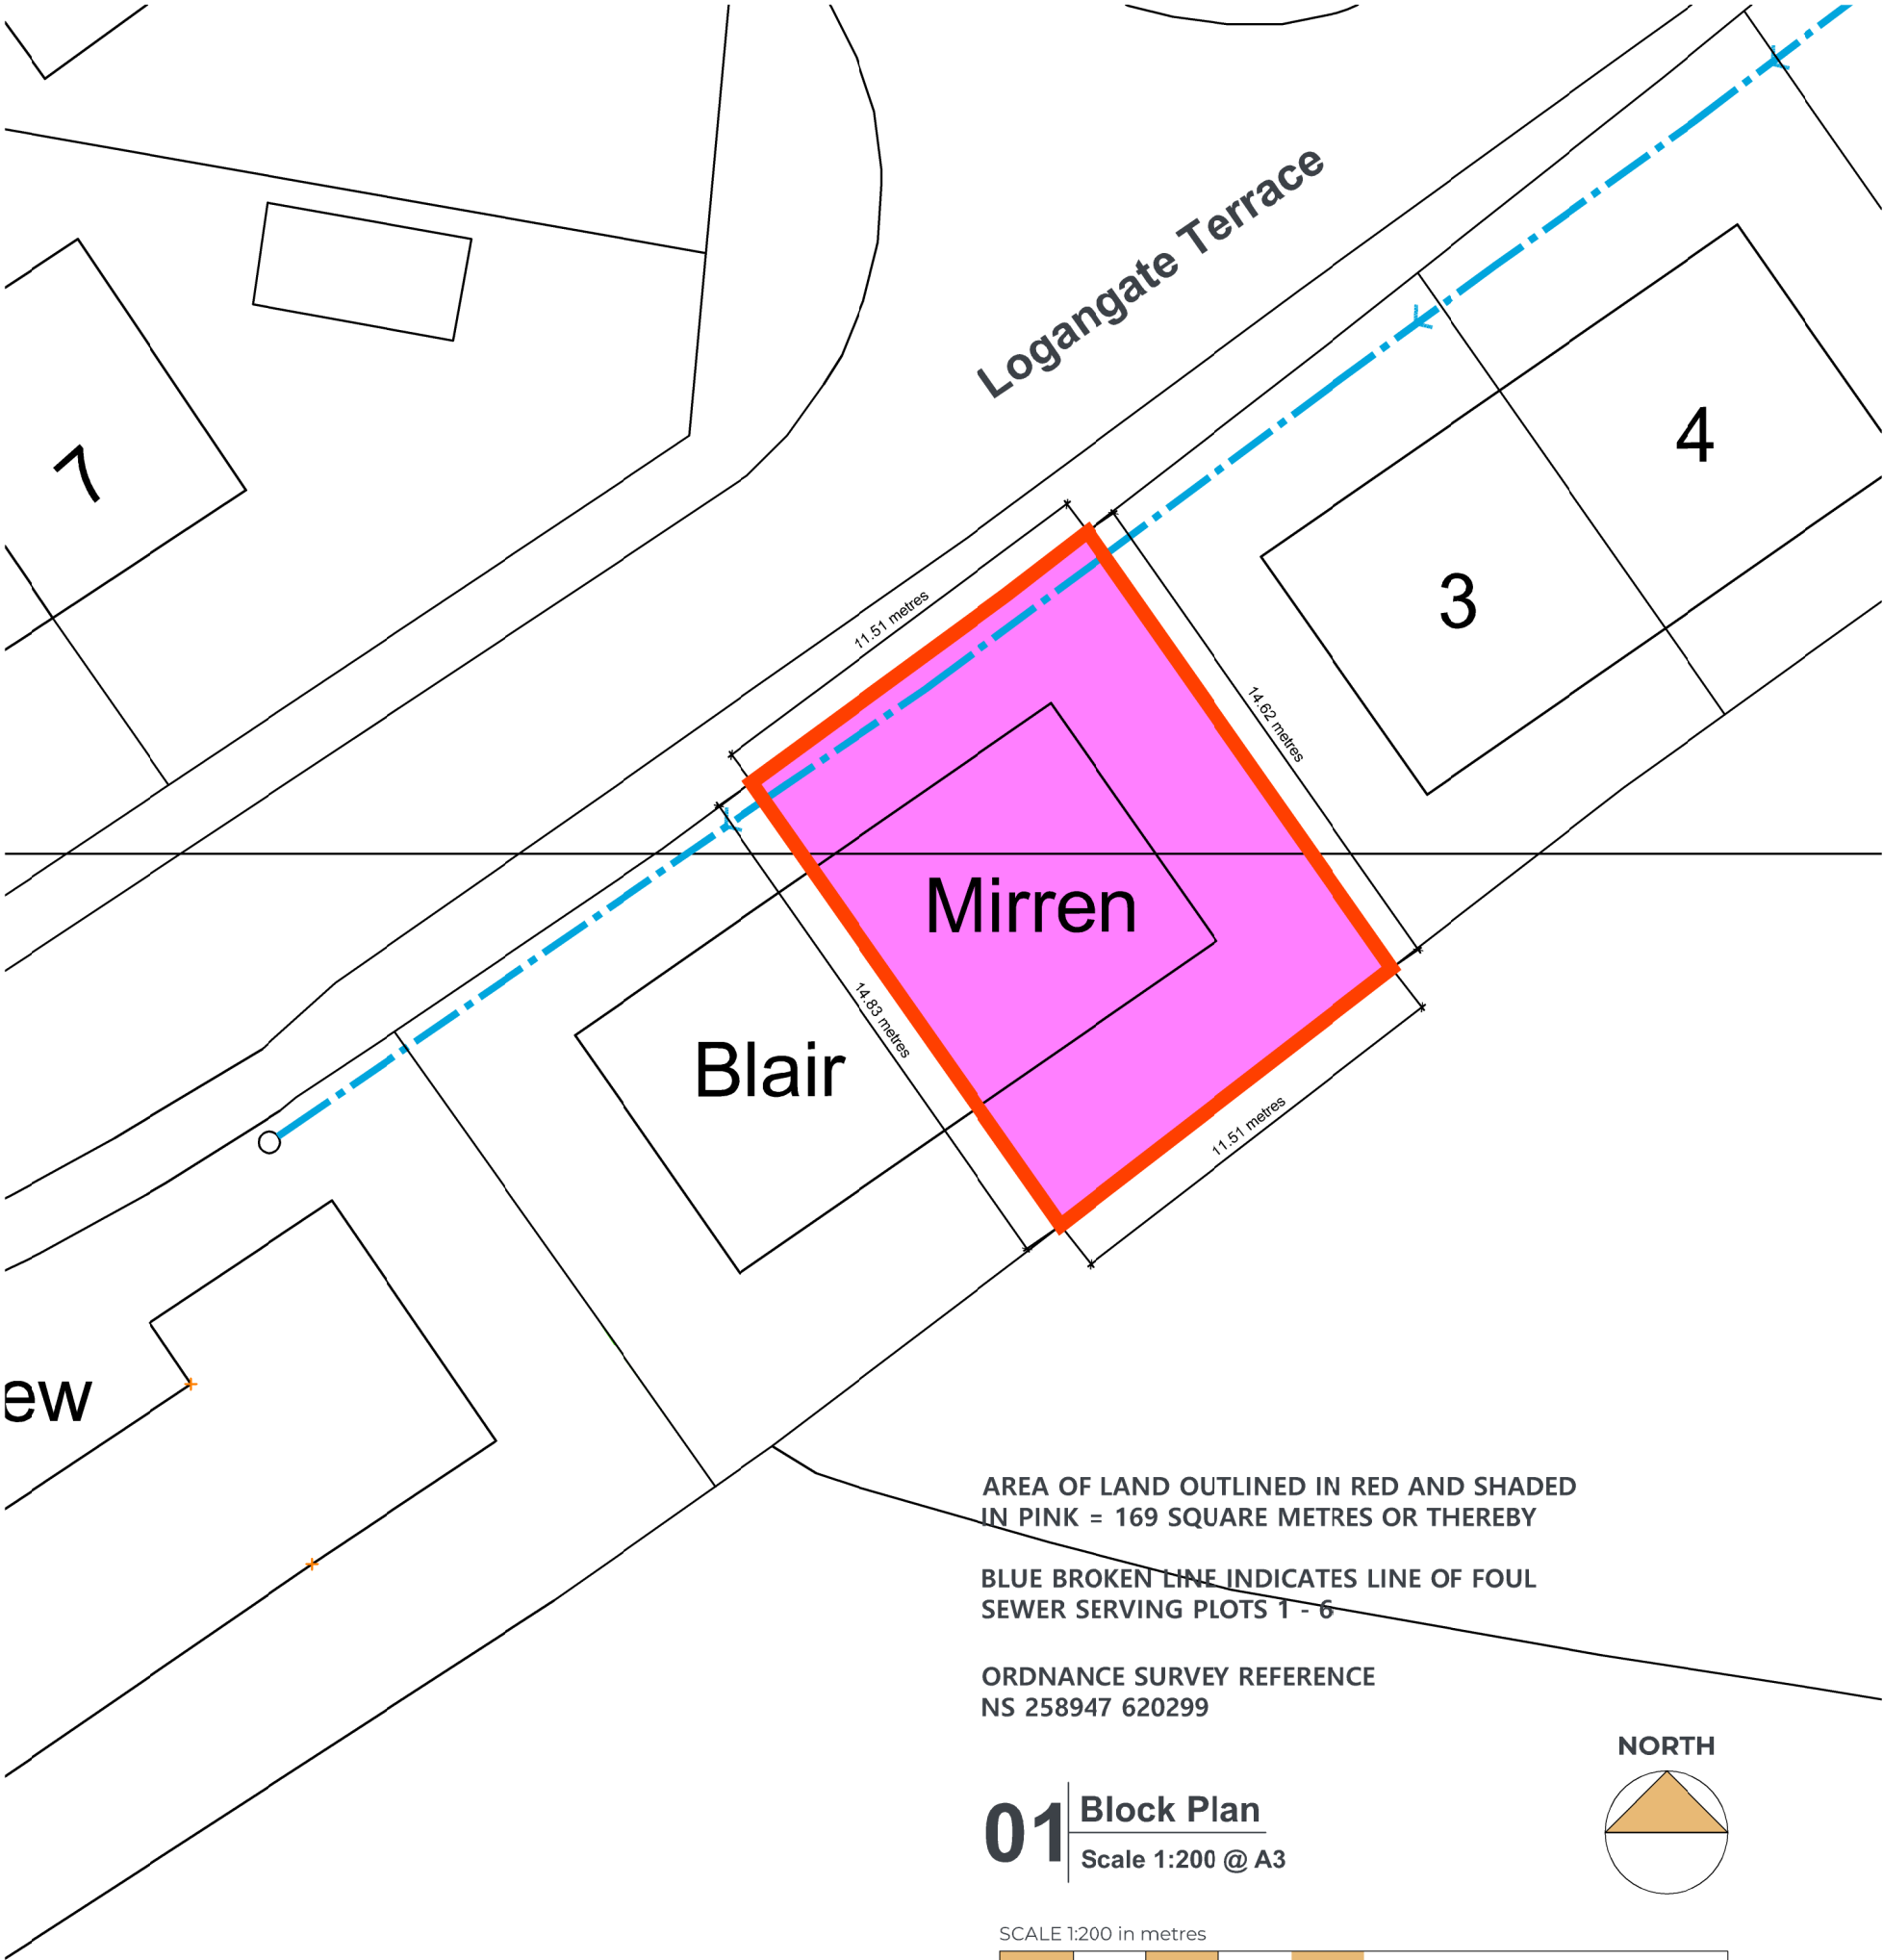

Rev	Description	Date
Status		
TITLE PLAN		
Project		
HOUSING DEVELOPMENT		
Client		
MR R. KELLY		
Site		
PLOT 2, LAND AT LOGANGATE TERRACE LOGAN, EAST AYRSHIRE KA18 3HD		
Drawing Title		
TITLE PLAN & SITE LOCATION PLAN		
Drawing No.		
21-0537-TITLEPLAN-11		
Revision		
-		
Scale		
as noted at: A3		
Drawn		
CW		
Date		
DEC. 2021		

64 WELLINGTON CHAMBERS, AYR, KA7 1EH
T: 01292 263799
E: ENQUIRY@EDESIGNARCHITECTURE.COM
W: WWW.EDESIGNARCHITECTURE.CO.UK

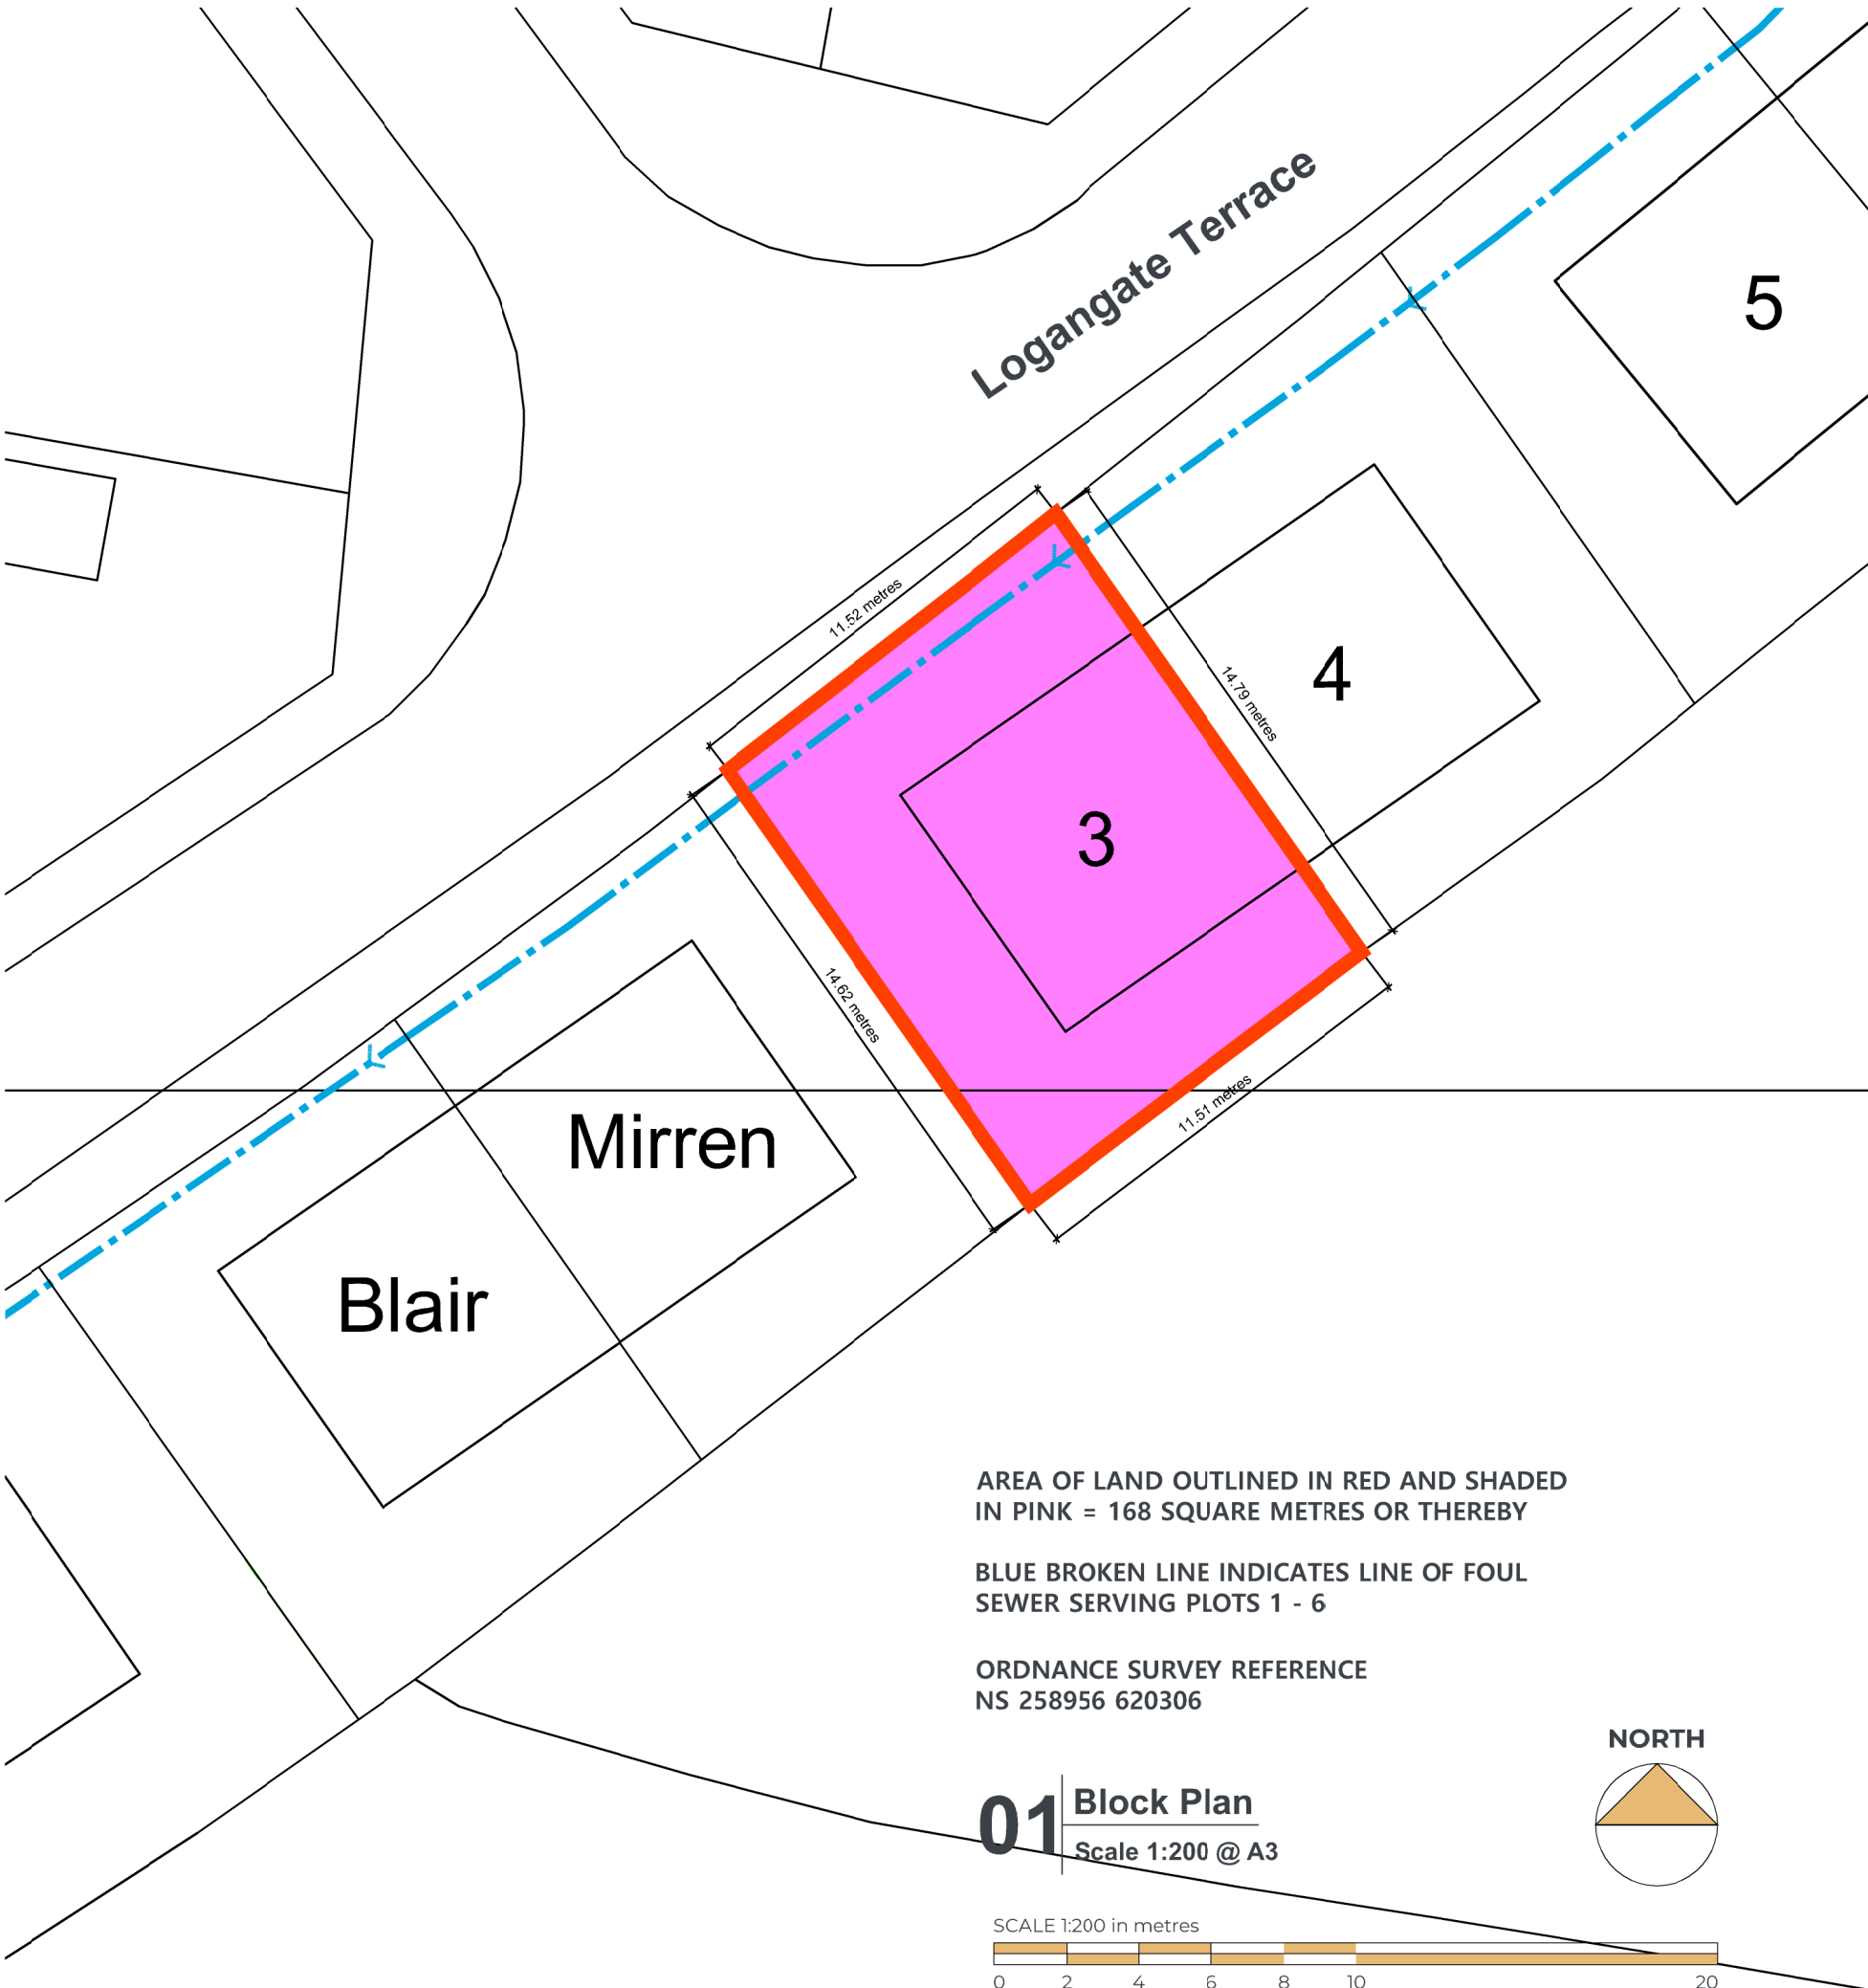

Logangate Terrace

5

4

3

Mirren

Blair




AREA OF LAND OUTLINED IN RED AND SHADED IN PINK = 168 SQUARE METRES OR THEREBY

BLUE BROKEN LINE INDICATES LINE OF FOUL SEWER SERVING PLOTS 1 - 6

ORDNANCE SURVEY REFERENCE
NS 258956 620306

01 Block Plan
Scale 1:200 @ A3

NORTH

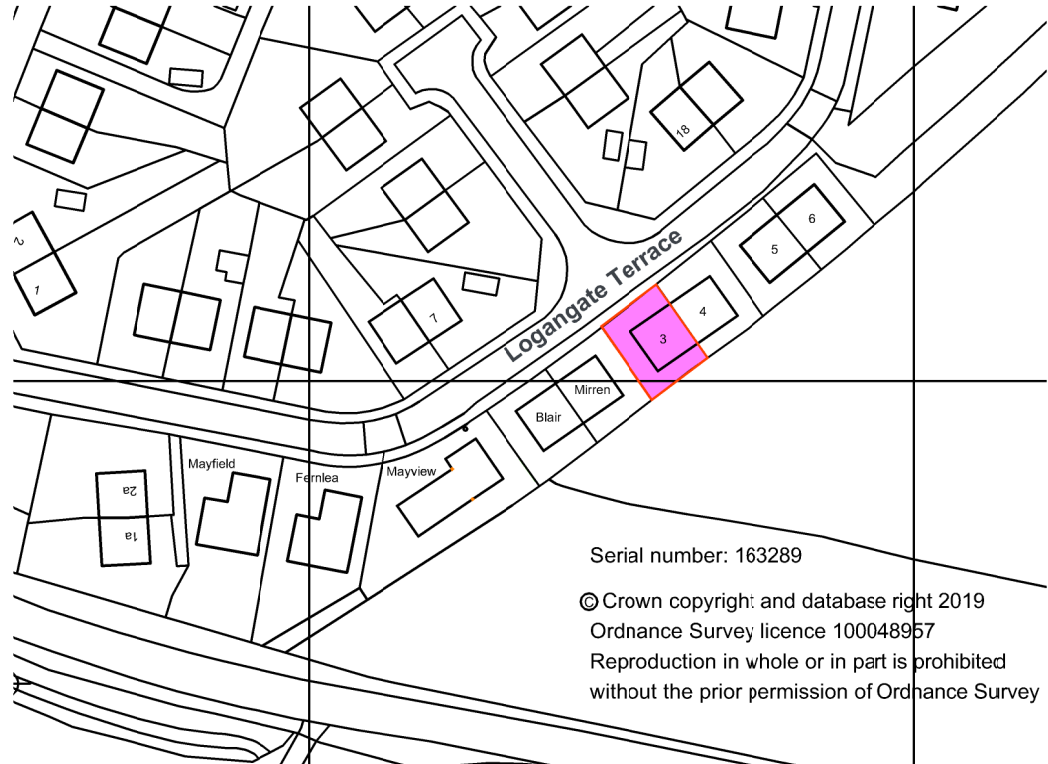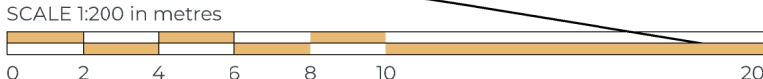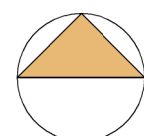


Serial number: 163289
© Crown copyright: and database right 2019
Ordnance Survey licence 100048957
Reproduction in whole or in part is prohibited
without the prior permission of Ordnance Survey

01 Site Location Plan
Scale 1:1250 @ A3



NORTH

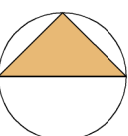

Rev	Description	Date
-----	-------------	------

Status

TITLE PLAN

Project

HOUSING DEVELOPMENT

Client

MR R. KELLY

Site

PLOT 3, LAND AT LOGANGATE TERRACE
LOGAN, EAST AYRSHIRE KA18 3HD

Drawing Title

TITLE PLAN & SITE LOCATION PLAN

Drawing No.

21-0537-TITLEPLAN-12

Revision

-

Scale

as noted at: A3


Drawn

CW

Date

DEC. 2021



64 WELLINGTON CHAMBERS, AYR, KA7 1EH
T: 01292 263799
E: ENQUIRY@EDESIGNARCHITECTURE.COM
W: WWW.EDESIGNARCHITECTURE.CO.UK

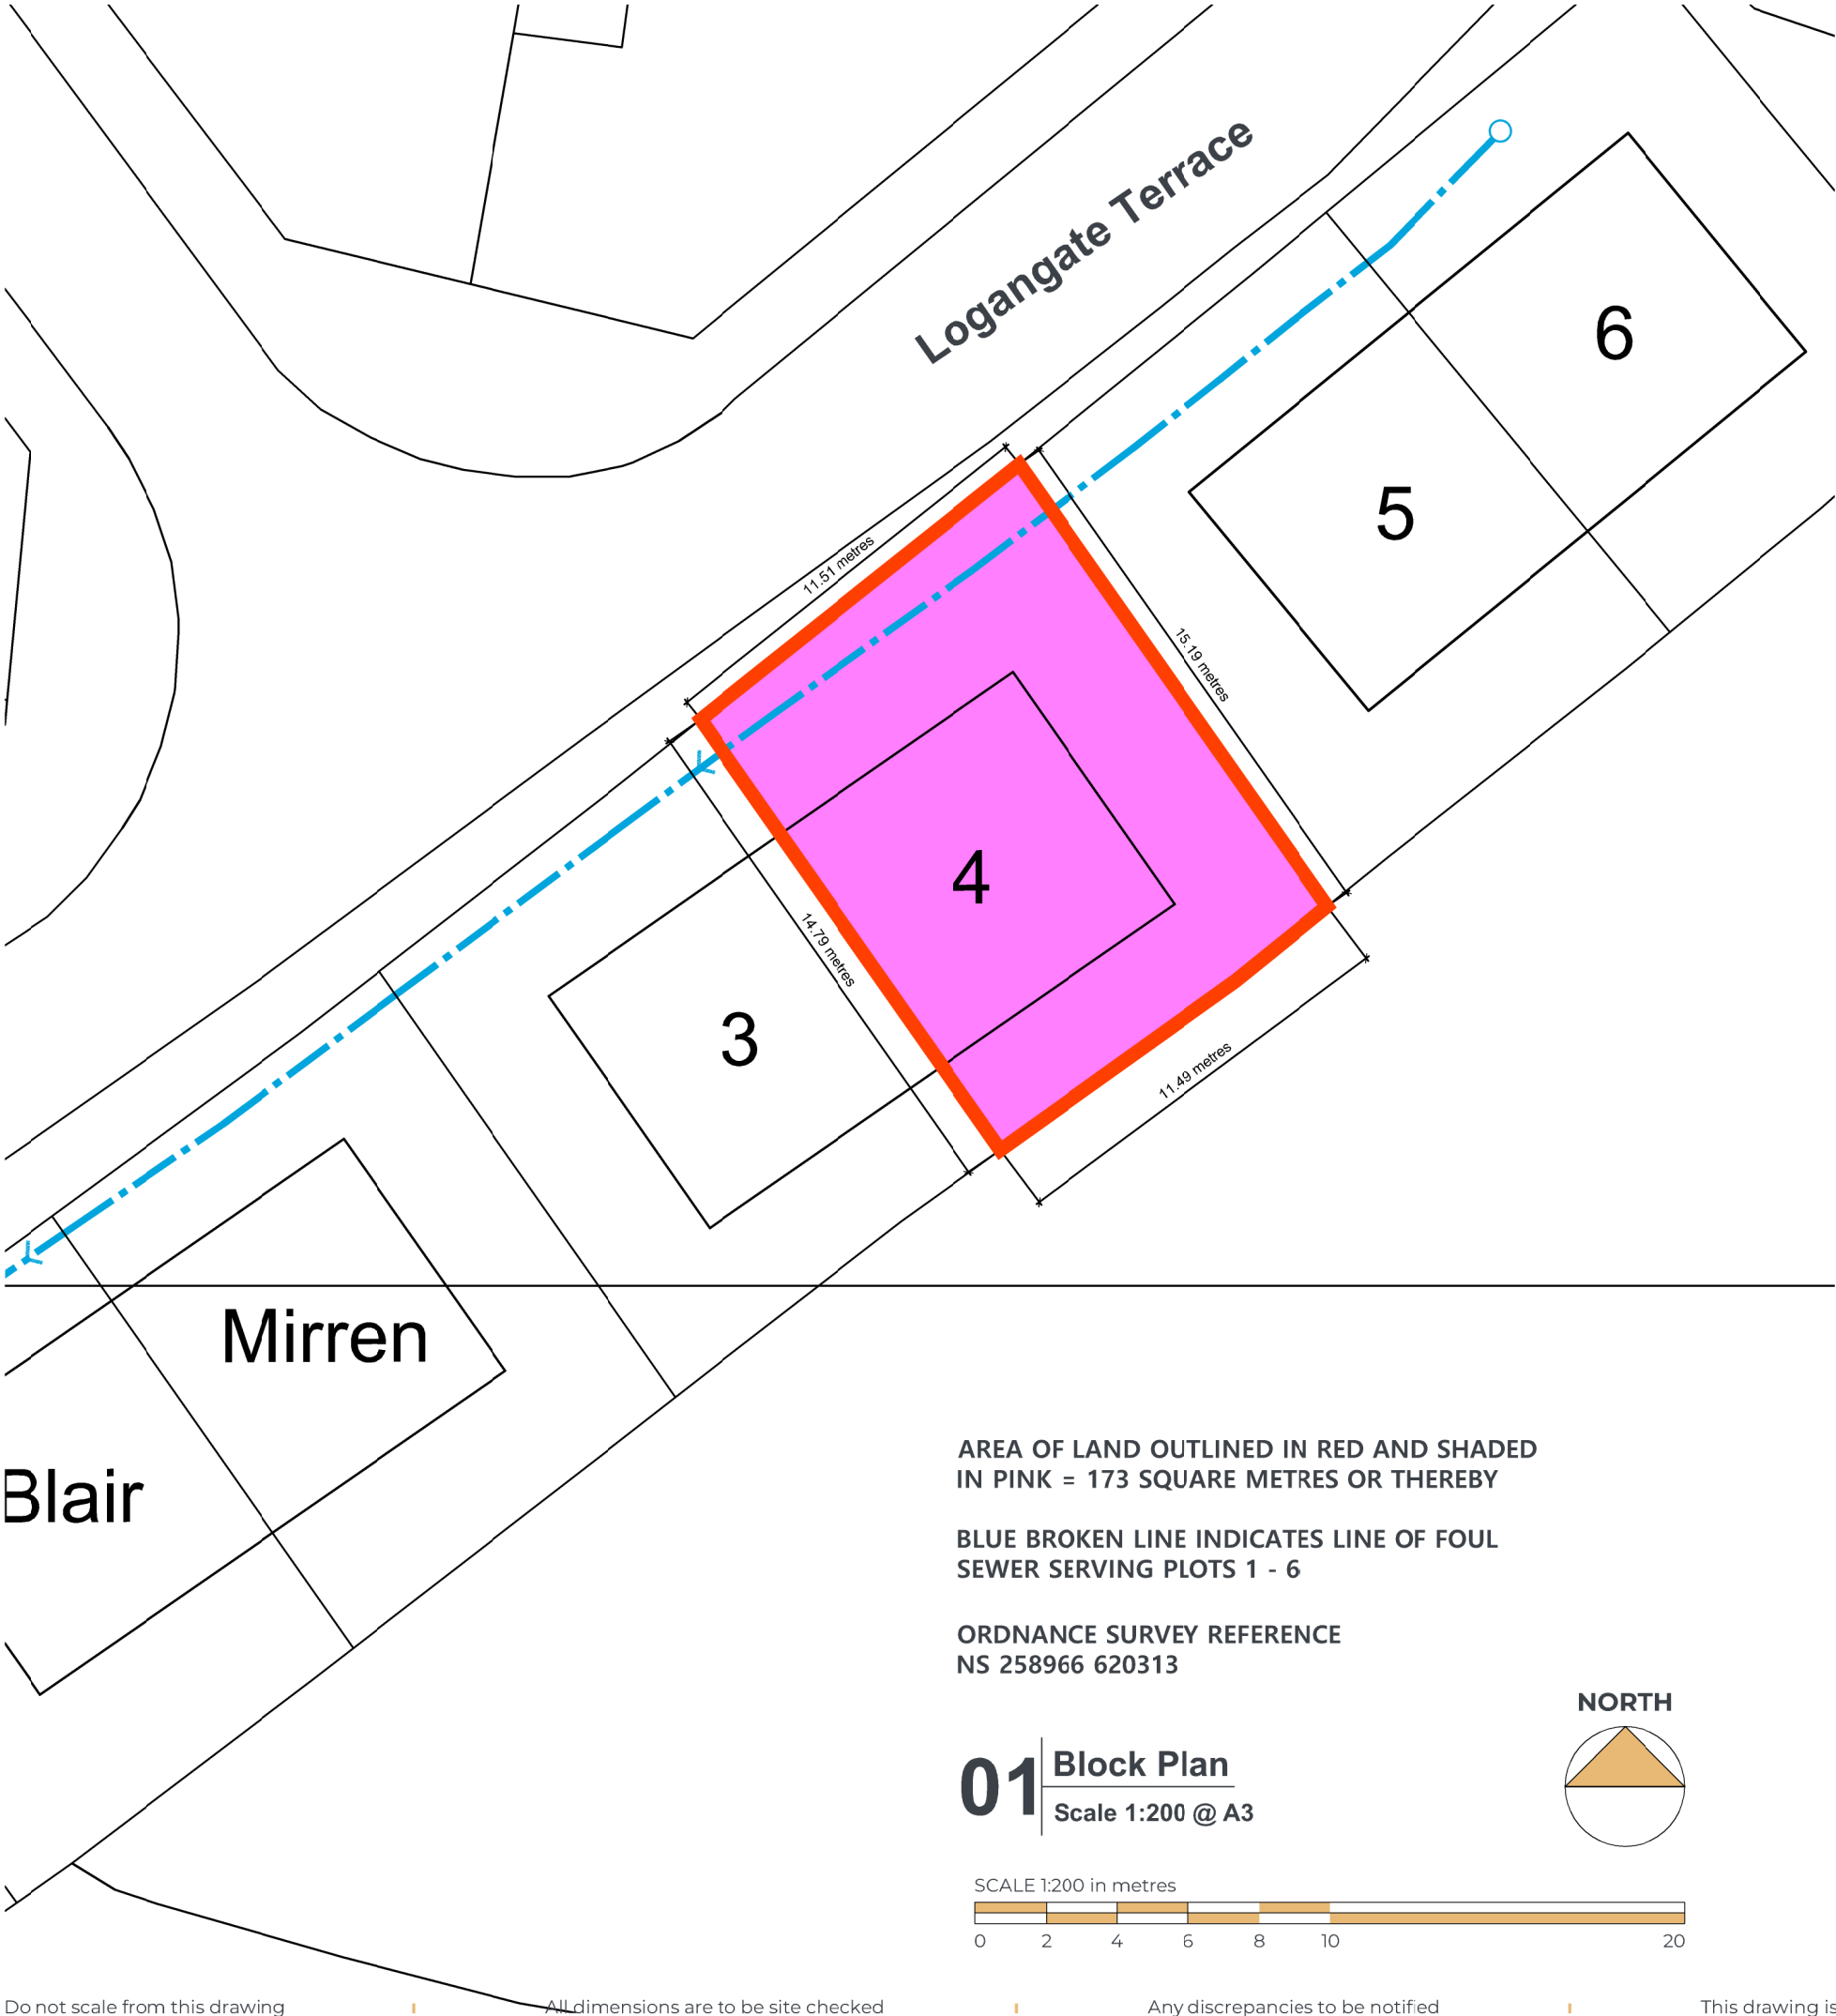

Serial number: 163289
© Crown copyright: and database right 2019
Ordnance Survey licence 100048957
Reproduction in whole or in part is prohibited
without the prior permission of Ordnance Survey

Rev	Description	Date
Status		
TITLE PLAN		
Project		
HOUSING DEVELOPMENT		
Client		
MR R. KELLY		
Site		
PLOT 4, LAND AT LOGANGATE TERRACE LOGAN, EAST AYRSHIRE KA18 3HD		
Drawing Title		
TITLE PLAN & SITE LOCATION PLAN		
Drawing No.		Revision
21-0537-TITLEPLAN-13		-
Scale	Drawn	Date
as noted at: A3	CW	DEC. 2021

64 WELLINGTON CHAMBERS, AYR, KA7 1EH
T: 01292 263799
E: ENQUIRY@EDESIGNARCHITECTURE.COM
W: WWW.EDESIGNARCHITECTURE.CO.UK

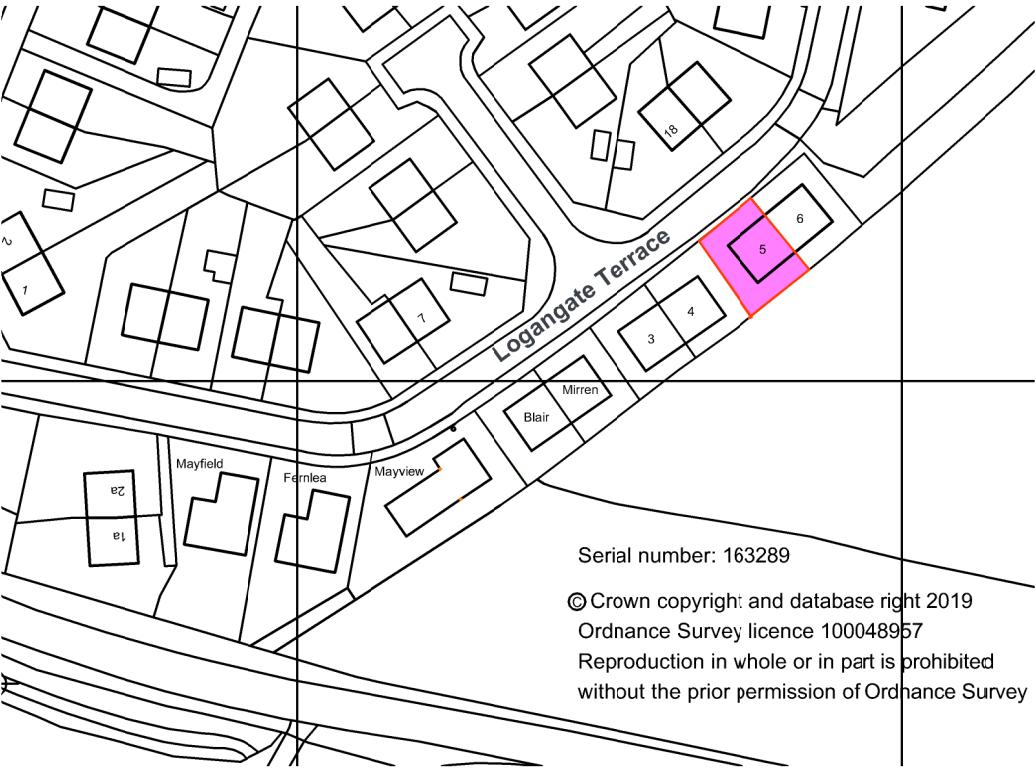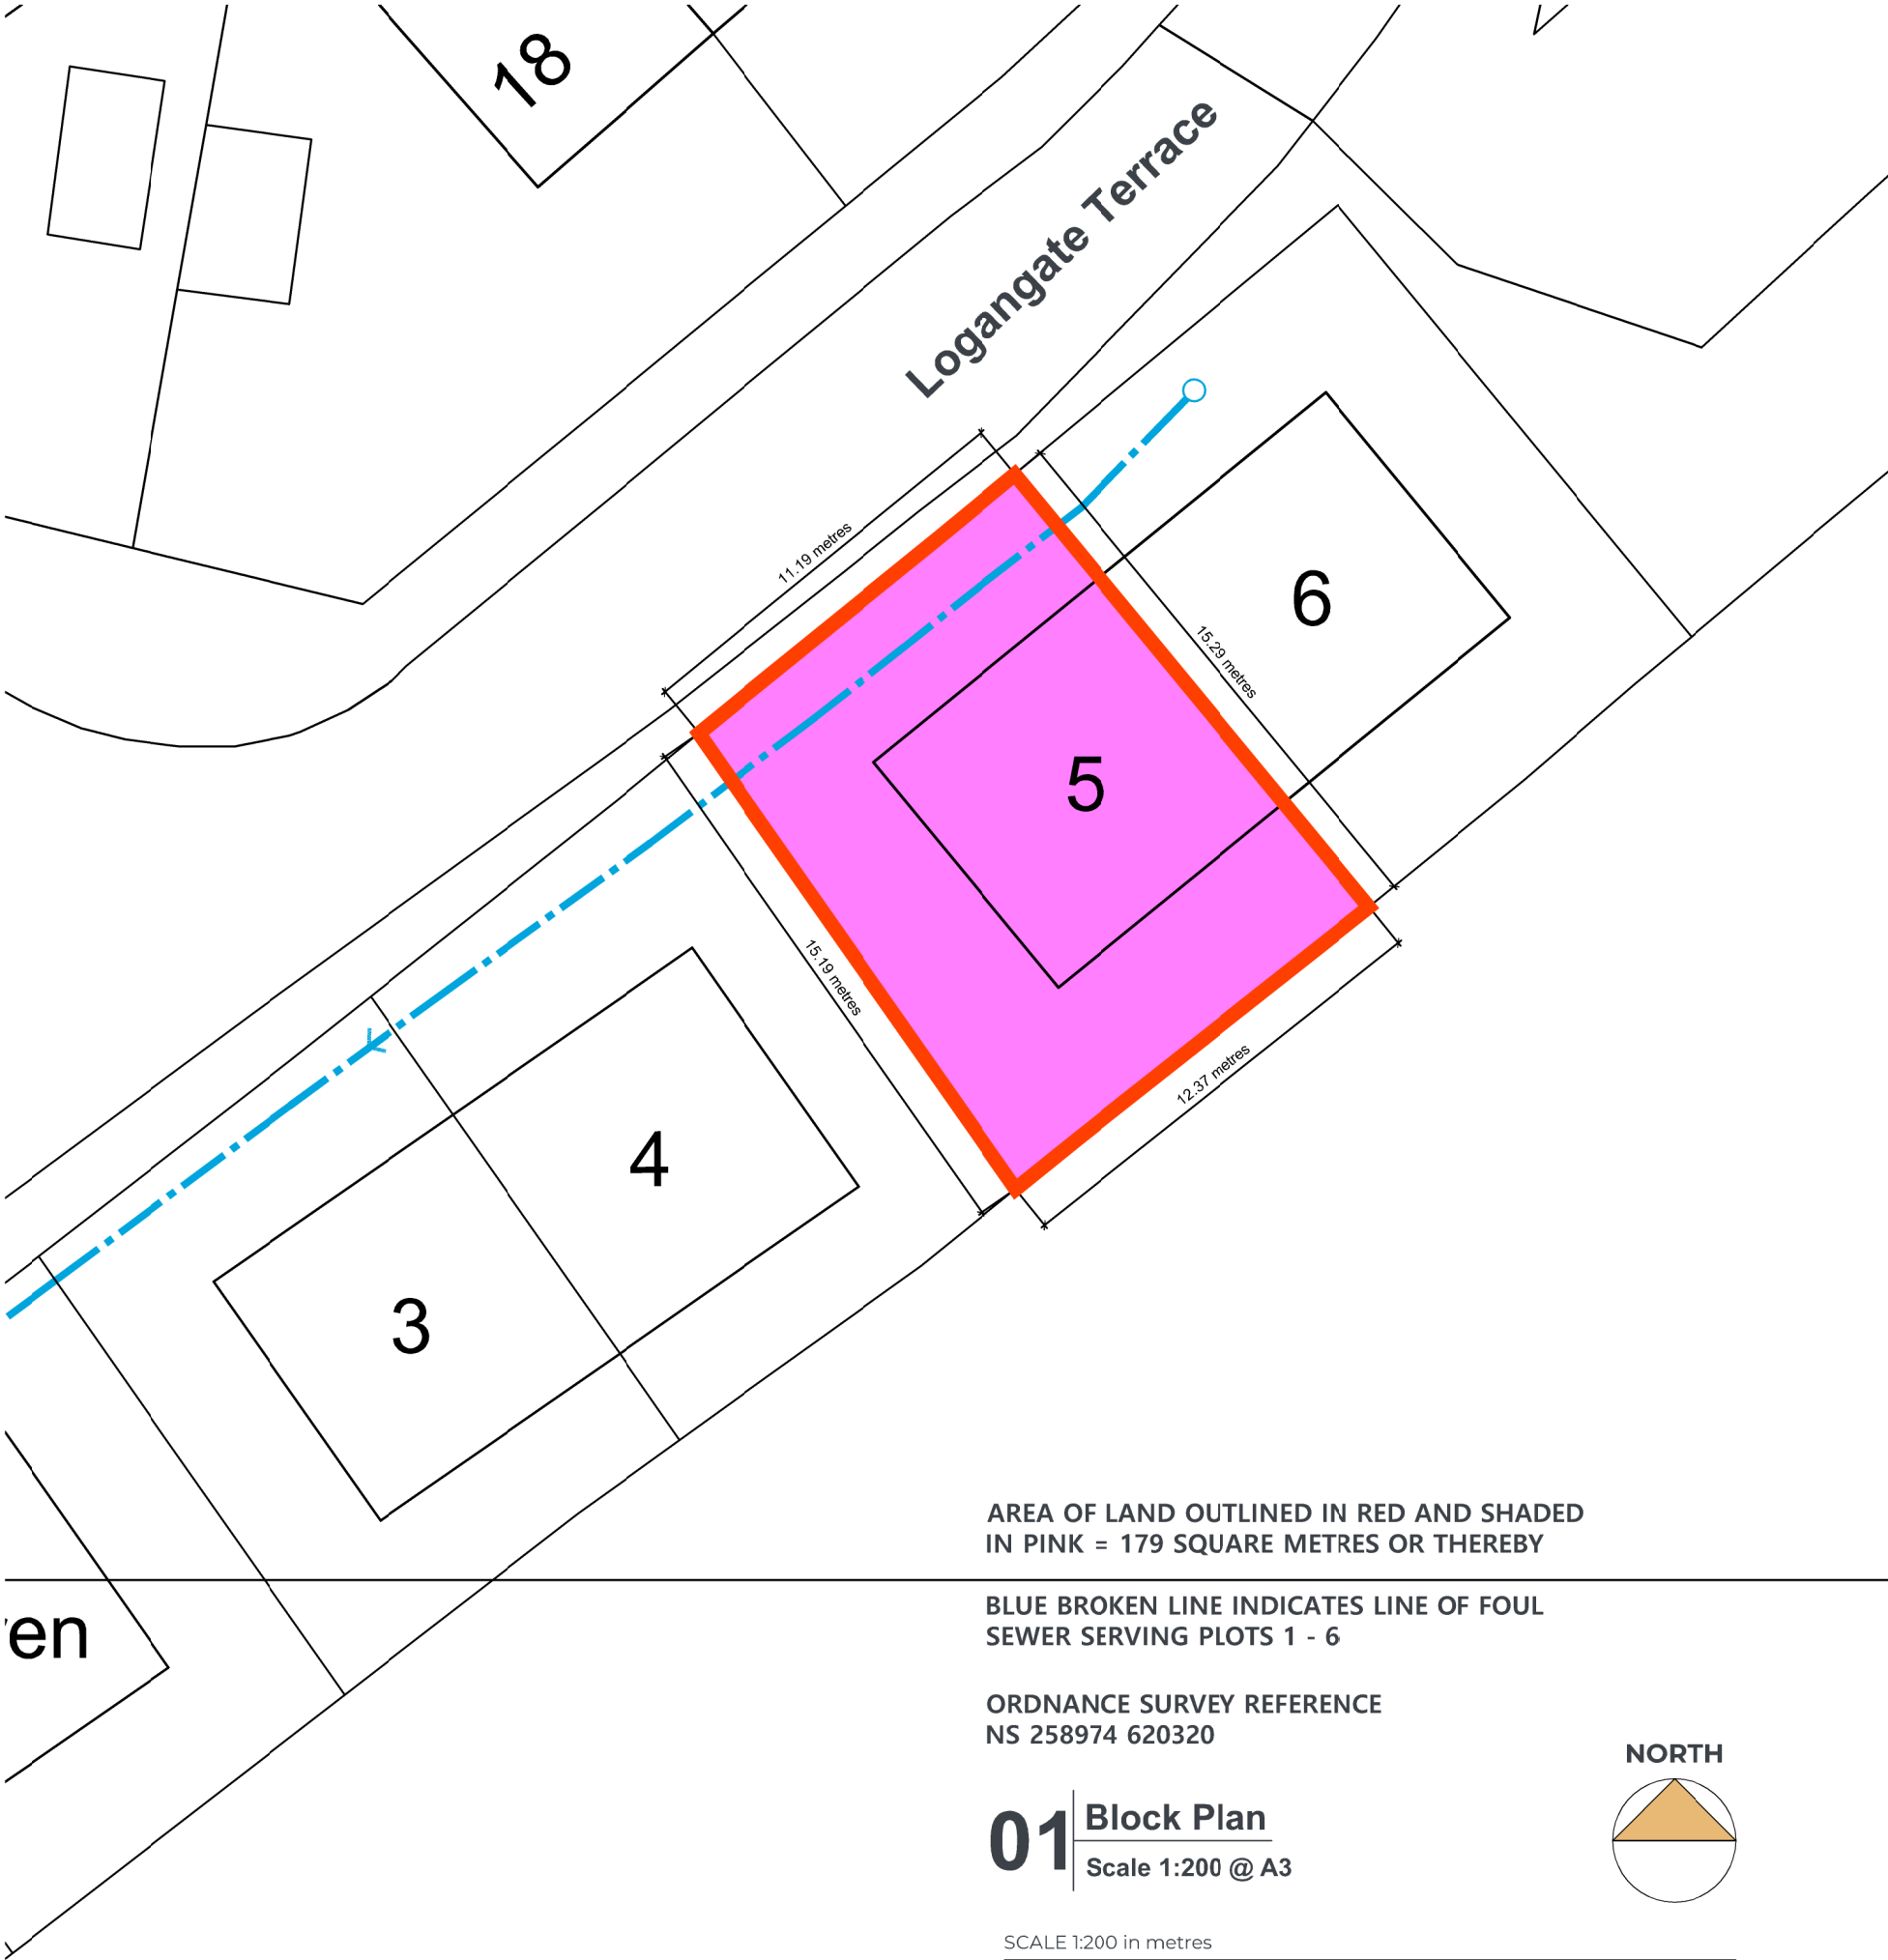

Rev	Description	Date
Status		
TITLE PLAN		
Project		
HOUSING DEVELOPMENT		
Client		
MR R. KELLY		
Site		
PLOT 5, LAND AT LOGANGATE TERRACE LOGAN, EAST AYRSHIRE KA18 3HD		
Drawing Title		
TITLE PLAN & SITE LOCATION PLAN		
Drawing No.		Revision
21-0537-TITLEPLAN-14		-
Scale	Drawn	Date
as noted at: A3	CW	DEC. 2021

64 WELLINGTON CHAMBERS, AYR, KA7 1EH
T: 01292 263799
E: ENQUIRY@EDESIGNARCHITECTURE.COM
W: WWW.EDESIGNARCHITECTURE.CO.UK