




SITE PLAN 1:200


The Development registered under title GLA98051 and Block 1 plots 0/1N to 5/1N,
0/1S to 5/1S, 0/2N to 4/2N & 0/2S to 4/2N within have been DPA approved by:
Craig McFadden - 14 September 2022
Craig McFadden (DPA Officer)

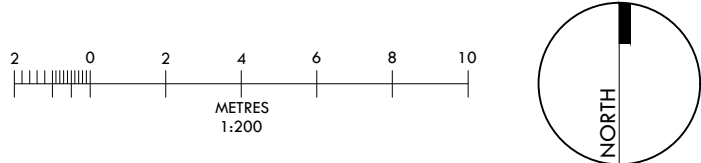



SITE PLAN 1:200


- LEGEND:
- PLOT BOUNDARY
 - BLOCK 1 BOUNDARY
 - BLOCK 2 BOUNDARY
 - DEVELOPMENT BOUNDARY
 - EXTENT OF TITLE

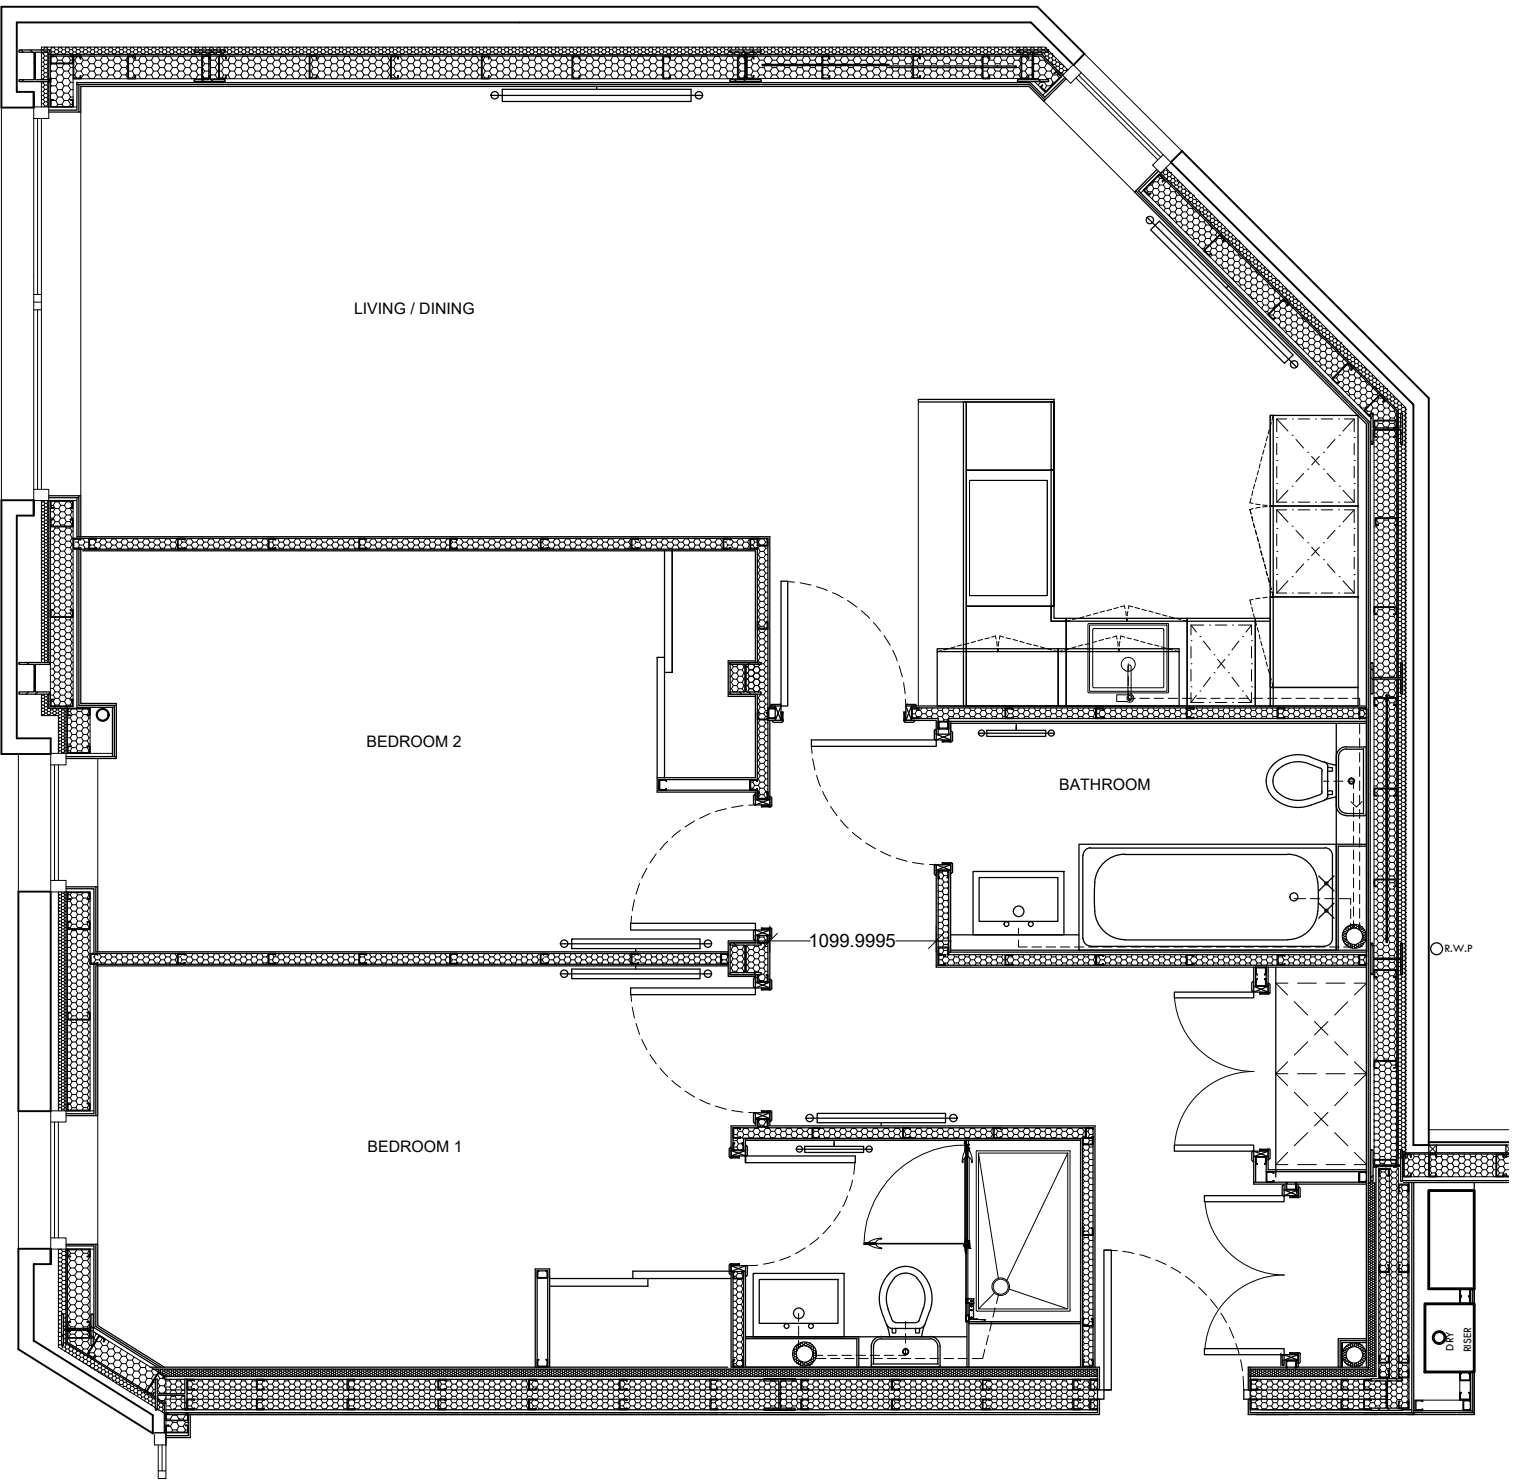

FLOOR PLAN 1:50



SITE PLAN 1:200

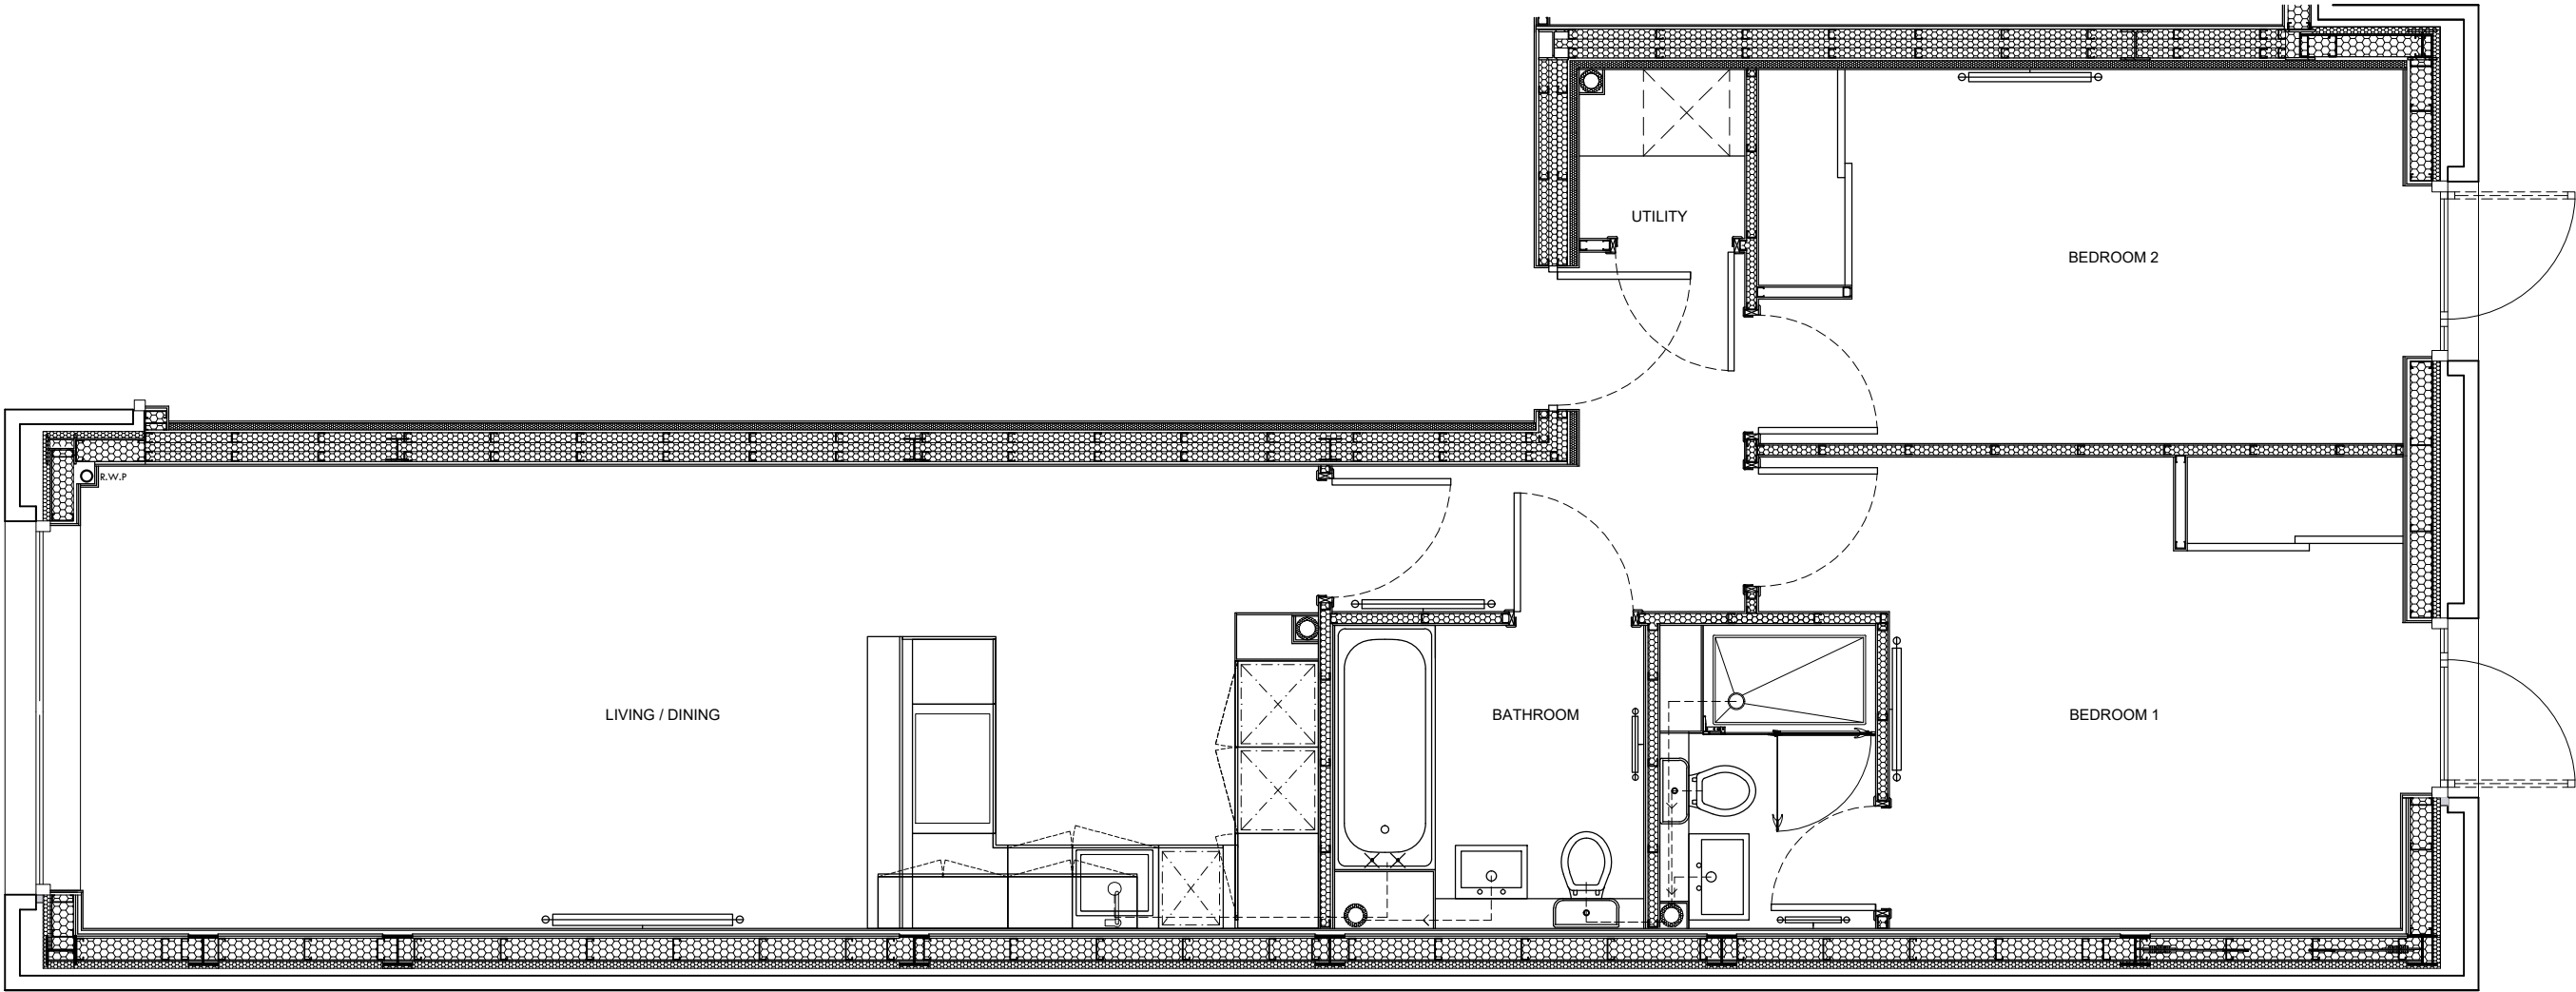


FLOOR PLAN 1:50




SITE PLAN 1:200

- LEGEND:
- PLOT BOUNDARY
 - BLOCK 1 BOUNDARY
 - BLOCK 2 BOUNDARY
 - DEVELOPMENT BOUNDARY
 - EXTENT OF TITLE

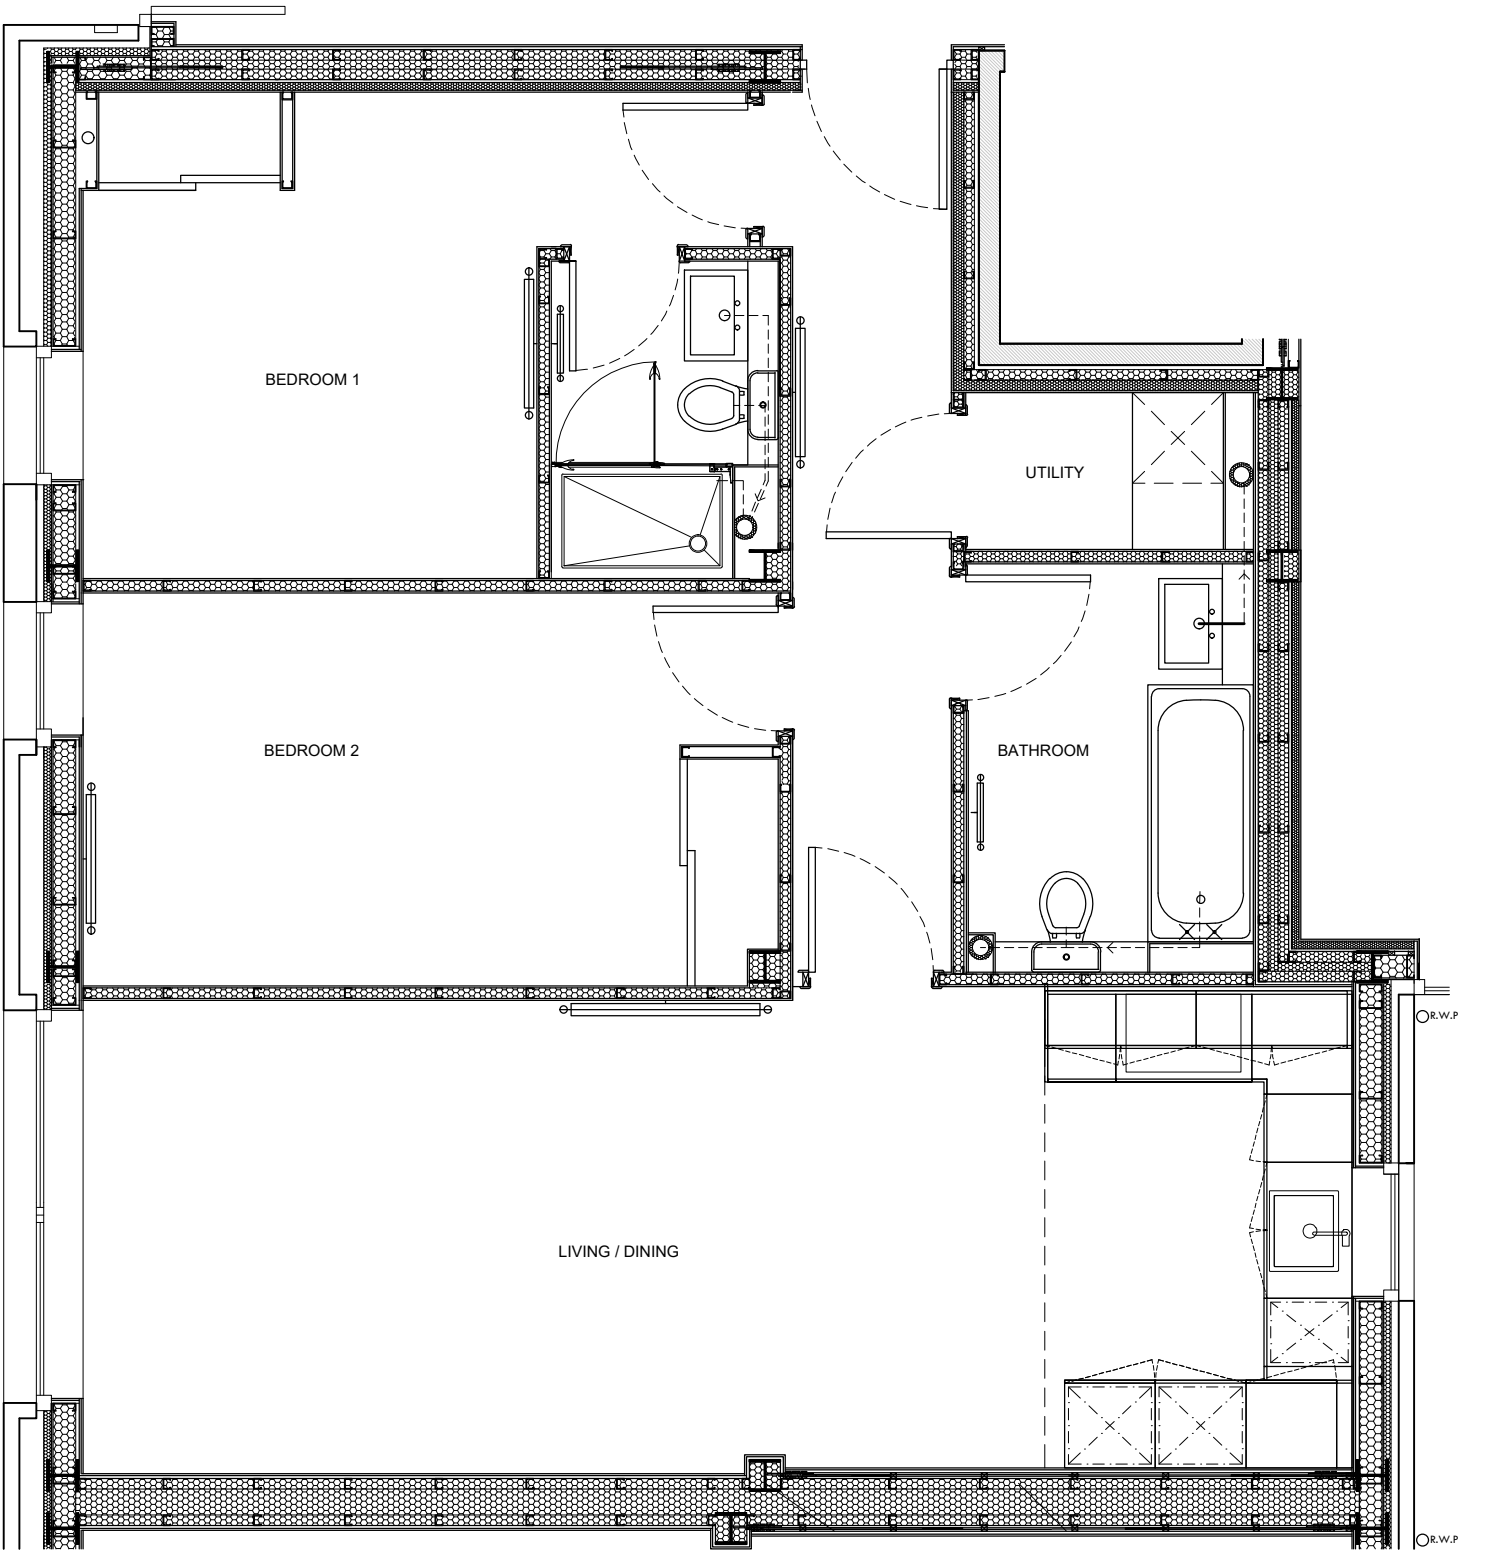


FLOOR PLAN 1:50

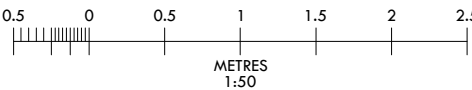




- LEGEND:
- PLOT BOUNDARY
 - BLOCK 1 BOUNDARY
 - BLOCK 2 BOUNDARY
 - DEVELOPMENT BOUNDARY
 - EXTENT OF TITLE


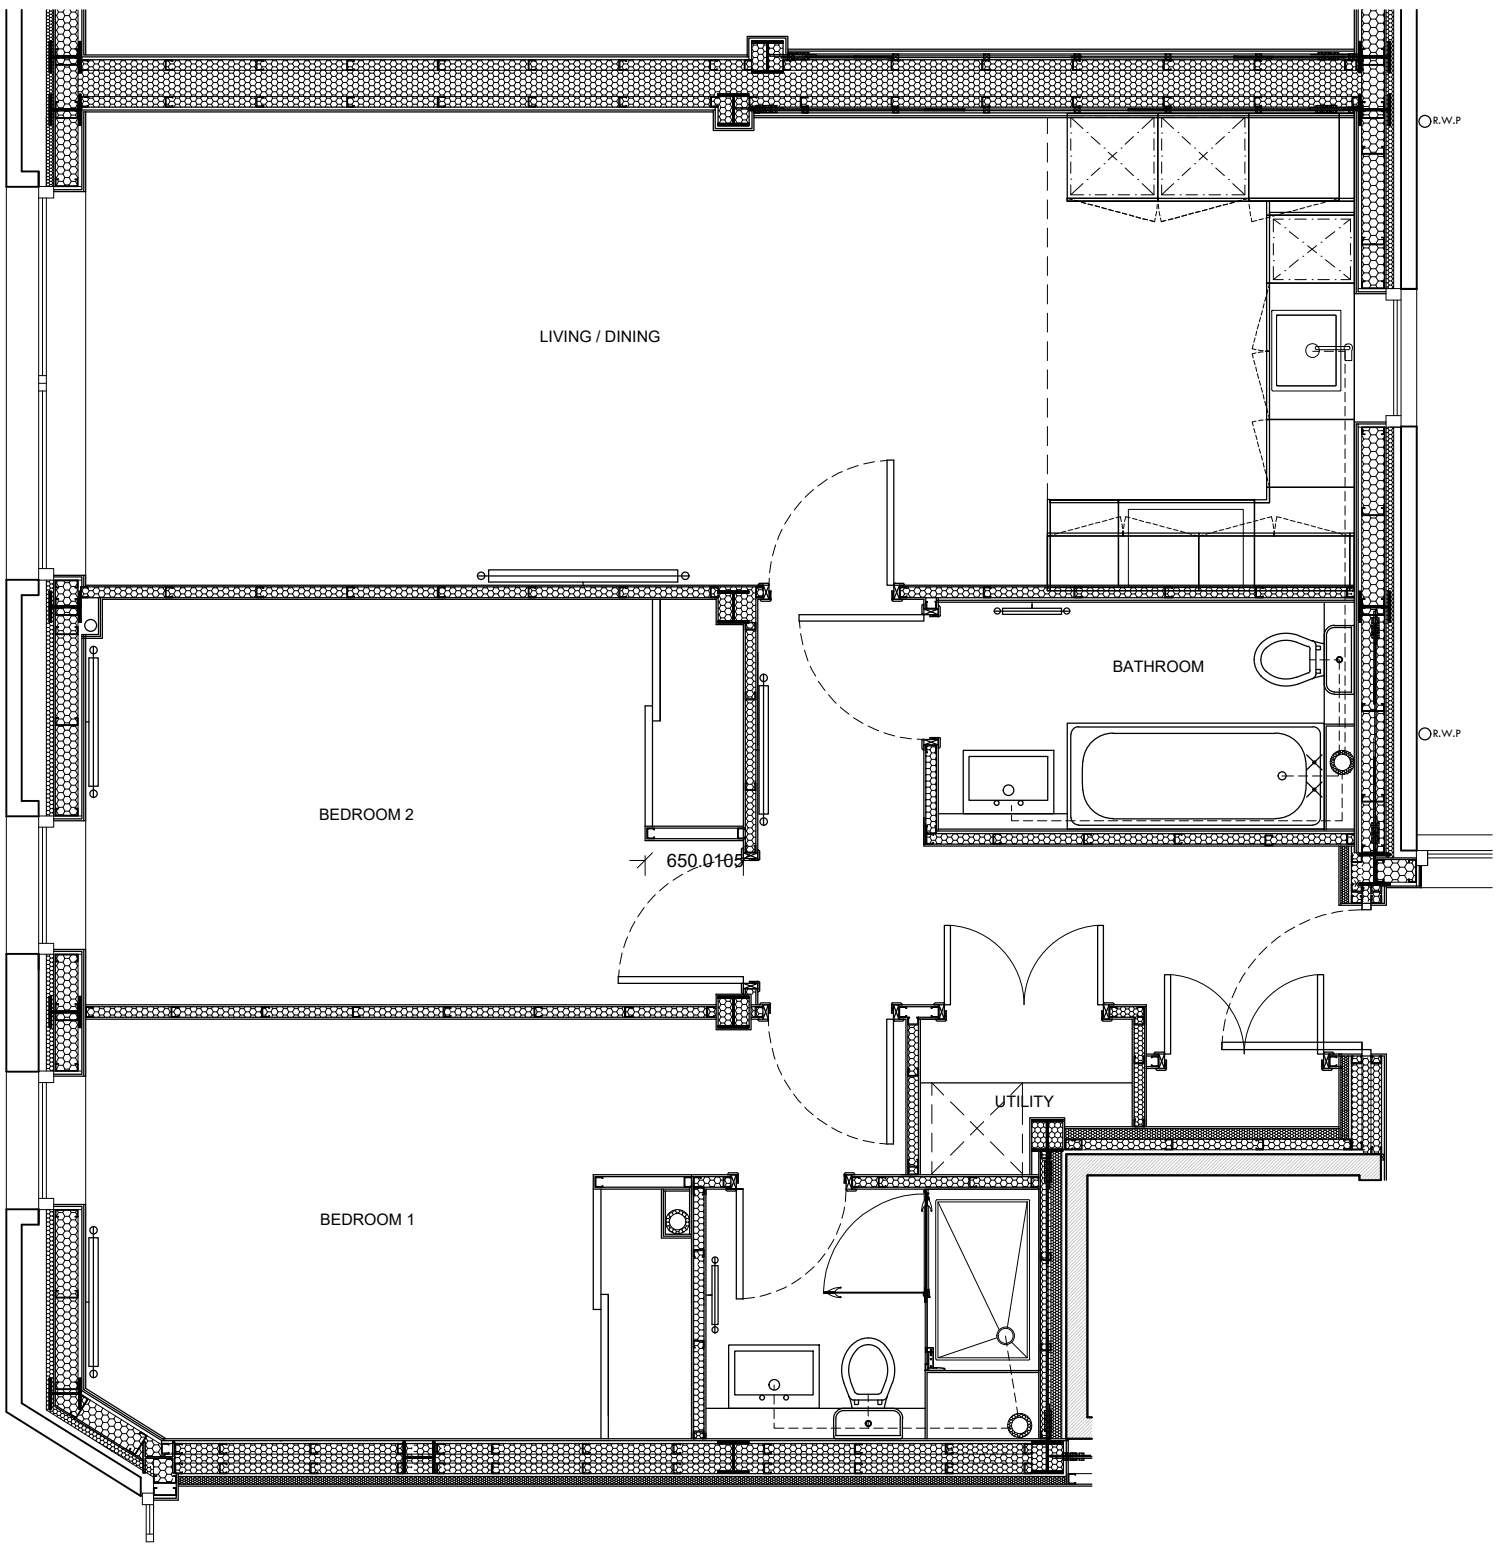


FLOOR PLAN 1:50

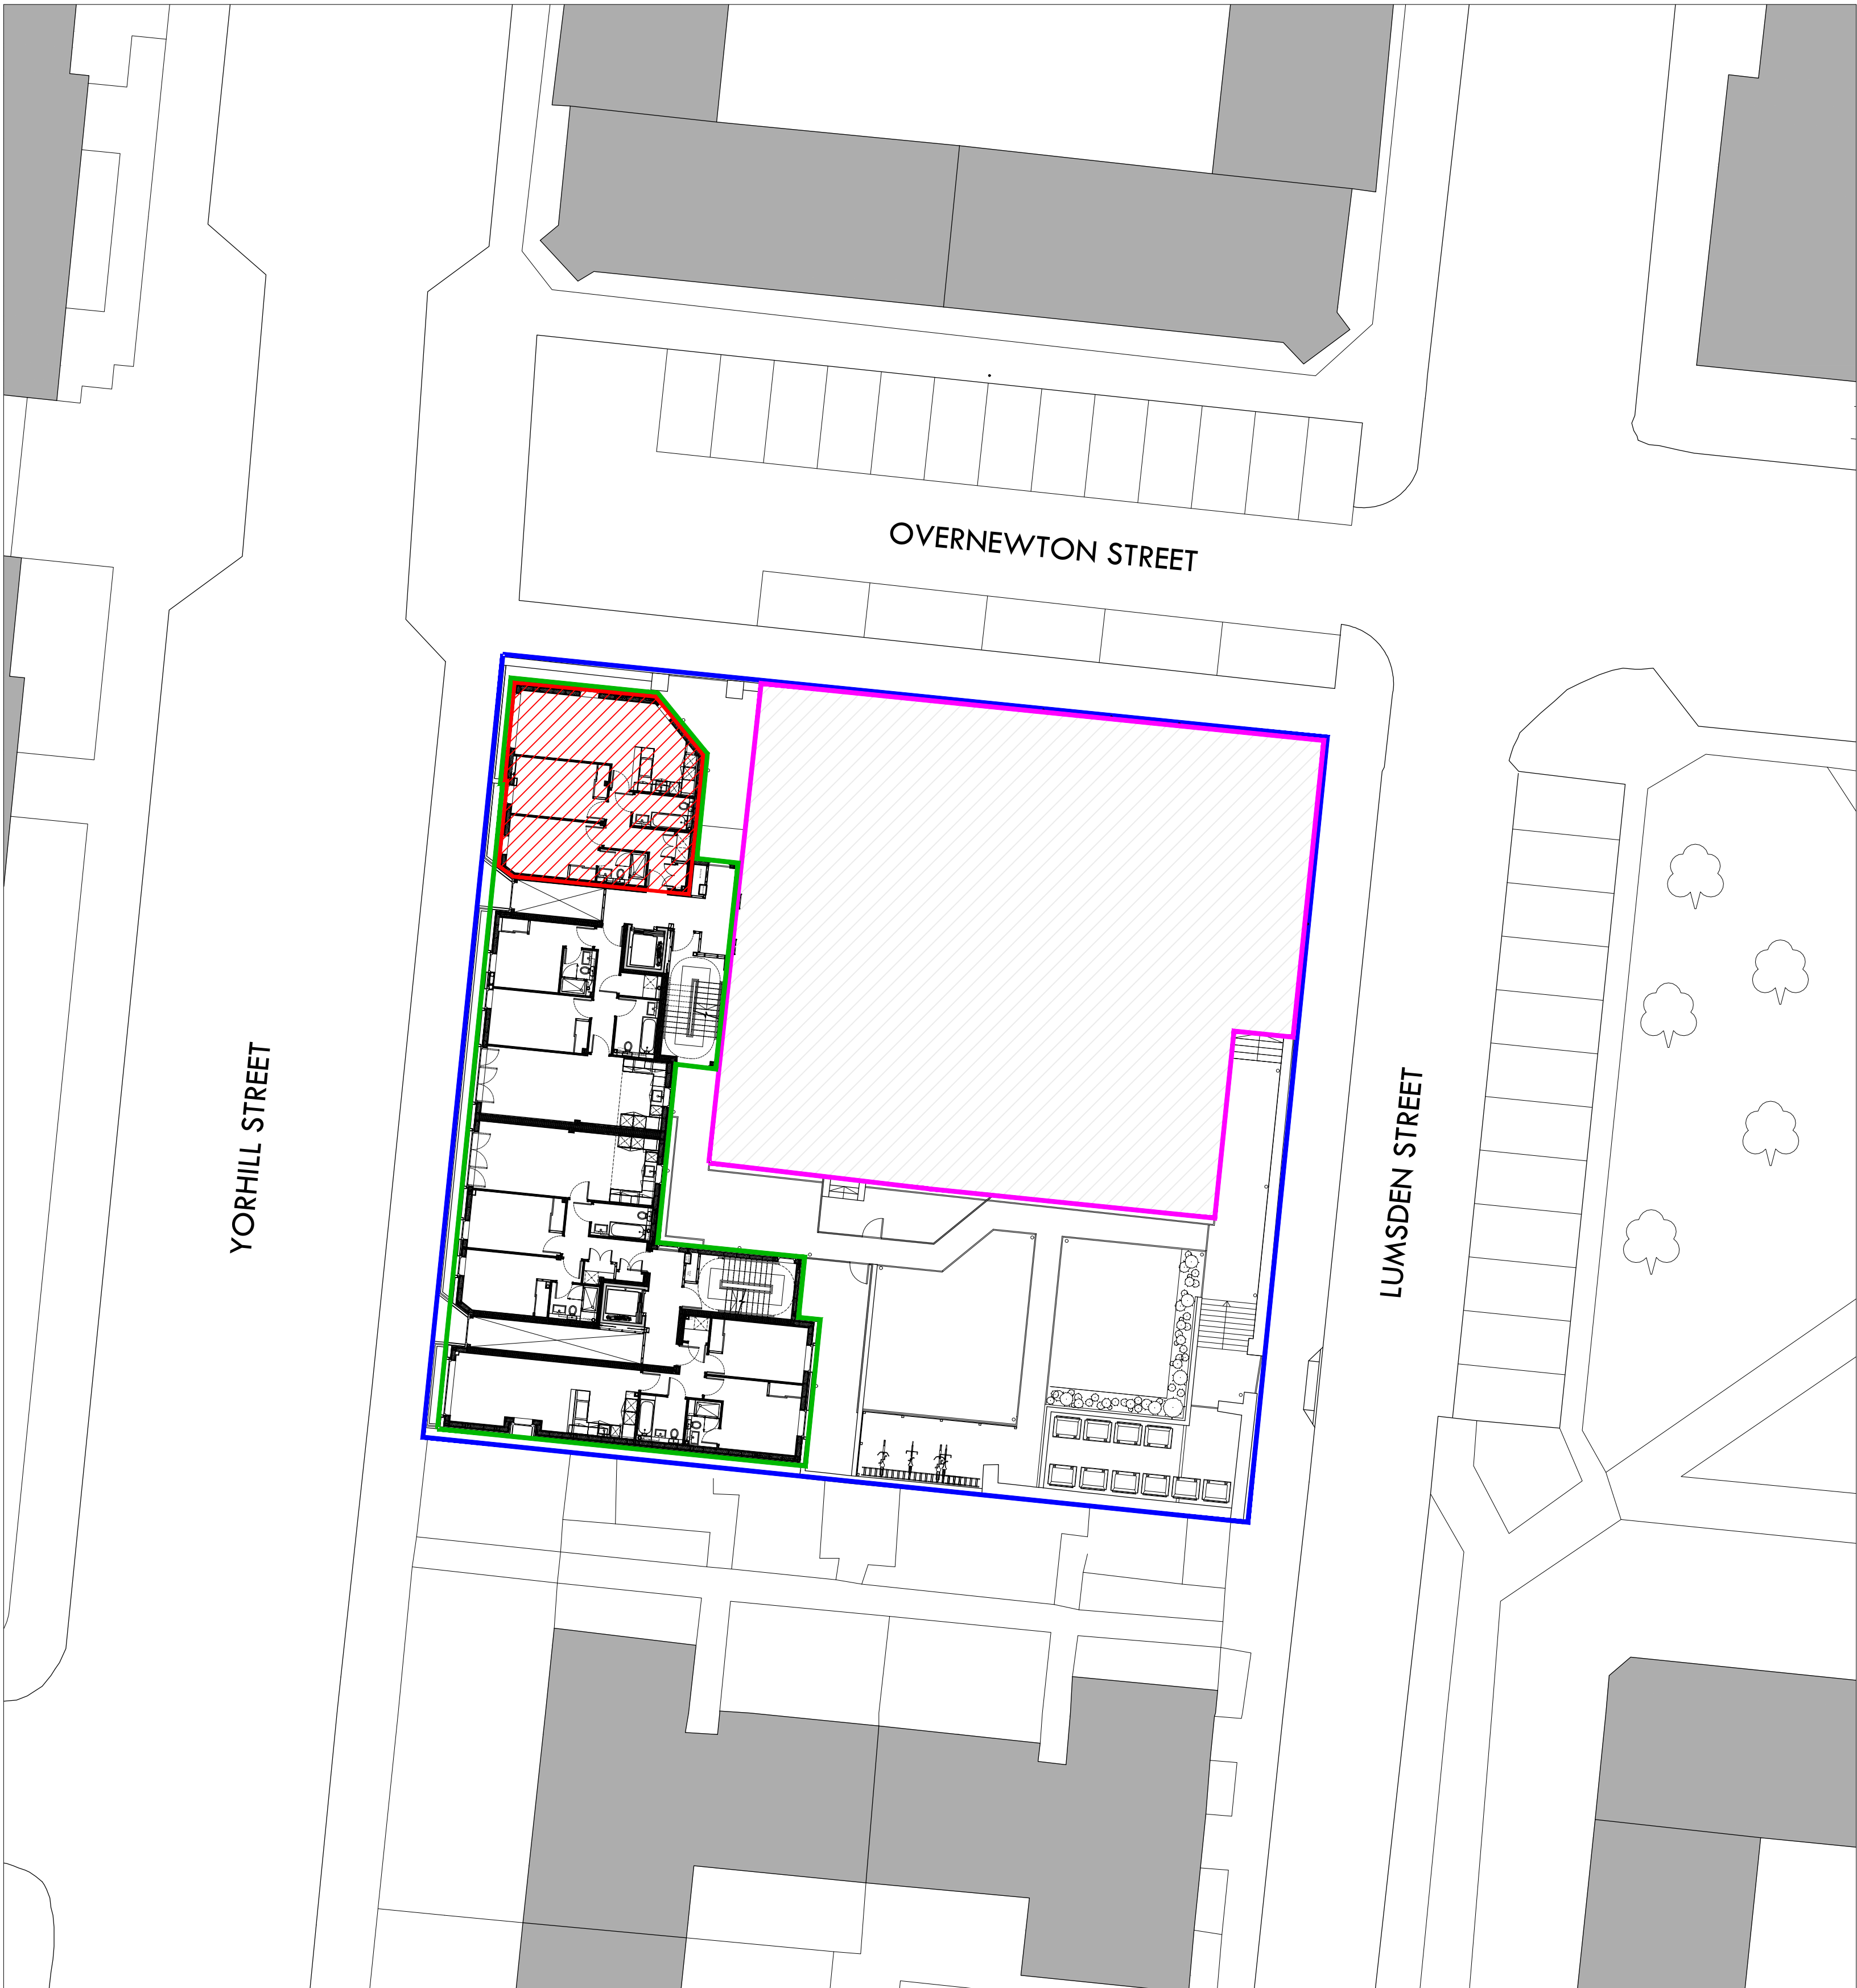


LEGEND:

- PLOT BOUNDARY
- BLOCK 1 BOUNDARY
- BLOCK 2 BOUNDARY
- DEVELOPMENT BOUNDARY
- EXTENT OF TITLE (INTERNAL)

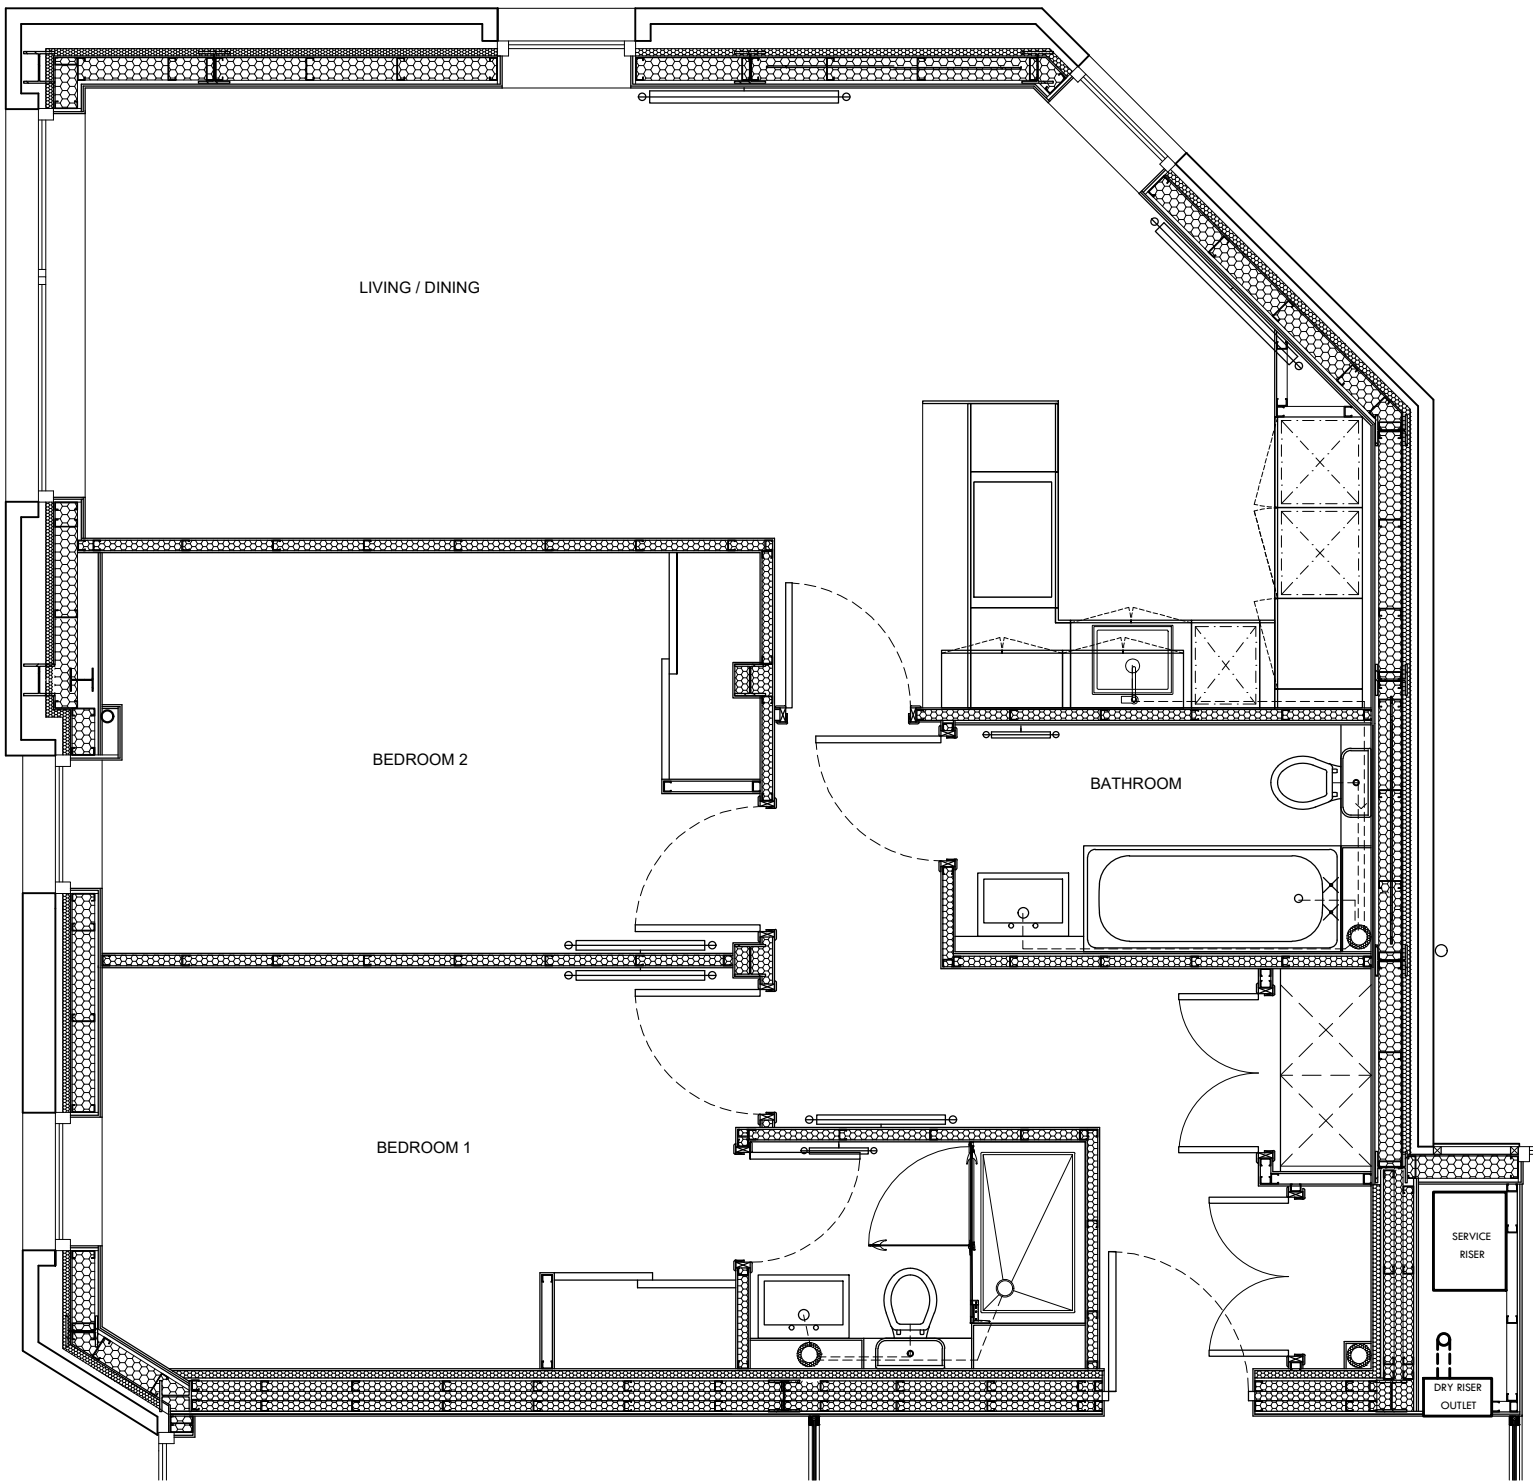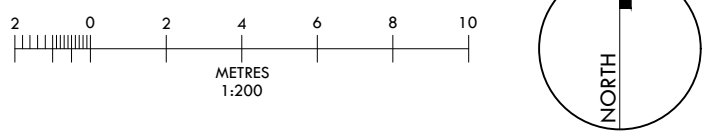



FLOOR PLAN 1:50

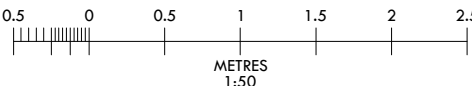




SITE PLAN 1:200

- LEGEND:
- PLOT BOUNDARY
 - BLOCK 1 BOUNDARY
 - BLOCK 2 BOUNDARY
 - DEVELOPMENT BOUNDARY
 - EXTENT OF TITLE (INTERNAL)

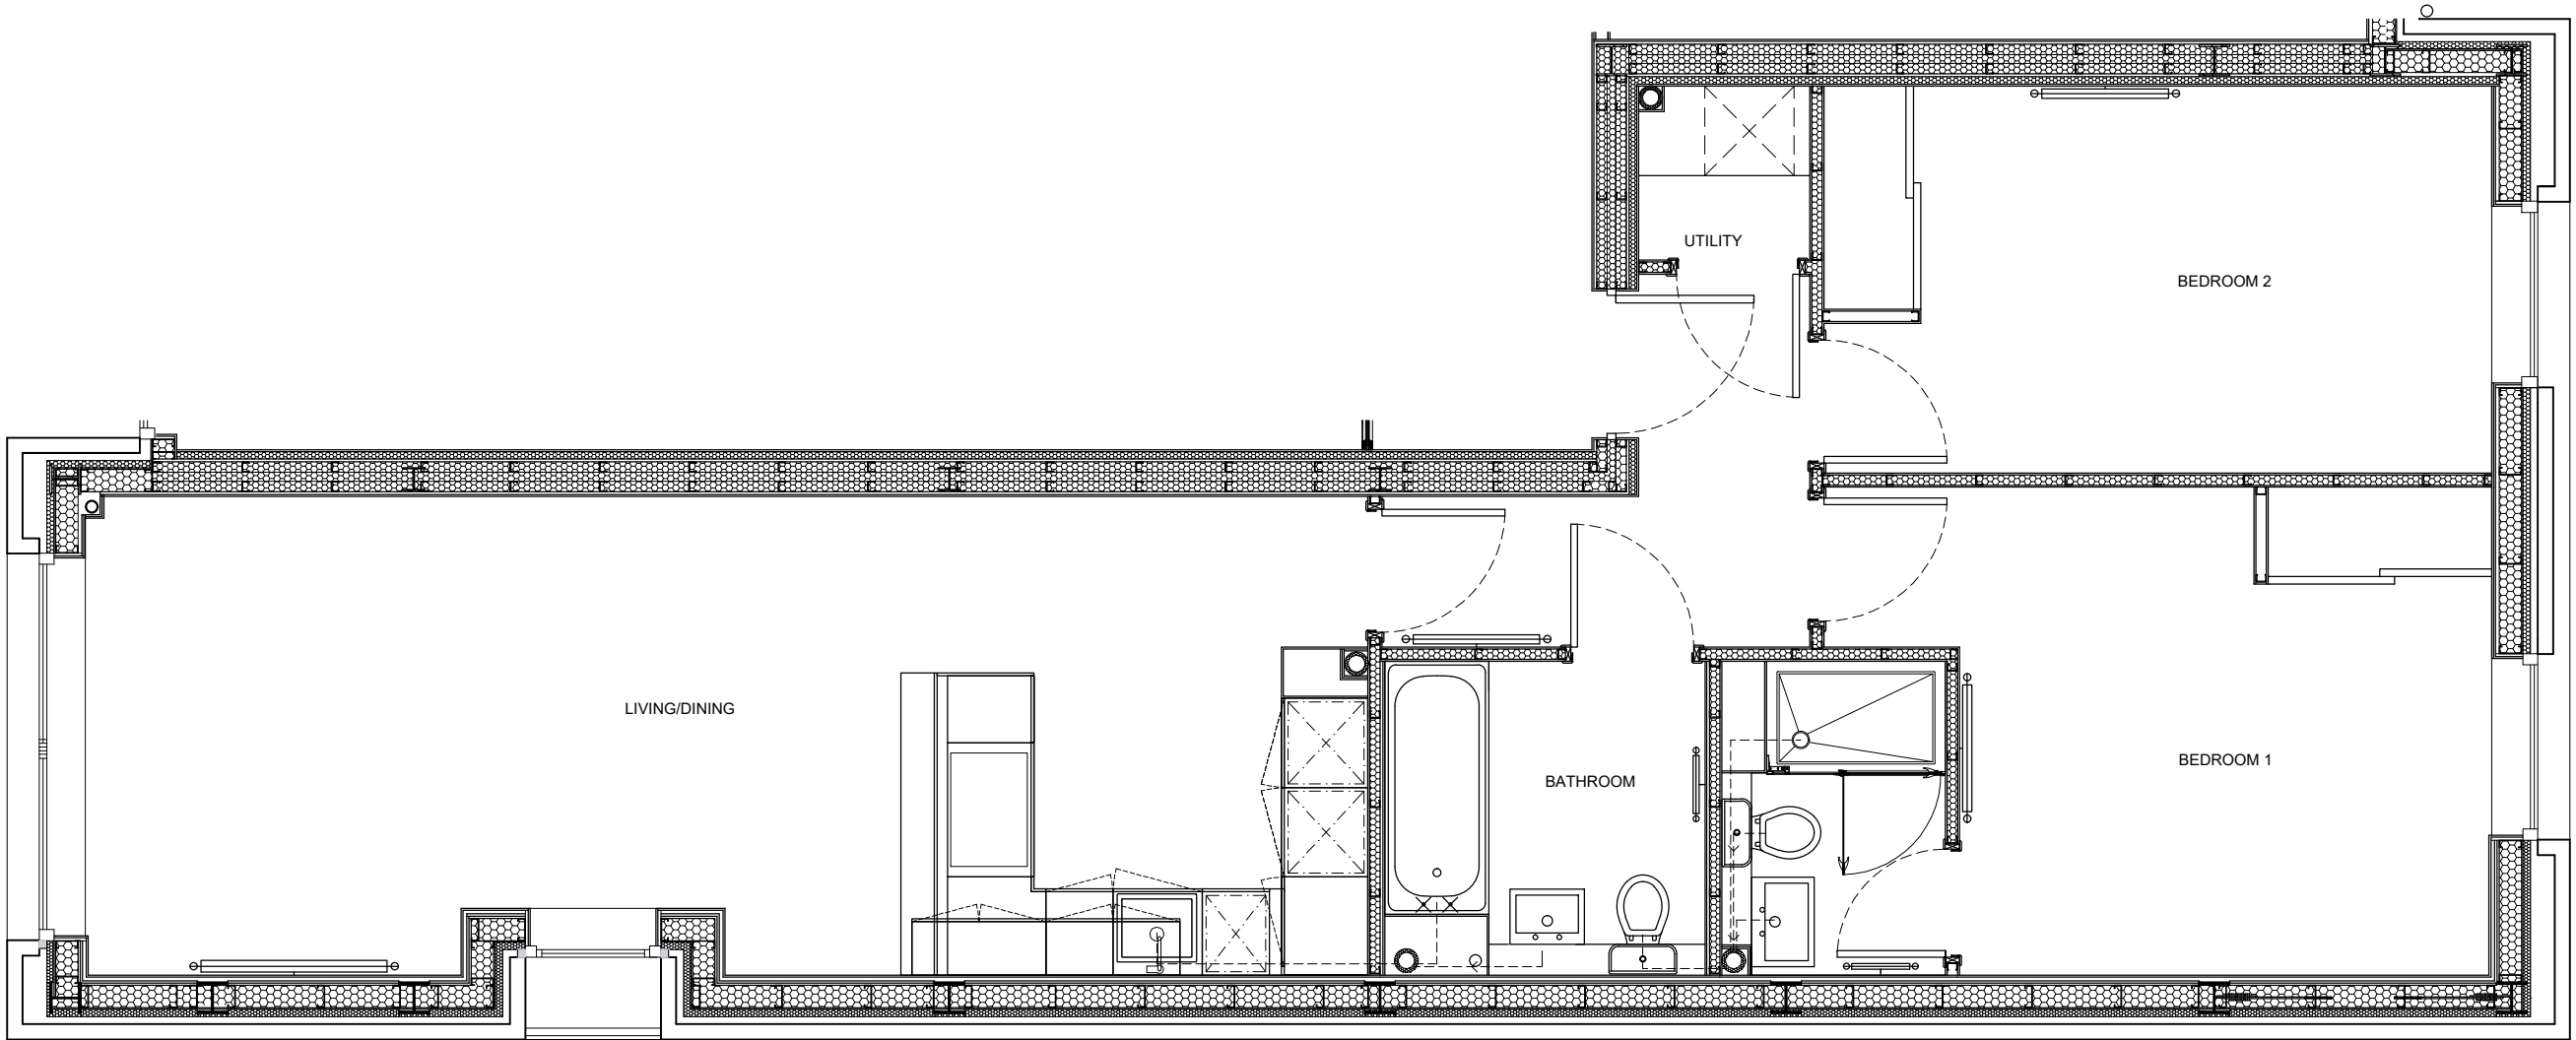
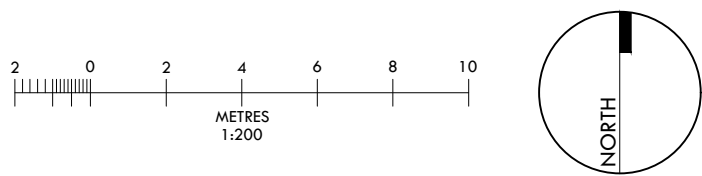


FLOOR PLAN 1:50

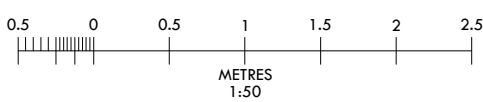



- LEGEND:
- PLOT BOUNDARY
 - BLOCK 1 BOUNDARY
 - BLOCK 2 BOUNDARY
 - DEVELOPMENT BOUNDARY
 - EXTENT OF TITLE (INTERNAL)


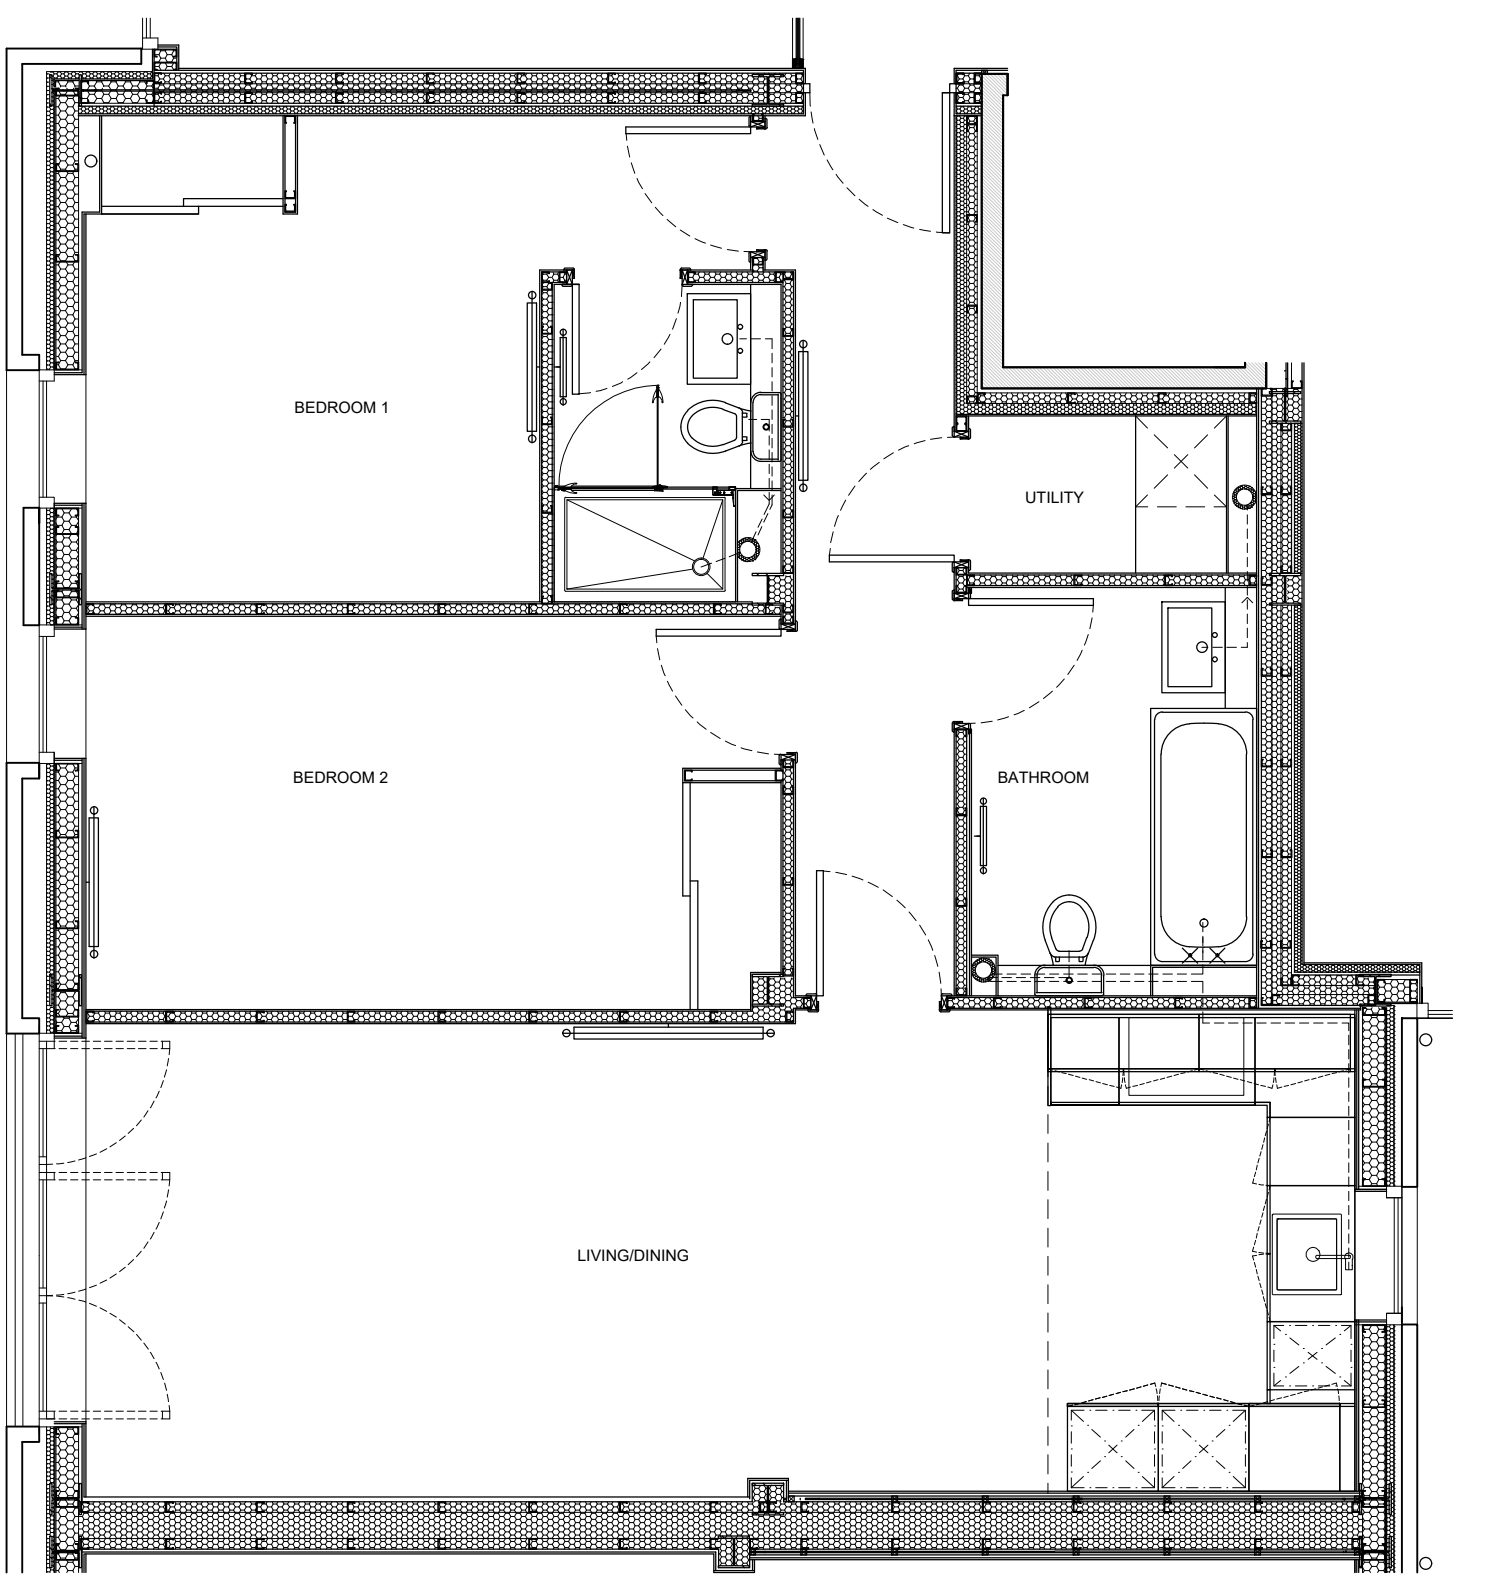
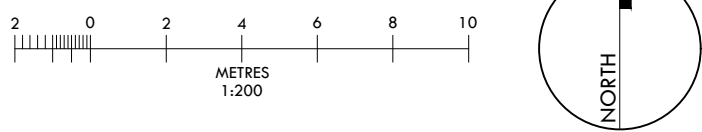



FLOOR PLAN 1:50







- LEGEND:
- PLOT BOUNDARY
 - BLOCK 1 BOUNDARY
 - BLOCK 2 BOUNDARY
 - DEVELOPMENT BOUNDARY
 - EXTENT OF TITLE (INTERNAL)

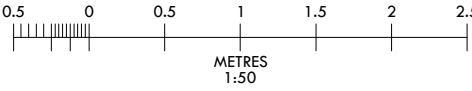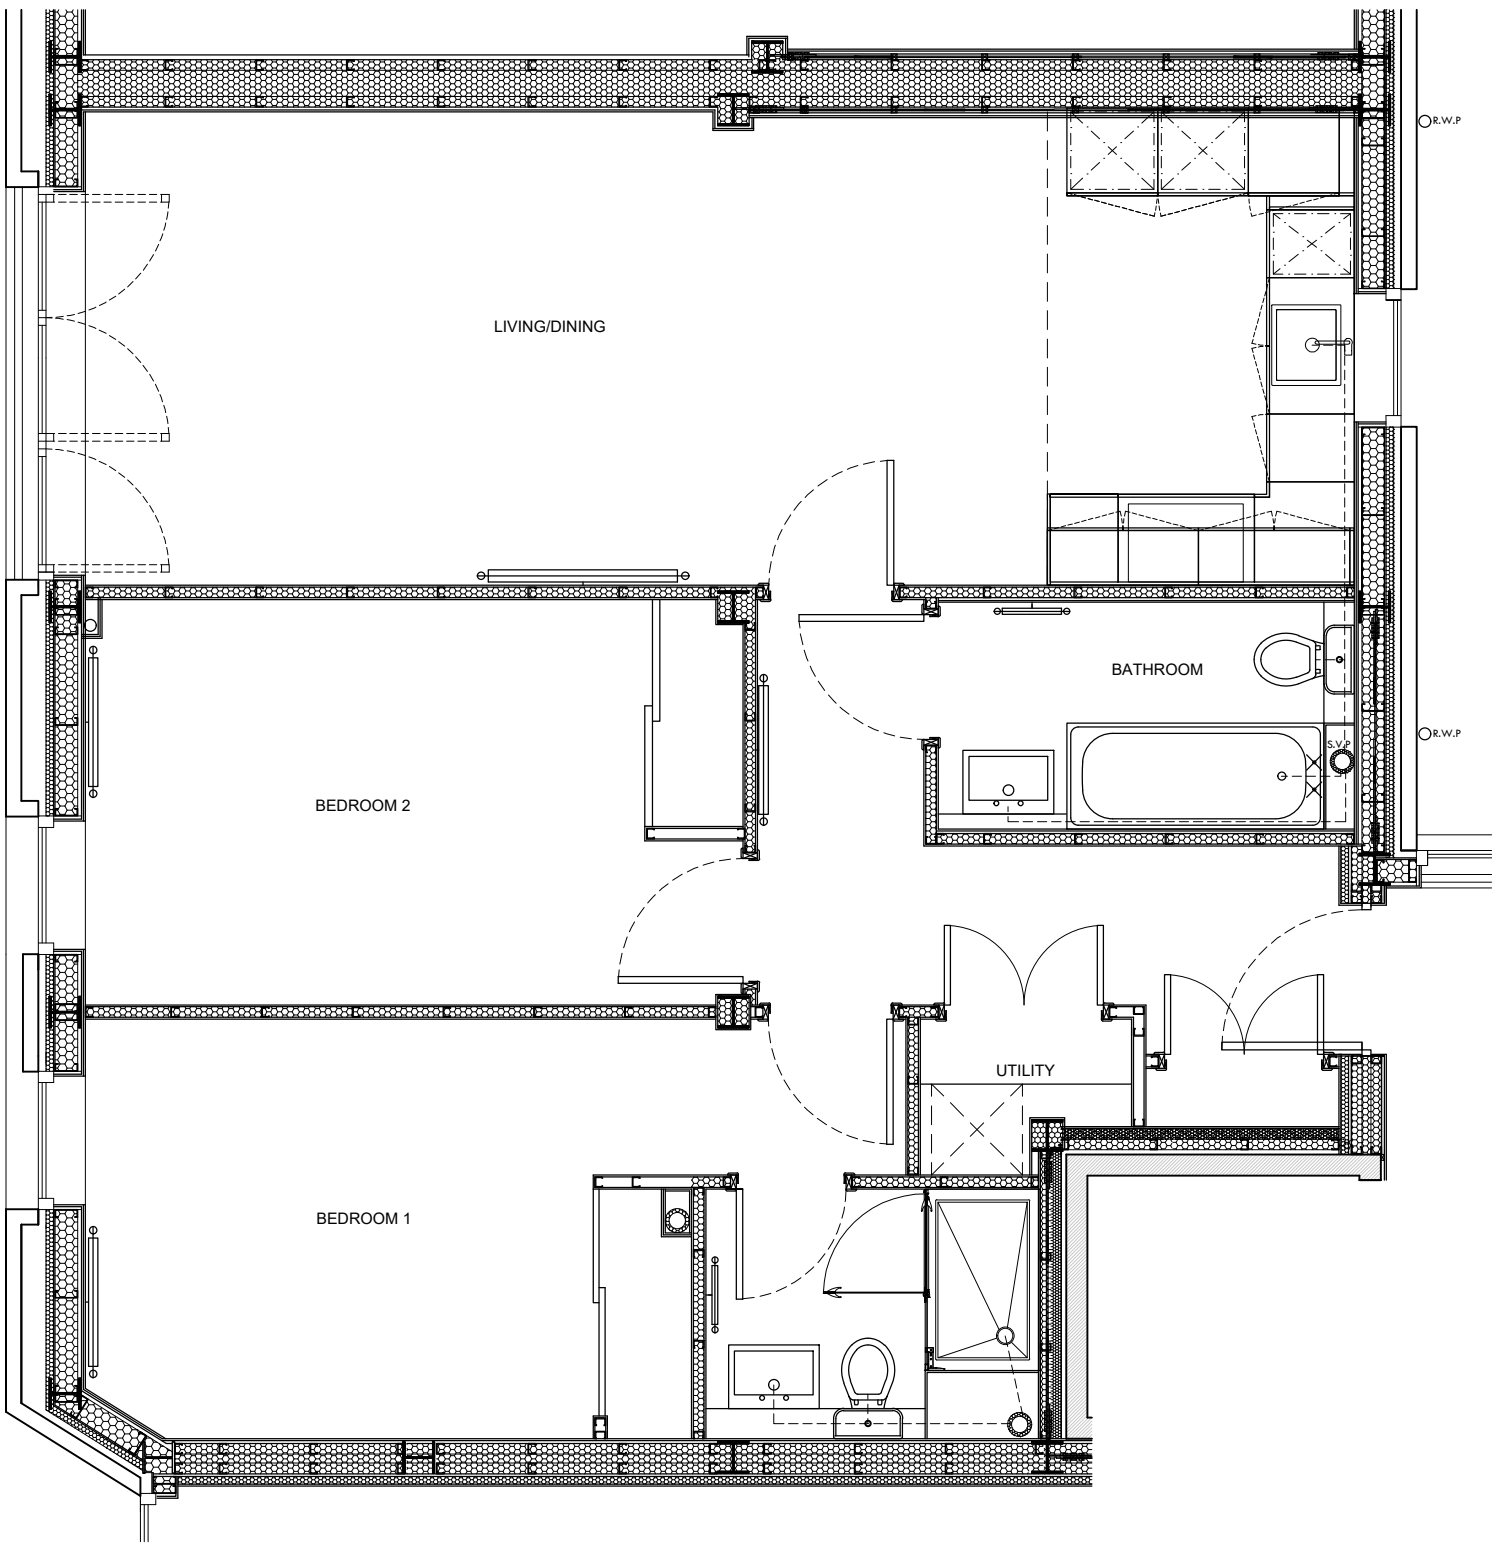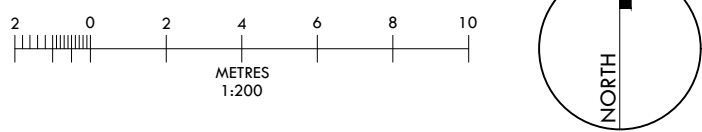

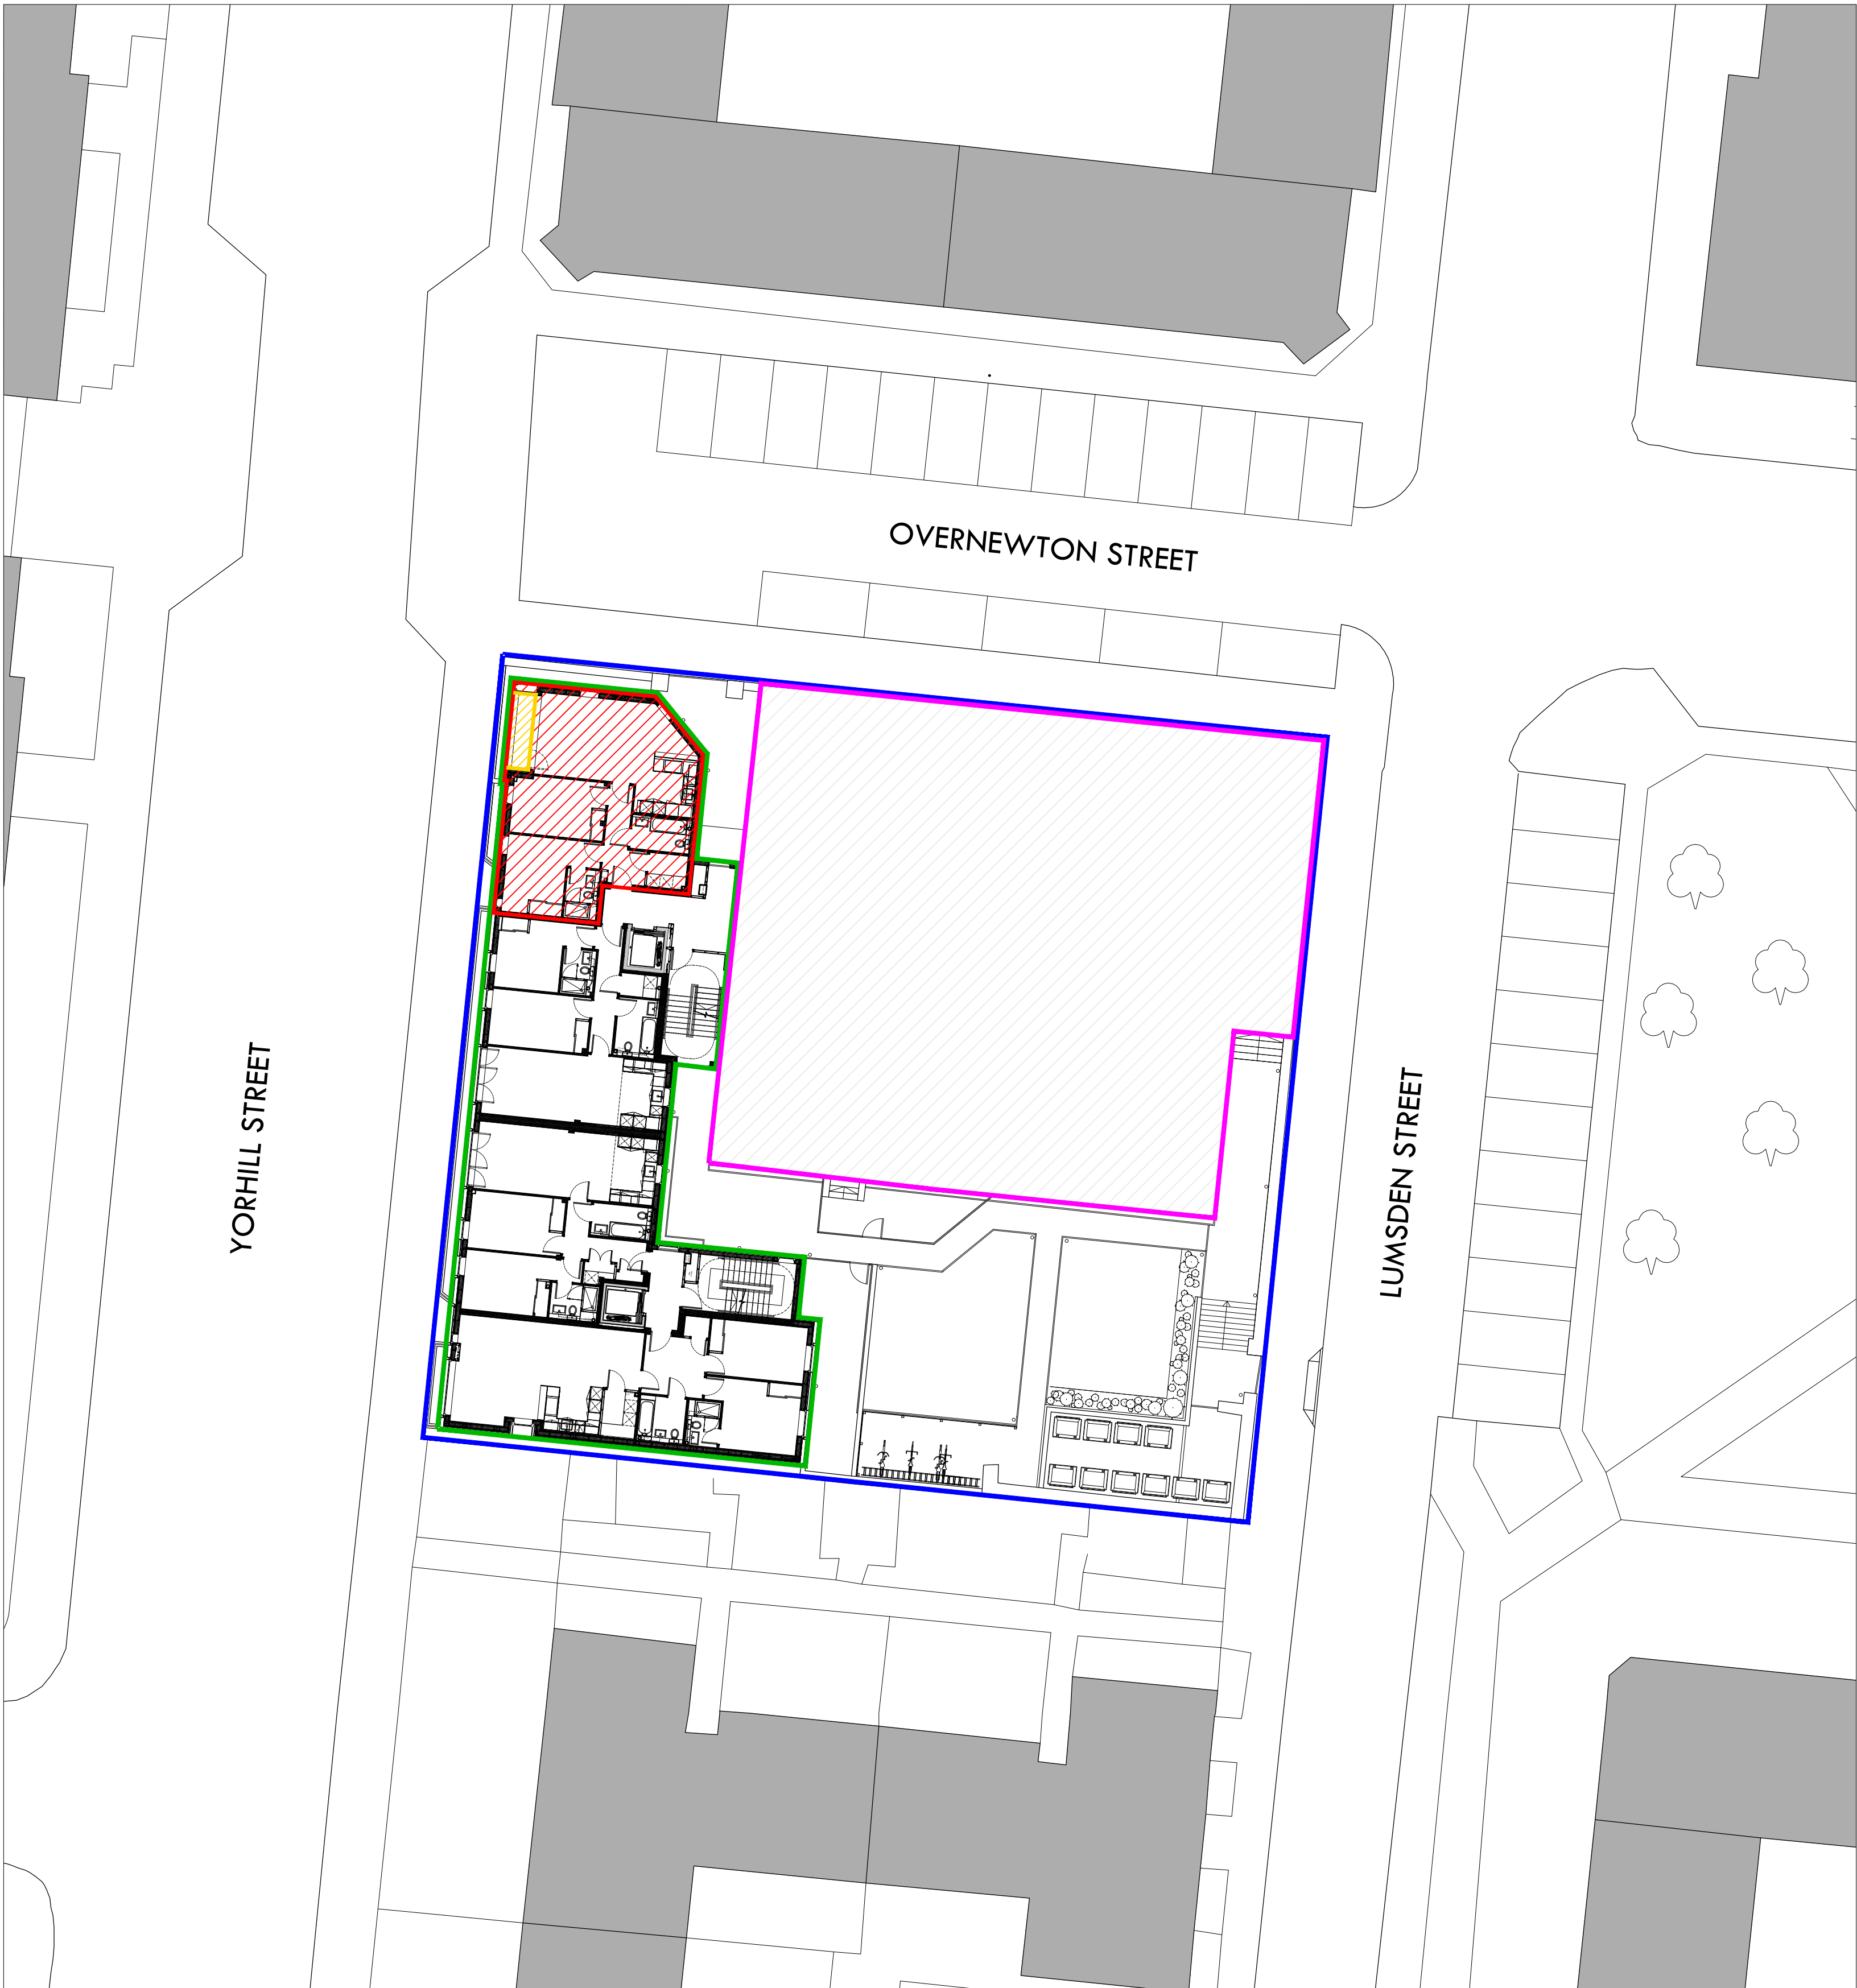


LEGEND:

- PLOT BOUNDARY
- BLOCK 1 BOUNDARY
- BLOCK 2 BOUNDARY
- DEVELOPMENT BOUNDARY
- EXTENT OF TITLE (INTERNAL)
- EXTENT OF TITLE (EXTERNAL)

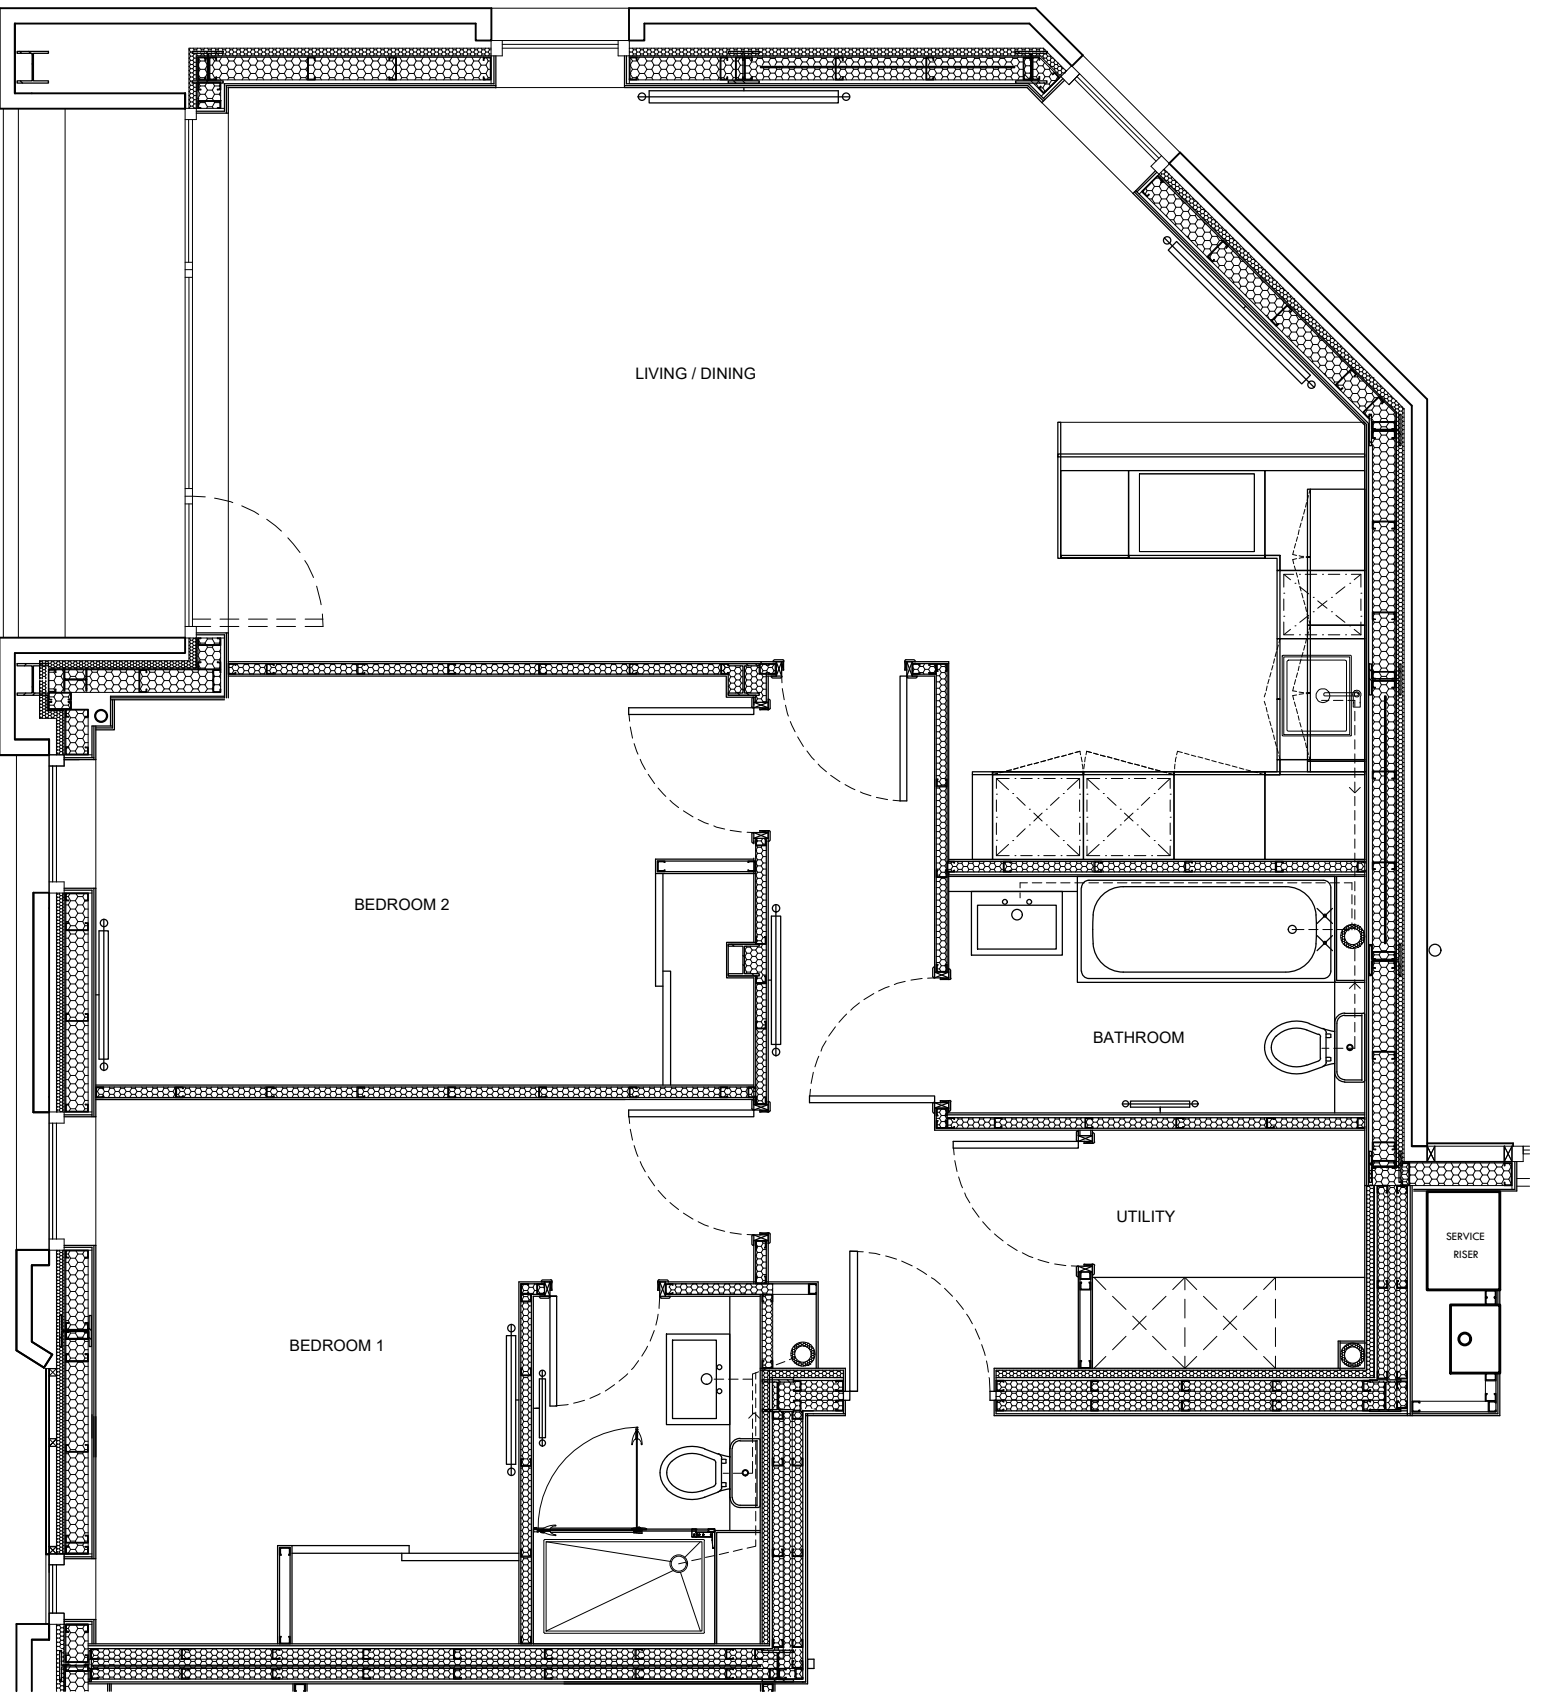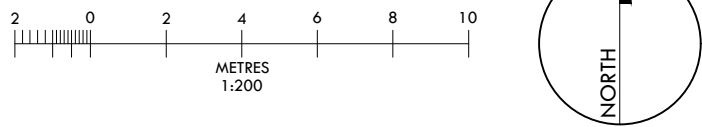



FLOOR PLAN 1:50

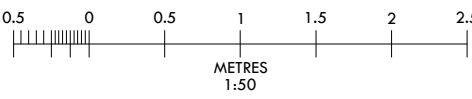




SITE PLAN 1:200

- LEGEND:
- PLOT BOUNDARY
 - BLOCK 1 BOUNDARY
 - BLOCK 2 BOUNDARY
 - DEVELOPMENT BOUNDARY
 - EXTENT OF TITLE (INTERNAL)

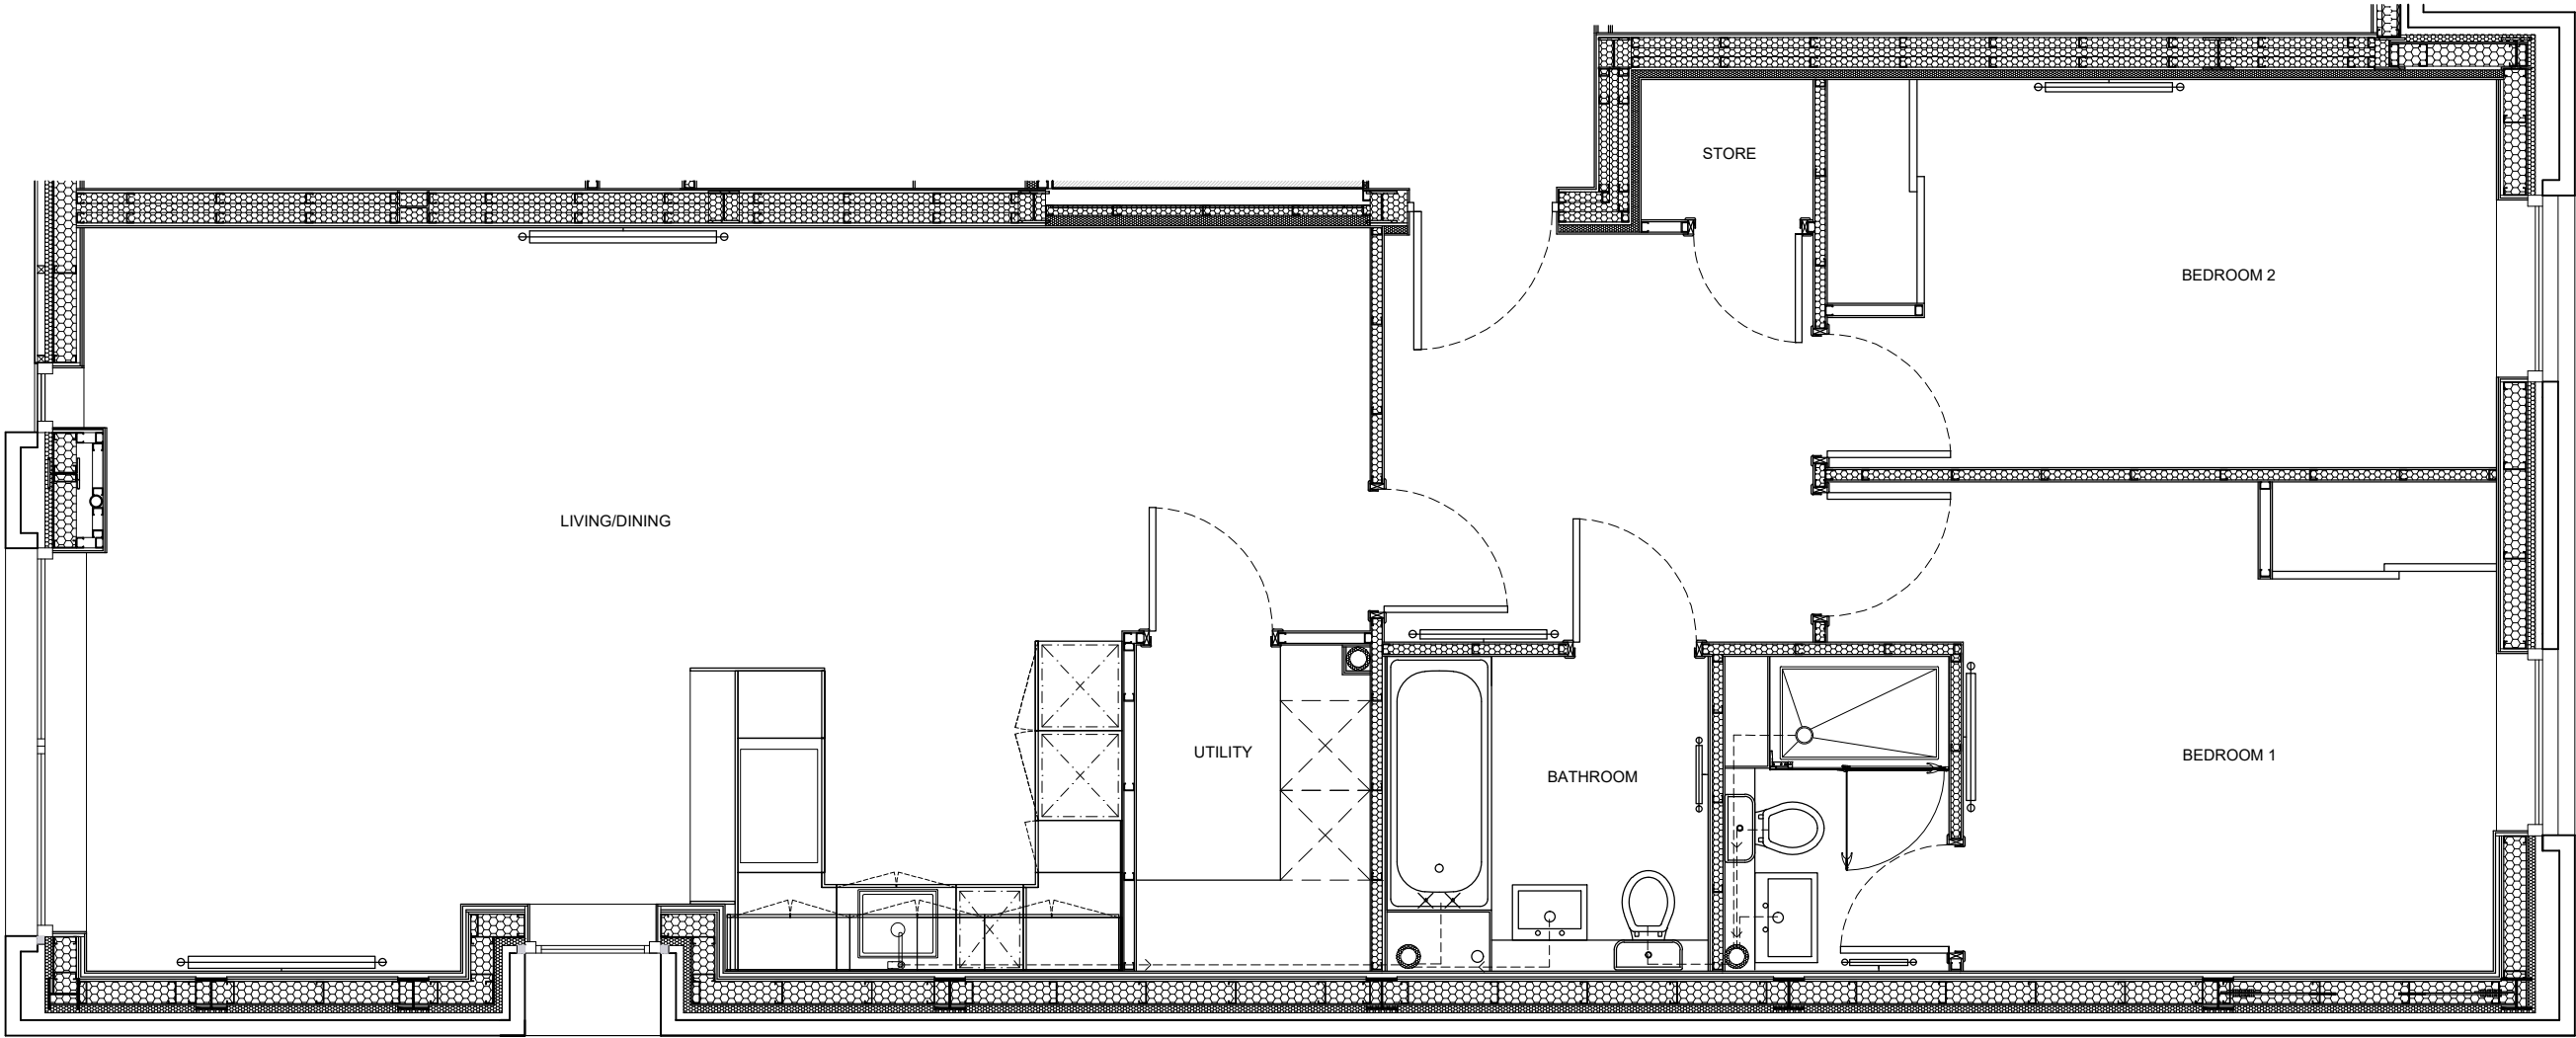
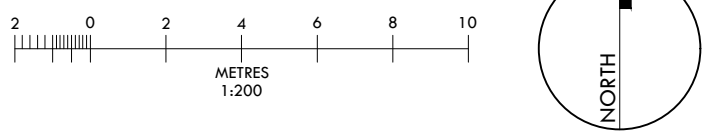


FLOOR PLAN 1:50

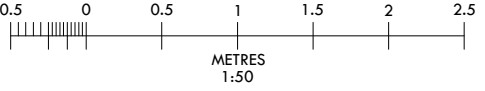




- LEGEND:
- PLOT BOUNDARY
 - BLOCK 1 BOUNDARY
 - BLOCK 2 BOUNDARY
 - DEVELOPMENT BOUNDARY
 - EXTENT OF TITLE (INTERNAL)

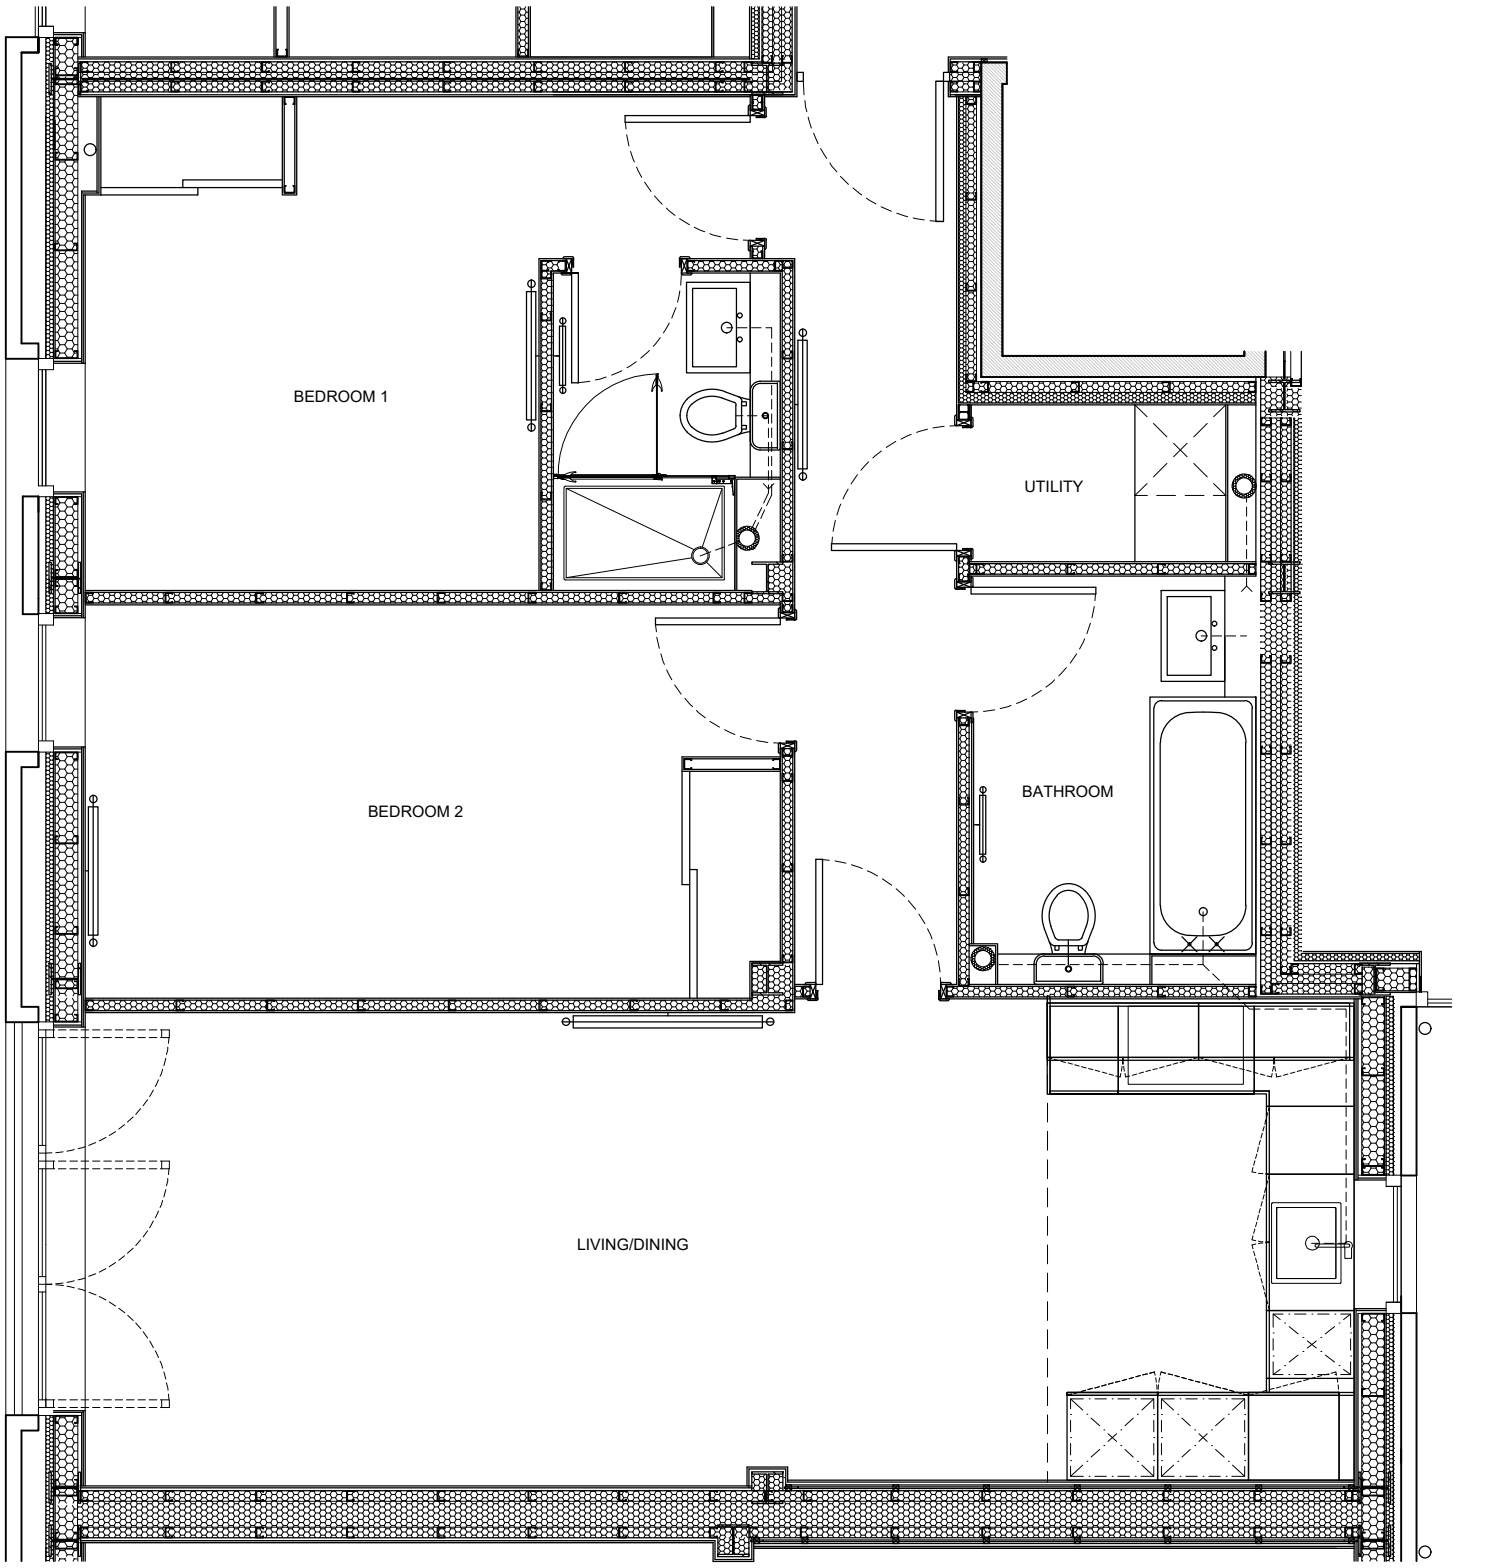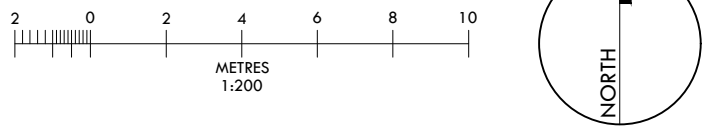




- LEGEND:
- PLOT BOUNDARY
 - BLOCK 1 BOUNDARY
 - BLOCK 2 BOUNDARY
 - DEVELOPMENT BOUNDARY
 - EXTENT OF TITLE (INTERNAL)


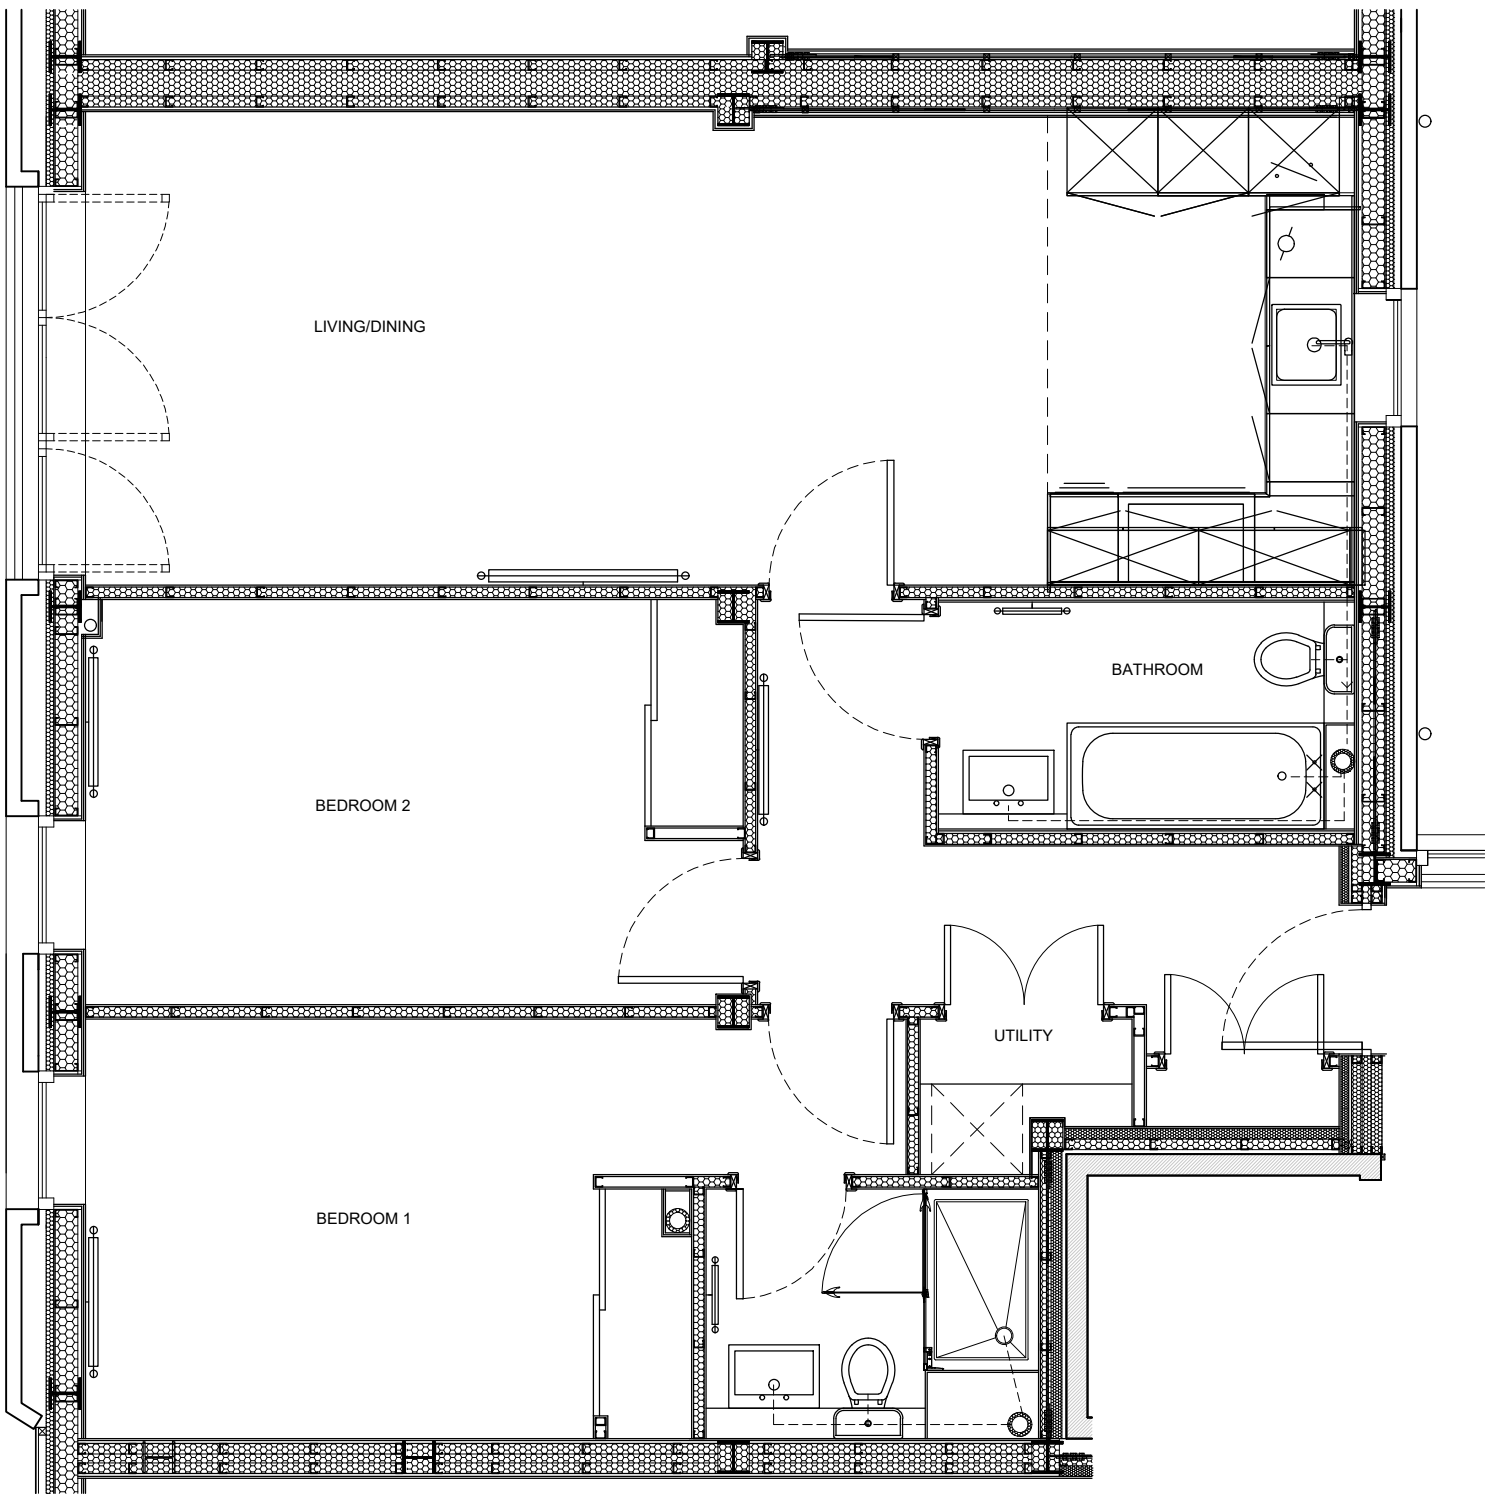


FLOOR PLAN 1:50

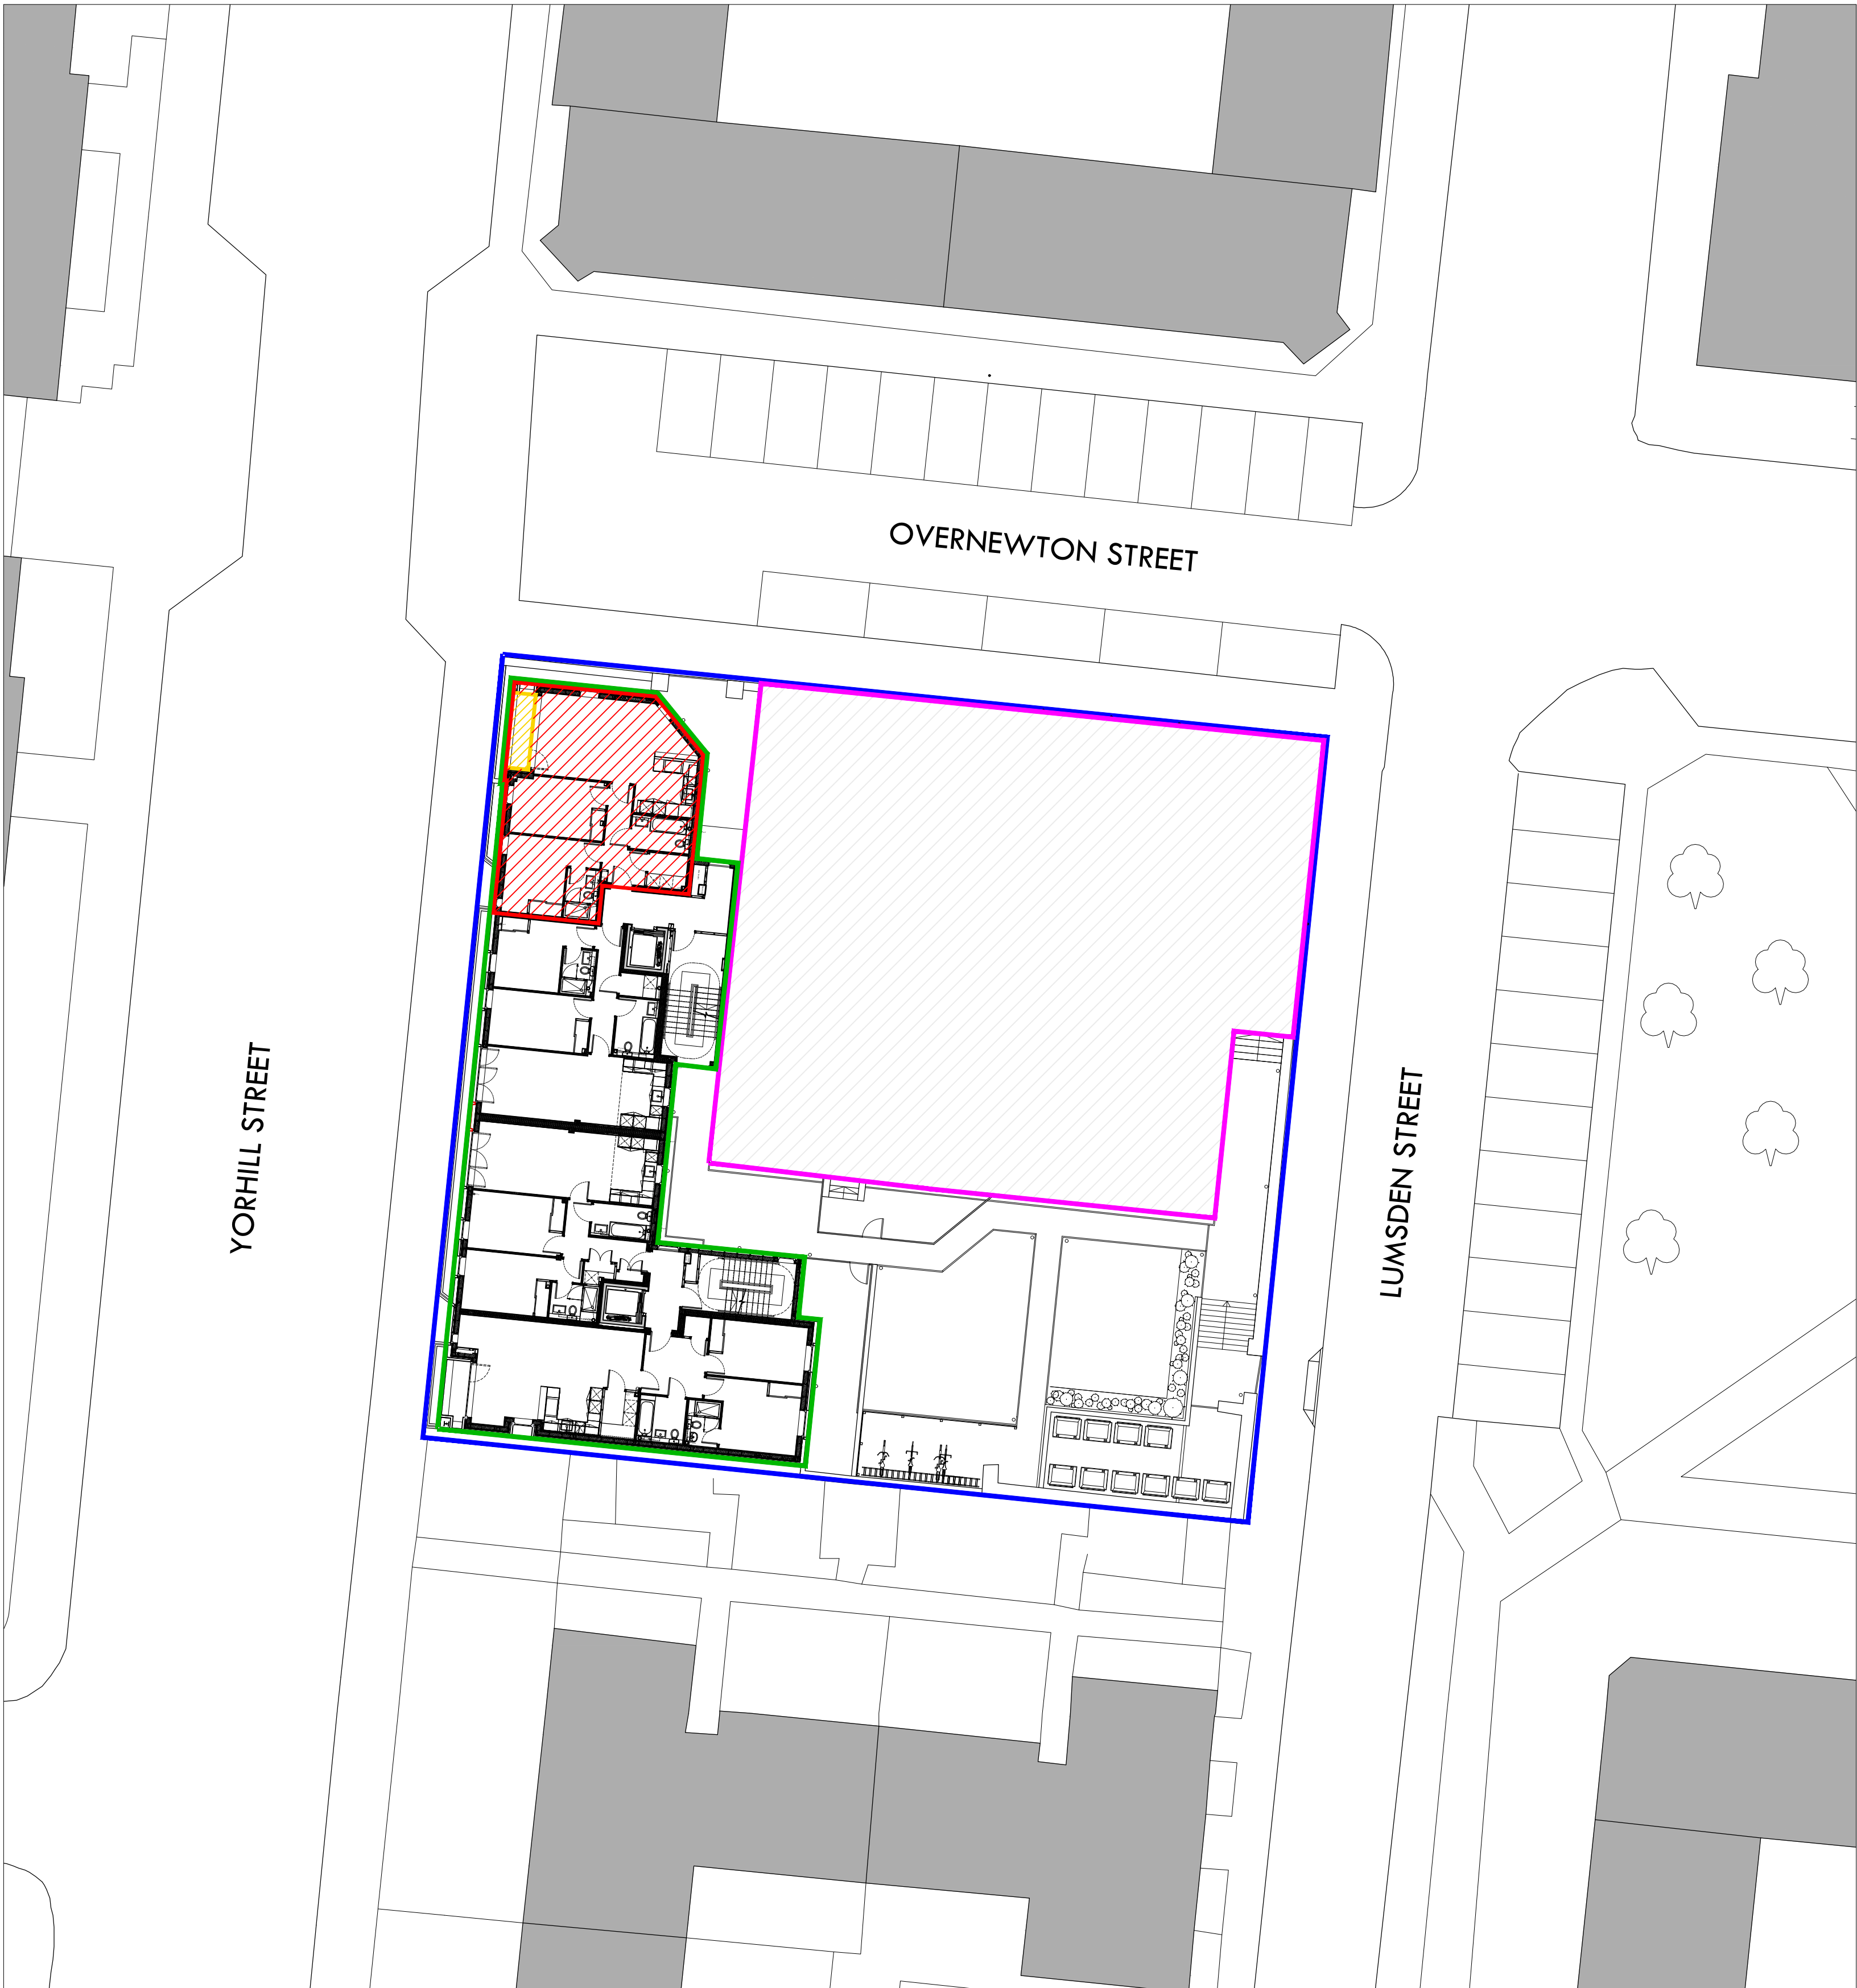


LEGEND:

- PLOT BOUNDARY
- BLOCK 1 BOUNDARY
- BLOCK 2 BOUNDARY
- DEVELOPMENT BOUNDARY
- EXTENT OF TITLE (INTERNAL)
- EXTENT OF TITLE (EXTERNAL)


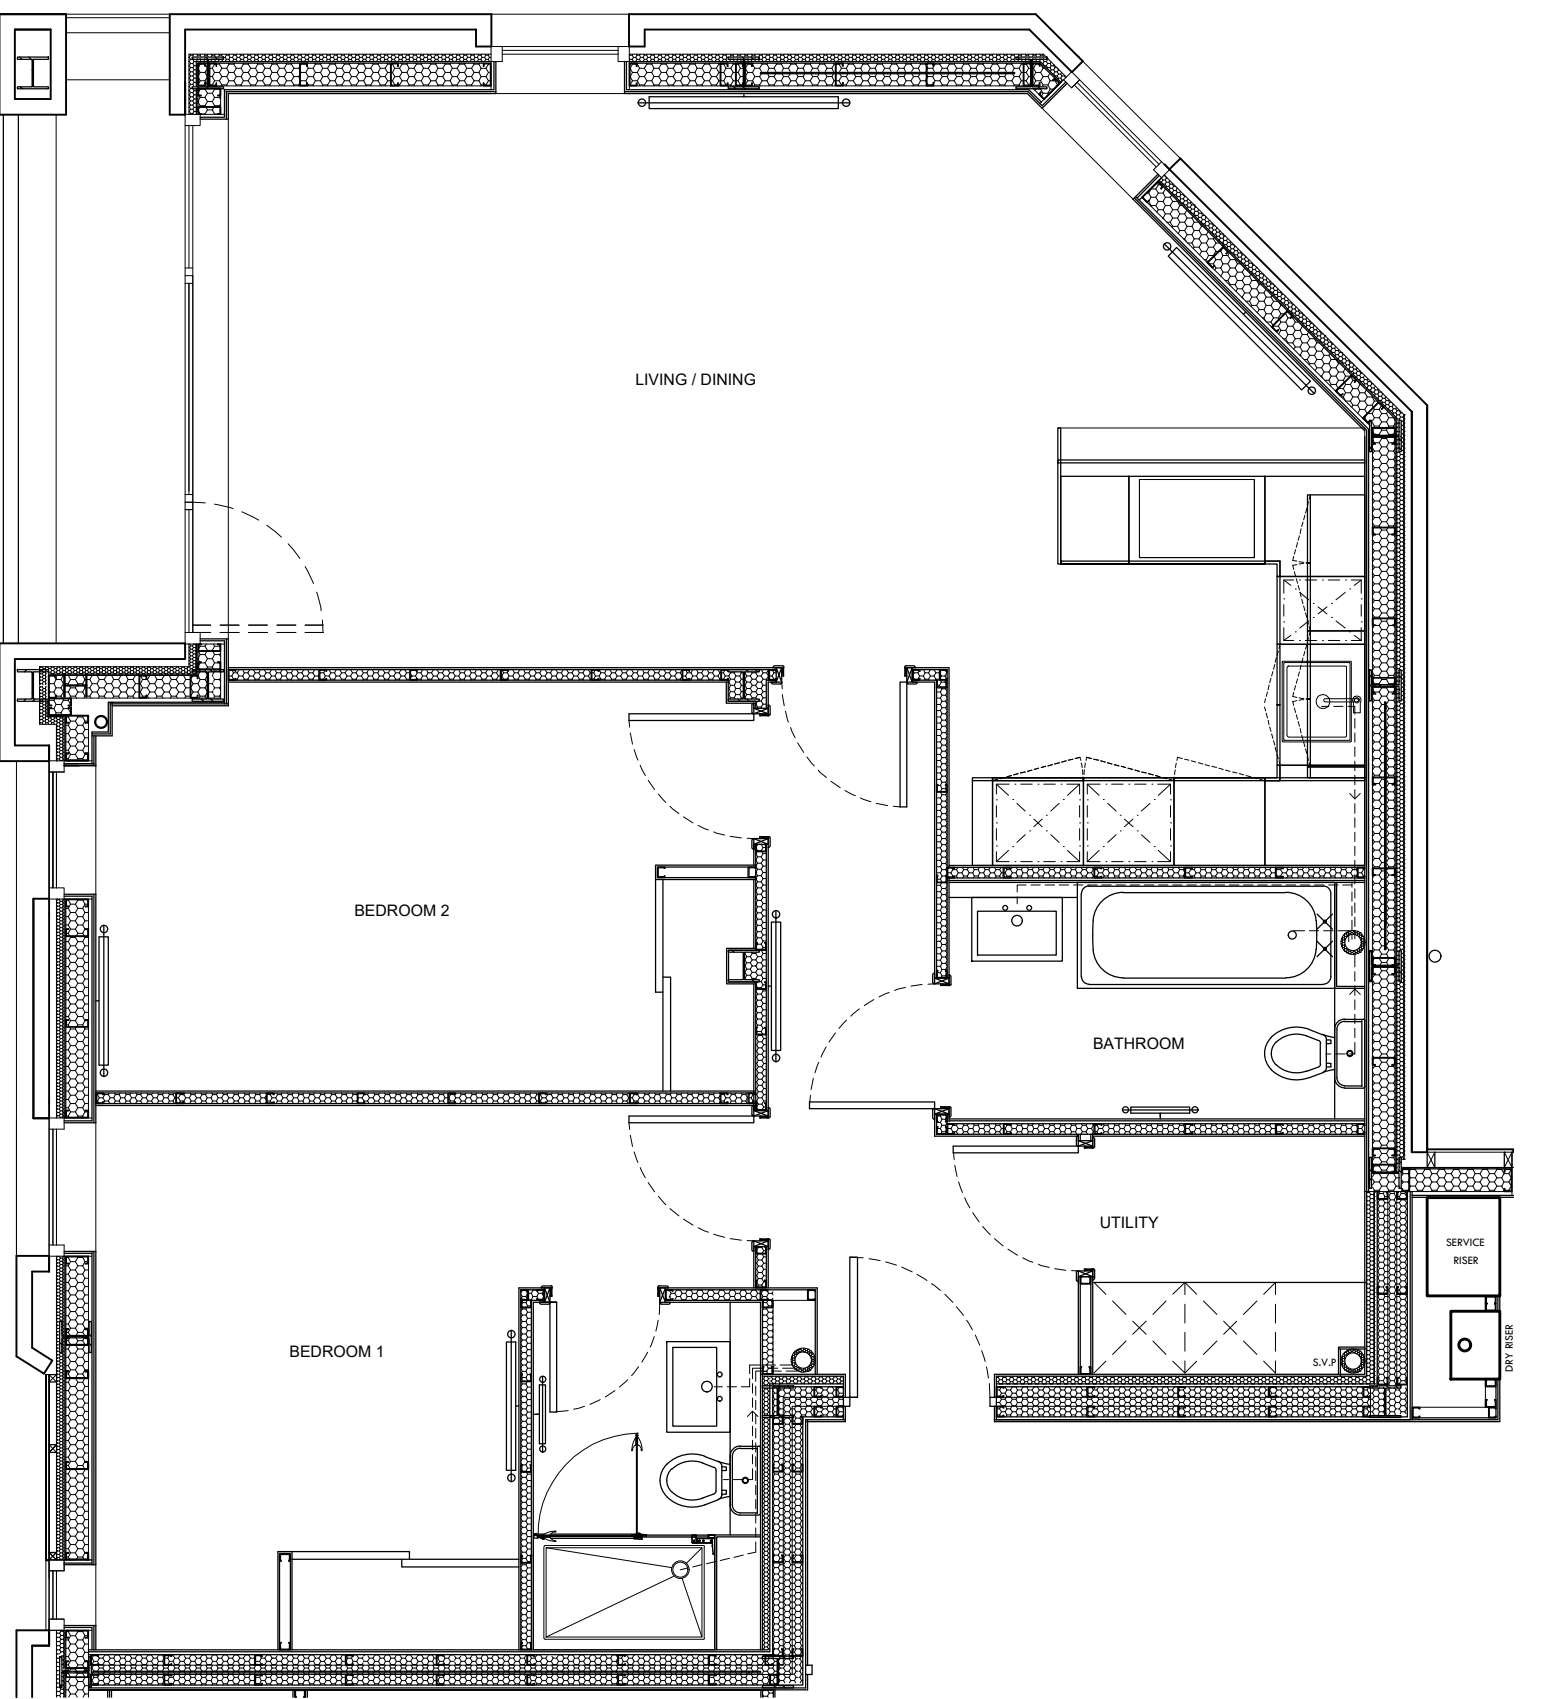
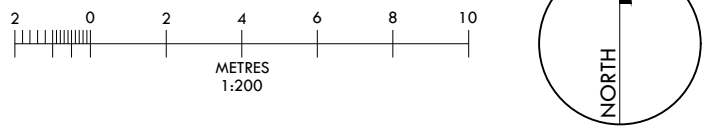


FLOOR PLAN 1:50

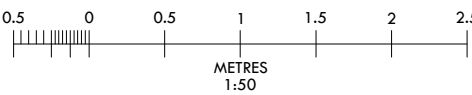





- LEGEND:
- PLOT BOUNDARY
 - BLOCK 1 BOUNDARY
 - BLOCK 2 BOUNDARY
 - DEVELOPMENT BOUNDARY
 - EXTENT OF TITLE (INTERNAL)
 - EXTENT OF TITLE (EXTERNAL)

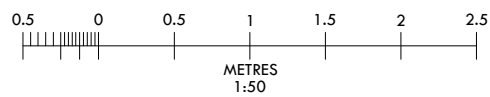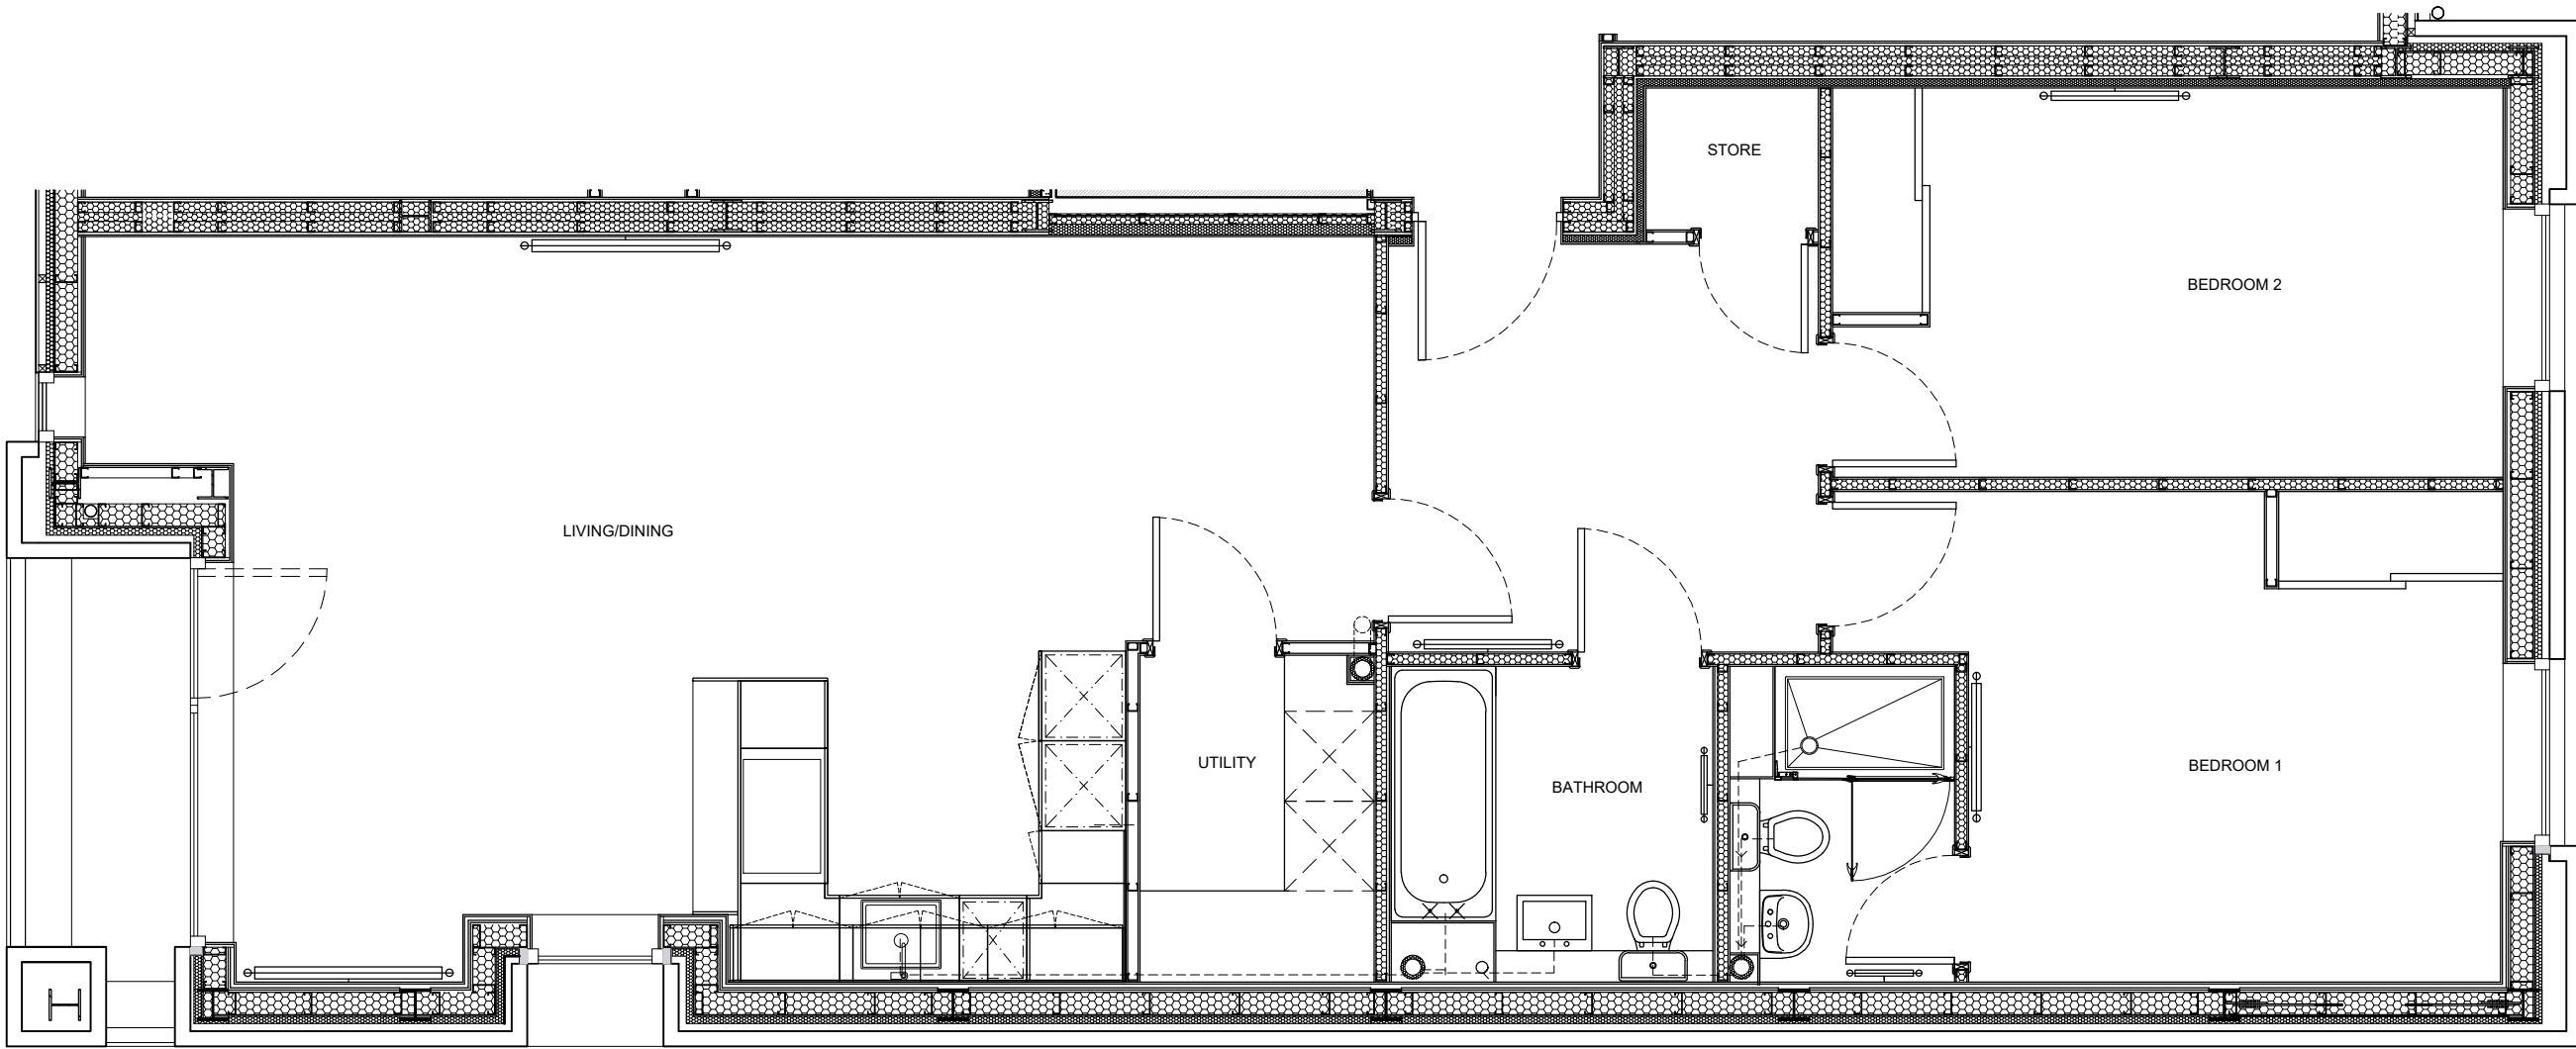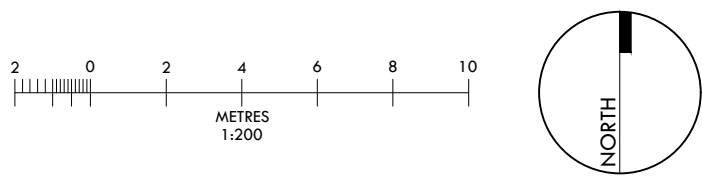




- LEGEND:
- PLOT BOUNDARY
 - BLOCK 1 BOUNDARY
 - BLOCK 2 BOUNDARY
 - DEVELOPMENT BOUNDARY
 - EXTENT OF TITLE (INTERNAL)

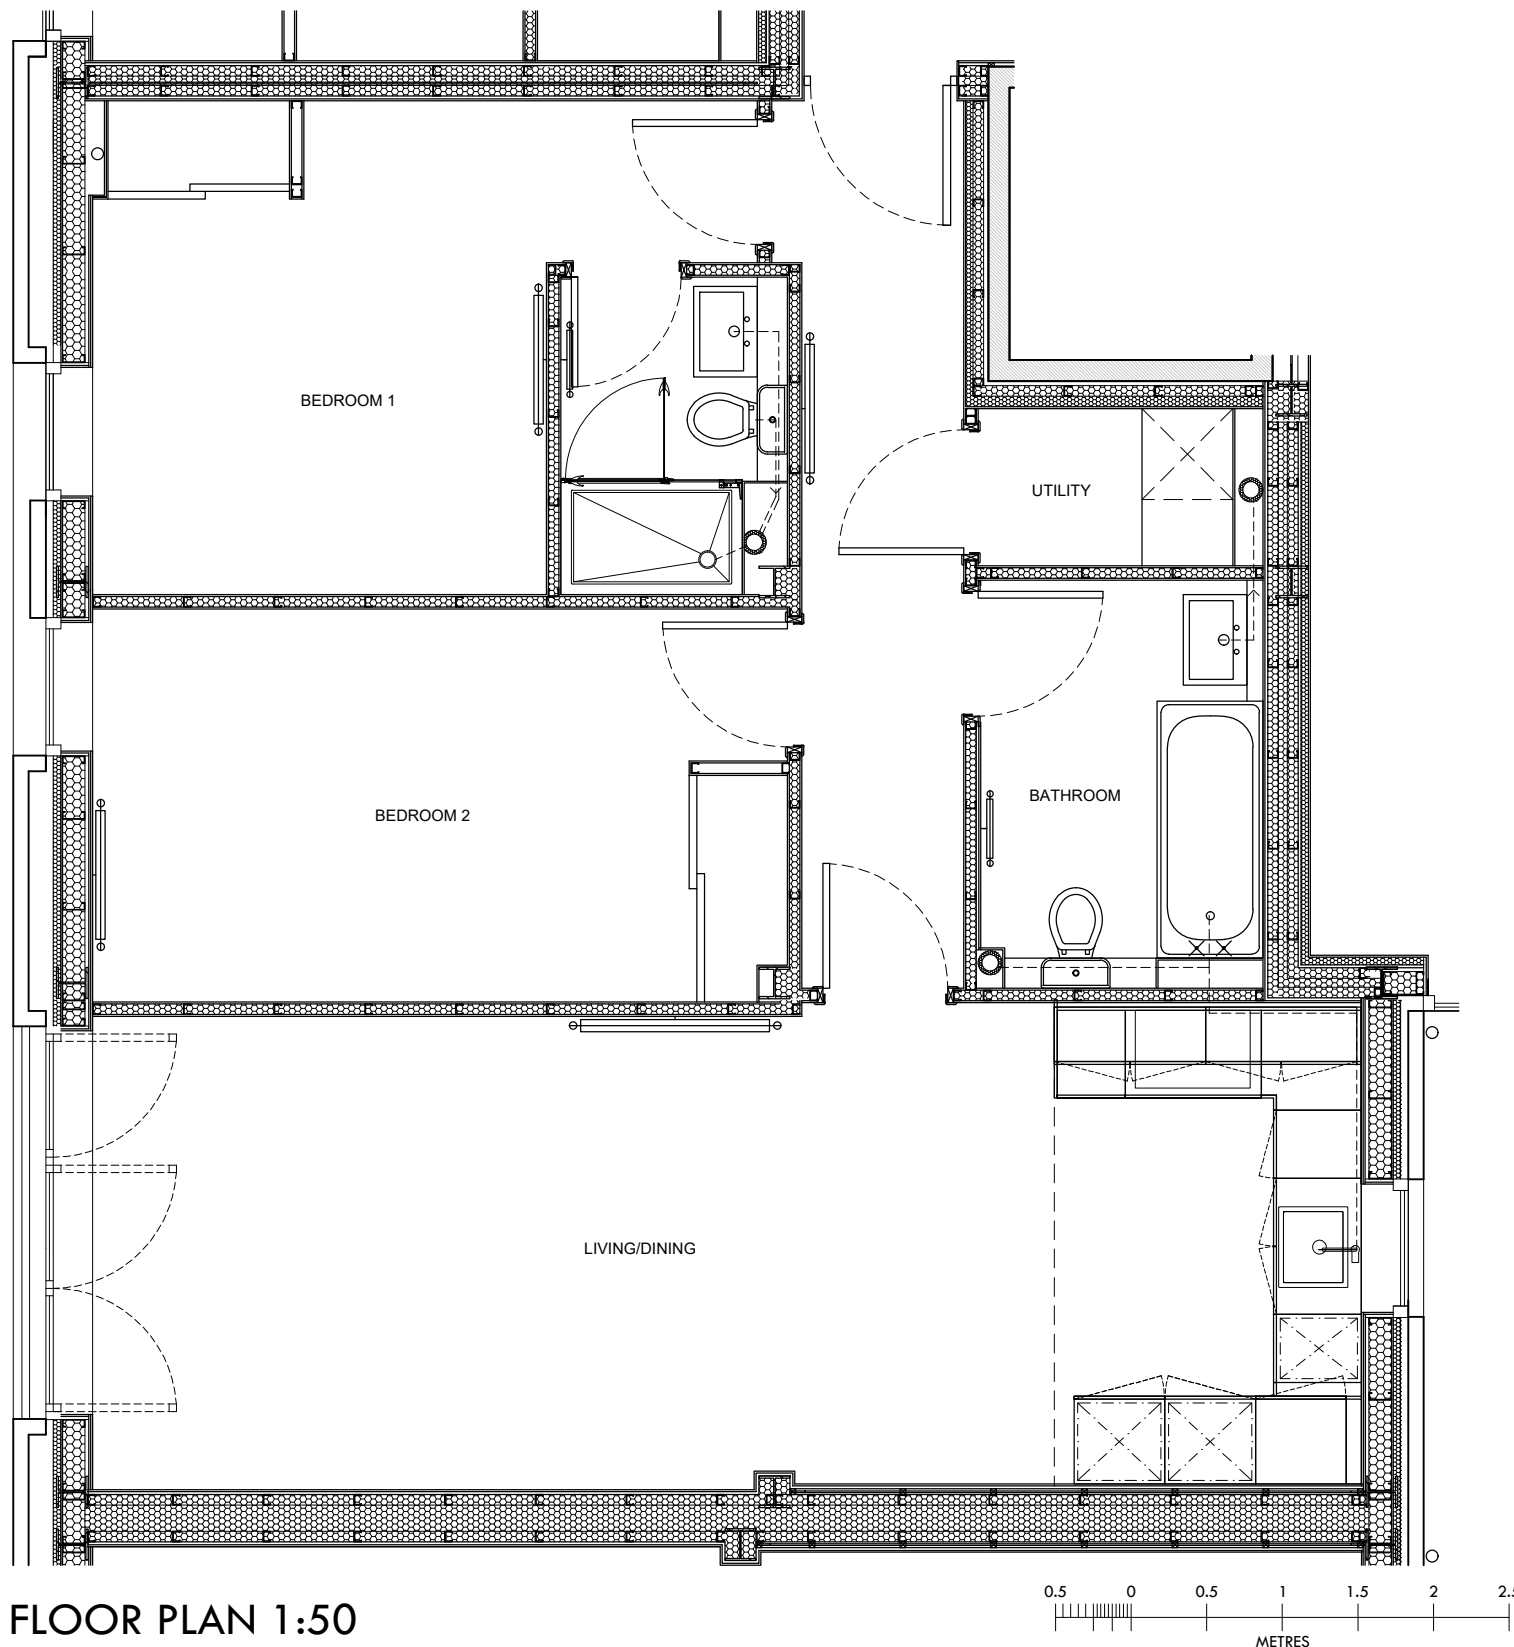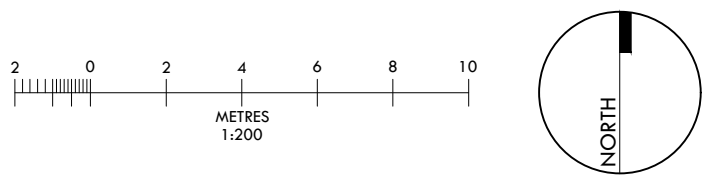




- LEGEND:
- PLOT BOUNDARY
 - BLOCK 1 BOUNDARY
 - BLOCK 2 BOUNDARY
 - DEVELOPMENT BOUNDARY
 - EXTENT OF TITLE (INTERNAL)


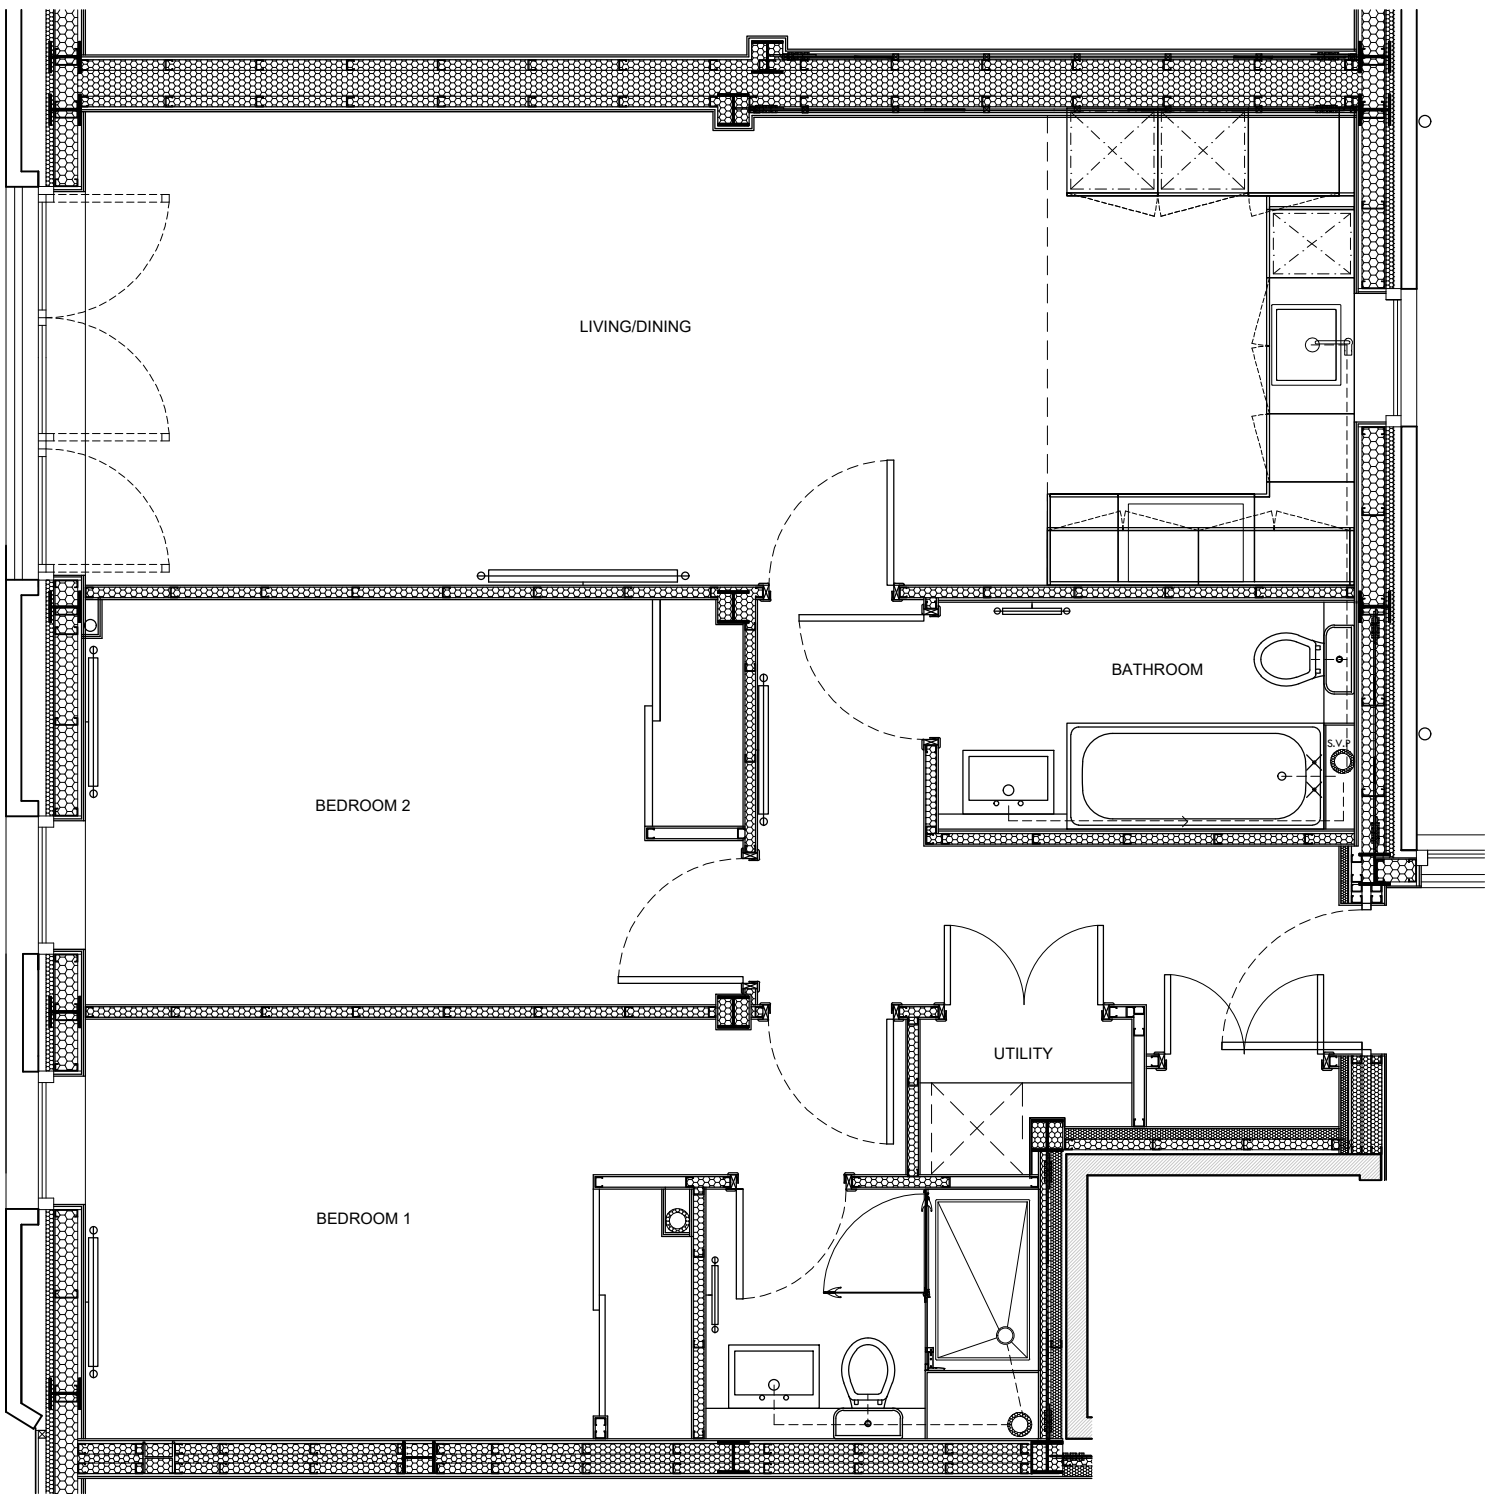


FLOOR PLAN 1:50

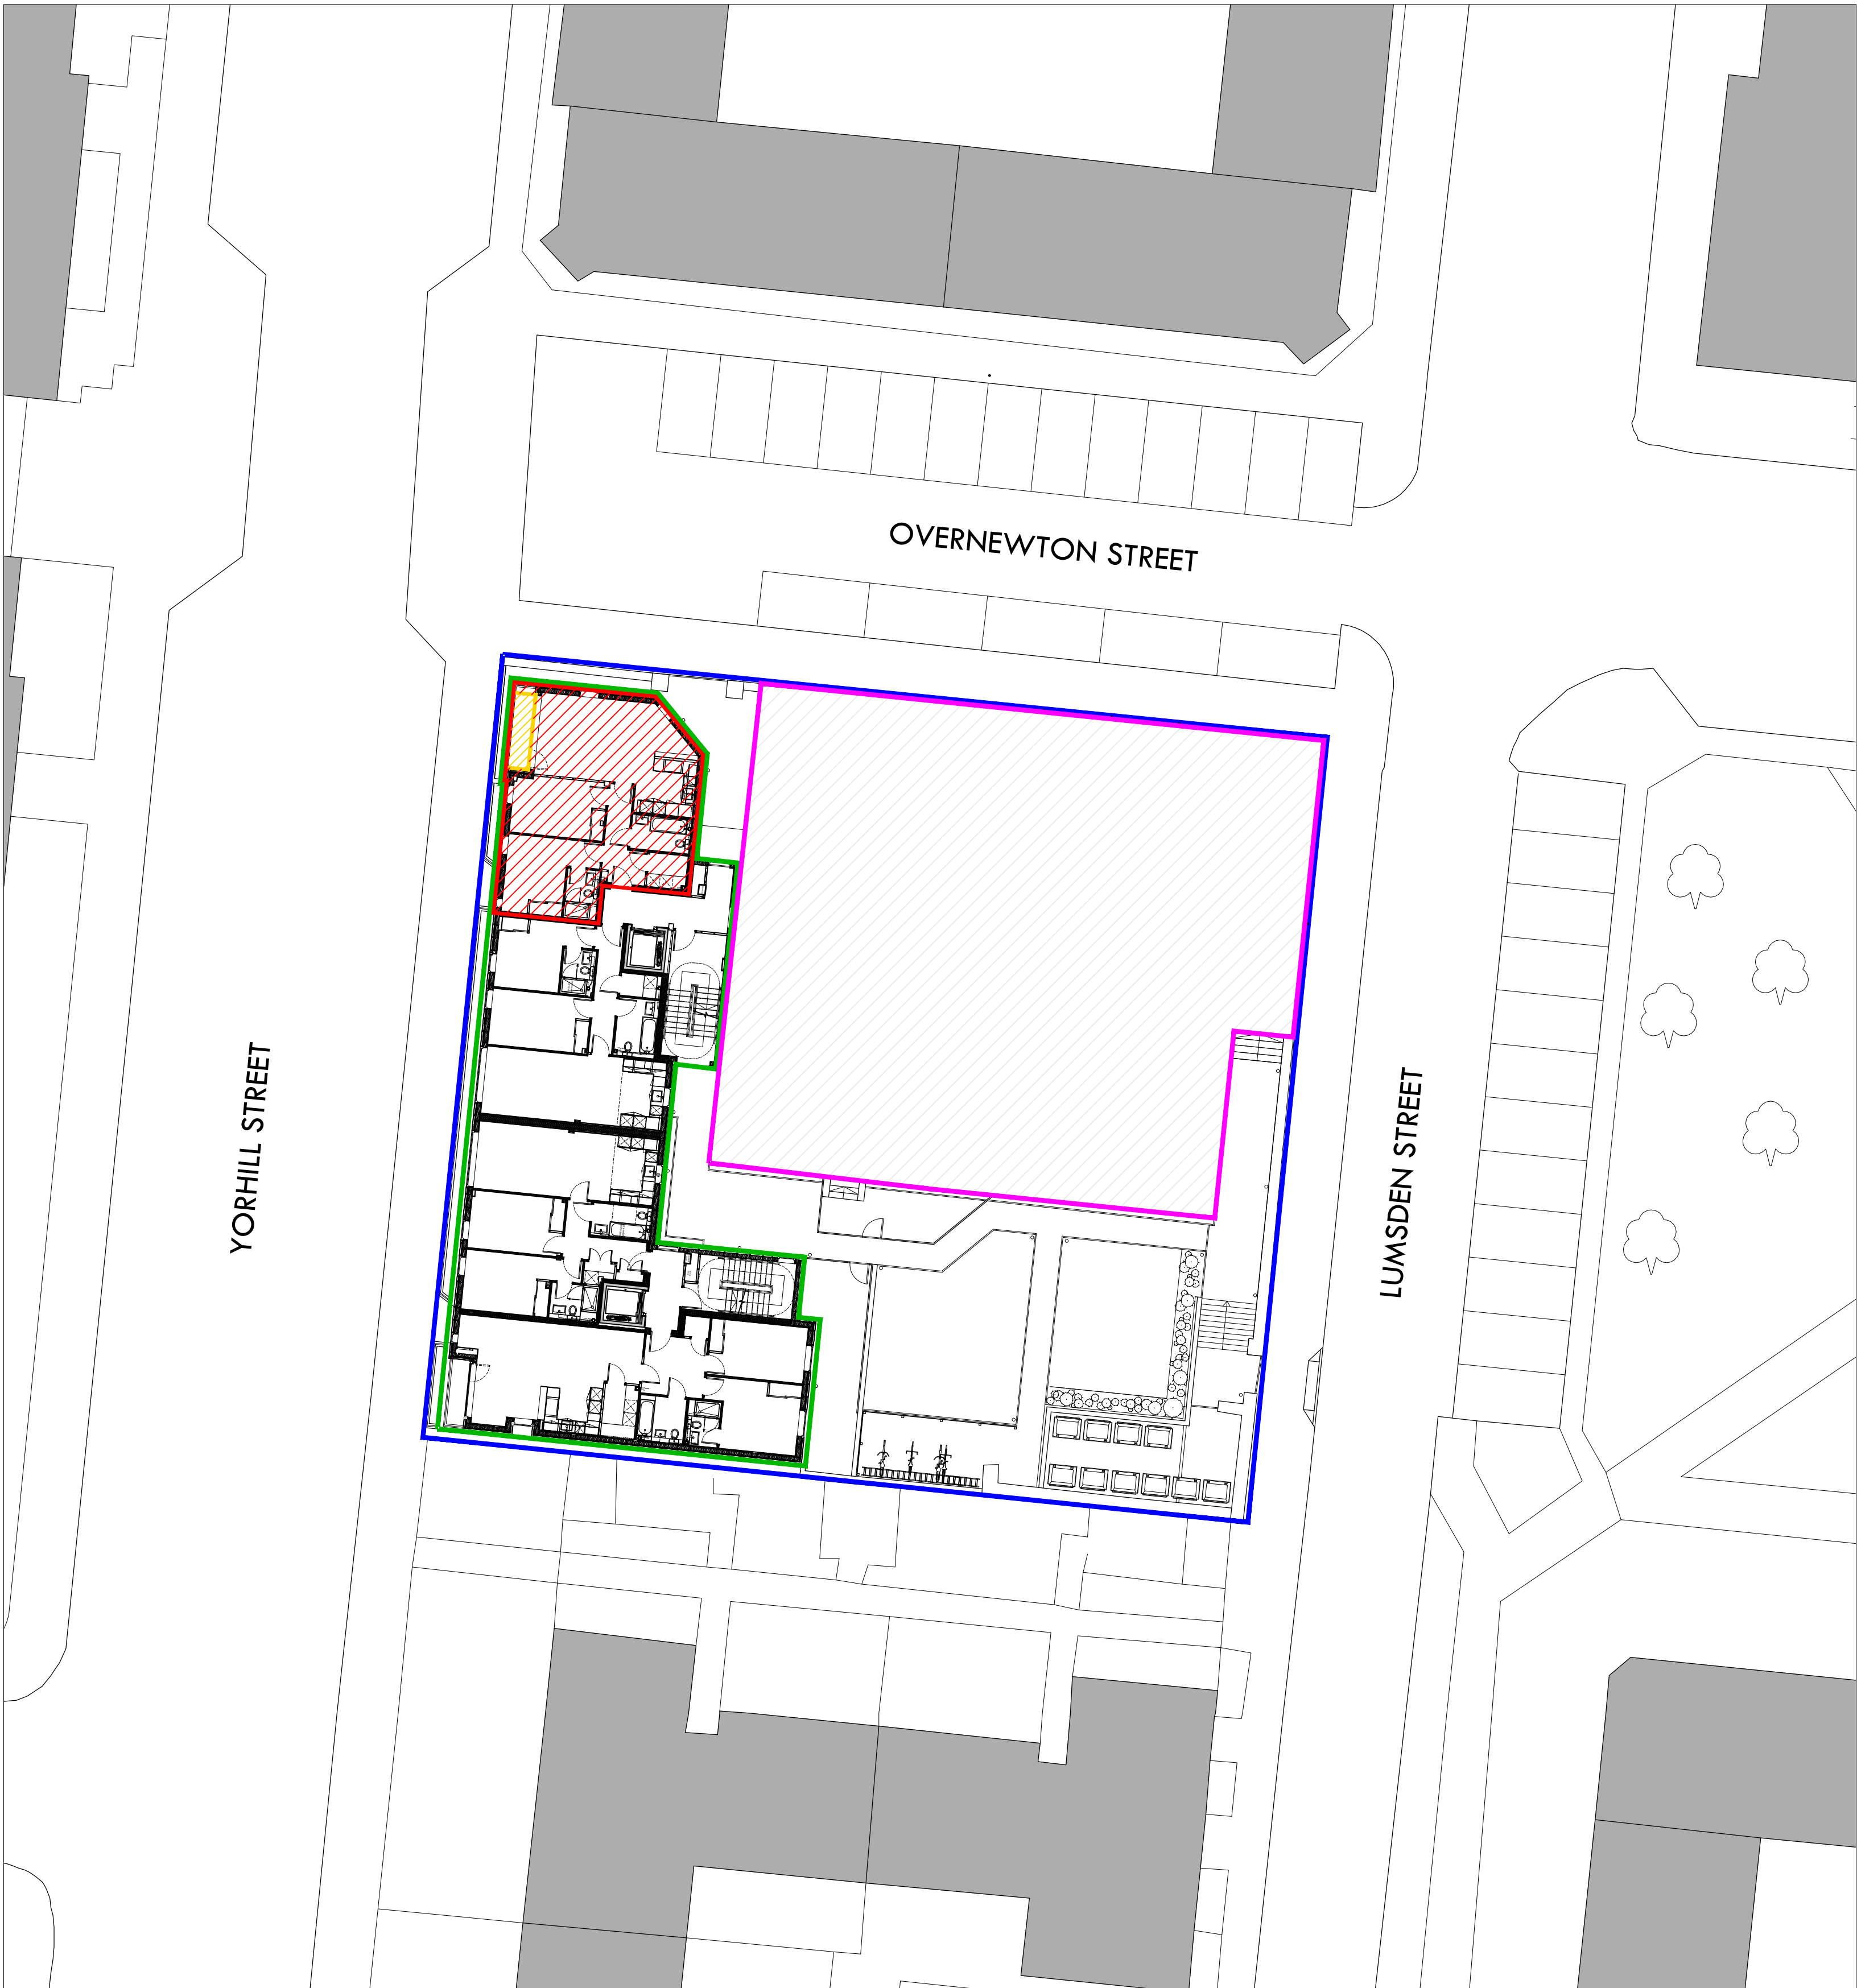


SITE PLAN 1:200

- LEGEND:
- PLOT BOUNDARY
 - BLOCK 1 BOUNDARY
 - BLOCK 2 BOUNDARY
 - DEVELOPMENT BOUNDARY
 - EXTENT OF TITLE (INTERNAL)
 - EXTENT OF TITLE (EXTERNAL)


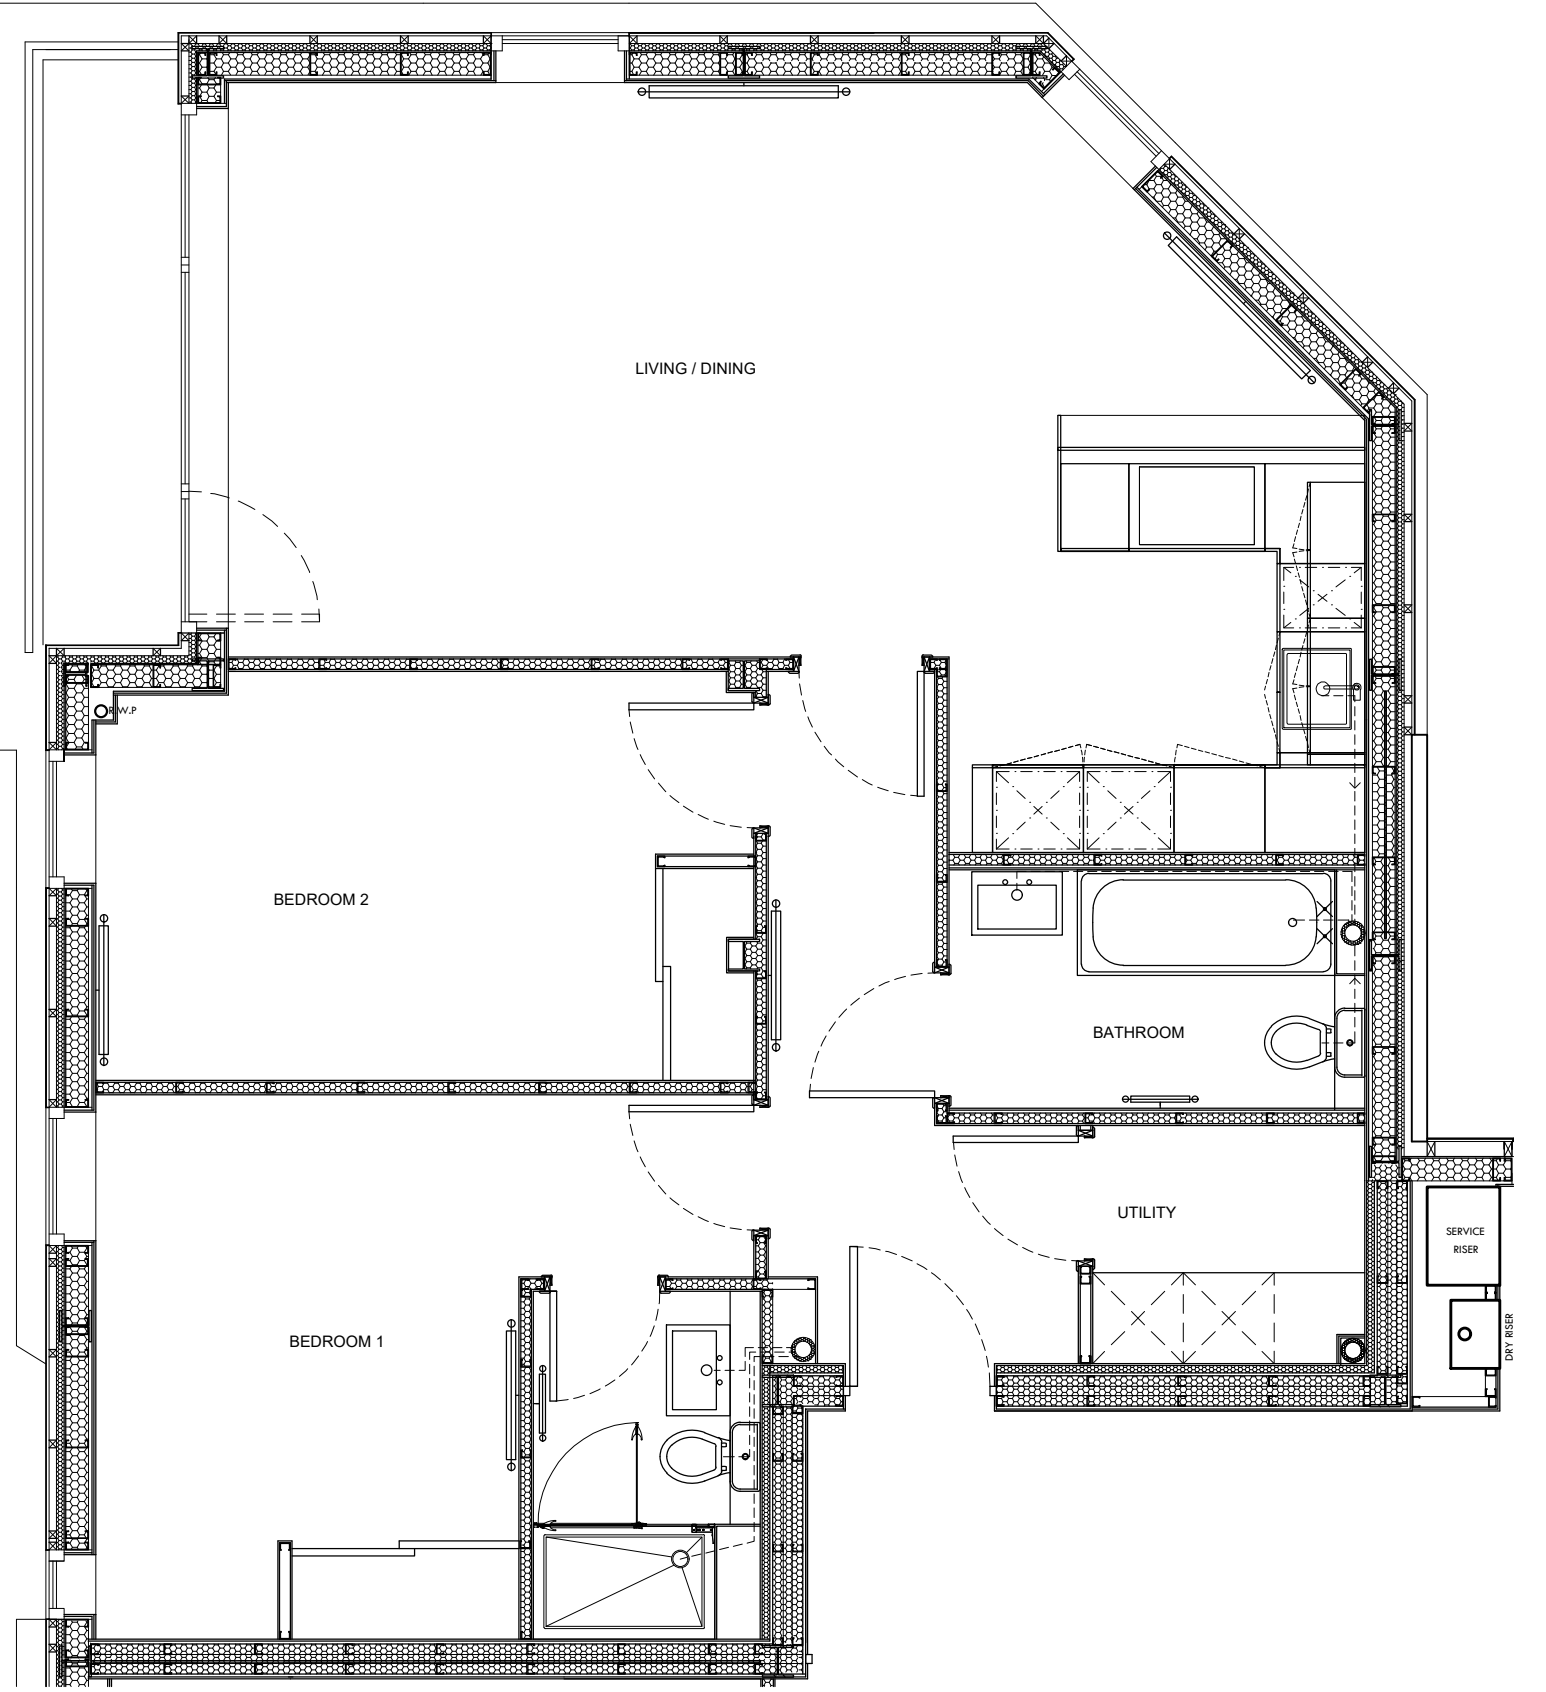
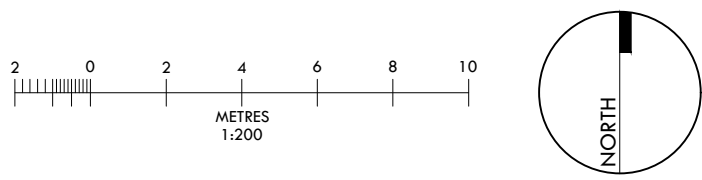


FLOOR PLAN 1:50

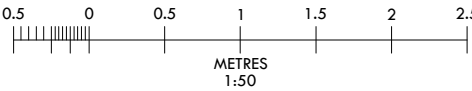





- LEGEND:
- PLOT BOUNDARY
 - BLOCK 1 BOUNDARY
 - BLOCK 2 BOUNDARY
 - DEVELOPMENT BOUNDARY
 - EXTENT OF TITLE (INTERNAL)
 - EXTENT OF TITLE (EXTERNAL)

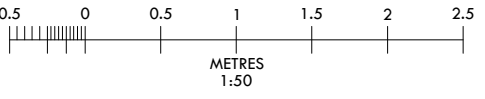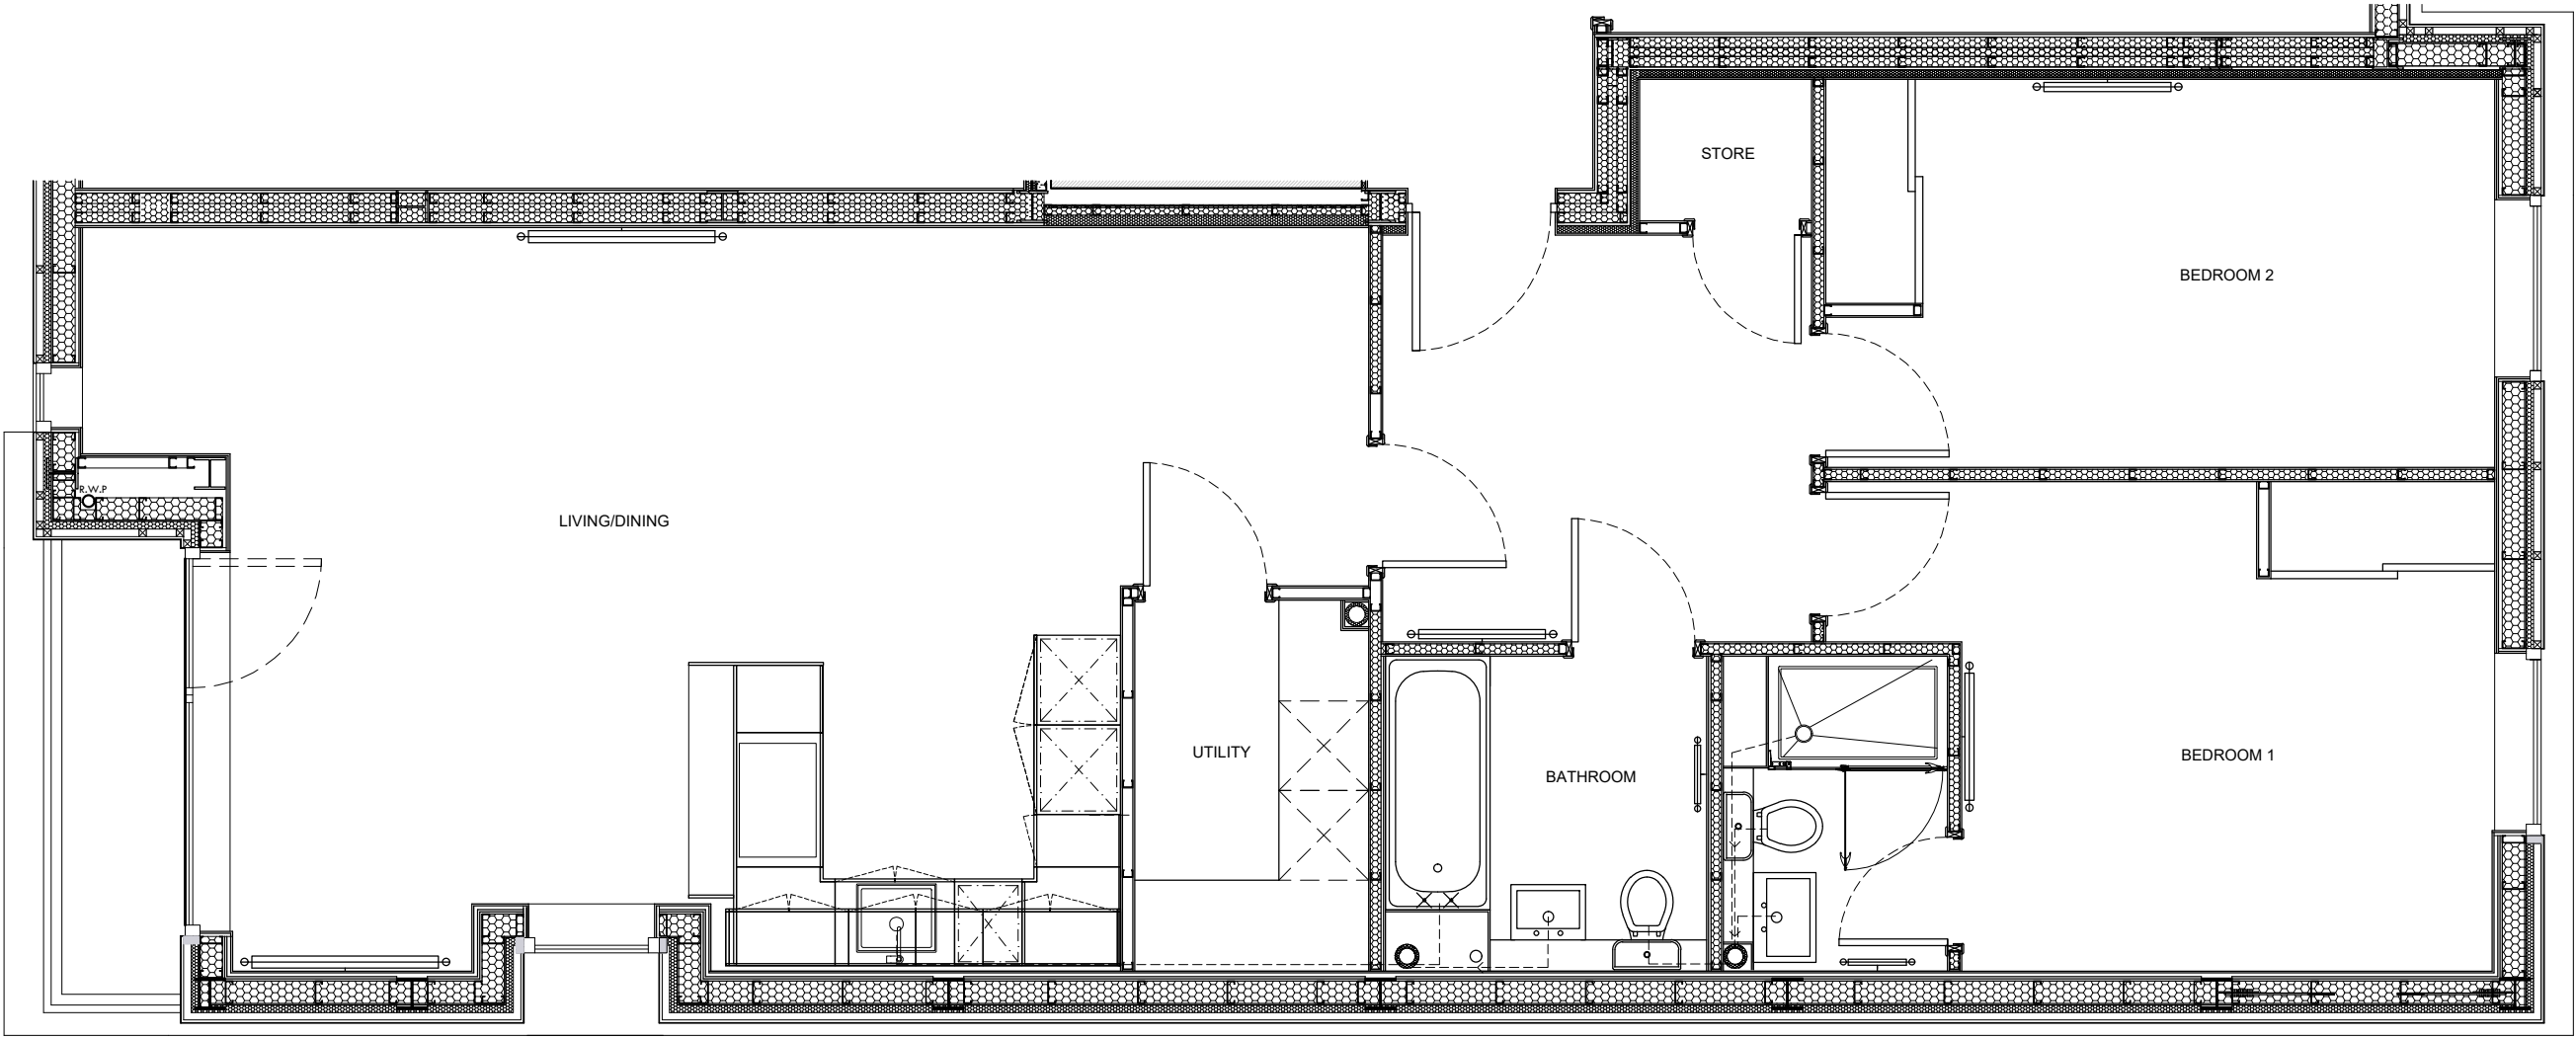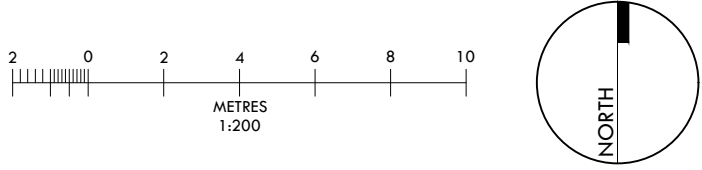




- LEGEND:
- PLOT BOUNDARY
 - BLOCK 1 BOUNDARY
 - BLOCK 2 BOUNDARY
 - DEVELOPMENT BOUNDARY
 - EXTENT OF TITLE (INTERNAL)

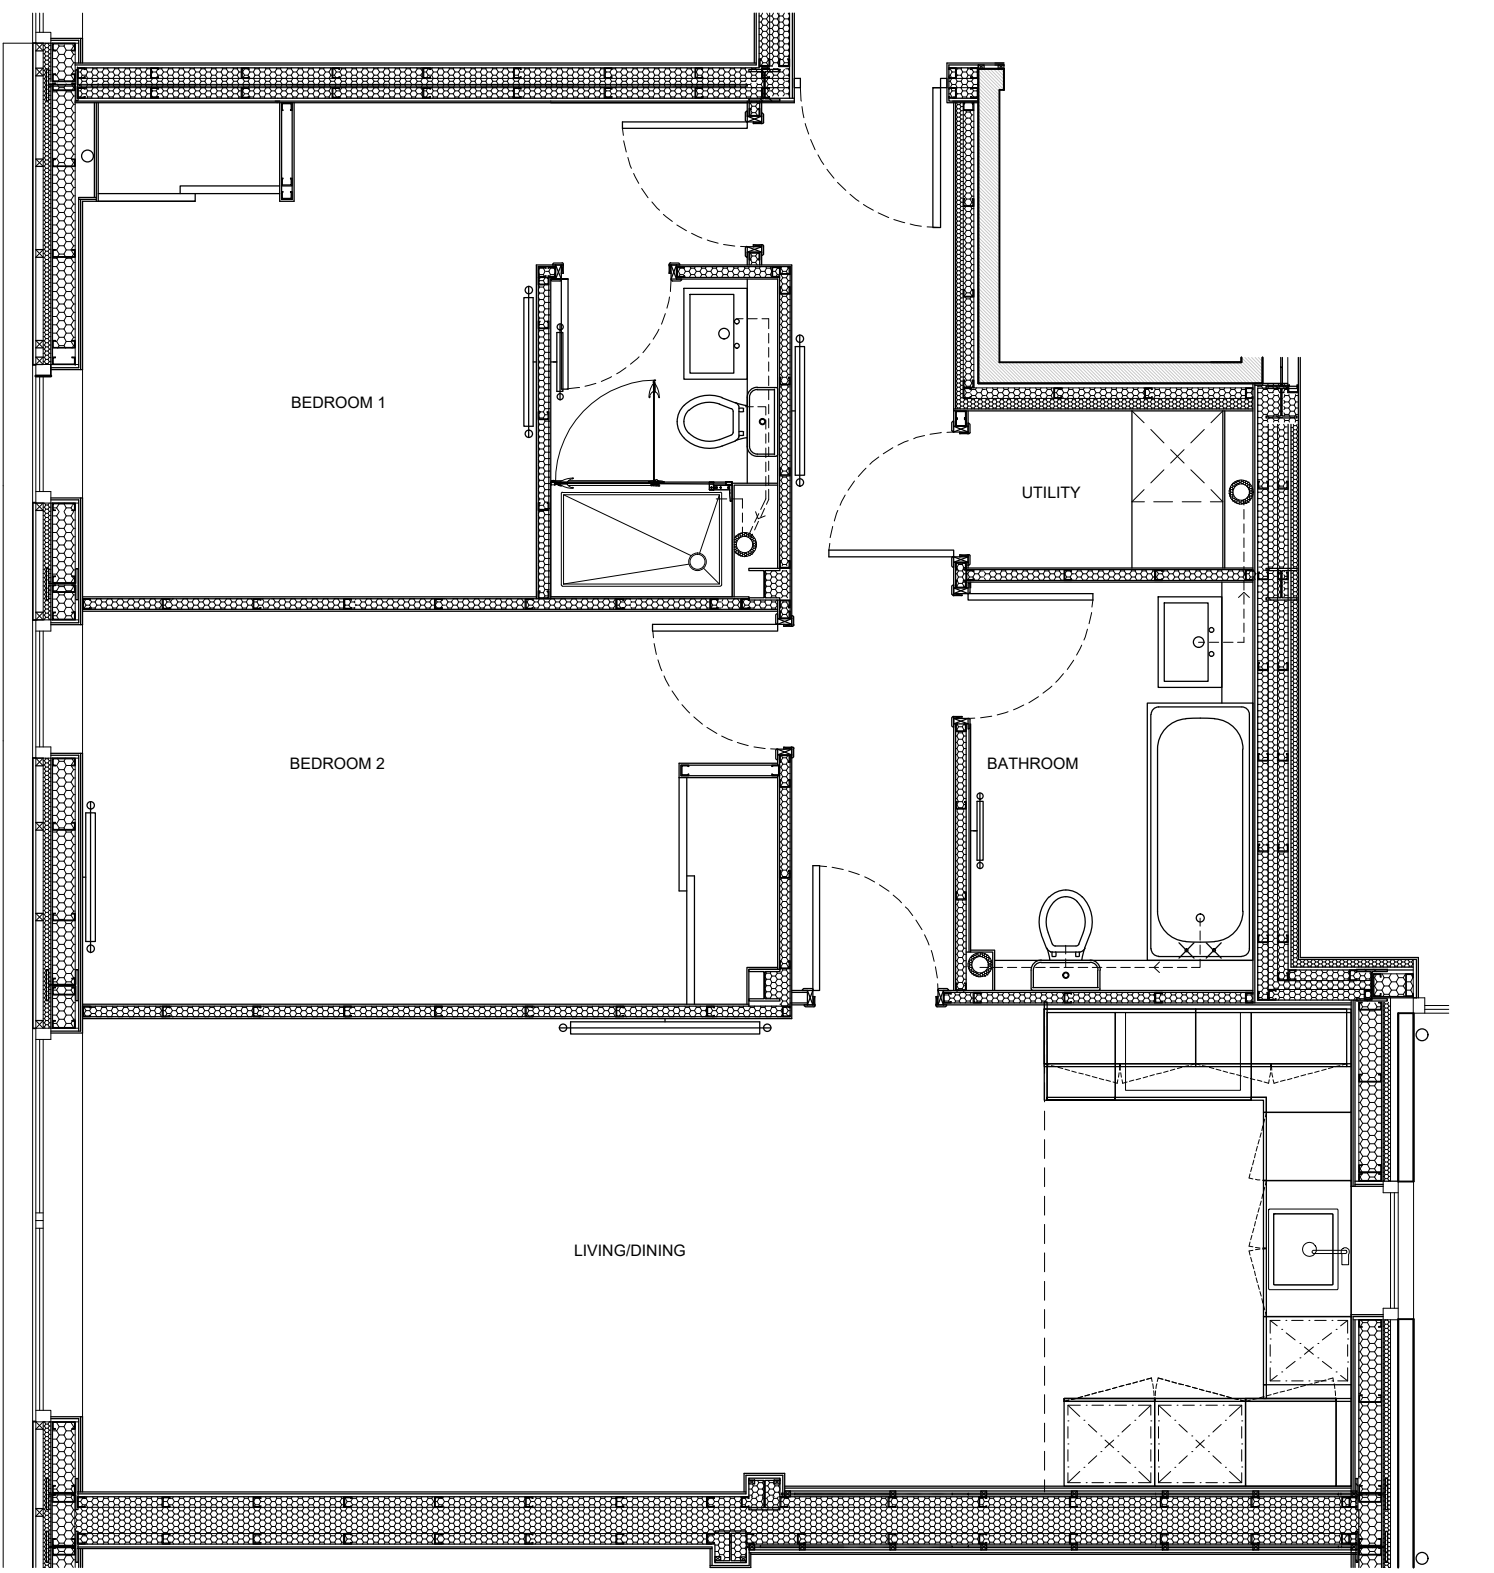
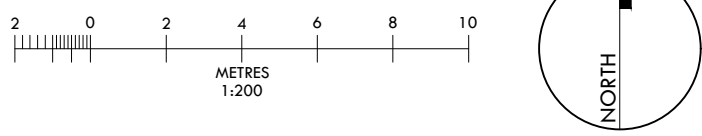


FLOOR PLAN 1:50

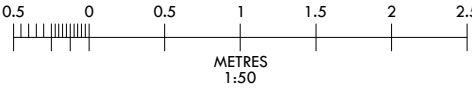





- LEGEND:
- PLOT BOUNDARY
 - BLOCK 1 BOUNDARY
 - BLOCK 2 BOUNDARY
 - DEVELOPMENT BOUNDARY
 - EXTENT OF TITLE (INTERNAL)

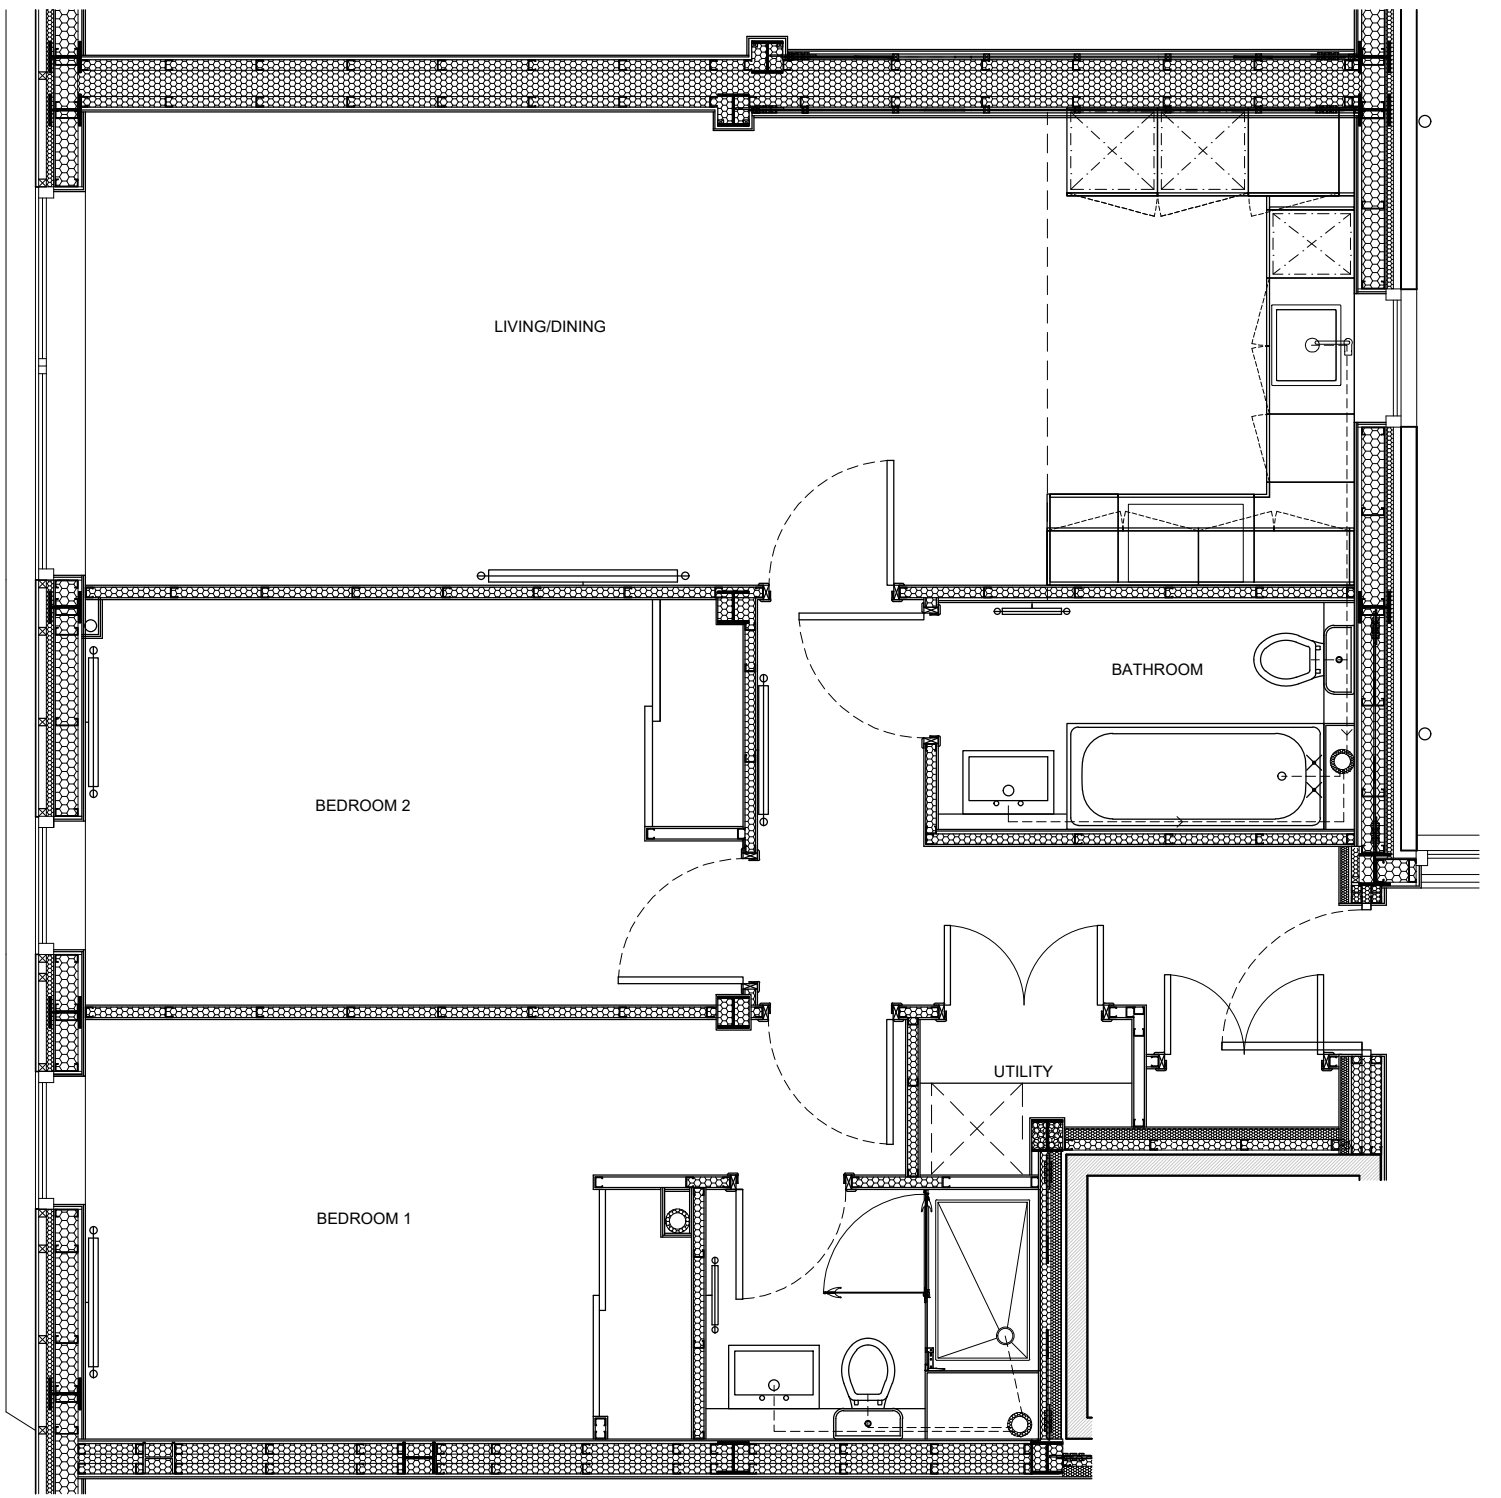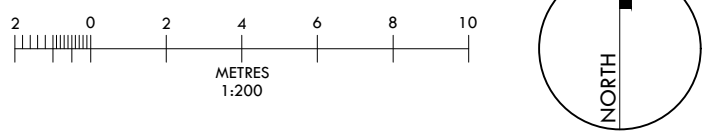


FLOOR PLAN 1:50

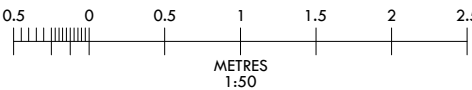

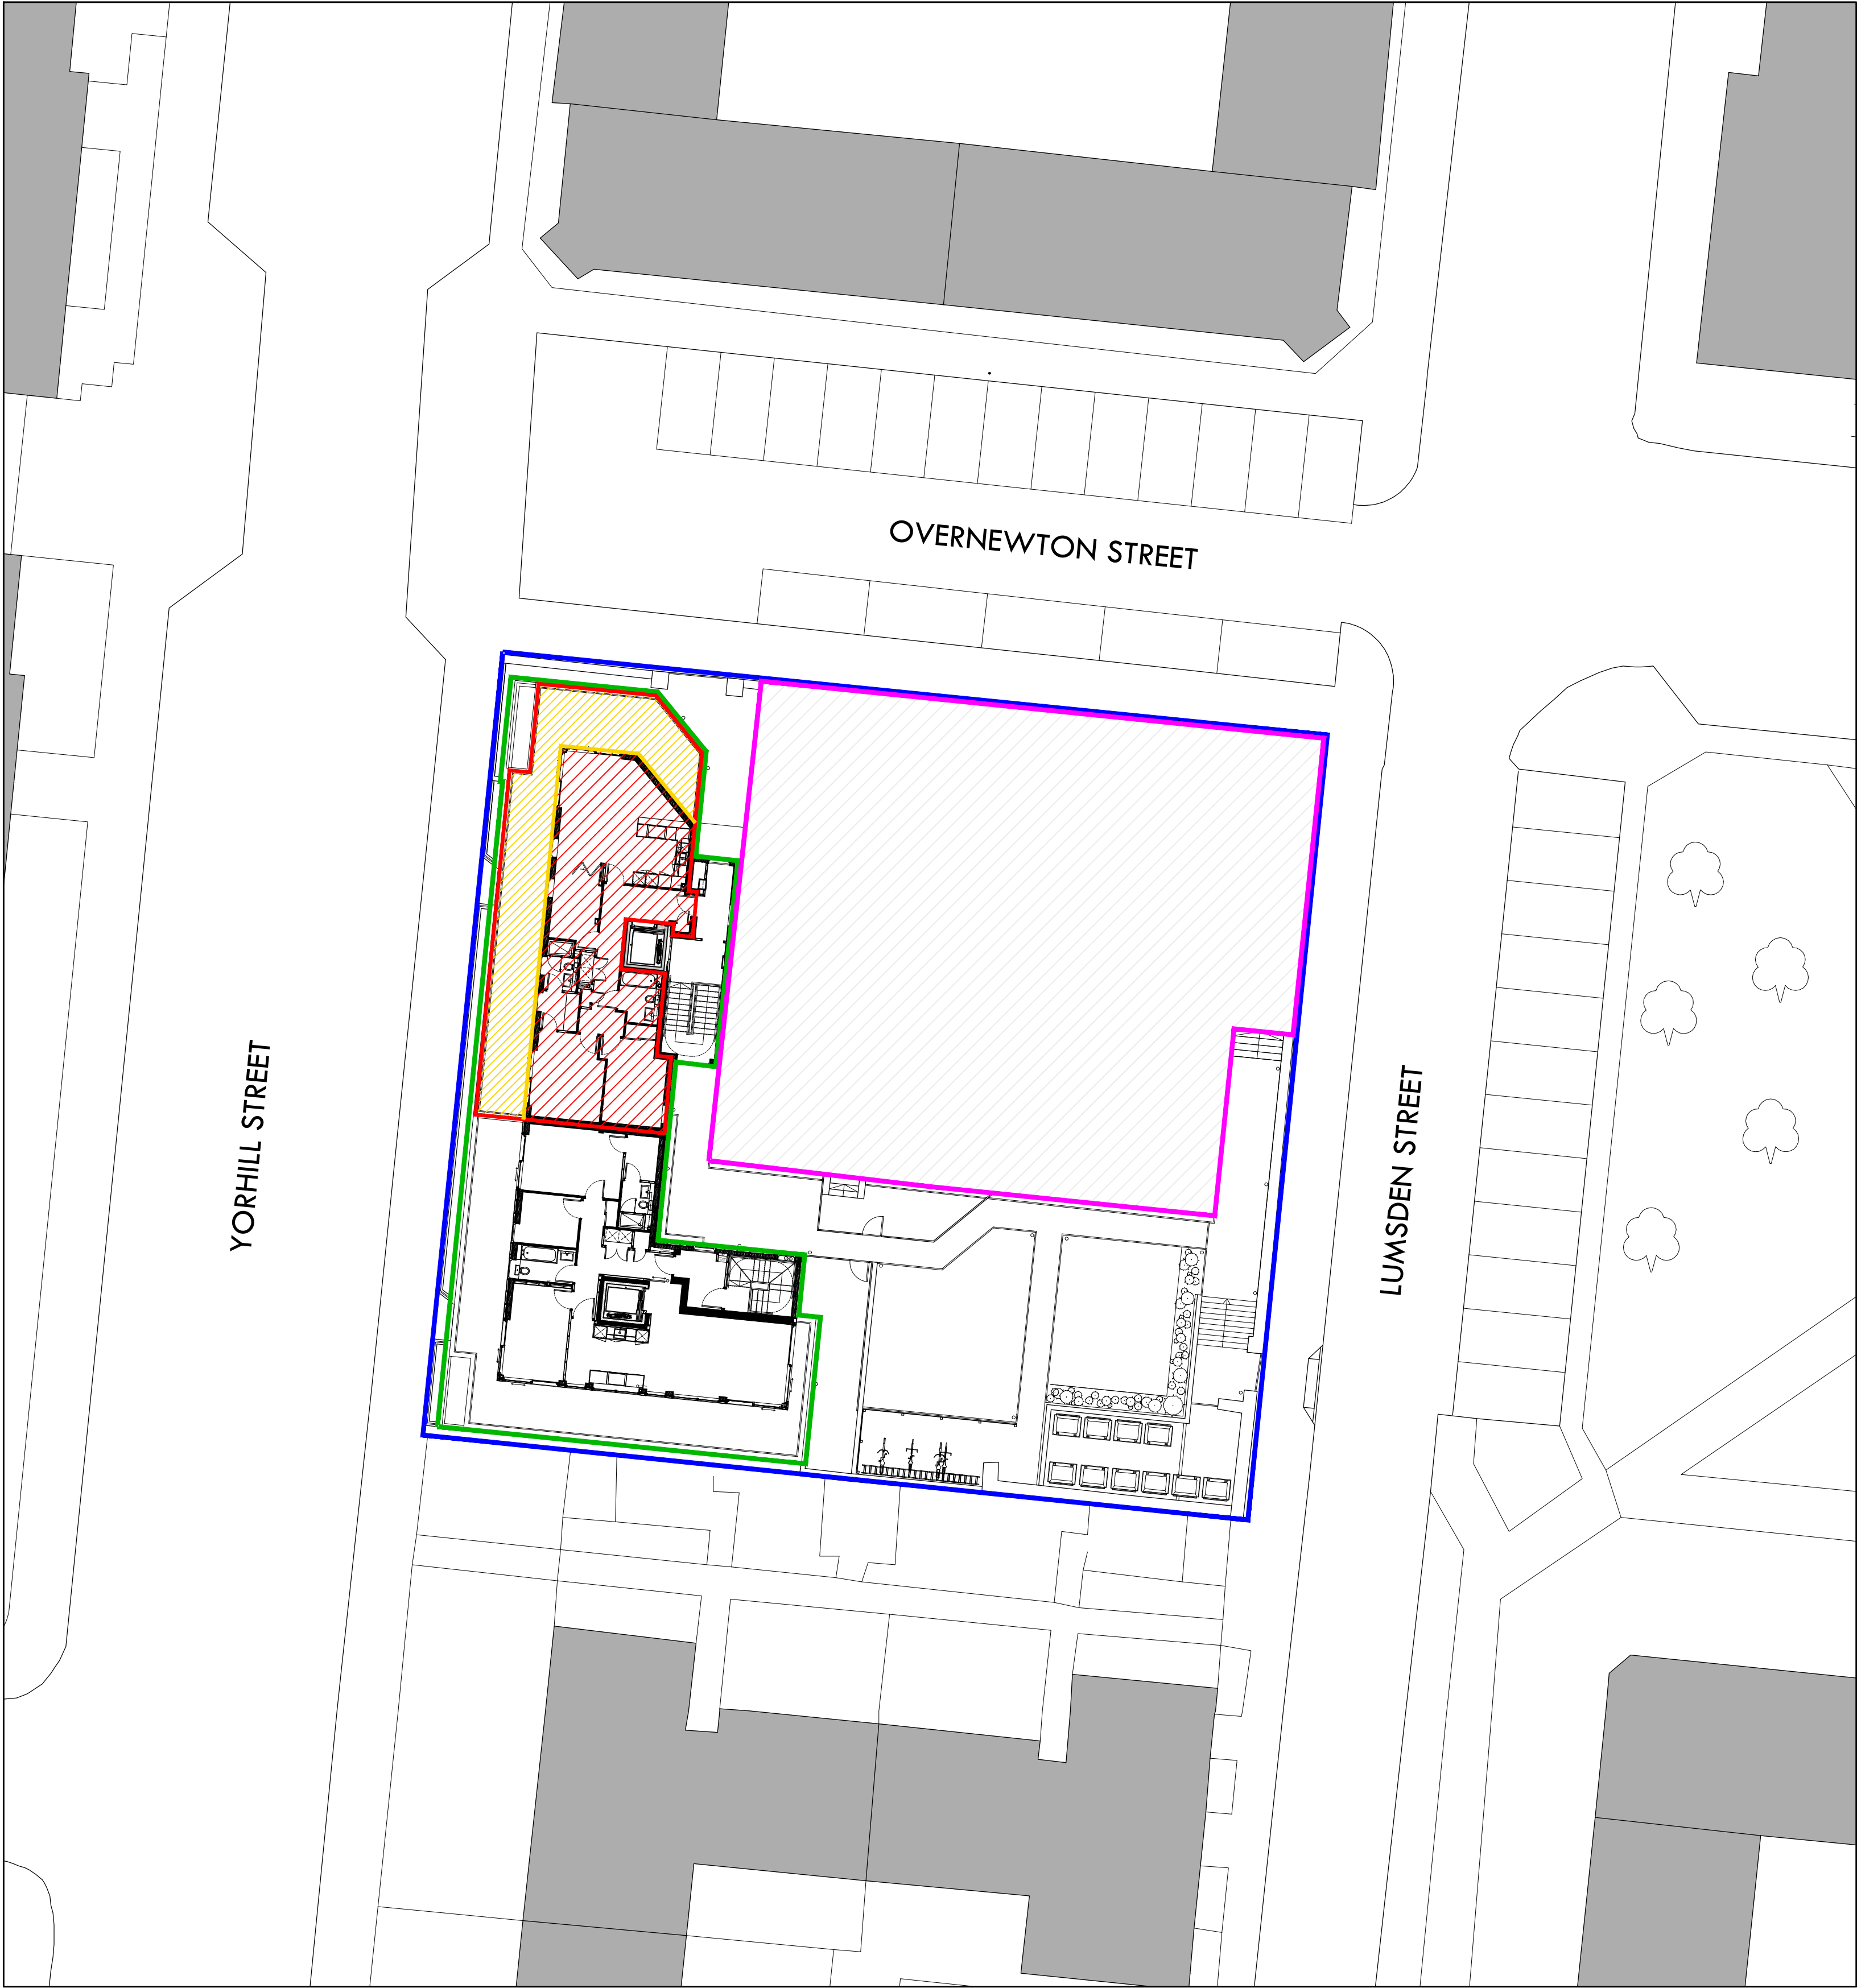

SITE PLAN 1:200

- LEGEND:
- PLOT BOUNDARY
 - BLOCK 1 BOUNDARY
 - BLOCK 2 BOUNDARY
 - DEVELOPMENT BOUNDARY
 - EXTENT OF TITLE (INTERNAL)
 - EXTENT OF TITLE (EXTERNAL)

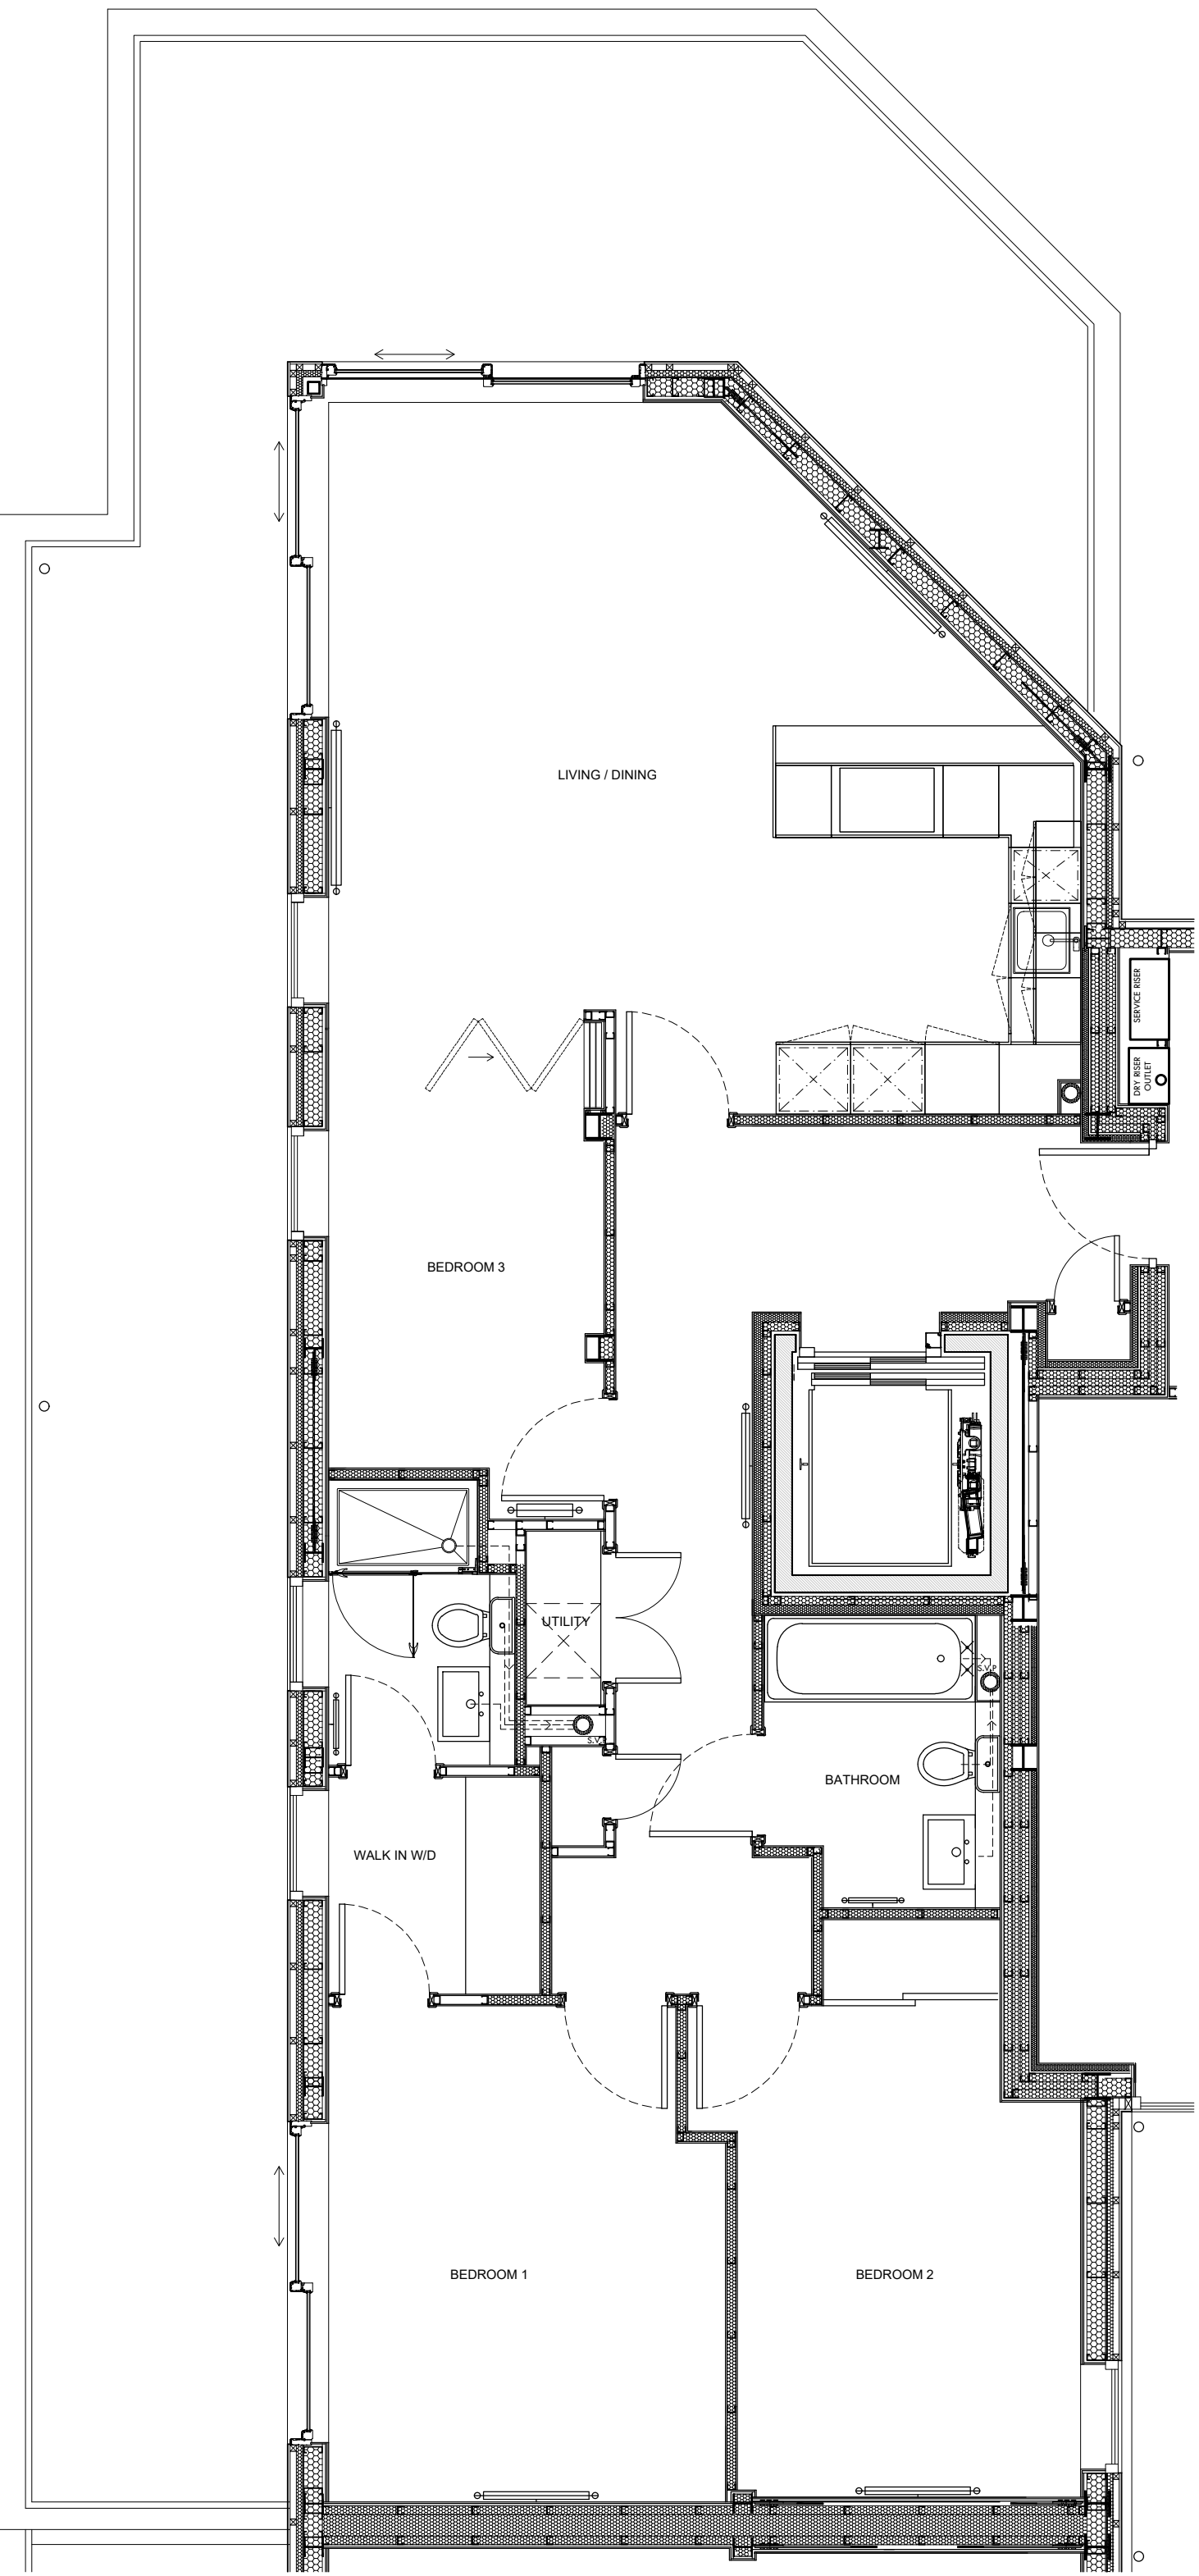

FLOOR PLAN 1:50

