


WARNING TO HOUSE PURCHASERS
 Property Management Act 1995
 Buyers are warned that this is a working drawing and is not intended to be treated as a descriptive
 material document to which the provisions of the Property Management Act 1995 apply. Any of the Special Matters
 prescribed by any other statute under the above Act.
 The contents of this drawing are for information only and do not constitute an offer or a contract and no liability
 can be accepted by the developer in respect of any error or omission or any delay and alterations and variations can
 occur during the progress of the works without revision of drawing.
 Consequently the time, cost and dimensions of the finished construction may differ
 materially from those shown.
 None of the contents of this drawing constitutes a contract, part of any contract or warranty.

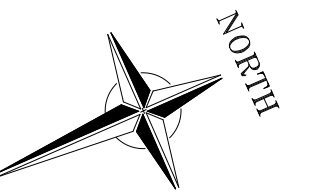


- SITE TITLE / PLOT BOUNDARY
- PLOT BOUNDARY
- RSL BOUNDARY
- ⊠ SUB-STATION (INFRASTRUCTURE)
- ADOPTED ROADS AND PATHS (MAINTAINED BY COUNCIL)
- ADOPTED SOFT LANDSCAPING (MAINTAINED BY COUNCIL)
- PRIVATE PARKING COURTS (MAINTAINED BY FEU)
- SOFT LANDSCAPING (MAINTAINED BY FACTOR)
- 1 SHARED ACCESS DRIVEWAY PLOTS 1-2 (MAINTAINED BY FEU)
- 2 SHARED ACCESS DRIVEWAY PLOTS 19-20 (MAINTAINED BY FEU)
- 3 SHARED ACCESS DRIVEWAY PLOTS 161-162 (MAINTAINED BY FEU)
- 4 SHARED ACCESS DRIVEWAY PLOTS 167-168 (MAINTAINED BY FEU)
- SHARED ACCESS FOOTPATH - PLOTS 41-43, 54-59 (MAINTAINED BY FEU)
- SHARED ACCESS FOOTPATH - PLOTS 67-72, 74, 77-80 (MAINTAINED BY FEU)
- SHARED ACCESS FOOTPATH - PLOTS 87-90 (MAINTAINED BY FEU)
- SHARED ACCESS FOOTPATH - PLOTS 93 & 94 (MAINTAINED BY FEU)
- SHARED ACCESS FOOTPATH - PLOTS 115, 116, 119-122 (MAINTAINED BY FEU)
- SHARED ACCESS FOOTPATH - PLOTS 130, 131, 141, 142 (MAINTAINED BY FEU)
- SHARED ACCESS FOOTPATH - PLOTS (MAINTAINED BY FEU)
- SHARED ACCESS FOOTPATH - PLOTS 174-179 (MAINTAINED BY FEU)
- DRAINAGE WAYLEAVE SERVITUDE
- GAS WAYLEAVE SERVITUDE
- 60 ALLOCATED PARKING BAY

The development registered under title MID217677 and plots 1 to 3, 56 to 93, 95 to 97, 115 to 117, 119 to 138, 140 to 160, 171 to 282, 387 to 399, 401 to 442 and 444 within have been DPA approved by:

The Keeper - 27/09/2023

Keeper of the Registers of Scotland

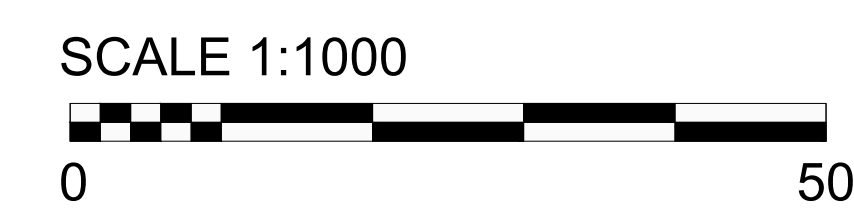

DIRECTOR APPROVAL
 This drawing must be reviewed and approved by the following management:
 Managing Director: _____ Date: _____
 Technical Director: _____ Date: _____
 Construction Director: _____ Date: _____
 Sales Director: _____ Date: _____
 Commercial Director: _____ Date: _____
 Finance Director: _____ Date: _____
 Development Director: _____ Date: _____
 Operations Director: _____ Date: _____

IF IN DOUBT ASK!

Rev	Description	By:	Date
C	Plots 60-79 allocated parking indicated	GR	14.09.23
B	Block 7 Boundaries revised. Plots 100-105, 116-117, 119-123, 143-150 updated to Falcove House type. Plots 61-69, 71-73, 77-80, 83-89, 129-131, 151-153 & 173-185 removed	GR	09.06.23
A	Blocks 1A & 8A Boundaries revised	GR	15.10.21

DAVID WILSON HOMES
 WHERE QUALITY LIVES


David Wilson East Scotland
 Telford House,
 3 Mid New Cullins,
 Edinburgh
 EH11 4DH

Tel: 0131 442 5700
 Fax: 0131 442 5701
 www.dwh.co.uk


Title: **Cammo Edinburgh**

Description: **DEVELOPMENT PLAN**


Scale: 1:1000 Date: Aug '20
 Drawn: BES Area: Frontage:
 Sheet Size: Drawing No: 19018(11)021 Revision: C

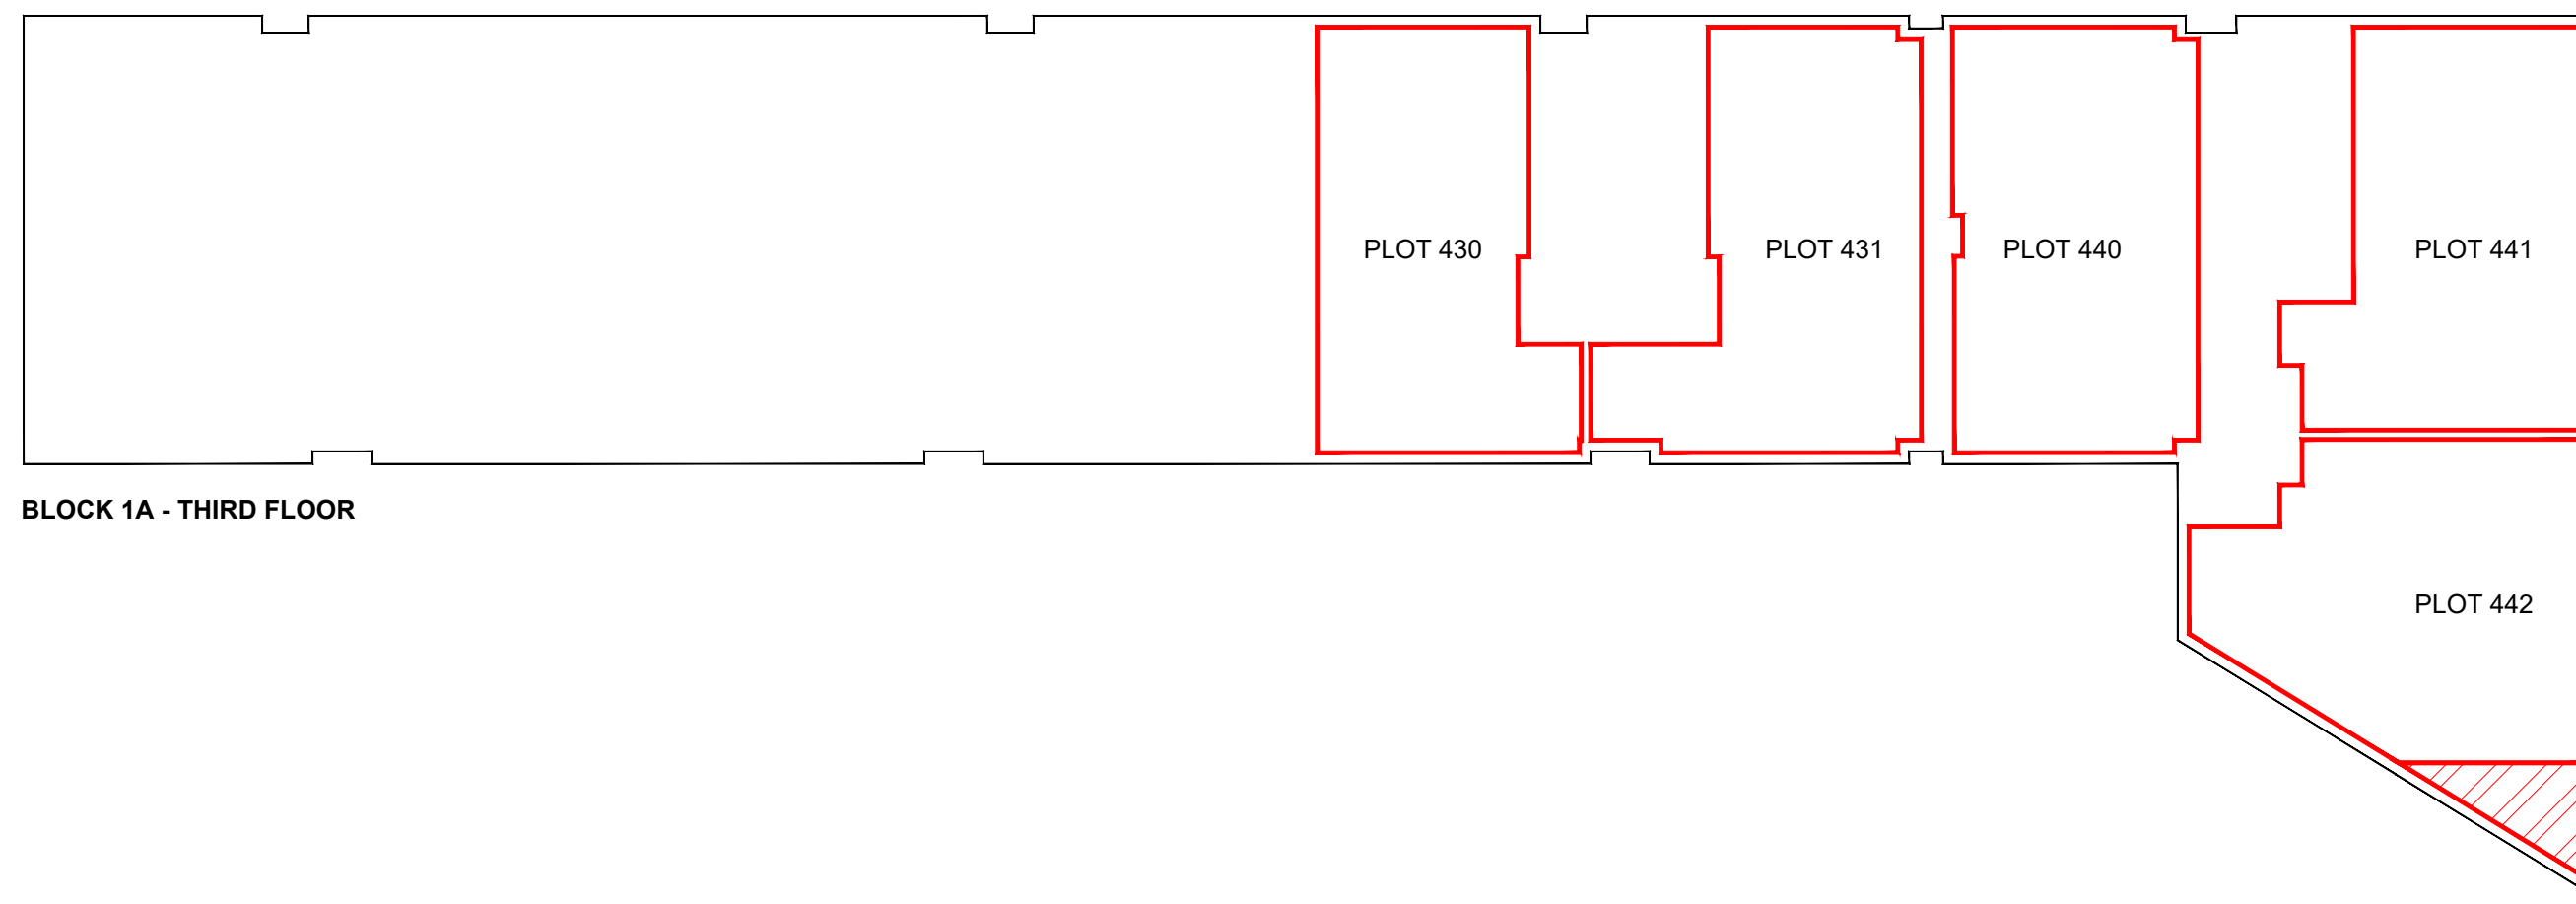


BLOCK 1A - THIRD FLOOR

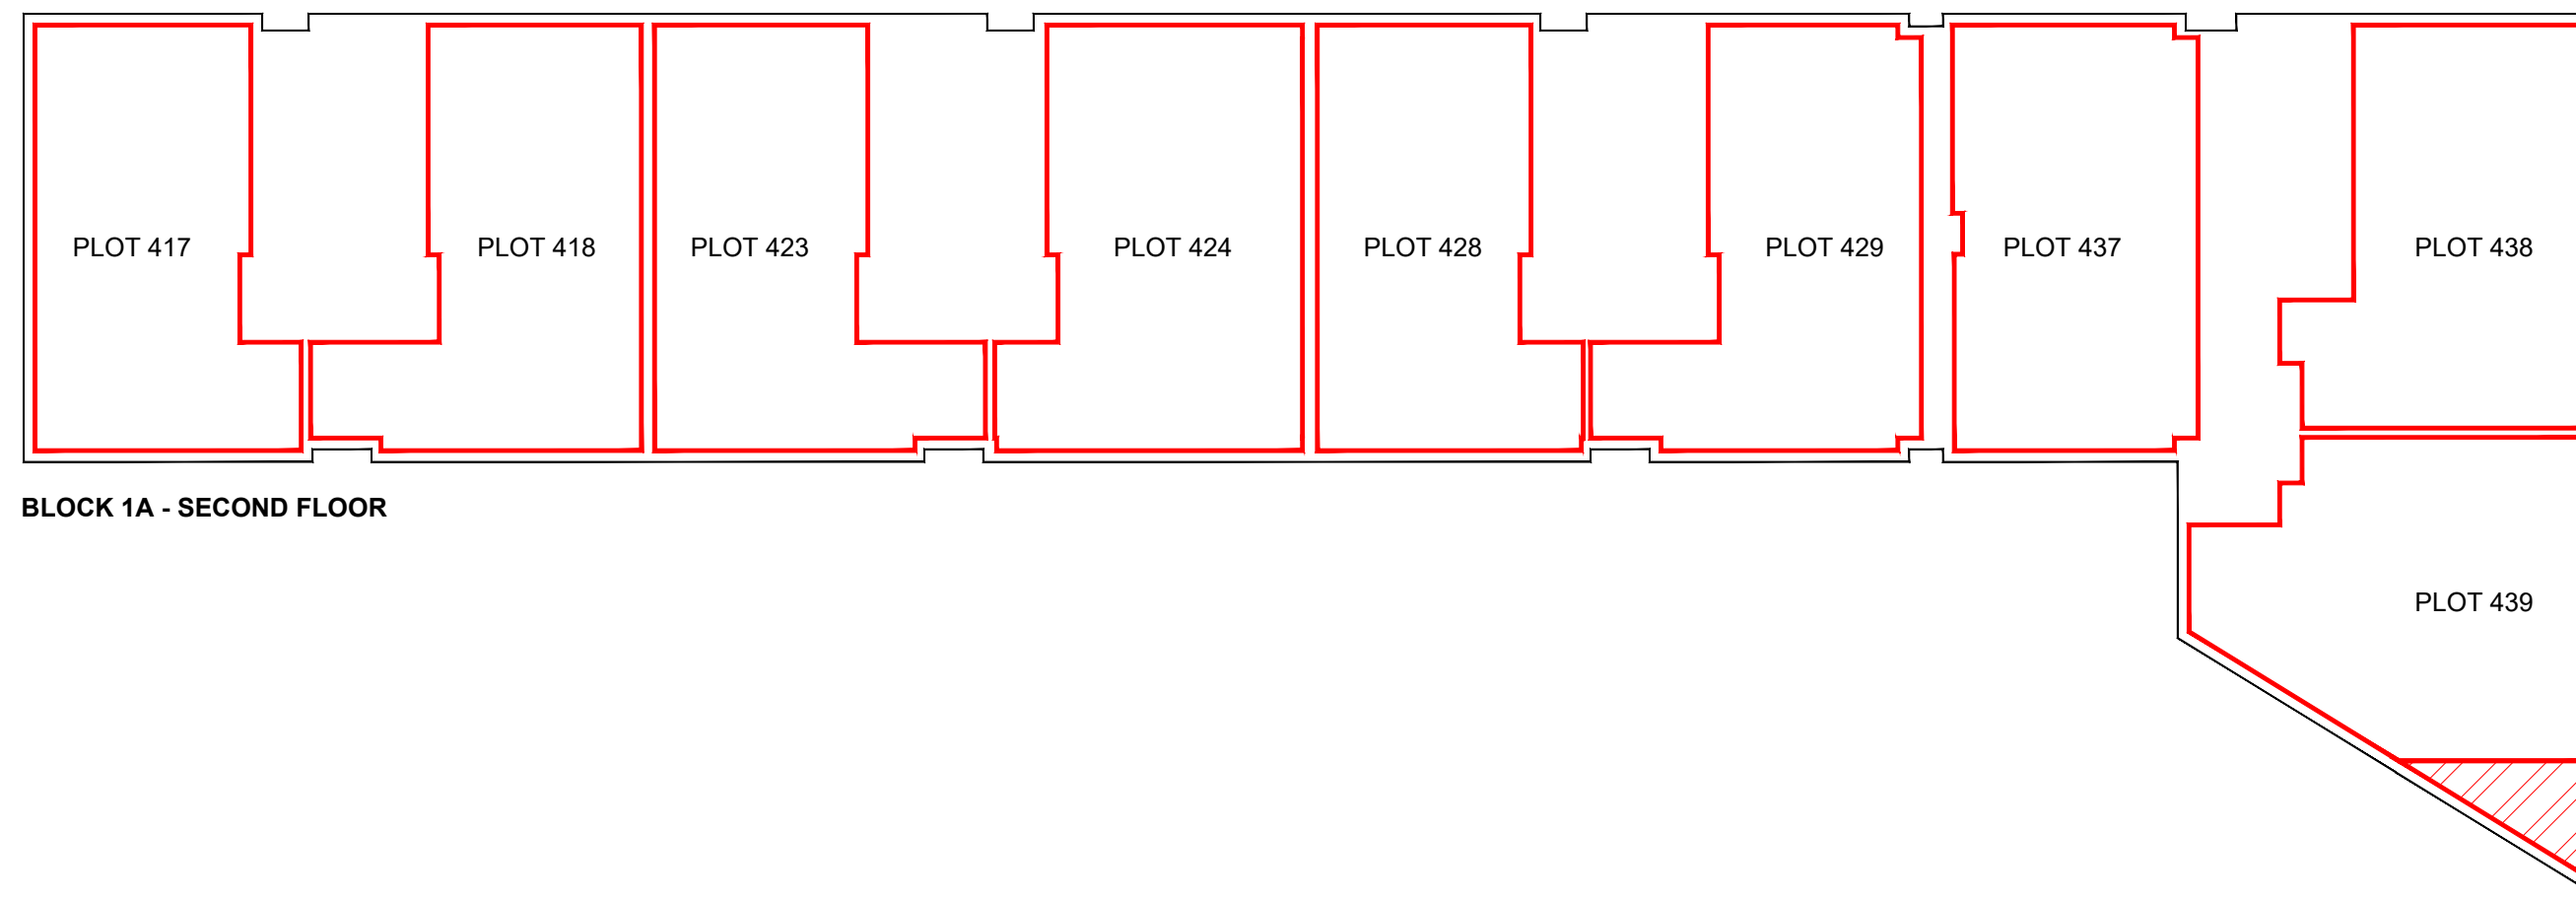



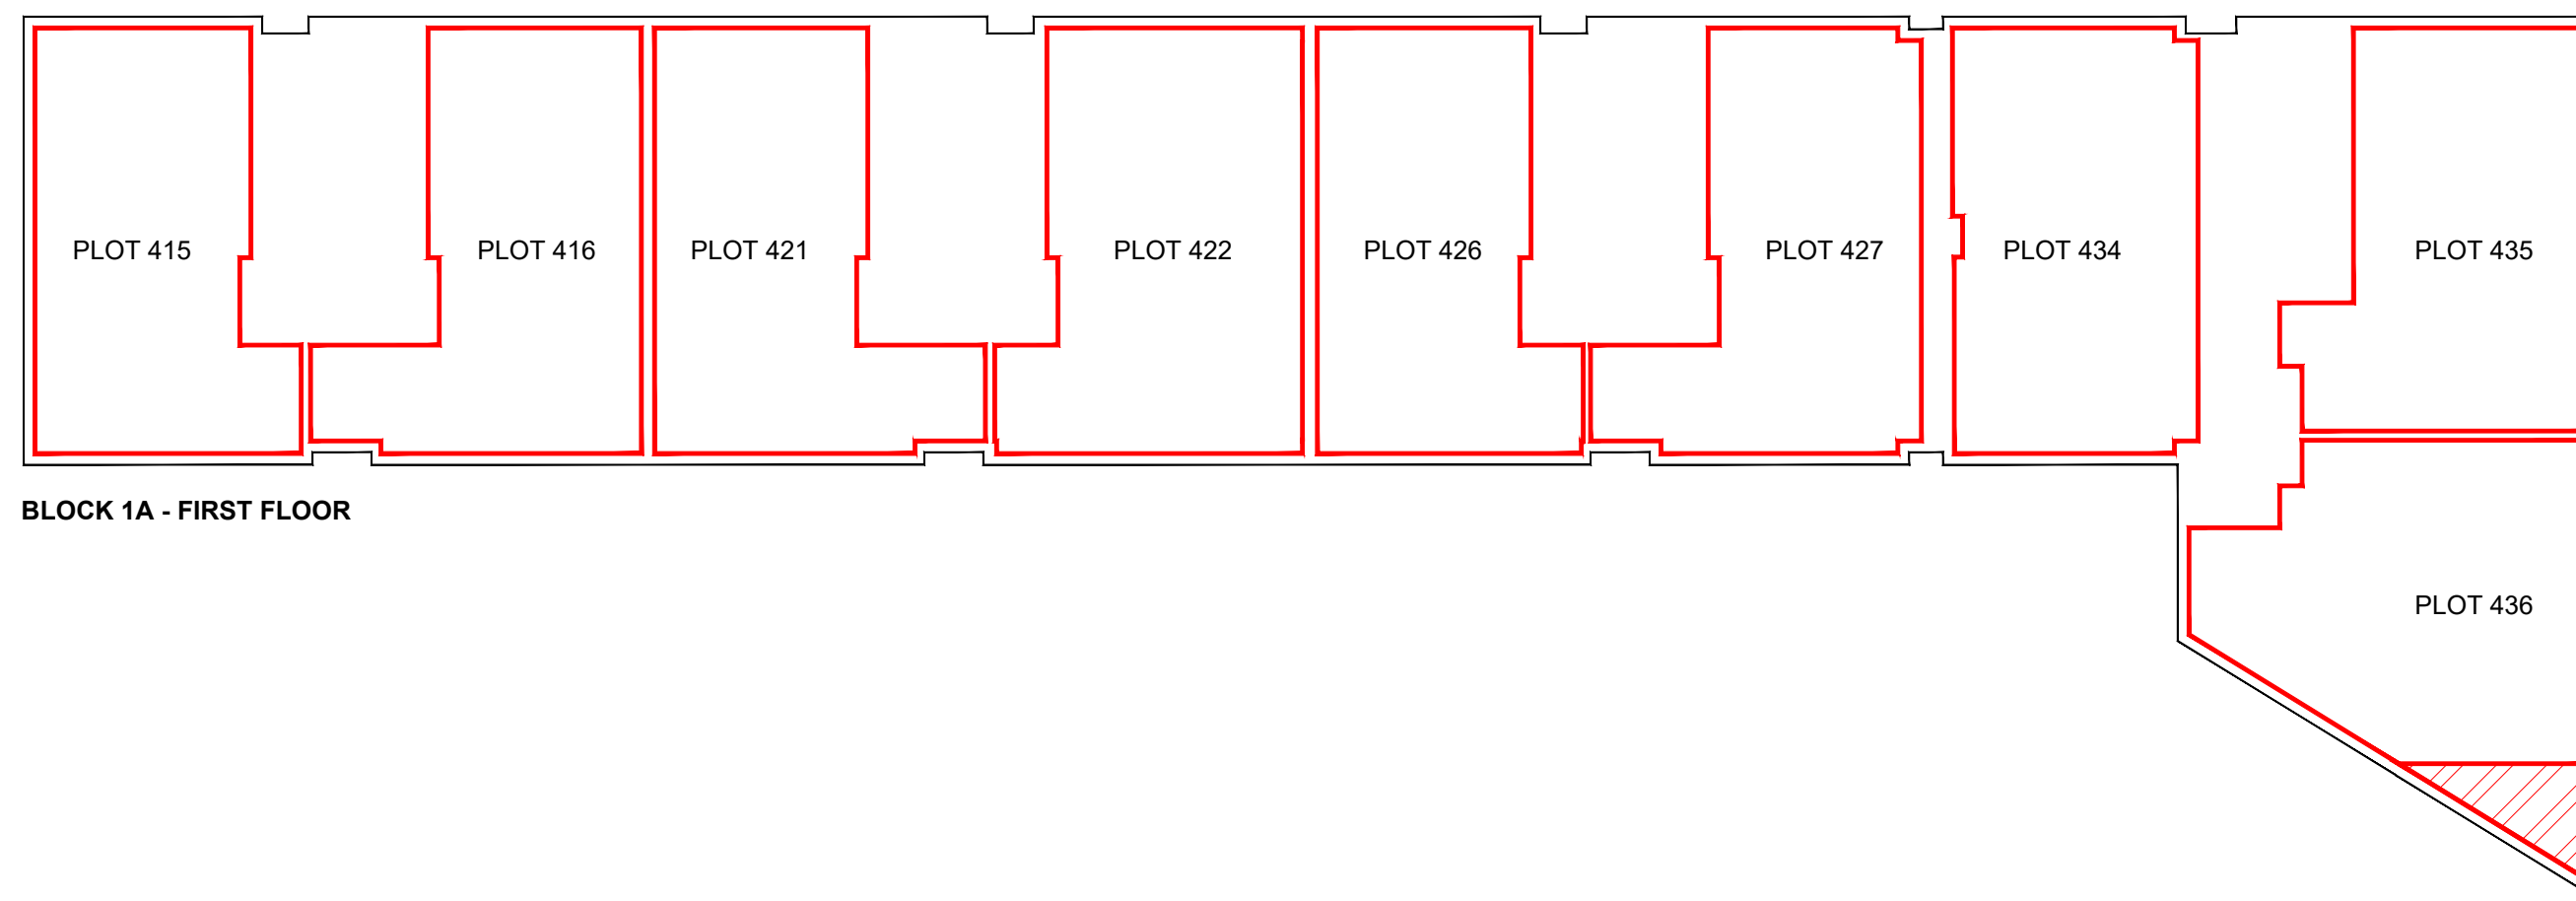


BLOCK 1A - SECOND FLOOR

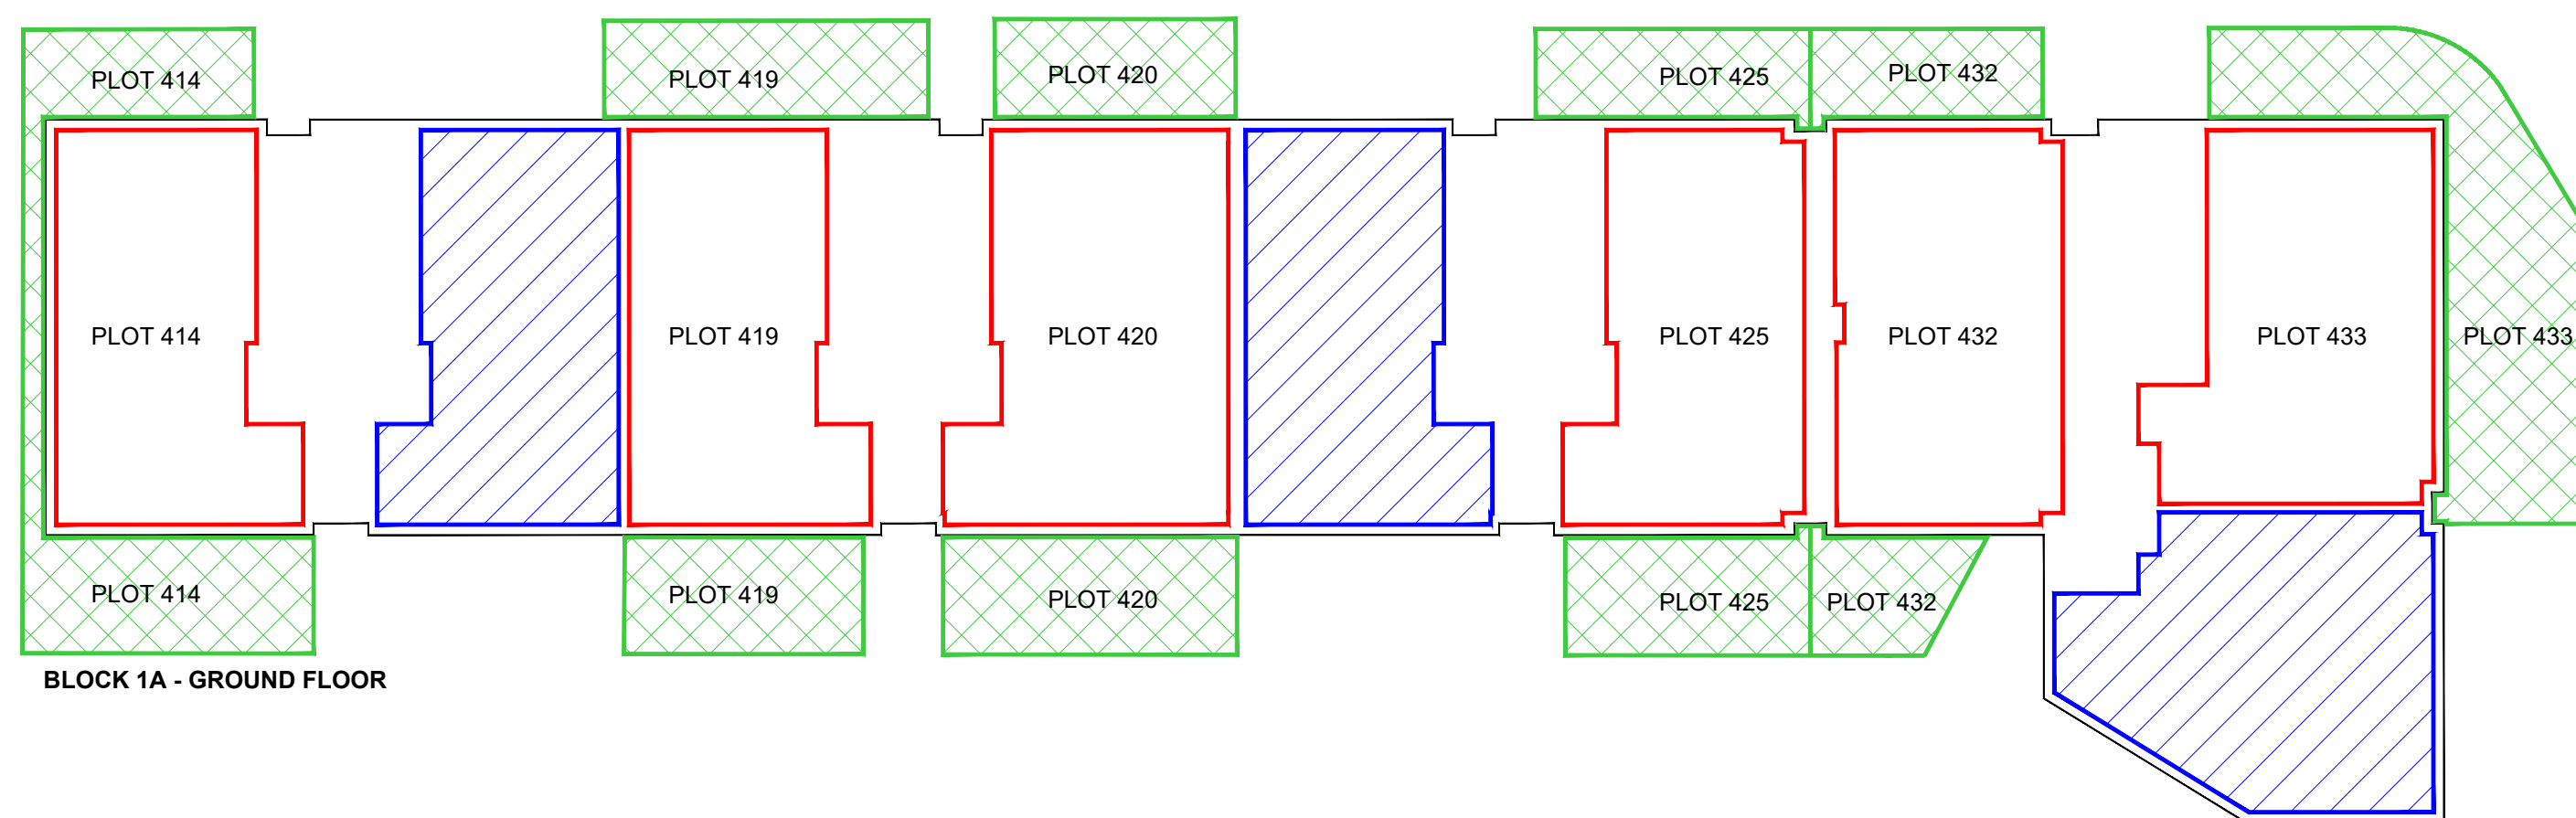

BLOCK 1A - FIRST FLOOR



BLOCK 1A - GROUND FLOOR

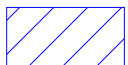-  BUILDING OUTLINE
-  PLOT FEU
-  PLOT BALCONY
-  PLOT GARDEN
-  BUILDING STORE (BIN/CYCLE/WATER)

IF IN DOUBT ASK!

--	--

Rev: Description: By: Date:



David Wilson East Scotland
 Telford House,
 3 Mid New Cullins,
 Edinburgh,
 EH11 4DH
 Tel: 0131 442 5700
 Fax: 0131 442 5701
 www.dwh.co.uk

Title: **CAMMO, EDINBURGH**


Description: **DEED OF CONDITIONS APARTMENTS BLOCK 1A**

Scale: N.T.S. Date: MAY'21


Drawn: GR Area: Frontage:

Sheet Size: Drawing No: Revision:


A1 H8332/B1A/DOC1 **B**

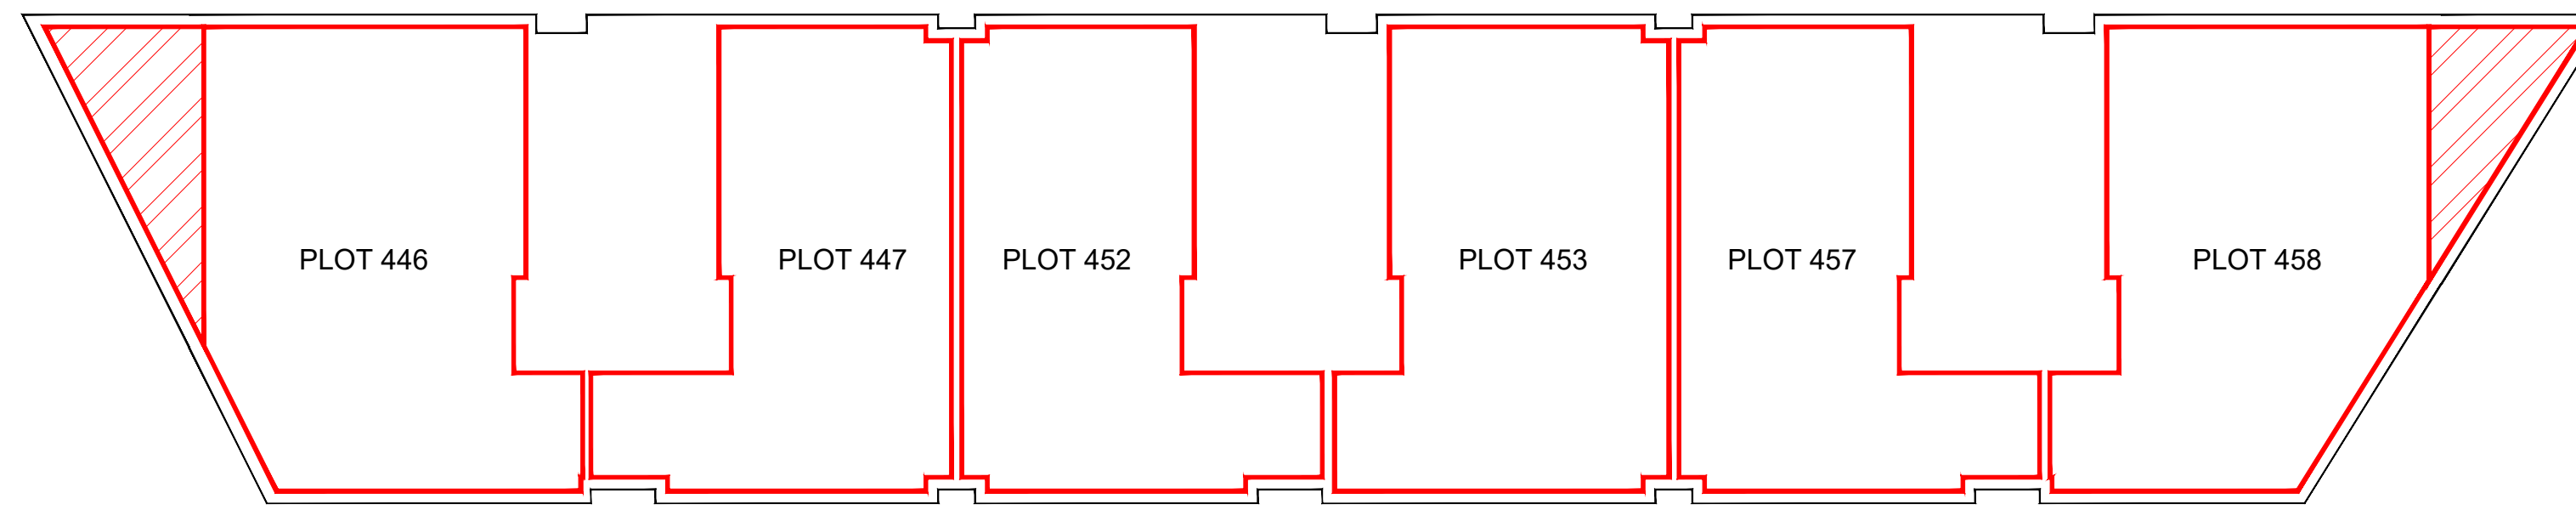

BLOCK 1B - SECOND FLOOR

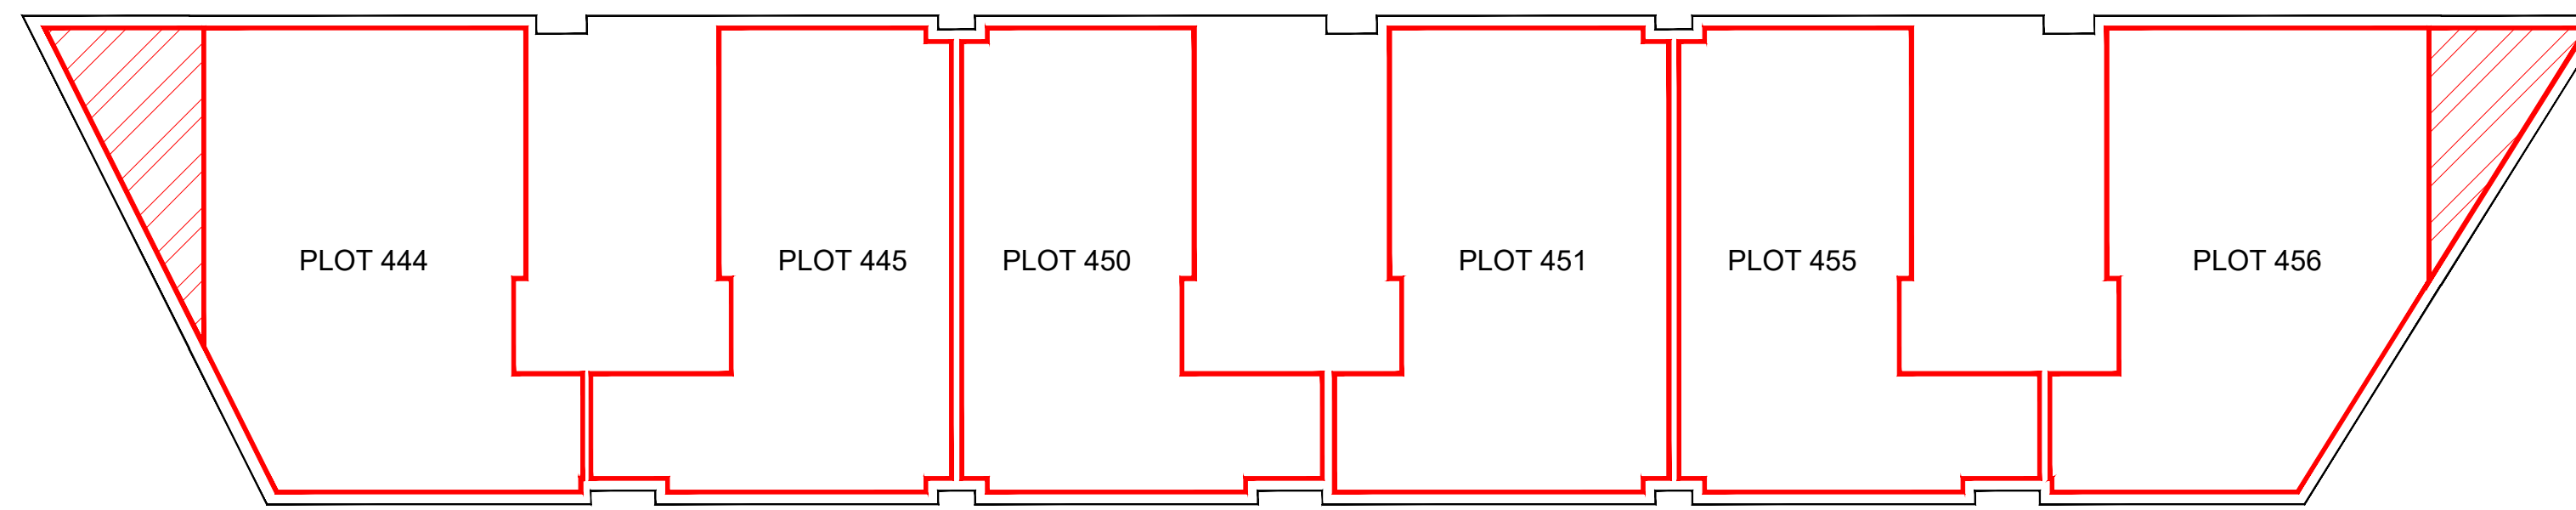

BLOCK 1B - FIRST FLOOR

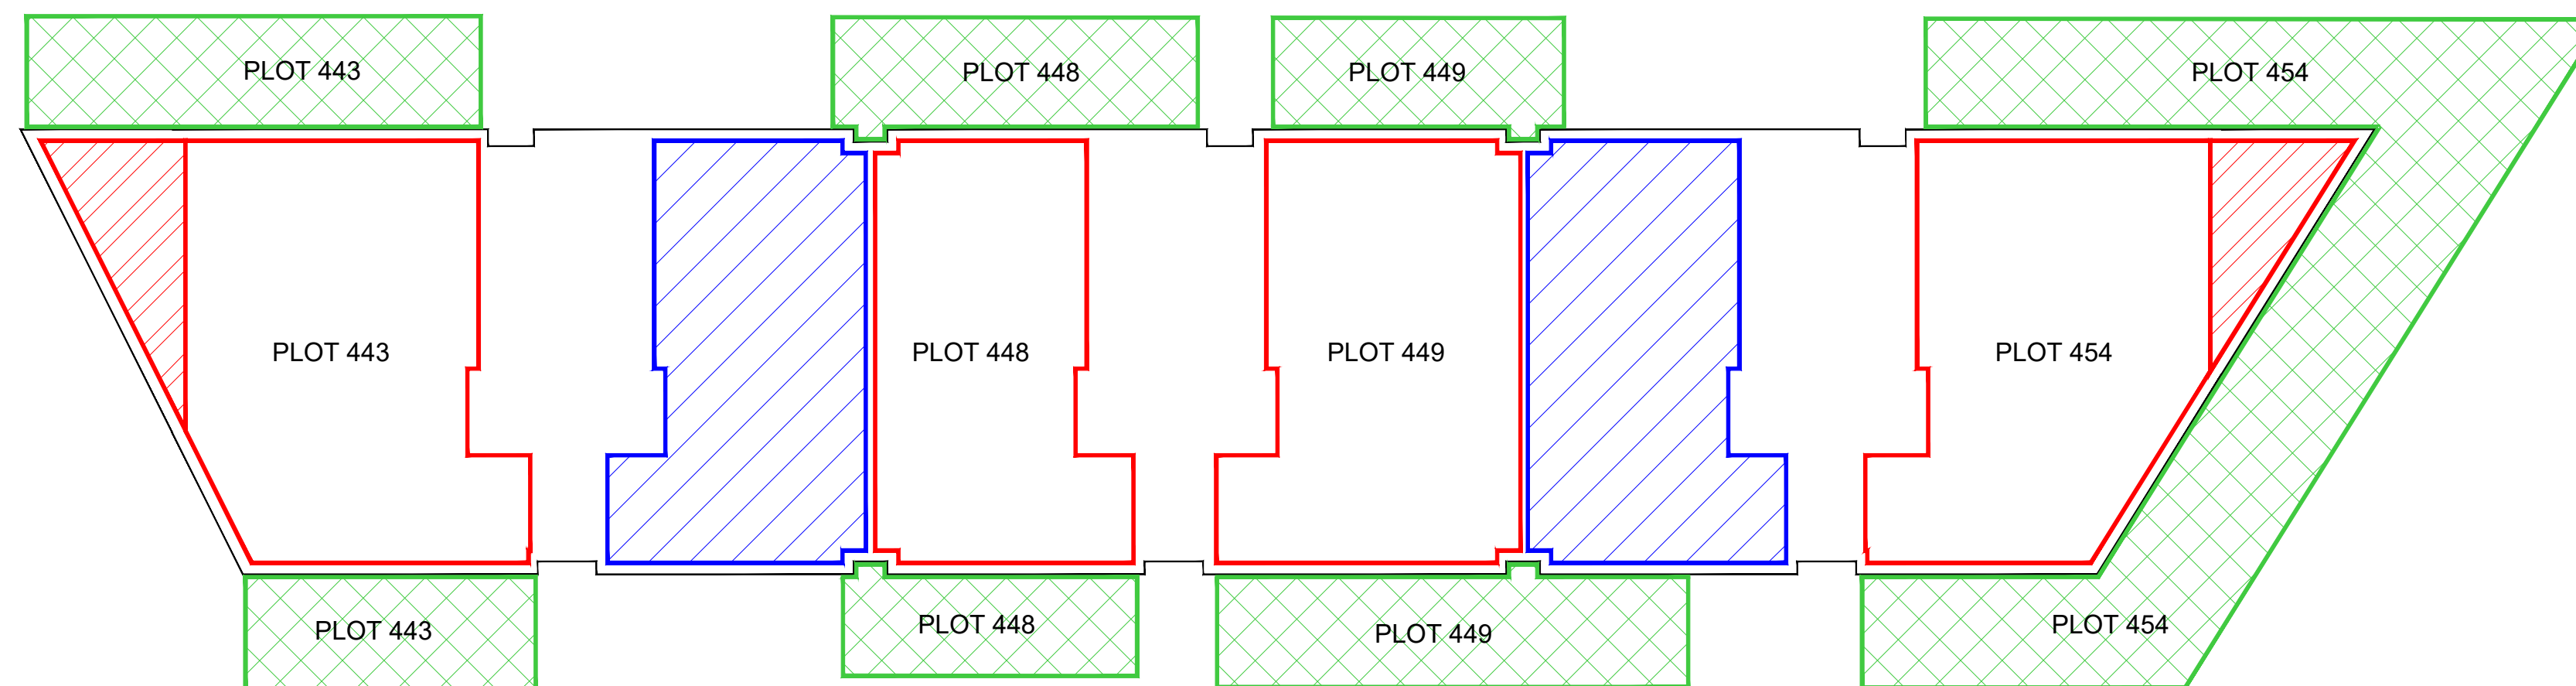


BLOCK 1B - GROUND FLOOR

- BUILDING OUTLINE
- PLOT FEU
- PLOT BALCONY
- PLOT GARDEN
- BUILDING STORE (BIN/CYCLE/WATER)


IF IN DOUBT ASK!

Rev:	Date:


DAVID WILSON HOMES <small>WHERE QUALITY LIVES</small>		
David Wilson East Scotland Telford House, 3 Mid New Culhins, Edinburgh, EH11 4DH		
Tel: 0131 442 5700 Fax: 0131 442 5701 www.dwh.co.uk		
Title: CAMMO, EDINBURGH		
Description: DEED OF CONDITIONS APARTMENTS BLOCK 1B		
Scale: N.T.S.	Date: MAY'21	
Drawn: GR	Area:	Frontage:
Sheet Size: A1	Drawing No: H8332/B1B/DOC1	Revision: A

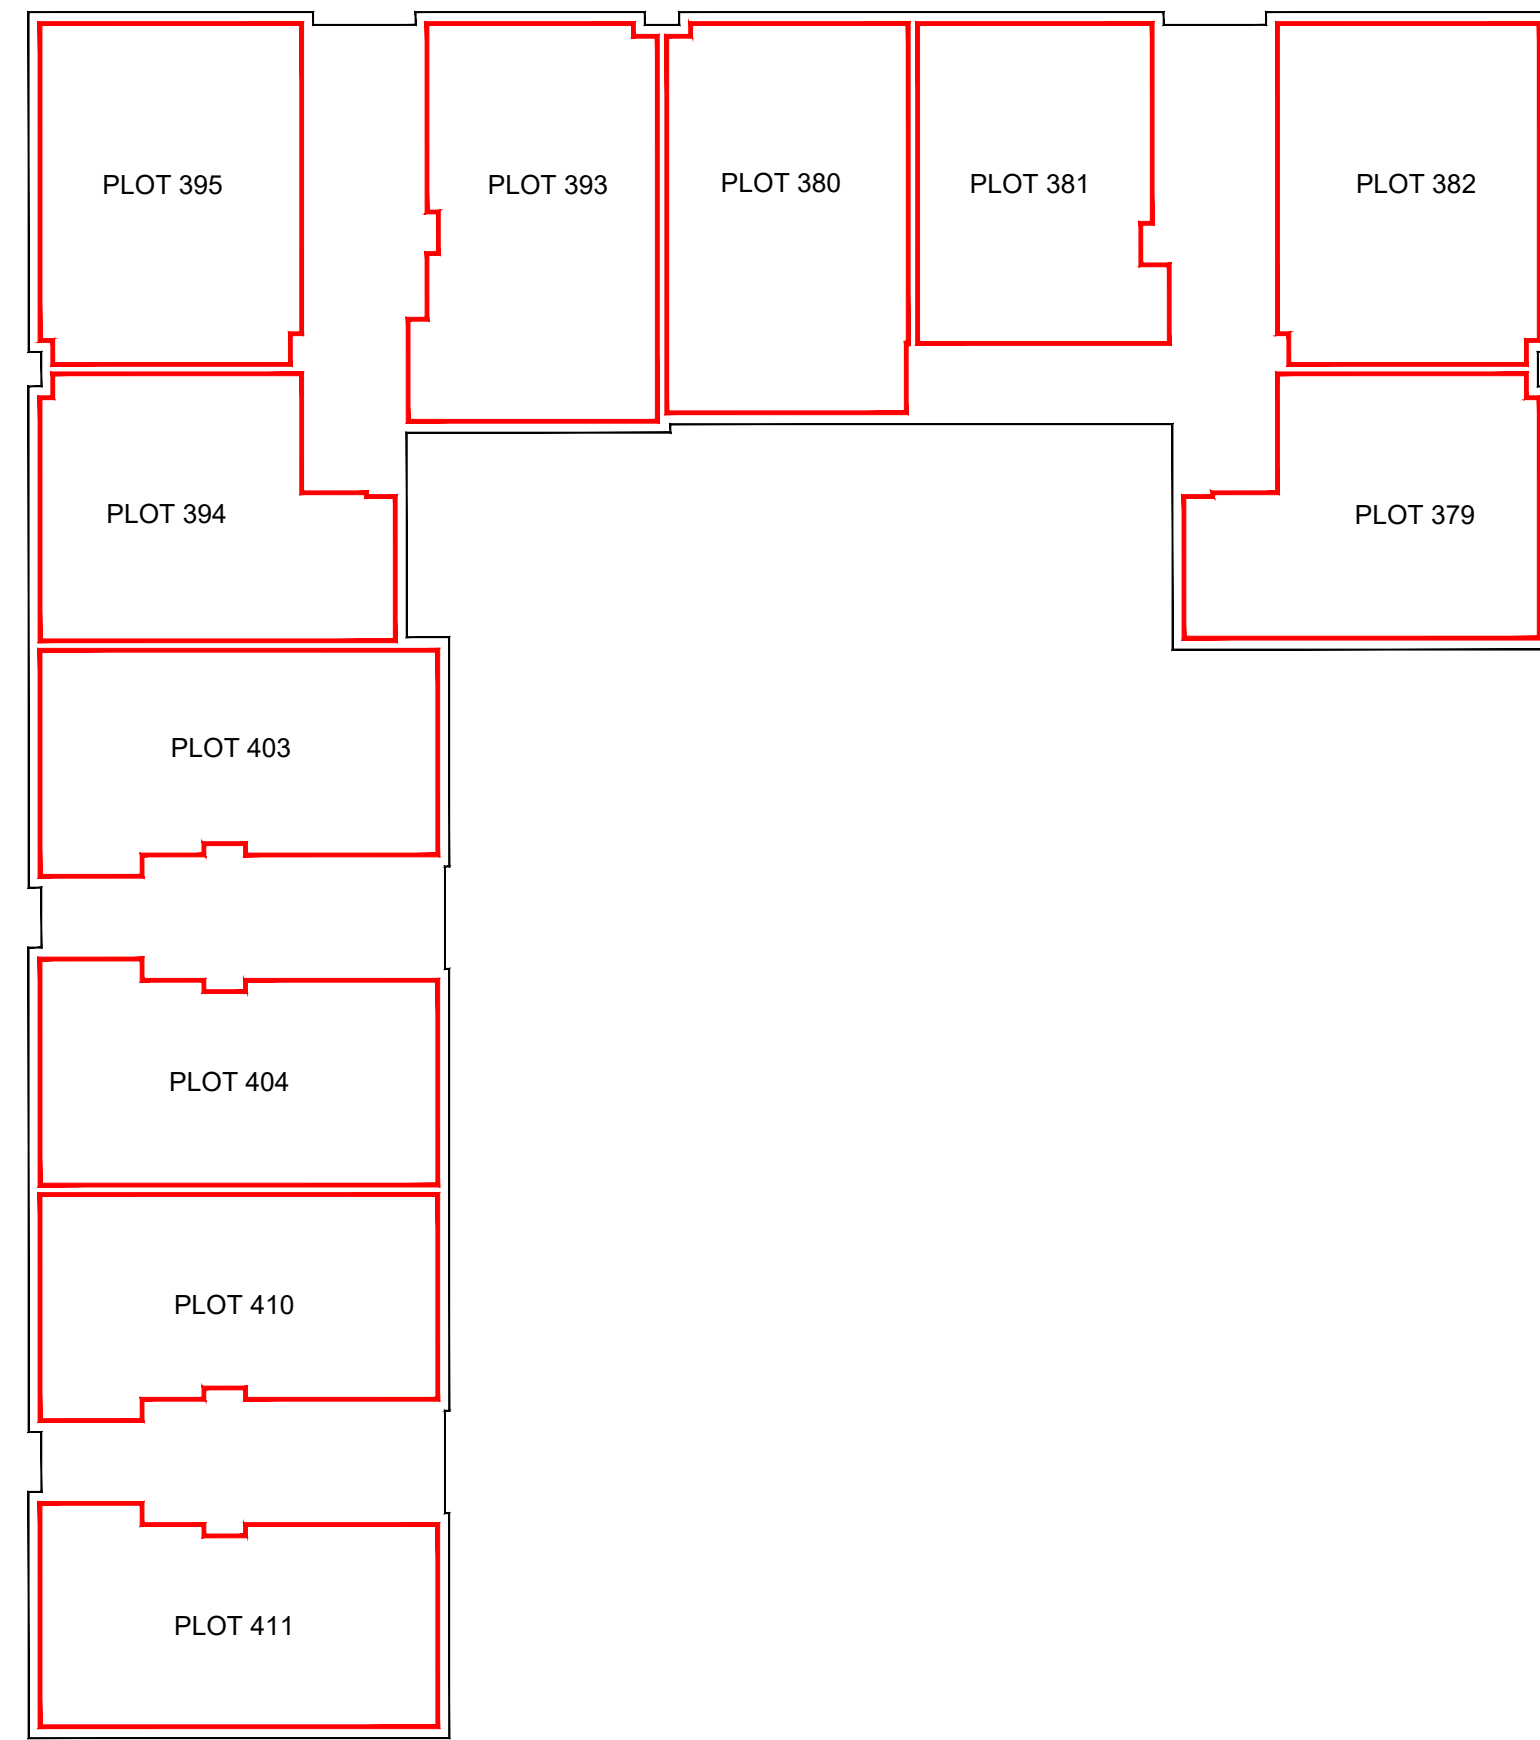


BLOCK 2 - SECOND FLOOR

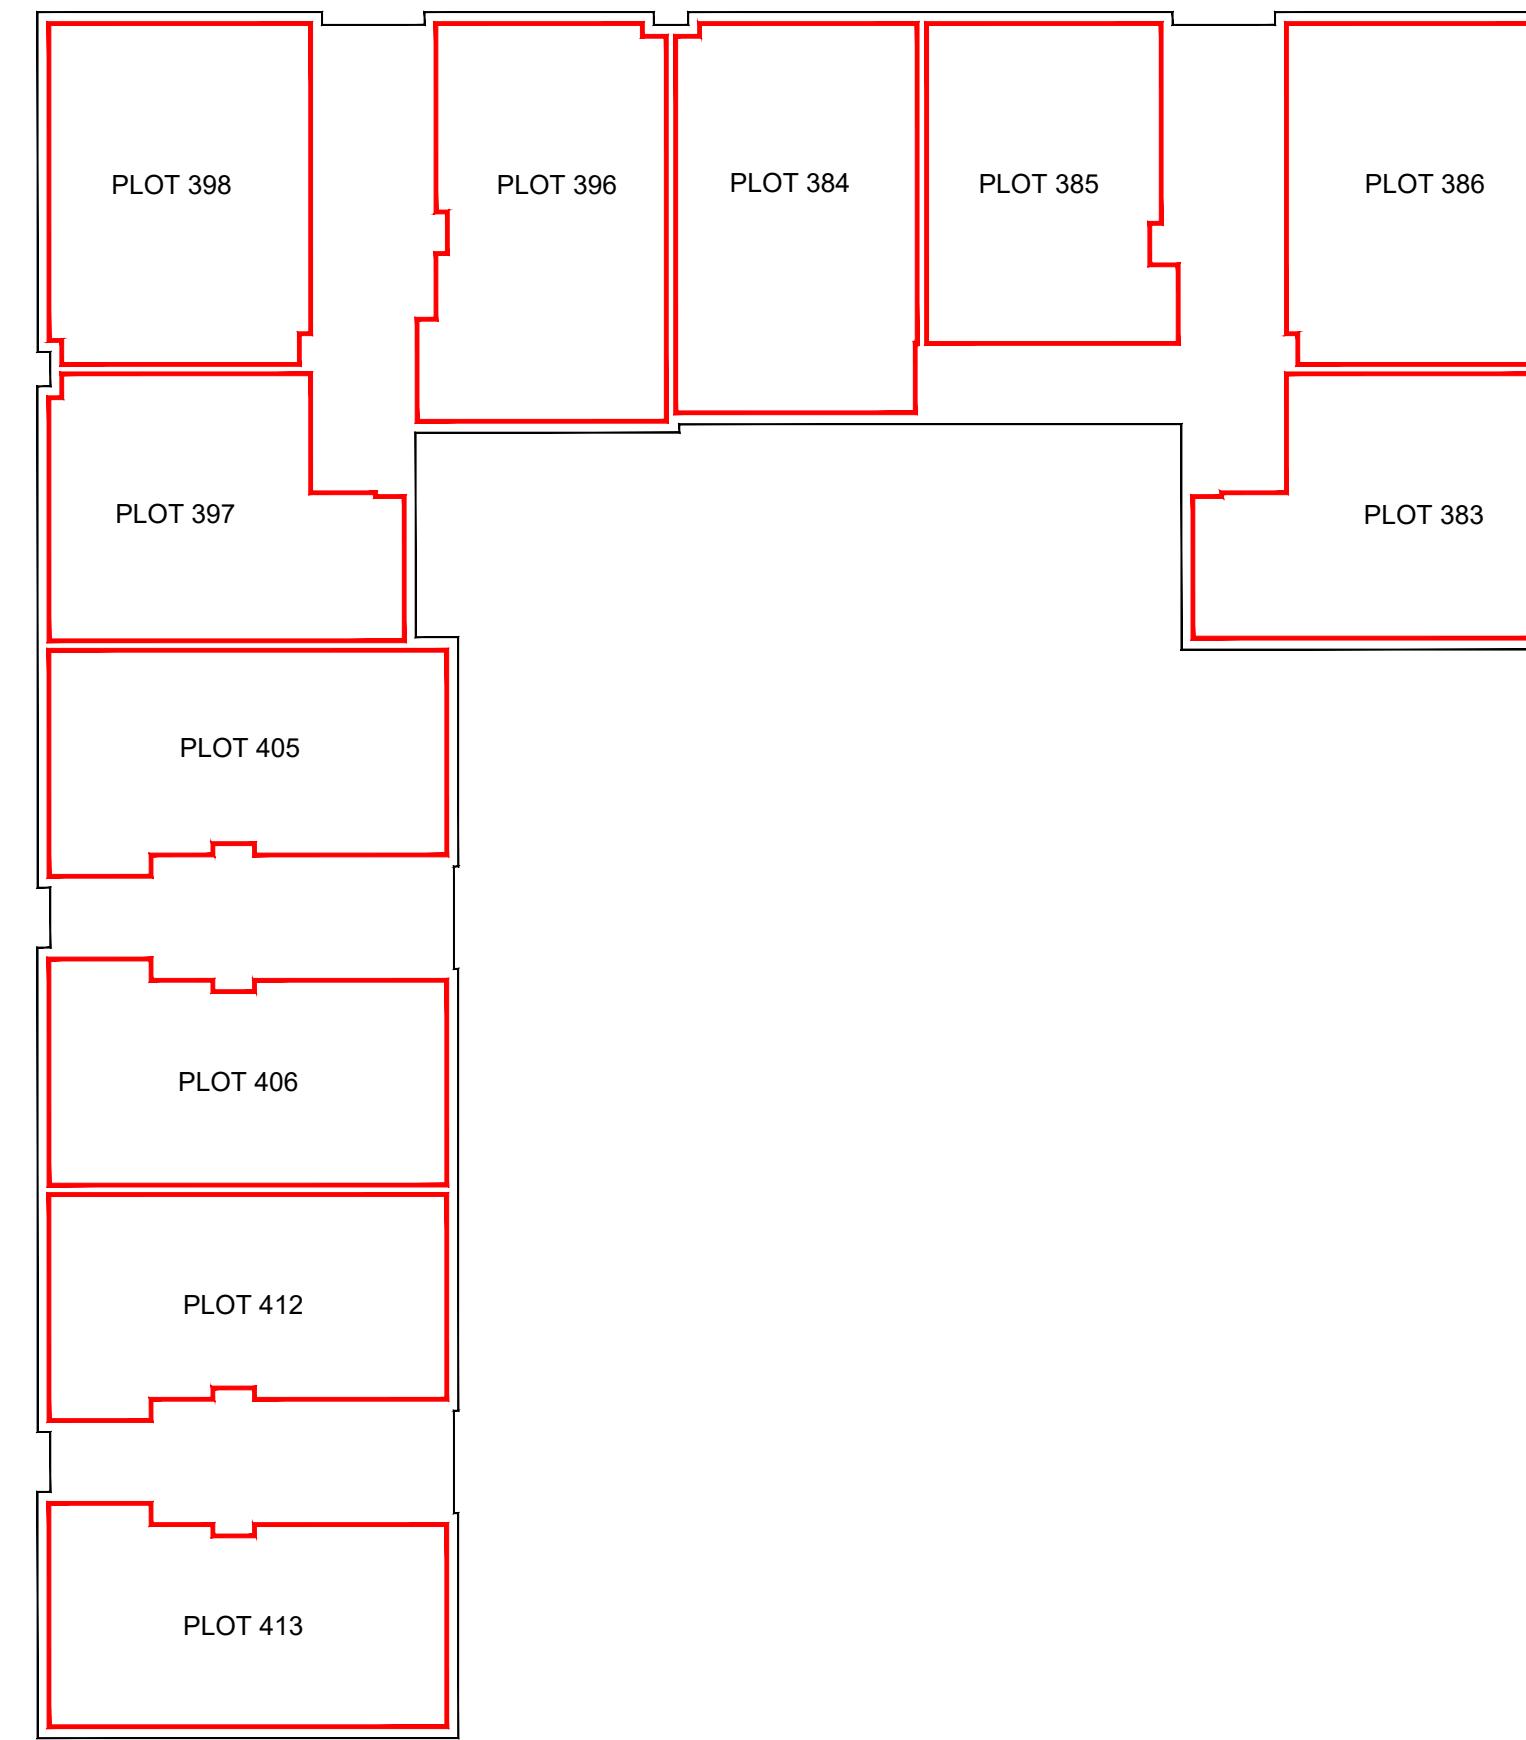

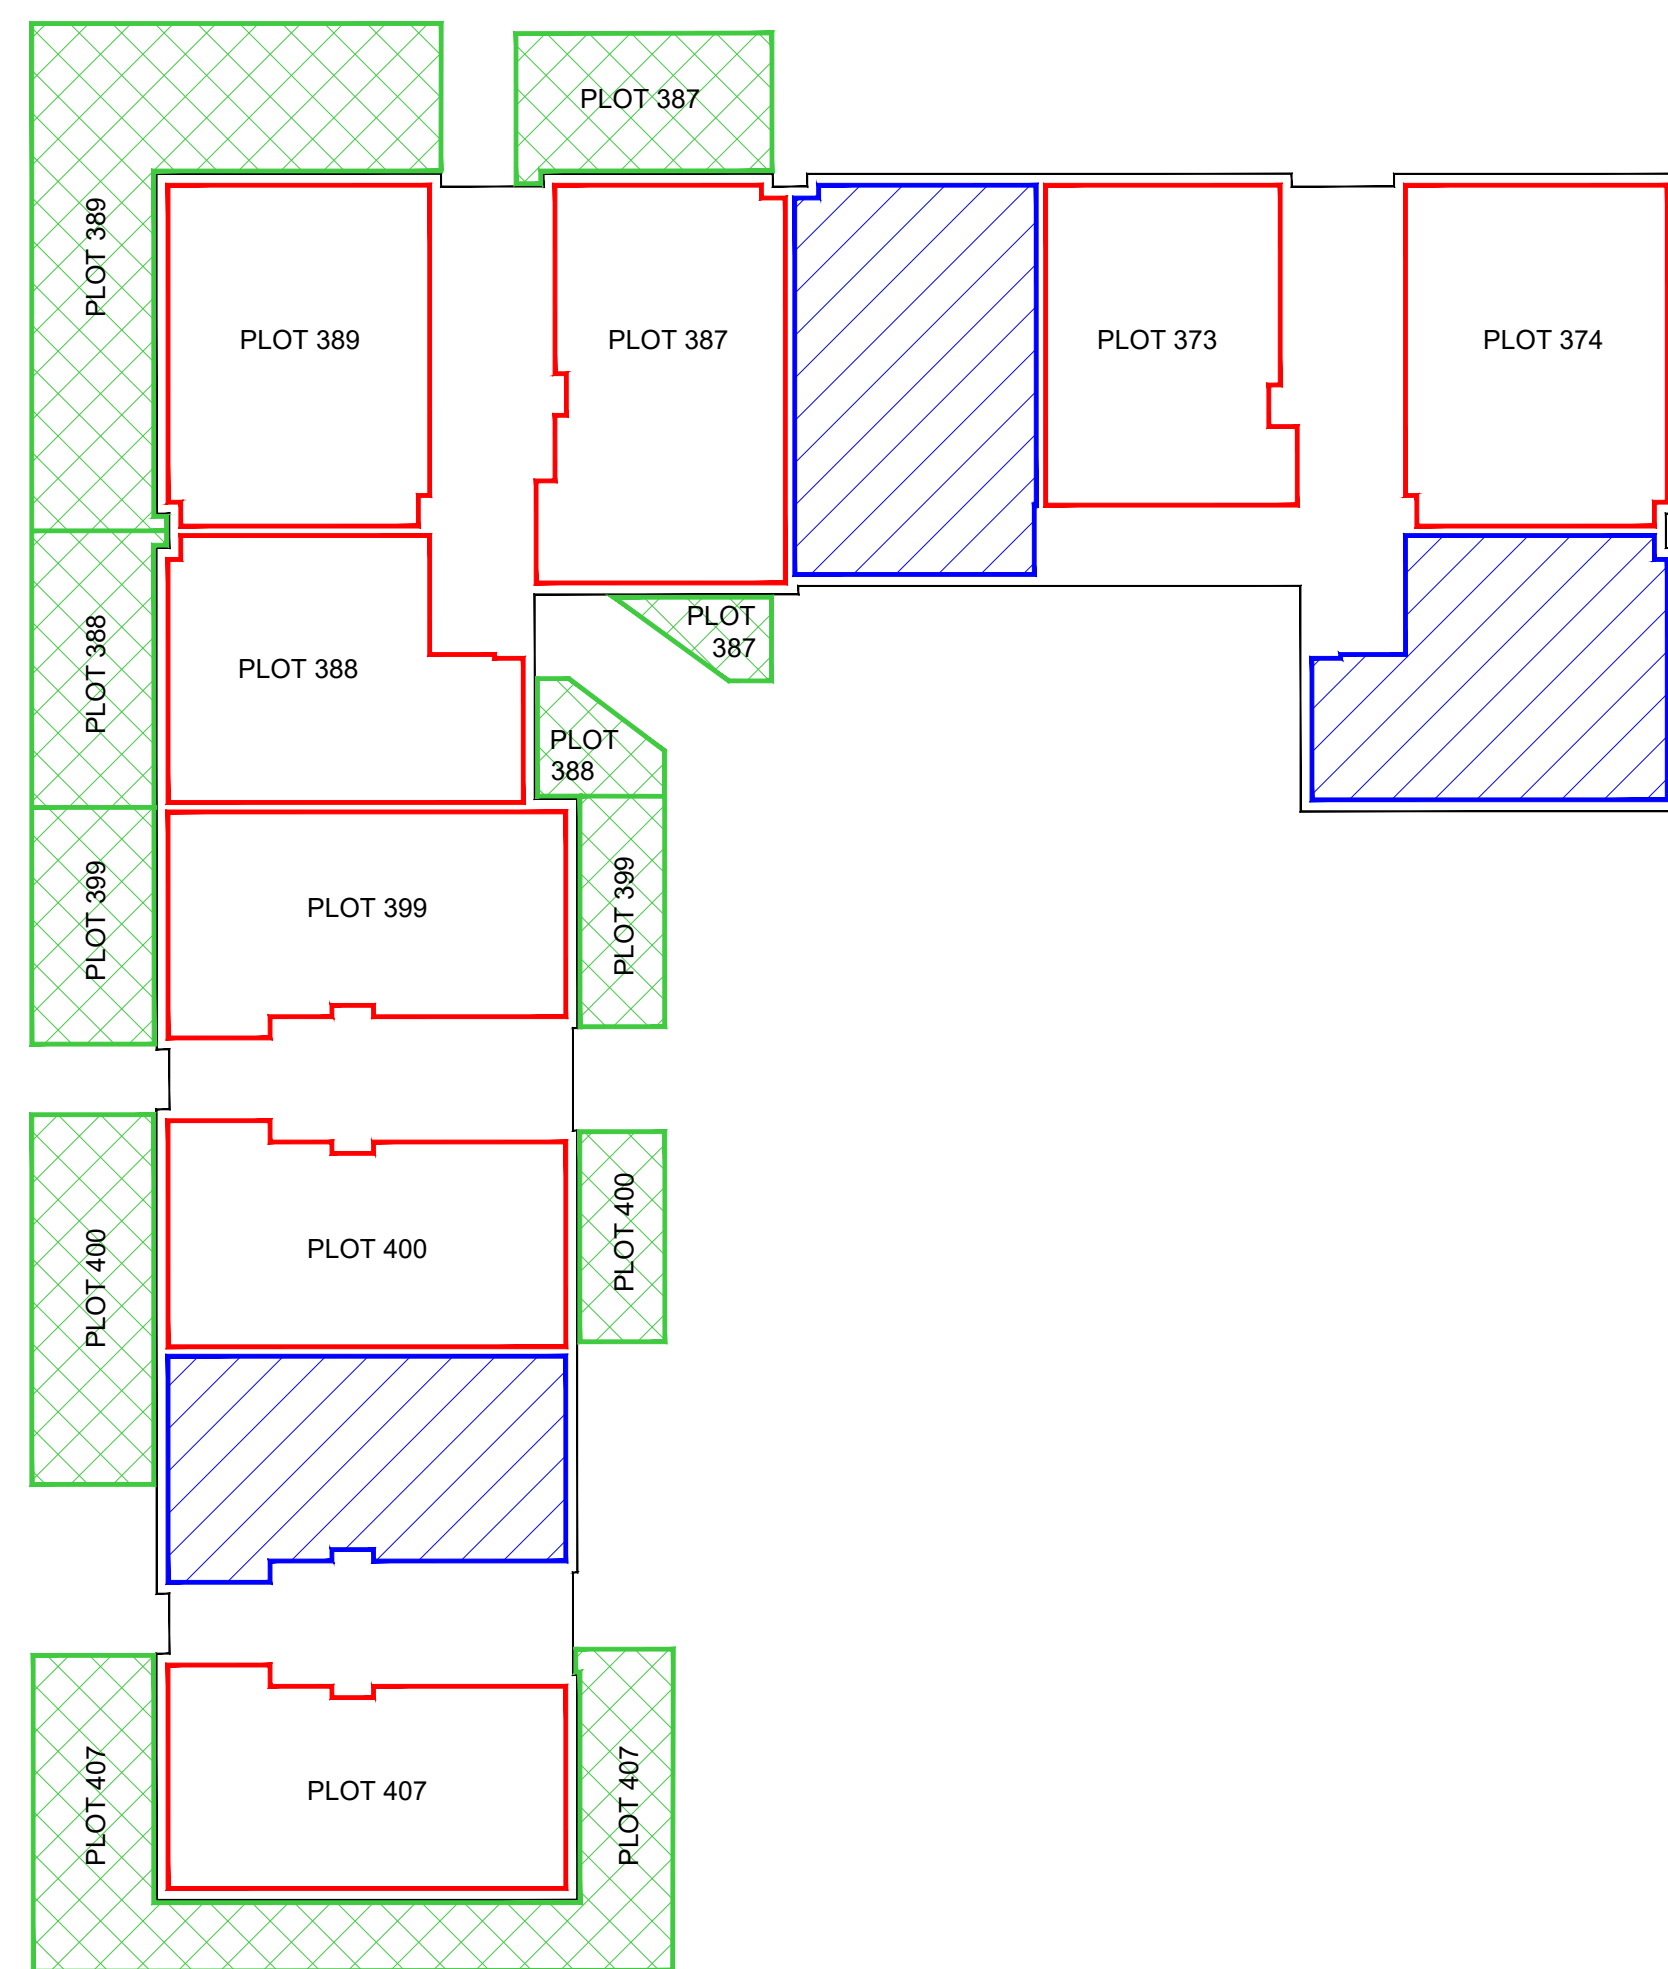


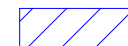
BLOCK 2 - THIRD FLOOR

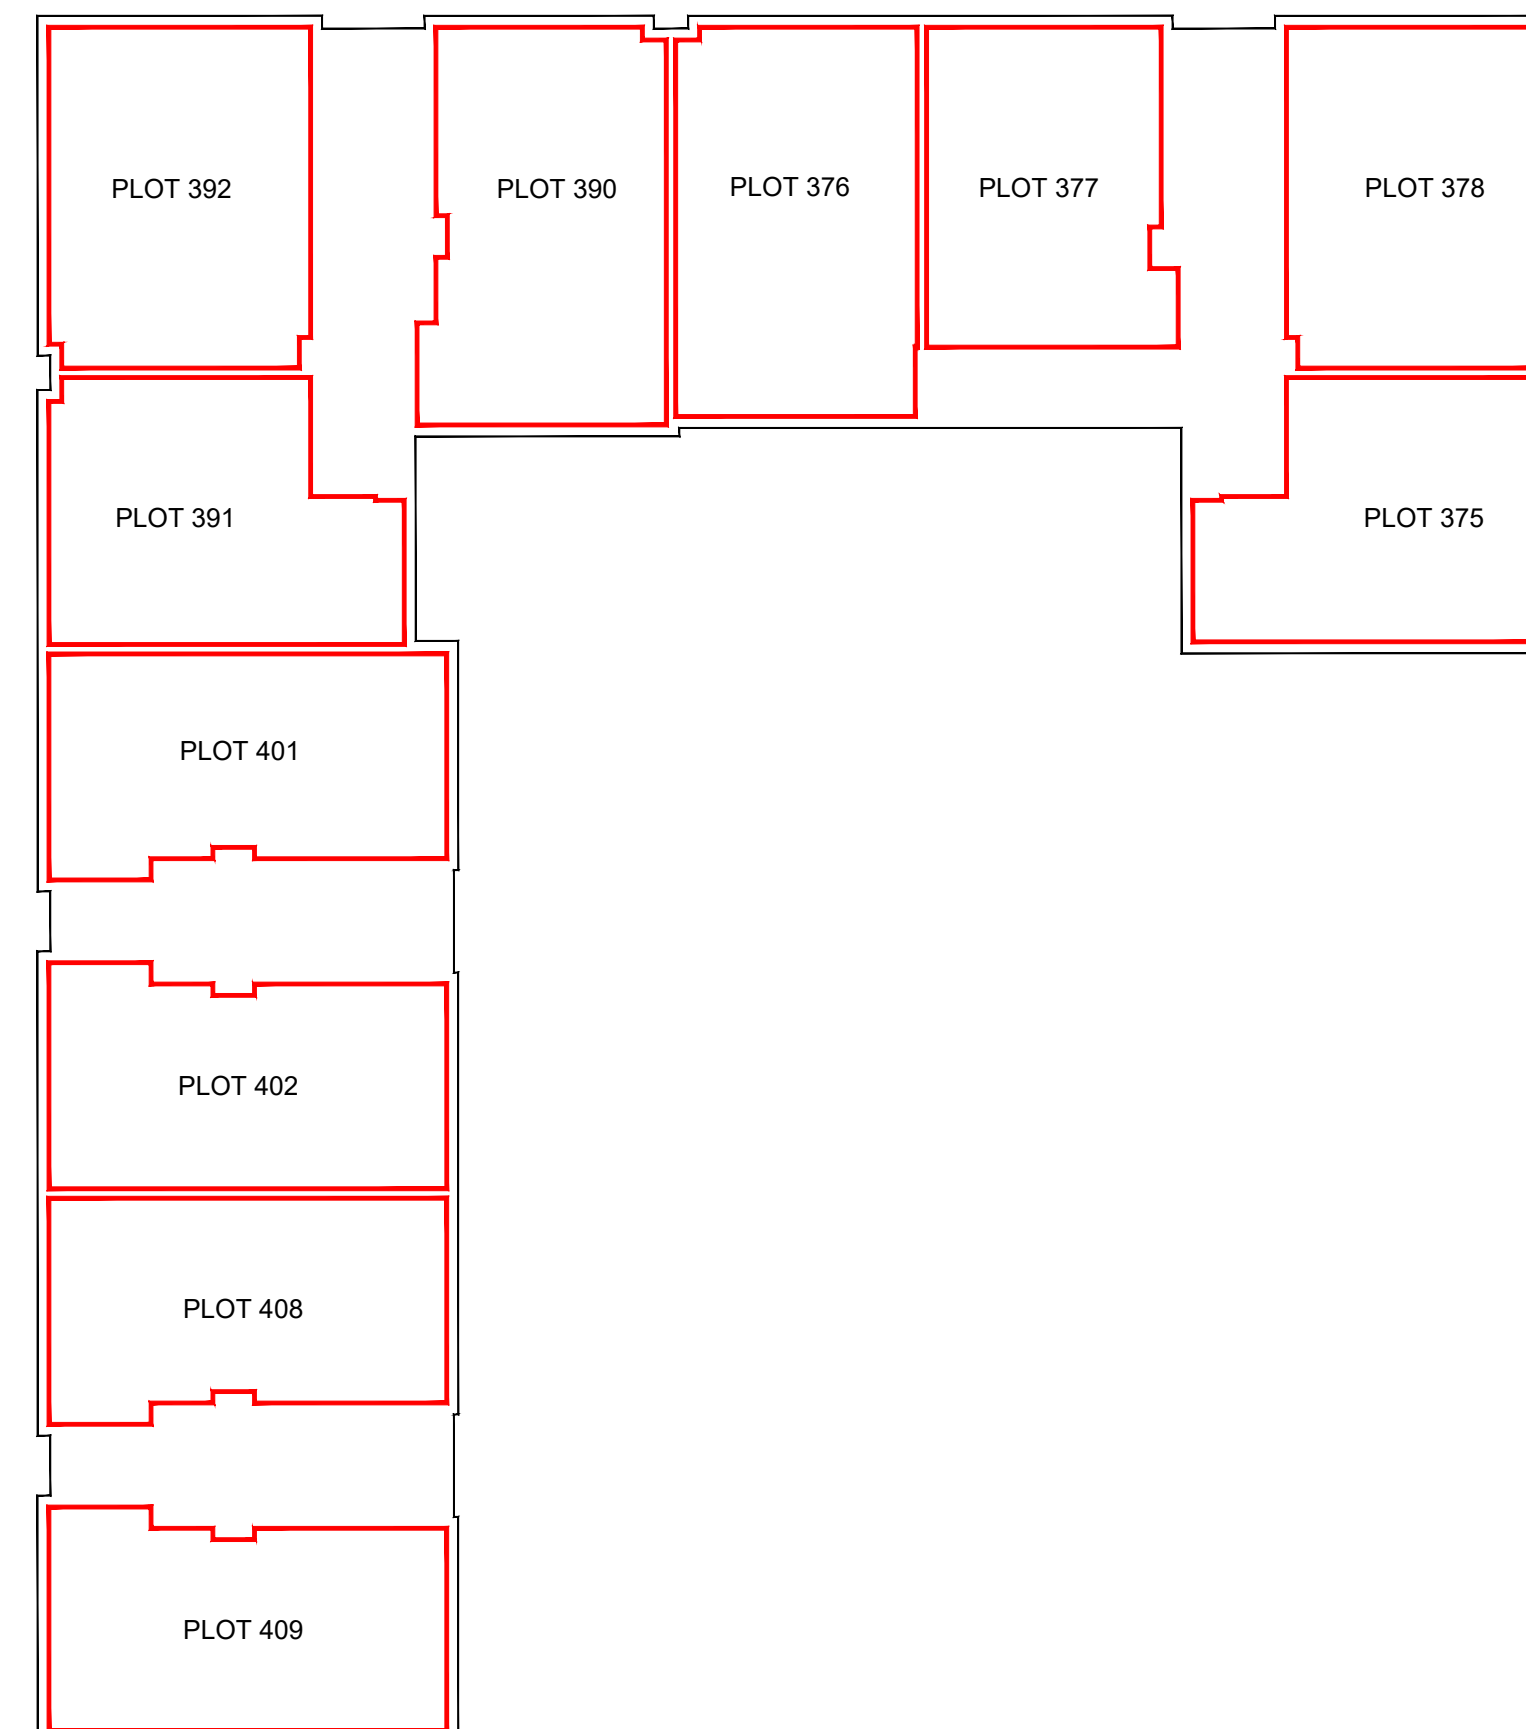

BLOCK 2 - GROUND FLOOR



BLOCK 2 - FIRST FLOOR


-  BUILDING OUTLINE
-  PLOT FEU
-  PLOT GARDEN
-  BUILDING STORE (BIN/CYCLE/WATER)

IF IN DOUBT ASK!


Rev:	Description:	By:	Date:




David Wilson East Scotland Telford House, 3 Mid New Culins, Edinburgh, EH11 4DH				Tel: 0131 442 5700 Fax: 0131 442 5701 www.dwh.co.uk	
Title: CAMMO, EDINBURGH					
Description: DEED OF CONDITIONS APARTMENTS BLOCK 2					
Scale:	N.T.S.	Date:	MAY'21	Area:	Frontage:
Drawn:	GR				
Sheet Size:	A1	Drawing No:	H8332/B2/DOC1	Revision:	A

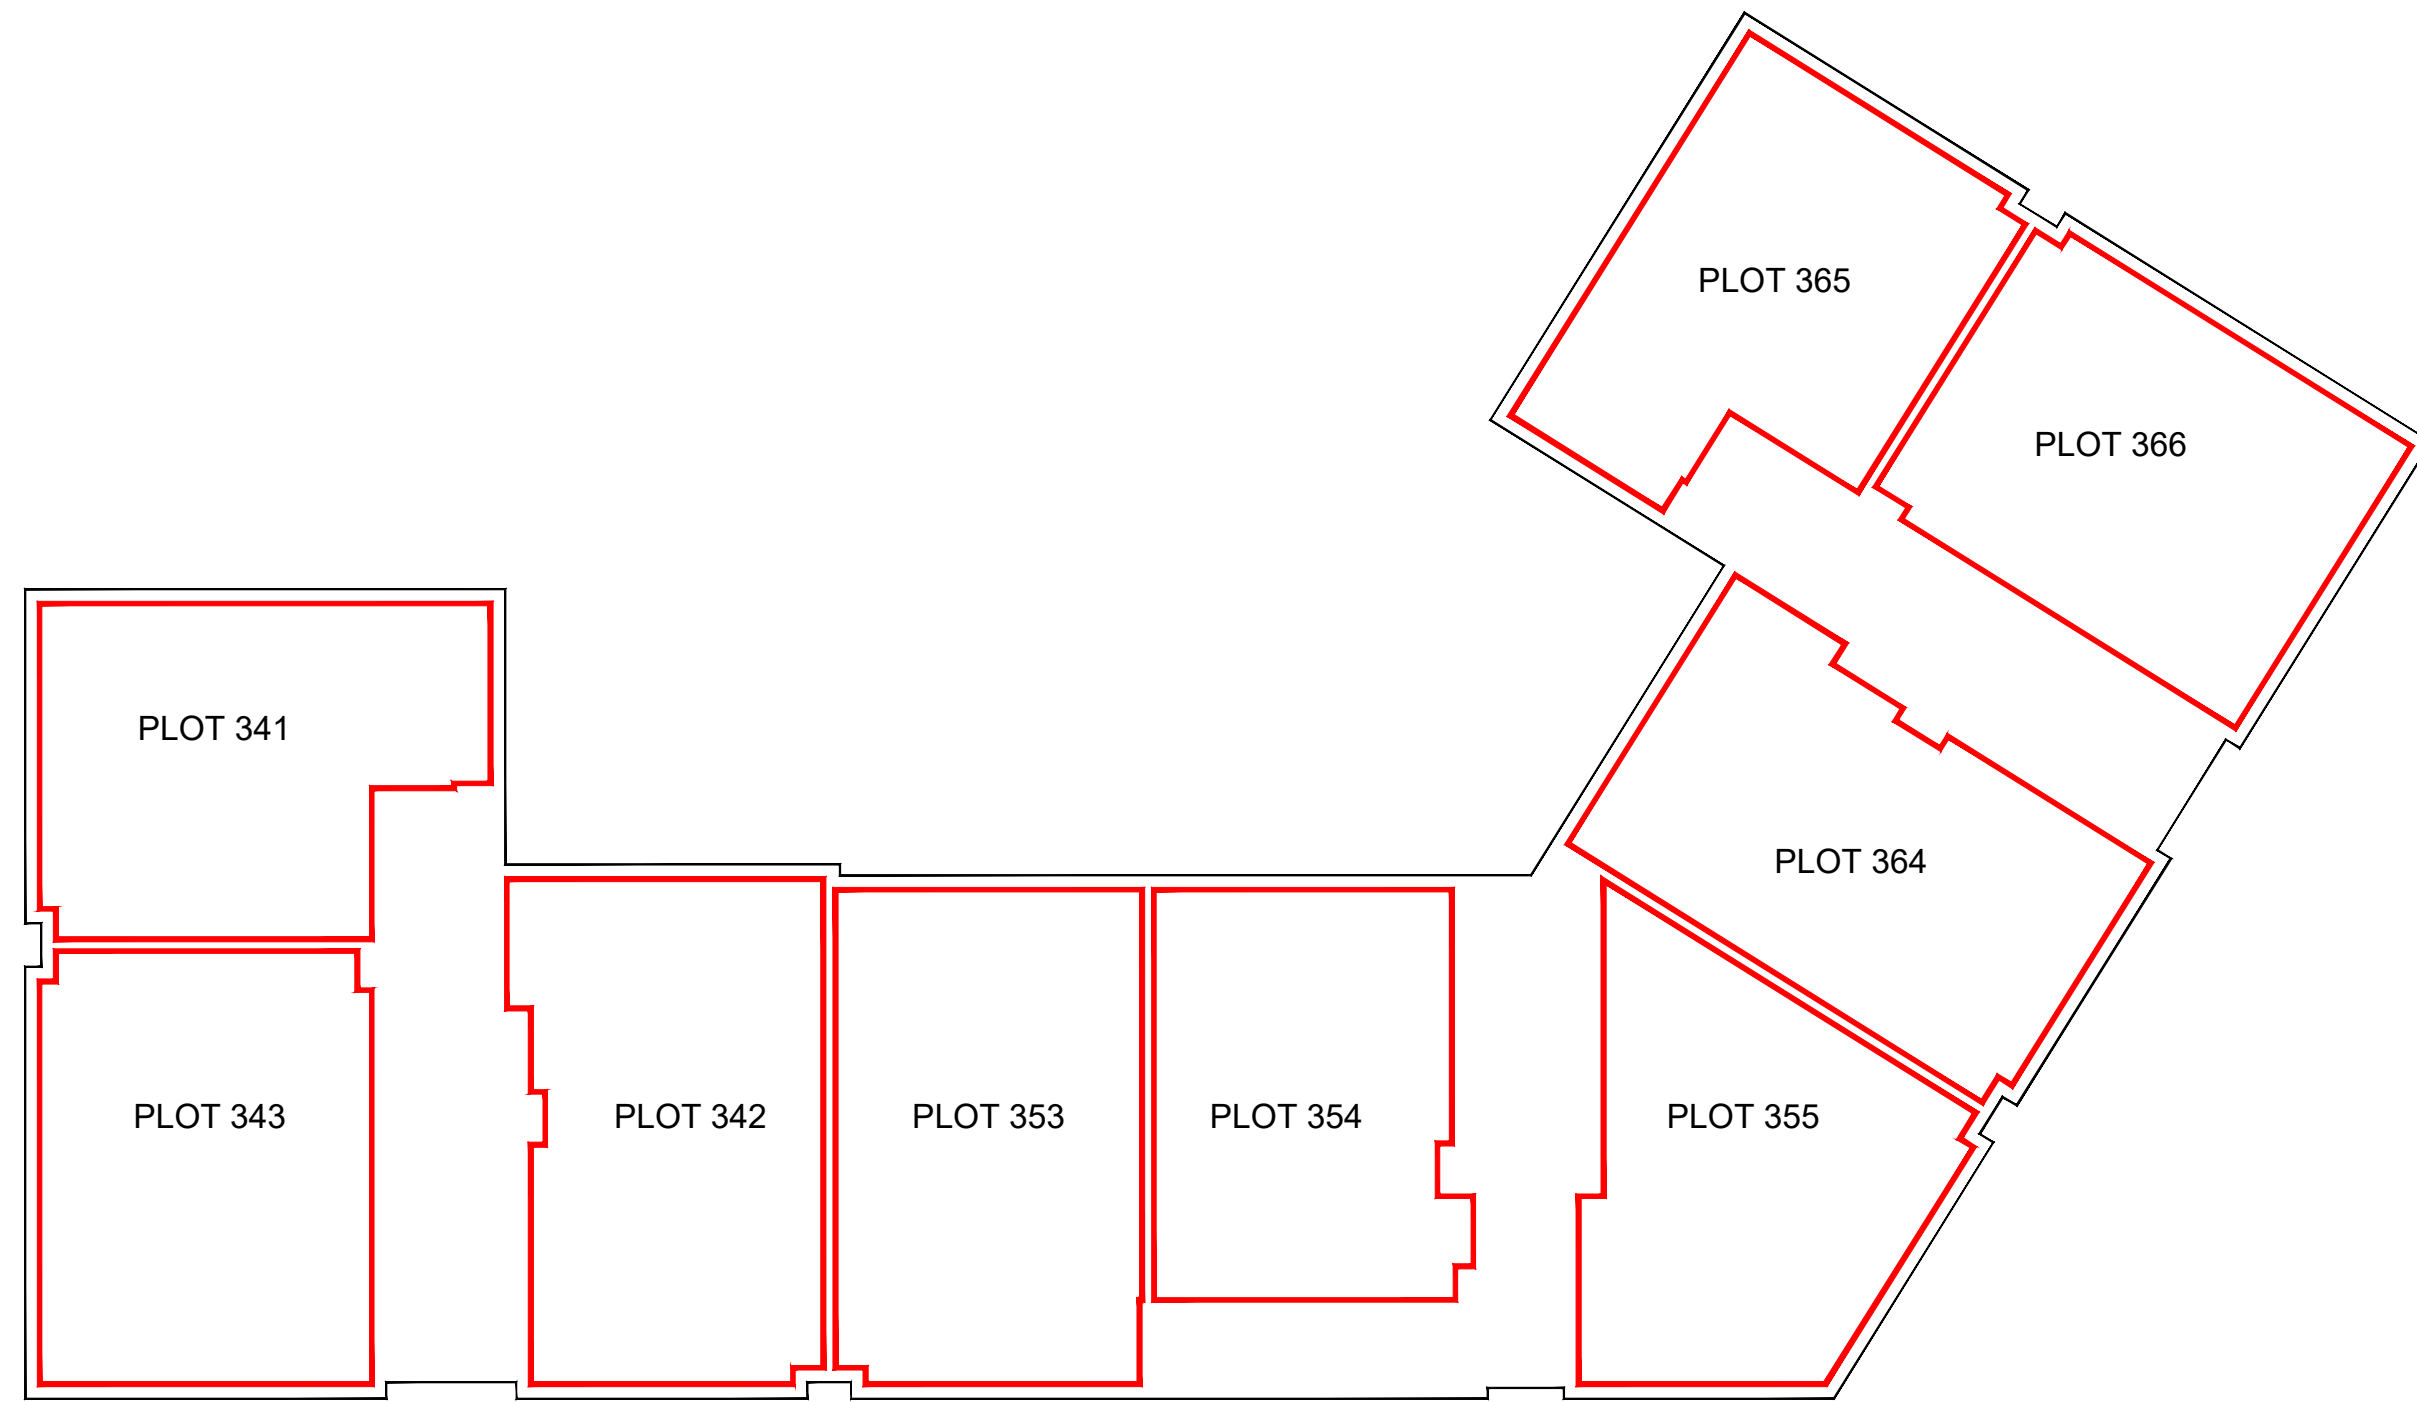


BLOCK 3 - FIRST FLOOR

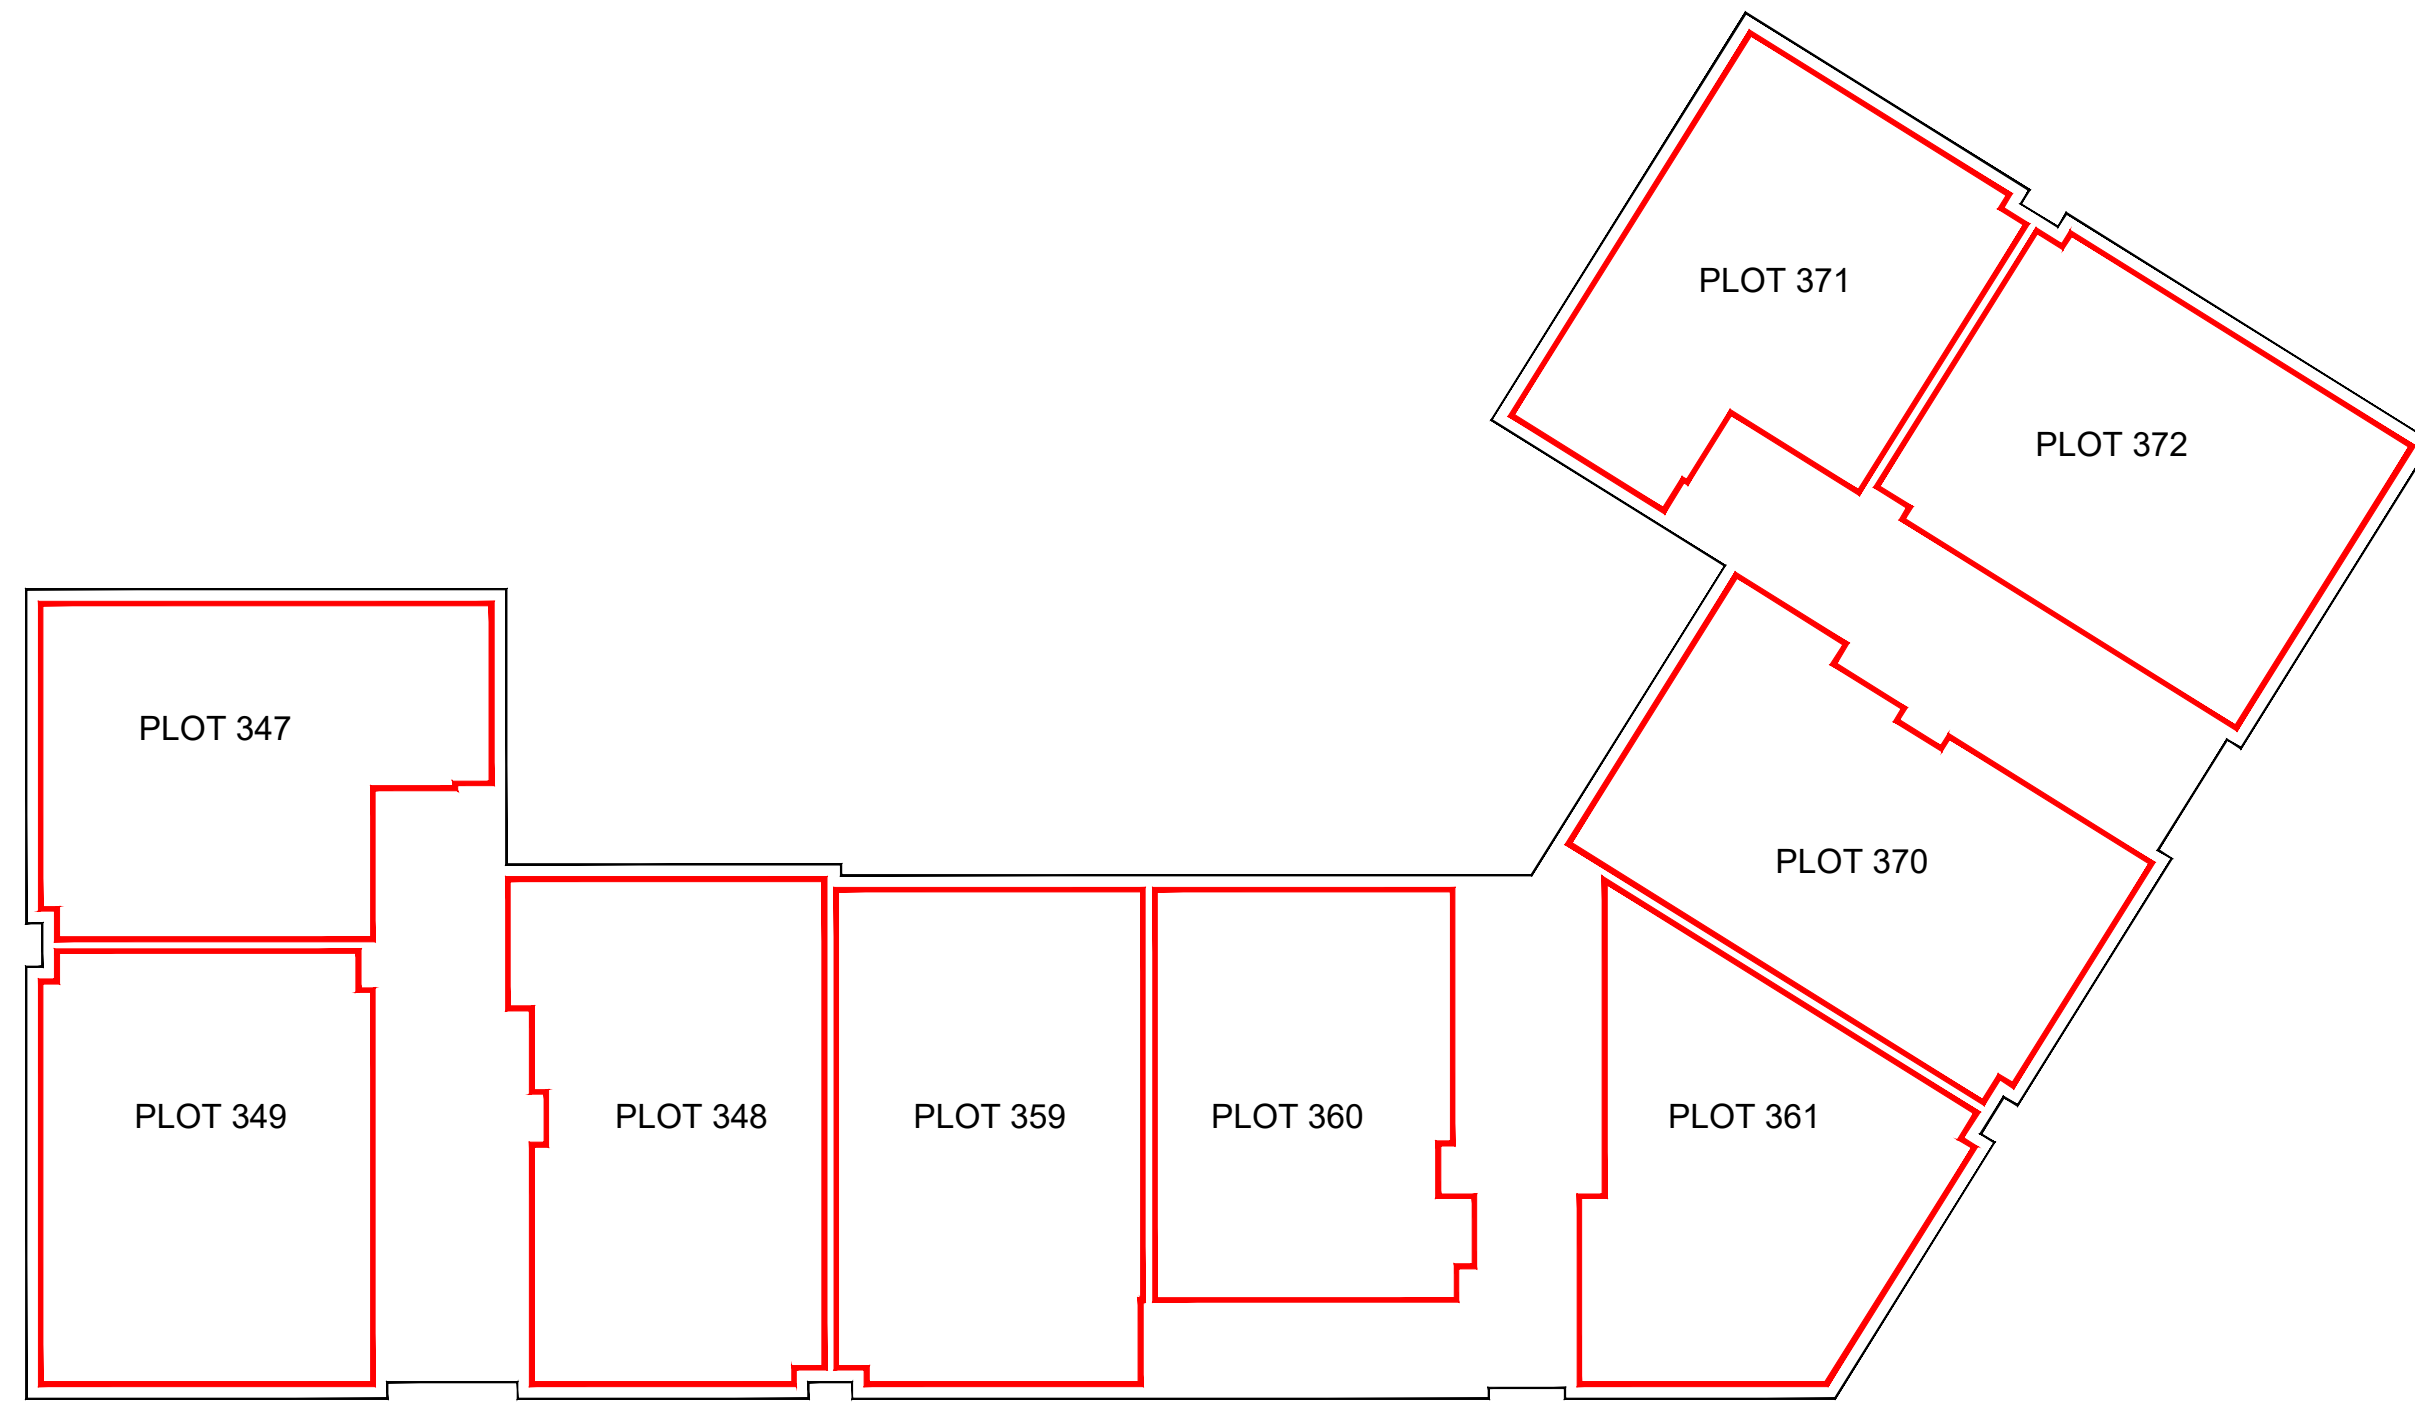



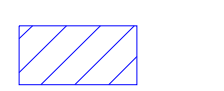
BLOCK 3 - THIRD FLOOR

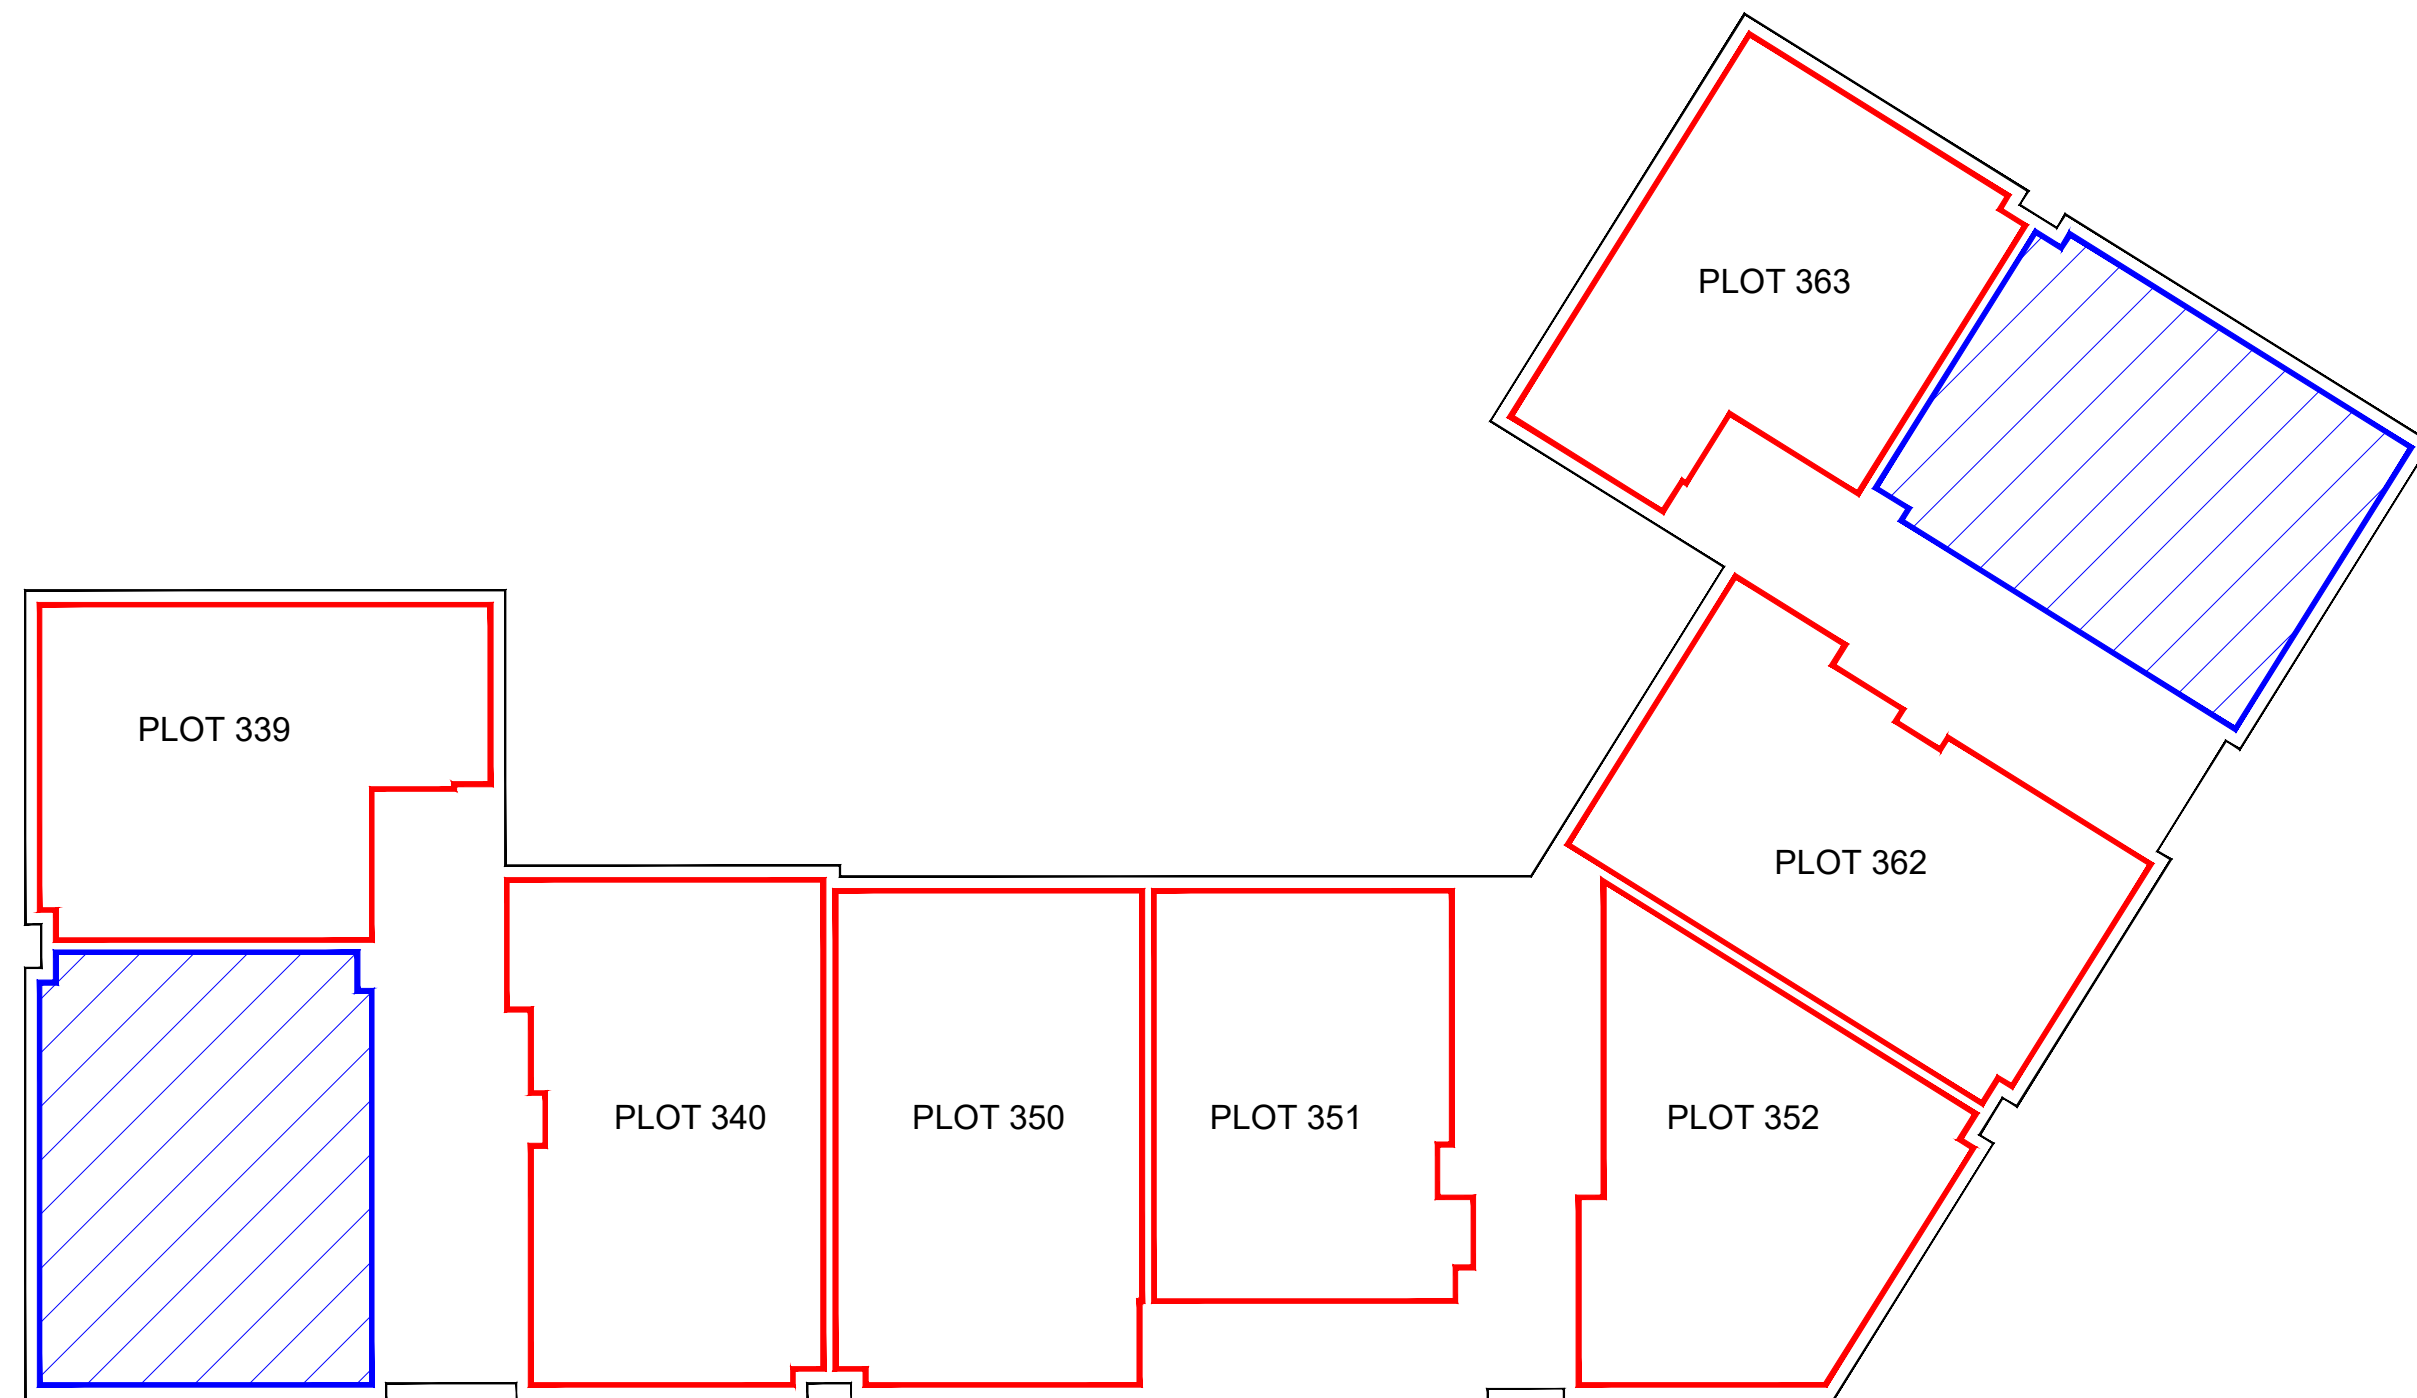

BLOCK 3 - GROUND FLOOR

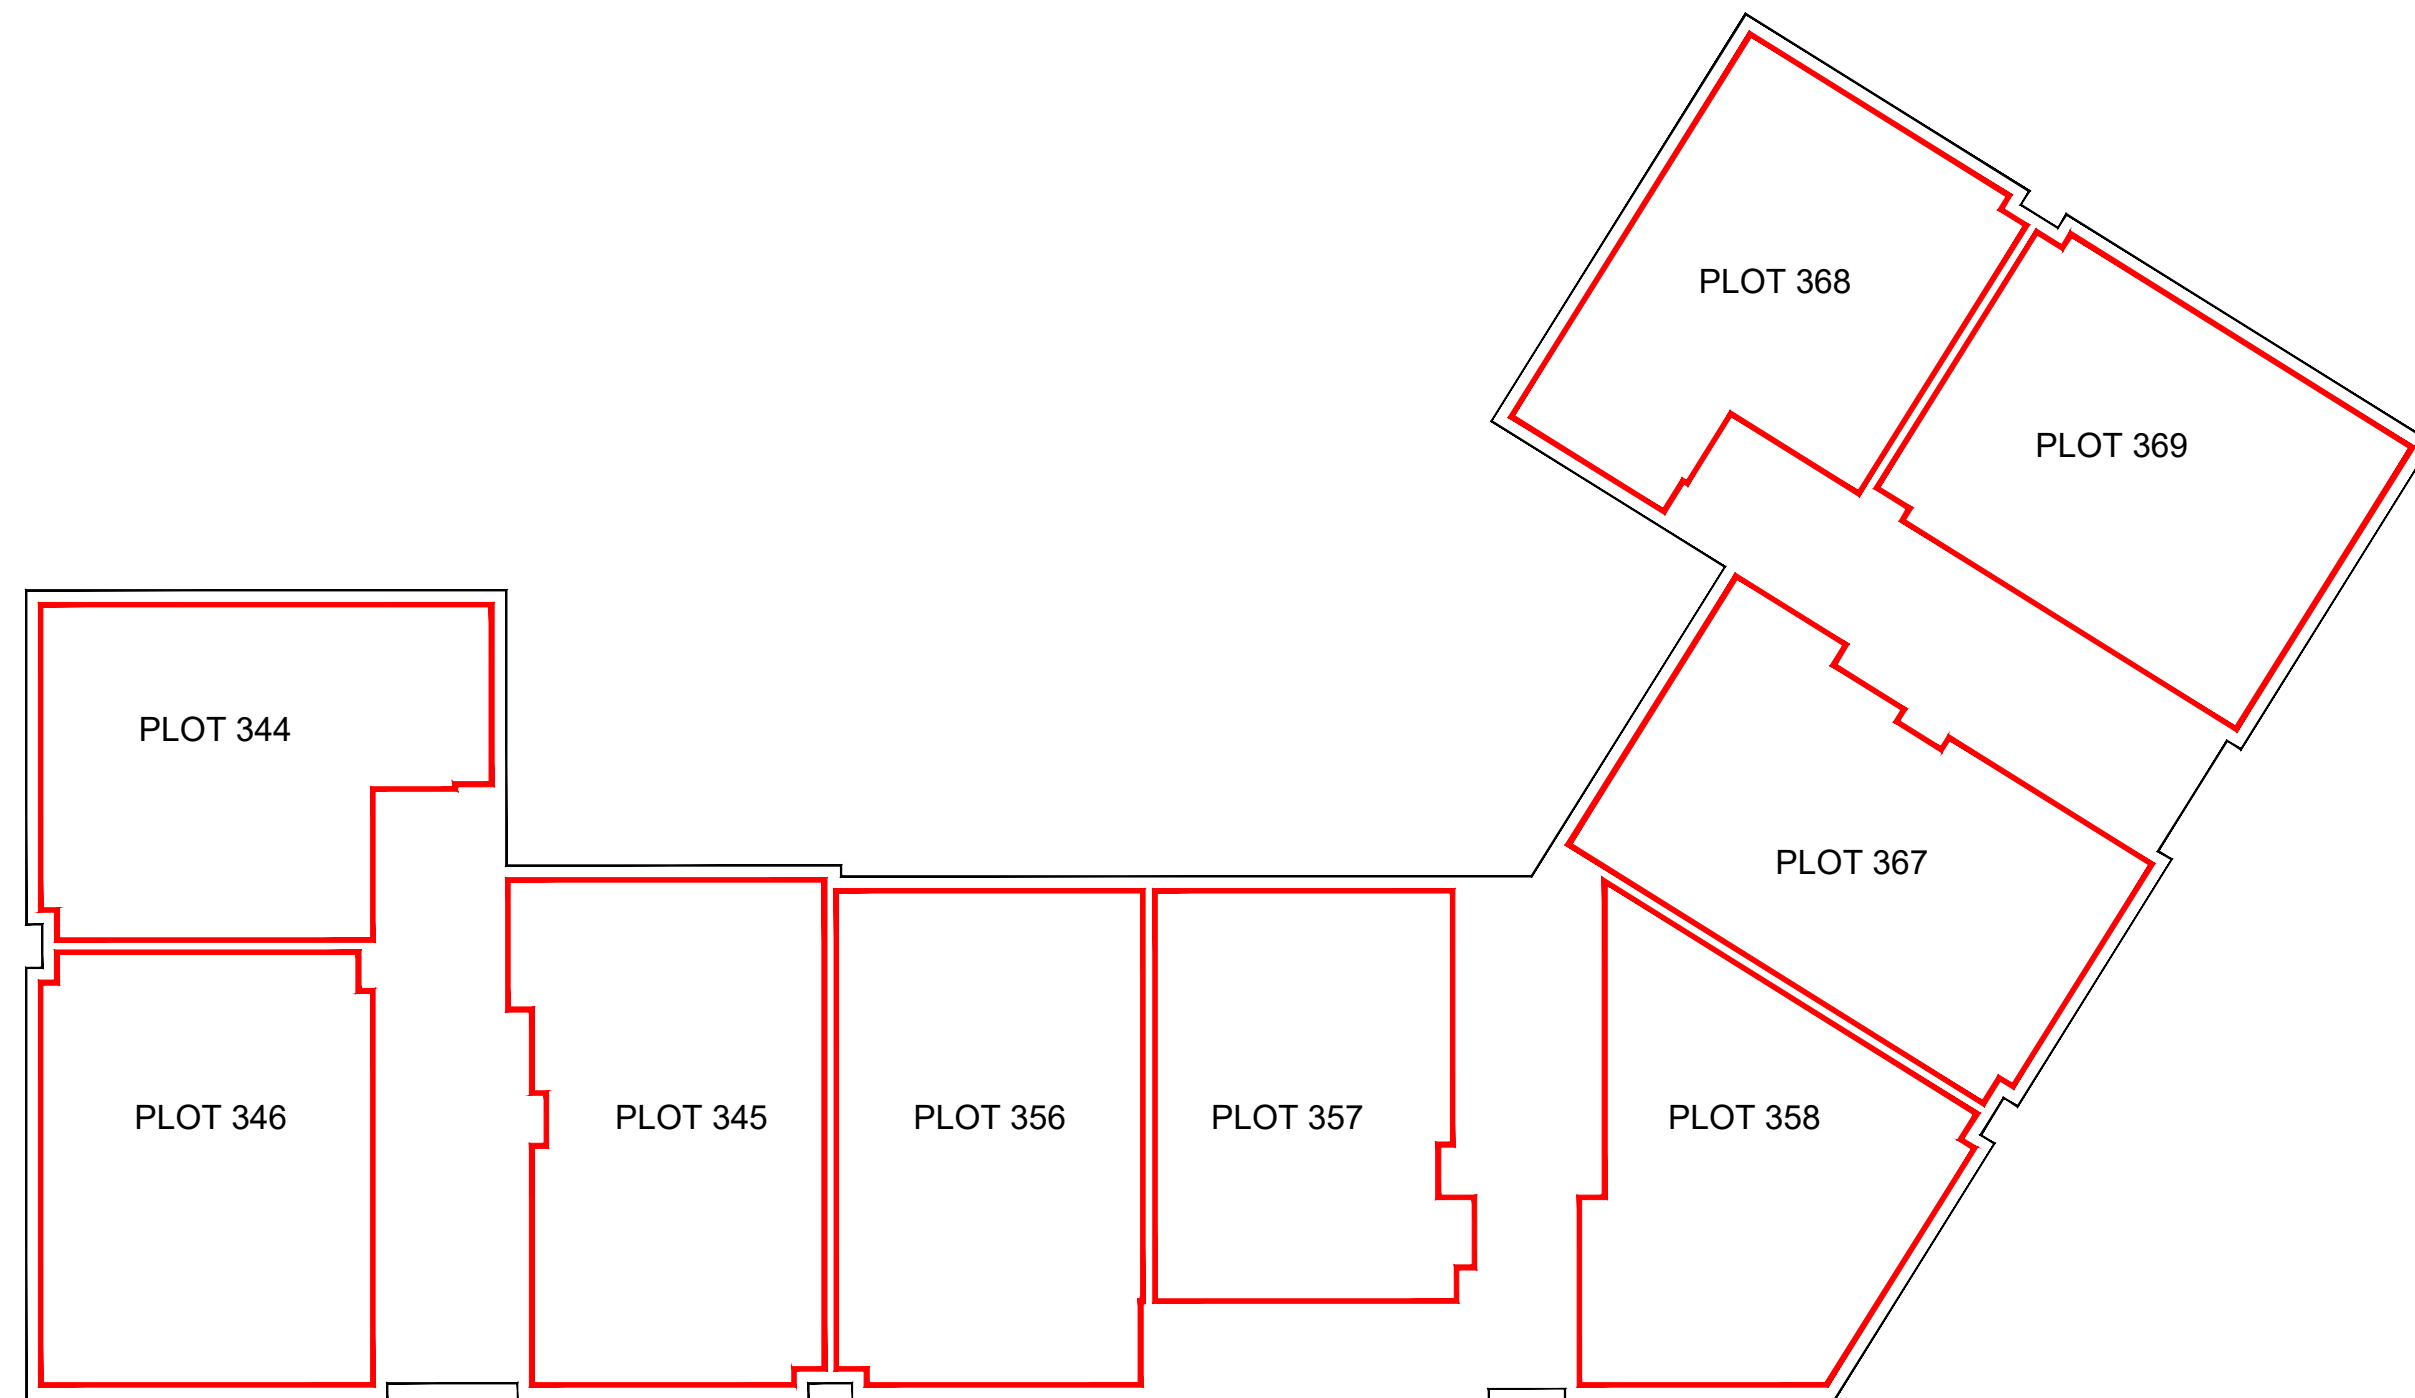

BLOCK 3 - SECOND FLOOR

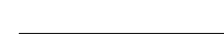-  BUILDING OUTLINE
-  PLOT FEU
-  BUILDING STORE (BIN/CYCLE/WATER)

IF IN DOUBT ASK!

Rev:	Description:
By:	Date:



David Wilson East Scotland
 Telford House,
 3 Mid New Culins,
 Edinburgh,
 EH11 4DH
 Tel: 0131 442 5700
 Fax: 0131 442 5701
 www.dwh.co.uk


Title: **CAMMO, EDINBURGH**

Description: **DEED OF CONDITIONS APARTMENTS BLOCK 3**


Scale: N.T.S. Date: MAY'21

Drawn: GR Area: Frontage:


Sheet Size: A1 Drawing No: H8332/B3/DOC1 Revision: A

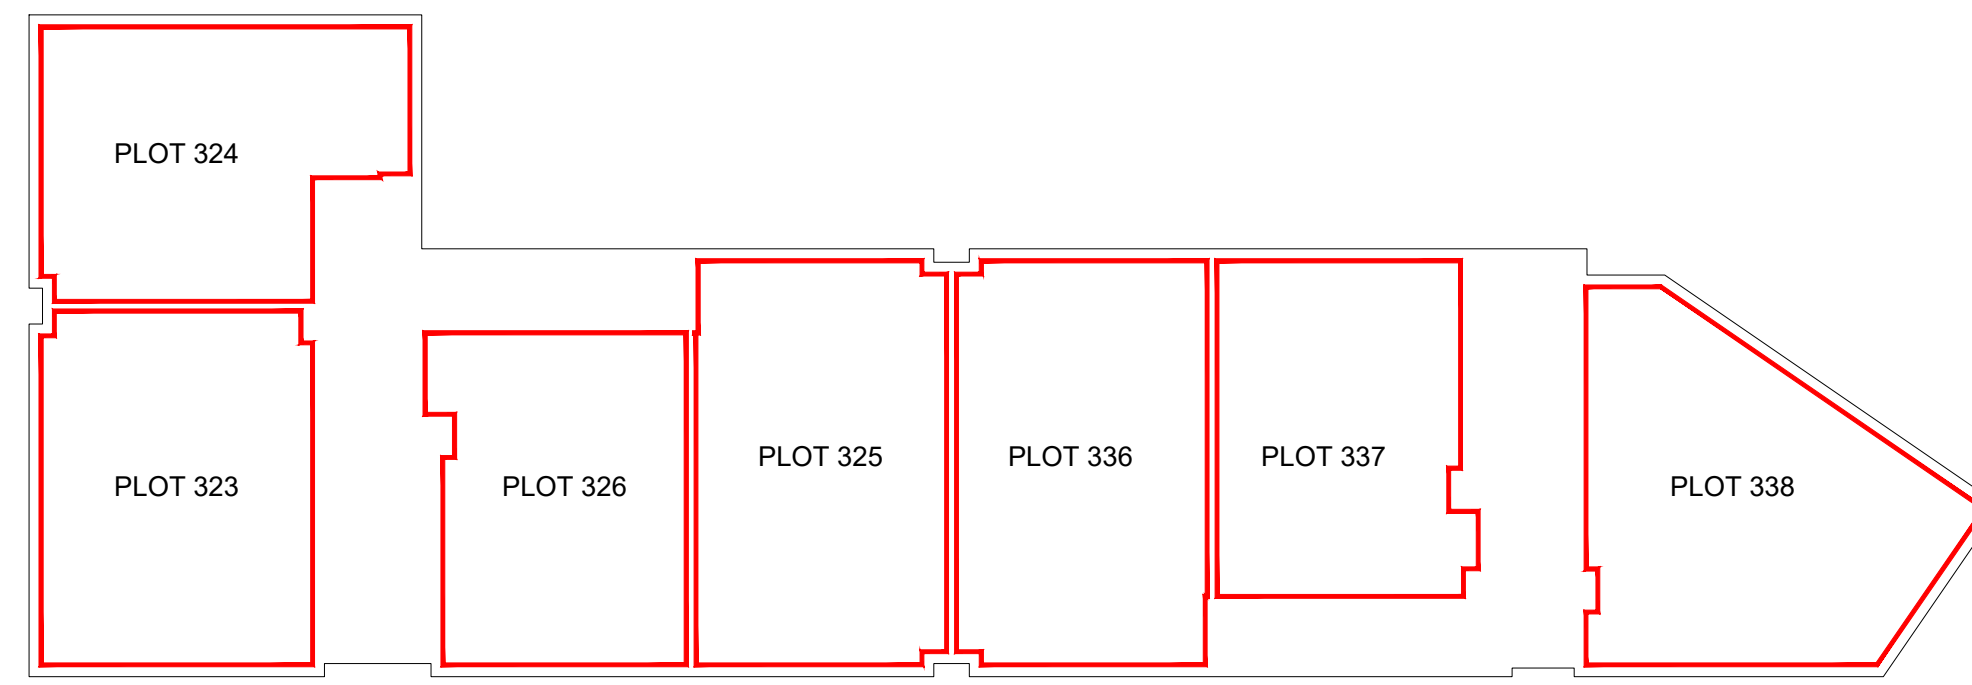


BLOCK 3A - THIRD FLOOR

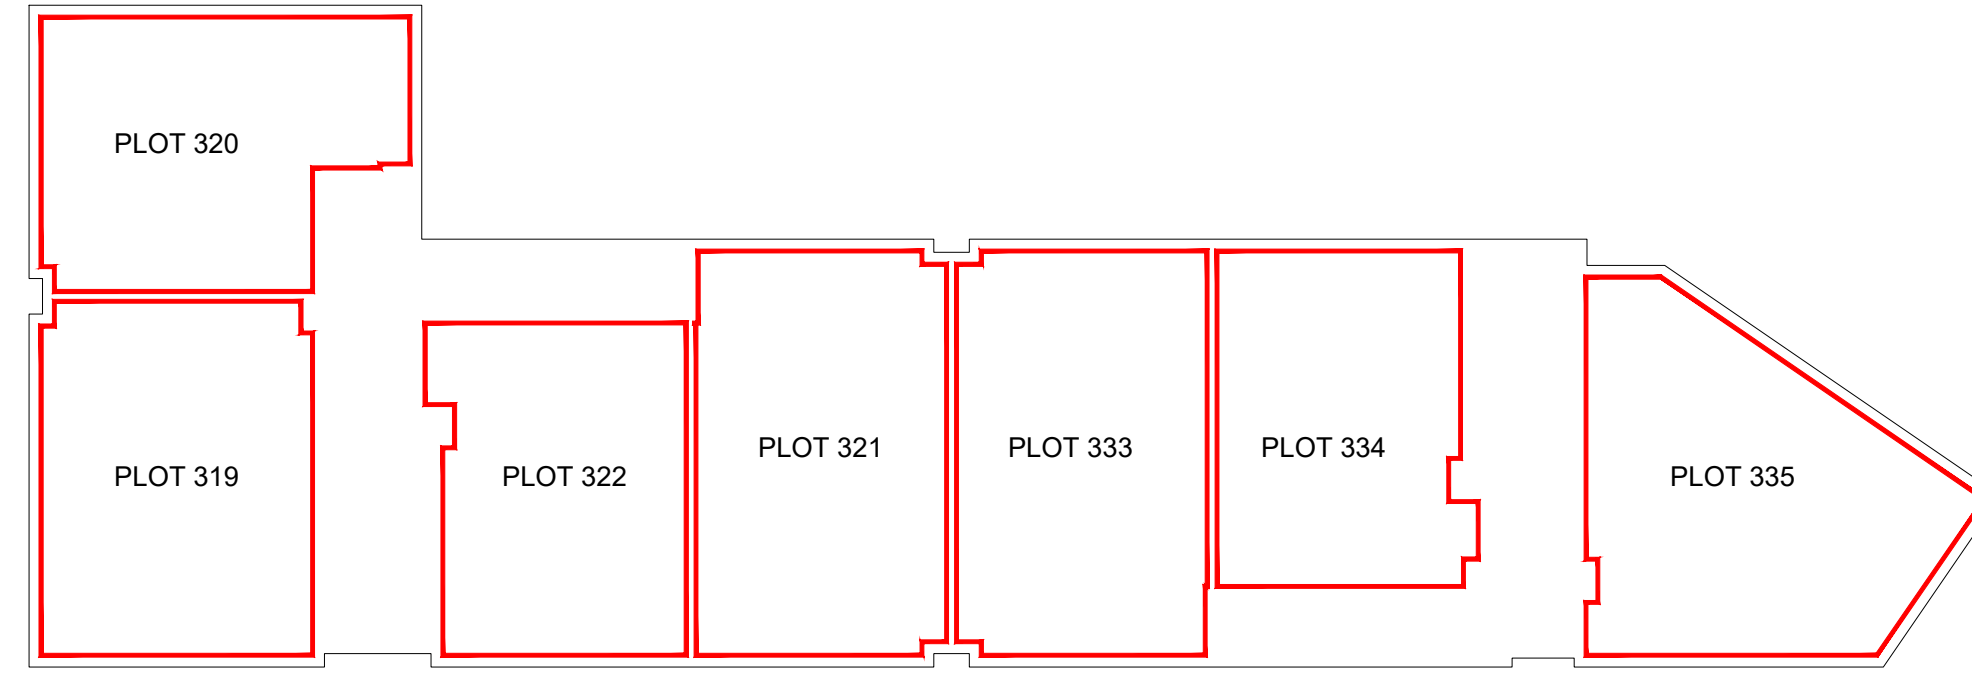

BLOCK 3A - SECOND FLOOR

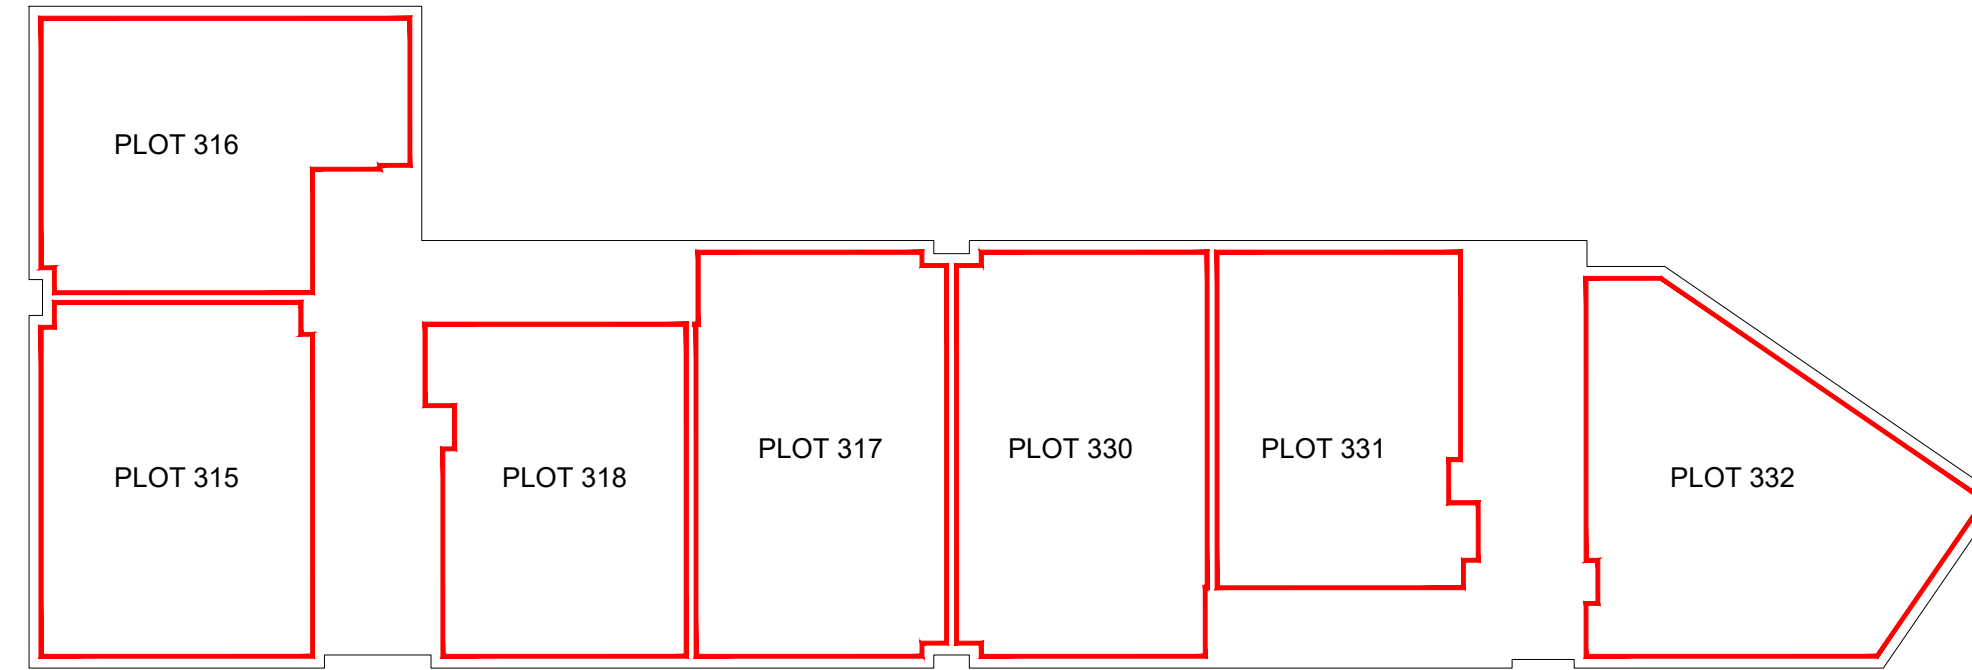

BLOCK 3A - FIRST FLOOR

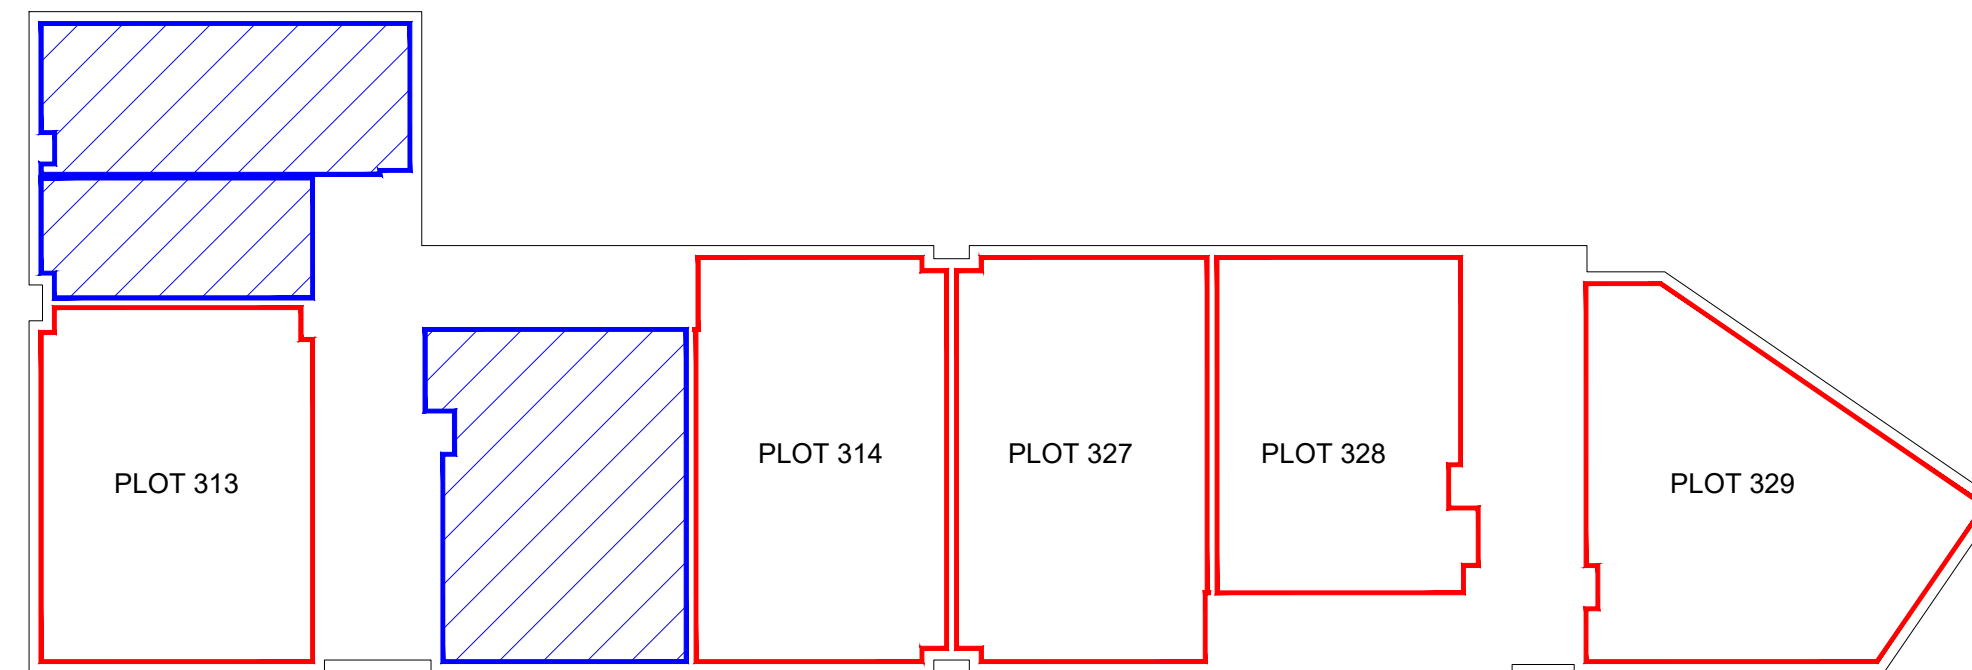


BLOCK 3A - GROUND FLOOR

- BUILDING OUTLINE
- PLOT FEU
- BUILDING STORE (BIN/CYCLE/WATER)


IF IN DOUBT ASK!

Rev:	Date:


David Wilson East Scotland Telford House, 3 Mid New Cultins, Edinburgh, EH11 4DH Tel: 0131 442 5700 Fax: 0131 442 5701 www.dwh.co.uk		
Title: CAMMO, EDINBURGH		
Description: DEED OF CONDITIONS APARTMENTS BLOCK 3A		
Scale: N.T.S.	Date: MAY'21	
Drawn: GR	Area:	Frontage:
Sheet Size: A1	Drawing No: H8332/B3A/DOC1	Revision: -

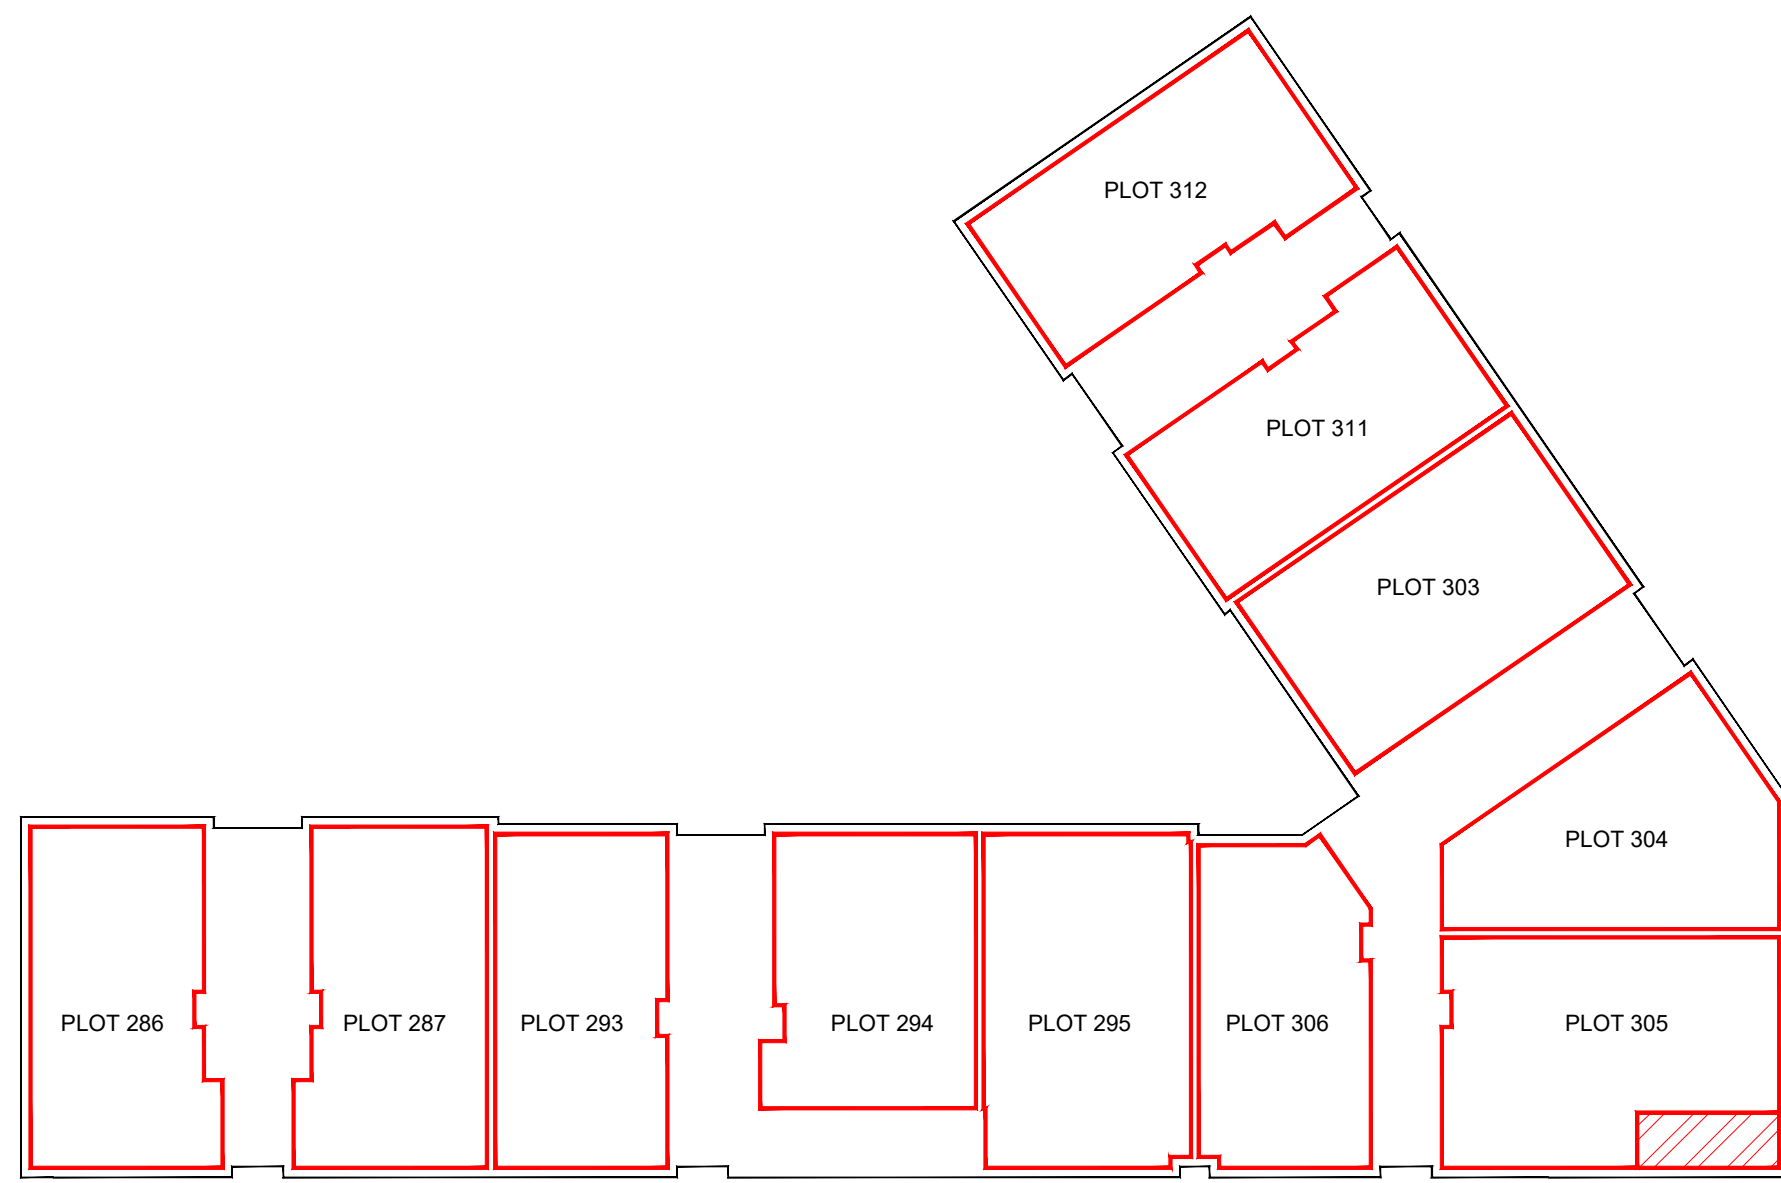

BLOCK 4 - SECOND FLOOR

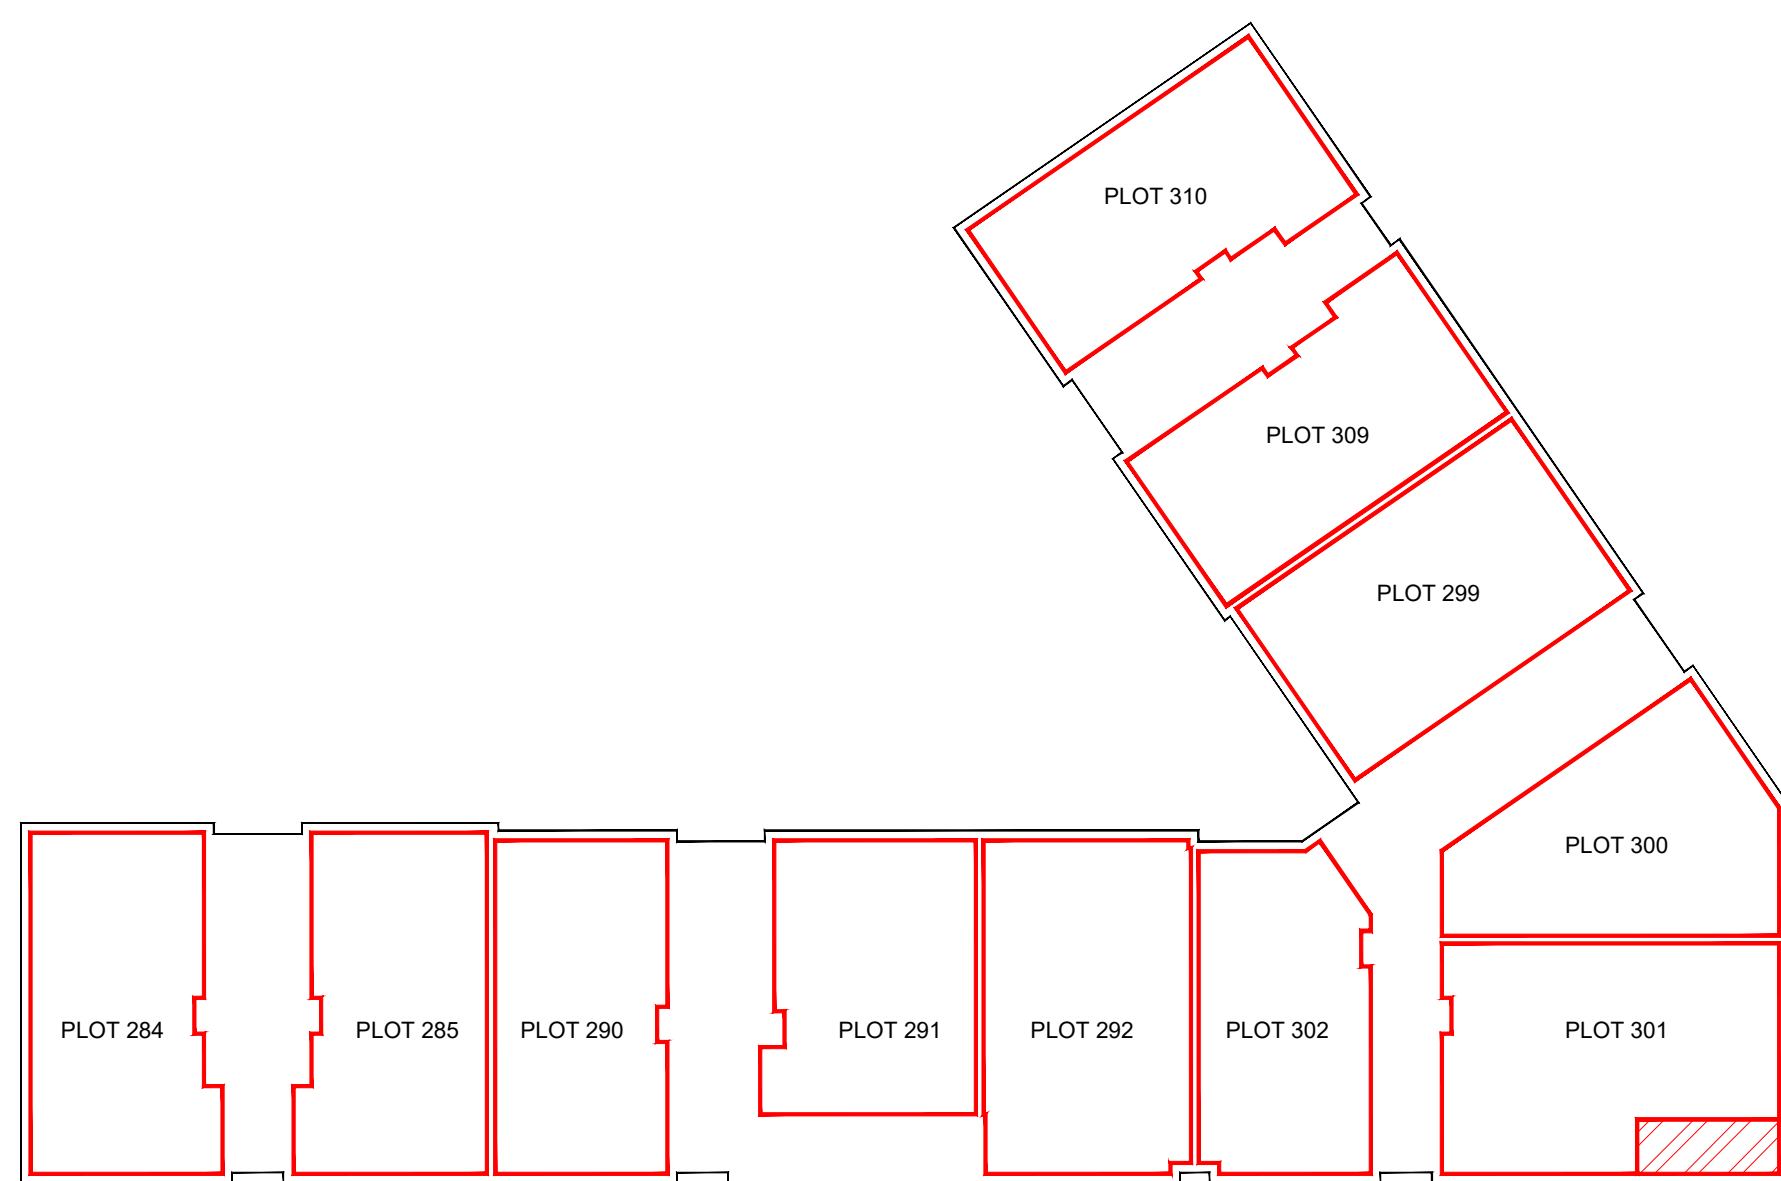

BLOCK 4 - FIRST FLOOR

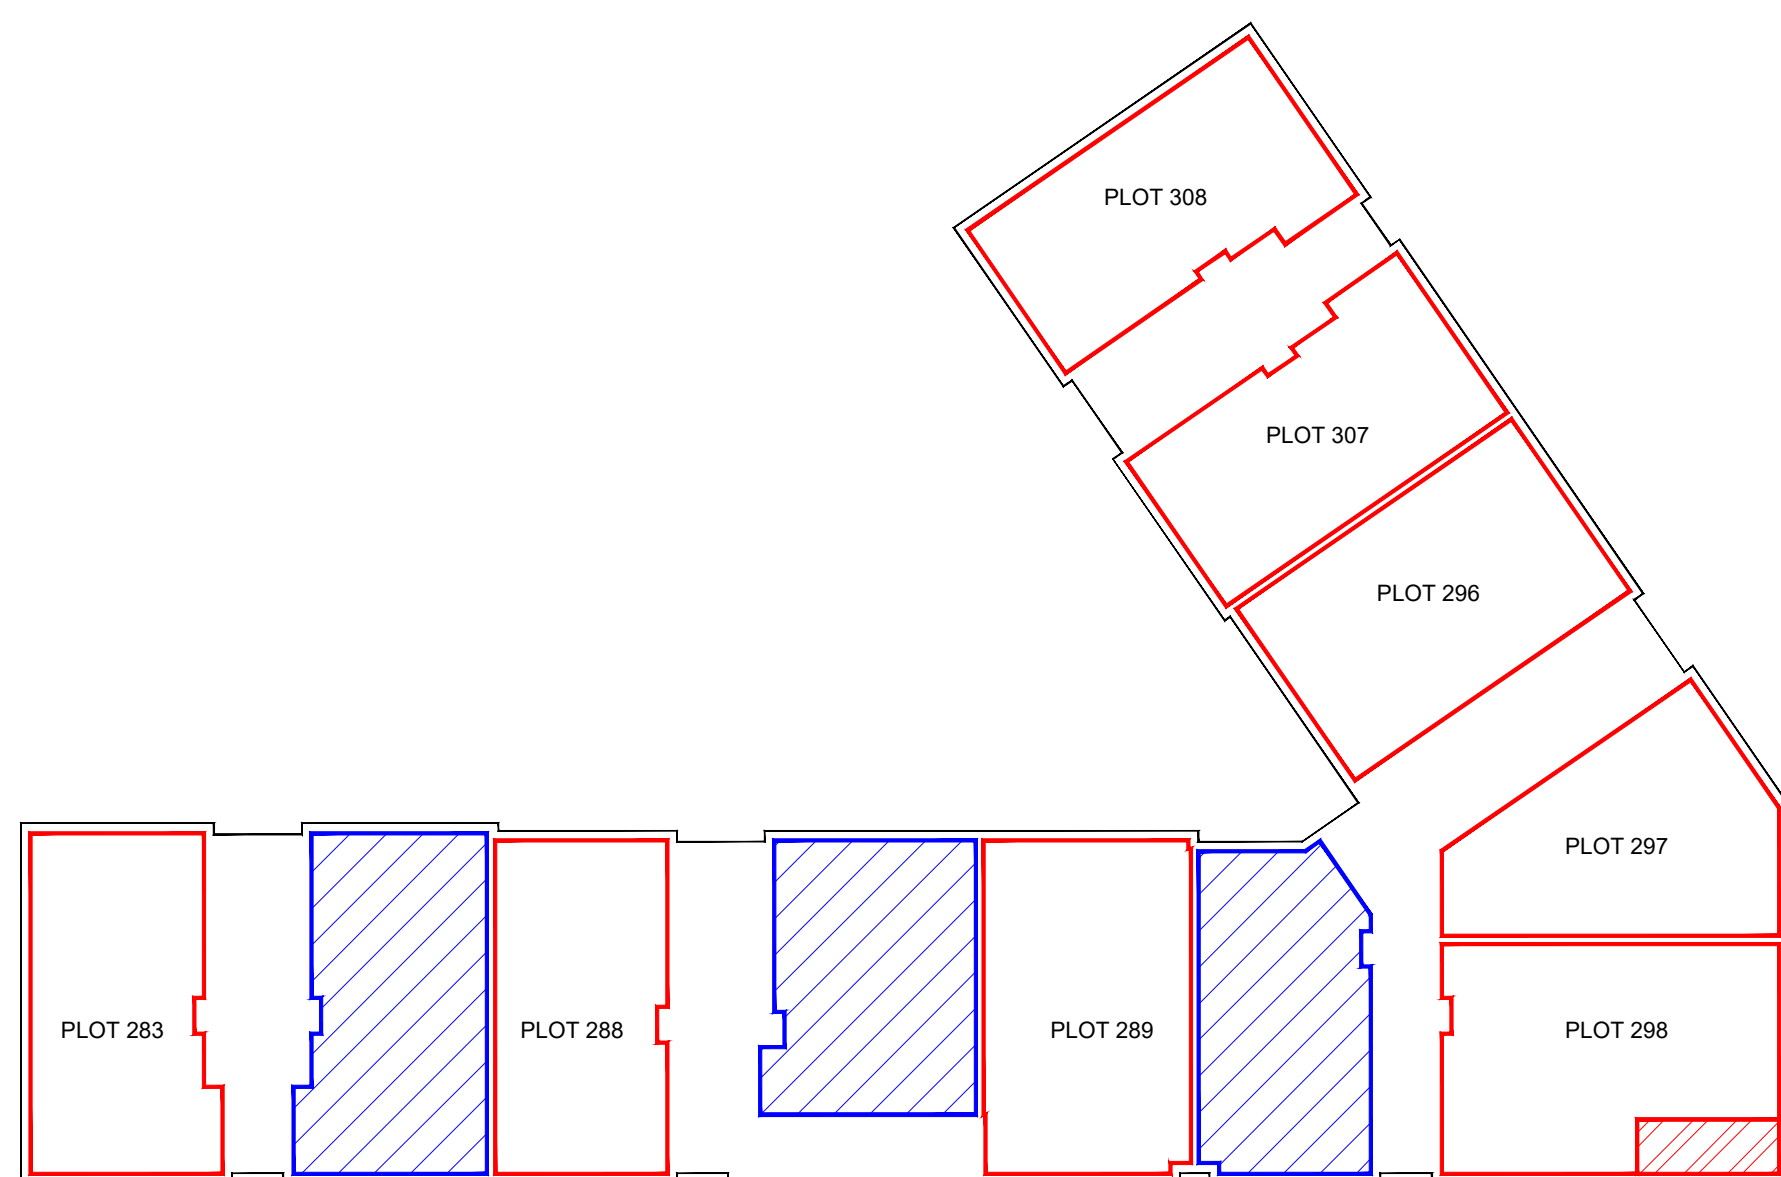


BLOCK 4 - GROUND FLOOR

- BUILDING OUTLINE
- PLOT FEU
- PLOT BALCONY
- PLOT GARDEN
- BUILDING STORE (BIN/CYCLE/WATER)


IF IN DOUBT ASK!

Rev:	Date:


DAVID WILSON HOMES <small>WHERE QUALITY LIVES</small>		
David Wilson East Scotland Telford House, 3 Mid New Cullins, Edinburgh, EH11 4DH Tel: 0131 442 5700 Fax: 0131 442 5701 www.dwh.co.uk		
Title: CAMMO, EDINBURGH		
Description: DEED OF CONDITIONS APARTMENTS BLOCK 4		
Scale: N.T.S.	Date: MAY'21	
Drawn: GR	Area:	Frontage:
Sheet Size: A1	Drawing No: H8332/B4/DOC1	Revision: A

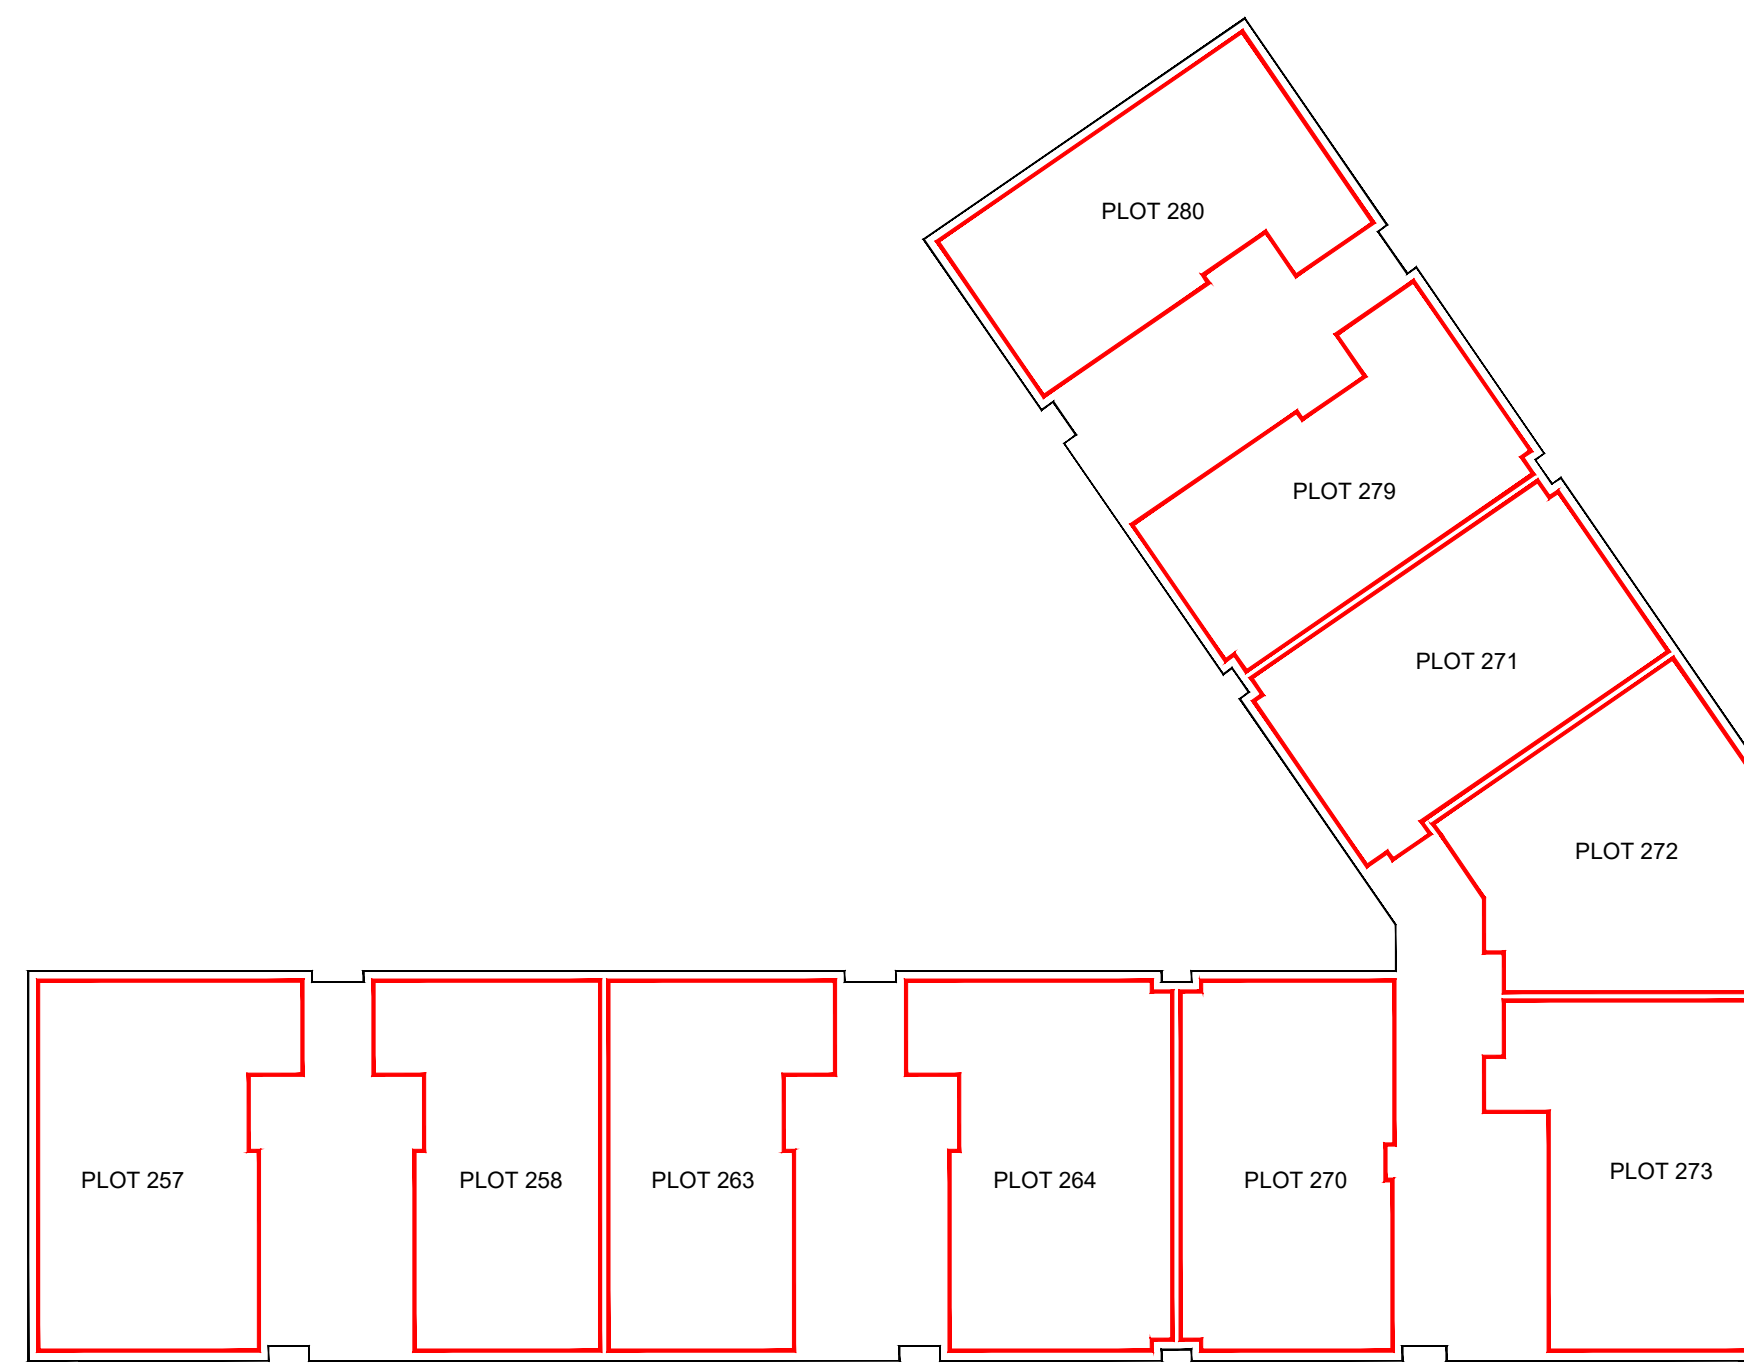



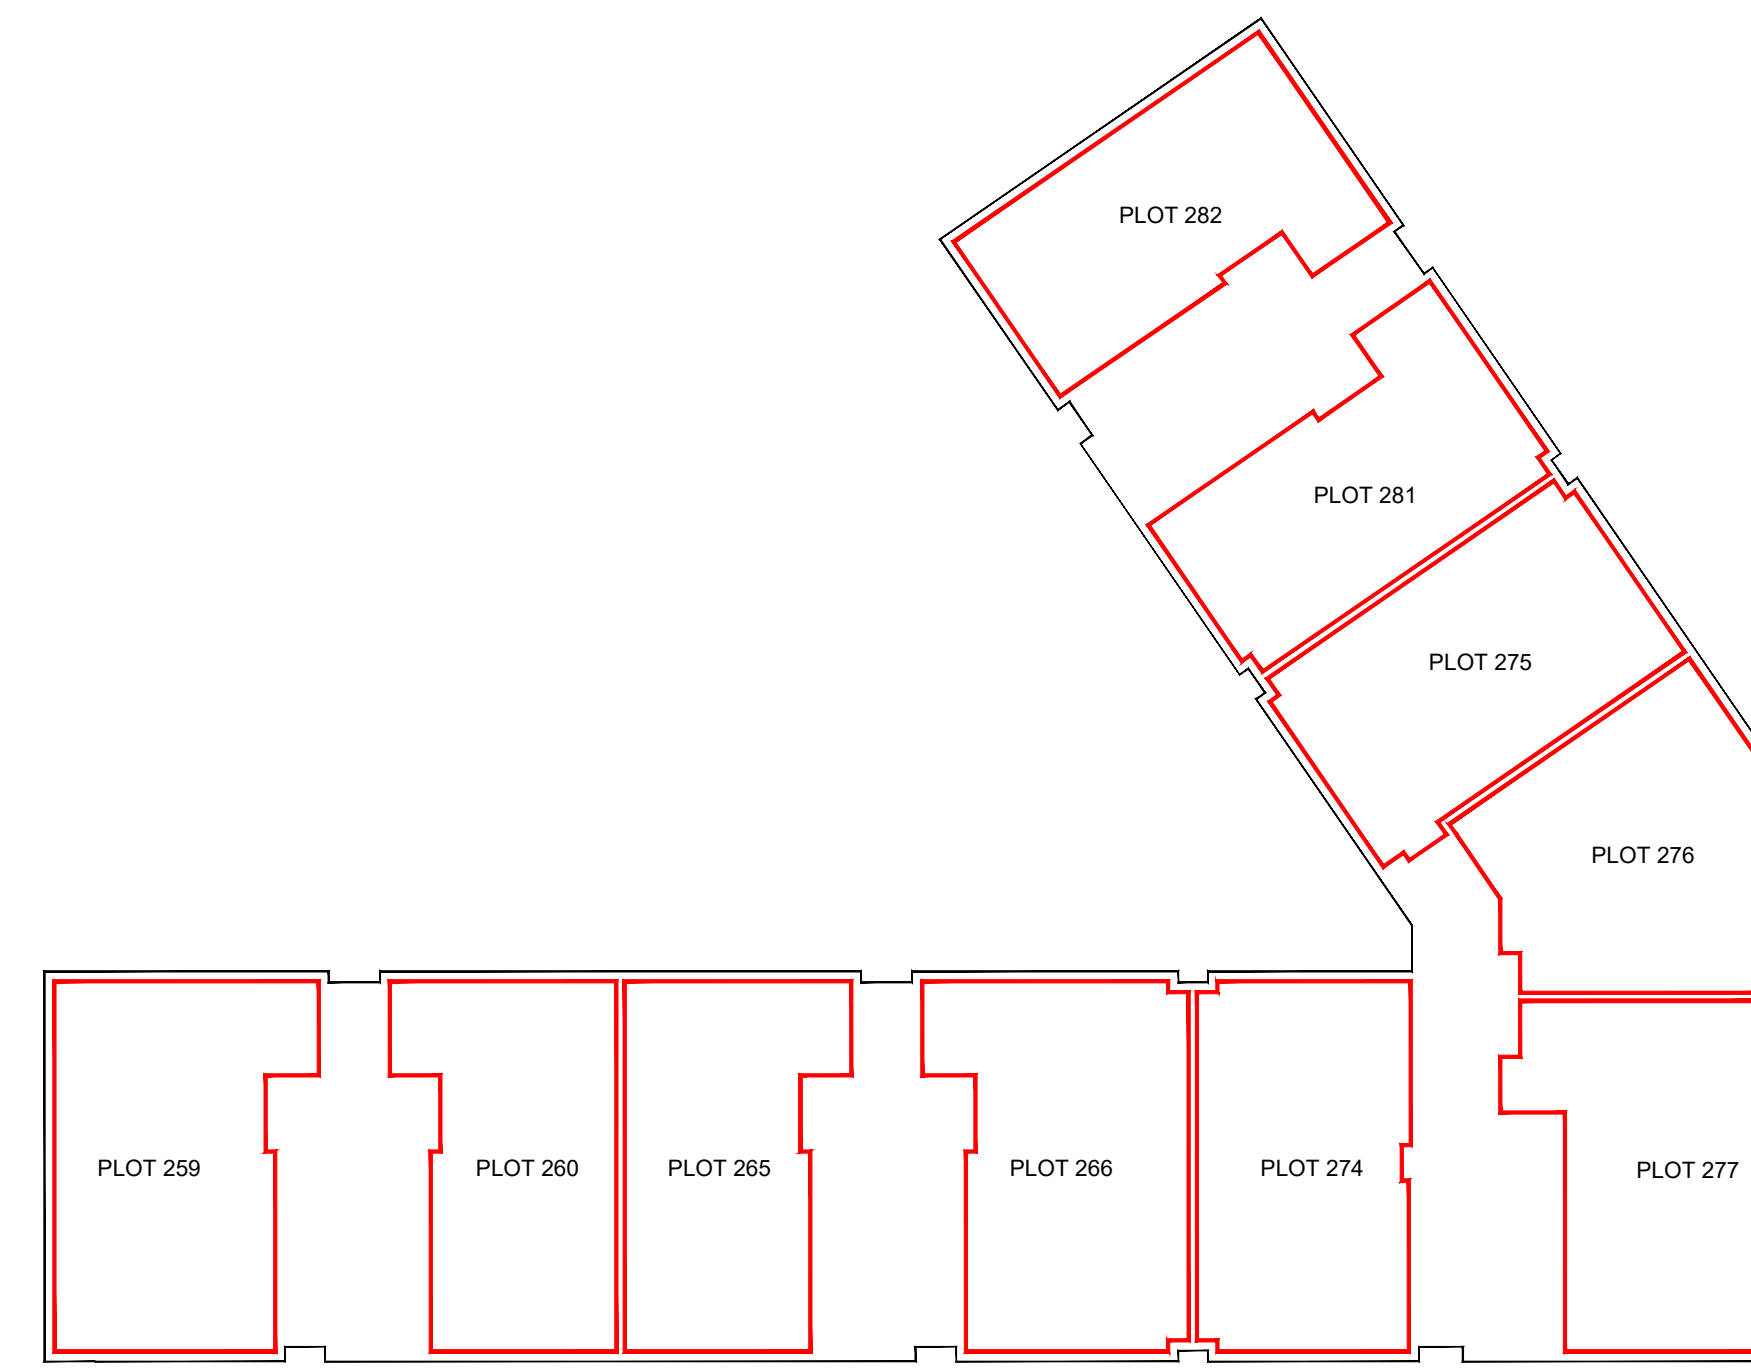

BLOCK 5 - FIRST FLOOR

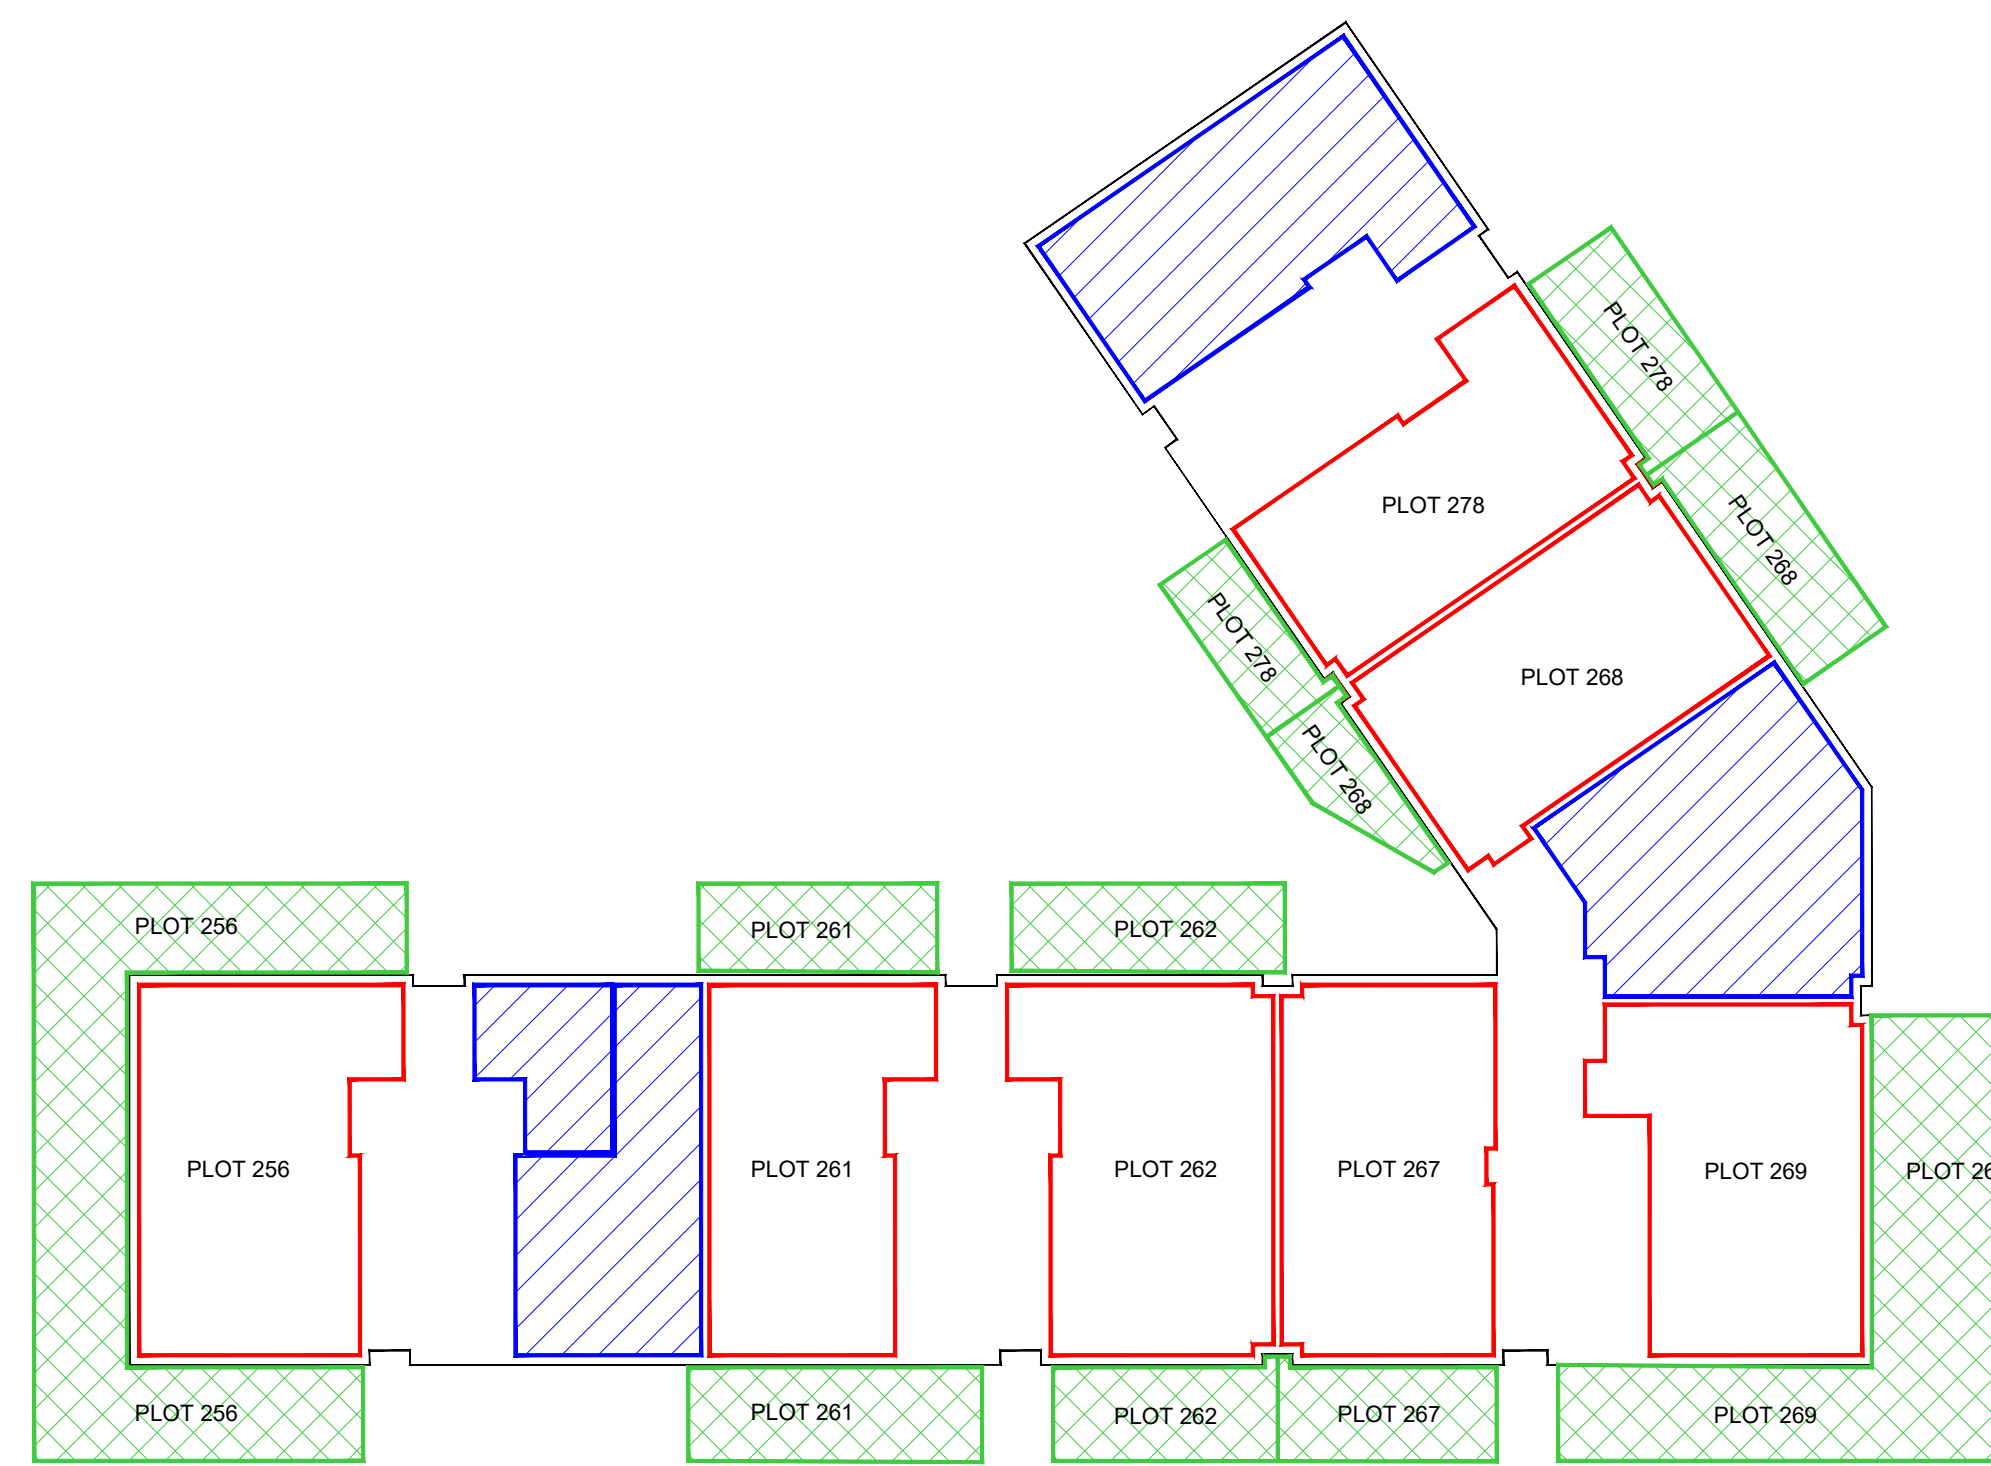

BLOCK 5 - SECOND FLOOR



BLOCK 5 - GROUND FLOOR

-  BUILDING OUTLINE
-  PLOT FEU
-  PLOT GARDEN
-  BUILDING STORE (BIN/CYCLE/WATER)


IF IN DOUBT ASK!

Rev:	Description:
By:	Date:




David Wilson East Scotland
 Telford House,
 3 Mid New Cullins,
 Edinburgh,
 EH11 4DH
 Tel: 0131 442 5700
 Fax: 0131 442 5701
 www.dwh.co.uk


Title: CAMMO, EDINBURGH		
Description: DEED OF CONDITIONS APARTMENTS BLOCK 5		
Scale: N.T.S.	Date: MAY'21	
Drawn: GR	Area:	Frontage:
Sheet Size: A1	Drawing No: H8332/B5/DOC1	Revision: A

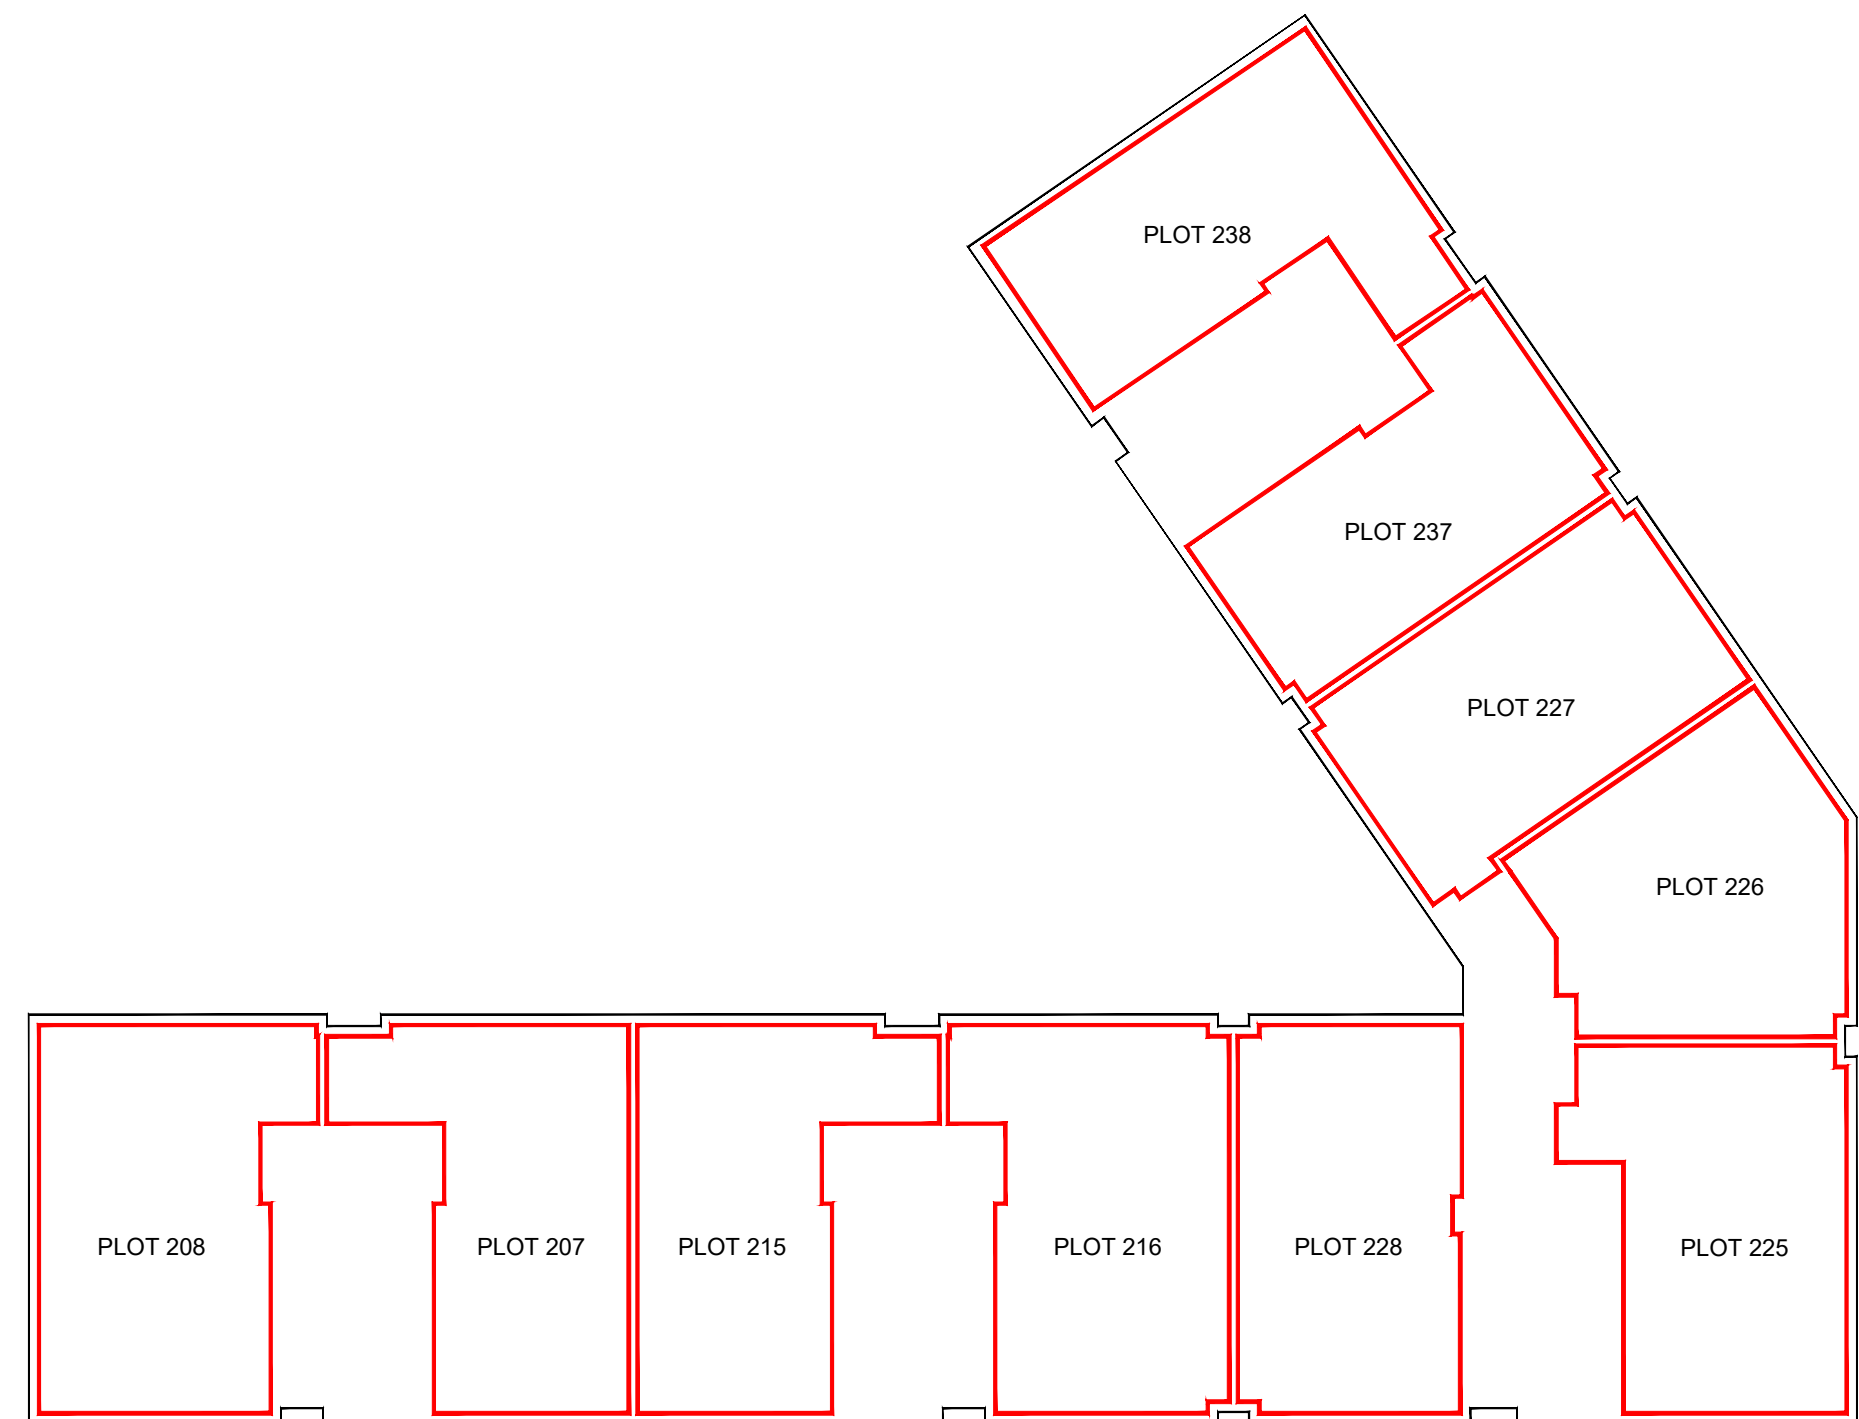


BLOCK 6 - SECOND FLOOR

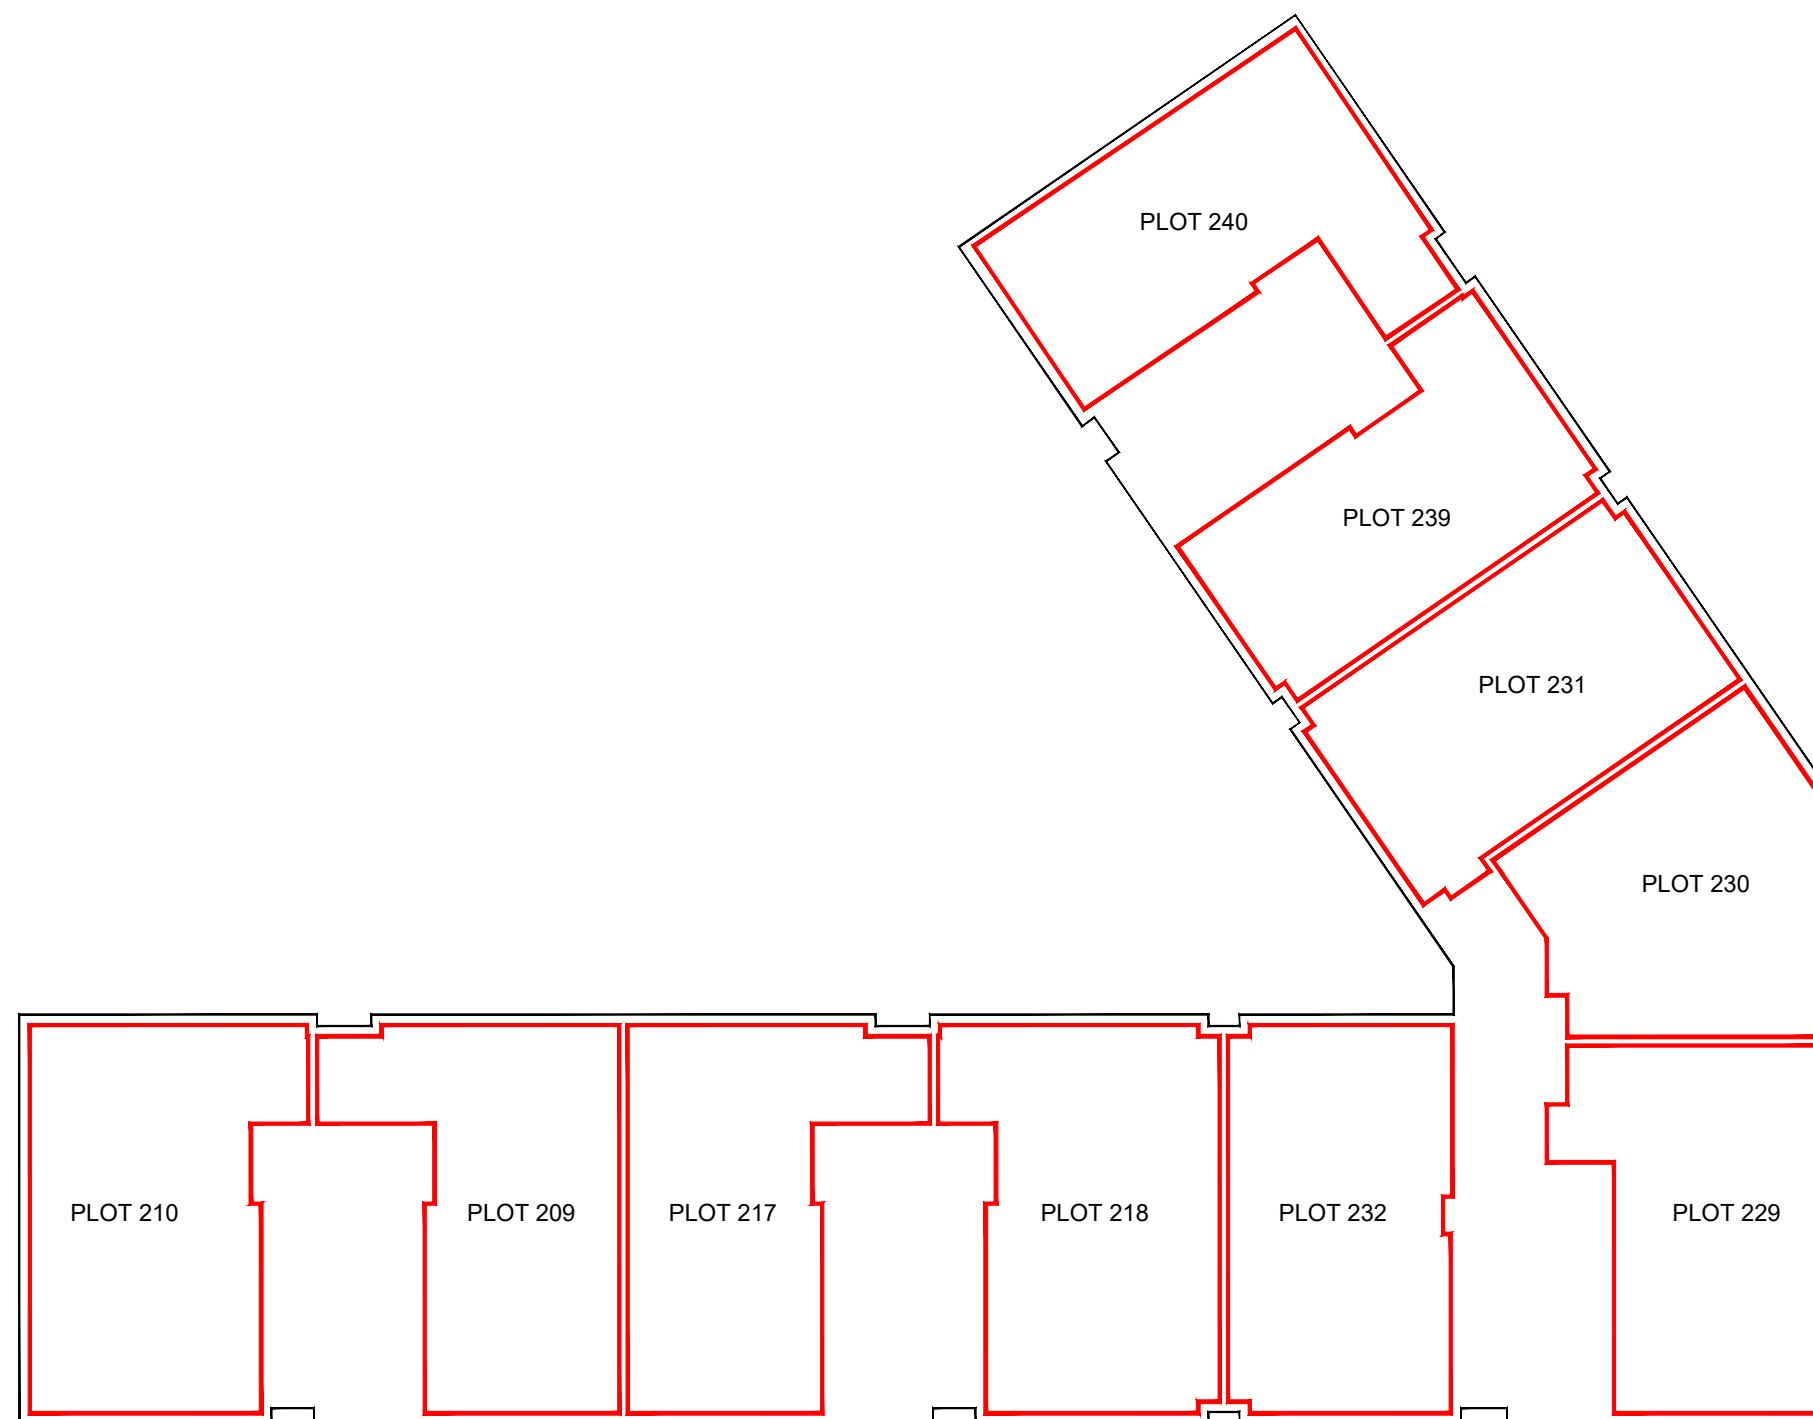



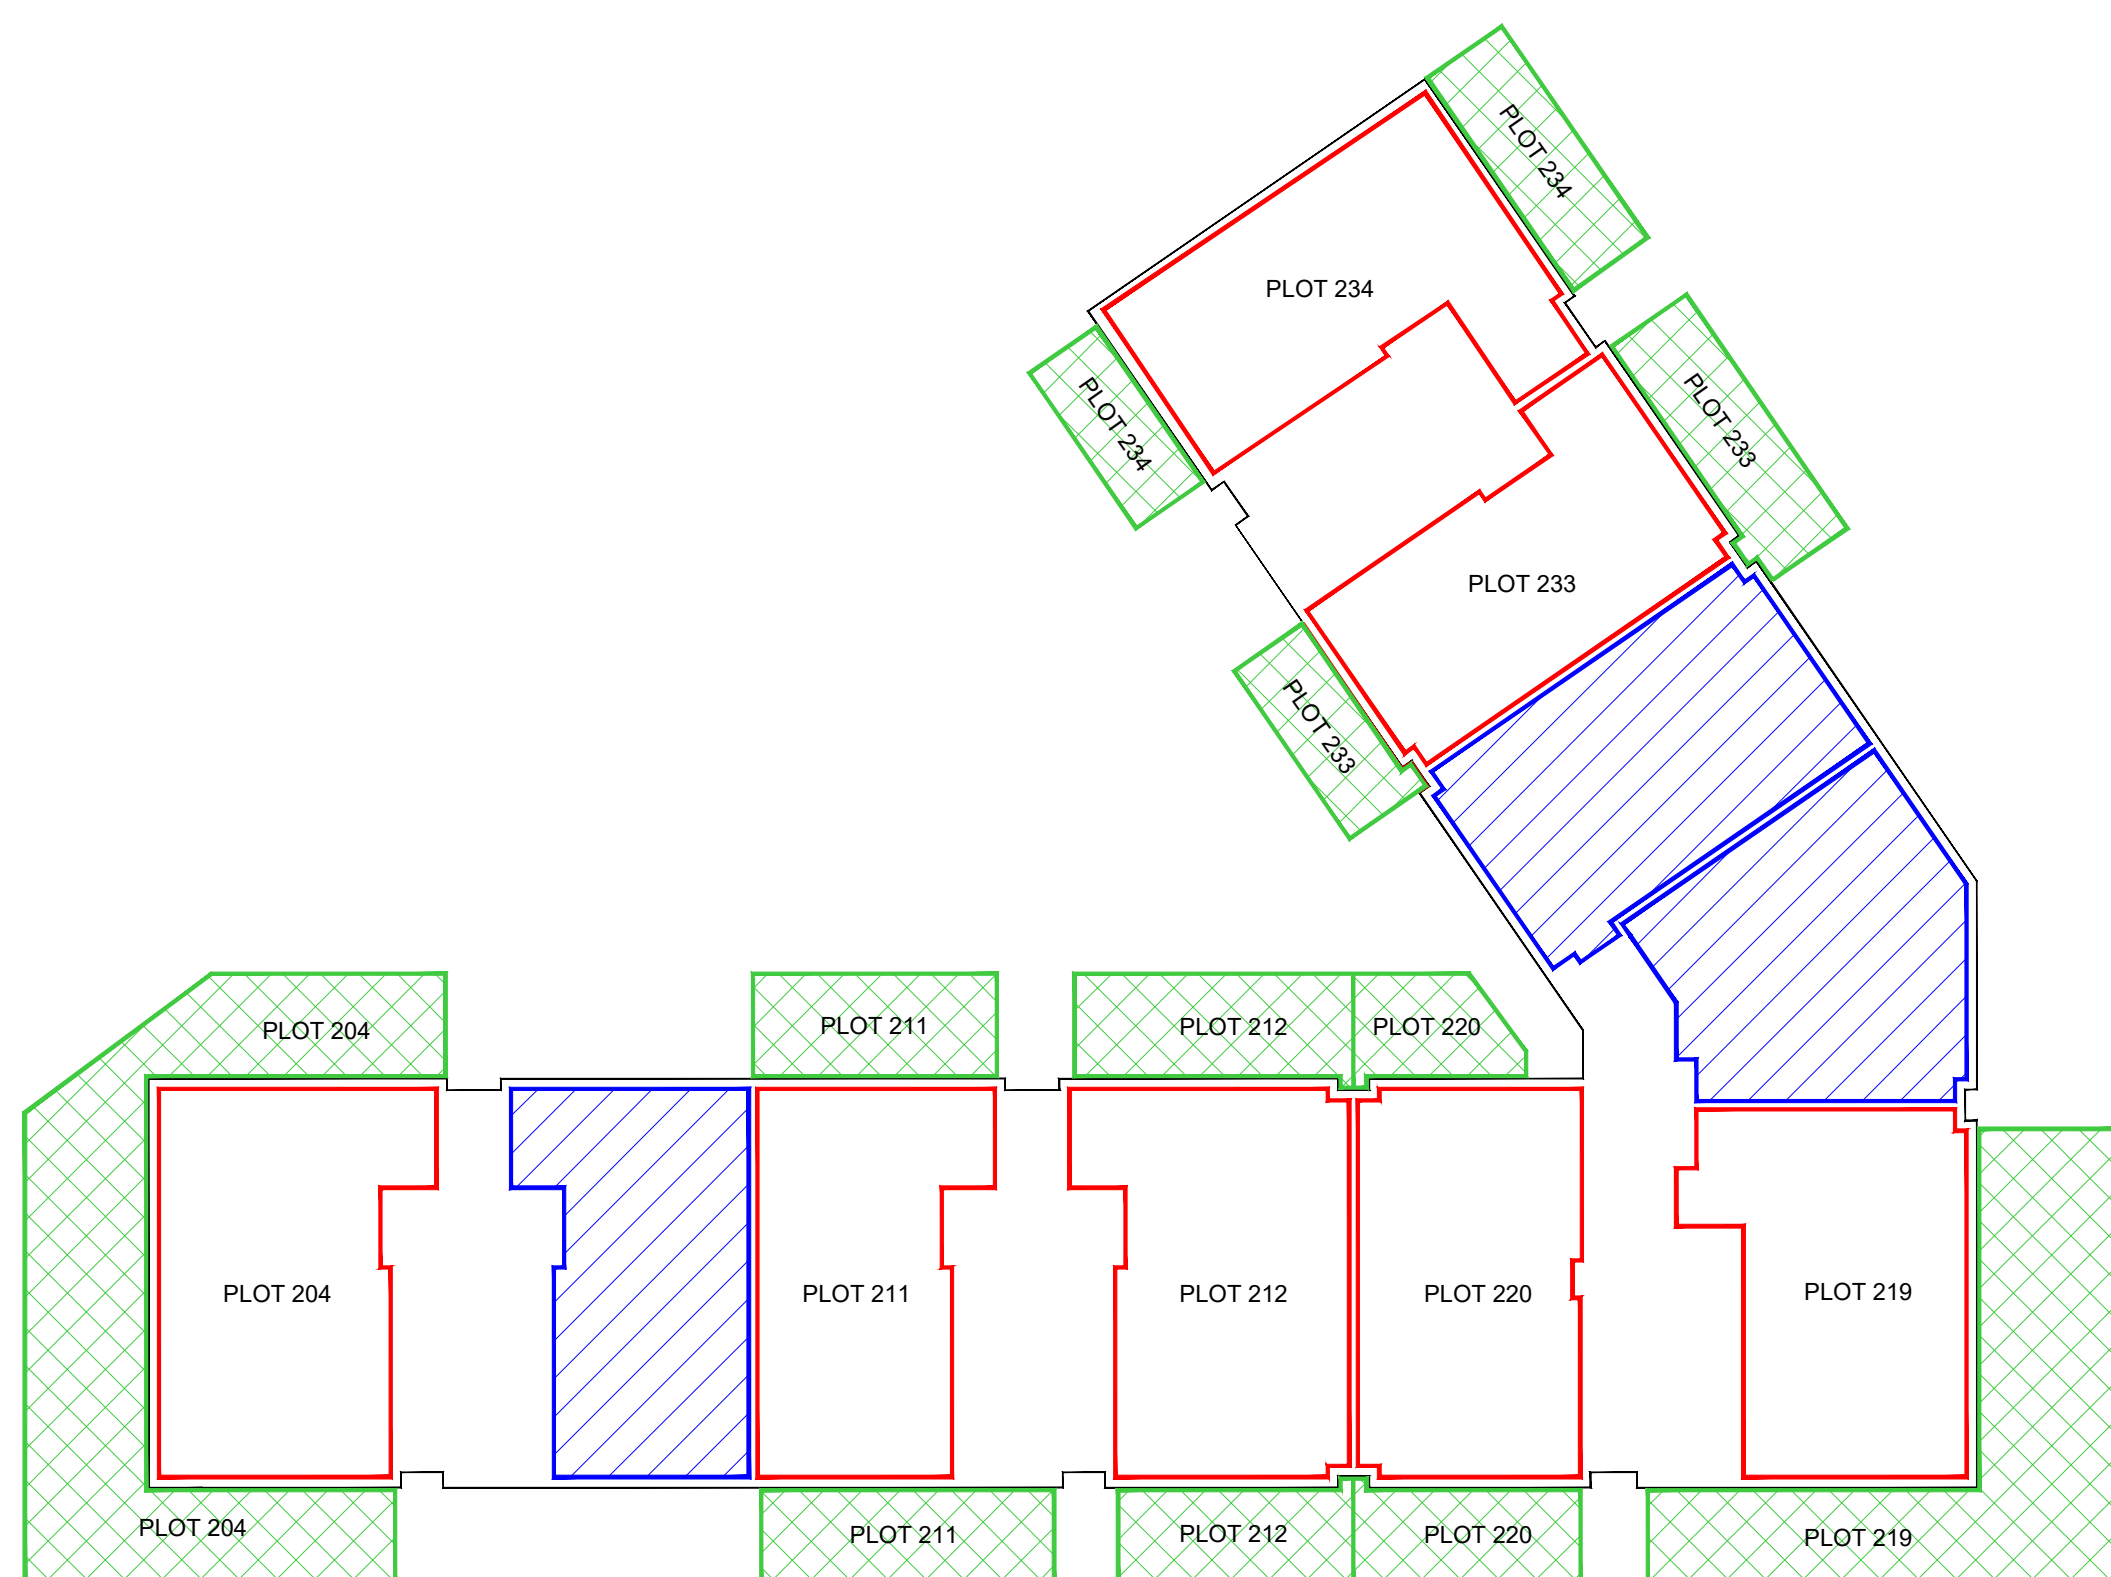

BLOCK 6 - THIRD FLOOR

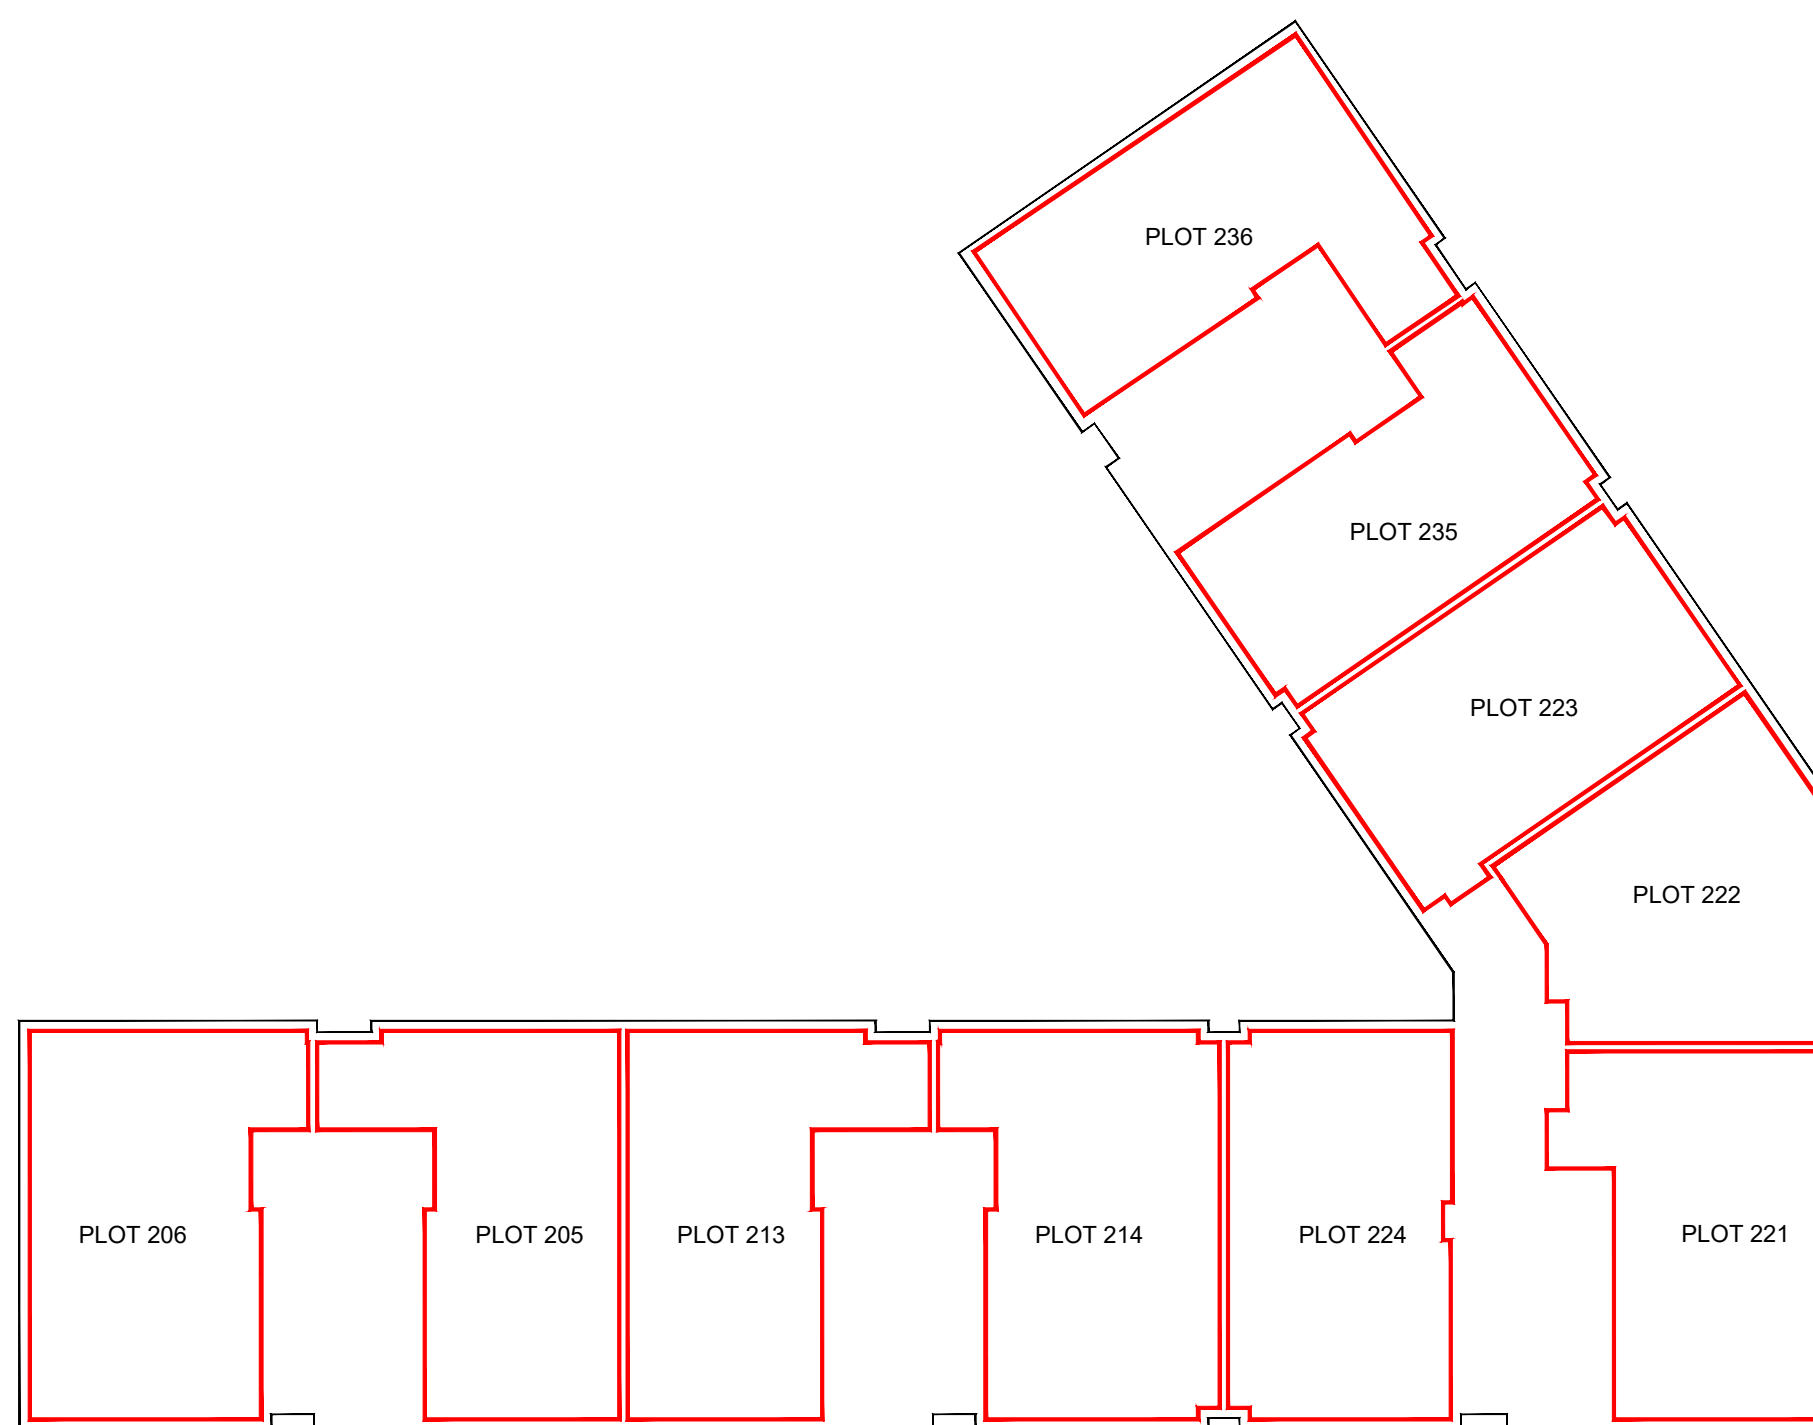

BLOCK 6 - GROUND FLOOR



BLOCK 6 - FIRST FLOOR

-  BUILDING OUTLINE
-  PLOT FEU
-  PLOT GARDEN
-  BUILDING STORE (BIN/CYCLE/WATER)

IF IN DOUBT ASK!

--	--

Rev: Description: By: Date:



David Wilson East Scotland
Telford House,
3 Mid New Culhins,
Edinburgh,
EH11 4DH

Tel: 0131 442 5700
Fax: 0131 442 5701
www.dwh.co.uk

Title: **CAMMO, EDINBURGH**


Description: **DEED OF CONDITIONS APARTMENTS BLOCK 6**

Scale: N.T.S. Date: MAY'21


Drawn: GR Area: Frontage:

Sheet Size: Drawing No: Revision:


A1 H8332/B6/DOC1 **A**

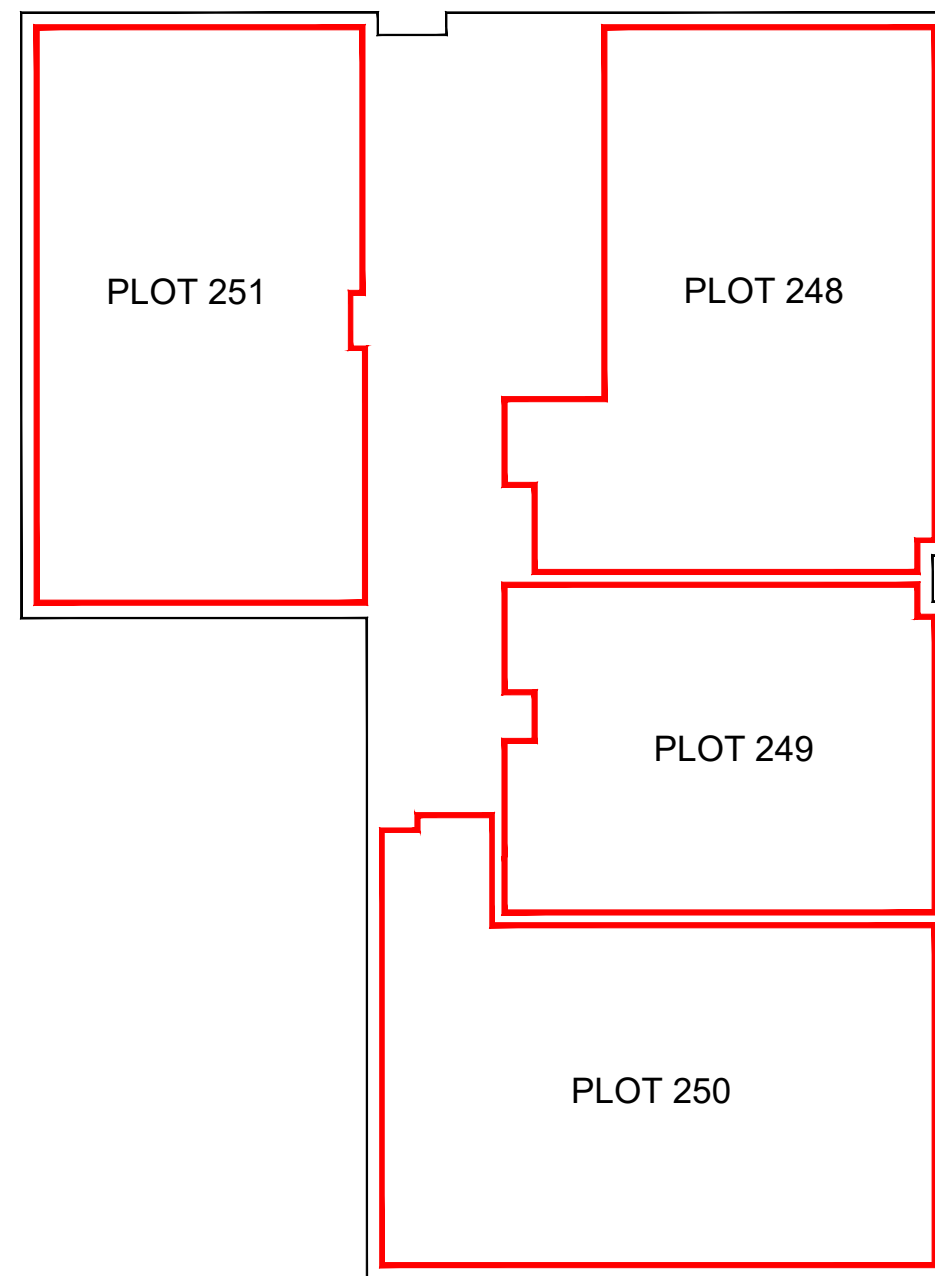


BLOCK 7 - SECOND FLOOR

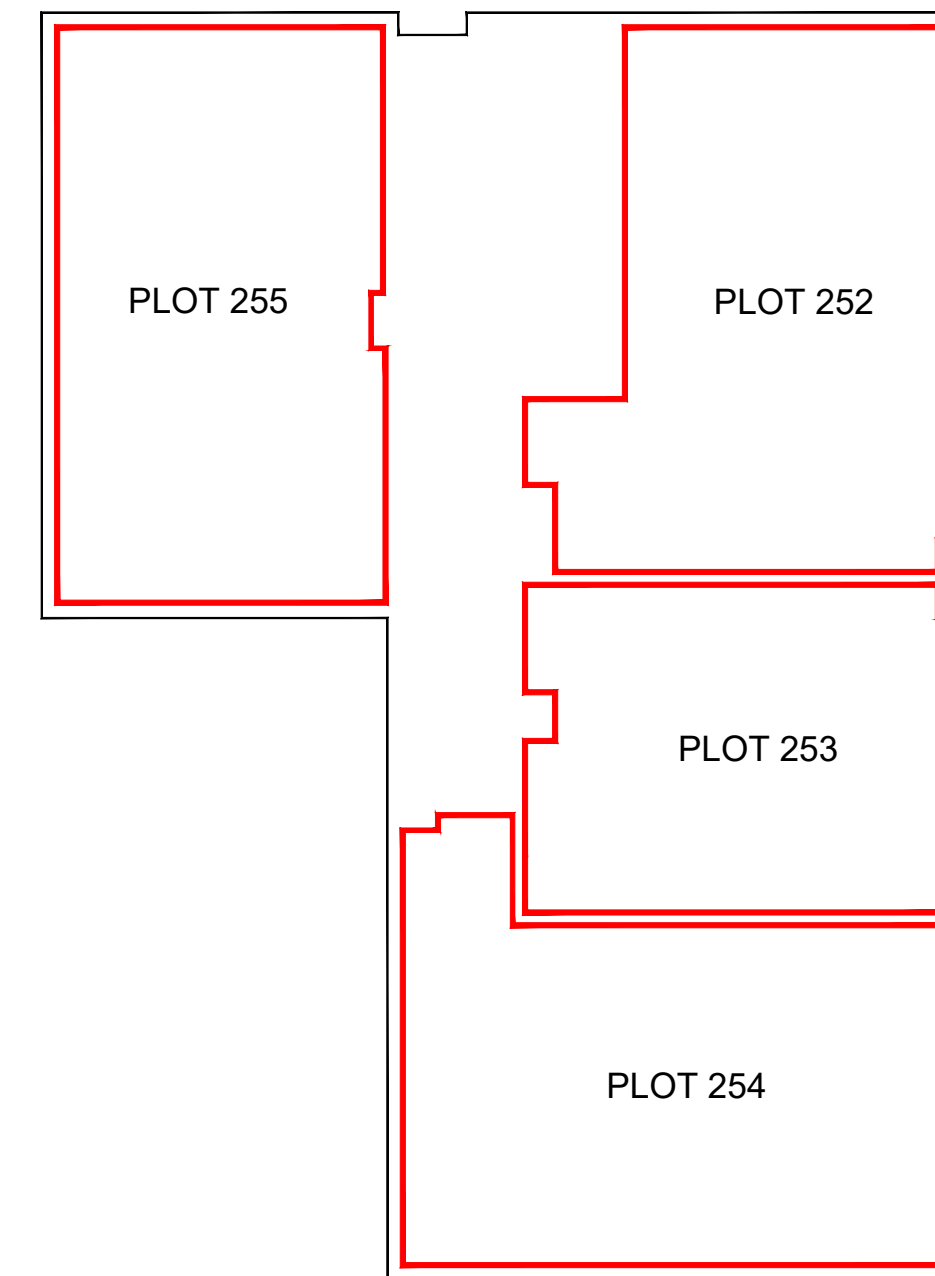



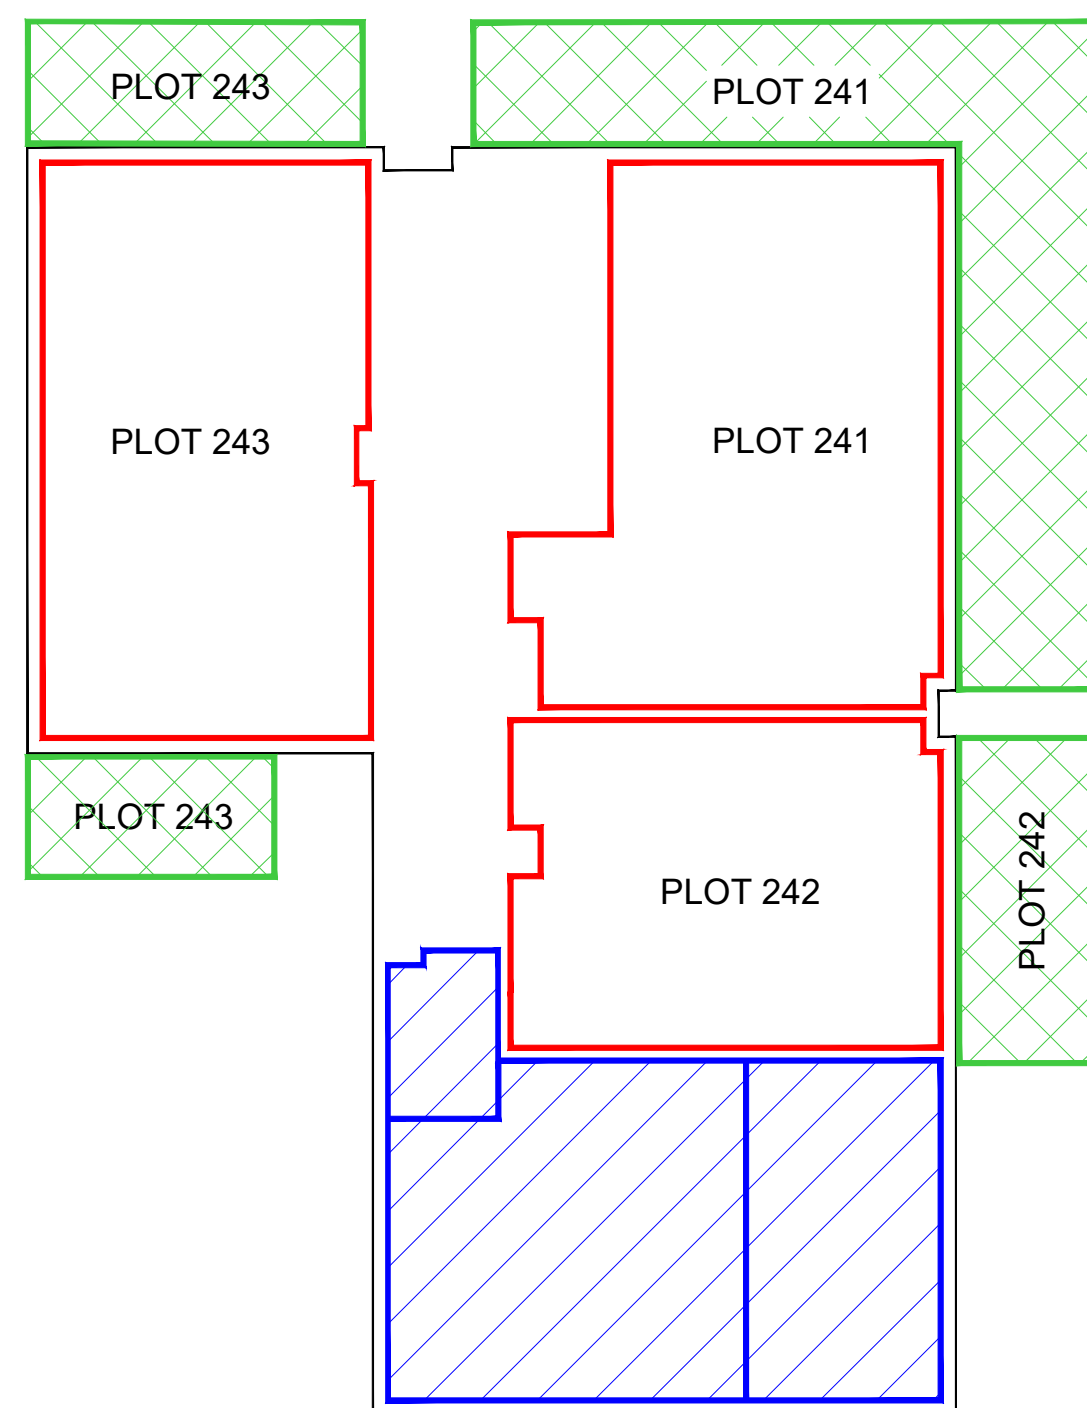

BLOCK 7 - THIRD FLOOR

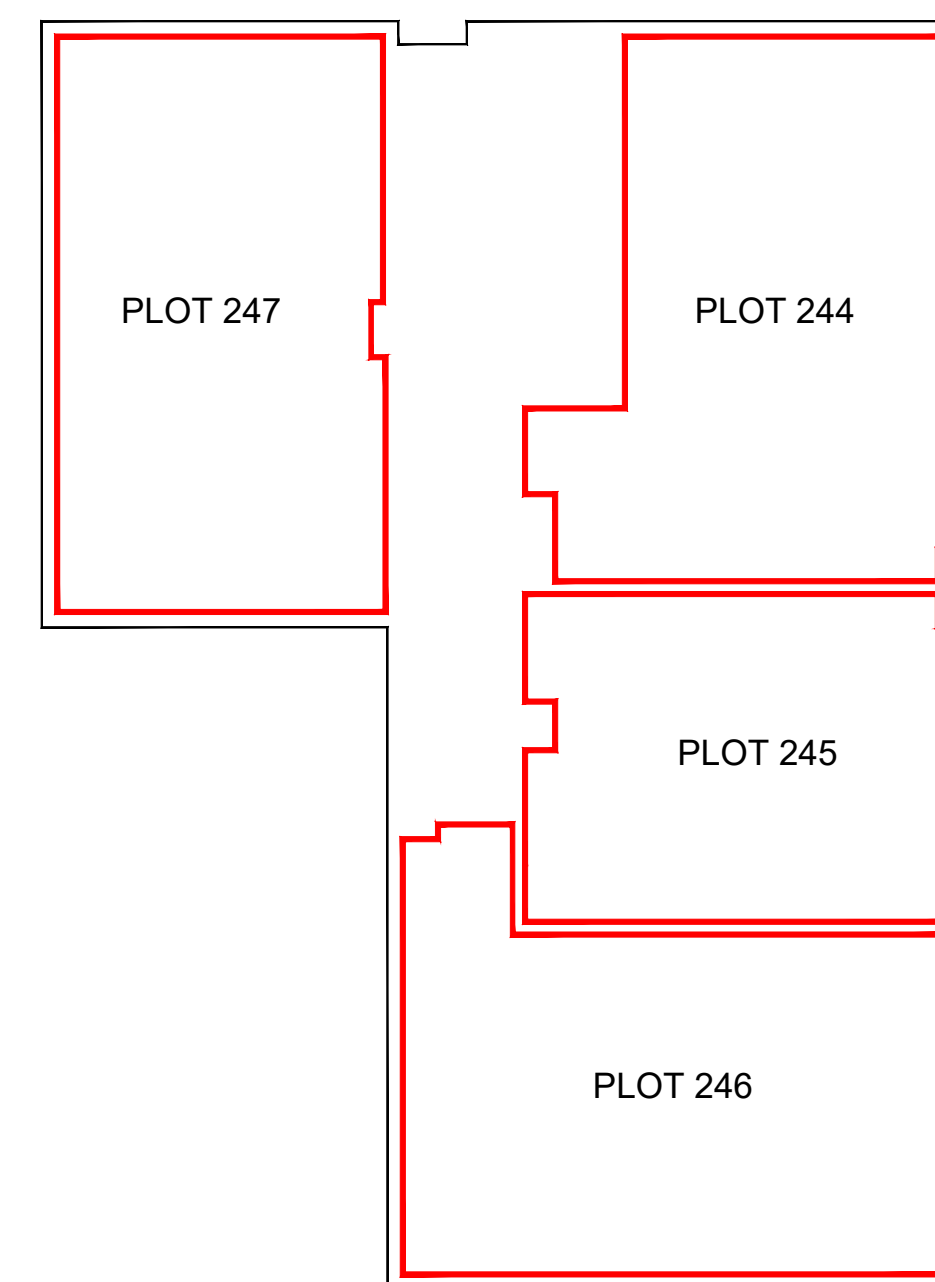

BLOCK 7 - GROUND FLOOR



BLOCK 7 - FIRST FLOOR

-  BUILDING OUTLINE
-  PLOT FEU
-  PLOT GARDEN
-  BUILDING STORE (BIN/CYCLE/WATER)

IF IN DOUBT ASK!

--	--

Rev: Description: By: Date:



David Wilson East Scotland
 Telford House,
 3 Mid New Culins,
 Edinburgh,
 EH11 4DH
 Tel: 0131 442 5700
 Fax: 0131 442 5701
 www.dwh.co.uk

Title: **CAMMO, EDINBURGH**


Description: **DEED OF CONDITIONS APARTMENTS BLOCK 7**

Scale: N.T.S. Date: MAY'21


Drawn: GR Area: Frontage:

Sheet Size: Drawing No: Revision:


A1 H8332/B7/DOC1 **A**

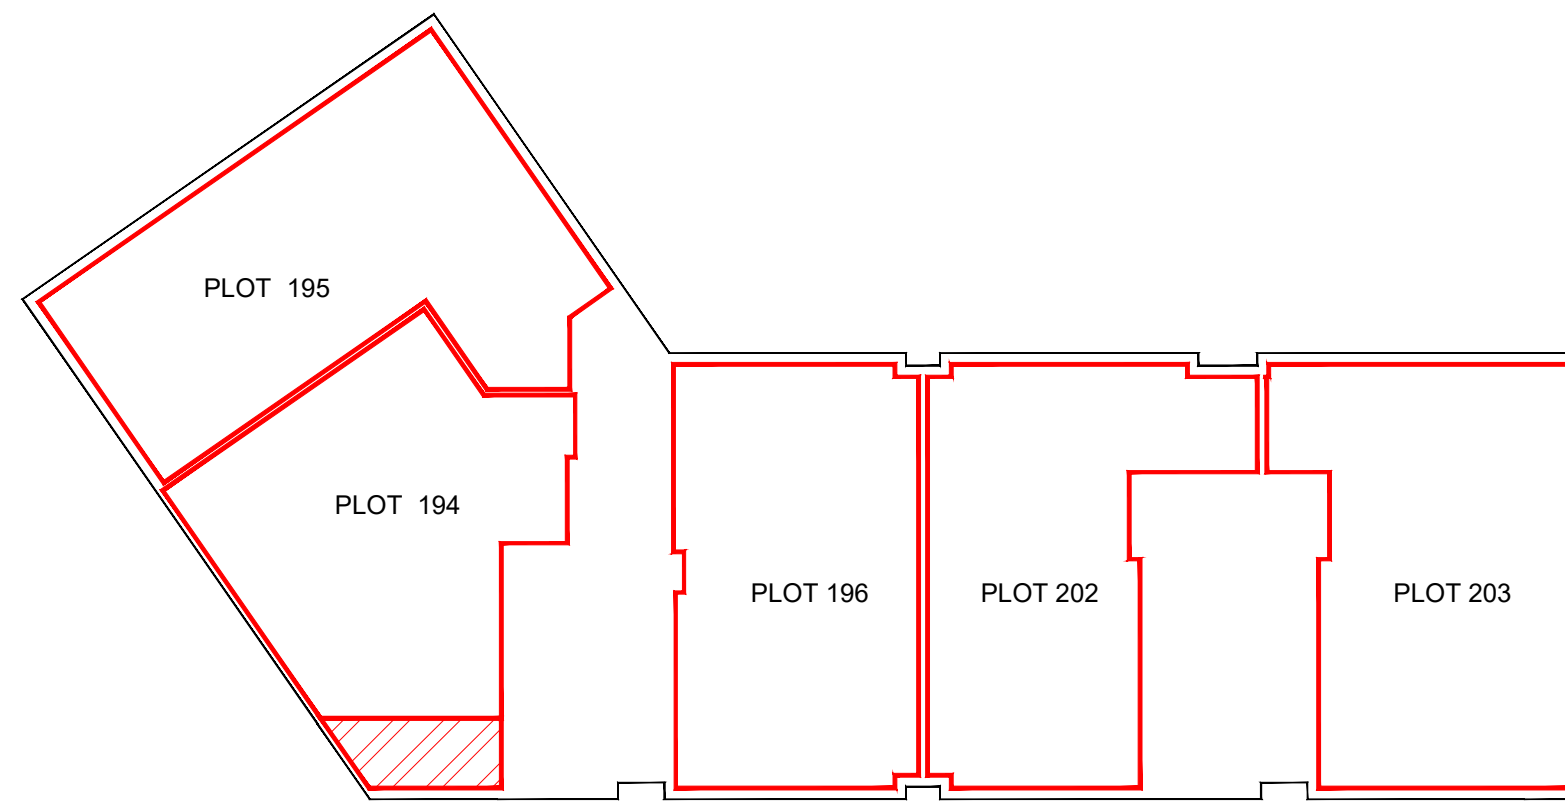


BLOCK 8 - THIRD FLOOR

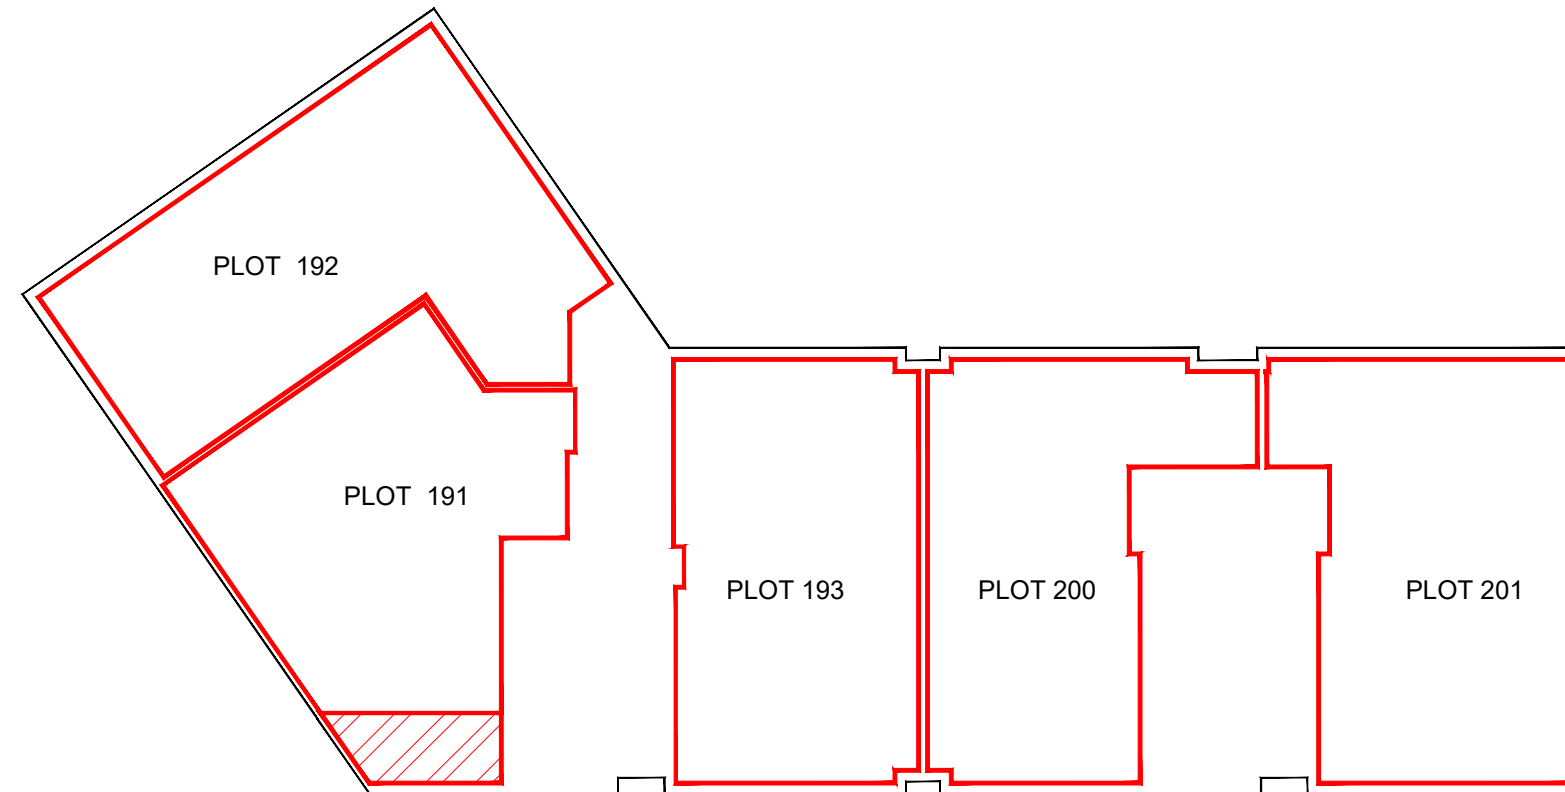

BLOCK 8 - SECOND FLOOR

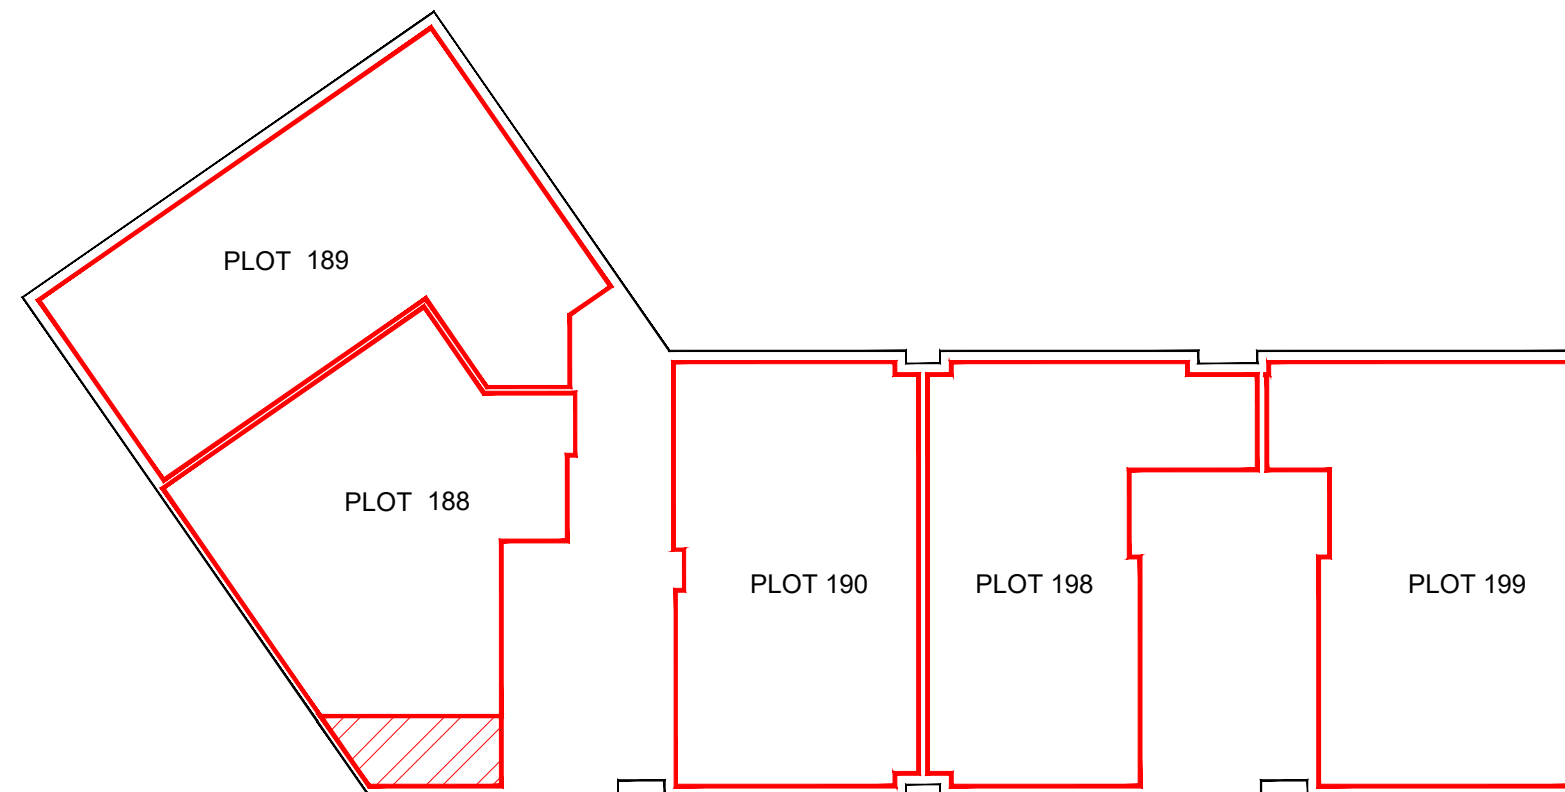

BLOCK 8 - FIRST FLOOR

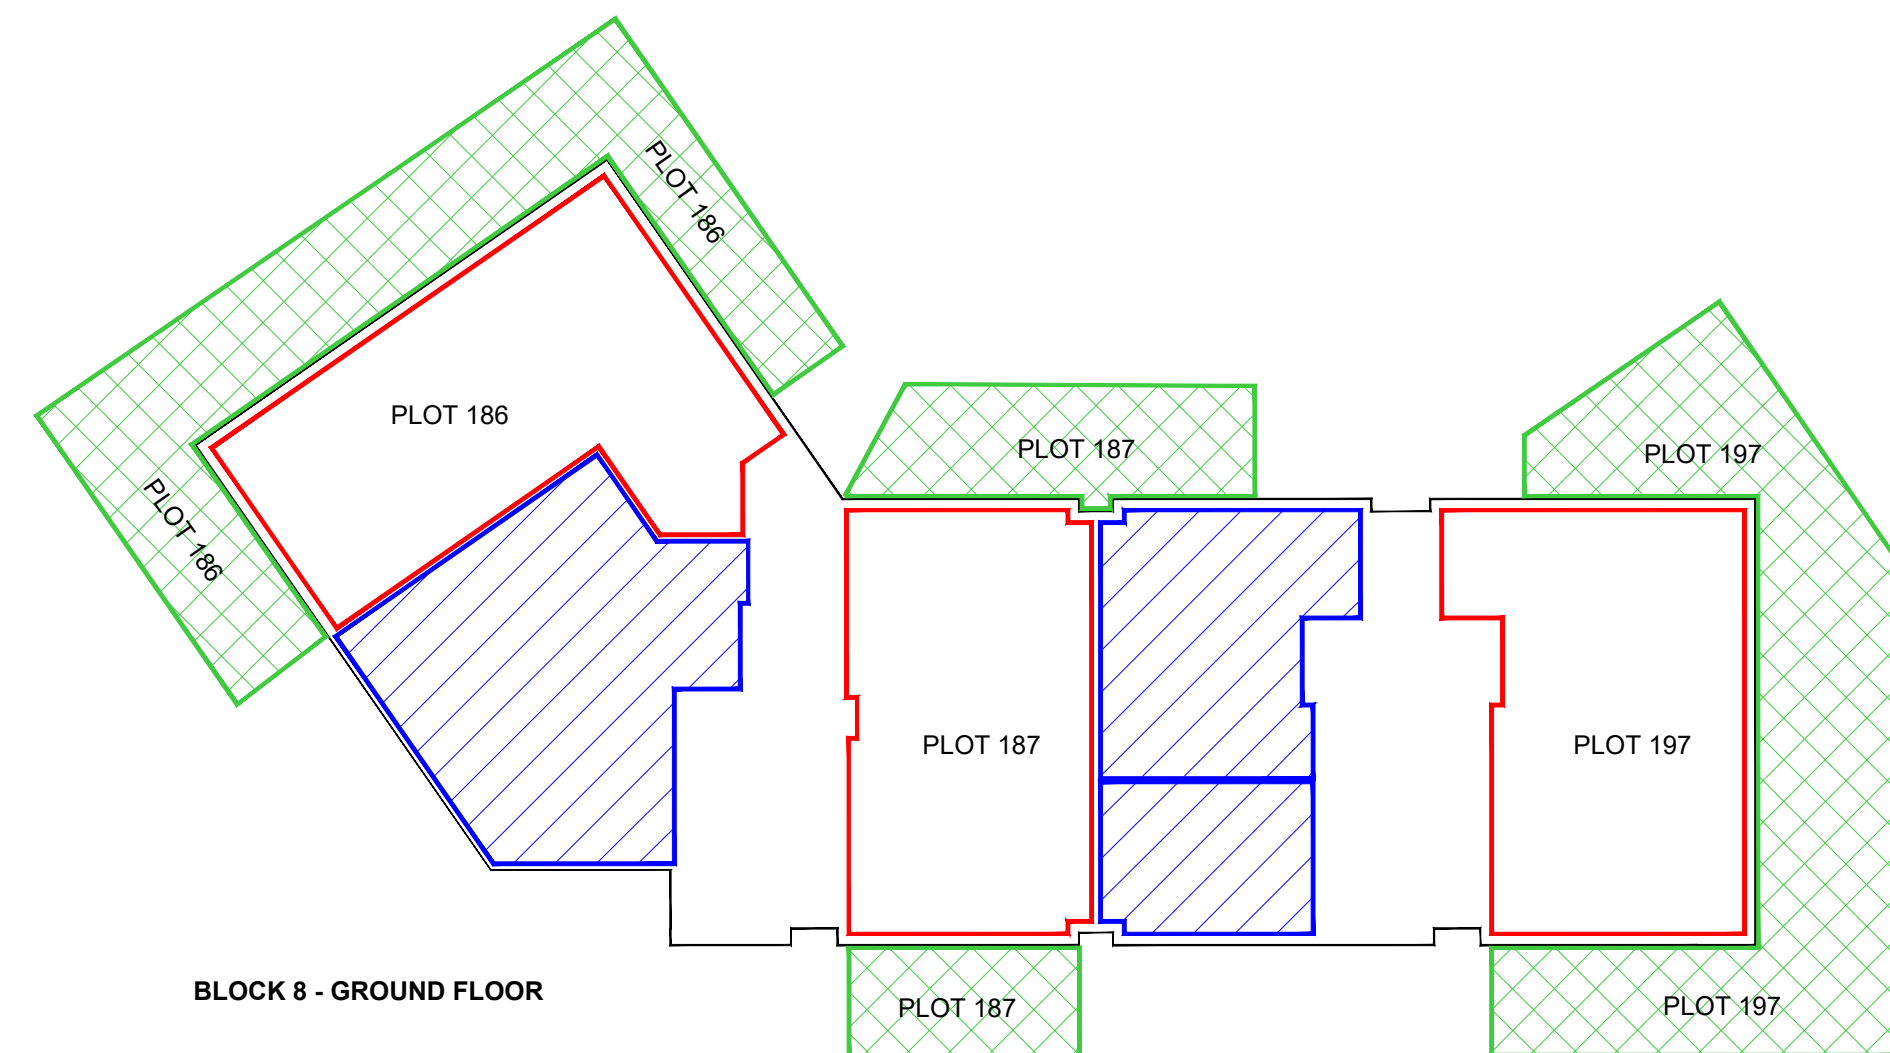

BLOCK 8 - GROUND FLOOR

- BUILDING OUTLINE
- PLOT FEU
- PLOT BALCONY
- PLOT GARDEN
- BUILDING STORE (BIN/CYCLE/WATER)

IF IN DOUBT ASK!

--	--

Rev: Description: By: Date:



David Wilson East Scotland
 Telford House,
 3 Mid New Culins,
 Edinburgh, EH11 4DH
 Tel: 0131 442 5700
 Fax: 0131 442 5701
 www.dwh.co.uk

Title: **CAMMO, EDINBURGH**

Description: **DEED OF CONDITIONS APARTMENTS BLOCK 8**

Scale: N.T.S. Date: MAY'21

Drawn: GR Area: Frontage:

Sheet Size: Drawing No: Revision:

A1 H8332/B8/DOC1 **A**