


TO SEPARATE PLANNING APPLICATION FOR REDESIGN)

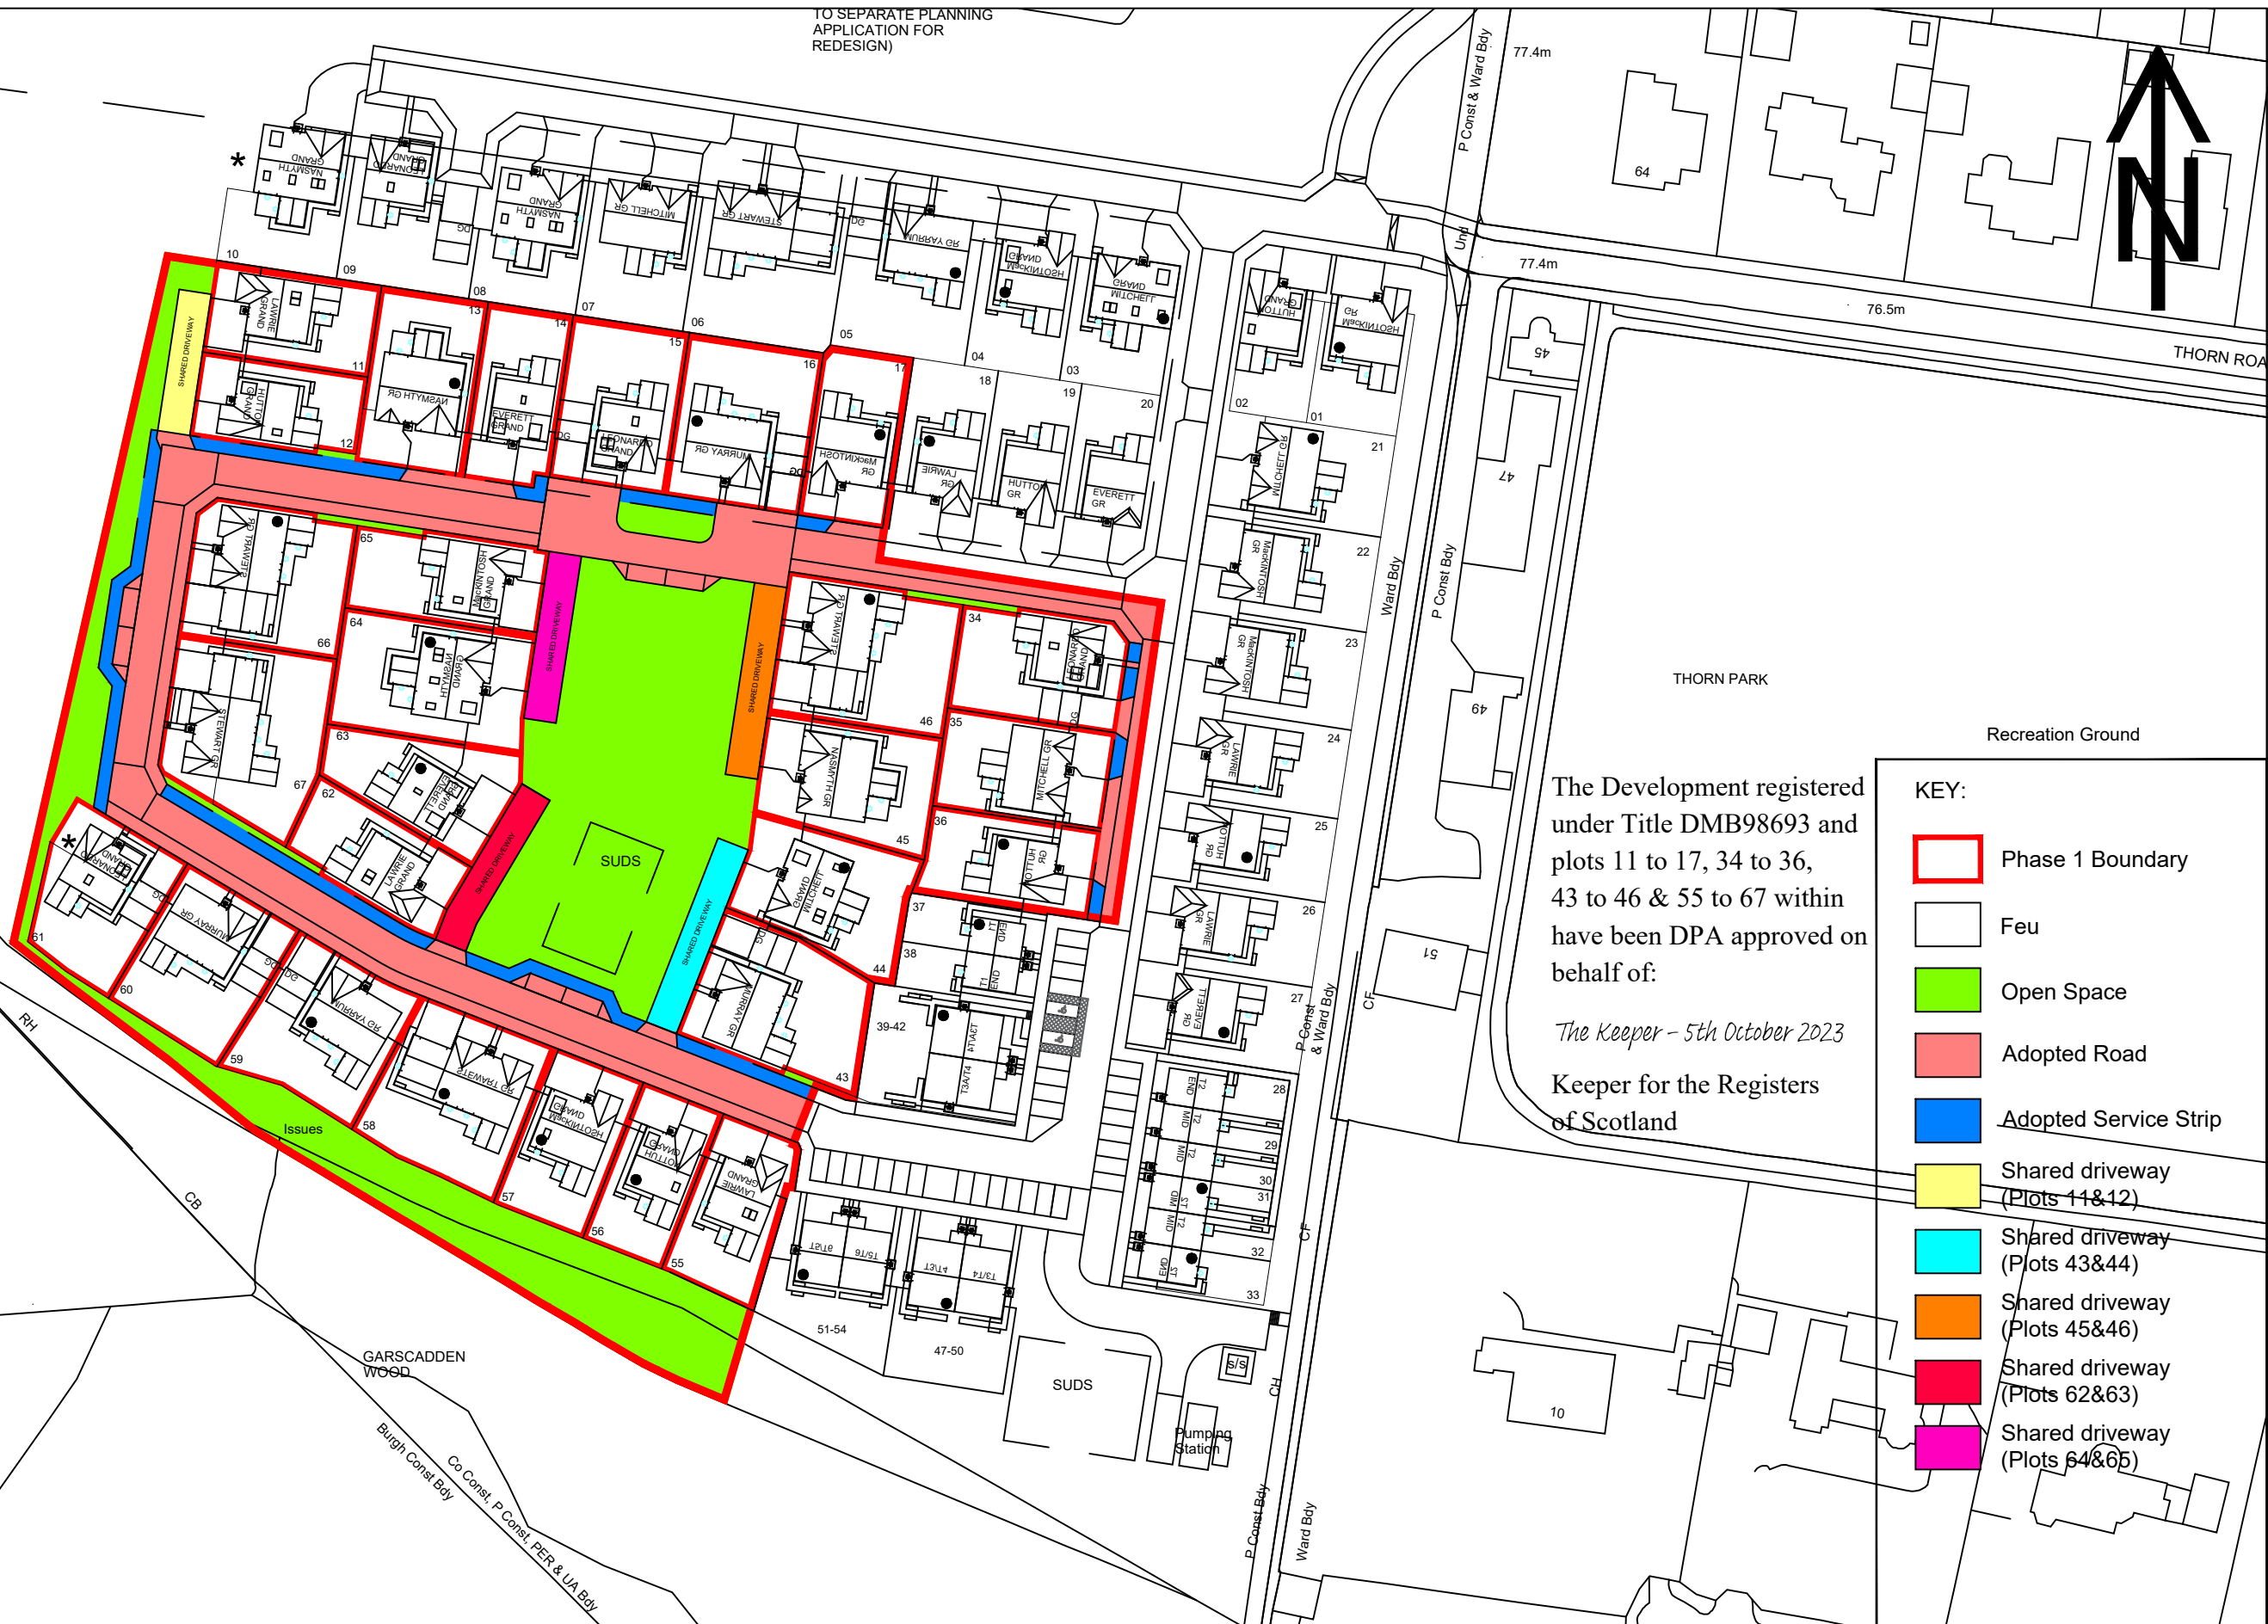

GOLF COURSE PRACTICE AREA



The Development registered under Title DMB98693 and plots 11 to 17, 34 to 36, 43 to 46 & 55 to 67 within have been DPA approved on behalf of:

*The Keeper - 5th October 2023*  
Keeper for the Registers of Scotland

KEY:

- Phase 1 Boundary
- Feu
- Open Space
- Adopted Road
- Adopted Service Strip
- Shared driveway (Plots 11&12)
- Shared driveway (Plots 43&44)
- Shared driveway (Plots 45&46)
- Shared driveway (Plots 62&63)
- Shared driveway (Plots 64&65)



Project Title:  
**BEARSDEN GOLF CLUB  
BEARSDEN**

Drawing Title:  
**DEED OF CONDITIONS  
PHASE 2 (WITH PLOTS)**

Scale: 1:1000@A1	Date: OCT 21
Drawn: ME	Checked: AS
Drawing No. BGC/DOC/004	Rev: -