

The Development registered under title ABN834 and plots 1 to 9, B10 to B20, B243 to B251, 252 to 260 and B261 to B268 within the unique DPA identifiers ABN834 D OF CON, ABN834 GRD FLR and ABN834 1ST & 2ND FLR have been DPA approved by :
Craig McFadden - 9 July 2018
Craig McFadden (DPA Officer)



**Barratt North
Scotland**
Blairton House
Old Aberdeen Road
Balmedie
ABERDEENSHIRE
AB23 8SH

Tel: 01358 741 300
Fax: 01358 743 858

MUGIEMOSS RIVERSIDE QUARTER

WARNING TO HOUSE-PURCHASERS.
Buyers are warned that this is a working drawing and the contents of this drawing may be subject to change during the progress of the build process. The layout, form, content and dimensions specified are included for general guidance only. The finishes or features shown may alter in respect of individual properties. Whilst we make every effort to ensure our drawings are up to date there may from time to time be an unavoidable delay in updating these due to changes in regulations and/or re-planning. Purchasers are advised to check with the Sales Adviser whether any alterations have been made to this drawing. The contents of this drawing do not constitute a contract, part of any contract or warranty unless specifically incorporated into the contract. They should not be relied upon for the purposes of entering into a contract to purchase any property.

OVERARCHING DEED OF CONDITIONS PLAN

Date	22/03/2018	H6217 LE -- 01
Drawn by	GB	
Checked by		
Revision	Scale	1:2500 @ A3

DRAWING REVISIONS



LEGEND

- EXTENT OF PRIVATE FEU
- EXTENT OF ADOPTABLE AREA
- AREAS OF PUBLIC OPEN SPACE
- SHARED ROADS, PATHS & PARKING
- PRIVATE AREAS
- BIN & CYCLE STORES
- COMMERCIAL UNITS
- BIN & CYCLE STORES BLOCK 3
- BIN & CYCLE STORES BLOCK 4
- SUB STATION
- BLOCK 3 SOLUMN
- BLOCK 4 SOLUMN
- RETAINED ACCESS RIGHTS
- EXTENT OF SITE
- ORDNANCE SURVEY GRID REF NJ 90065 09838


A	07.18	PLOT 243 AMENDED	GB
Rev.	Date	Details	Drawn

Issued for:

LEGAL

Project:	Project No:	
Mugiemoss Phase 2B	H7353	
Riverside Quarter	Dwg No:	
Aberdeen	LE -- 01	
	Rev:	
	A	
Drawing:	Drawn By:	Date:
Deed of Conditions	GB	22.03.18
	Scale:	
	1:1250	



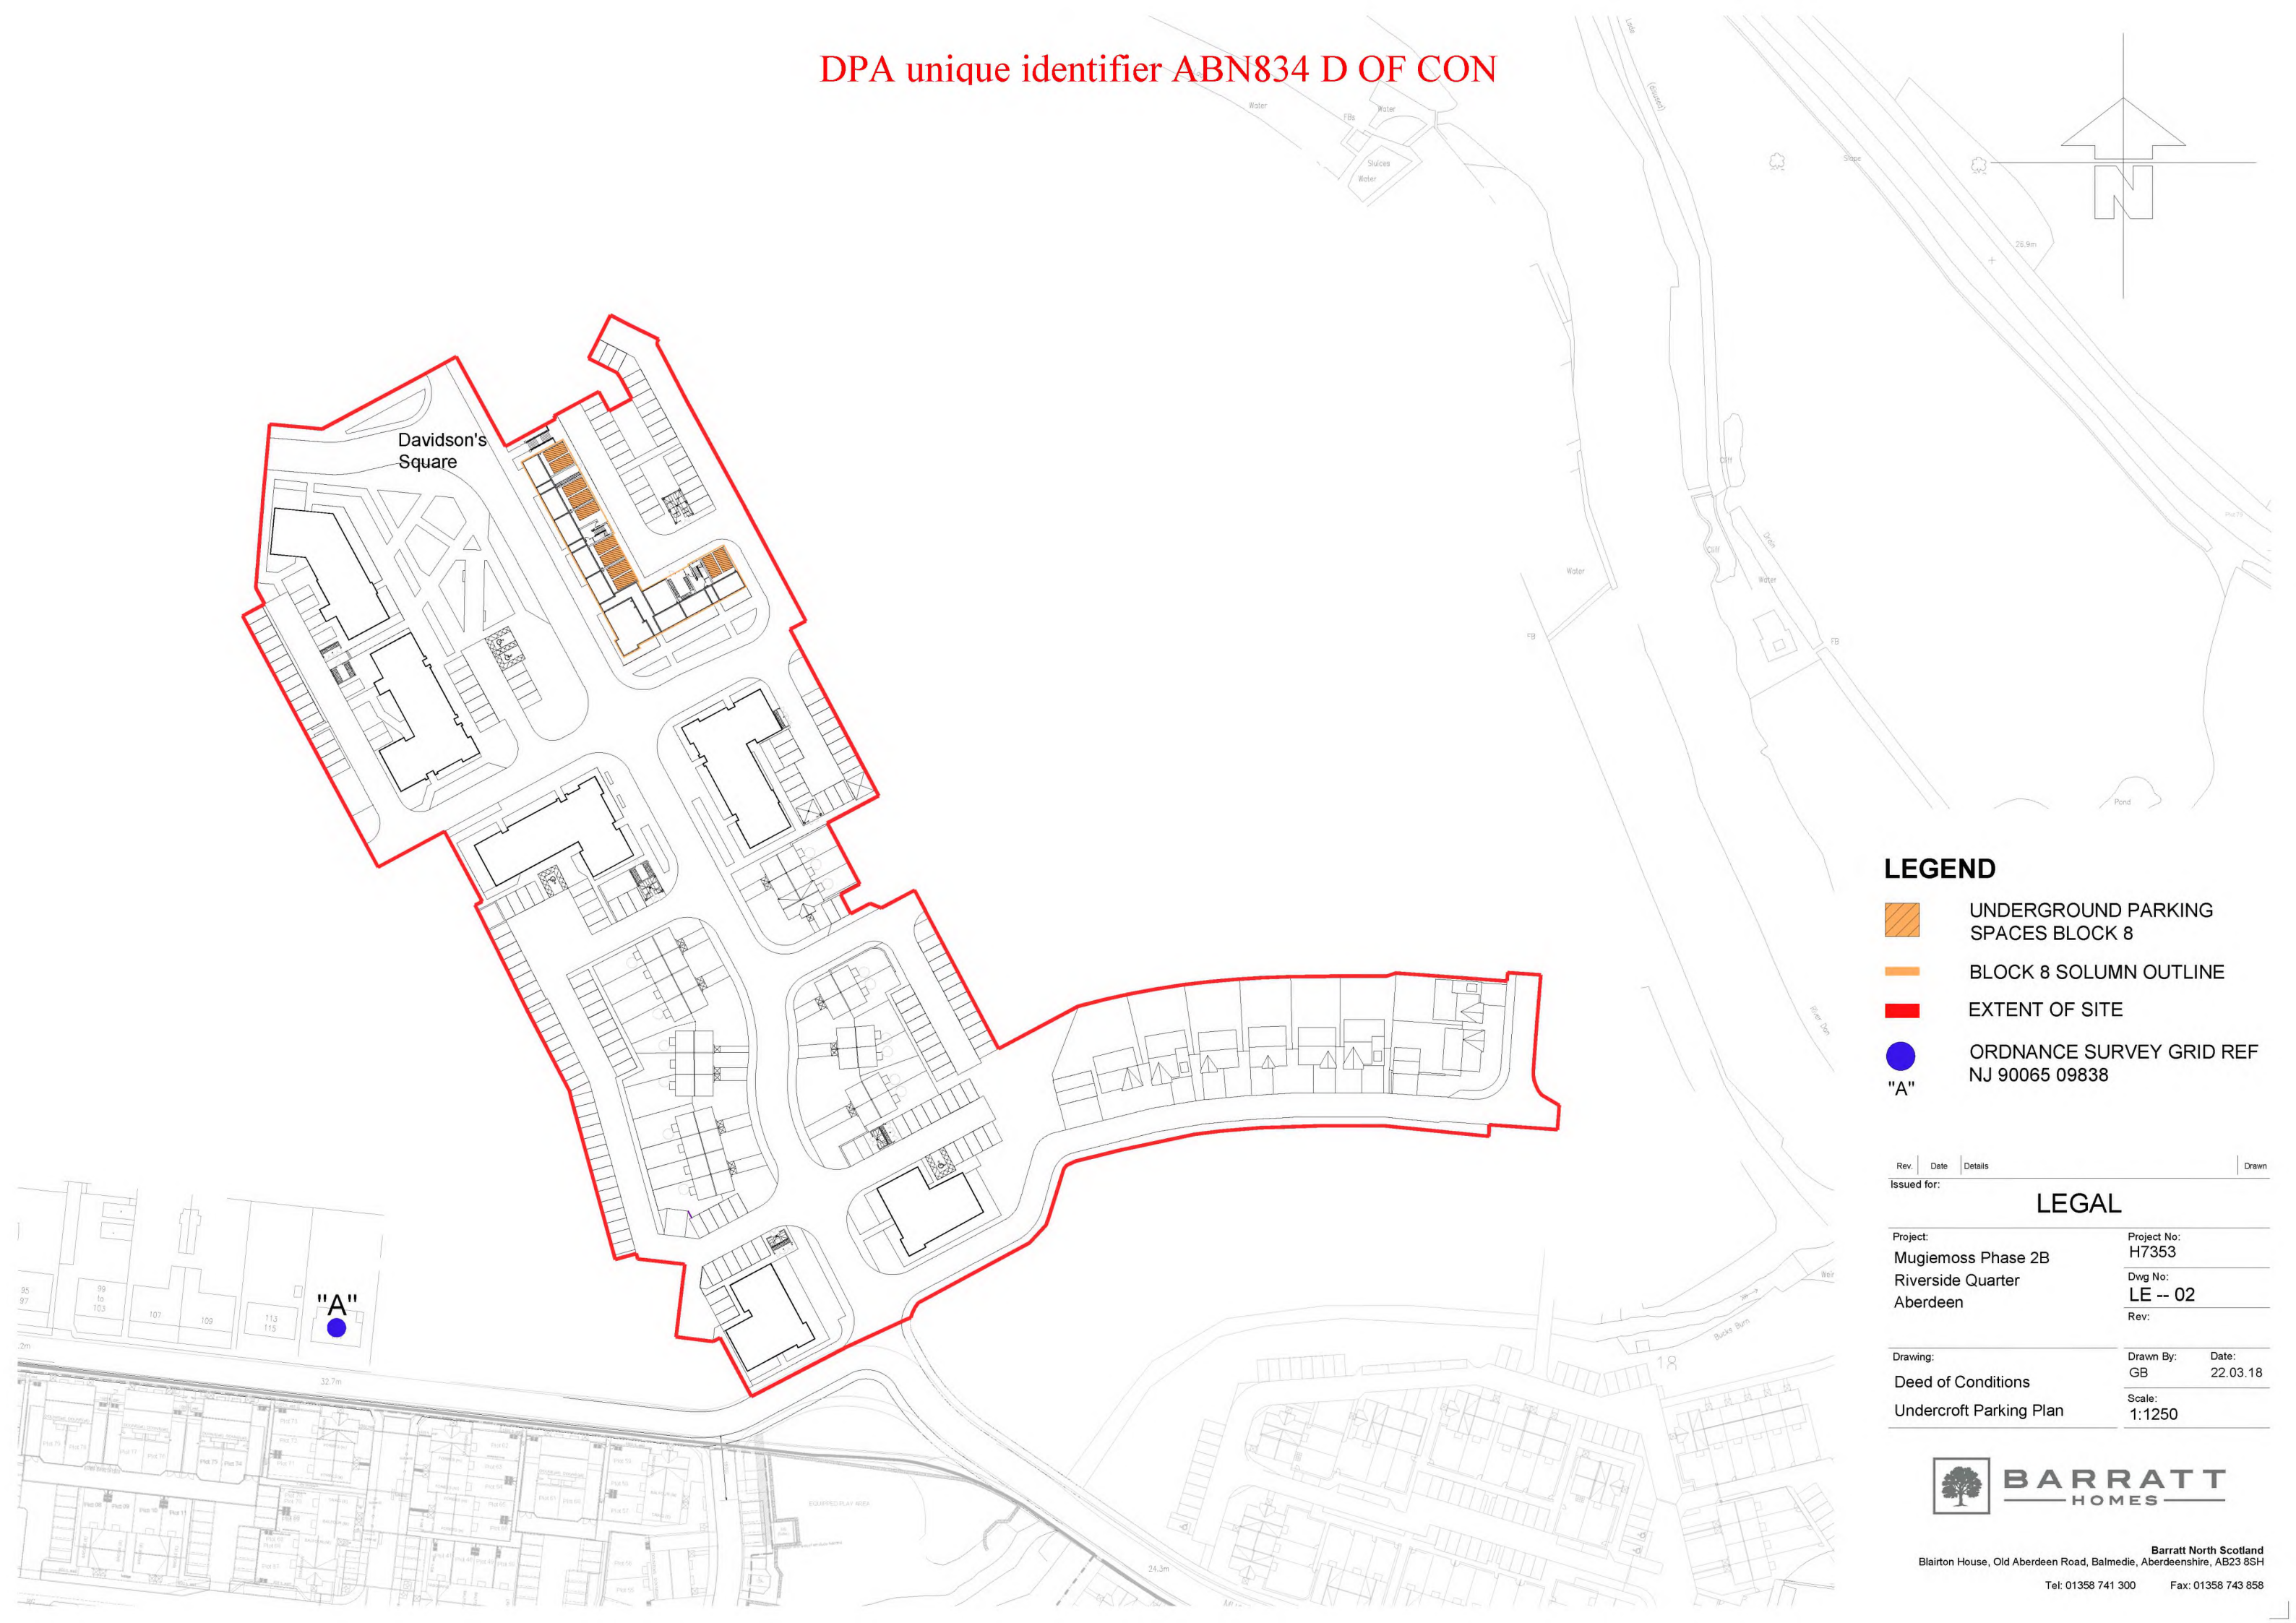


LEGEND

- UNDERGROUND PARKING SPACES BLOCK 8
- BLOCK 8 SOLUMN OUTLINE
- EXTENT OF SITE
- ORDNANCE SURVEY GRID REF NJ 90065 09838 "A"

Rev.	Date	Details	Drawn
Issued for:			
LEGAL			
Project:		Project No:	
Mugiemoss Phase 2B		H7353	
Riverside Quarter		Dwg No:	
Aberdeen		LE -- 02	
		Rev:	
Drawing:		Drawn By:	Date:
Deed of Conditions		GB	22.03.18
Undercroft Parking Plan		Scale:	1:1250



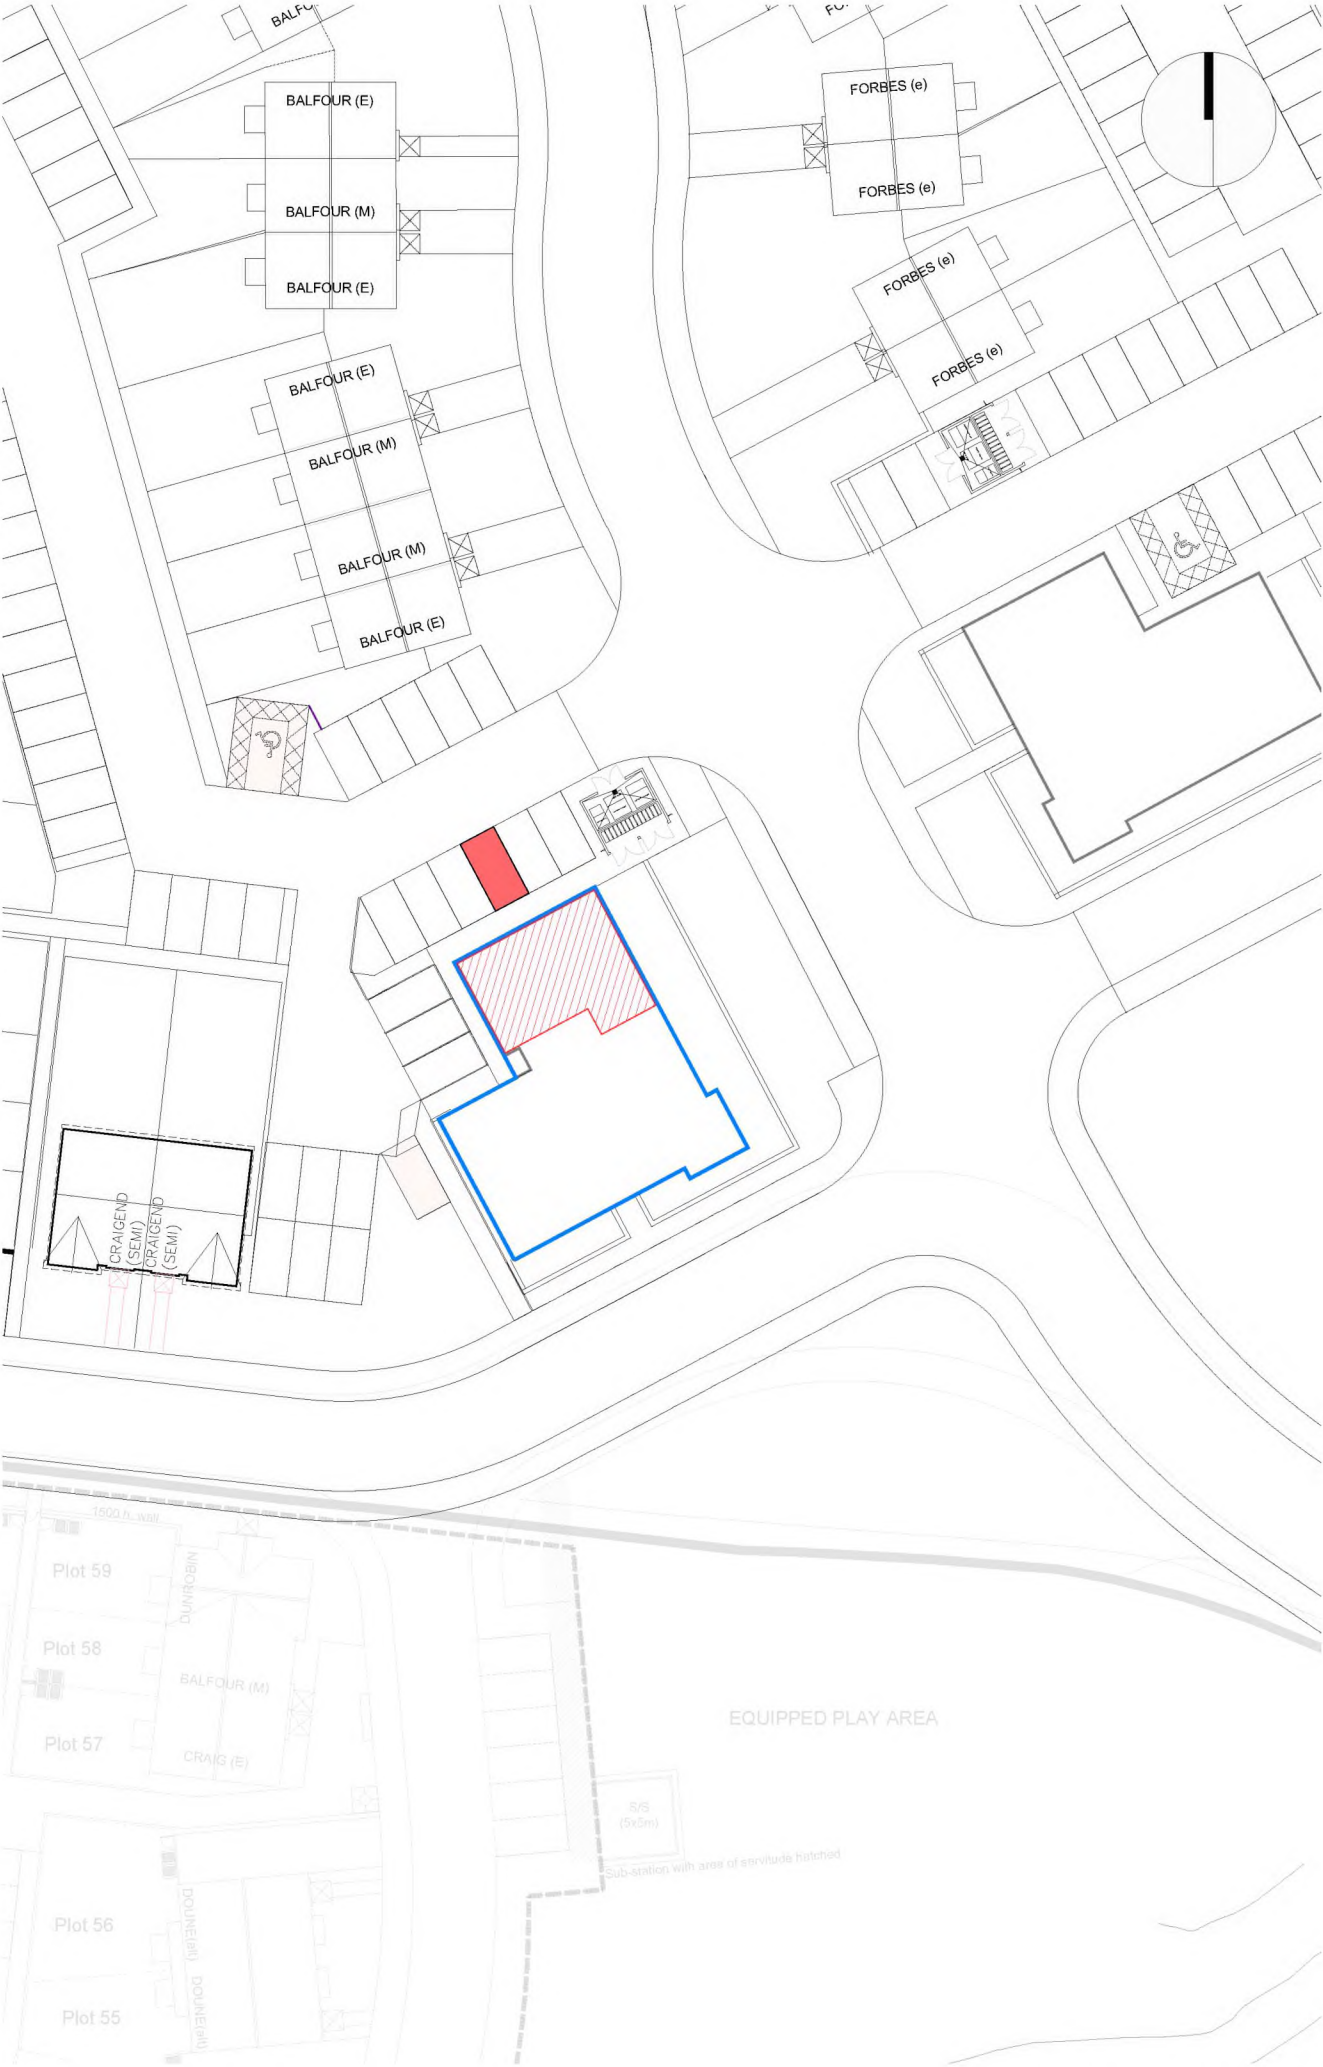

PLOT BOUNDARY

SCALE 1:500




SCALE 1:1250

DPA unique identifier ABN834 GRD FLR

- "A" ORDNANCE SURVEY GR NJ 90065 09838
- BLOCK BOUNDARY
- ▨ PLOT INTERNAL
- PARKING SPACE

Rev.	Date	Details	Drawn
Issued for:			
LEGAL FEU PLAN			
Project:		Project No:	
Mugiemoss Phase 2B		7353	
5 Mill Drive		Dwg No:	
Aberdeen		LE -- 003	
Drawing:		Rev:	
Plot 3		Drawn By:	
Block 1 - Ground Floor		Date:	
		20.03.18	
		Scale:	
		1:500/1:1250 @A3	



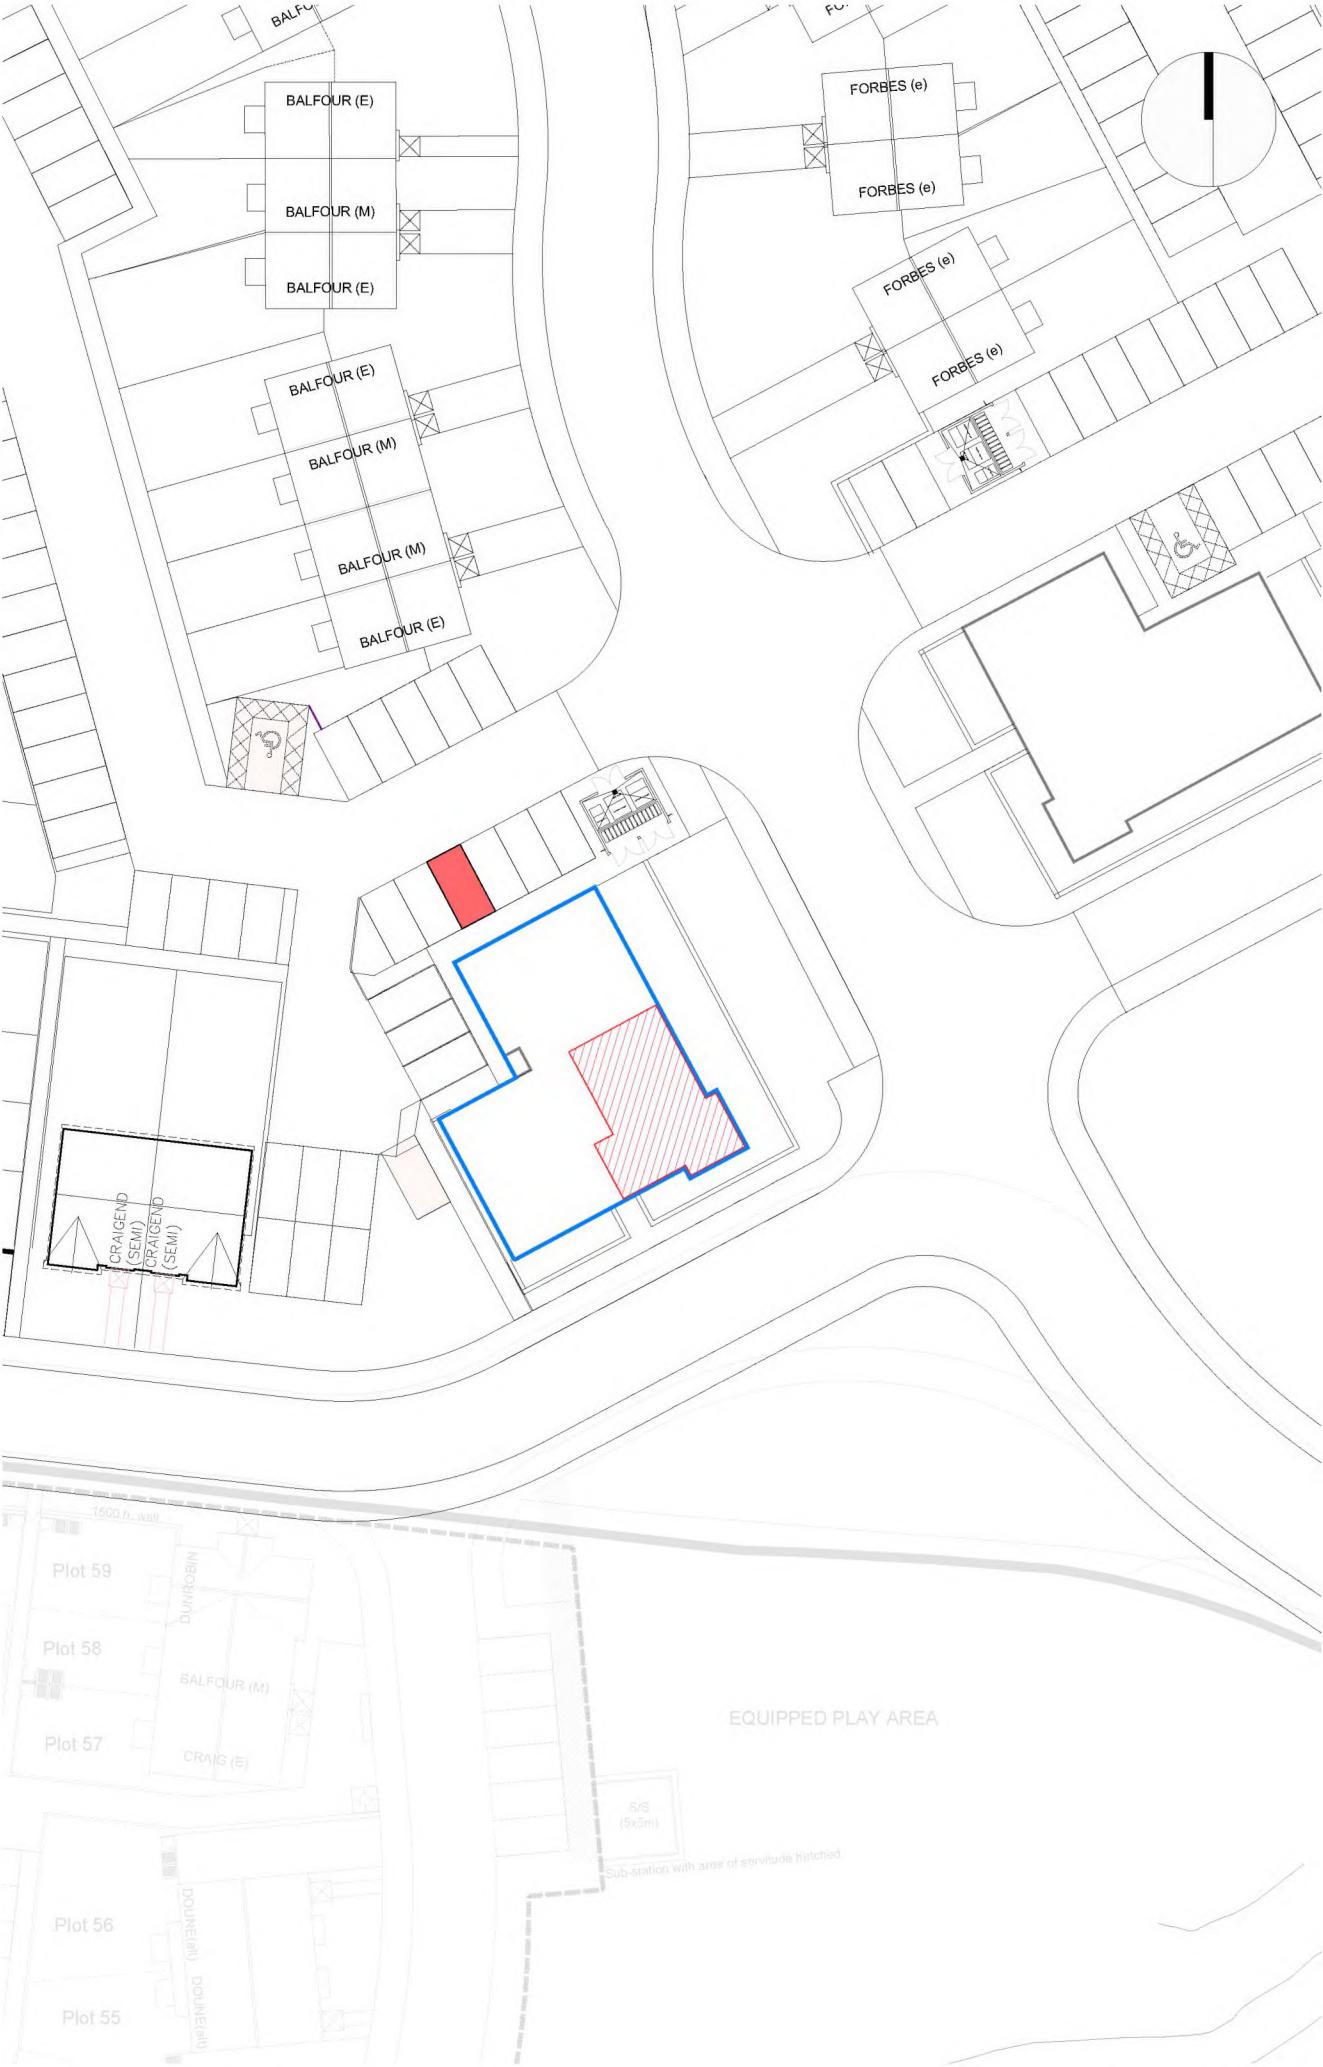

PLOT BOUNDARY

SCALE 1:500




SCALE 1:1250

DPA unique identifier ABN834 1ST & 2ND FLR

- "A" ORDNANCE SURVEY GR NJ 90065 09838
- BLOCK BOUNDARY
- PLOT INTERNAL
- PARKING SPACE

Rev.	Date	Details	Drawn
Issued for:			
LEGAL FEU PLAN			
Project:		Project No:	
Mugiemoss Phase 2B		7353	
9 Mill Drive		Dwg No:	
Aberdeen		LE -- 004	
Drawing:		Rev:	
Plot 4		Drawn By:	
Block 1 - First Floor		Date:	
		20.03.18	
		Scale:	
		1:500/1:1250 @A3	



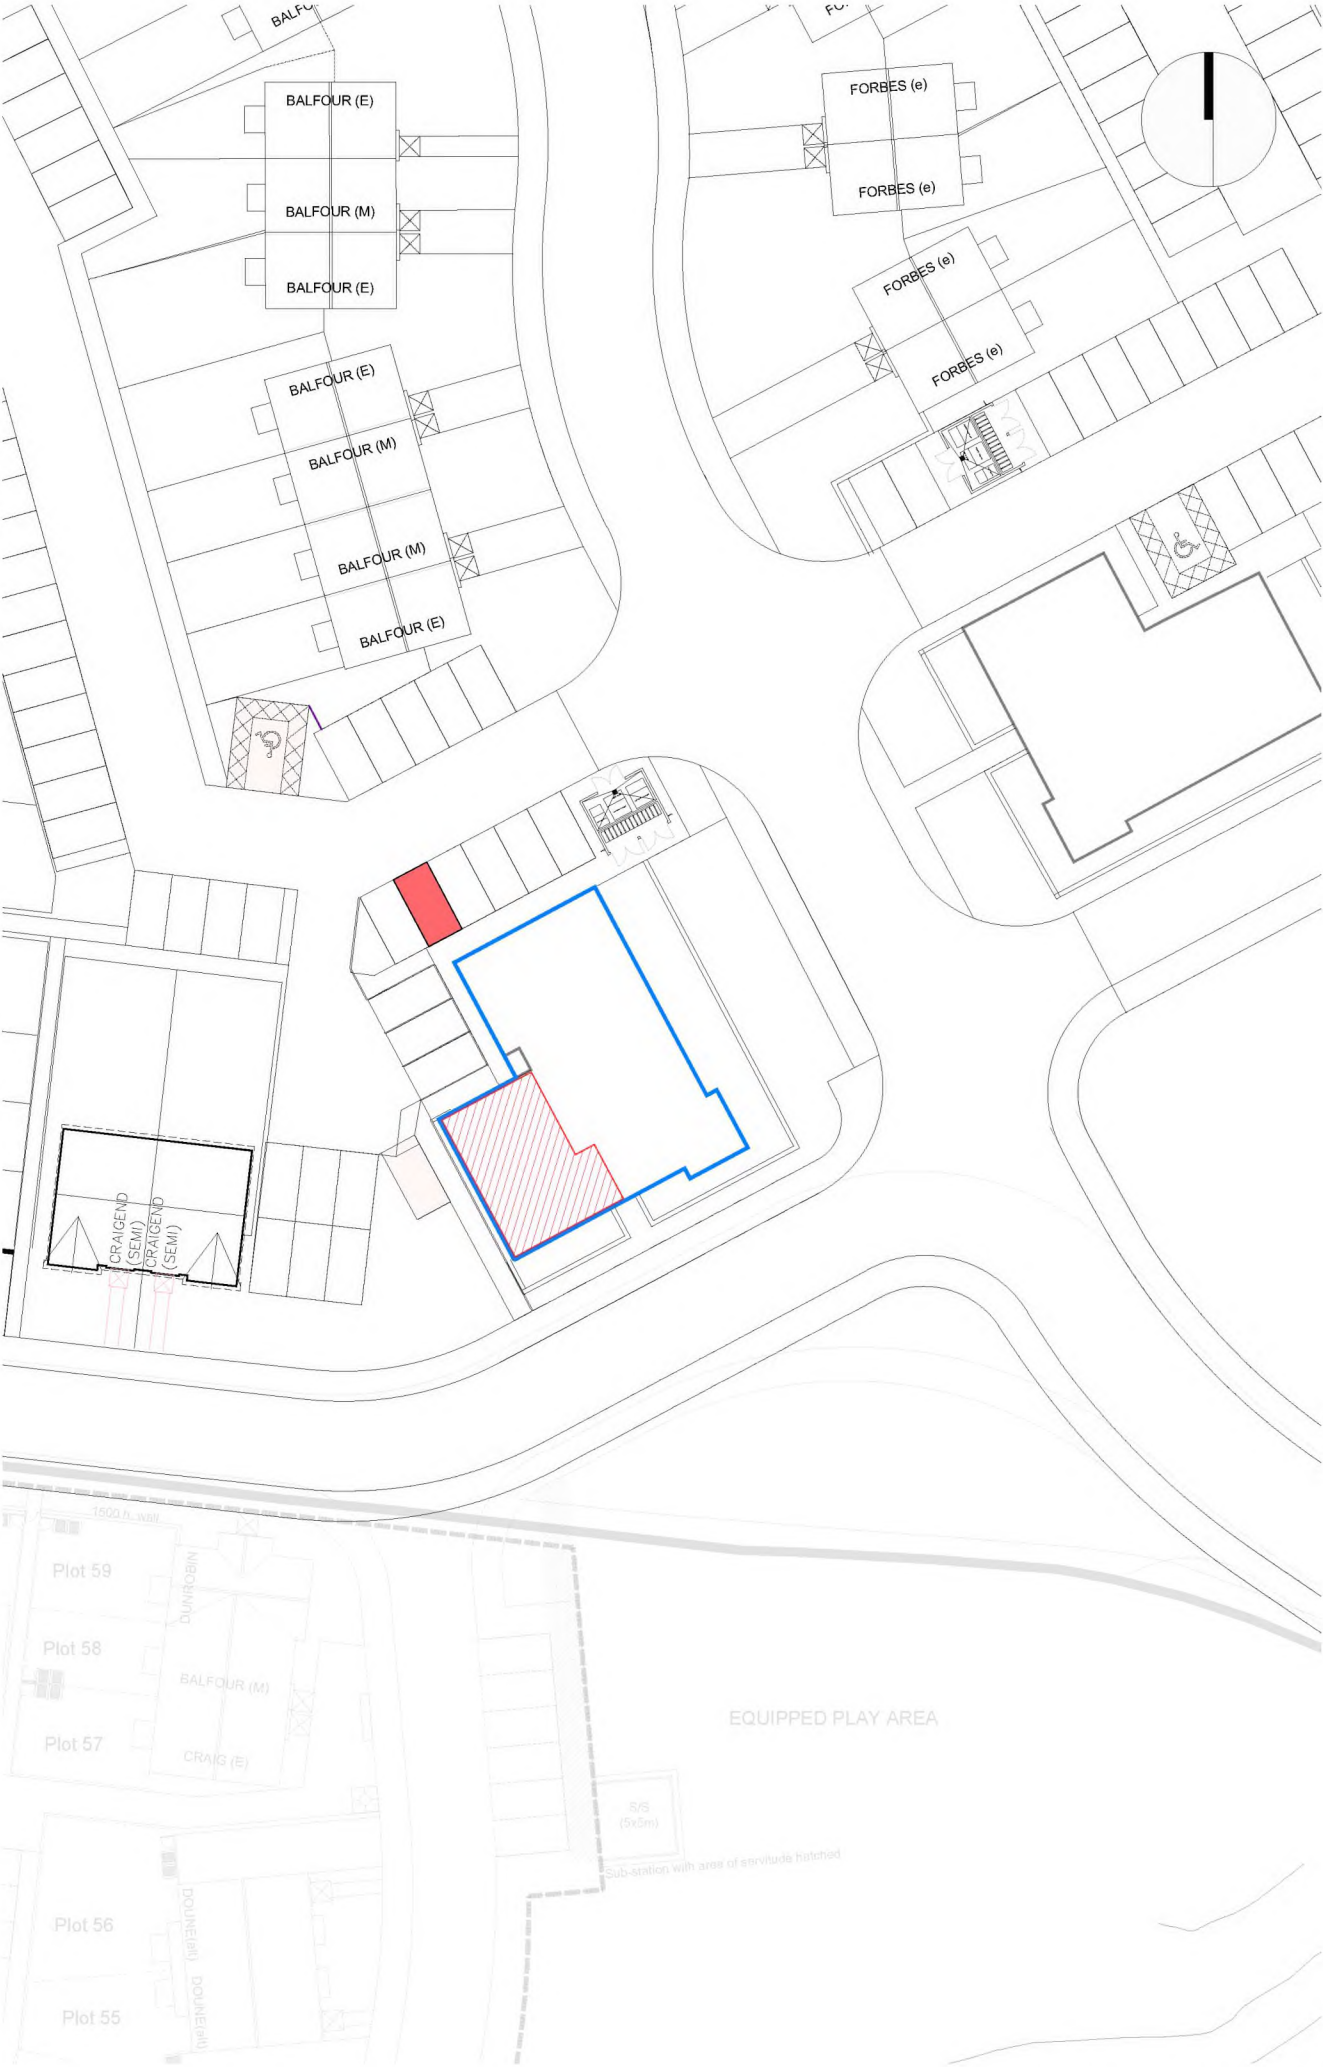

PLOT BOUNDARY

SCALE 1:500




SCALE 1:1250

DPA unique identifier ABN834 1ST & 2ND FLR

- "A" ORDNANCE SURVEY GR NJ 90065 09838
- BLOCK BOUNDARY
- PLOT INTERNAL
- PARKING SPACE

Rev.	Date	Details	Drawn
Issued for:			
LEGAL FEU PLAN			
Project:		Project No:	
Mugiemoss Phase 2B		7353	
11 Mill Drive		Dwg No:	
Aberdeen		LE -- 005	
Drawing:		Rev:	
Plot 5 - SE Facing Balcony		Drawn By:	
Block 1 - First Floor		GB	
Scale:		Date:	
1:500/1:1250 @A3		20.03.18	



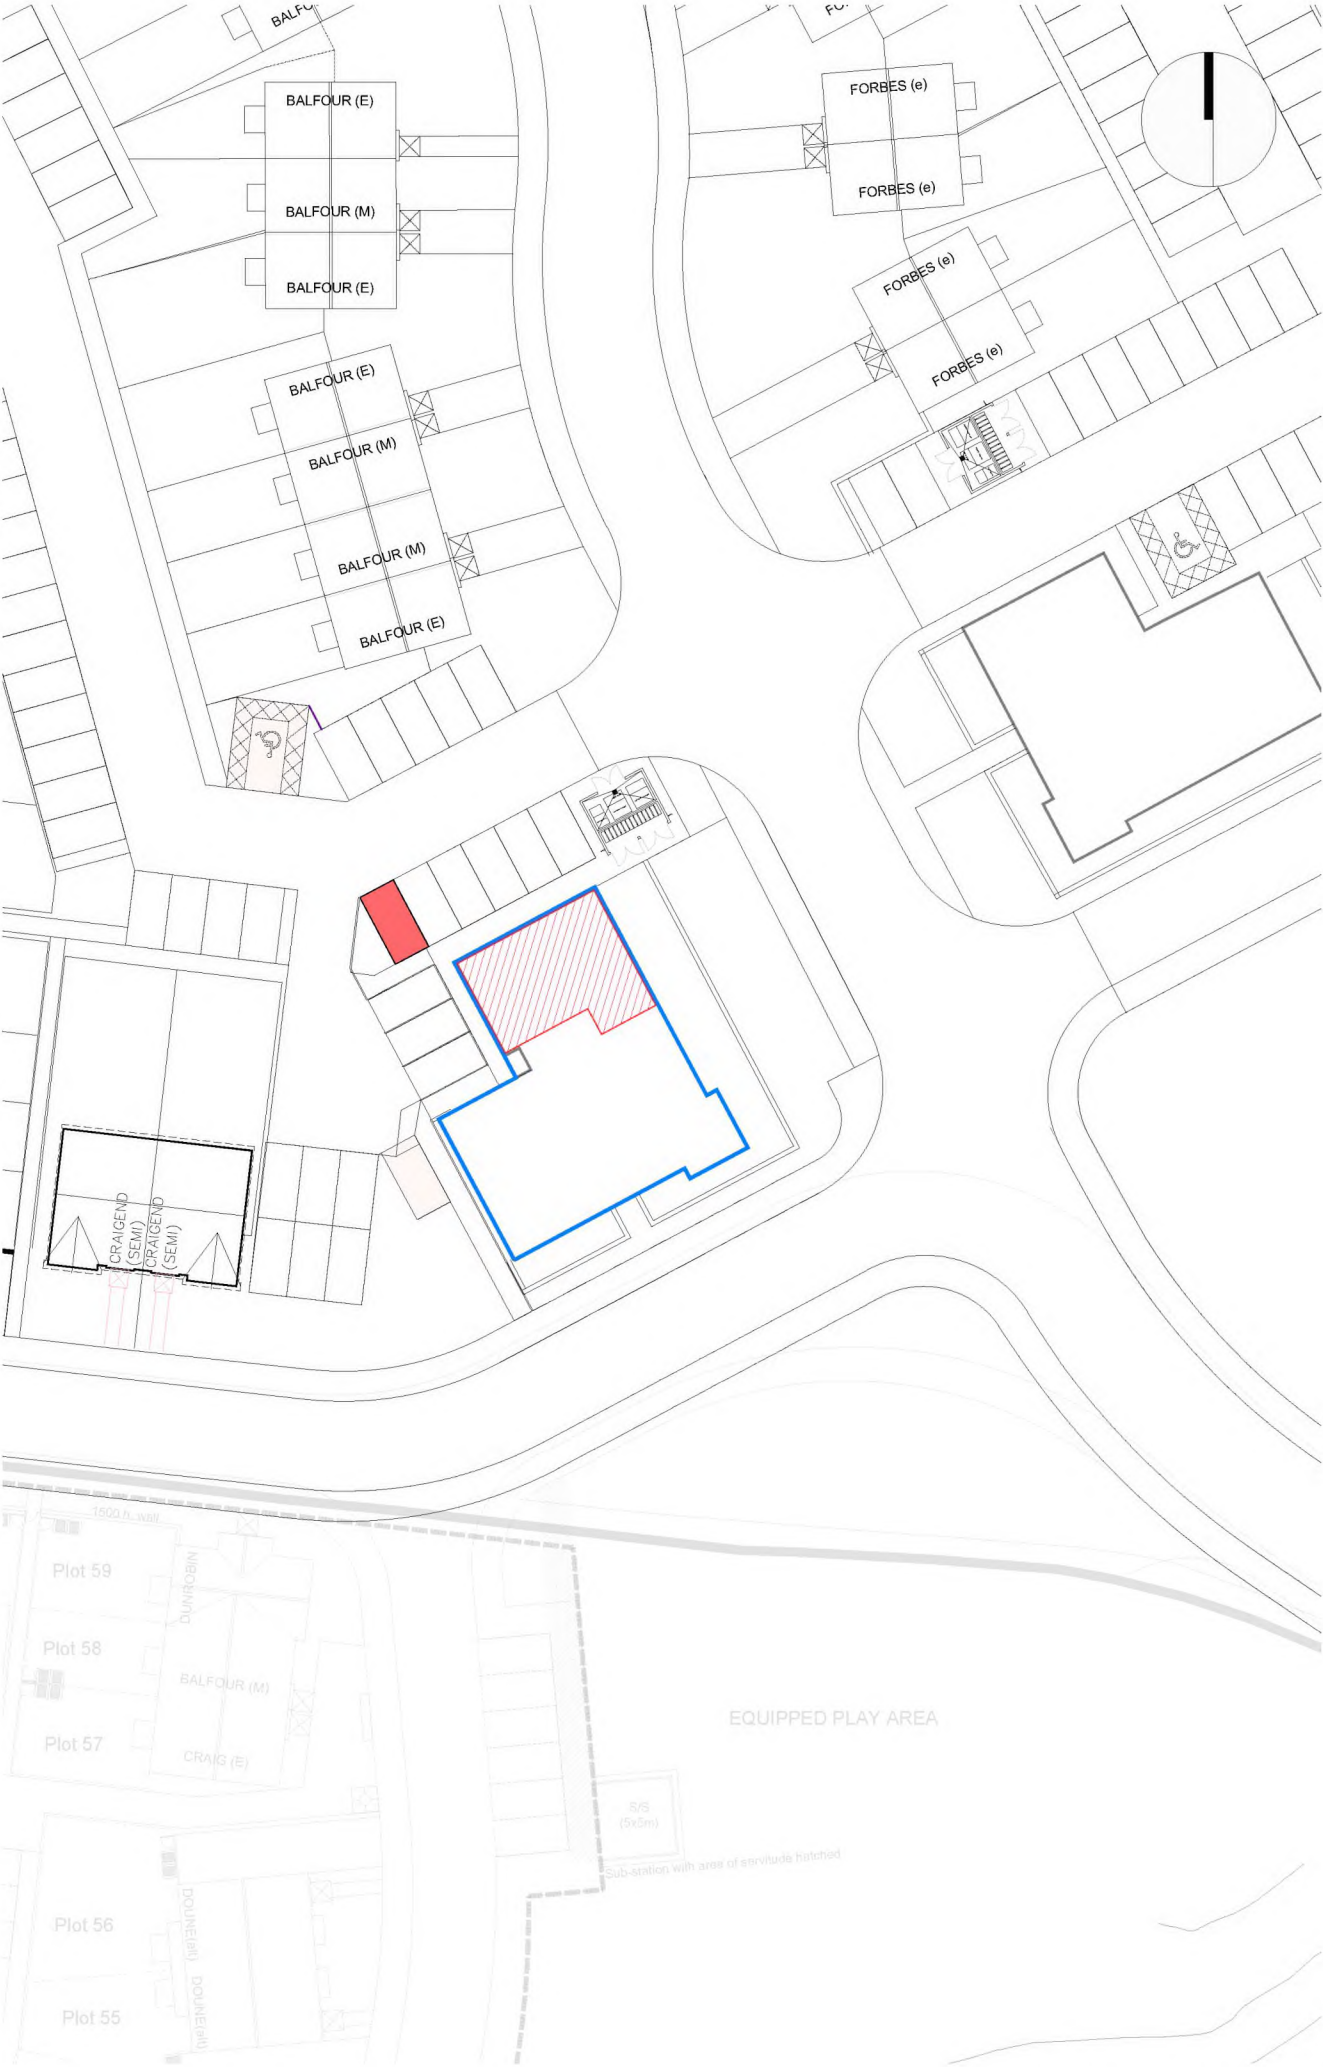





PLOT BOUNDARY

SCALE 1:500



SCALE 1:1250

DPA unique identifier ABN834 1ST & 2ND FLR

-  "A" ORDNANCE SURVEY GR NJ 90065 09838
-  BLOCK BOUNDARY
-  PLOT INTERNAL
-  PARKING SPACE

Rev.	Date	Details	Drawn
Issued for:			
LEGAL FEU PLAN			
Project:		Project No:	
Mugiemoss Phase 2B		7353	
7 Mill Drive		Dwg No:	
Aberdeen		LE -- 006	
Drawing:		Rev:	
Plot 6		Drawn By:	
Block 1 - First Floor		Date:	
		20.03.18	
		Scale:	
		1:500/1:1250 @A3	





PLOT BOUNDARY

SCALE 1:500




SCALE 1:1250

DPA unique identifier ABN834 1ST & 2ND FLR

- "A" ORDNANCE SURVEY GR NJ 90065 09838
- BLOCK BOUNDARY
- PLOT INTERNAL
- PARKING SPACE

Rev.	Date	Details	Drawn
Issued for:			
LEGAL FEU PLAN			
Project:		Project No:	
Mugiemoss Phase 2B		7353	
17 Mill Drive		Dwg No:	
Aberdeen		LE -- 007	
Drawing:		Rev:	
Plot 7 - SE Facing Terrace		Drawn By:	
Block 1 - Second Floor		GB	
Scale:		Date:	
1:500/1:1250 @A3		20.03.18	



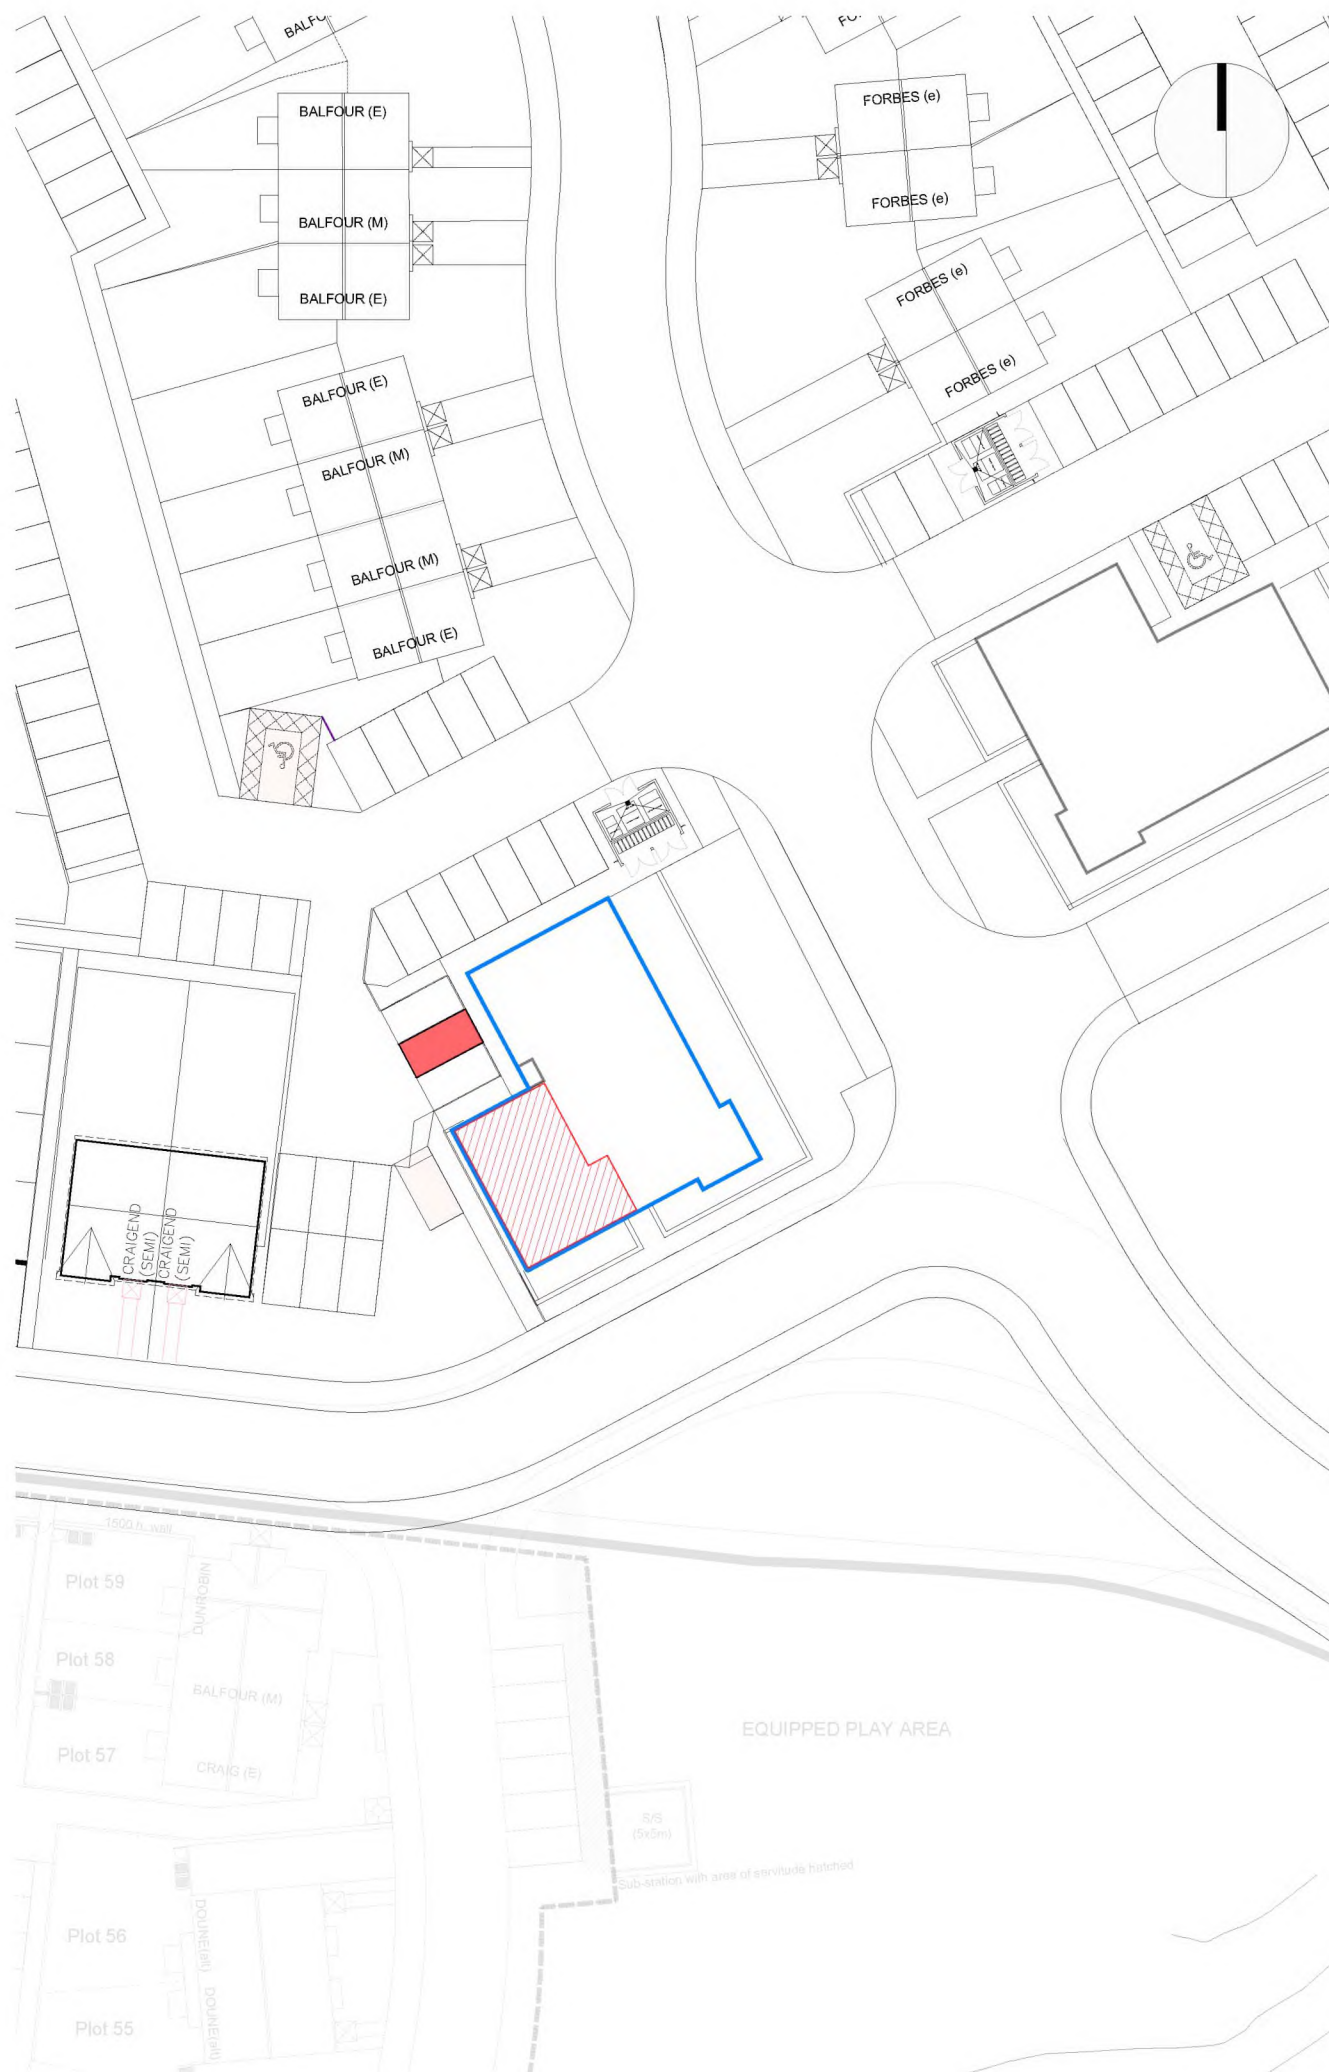

DPA unique identifier ABN834 1ST & 2ND FLR



Rev.	Date	Details	Drawn
Issued for:			
<h1>LEGAL FEU PLAN</h1>			
Project:		Project No:	
Mugiemoss Phase 2B		7353	
		Dwg No:	
19 Mill Drive		LE -- 008	
Aberdeen		Rev:	
Drawing:		Drawn By:	
Plot 8 - SE Facing Balcony		GB	
Block 1 - Second Floor		Date:	
		20.03.18	
		Scale:	
		1:500/1:1250 @A3	





PLOT BOUNDARY

SCALE 1:500



SCALE 1:1250

DPA unique identifier ABN834 1ST & 2ND FLR

- "A" ORDNANCE SURVEY GR NJ 90065 09838
- BLOCK BOUNDARY
- PLOT INTERNAL
- PARKING SPACE

Rev.	Date	Details	Drawn
Issued for:			
LEGAL FEU PLAN			
Project:		Project No:	
Mugiemoss Phase 2B		7353	
15 Mill Drive		Dwg No:	
Aberdeen		LE -- 009	
Drawing:		Rev:	
Plot 9		Drawn By: Date:	
Block 1 - Second Floor		GB 20.03.18	
Scale:		1:500/1:1250 @A3	





DPA unique identifier ABN834 GRD FLR

- "A" ORDNANCE SURVEY GR NJ 90065 09838
- BLOCK BOUNDARY
- PLOT INTERNAL
- PARKING SPACE

Rev.	Date	Details	Drawn
Issued for:			
LEGAL FEU PLAN			
Project:		Project No:	
Mugiemoss Phase 2B		7353	
4 Mill Drive		Dwg No:	
Aberdeen		LE -- 253	
		Rev:	
Drawing:		Drawn By:	Date:
Plot 253		GB	20.03.18
Block 10 - Ground Floor		Scale:	1:500/1:1250 @A3





DPA unique identifier ABN834 GRD FLR

-  "A" ORDNANCE SURVEY GR NJ 90065 09838
-  BLOCK BOUNDARY
-  PLOT INTERNAL
-  PARKING SPACE

Rev.	Date	Details	Drawn
Issued for:			
LEGAL FEU PLAN			
Project:		Project No:	
Mugiemoss Phase 2B		7353	
6 Mill Drive		Dwg No:	
Aberdeen		LE -- 254	
		Rev:	
Drawing:		Drawn By:	Date:
Plot 254		GB	20.03.18
Block 10 - Ground Floor		Scale:	1:500/1:1250 @A3





PLOT BOUNDARY

SCALE 1:500



SCALE 1:1250

DPA unique identifier ABN834 1ST & 2ND FLR

-  "A" ORDNANCE SURVEY GR NJ 90065 09838
-  BLOCK BOUNDARY
-  PLOT INTERNAL
-  PARKING SPACE

Rev.	Date	Details	Drawn
Issued for:			
LEGAL FEU PLAN			
Project:		Project No:	
Mugiemoss Phase 2B		7353	
8 Mill Drive		Dwg No:	
Aberdeen		LE -- 255	
		Rev:	
Drawing:		Drawn By:	Date:
Plot 255 - SW Facing Balcony		GB	20.03.18
Block 10 - First Floor		Scale:	1:500/1:1250 @A3






PLOT BOUNDARY

SCALE 1:500



SCALE 1:1250

DPA unique identifier ABN834 1ST & 2ND FLR

-  "A" ORDNANCE SURVEY GR NJ 90065 09838
-  BLOCK BOUNDARY
-  PLOT INTERNAL
-  PARKING SPACE

Rev.	Date	Details	Drawn
Issued for:			
LEGAL FEU PLAN			
Project:		Project No:	
Mugiemoss Phase 2B		7353	
10 Mill Drive		Dwg No:	
Aberdeen		LE -- 256	
		Rev:	
Drawing:		Drawn By:	Date:
Plot 256		GB	20.03.18
Block 10 - First Floor		Scale:	1:500/1:1250 @A3





PLOT BOUNDARY

SCALE 1:500



SCALE 1:1250

DPA unique identifier ABN834 1ST & 2ND FLR

- "A" ORDNANCE SURVEY GR NJ 90065 09838
- BLOCK BOUNDARY
- PLOT INTERNAL
- PARKING SPACE

Rev.	Date	Details	Drawn
Issued for:			
LEGAL FEU PLAN			
Project:		Project No:	
Mugiemoss Phase 2B		7353	
12 Mill Drive		Dwg No:	
Aberdeen		LE -- 257	
		Rev:	
Drawing:		Drawn By:	Date:
Plot 257		GB	20.03.18
Block 10 - First Floor		Scale:	1:500/1:1250 @A3





PLOT BOUNDARY

SCALE 1:500



SCALE 1:1250

DPA unique identifier ABN834 1ST & 2ND FLR

-  "A" ORDNANCE SURVEY GR NJ 90065 09838
-  BLOCK BOUNDARY
-  PLOT INTERNAL
-  PARKING SPACE

Rev.	Date	Details	Drawn
Issued for:			
LEGAL FEU PLAN			
Project:		Project No:	
Mugiemoss Phase 2B		7353	
16 Mill Drive		Dwg No:	
Aberdeen		LE -- 259	
		Rev:	
Drawing:		Drawn By:	Date:
Plot 259 - SW Facing Terrace		GB	20.03.18
Block 10 - Second Floor		Scale:	1:500/1:1250 @A3





PLOT BOUNDARY

SCALE 1:500



SCALE 1:1250

DPA unique identifier ABN834 1ST & 2ND FLR

-  "A" ORDNANCE SURVEY GR NJ 90065 09838
-  BLOCK BOUNDARY
-  PLOT INTERNAL
-  PARKING SPACE

Rev.	Date	Details	Drawn
Issued for:			
LEGAL FEU PLAN			
Project:		Project No:	
Mugiemoss Phase 2B		7353	
18 Mill Drive		Dwg No:	
Aberdeen		LE -- 260	
		Rev:	
Drawing:		Drawn By:	Date:
Plot 260		GB	20.03.18
Block 10 - Second Floor		Scale:	1:500/1:1250 @A3

