

HOUSING DEVELOPMENT AT "BOTANICS", CROFTHEAD ROAD, KILMAURS. KA3 2RT.


ORDNANCE SURVEY REF: NS 408411

The Development registered under Title AYR67628 and Plots 43 to 44 within

have been DPA approved by:

I MacLaren - 6th September 2017

Iain MacLaren (DPA Officer)

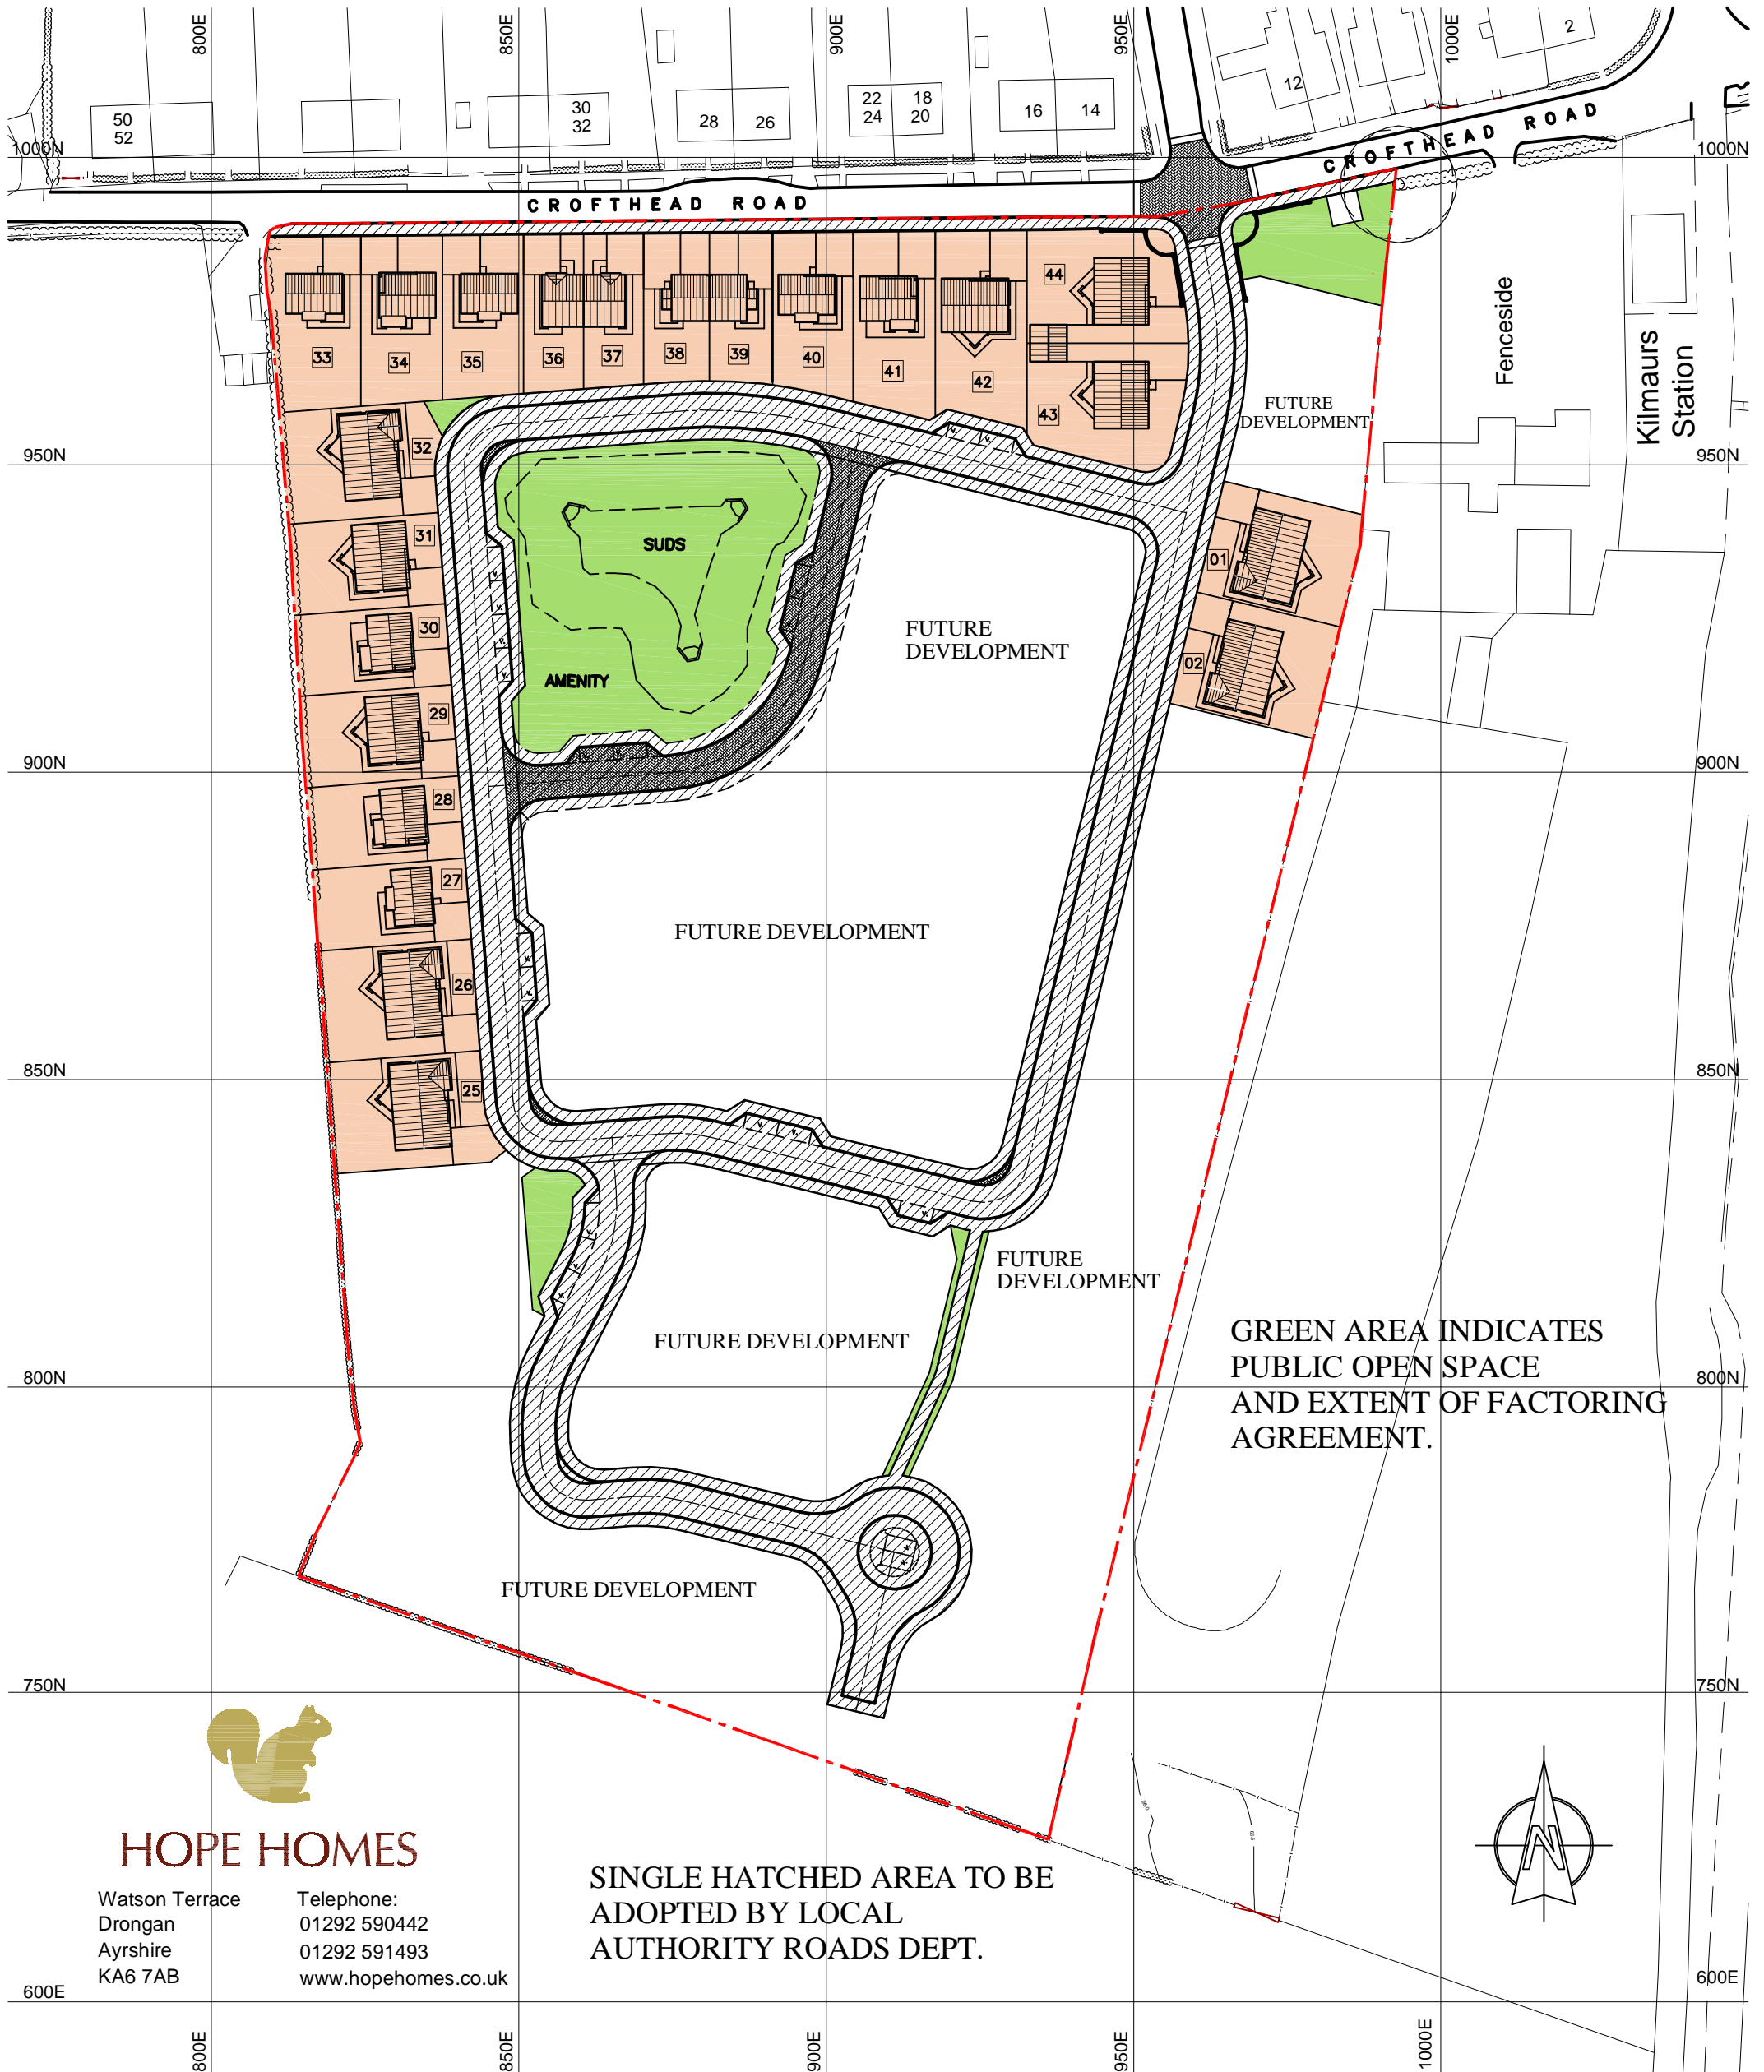

GREEN AREA INDICATES
PUBLIC OPEN SPACE
AND EXTENT OF FACTORING
AGREEMENT.

SINGLE HATCHED AREA TO BE
ADOPTED BY LOCAL
AUTHORITY ROADS DEPT.




HOPE HOMES

Watson Terrace
Drongan
Ayrshire
KA6 7AB

Telephone:
01292 590442
01292 591493
www.hopehomes.co.uk

**DEED OF REAL
BURDENS PLAN**

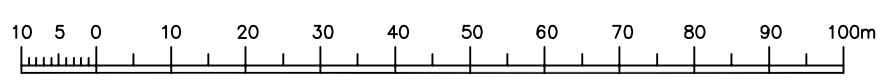

SCALE 1:1000 © A3

JULY 2016

Rev A