


The Development registered under title GLA223206 and plots 1 to 26 within have been DPA approved by:

Craig McFadden - 26 January 2017

Craig McFadden (DPA Officer)

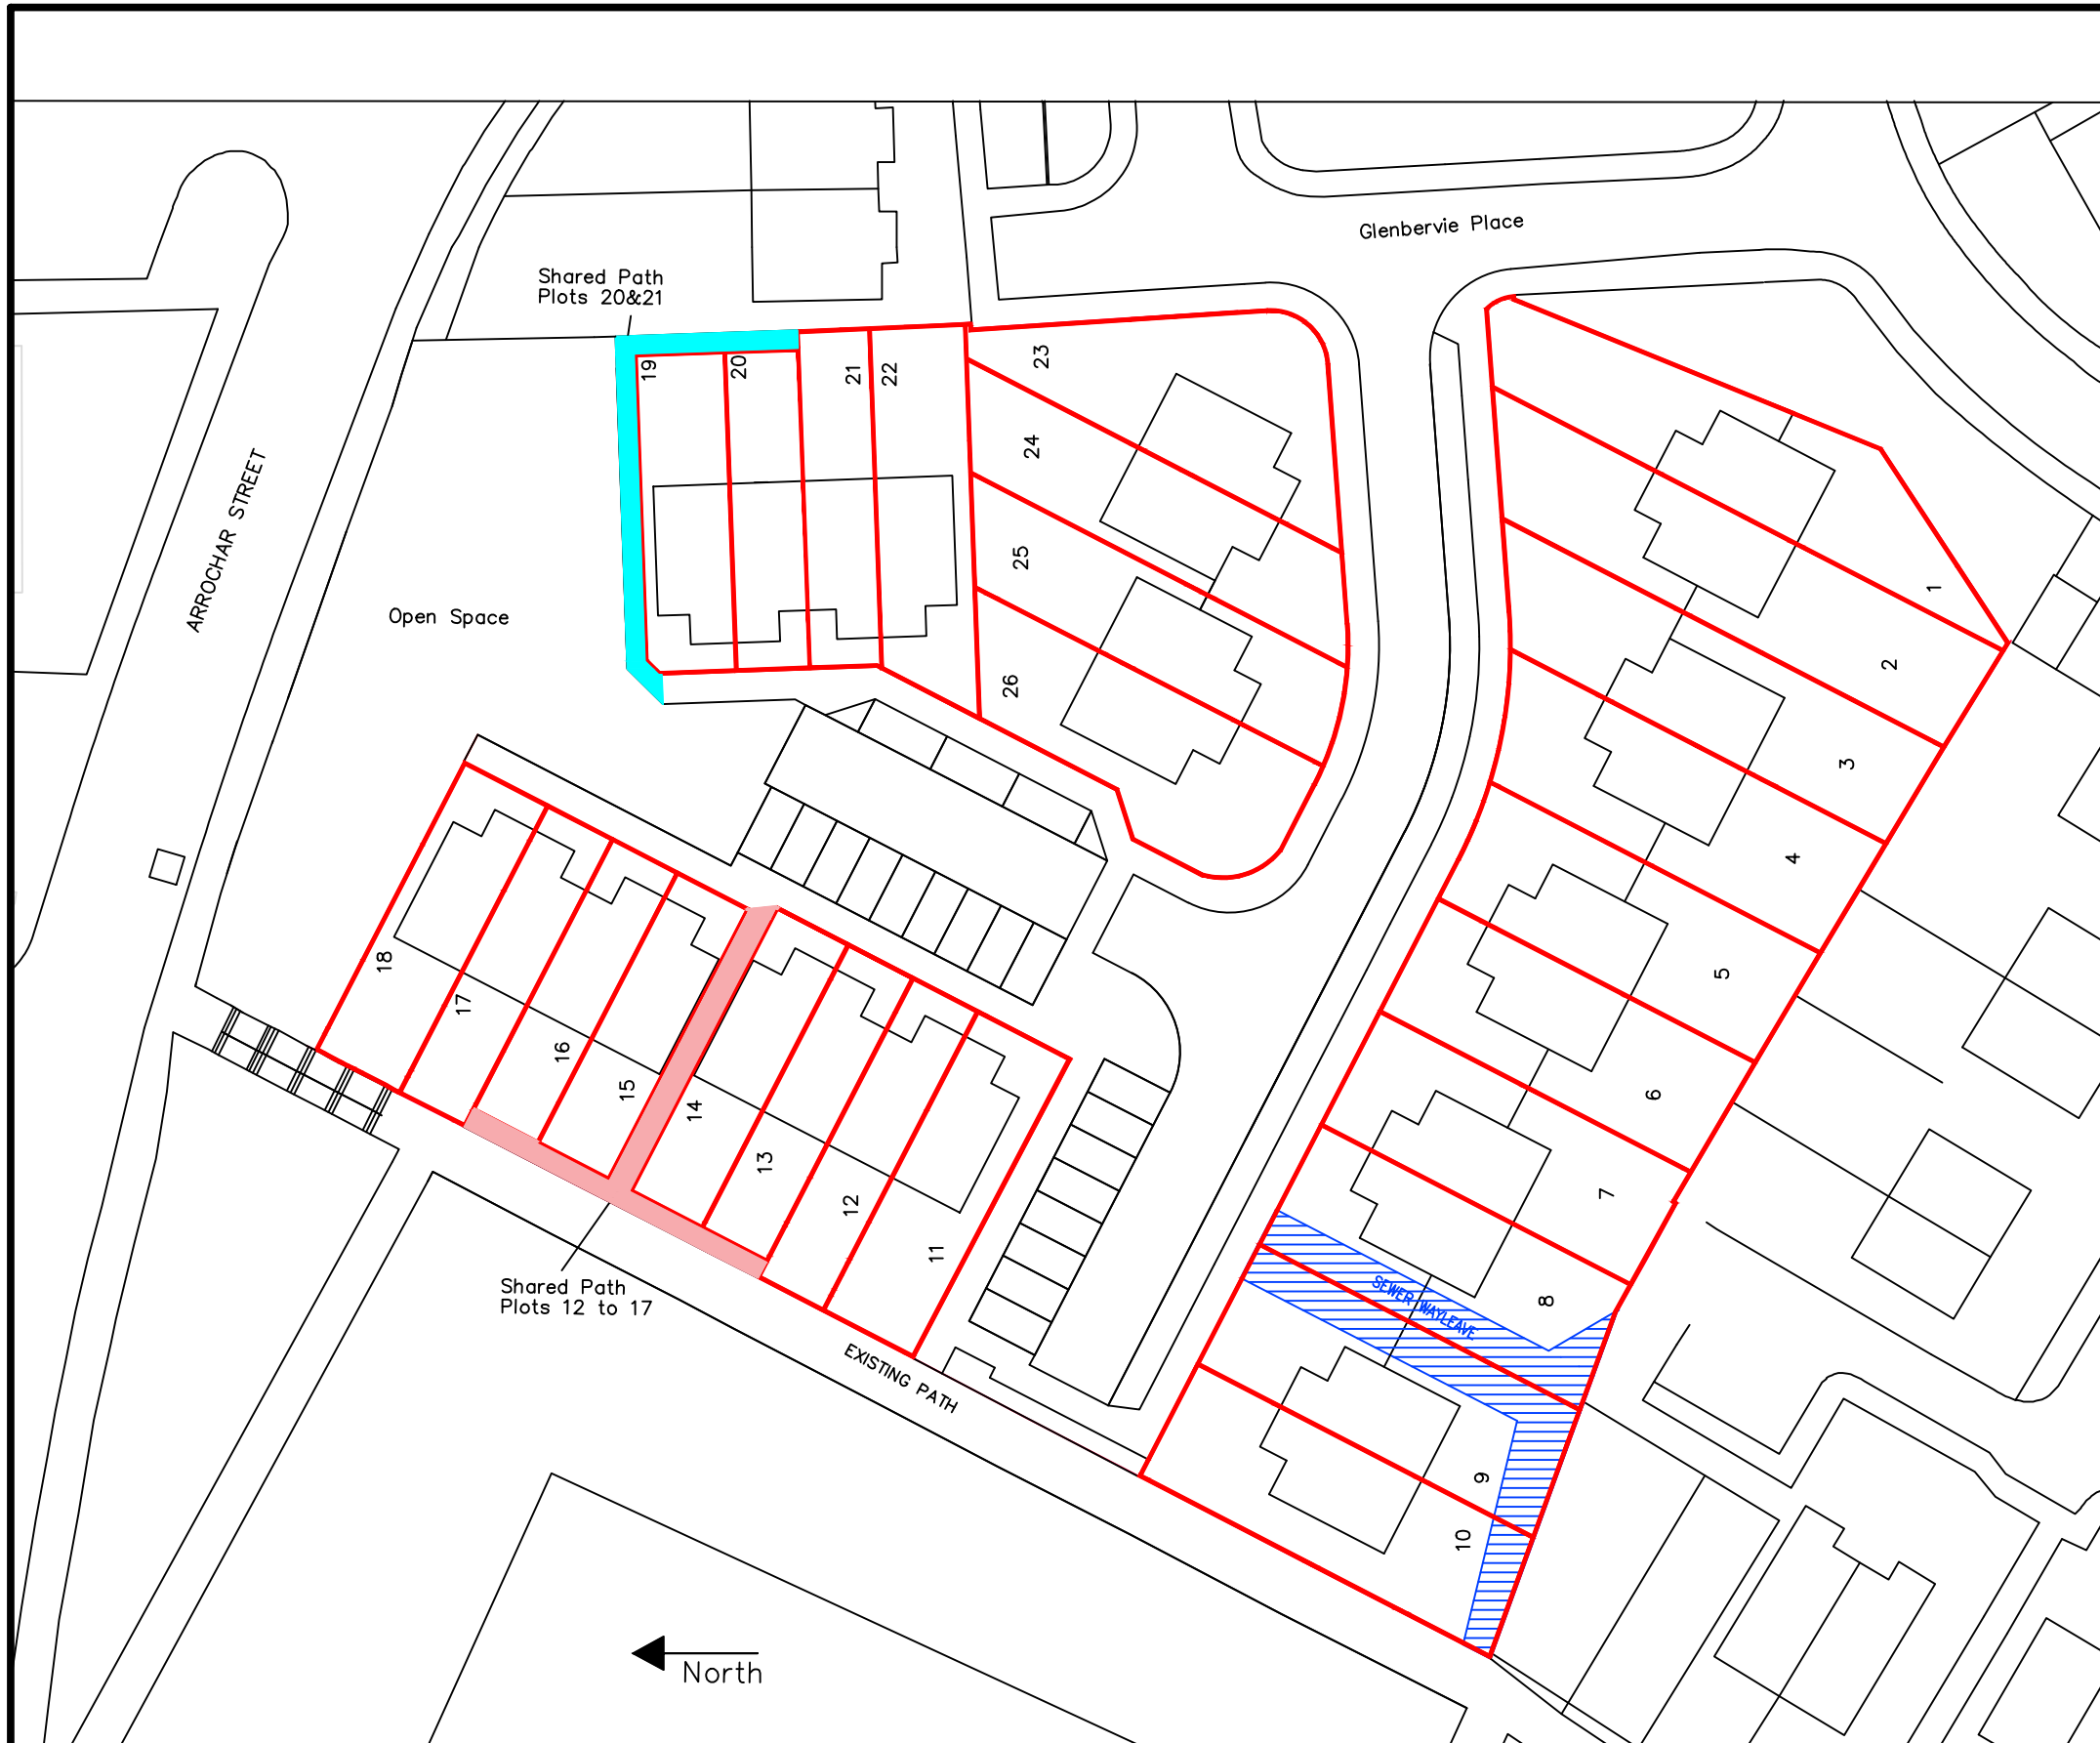

Revisions	

**TURNBERRY
HOMES LIMITED**

Turnberry House, 18 Allardyce Drive
Great Western Business Park, Glasgow, G15 6RY.
Telephone: 0141-944 6544 Fax: 0141-944 9494

Project Title: Glenbervie Place
Summerston
Glasgow

Drawing Title: DPA Plan

Scale: 1:500	Date: 16.01.17	Drawn: SR
Dwg. No: 081DPA		Rev: