


The Development registered under Title LAN82182 and Plots 1 to 9 (inclusive) within have been DPA approved by:
I MacLaren - 23rd October 2017
 Iain MacLaren (DPA Officer)

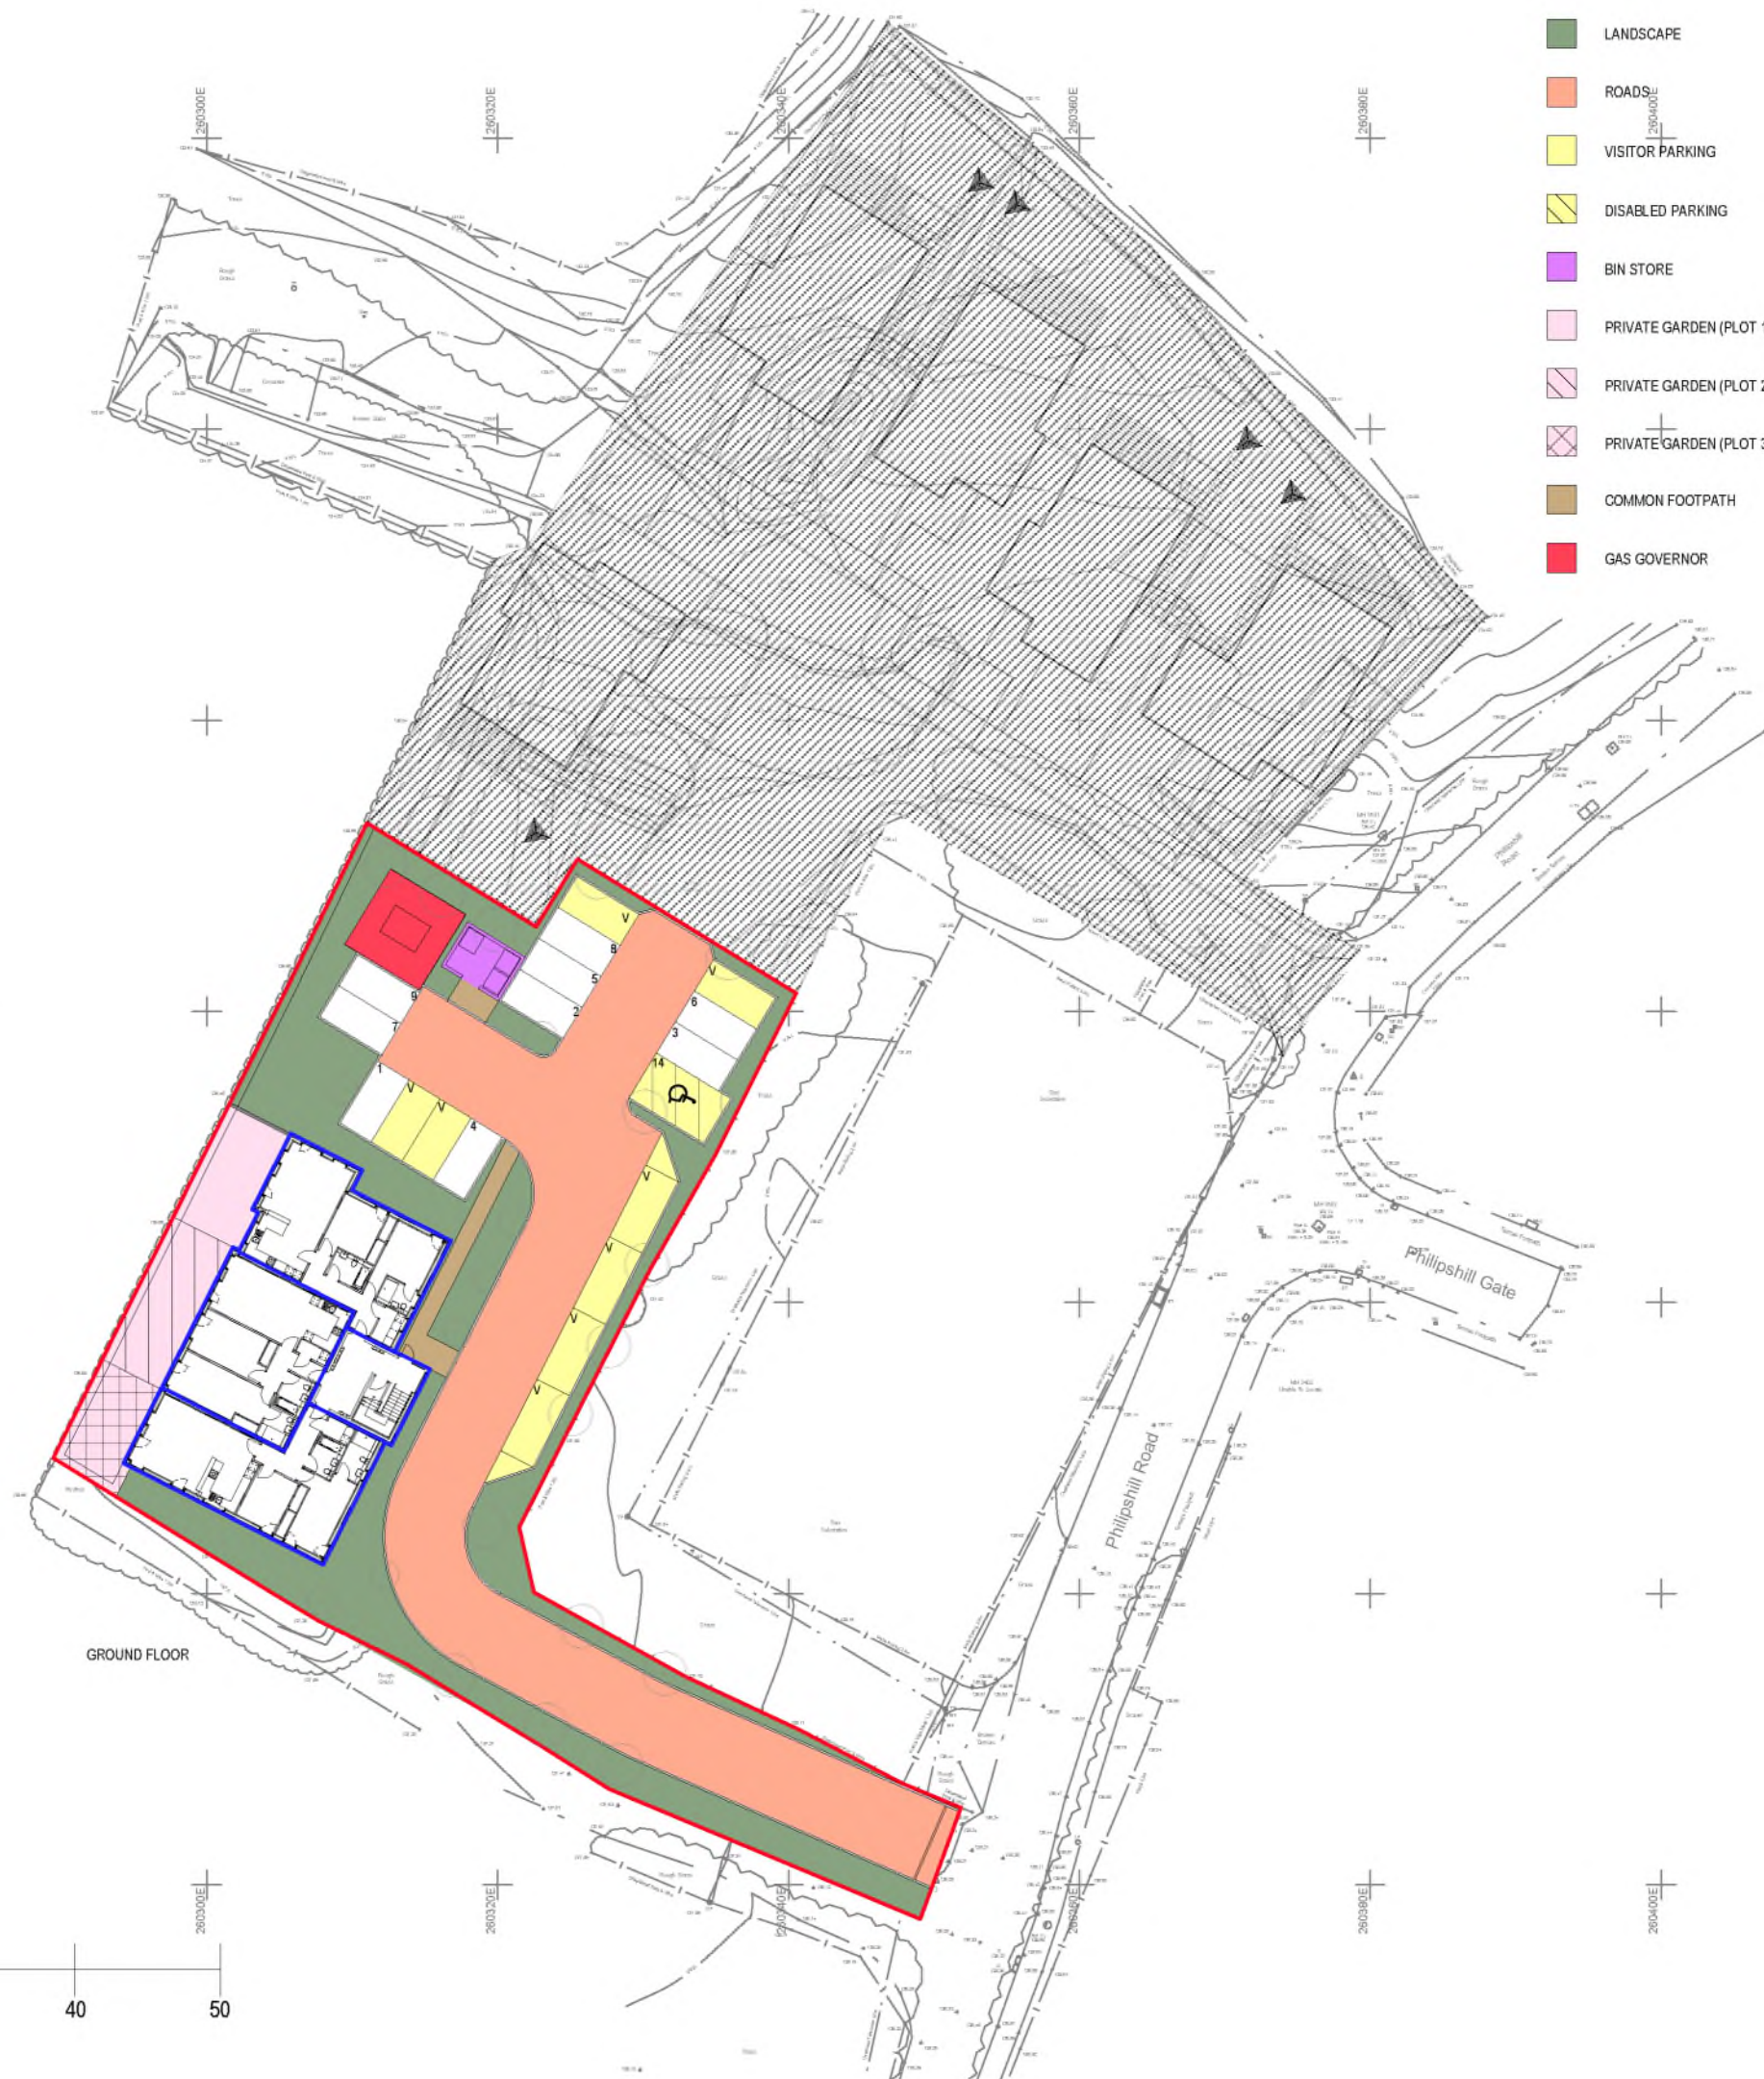

- LANDSCAPE
- ROADS
- VISITOR PARKING
- DISABLED PARKING
- BIN STORE
- PRIVATE GARDEN (PLOT 1)
- PRIVATE GARDEN (PLOT 2)
- PRIVATE GARDEN (PLOT 3)
- COMMON FOOTPATH
- GAS GOVERNOR

Notes
 This drawing is the copyright © property of Hypostyle Designs Ltd - no copying or distribution of this drawing or any part thereof is permitted without prior written permission.
 Do not scale from this drawing. All existing dimensions to be checked on site prior to commencement of works or manufacturing of components.
 Any discrepancies to be brought to the attention of the architect - if in doubt, ask.

S.H.E - safety health & environment information
 1.
 2.
 3.
 symbol indicates location & ref. no. of residual hazard/risk

E	Gas governor added, key updated	SH	JB	29.09.17
D	Boundary line amended, upper levels removed	SH	JB	16.09.17
C	Boundary line amended, upper levels added	SH	JB	10.09.17
B	Amendments as per client comments, drawings reduced from A1@1:250 to A3@1:500	SH	JB	12.06.17
A	Amendments as per client comments	SH	JB	12.06.17
rev	amendment	by	checked	date

HYPOSTYLE Architects
www.hypostyle.co.uk

HYPOSTYLE

Glasgow 49 St. Vincent Crescent G3 8NG
 T: 0141 204 4441 F: 0141 204 4897 E: glasgow@hypostyle.co.uk
 Edinburgh 4 Sandport Place EH6 6EU
 T: 0131 555 0688 F: 0131 553 4450 E: edinburgh@hypostyle.co.uk


client
Merchant Homes

client's ref
 project
Philipshill Road Phase 2, East Kilbride

drawing
Deed of Conditions Plan and Development Plan

scale 1:500

page size A3	drawn SH	checked JB
job ref 3085	date MAY '17	date MAY '17
drawing num AL(0)040	rev E	

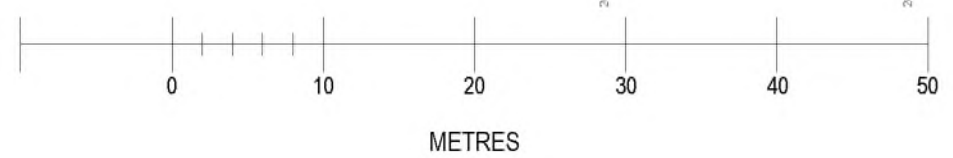



GROUND FLOOR

-  PLOT 1
-  PLOT 2
-  PLOT 3
-  COMMUNAL AREA

rev.	amendment	by	Checked	date

client
Merchant Homes

client's ref

project
**Philipshill Road Phase 2,
East Kilbride**

drawing
**Deed of Conditions Plan
and Development Plan
Ground Floor Plan**

scale 1:200

page size A4

drawn SH
date AUG '17

checked JB

date

job ref


3085

drawing num

AL(0)041

rev

-

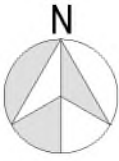

FIRST FLOOR

-  PLOT 4
-  PLOT 5
-  PLOT 6
-  COMMUNAL AREA

A	Plot numbers amended	SH	JB	09.10.17
rev.	amendment	by	Checked	date

client
Merchant Homes

client's ref

project
**Philipshill Road Phase 2,
East Kilbride**

drawing
**Deed of Conditions Plan
and Development Plan
First Floor Plan**

scale 1:200


page size A4 drawn SH
date AUG '17

checked JB
date AUG '17

job ref
3085

drawing num
AL(0)042

rev
A

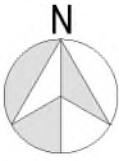

SECOND FLOOR

-  PLOT 7
-  PLOT 8
-  PLOT 9
-  COMMUNAL AREA

A	Plot numbers amended	SH	JB	09.10.17
rev.	amendment	by	Checked	date

client
Merchant Homes

client's ref

project
**Philipshill Road Phase 2,
East Kilbride**

drawing
**Deed of Conditions Plan
and Development Plan
Second Floor Plan**

scale 1:200

page size A4 drawn SH
date AUG '17

checked JB
date AUG '17

job ref
3085

drawing num
AL(0)043

rev
A