


The Development registered under Titles
 MID170497 and MID179210 and 3B and 5
 Blackbarony Road, Edinburgh have been DPA
 approved by:

I MacLaren - 12th April 2017
 Iain MacLaren (DPA Officer)

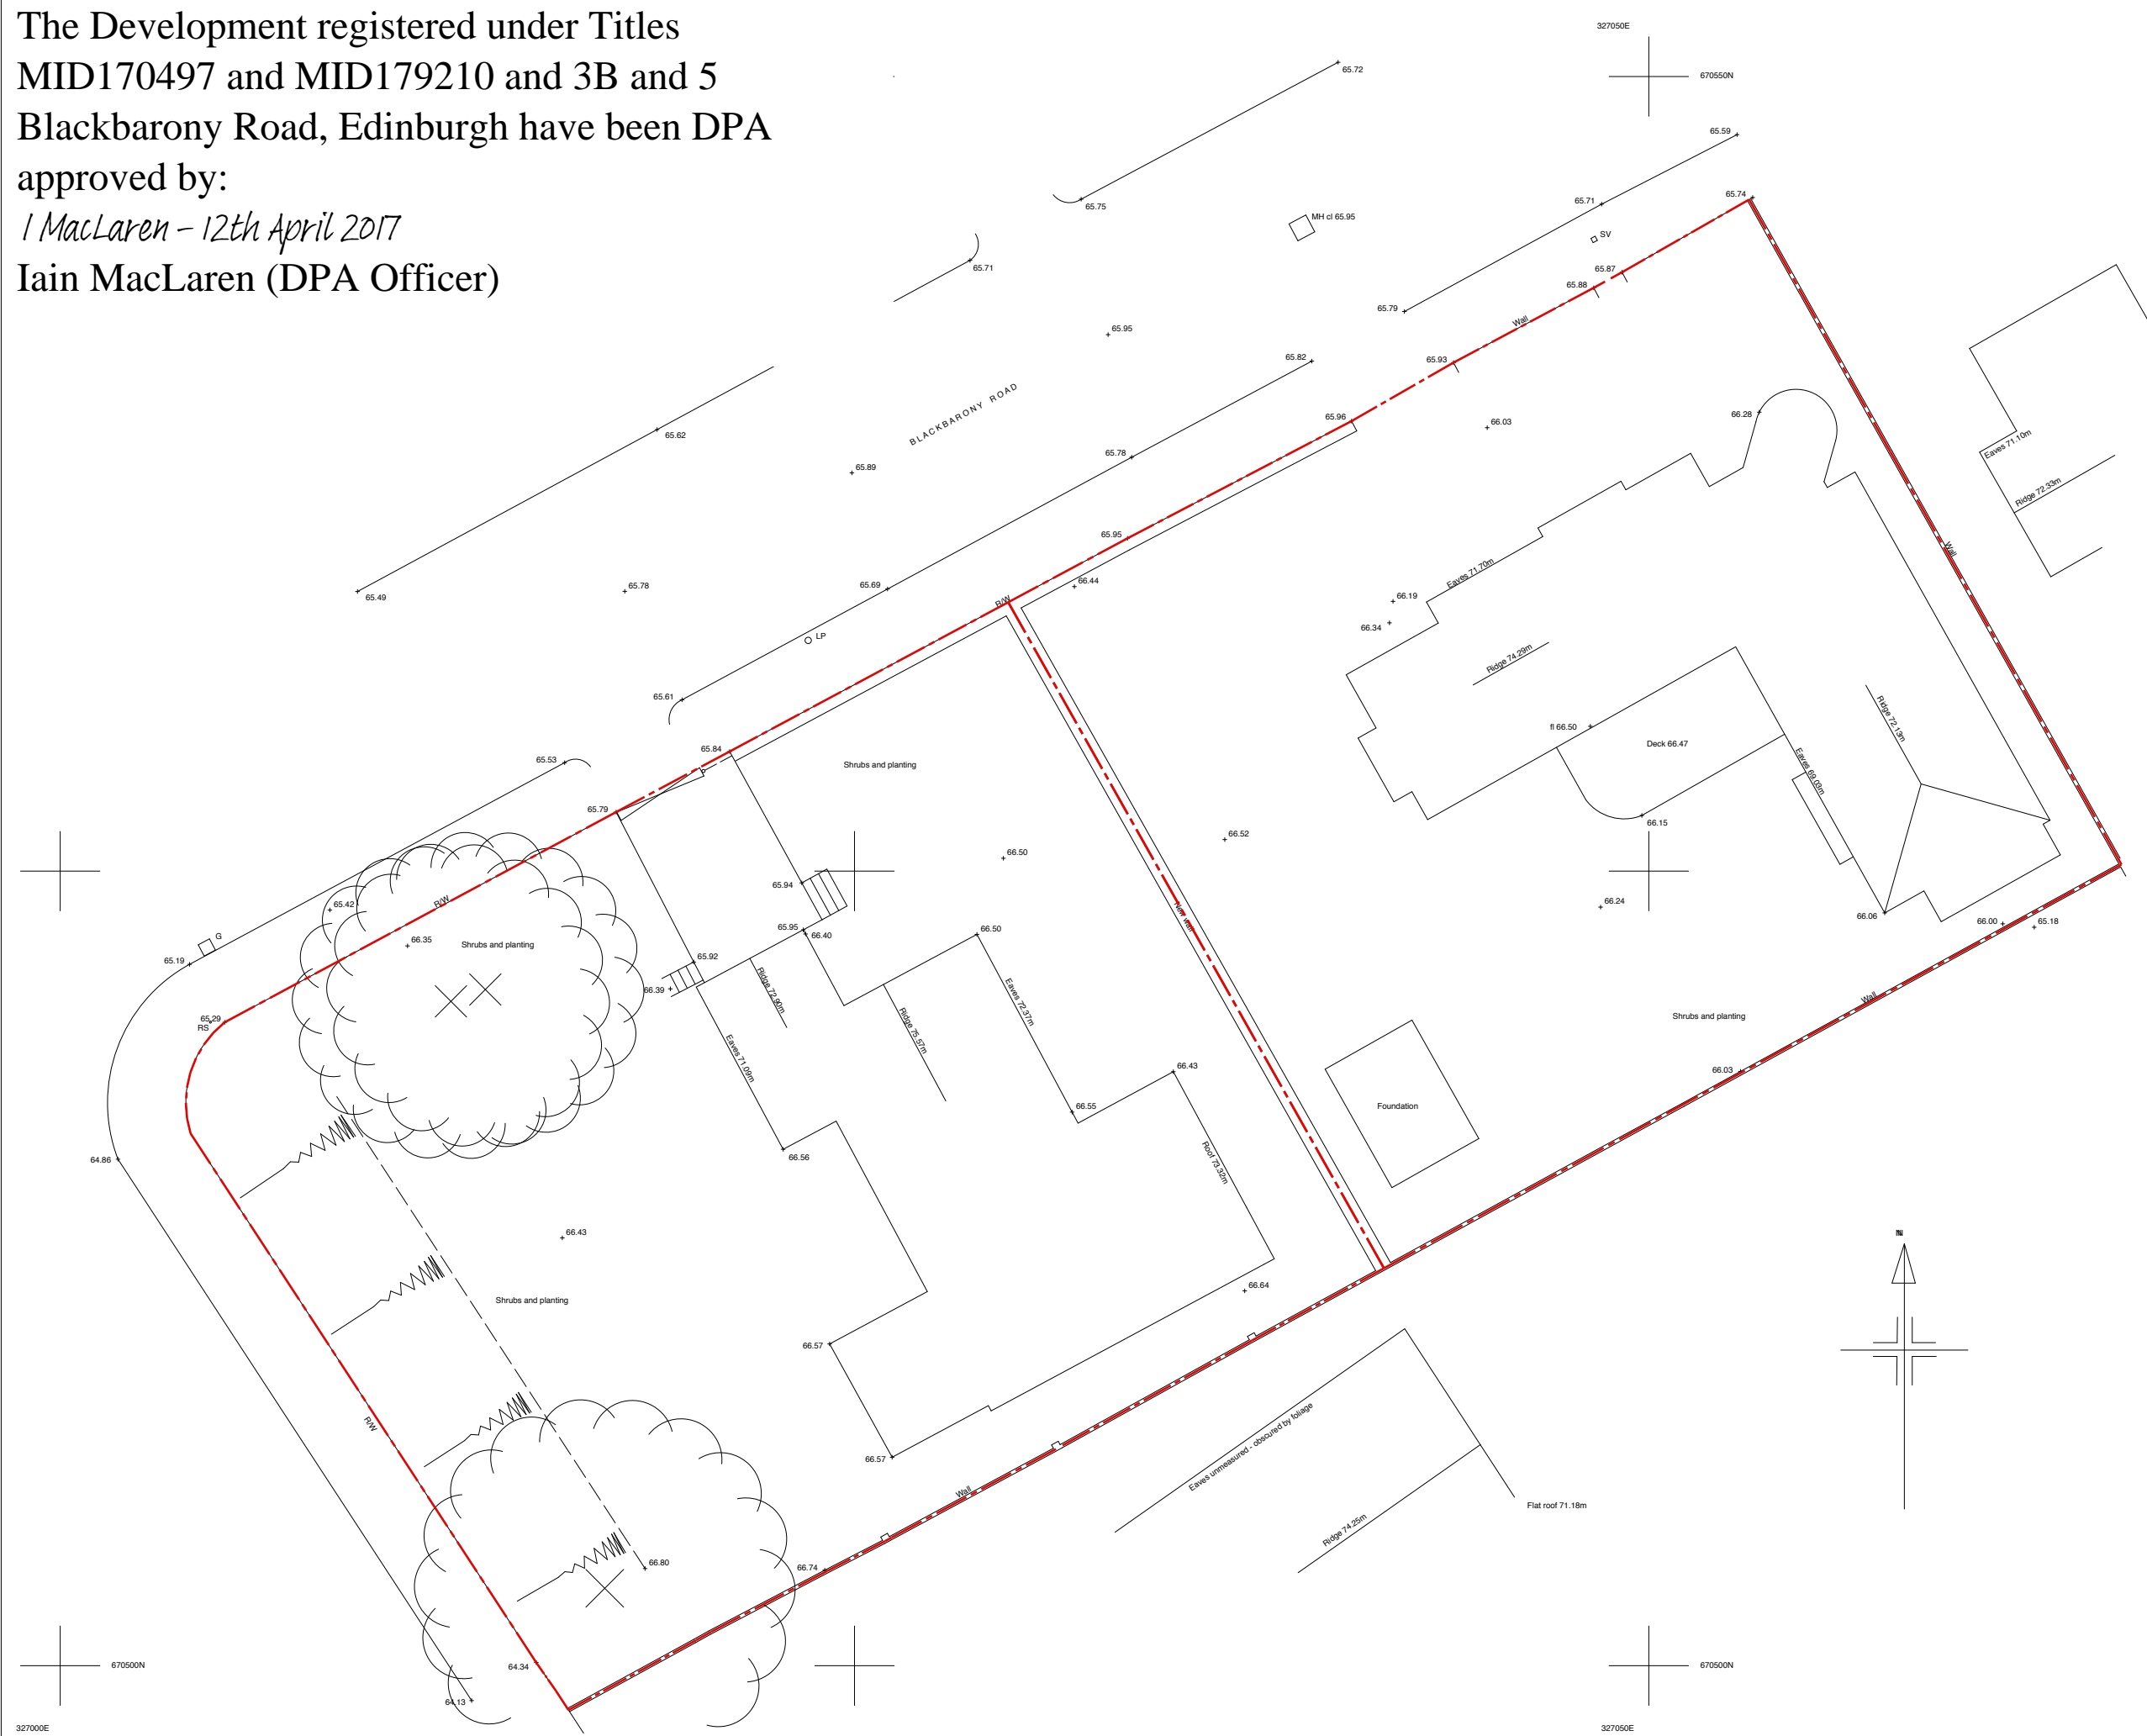

- Legend**
- Street Furniture :**
- LP Lamp Post
 - EP Electricity Pole
 - TP Telegraph Pole
 - Hyd Fire Hydrant
 - SV Stop Valve
 - RE Rodding Eye
 - GV Gas Valve
 - AV Air Valve
 - BT British Telecom
 - IC Inspection Cover
 - G Gully
 - KO Kerb Outlet
 - WM Water Meter
 - PO Post
 - B Bollard
 - BS Bus Stop
 - RS Road Sign
 - J.Box Junction Box
 - Mkr. Marker Post
 - Spr. Spring
 - MS Mile Stone
 - LB Letter Box
 - TS Traffic Signal
 - TCB Telephone Call Box
- Fences :**
- IR Iron Railings
 - PWM Post & Wire Mesh Fence
 - P/R Post & Rail Fence
 - C/B Close Boarded Fence
 - CI Corrugated Iron Fence
 - Iwn Interwoven Fence
 - P/C Post & Chain Fence
 - P/W Post and Wire Fence
- Other Symbols:**
- El. Sub. Sta. Electricity Sub Station
 - RW Retaining Wall
 - BL Bed Level

Notes

The positional accuracy of any single well defined point of detail is estimated to be +/- 15mm.

The accuracy of levelling is estimated to be +/- 10mm on well defined surfaces.

The representation of bounding features is no guarantee of their legally correct positions.

Rev A 15/02/17 New boundary wall measured and plotted.

Client MR & MRS D STARK		Title PROPOSED DEVELOPMENT 3B/5 BLACKBARONY ROAD, EDINBURGH TOPOGRAPHICAL SURVEY	
GRID : NATIONAL		Levels are related to ... ORDNANCE DATUM	
Scale 1:100@A1	Date 17/10/15	Job No 2595	Rev. A
Surveyor : Roy R Smart 39/13 Gardners Crescent Edinburgh EH3 8DG		Checked By RFS	