


Scale - 1:200

**Key**

- Site Boundary
- Flat Feu Boundary
- Gardens to Plots B1 & B2
- Common Area Factor Maintained

Key

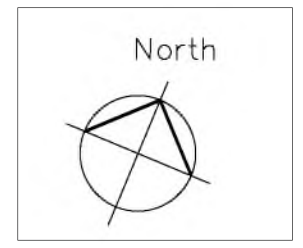

The Development registered under Title MID194961 and plots B1, B2, G1, G2, G3, G4, F1, F2, F3, F4, S1, S2, S3, S4 and T1 within have been DPA approved by:

*D. McIntyre - 3rd October 2019*

Danielle McIntyre (DPA Officer)

Revisions:

Issue Status:

Key **LEGAL**



AMA (Construction) Ltd  
15 Coates Crescent  
Edinburgh  
EH3 7AF  
Tel: 0131 226 1780  
Fax: 0131 226 1730

Project: **25 KINNEAIR ROAD**

Title: **DEED OF CONDITIONS LOWER GROUND APARTMENTS & COMMON GROUND**

Date: July 2019 Author: RB Rev:


Scale: 1:200 @ A3 Approved:

Drawing Number: **KR(LP)001**

KINNEARROAD


0 1 2 3 4 5

Scale-1:200

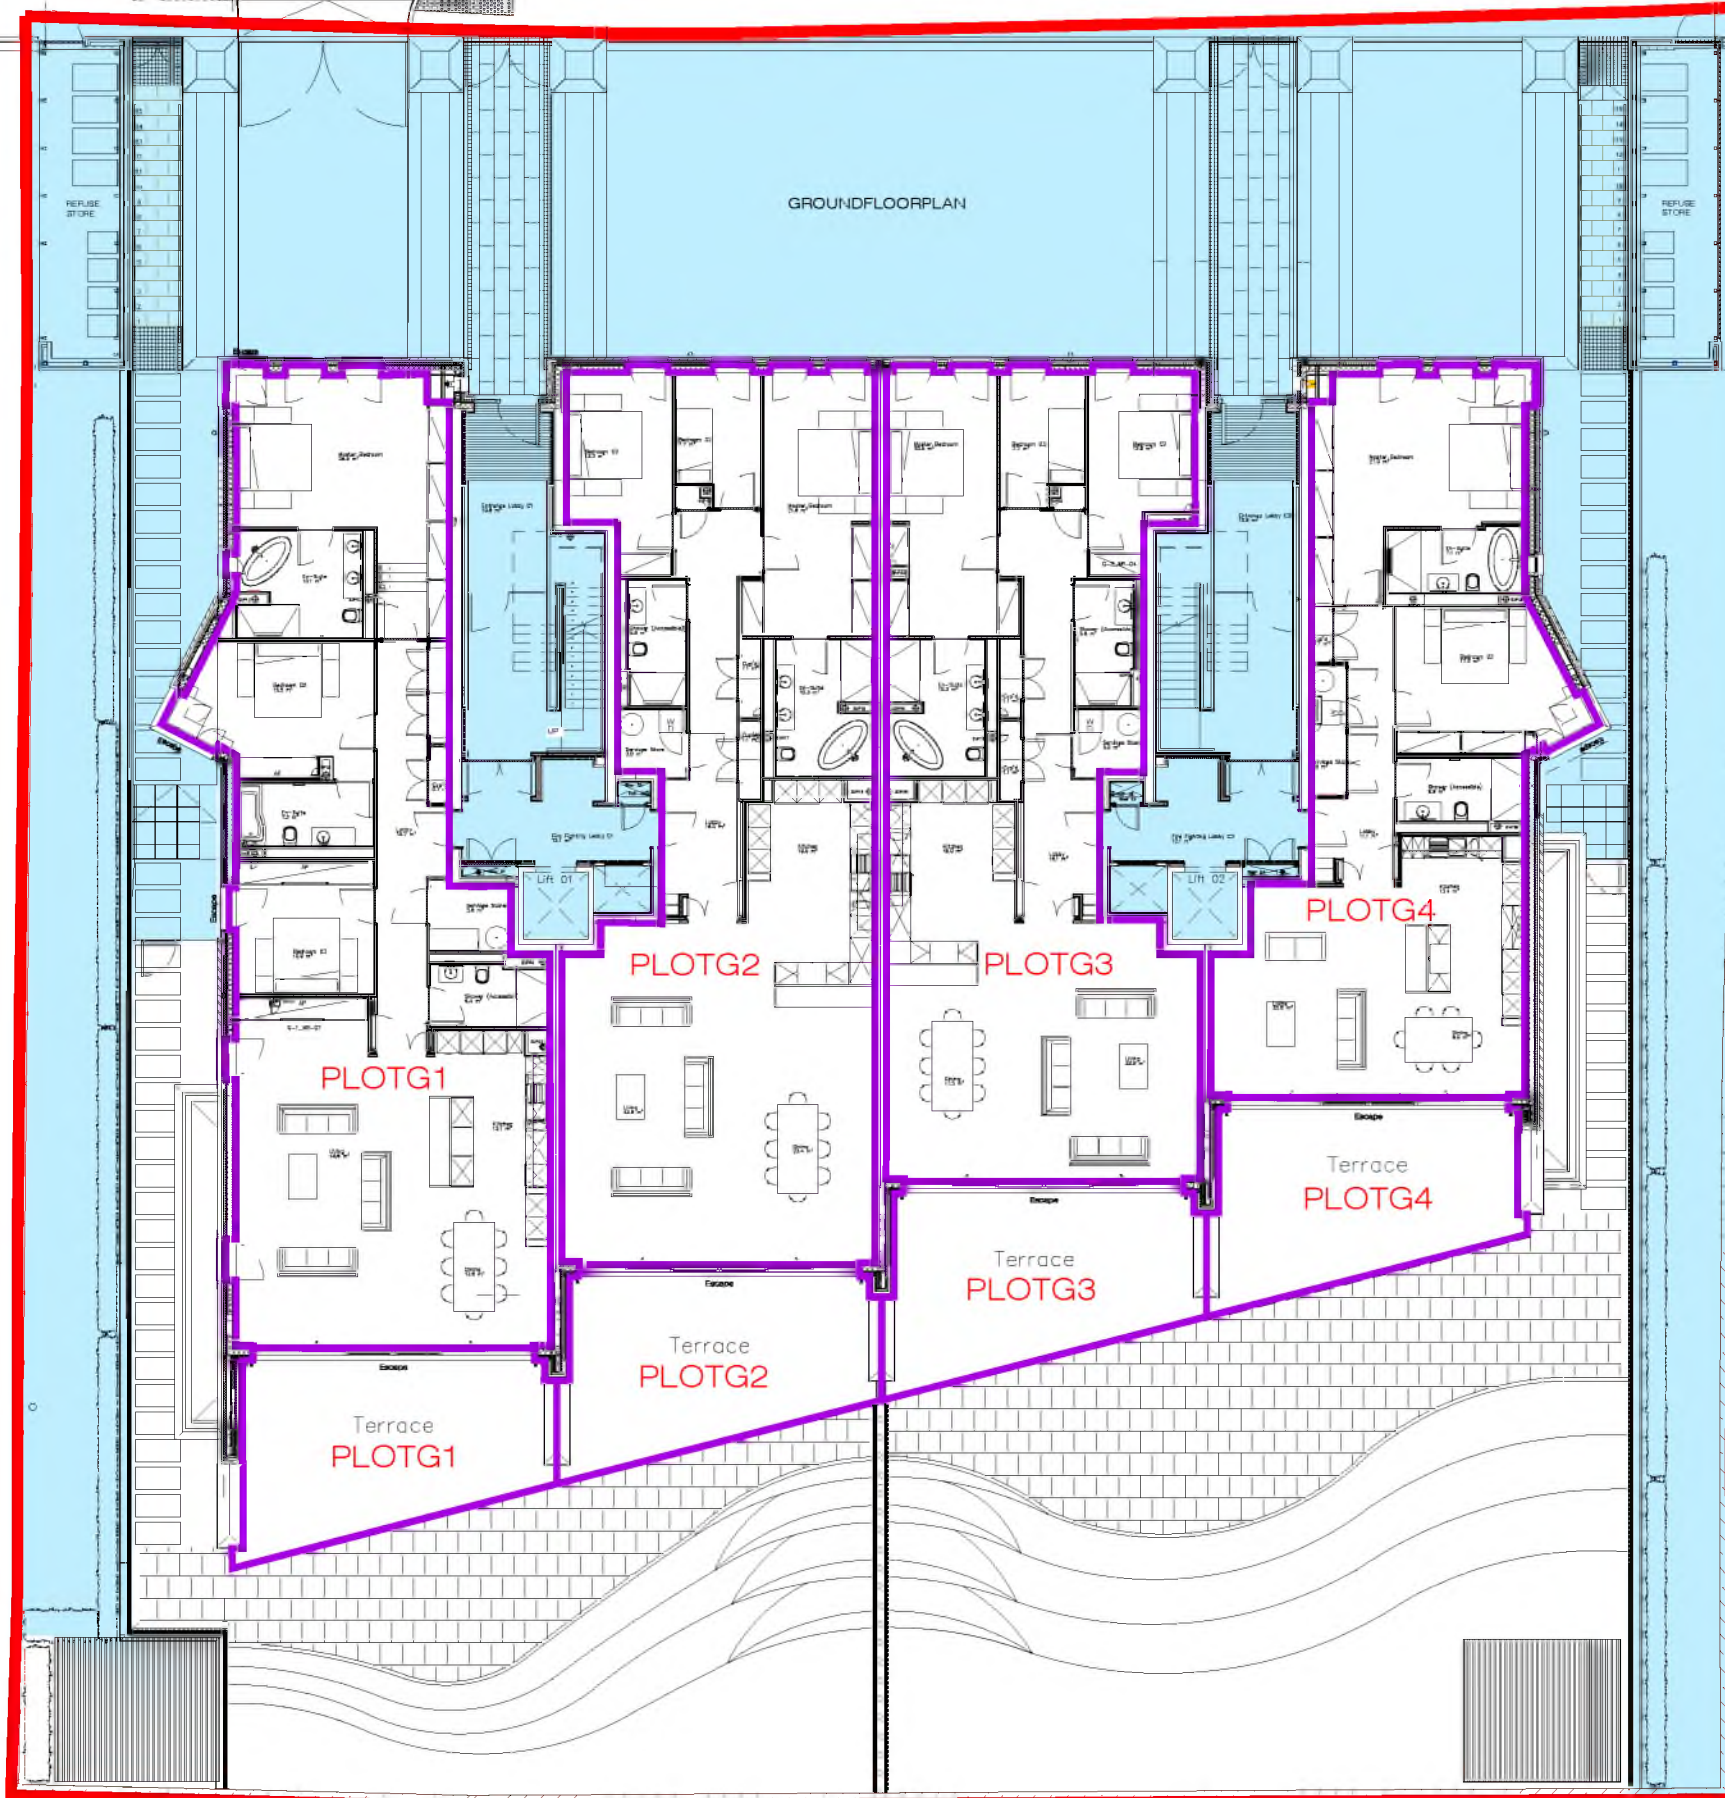

— SiteBoundary  
— FlatFeuBoundary  
 CommonArea  
 FactorMaintained

Key

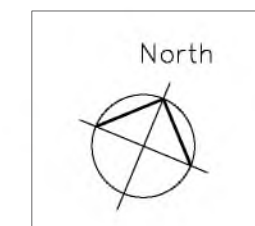


--	--

Revisions:

IssueStatus:

Key **LEGAL**

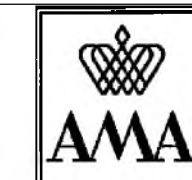

AMA(Construction)Ltd  
 15CoatesCrescent  
 Edinburgh  
 EH37AF  
 Tel:01312261780  
 Fax:01312261730

Project: **25KINNEARROAD**


Title:  
 DEEDOFCONDITIONS  
 GROUNDLOORAPARTMENTS  
 &COMMONGROUND

Date: July2019	Author: RB	Rev:
Scale: 1:200@A3	Approved:	


DrawingNumber:  
**KR(LP)002**




Plan-1:200

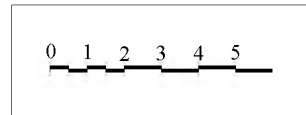

Scale-1:200

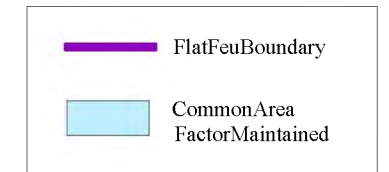

Key

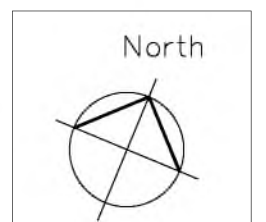

Revisions:	
------------	--

IssueStatus:	<b>LEGAL</b>
--------------	--------------


  
**AMA**  
 AMA(Construction)Ltd  
 15CoatesCrescent  
 Edinburgh  
 EH37AF  
 Tel:01312261780  
 Fax:01312261730

Project: **25KINNEARROAD**

Title:  
**DEEDOFCONDITIONS  
 FIRSTFLOORAPARTMENTS  
 &COMMONGROUND**

Date:	July2019	Author:	RB	Rev:	
Scale:	1:200@A3	Approved:			


DrawingNumber:  
**KR(LP)003**

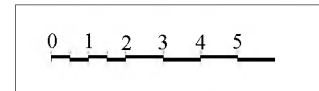

Scale-1:200

— FlatFeuBoundary  
 CommonArea  
 FactorMaintained

Key

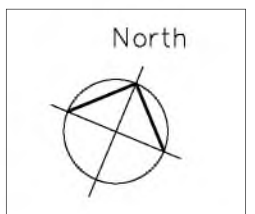


Plan-1:200

--	--

Revisions:

IssueStatus:

Key **LEGAL**

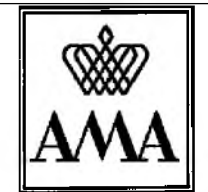


AMA(Construction)Ltd  
 15CoatesCrescent  
 Edinburgh  
 EH37AF  
 Tel:01312261780  
 Fax:01312261730

Project: **25KINNEARROAD**


Title:  
 DEEDOFCONDITIONS  
 SECONDFLOORAPARTMENTS  
 &COMMONGROUND

Date: July2019	Author: RB	Rev:
Scale: 1:200@A3	Approved:	

DrawingNumber:  
**KR(LP)004**

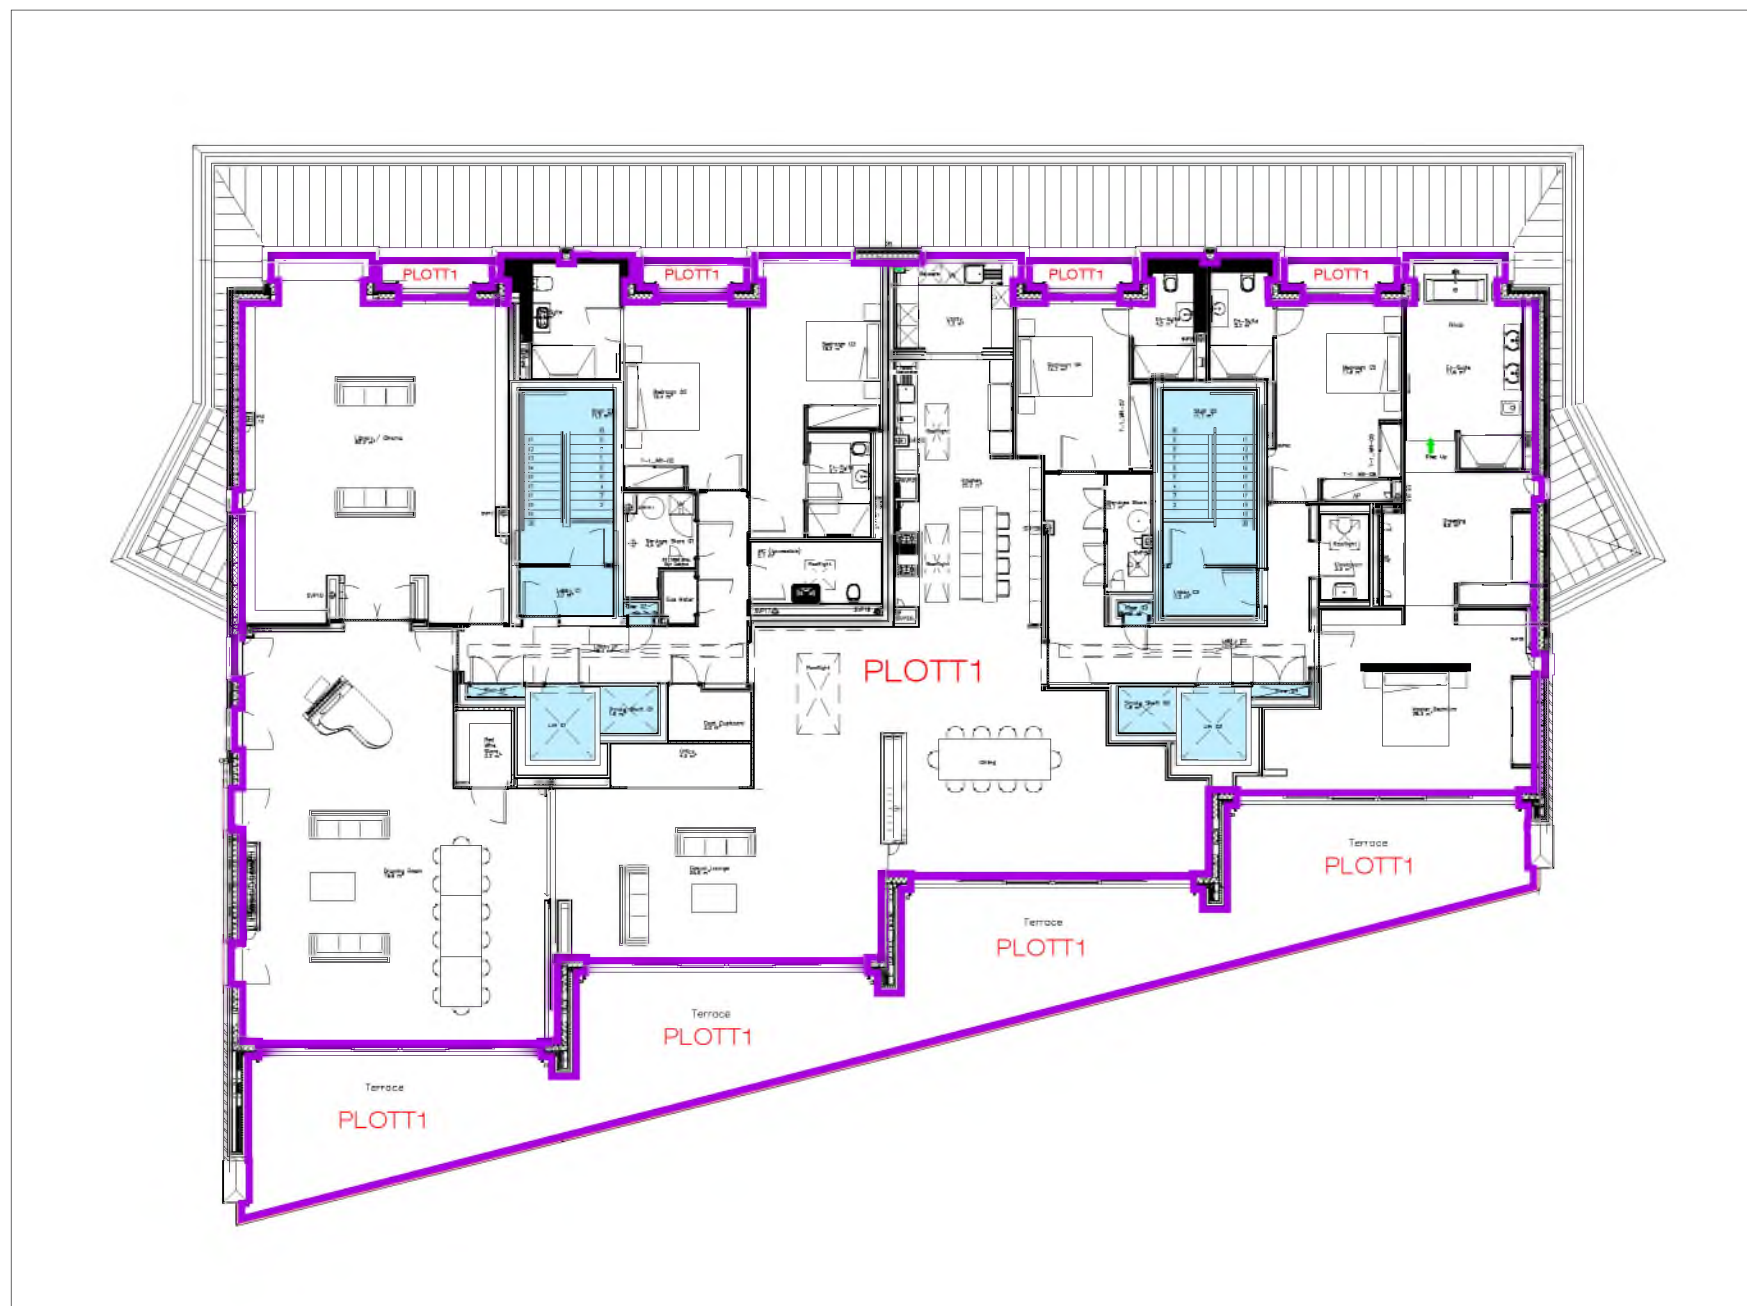


Plan-1:200

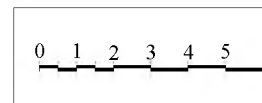

Scale-1:200

Flat/Feu Boundary  
 Common Area  
 Factor Maintained

Key

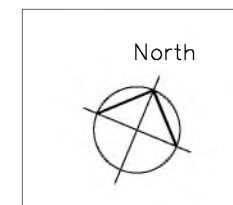

--	--

Revisions:

Issue Status:

Key **LEGAL**





AMA(Construction)Ltd  
 15CoatesCrescent  
 Edinburgh  
 EH37AF  
 Tel:01312261780  
 Fax:01312261730

Project: **25KINNEARROAD**

Title:  
 DEEDOFCONDITIONS  
 THIRDFLOORAPARTMENT  
 &COMMONGROUND

Date: July 2019	Author: RB	Rev:
Scale: 1:200@A3	Approved:	


DrawingNumber: **KR(LP)005**

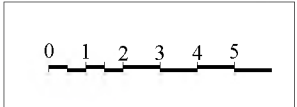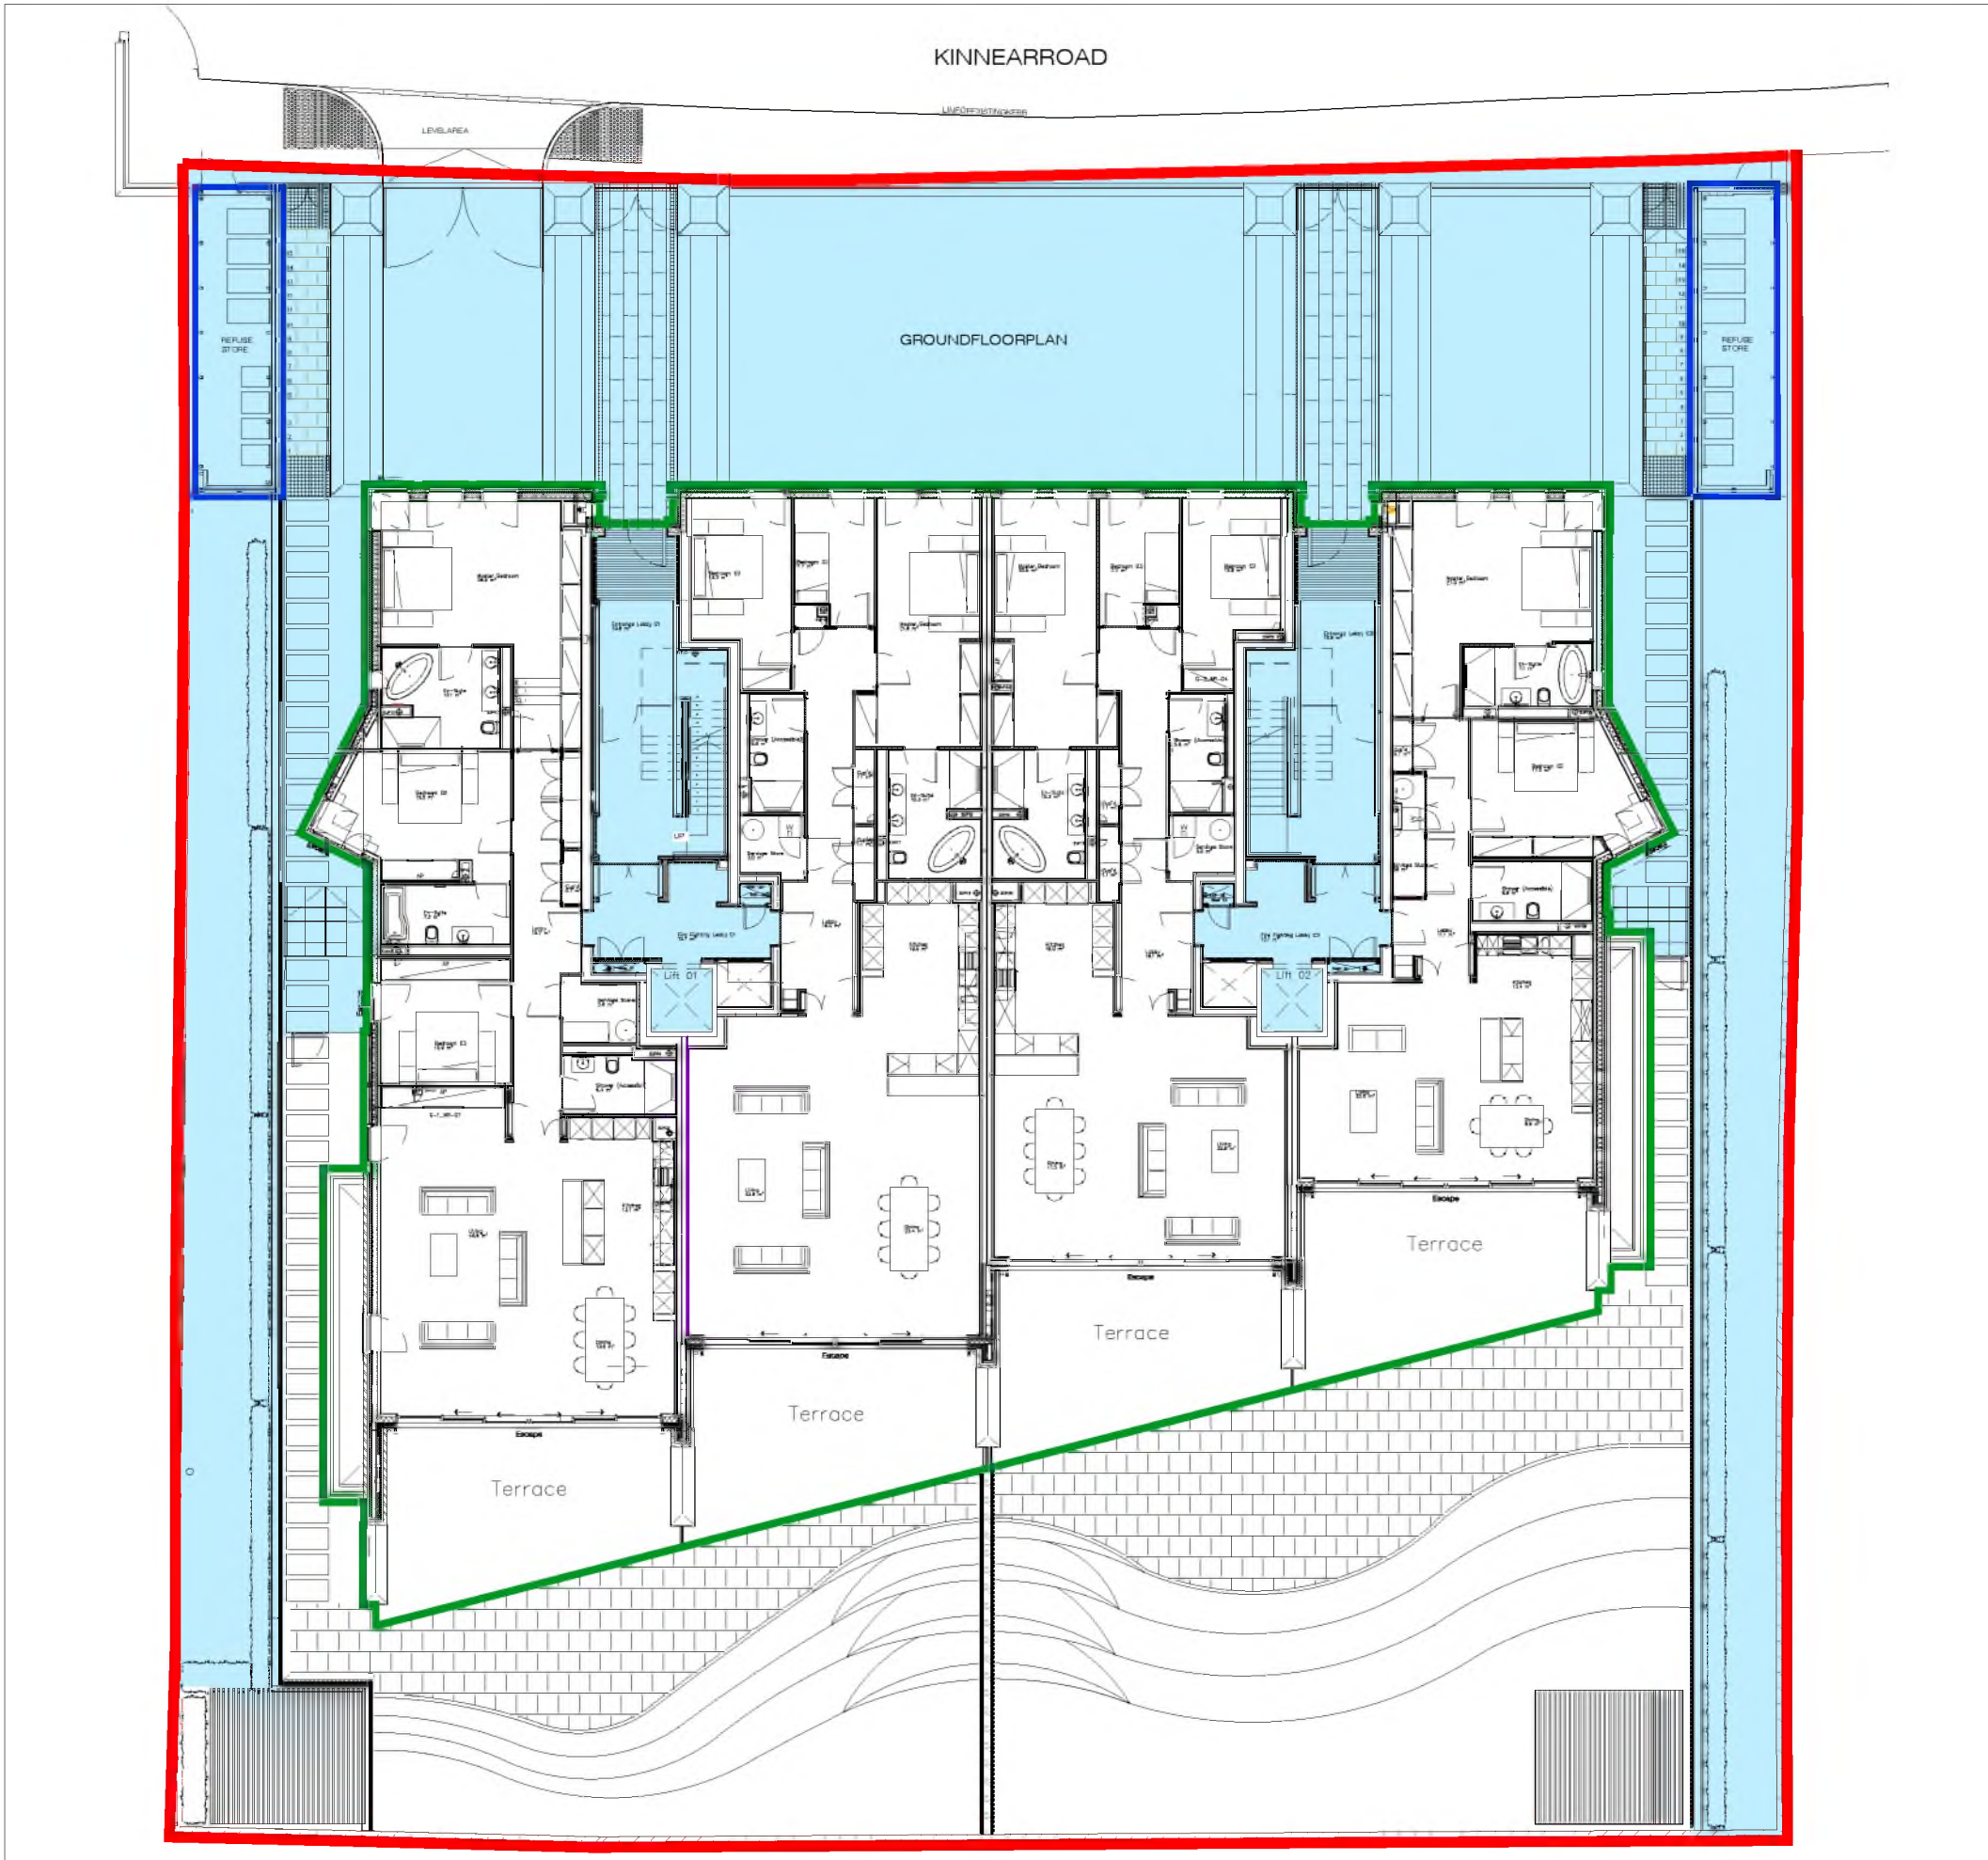

Scale-1:200


	SiteBoundary
	BuildingOutlineat G.L
	RefuseAreas
	CommonArea FactorMaintained

Key

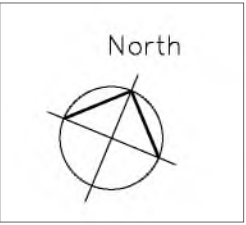

--	--

Revisions:	
IssueStatus:	
Key	<b>LEGAL</b>

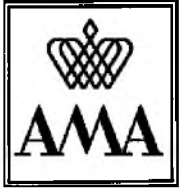


AMA(Construction)Ltd  
15CoatesCrescent  
Edinburgh  
EH37AF  
Tel:01312261780  
Fax:01312261730

Project: **25KINNEARROAD**

Title:  
**DEEDOFCONDITIONS  
BLOCKPLANATGROUND FLOOR**

Date: July2019	Author: RB	Rev:
Scale: 1:200@A3	Approved:	


DrawingNumber:  
**KR(LP)006**

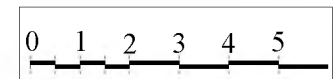


Scale-1:150

- CarParkOutline
- CarParkSpaces
- CycleStores
- PlantRooms

Key

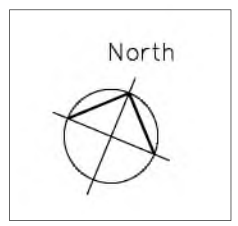

Revisions:  
 IssueStatus:  
 Key **LEGAL**

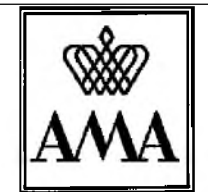

AMA(Construction)Ltd  
 15CoatesCrescent  
 Edinburgh  
 EH37AF  
 Tel:01312261780  
 Fax:01312261730

Project: **25KINNEARROAD**

Title: **DEEDOFCONDITIONS  
 CARPARKPLANATLOWERGROUND**

Date: July2019	Author: RB	Rev.
Scale: 1:150@A3	Approved:	

DrawingNumber:  
**KR(LP)007**