





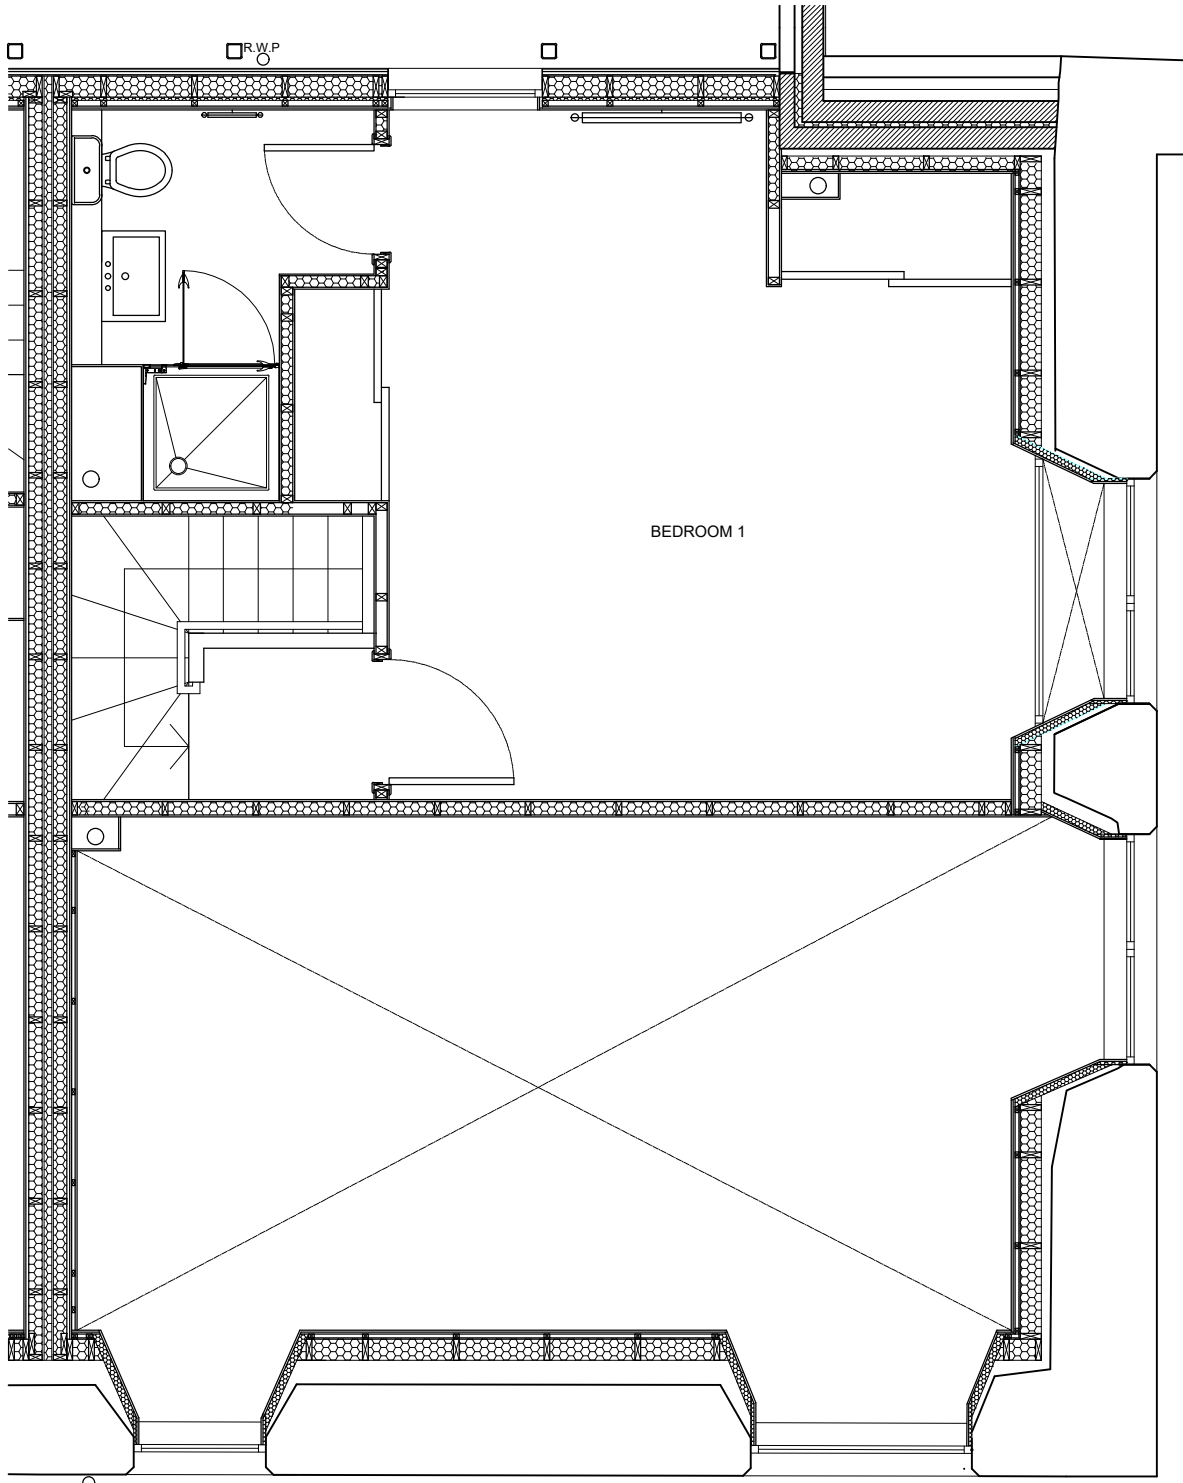


SITE PLAN 1:200


- LEGEND:
- PLOT BOUNDARY
  - BLOCK 1 BOUNDARY
  - BLOCK 2 BOUNDARY
  - DEVELOPMENT BOUNDARY
  - EXTENT OF TITLE (INTERNAL)

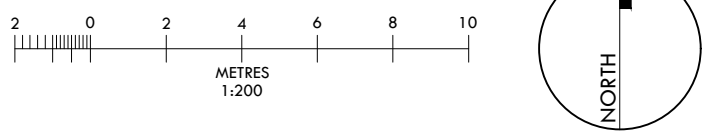

MEZZANINE FLOOR PLAN 1:50

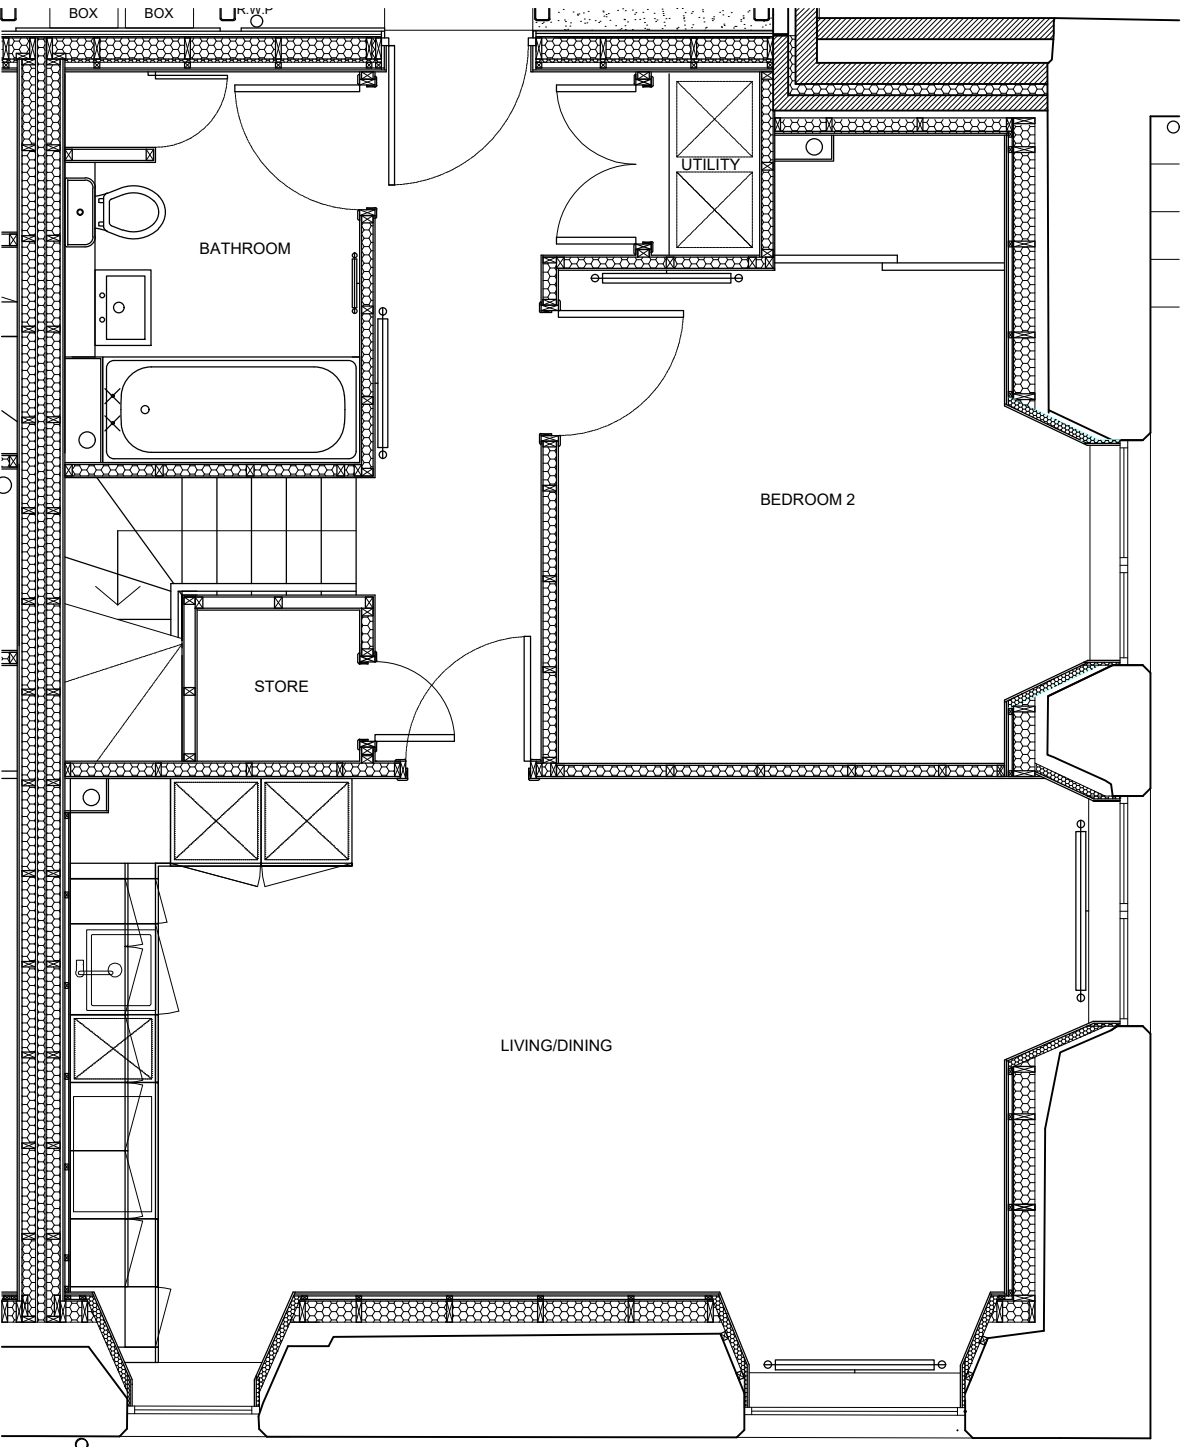

GROUND FLOOR PLAN 1:50

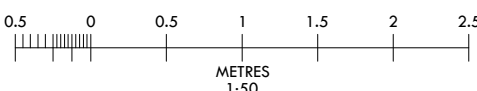







SITE PLAN 1:200

- LEGEND:
- PLOT BOUNDARY
  - BLOCK 1 BOUNDARY
  - BLOCK 2 BOUNDARY
  - DEVELOPMENT BOUNDARY
  - EXTENT OF TITLE (INTERNAL)

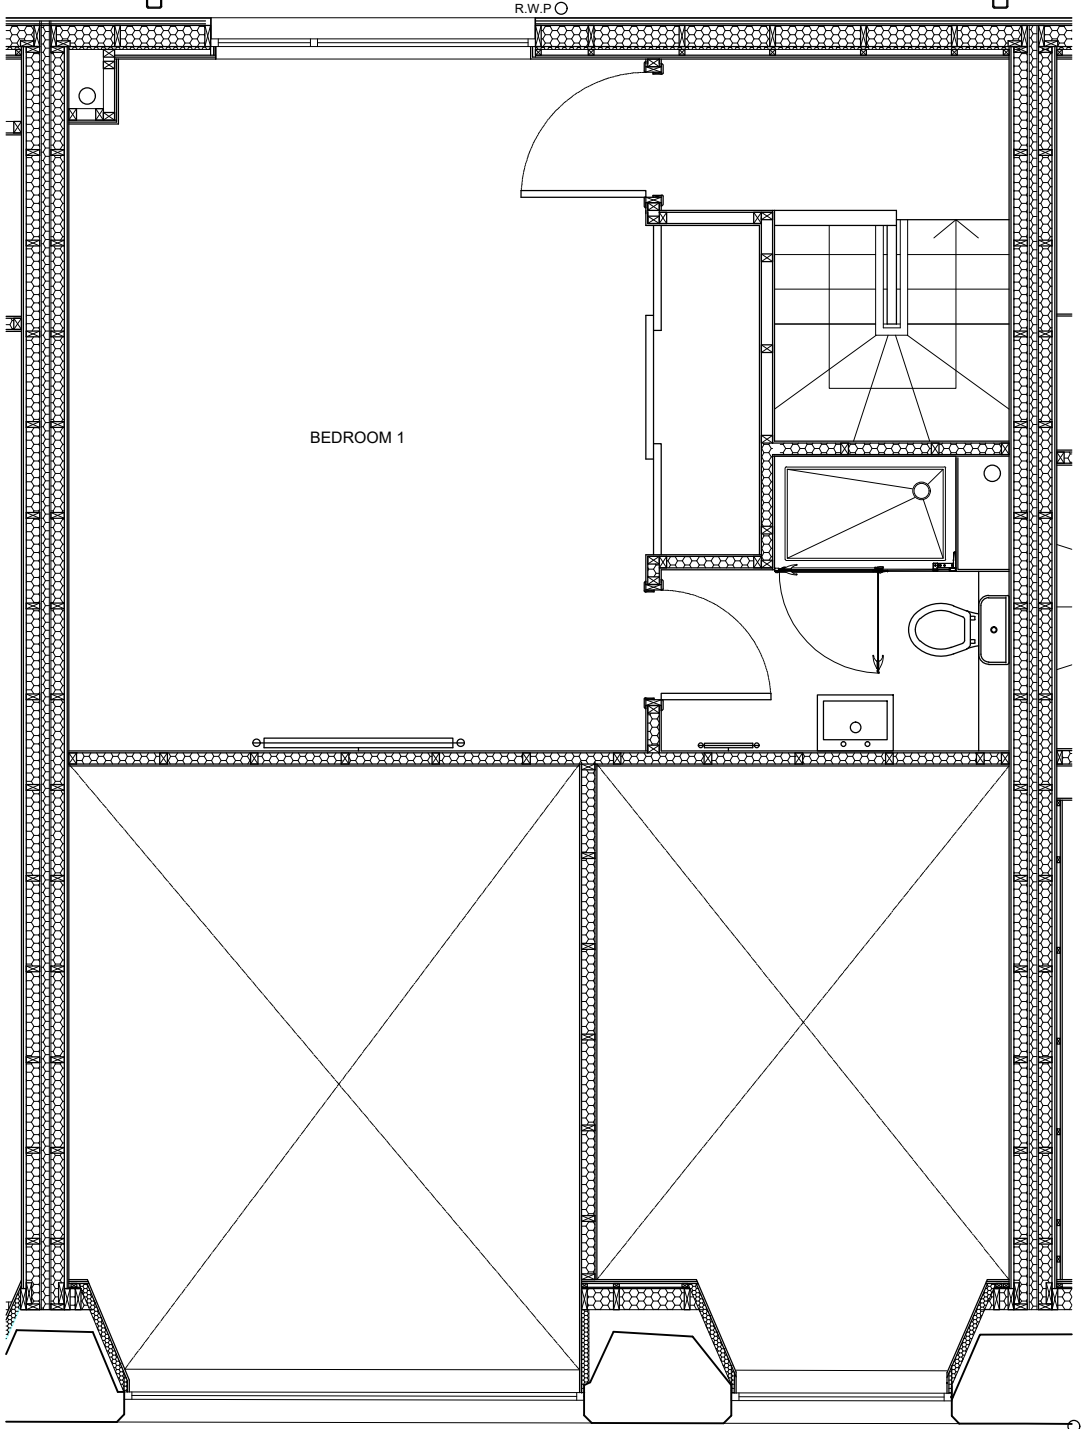

MEZZANINE FLOOR PLAN 1:50

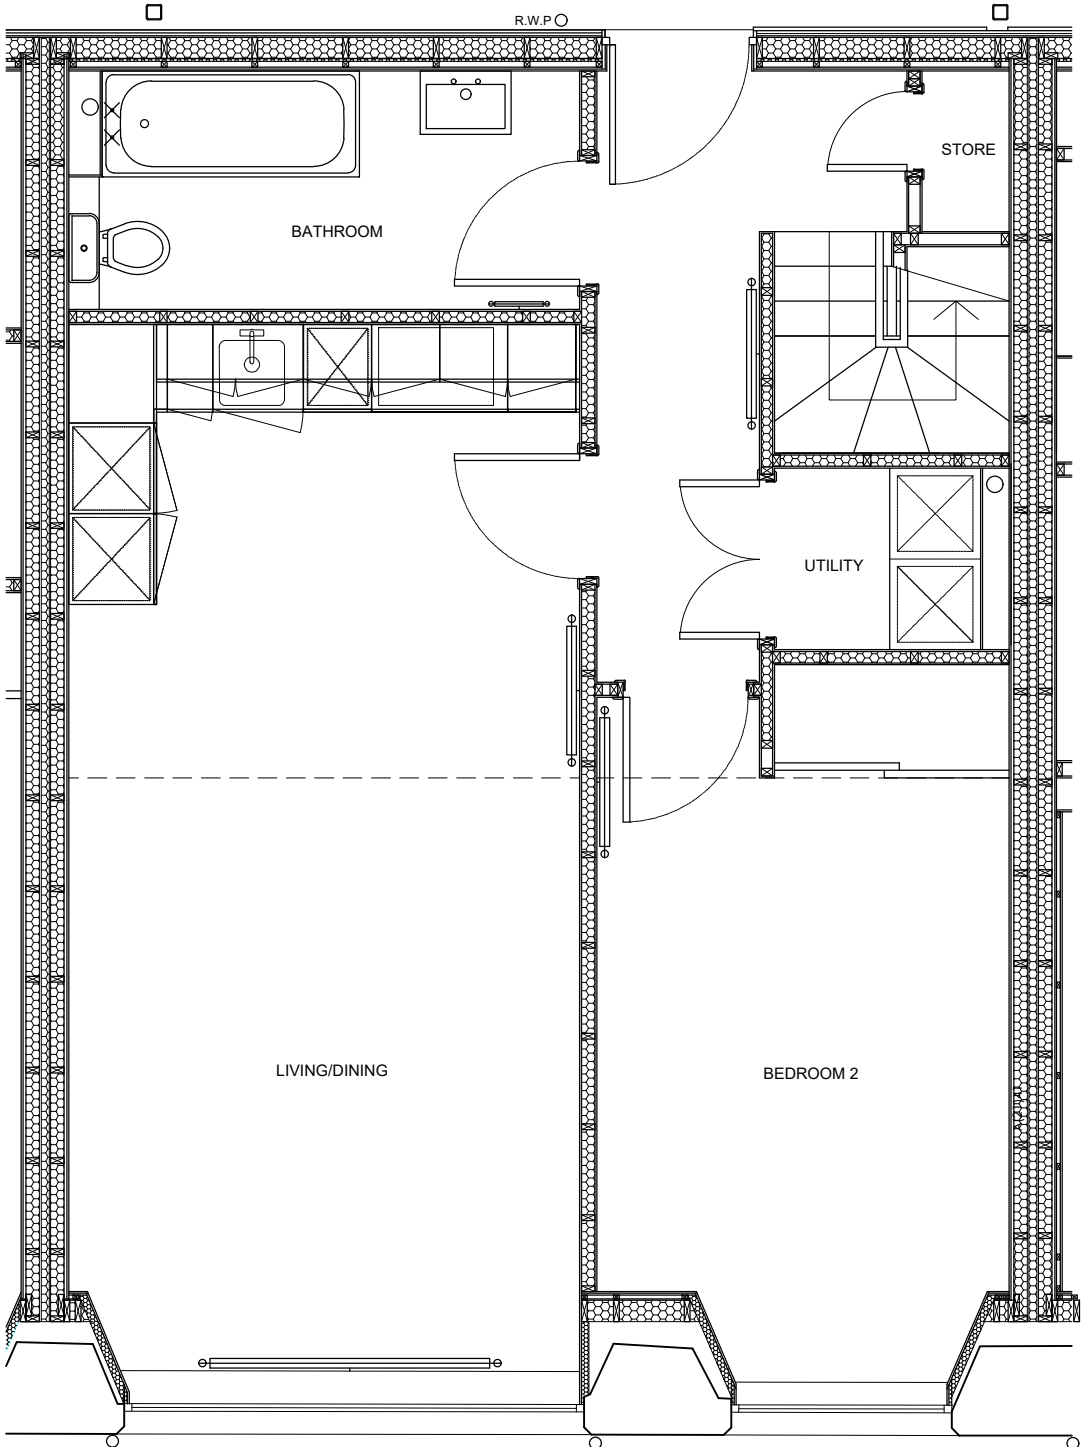


GROUND FLOOR PLAN 1:50






SITE PLAN 1:200

- LEGEND:
- PLOT BOUNDARY
  - BLOCK 1 BOUNDARY
  - BLOCK 2 BOUNDARY
  - DEVELOPMENT BOUNDARY
  - EXTENT OF TITLE (INTERNAL)
  - EXTENT OF TITLE (EXTERNAL)

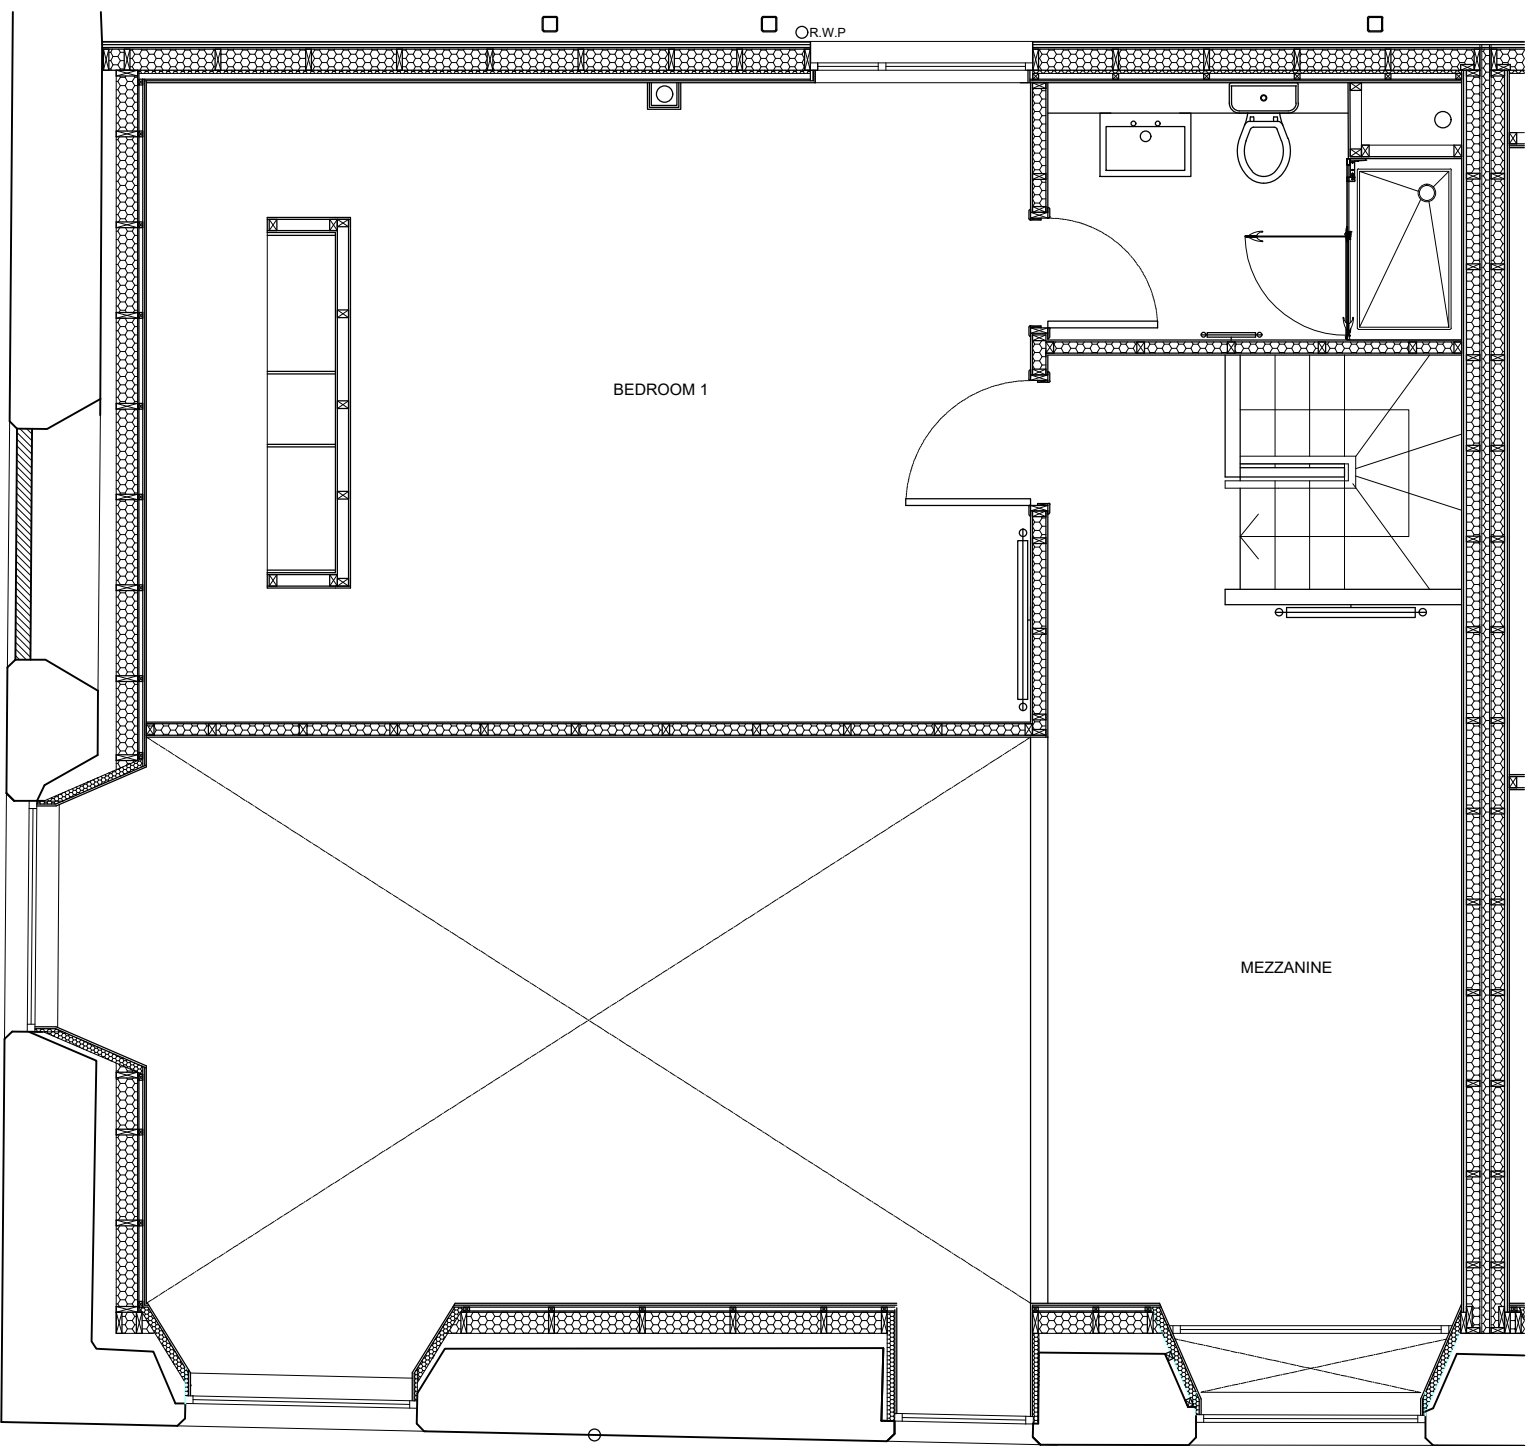

MEZZANINE FLOOR PLAN 1:50

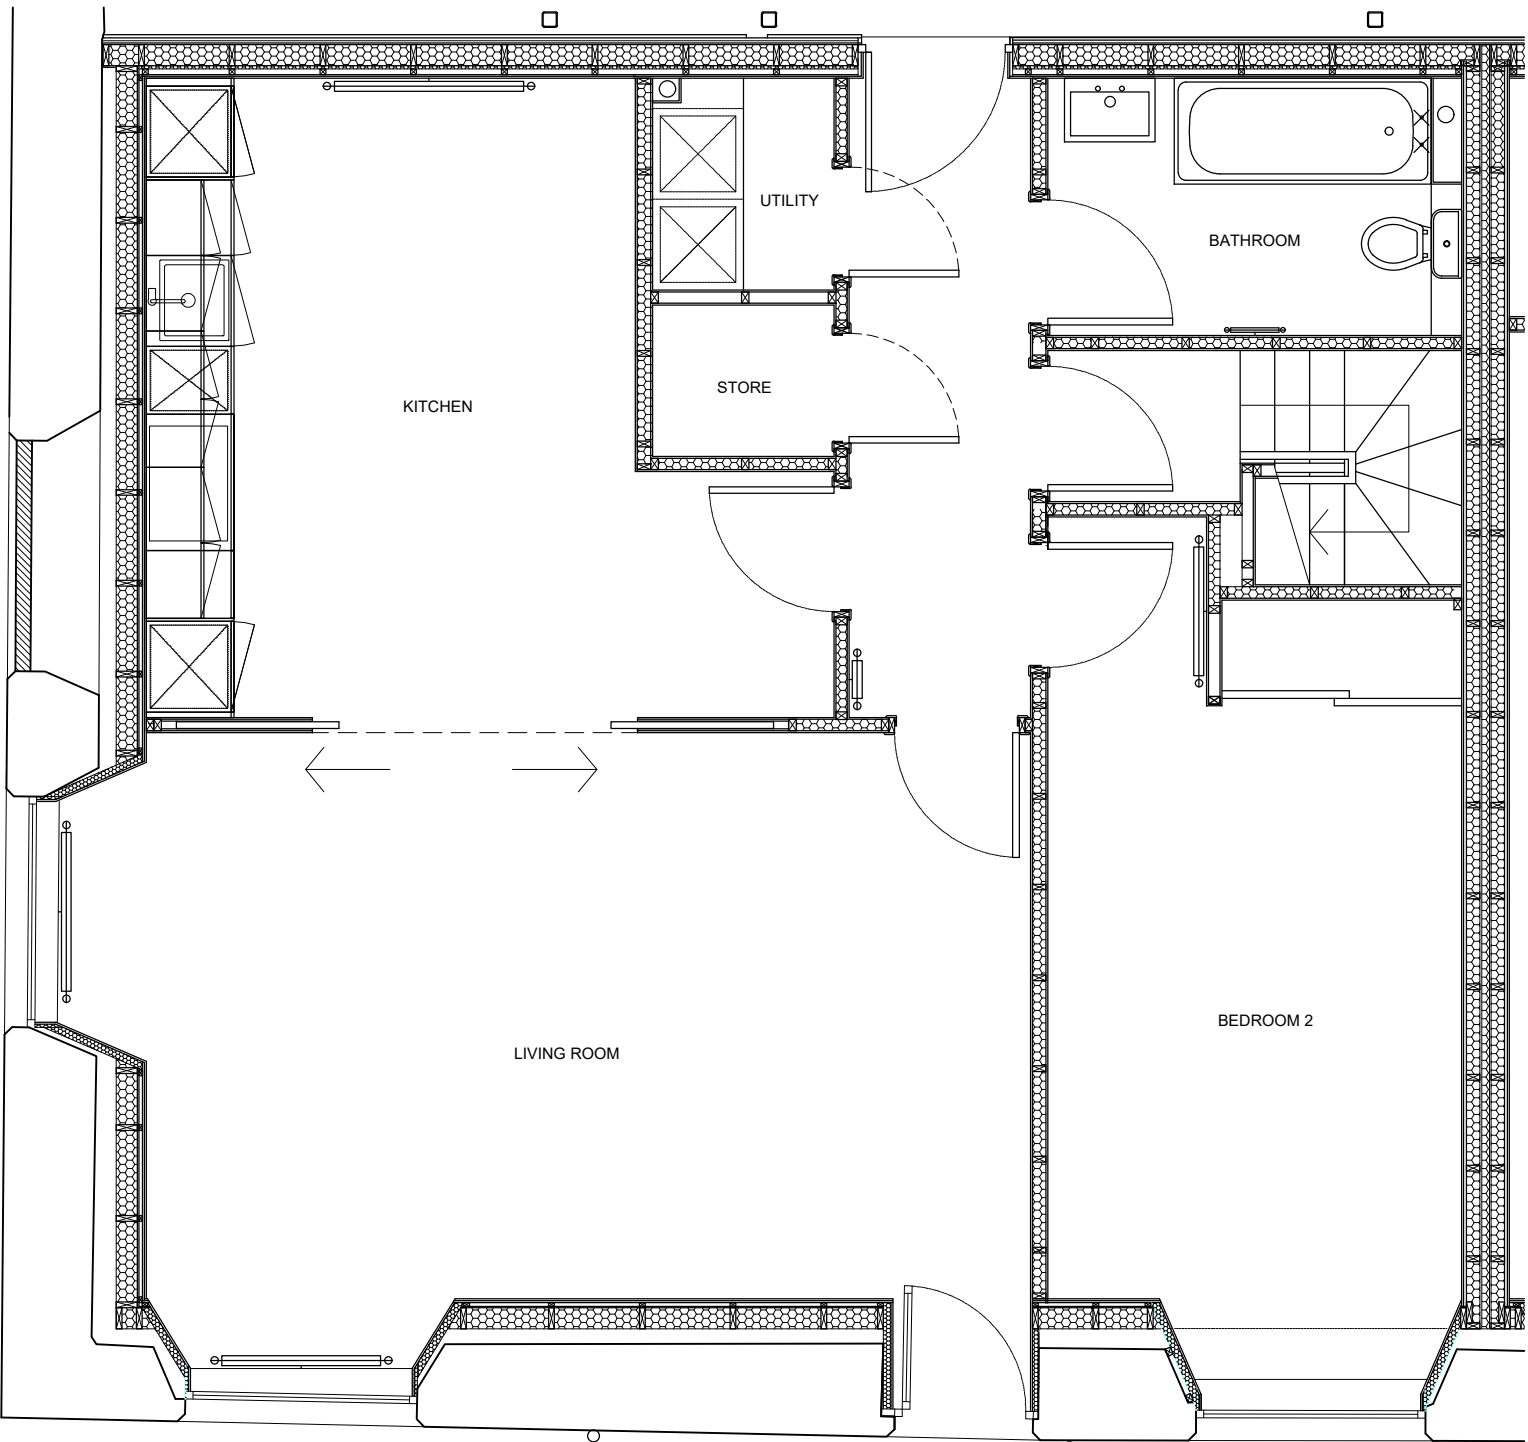


GROUND FLOOR PLAN 1:50






SITE PLAN 1:200


- LEGEND:
- PLOT BOUNDARY
  - BLOCK 1 BOUNDARY
  - BLOCK 2 BOUNDARY
  - DEVELOPMENT BOUNDARY
  - EXTENT OF TITLE (INTERNAL)

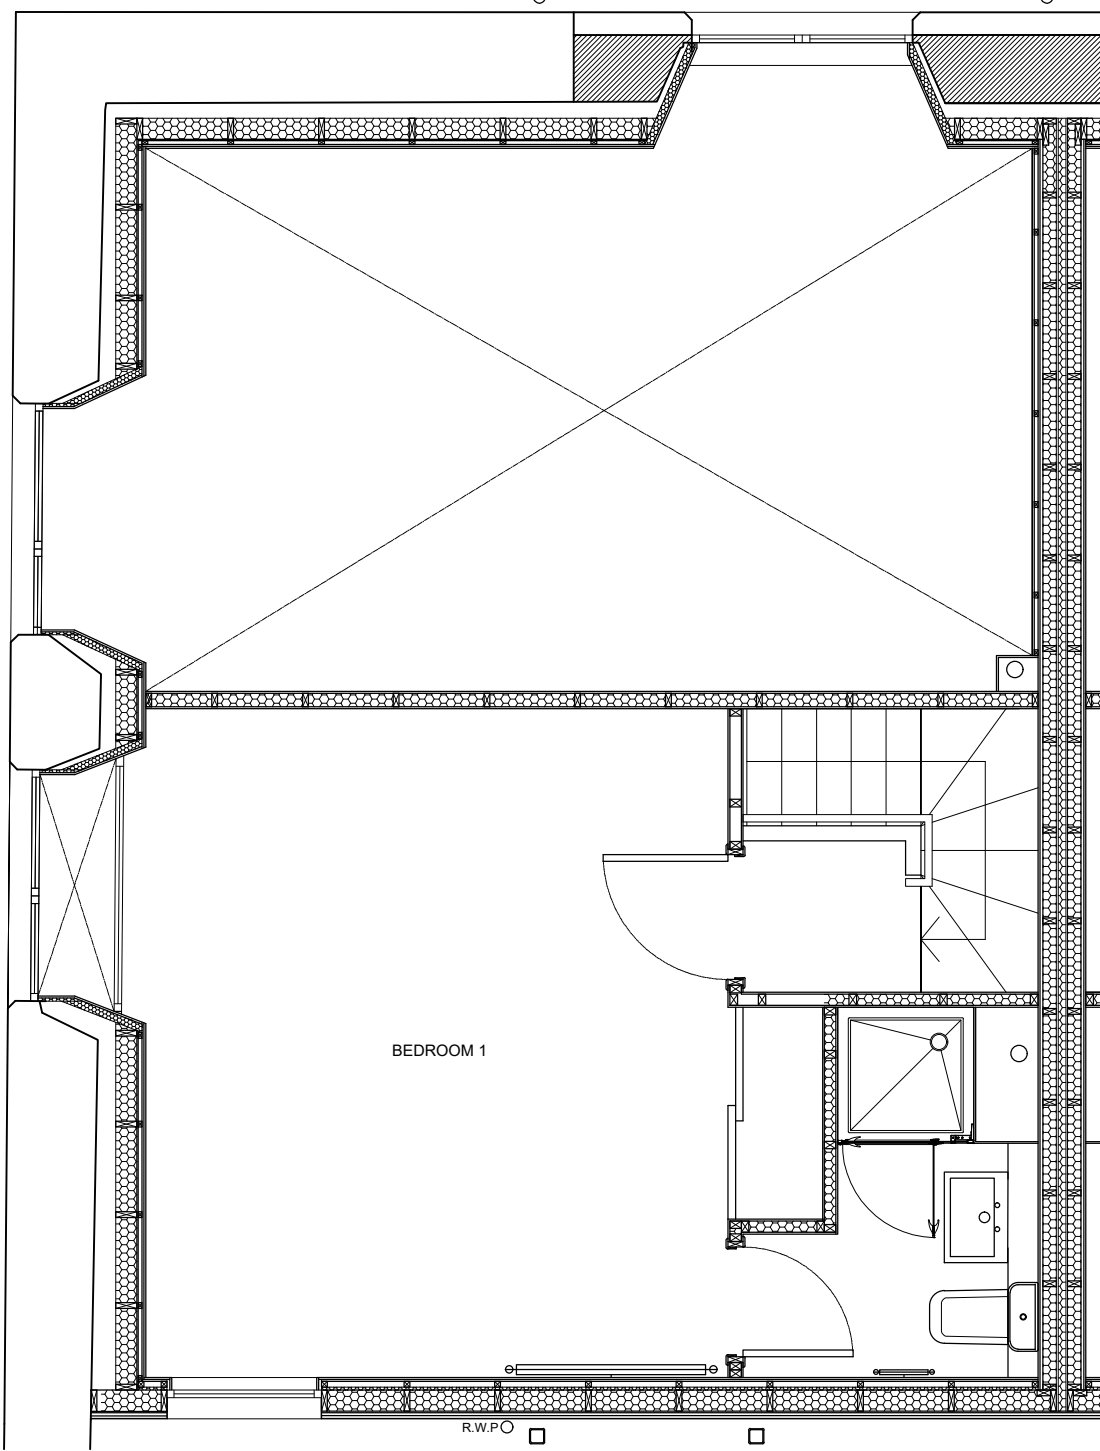

MEZZANINE FLOOR PLAN 1:50

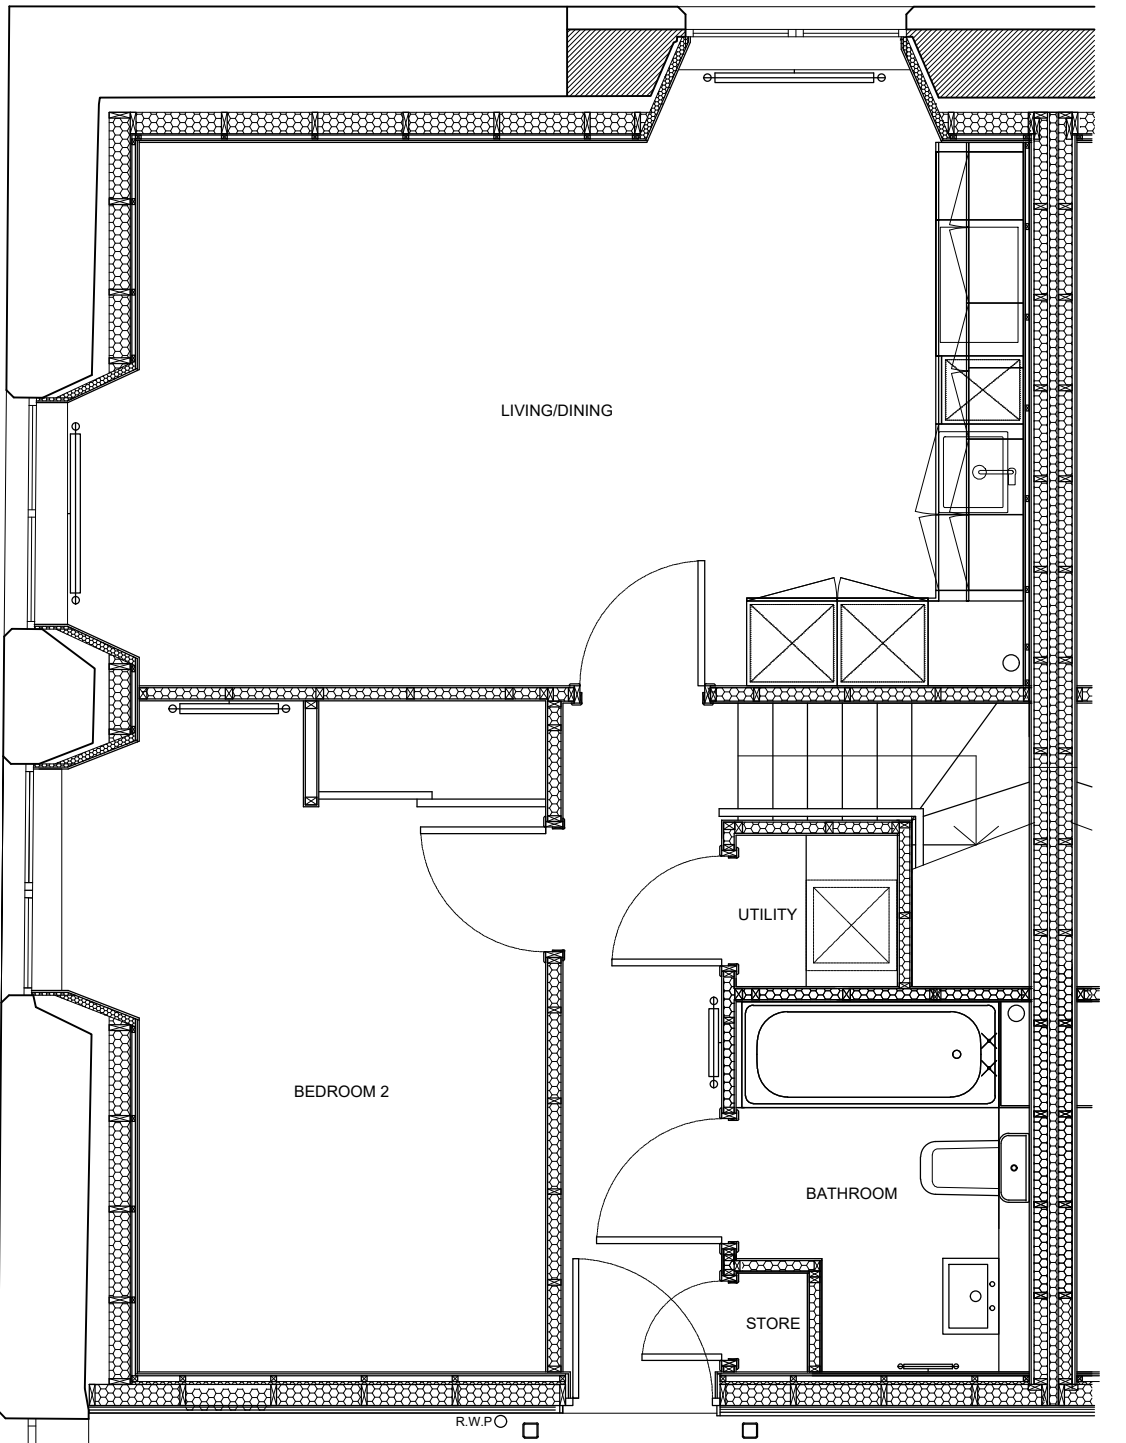

GROUND FLOOR PLAN 1:50


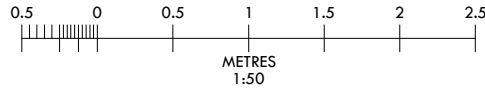







SITE PLAN 1:200


- LEGEND:
- PLOT BOUNDARY
  - BLOCK 1 BOUNDARY
  - BLOCK 2 BOUNDARY
  - DEVELOPMENT BOUNDARY
  - EXTENT OF TITLE (INTERNAL)

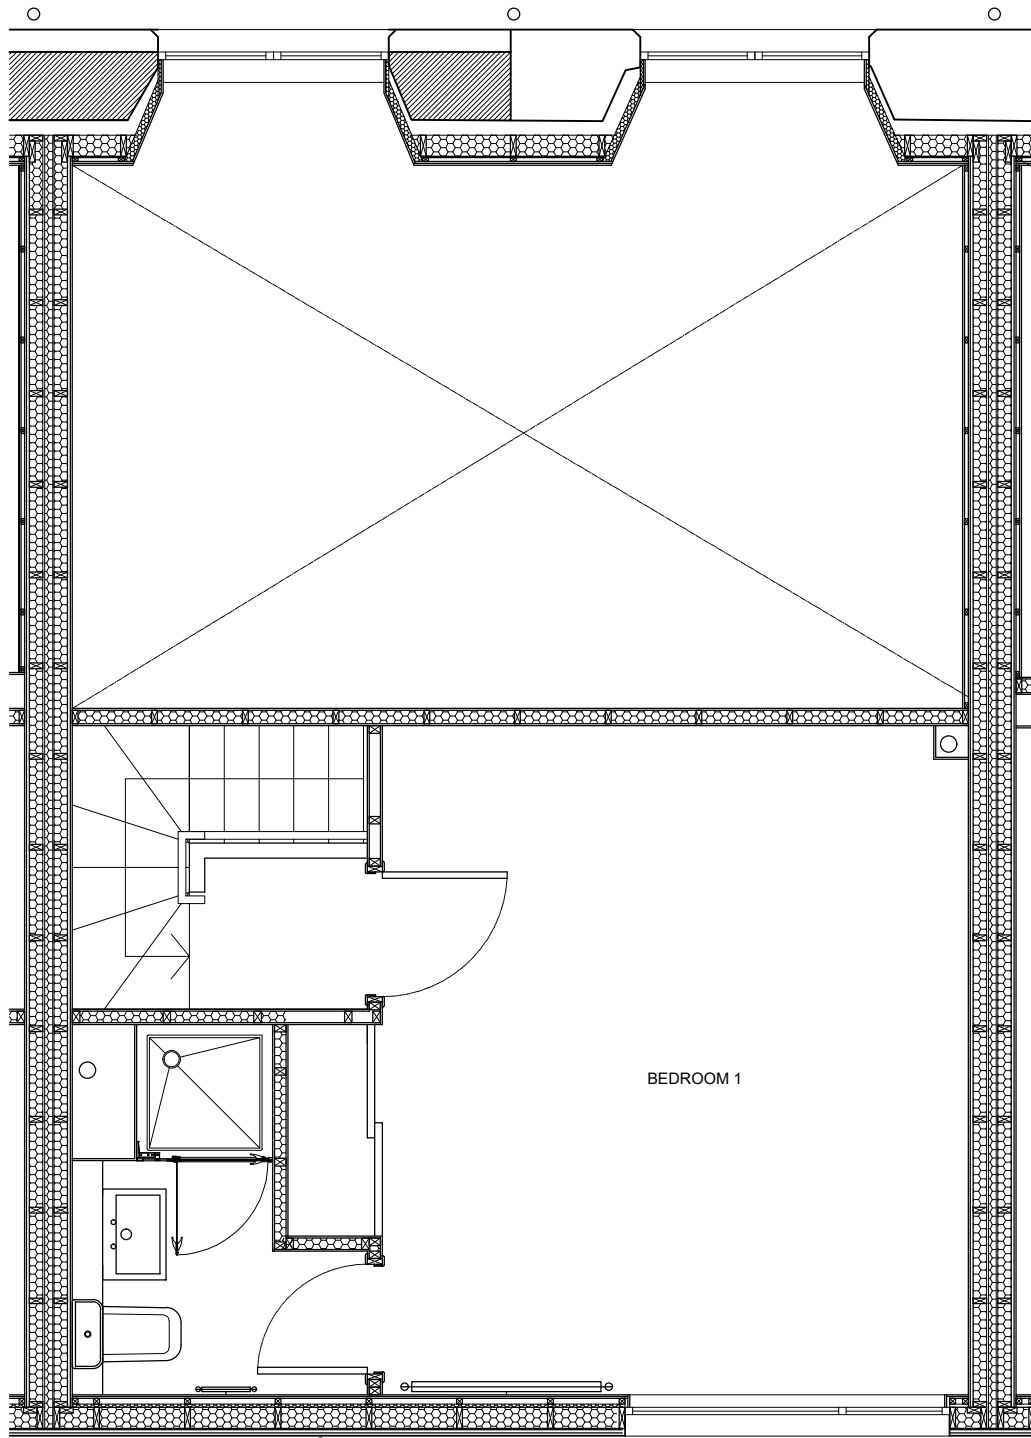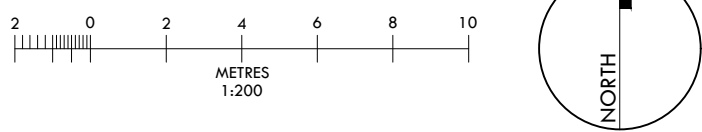



MEZZANINE FLOOR PLAN 1:50

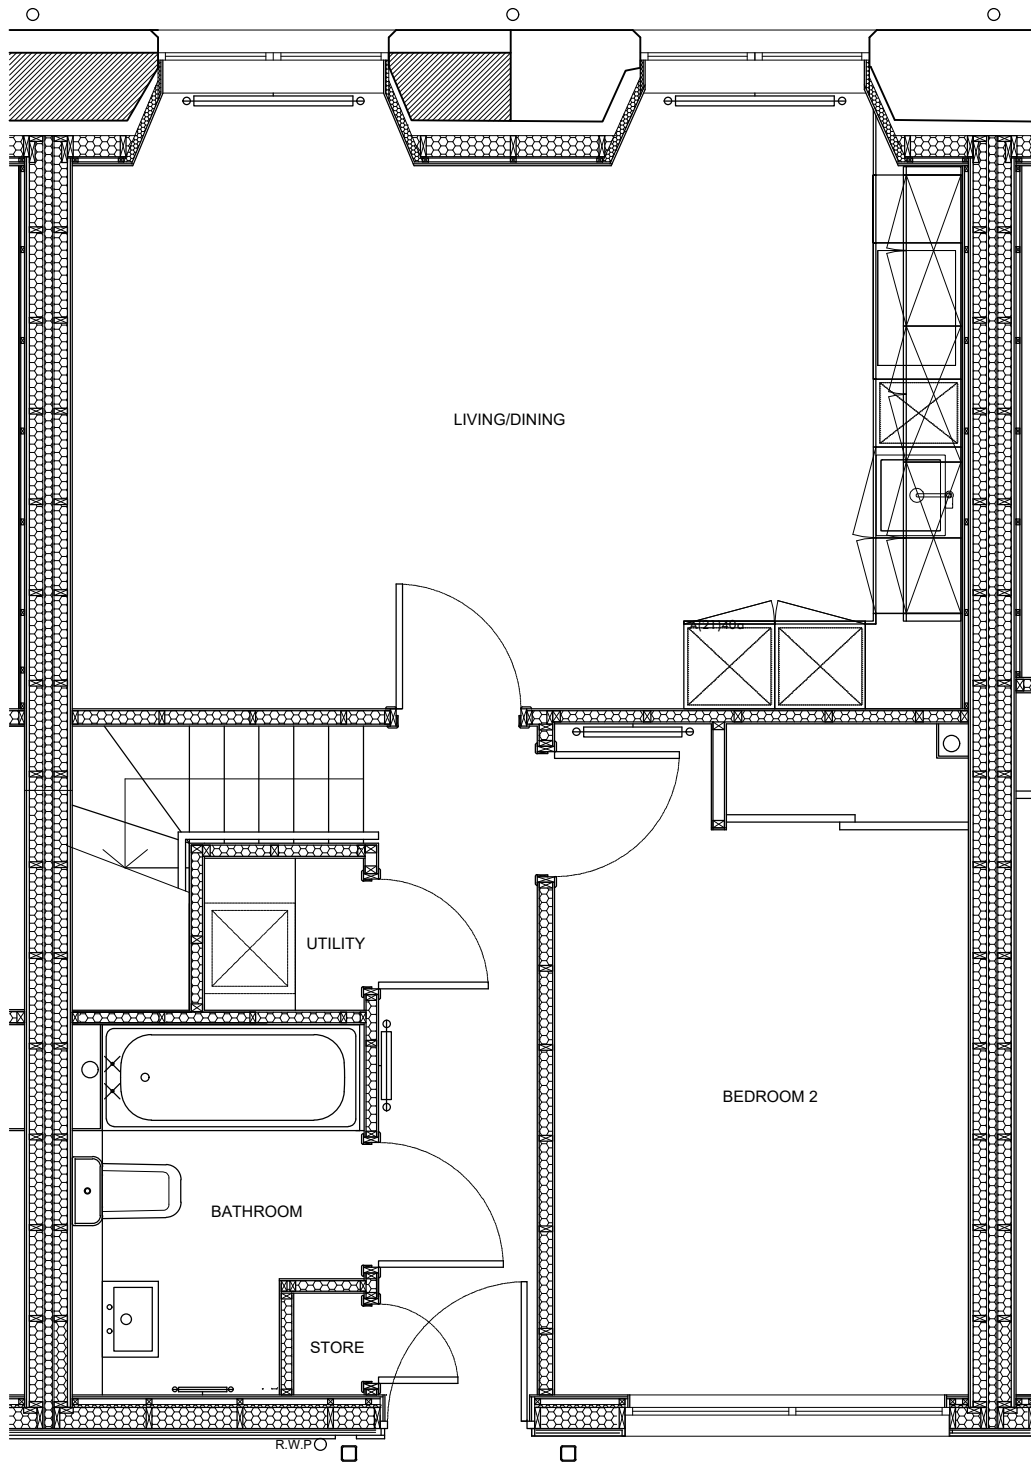

GROUND FLOOR PLAN 1:50

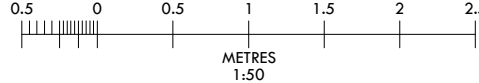



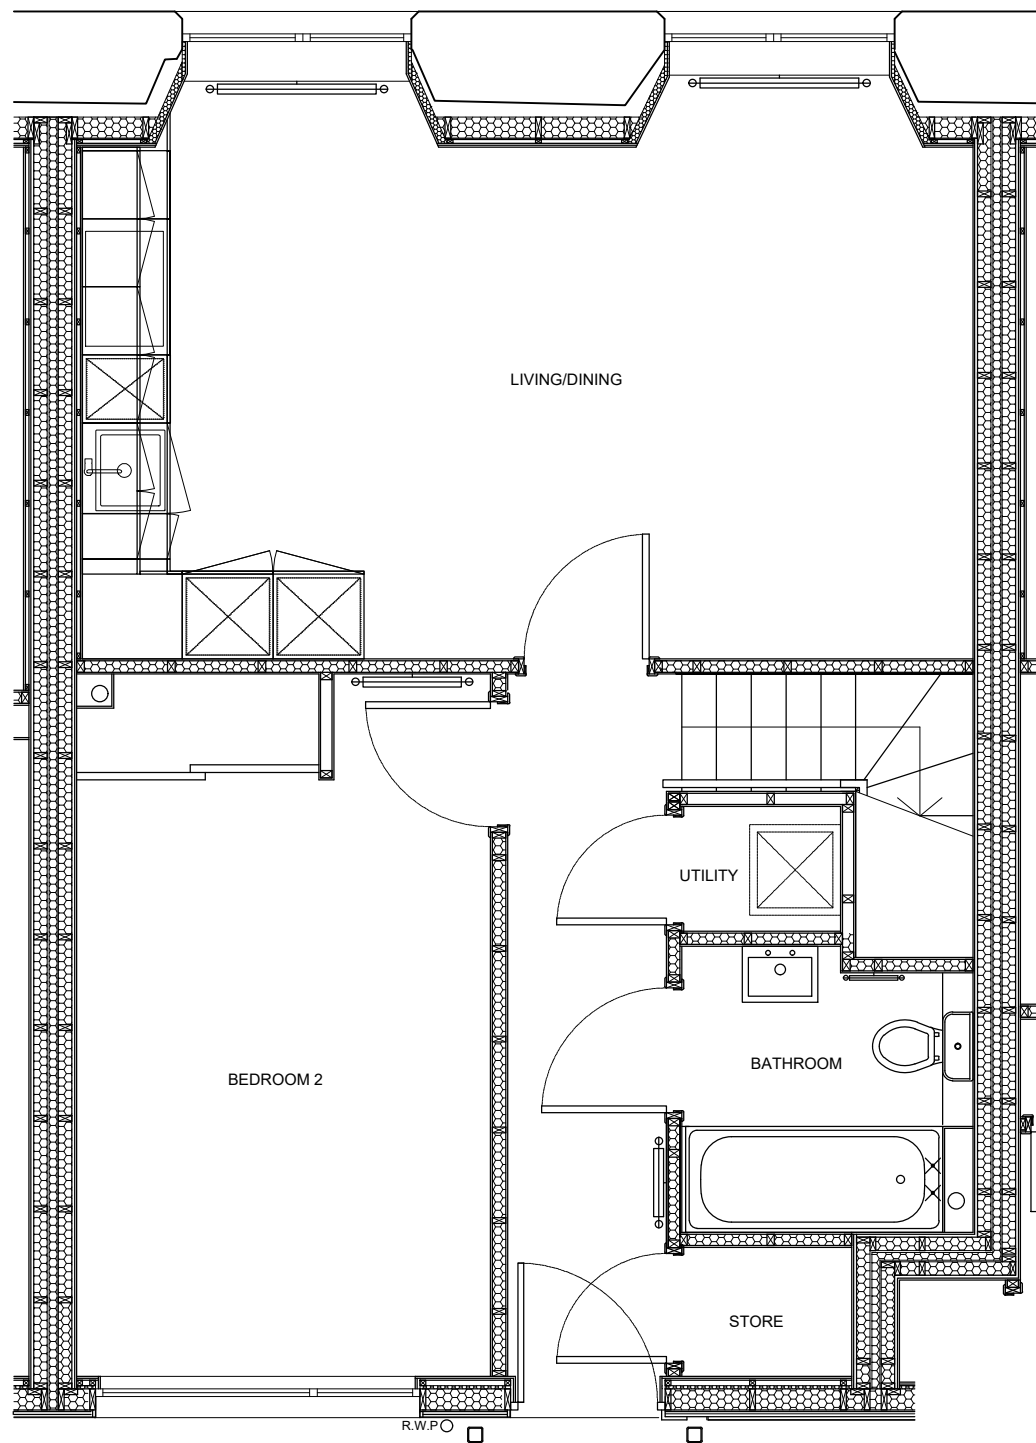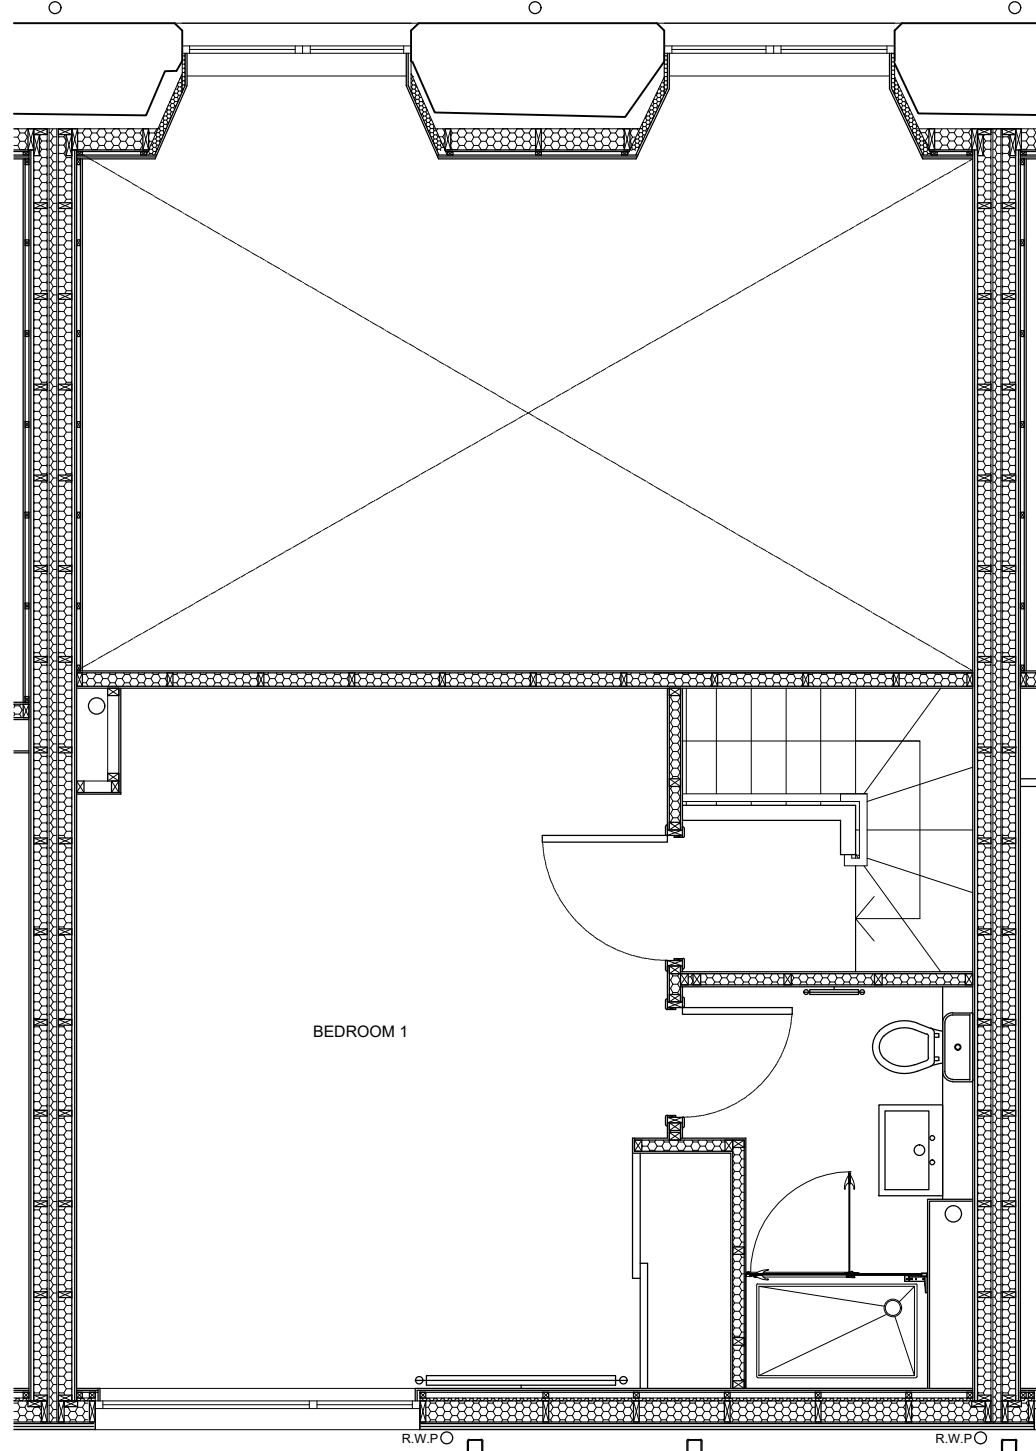







SITE PLAN 1:200


- LEGEND:
- PLOT BOUNDARY
  - BLOCK 1 BOUNDARY
  - BLOCK 2 BOUNDARY
  - DEVELOPMENT BOUNDARY
  - EXTENT OF TITLE (INTERNAL)

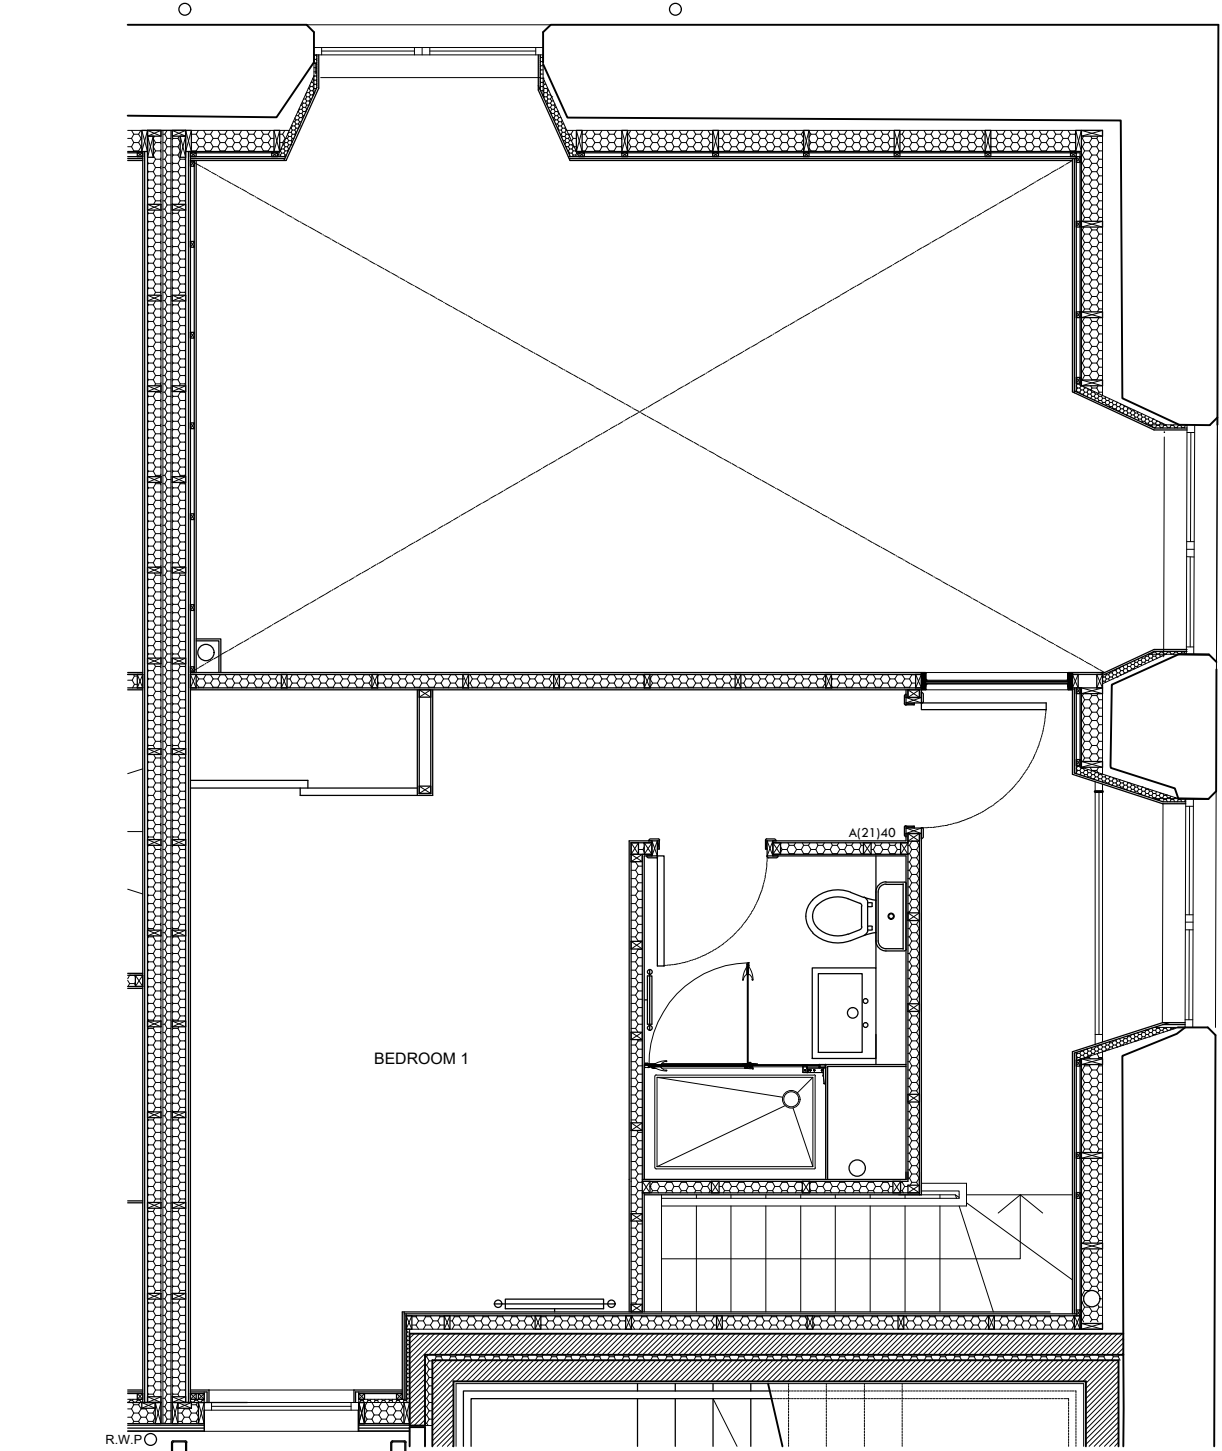

MEZZANINE FLOOR PLAN 1:50

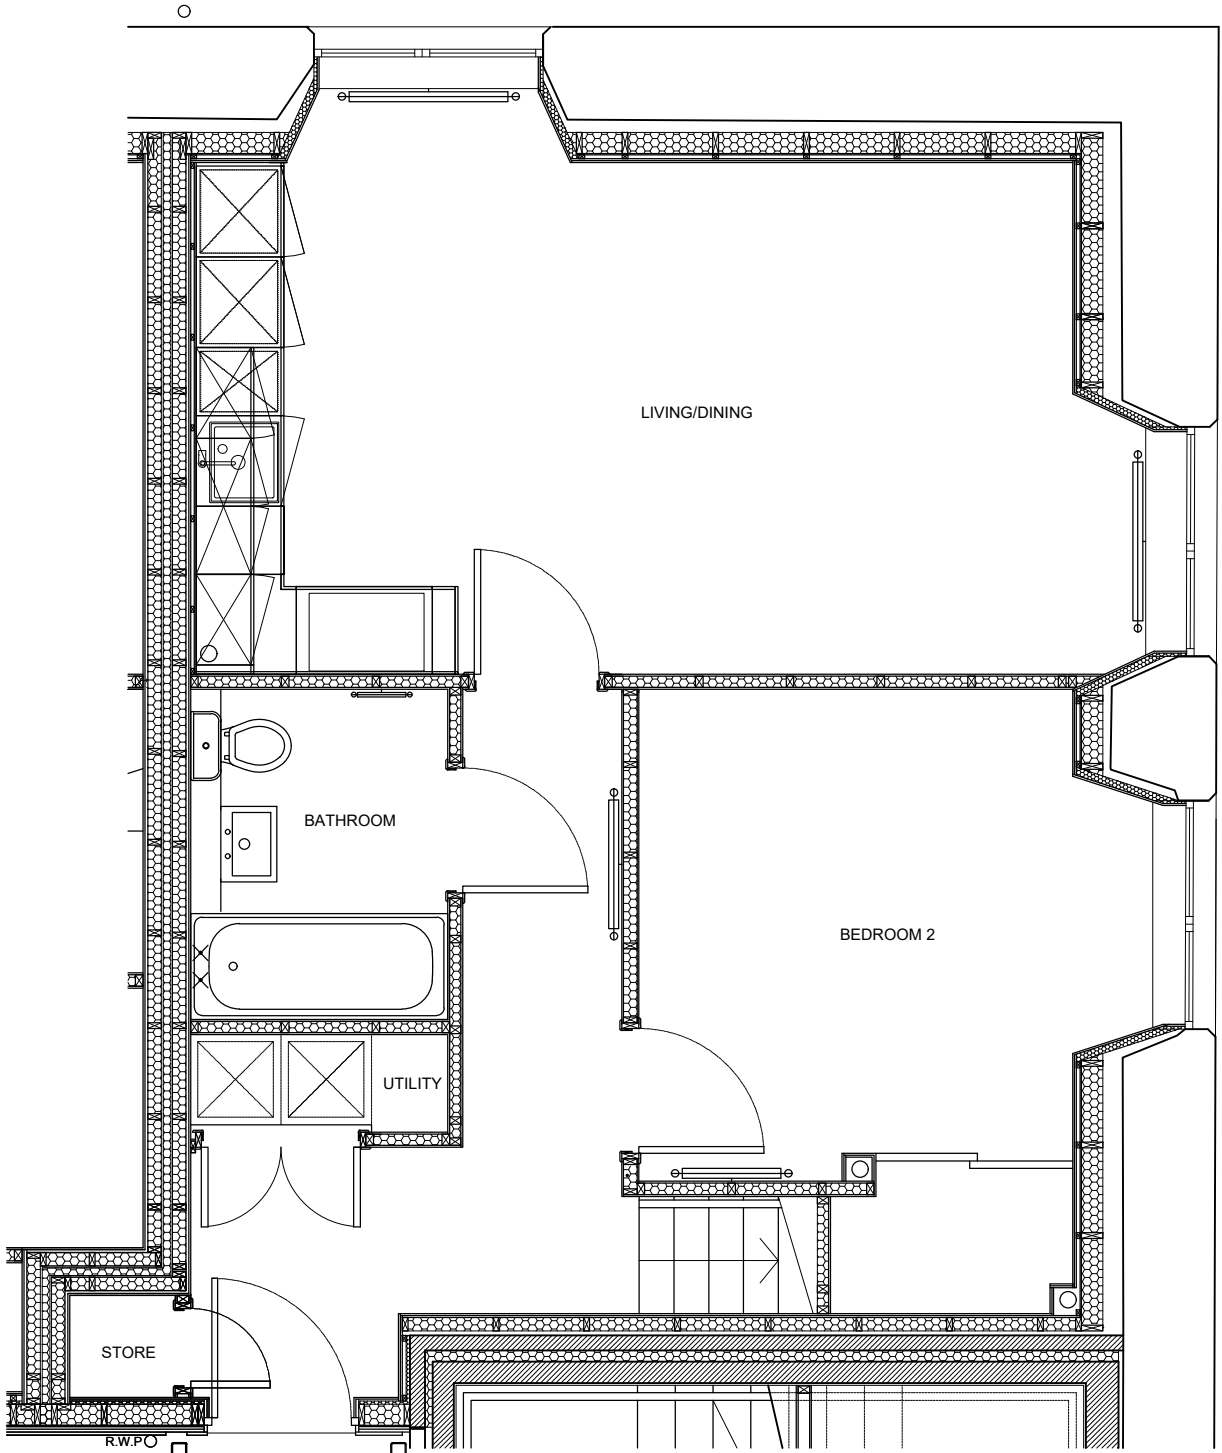

GROUND FLOOR PLAN 1:50

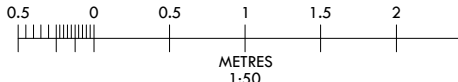



METRES 1:50






SITE PLAN 1:200


- LEGEND:
- PLOT BOUNDARY
  - BLOCK 1 BOUNDARY
  - BLOCK 2 BOUNDARY
  - DEVELOPMENT BOUNDARY
  - EXTENT OF TITLE (INTERNAL)

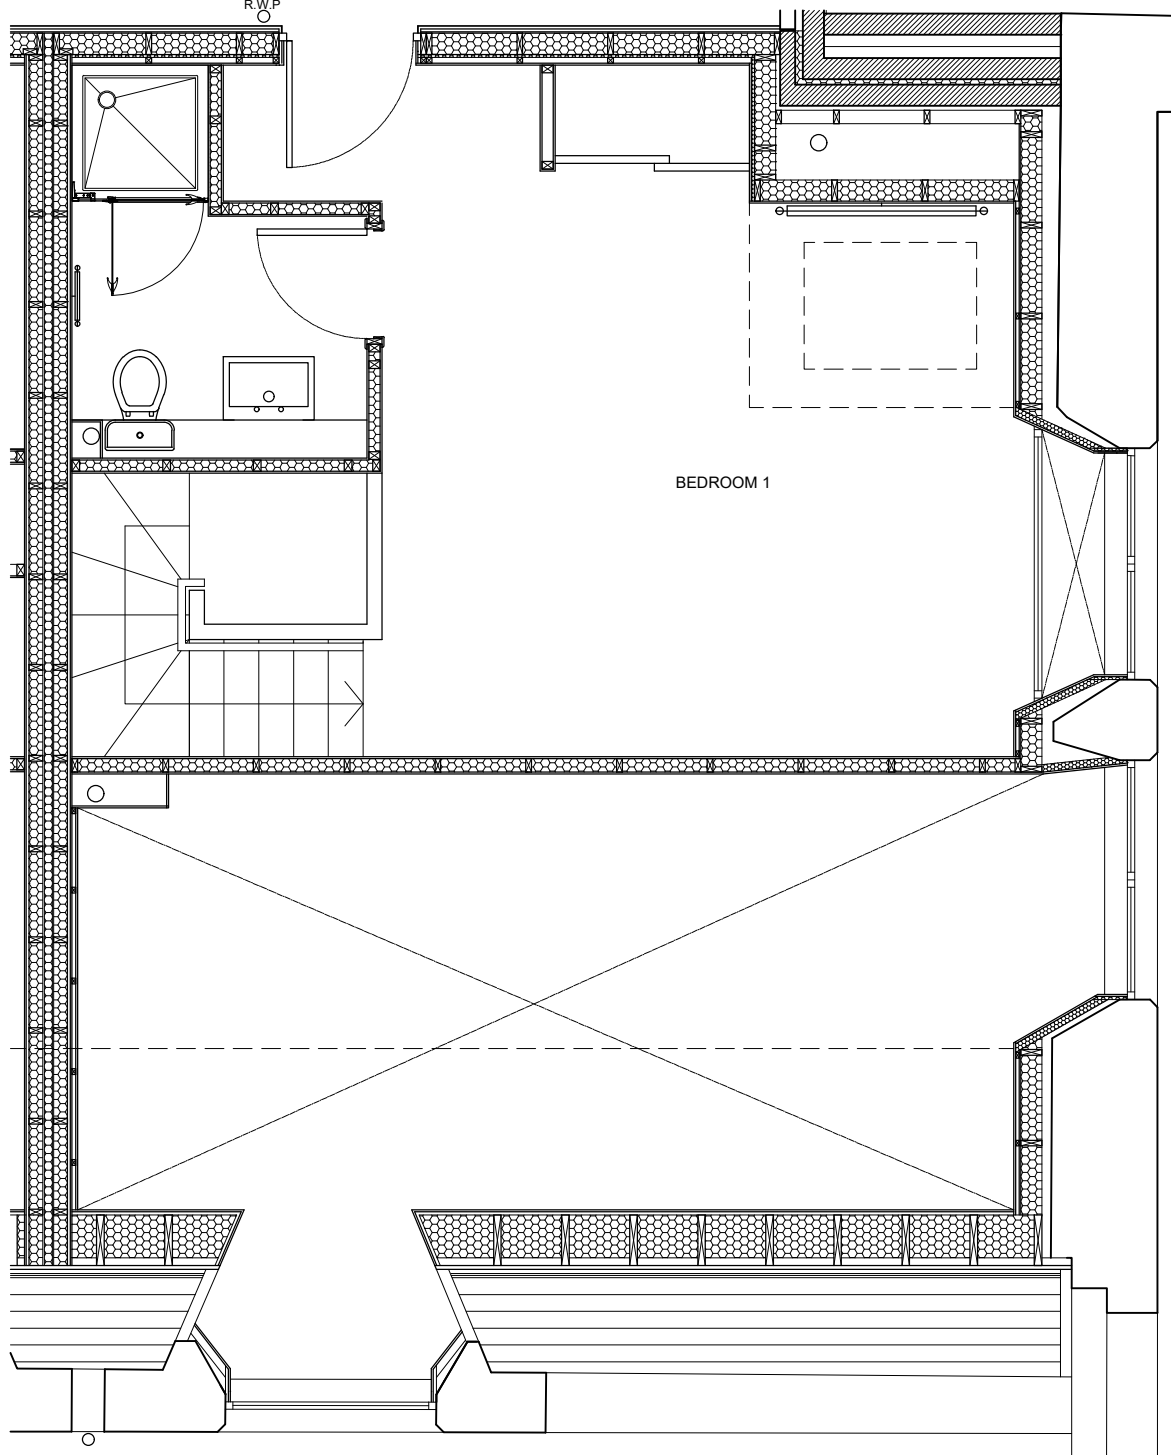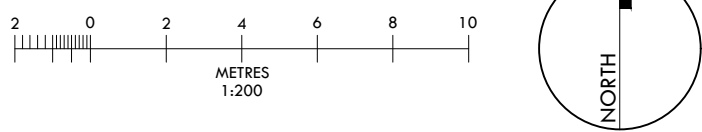

UPPER MEZZANINE FLOOR PLAN 1:50

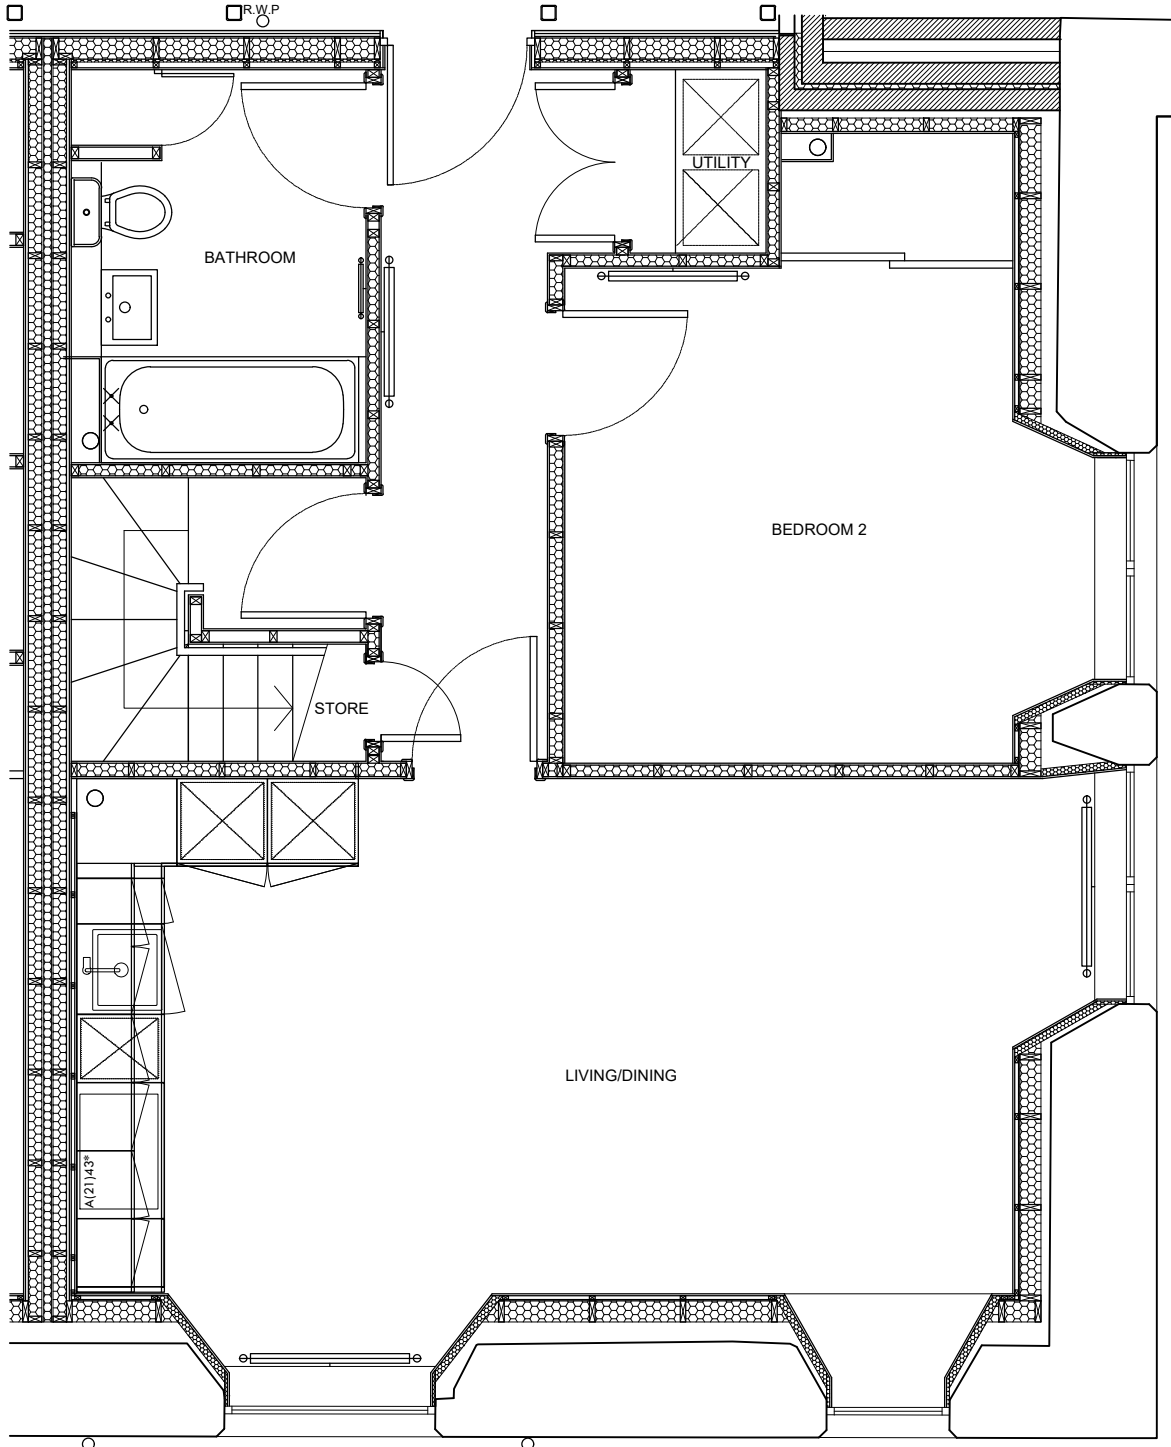

UPPER FLOOR PLAN 1:50


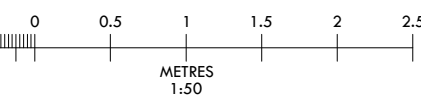







SITE PLAN 1:200


- LEGEND:
- PLOT BOUNDARY
  - BLOCK 1 BOUNDARY
  - BLOCK 2 BOUNDARY
  - DEVELOPMENT BOUNDARY
  - EXTENT OF TITLE (INTERNAL)

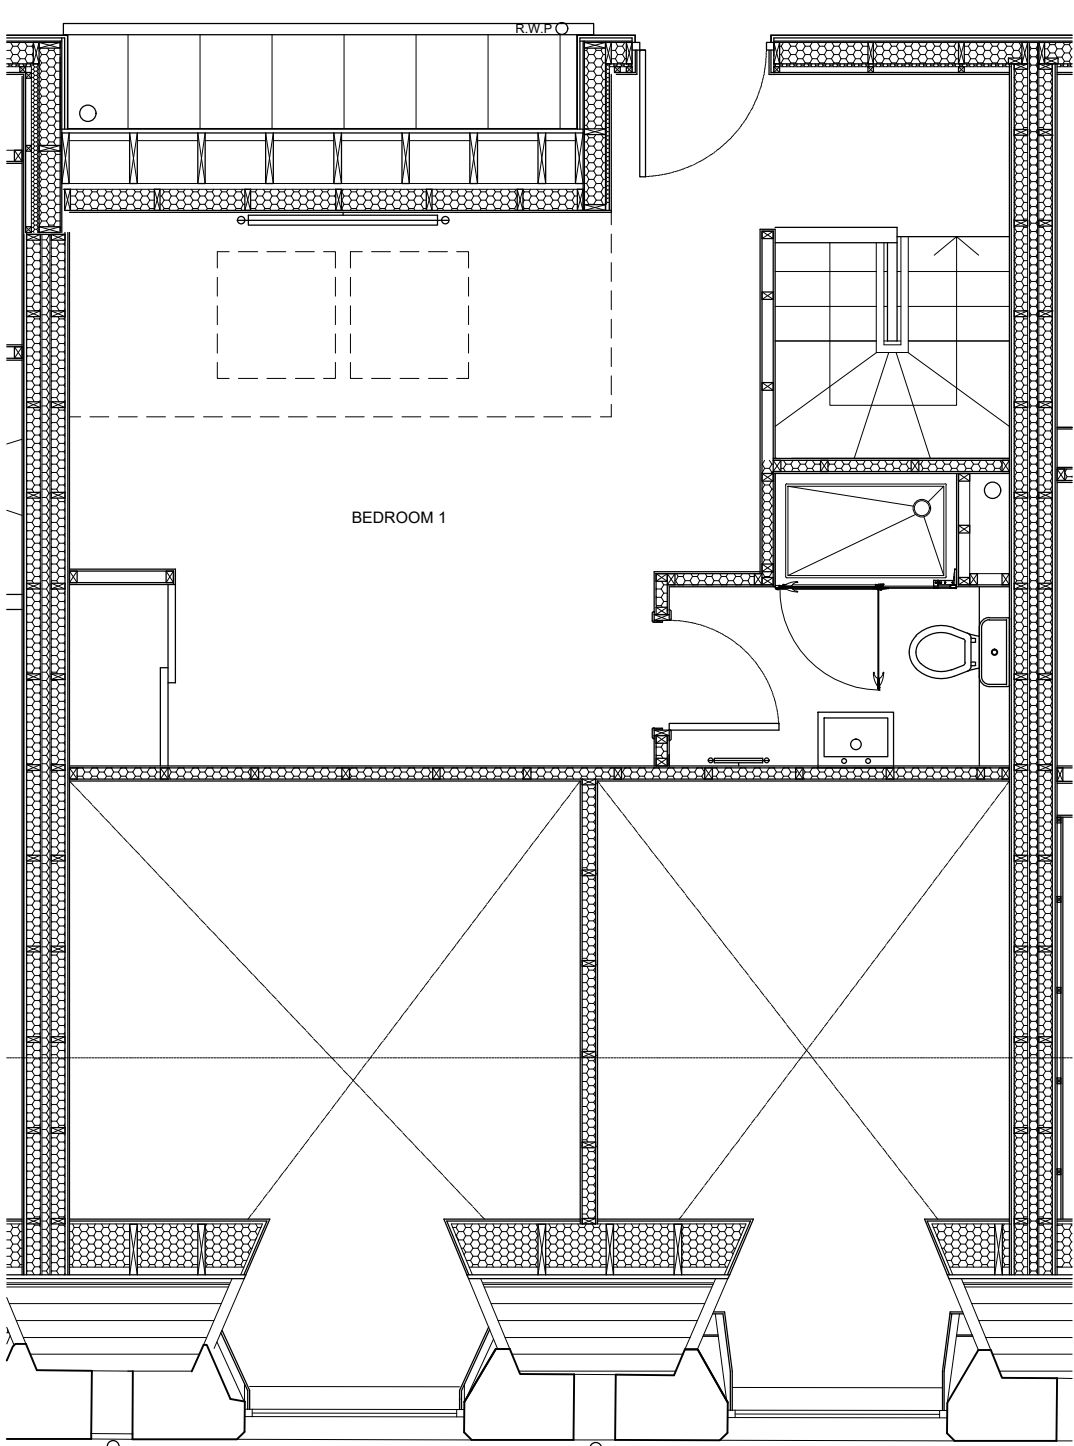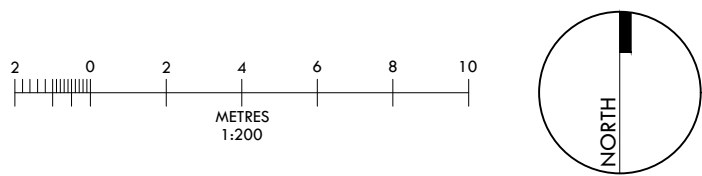

UPPER MEZZANINE FLOOR PLAN 1:50

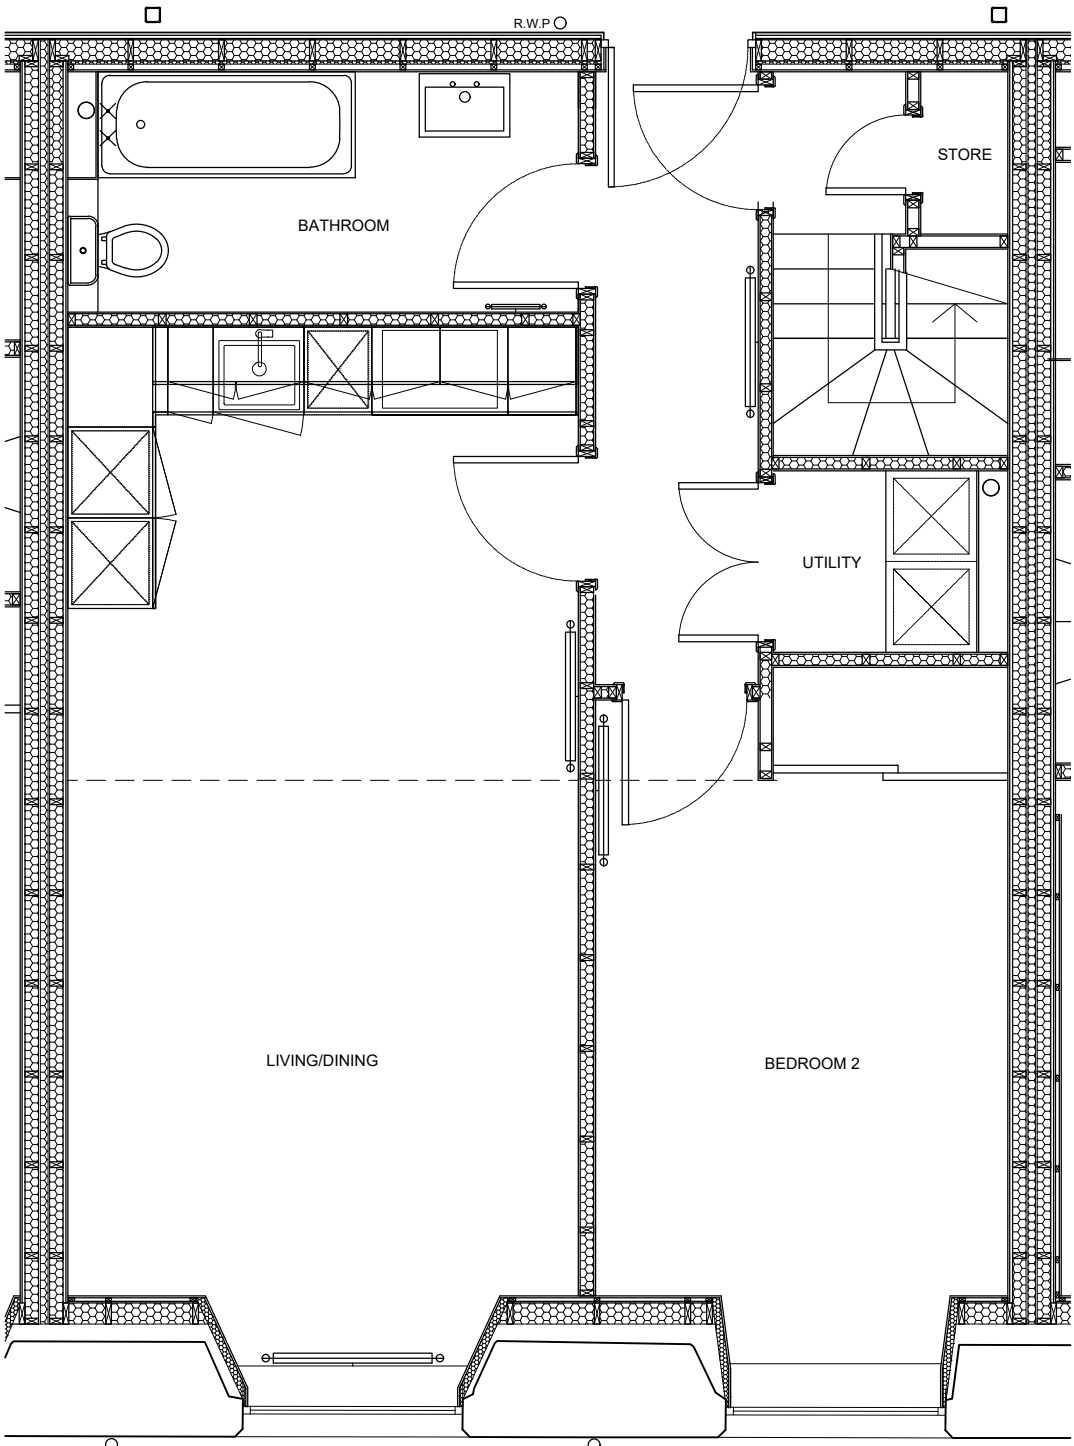

UPPER FLOOR PLAN 1:50


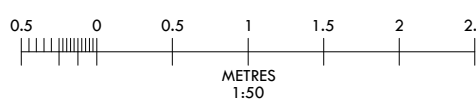







SITE PLAN 1:200


- LEGEND:
- PLOT BOUNDARY
  - BLOCK 1 BOUNDARY
  - BLOCK 2 BOUNDARY
  - DEVELOPMENT BOUNDARY
  - EXTENT OF TITLE (INTERNAL)

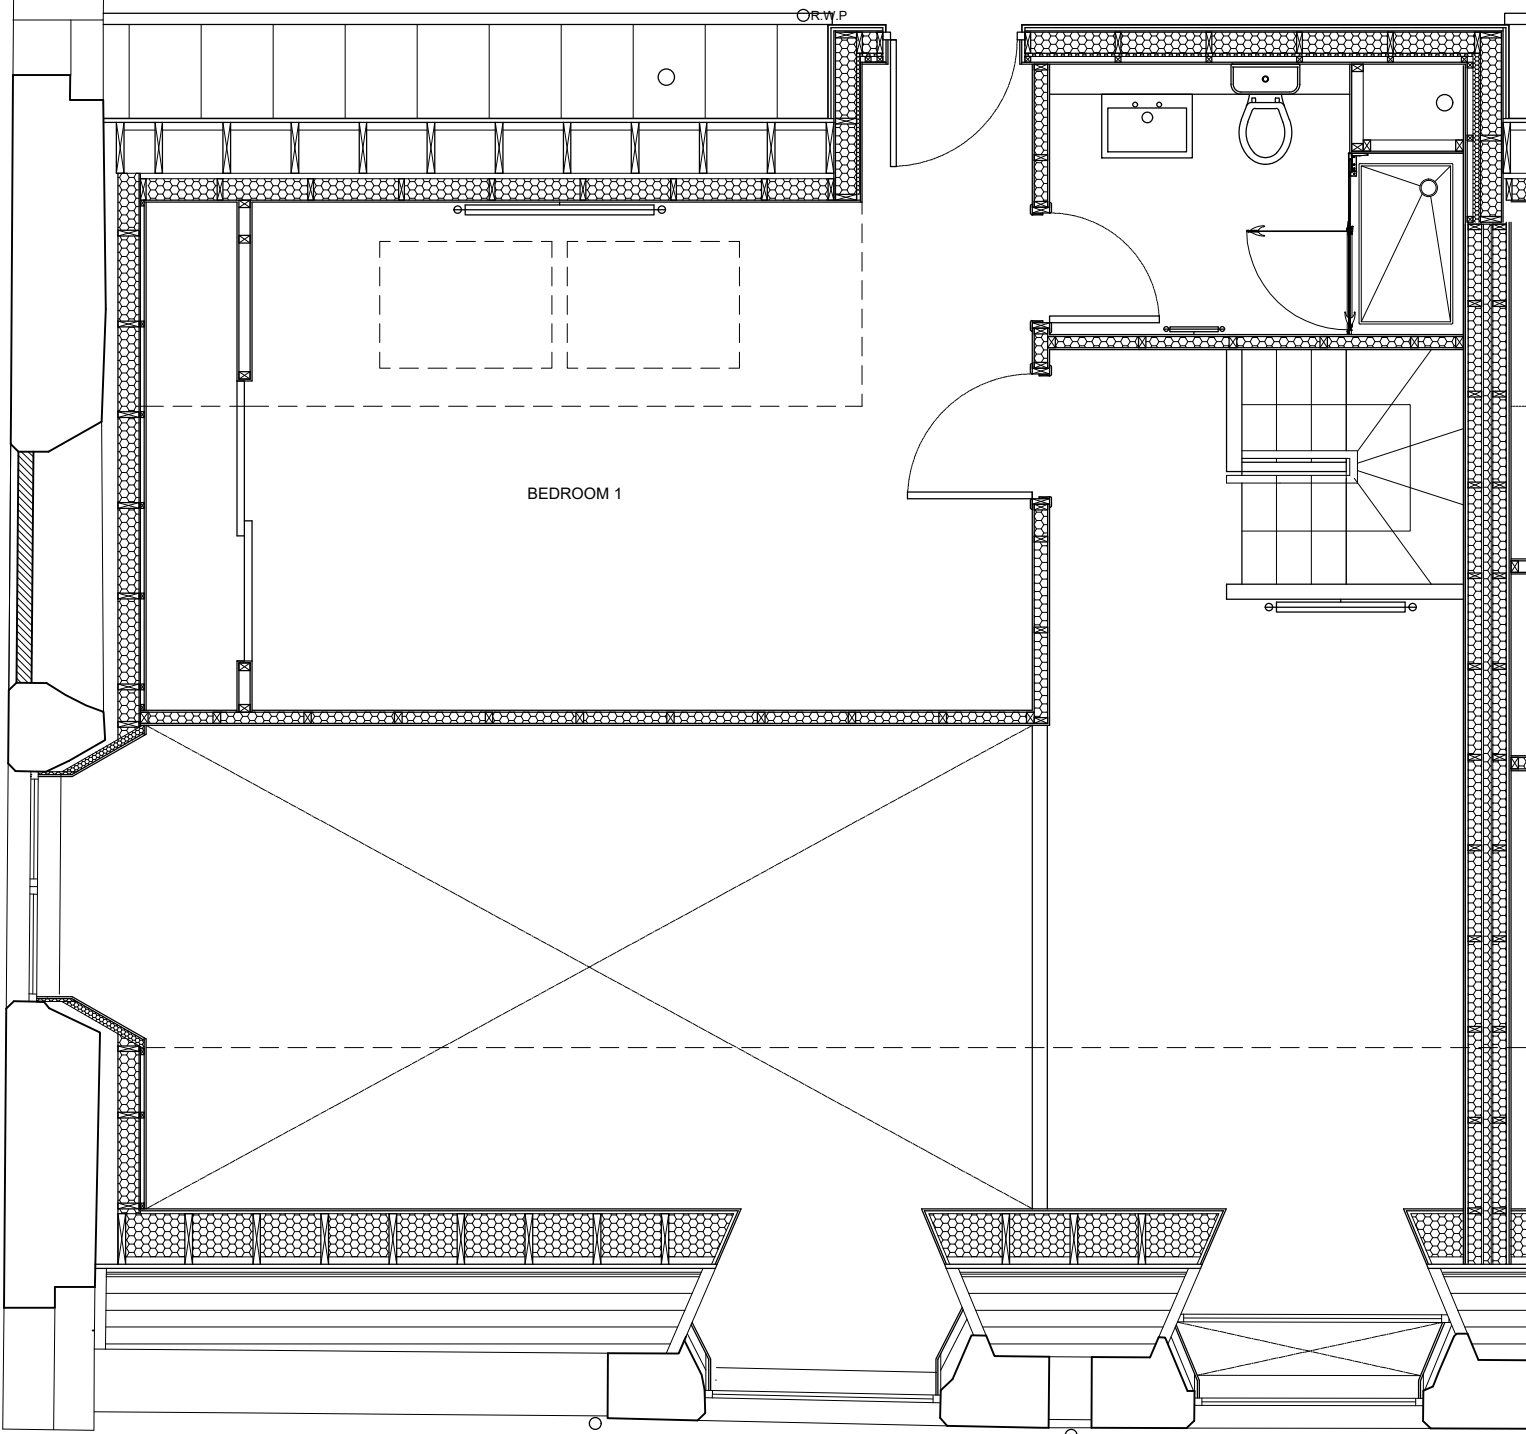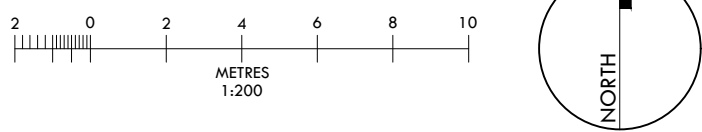

UPPER MEZZANINE FLOOR PLAN 1:50

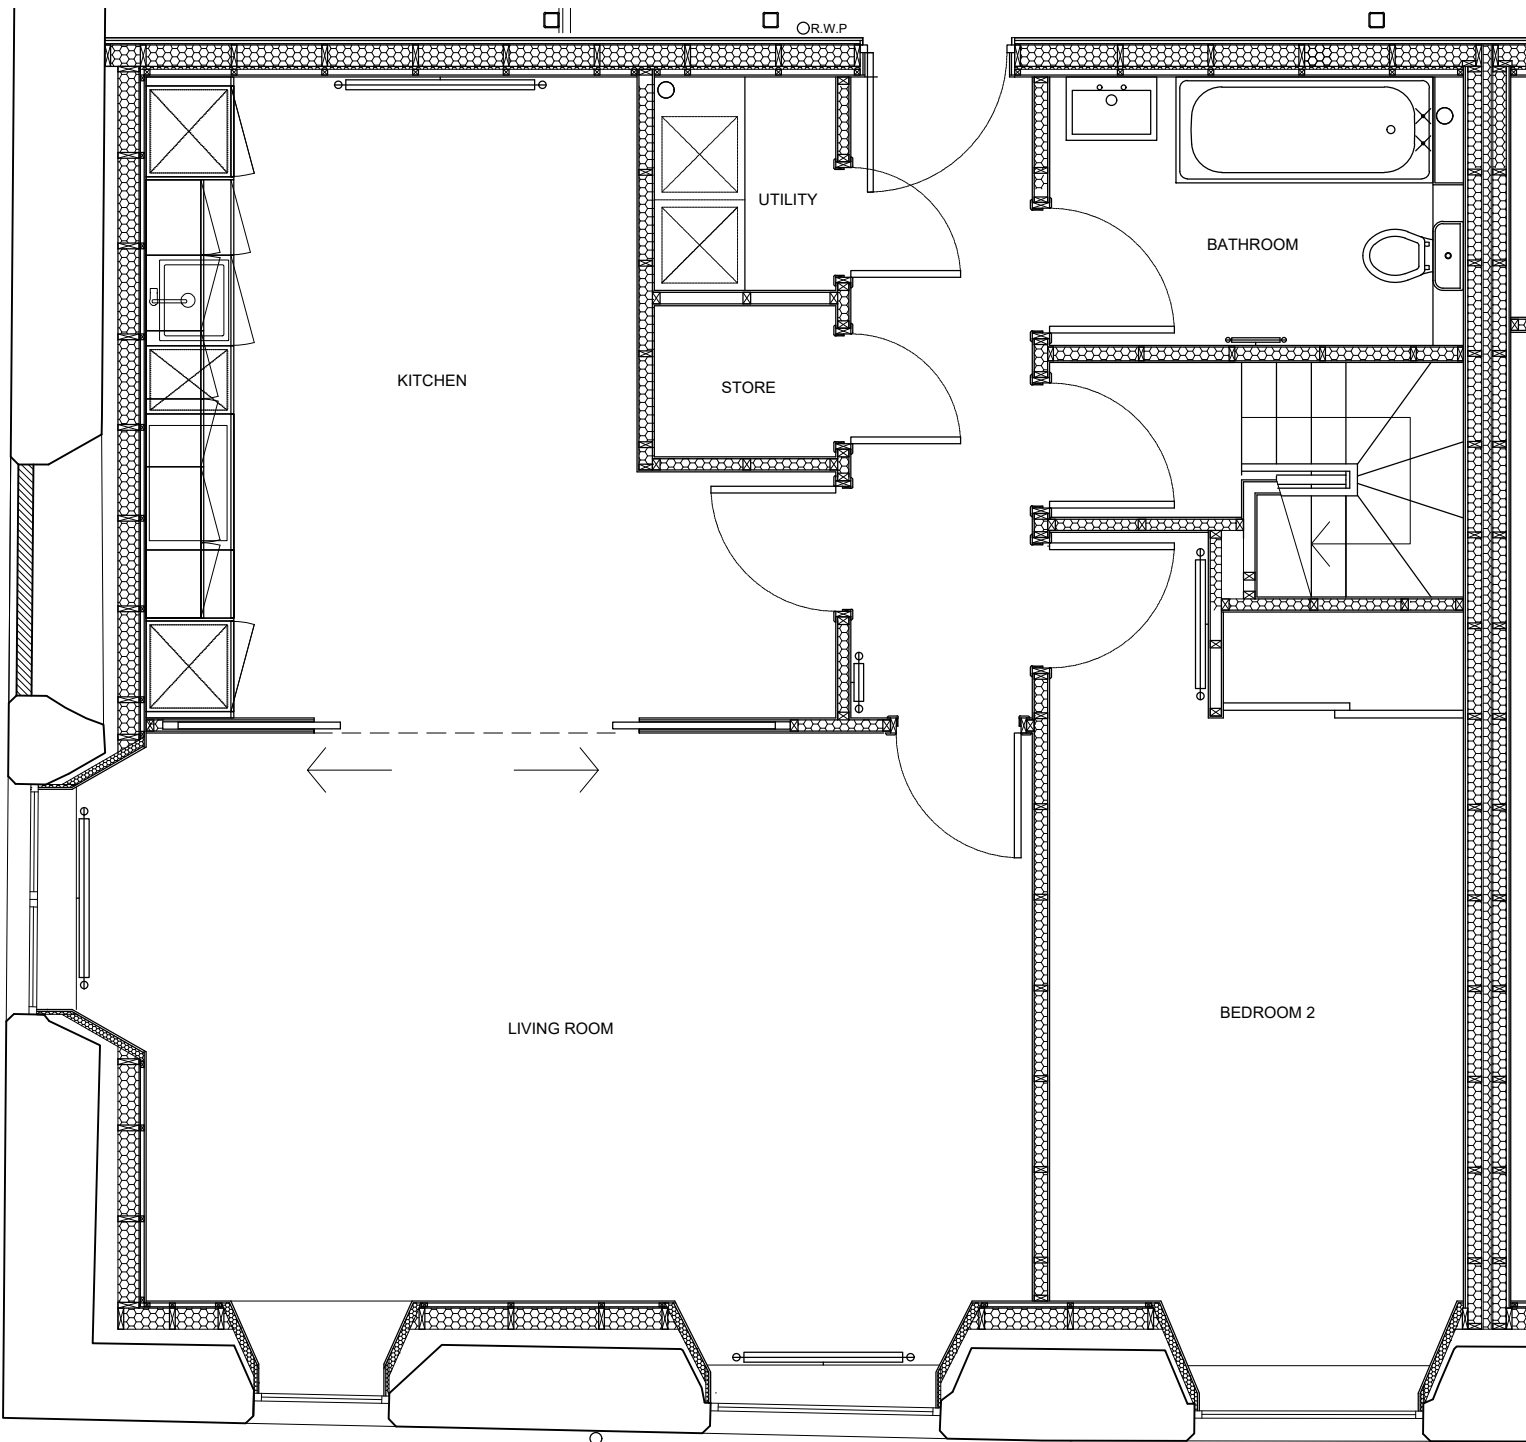

UPPER GROUND FLOOR PLAN 1:50

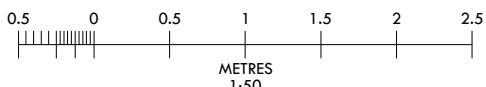







SITE PLAN 1:200


- LEGEND:
- PLOT BOUNDARY
  - BLOCK 1 BOUNDARY
  - BLOCK 2 BOUNDARY
  - DEVELOPMENT BOUNDARY
  - EXTENT OF TITLE (INTERNAL)

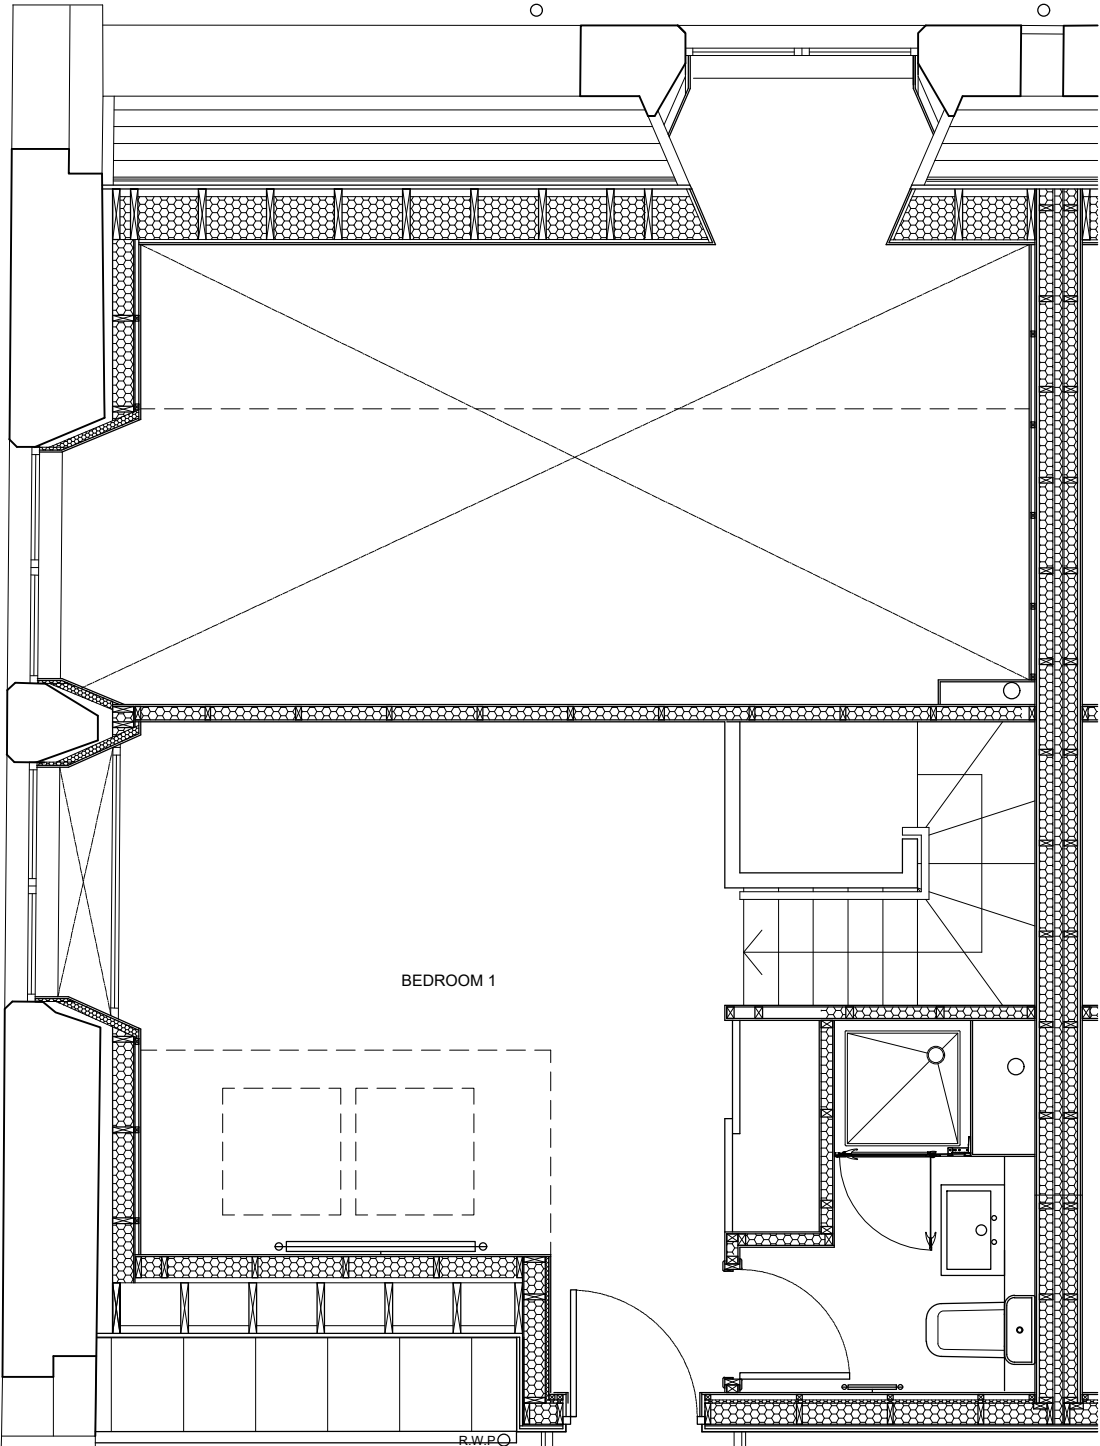

UPPER MEZZANINE FLOOR PLAN 1:50

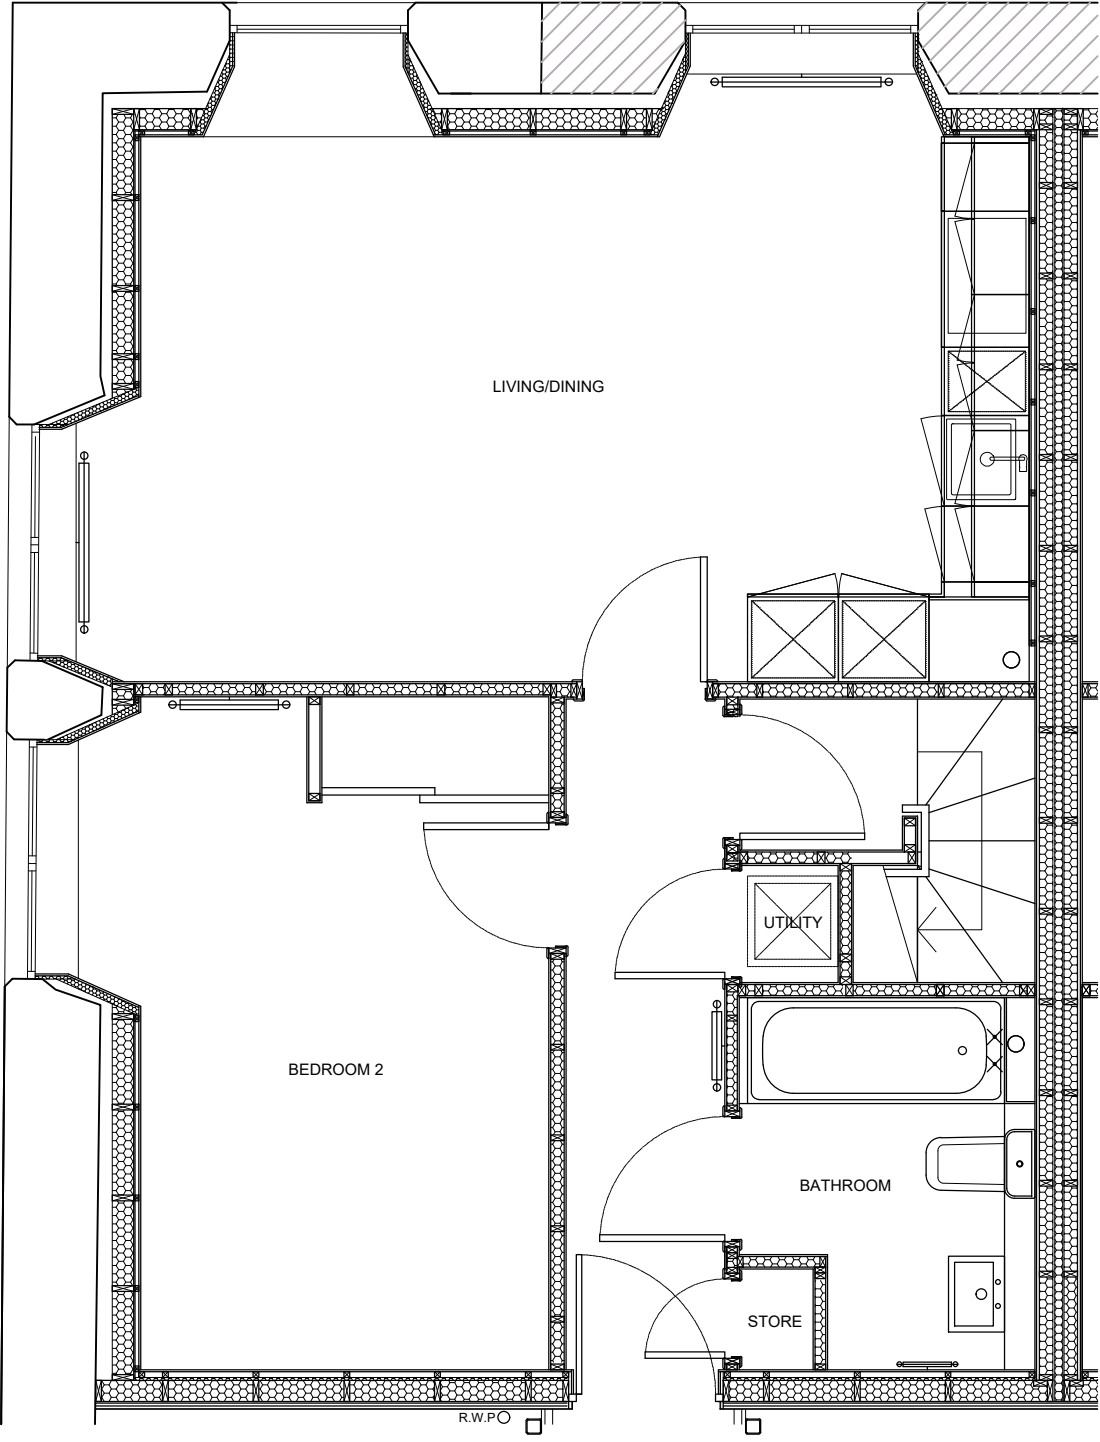

UPPER FLOOR PLAN 1:50


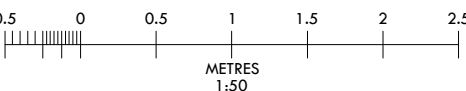







SITE PLAN 1:200


- LEGEND:
- PLOT BOUNDARY
  - BLOCK 1 BOUNDARY
  - BLOCK 2 BOUNDARY
  - DEVELOPMENT BOUNDARY
  - EXTENT OF TITLE (INTERNAL)

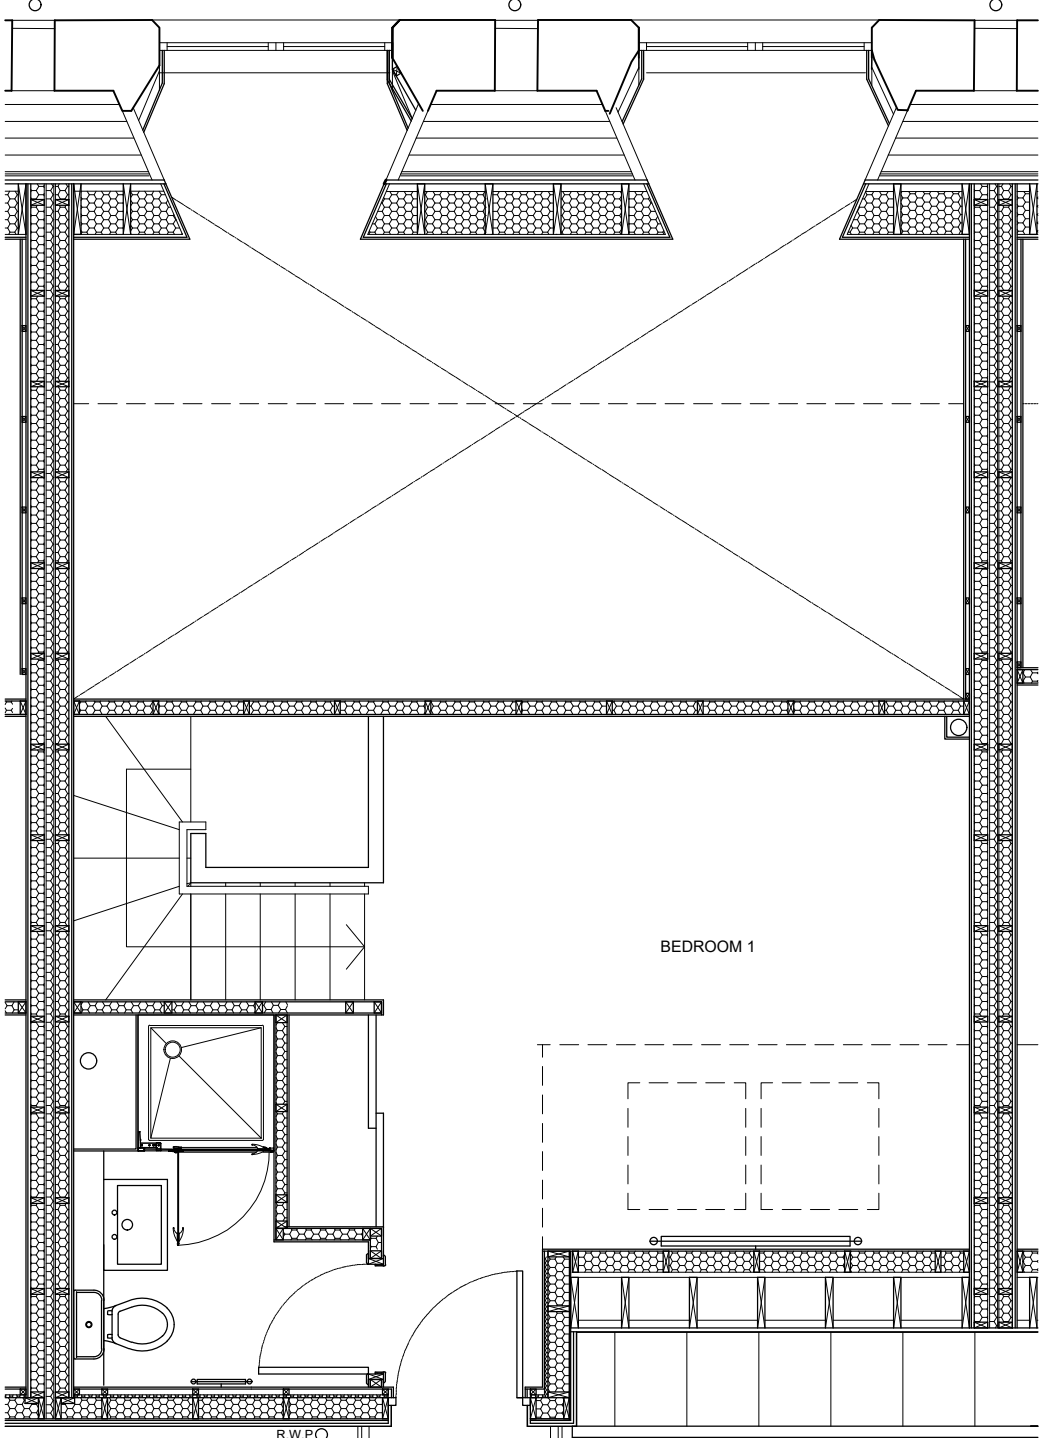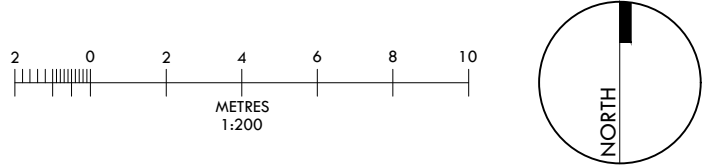

UPPER MEZZANINE FLOOR PLAN 1:50

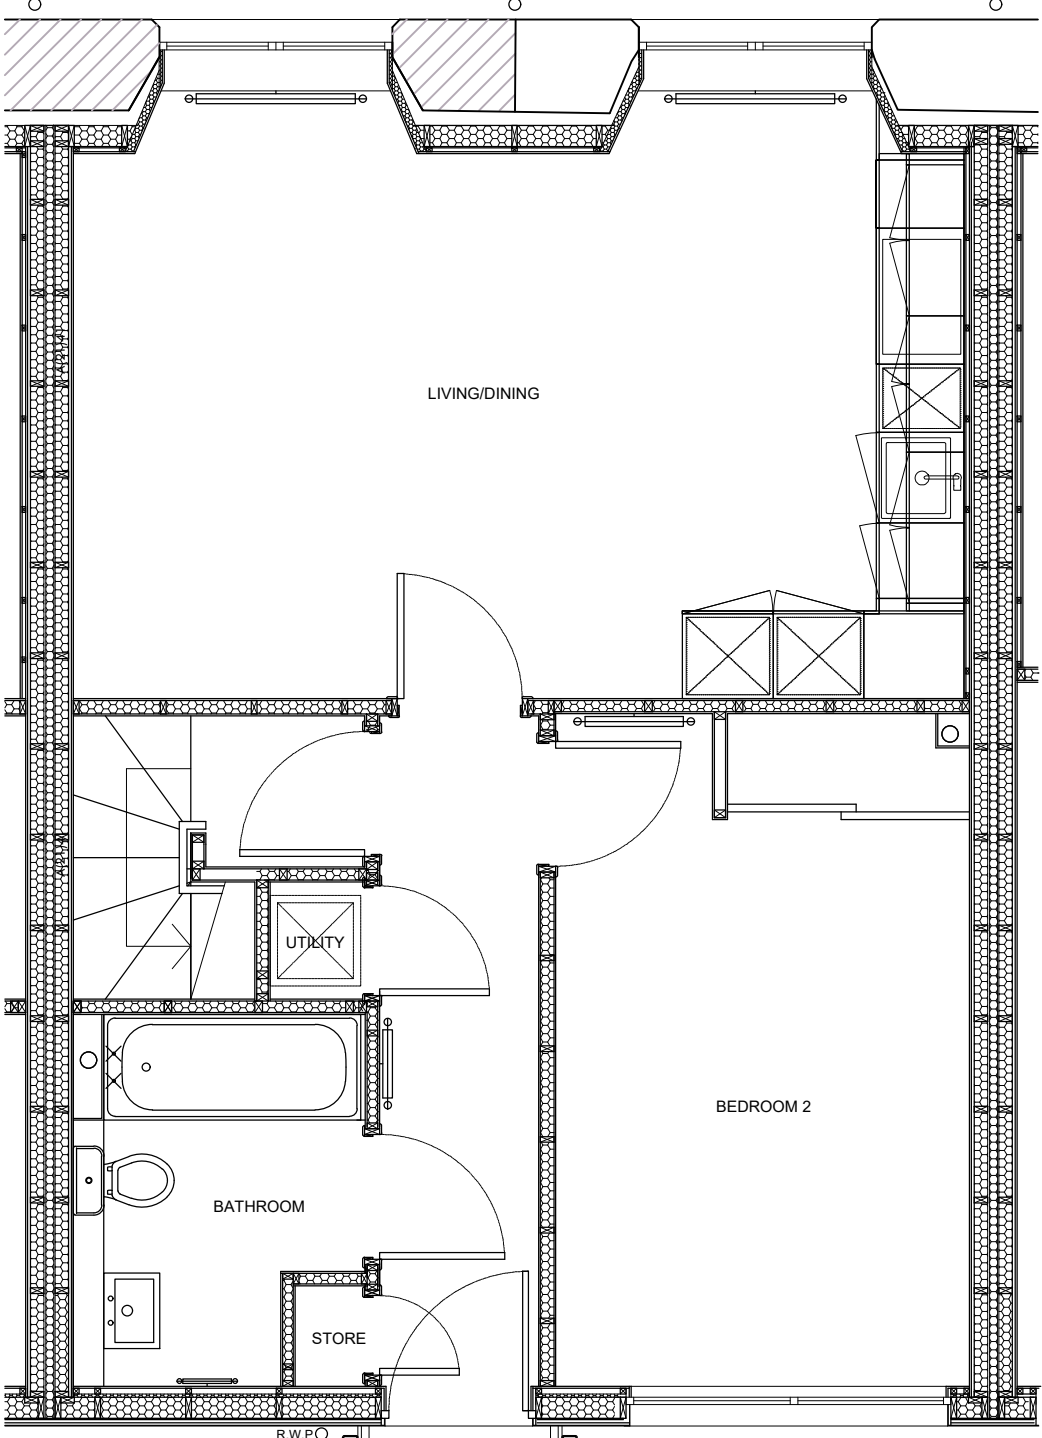

UPPER FLOOR PLAN 1:50


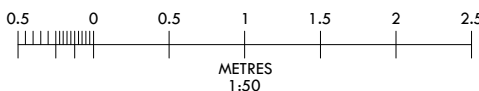







SITE PLAN 1:200


- LEGEND:
- PLOT BOUNDARY
  - BLOCK 1 BOUNDARY
  - BLOCK 2 BOUNDARY
  - DEVELOPMENT BOUNDARY
  - EXTENT OF TITLE (INTERNAL)

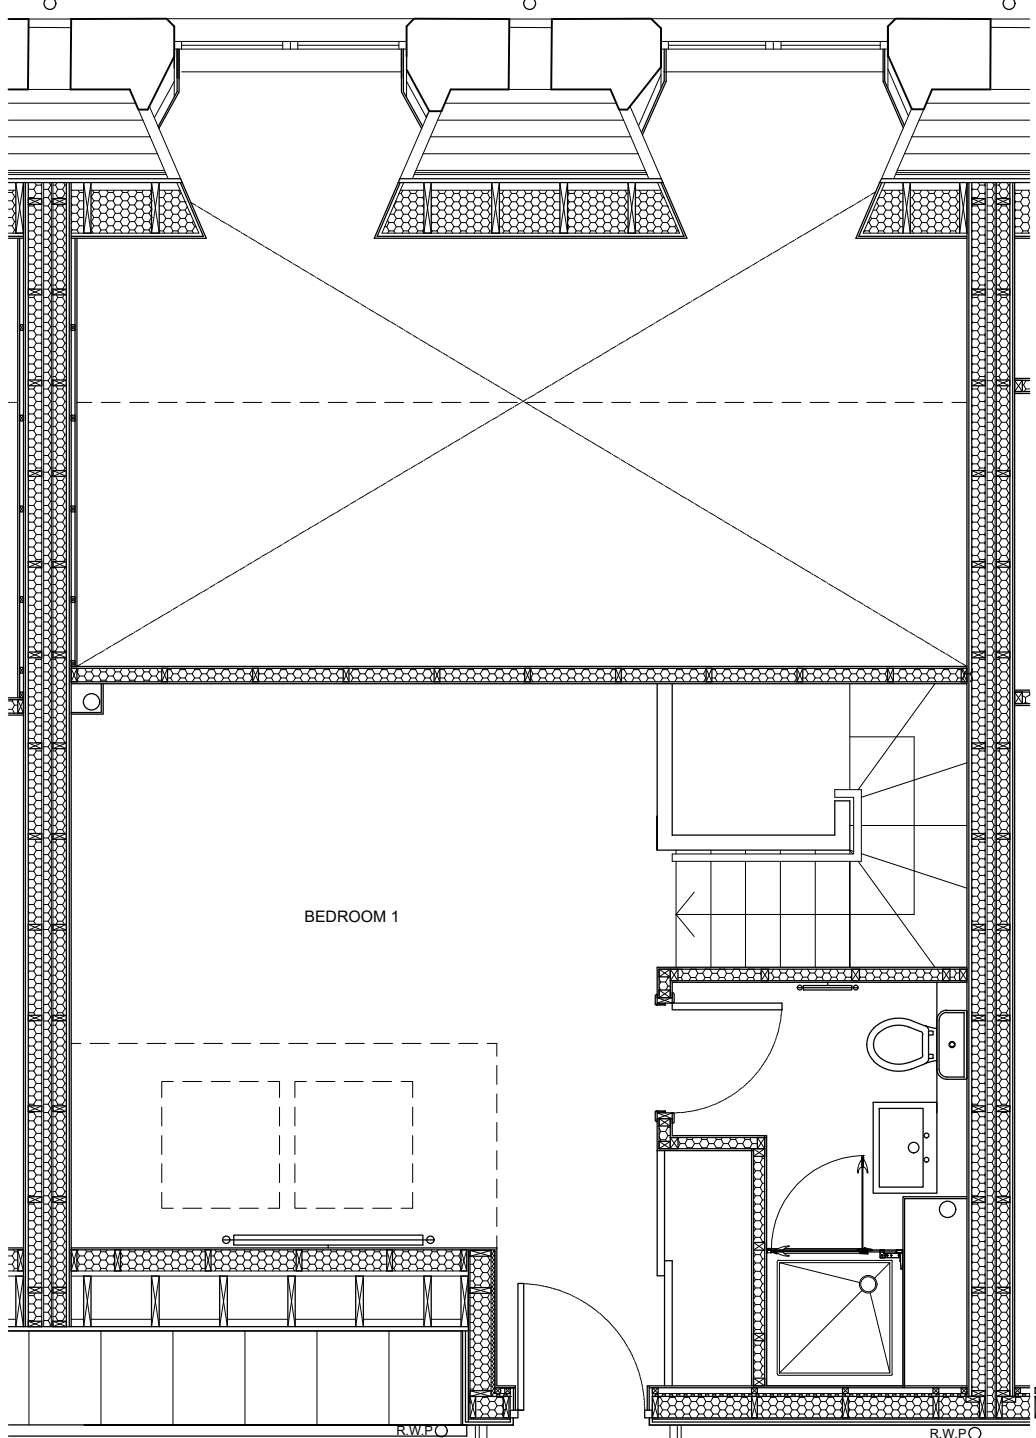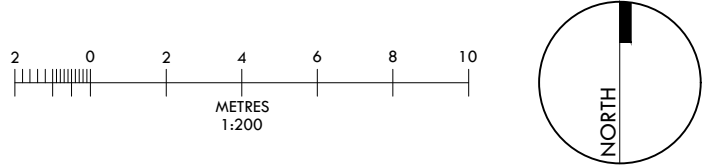

UPPER MEZZANINE FLOOR PLAN 1:50

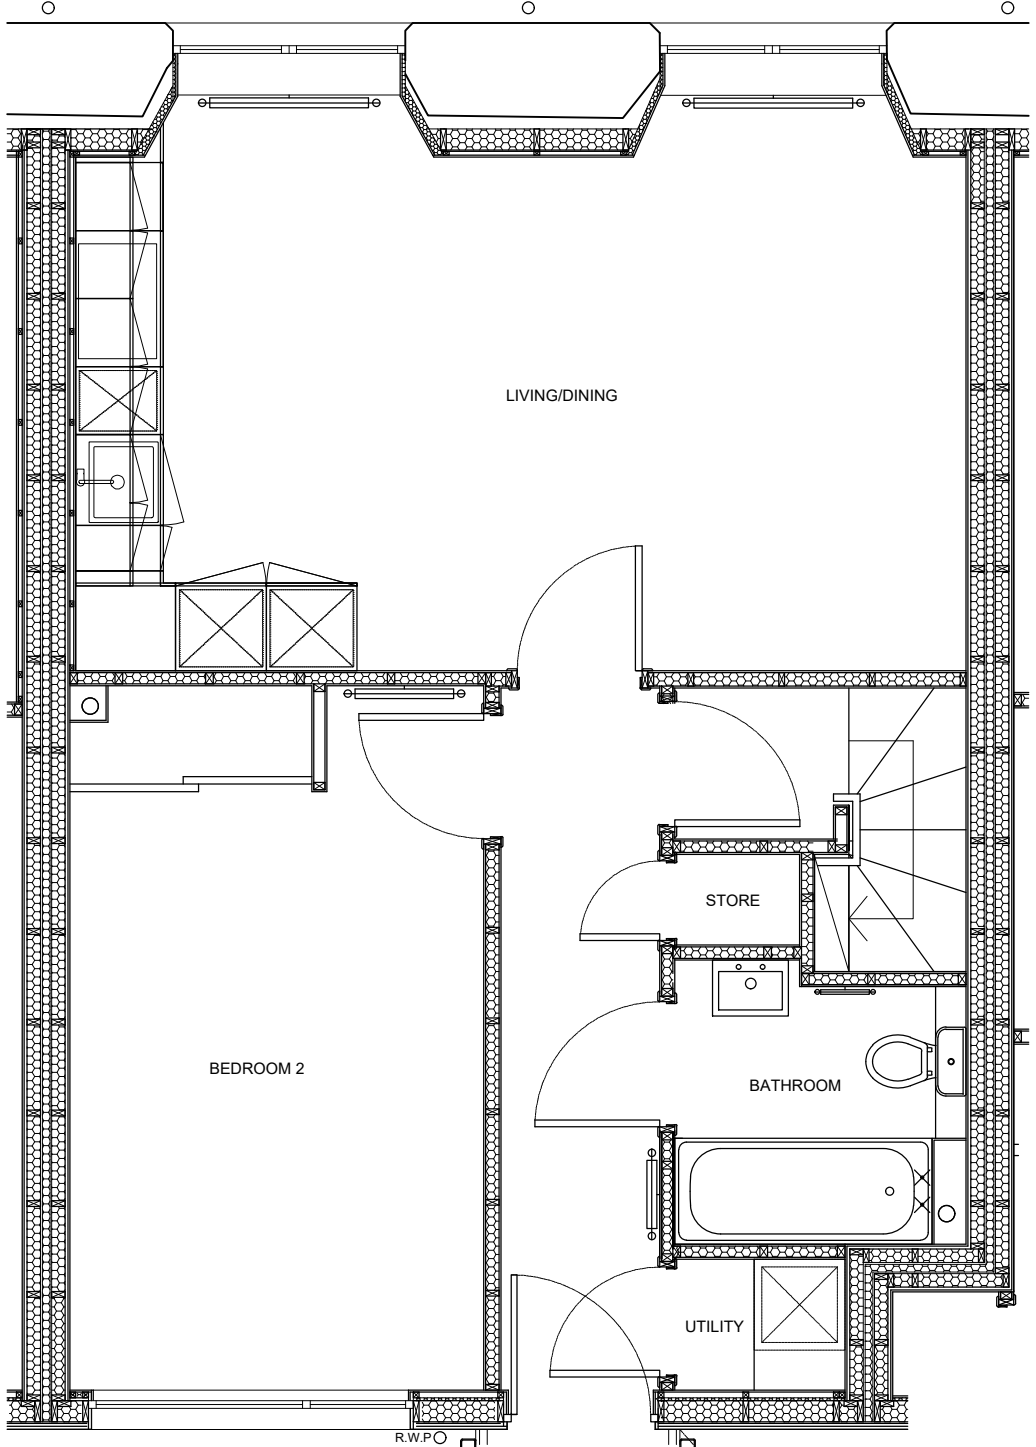

UPPER FLOOR PLAN 1:50

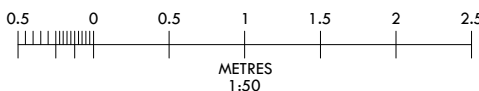







SITE PLAN 1:200

- LEGEND:
- PLOT BOUNDARY
  - BLOCK 1 BOUNDARY
  - BLOCK 2 BOUNDARY
  - DEVELOPMENT BOUNDARY
  - EXTENT OF TITLE (INTERNAL)

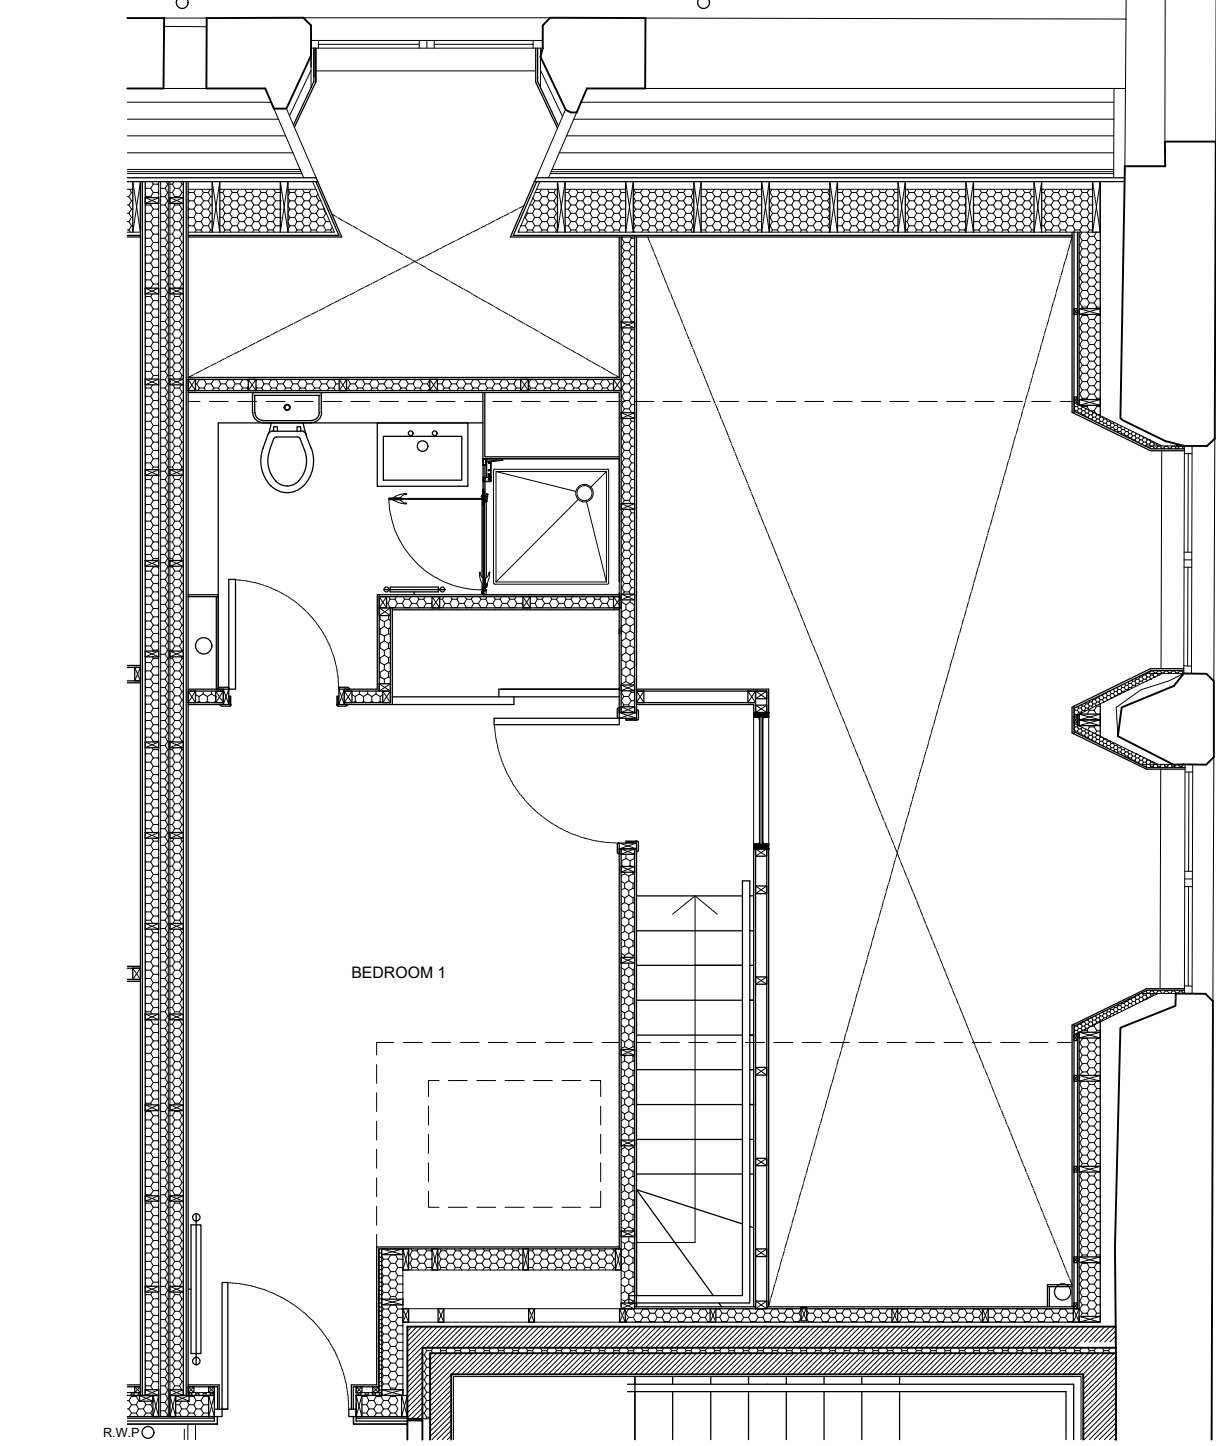

UPPER MEZZANINE FLOOR PLAN 1:50

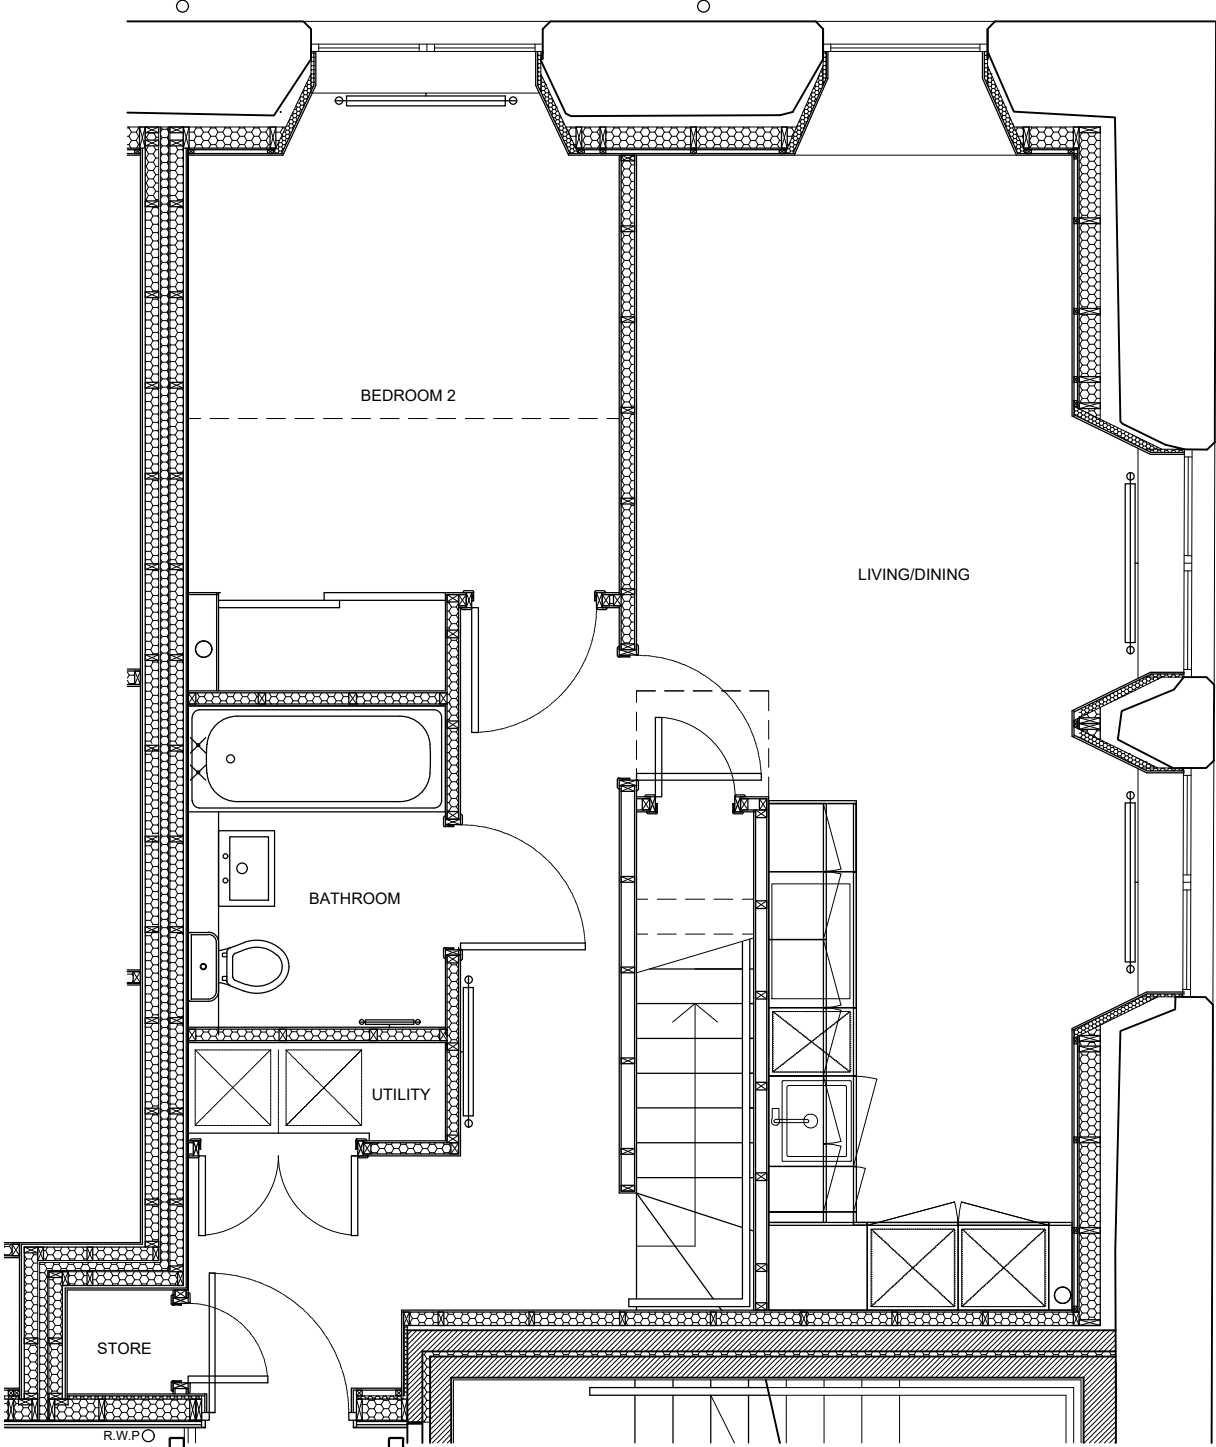

UPPER FLOOR PLAN 1:50

