


Copyright of Bare Architecture.  
© All Rights Reserved.

Do not scale dimensions from this  
drawing all dimensions to be  
verified on site.

Any discrepancies in printed  
drawings to be brought to Bare  
Architecture's attention for  
clarification.

All variations to construction  
works carried out on site to be  
brought to our attention prior  
to carrying out work.  
THIS DRAWING IS FOR THE PURPOSES OF OBTAINING  
PLANNING PERMISSION AND BUILDING WARRANT APPROVAL.  
ADDITIONAL INFORMATION MAY BE REQUIRED FOR CONSTRUCTION  
PURPOSES. NO LIABILITY WILL BE ACCEPTED FOR ANY OMISSION  
FROM THIS DRAWING SHOULD THE DRAWING BE USED FOR  
CONSTRUCTION PURPOSES.

The contractor will be held to have examined the site and checked  
all dimensions and levels before commencing construction work.  
Any discrepancies must be brought to the attention of the architect.  
No dimensions should be scaled from this drawing.

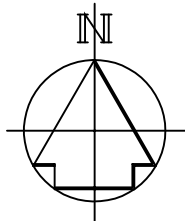

Date Rev.

**Bare Architecture Ltd**  
6 Golf View  
Strathaven, ML10 6AZ  
t : +44 (0)1698 209659  
e : info@barearchitecture.com  
w : www.barearchitecture.com



**Job Title**  
Clydegrove Nursery Housing Development  
Holm Road  
Crossford


**Drawing Title**  
Plot Boundary Setting Out Plan

Scale	Sheet size	Drawn by	Date
NTS	A3	JW	01.03.18

**File name**  
AR13090

**Drawing number**  
AR13090(SOP)1000 E

**Revision**

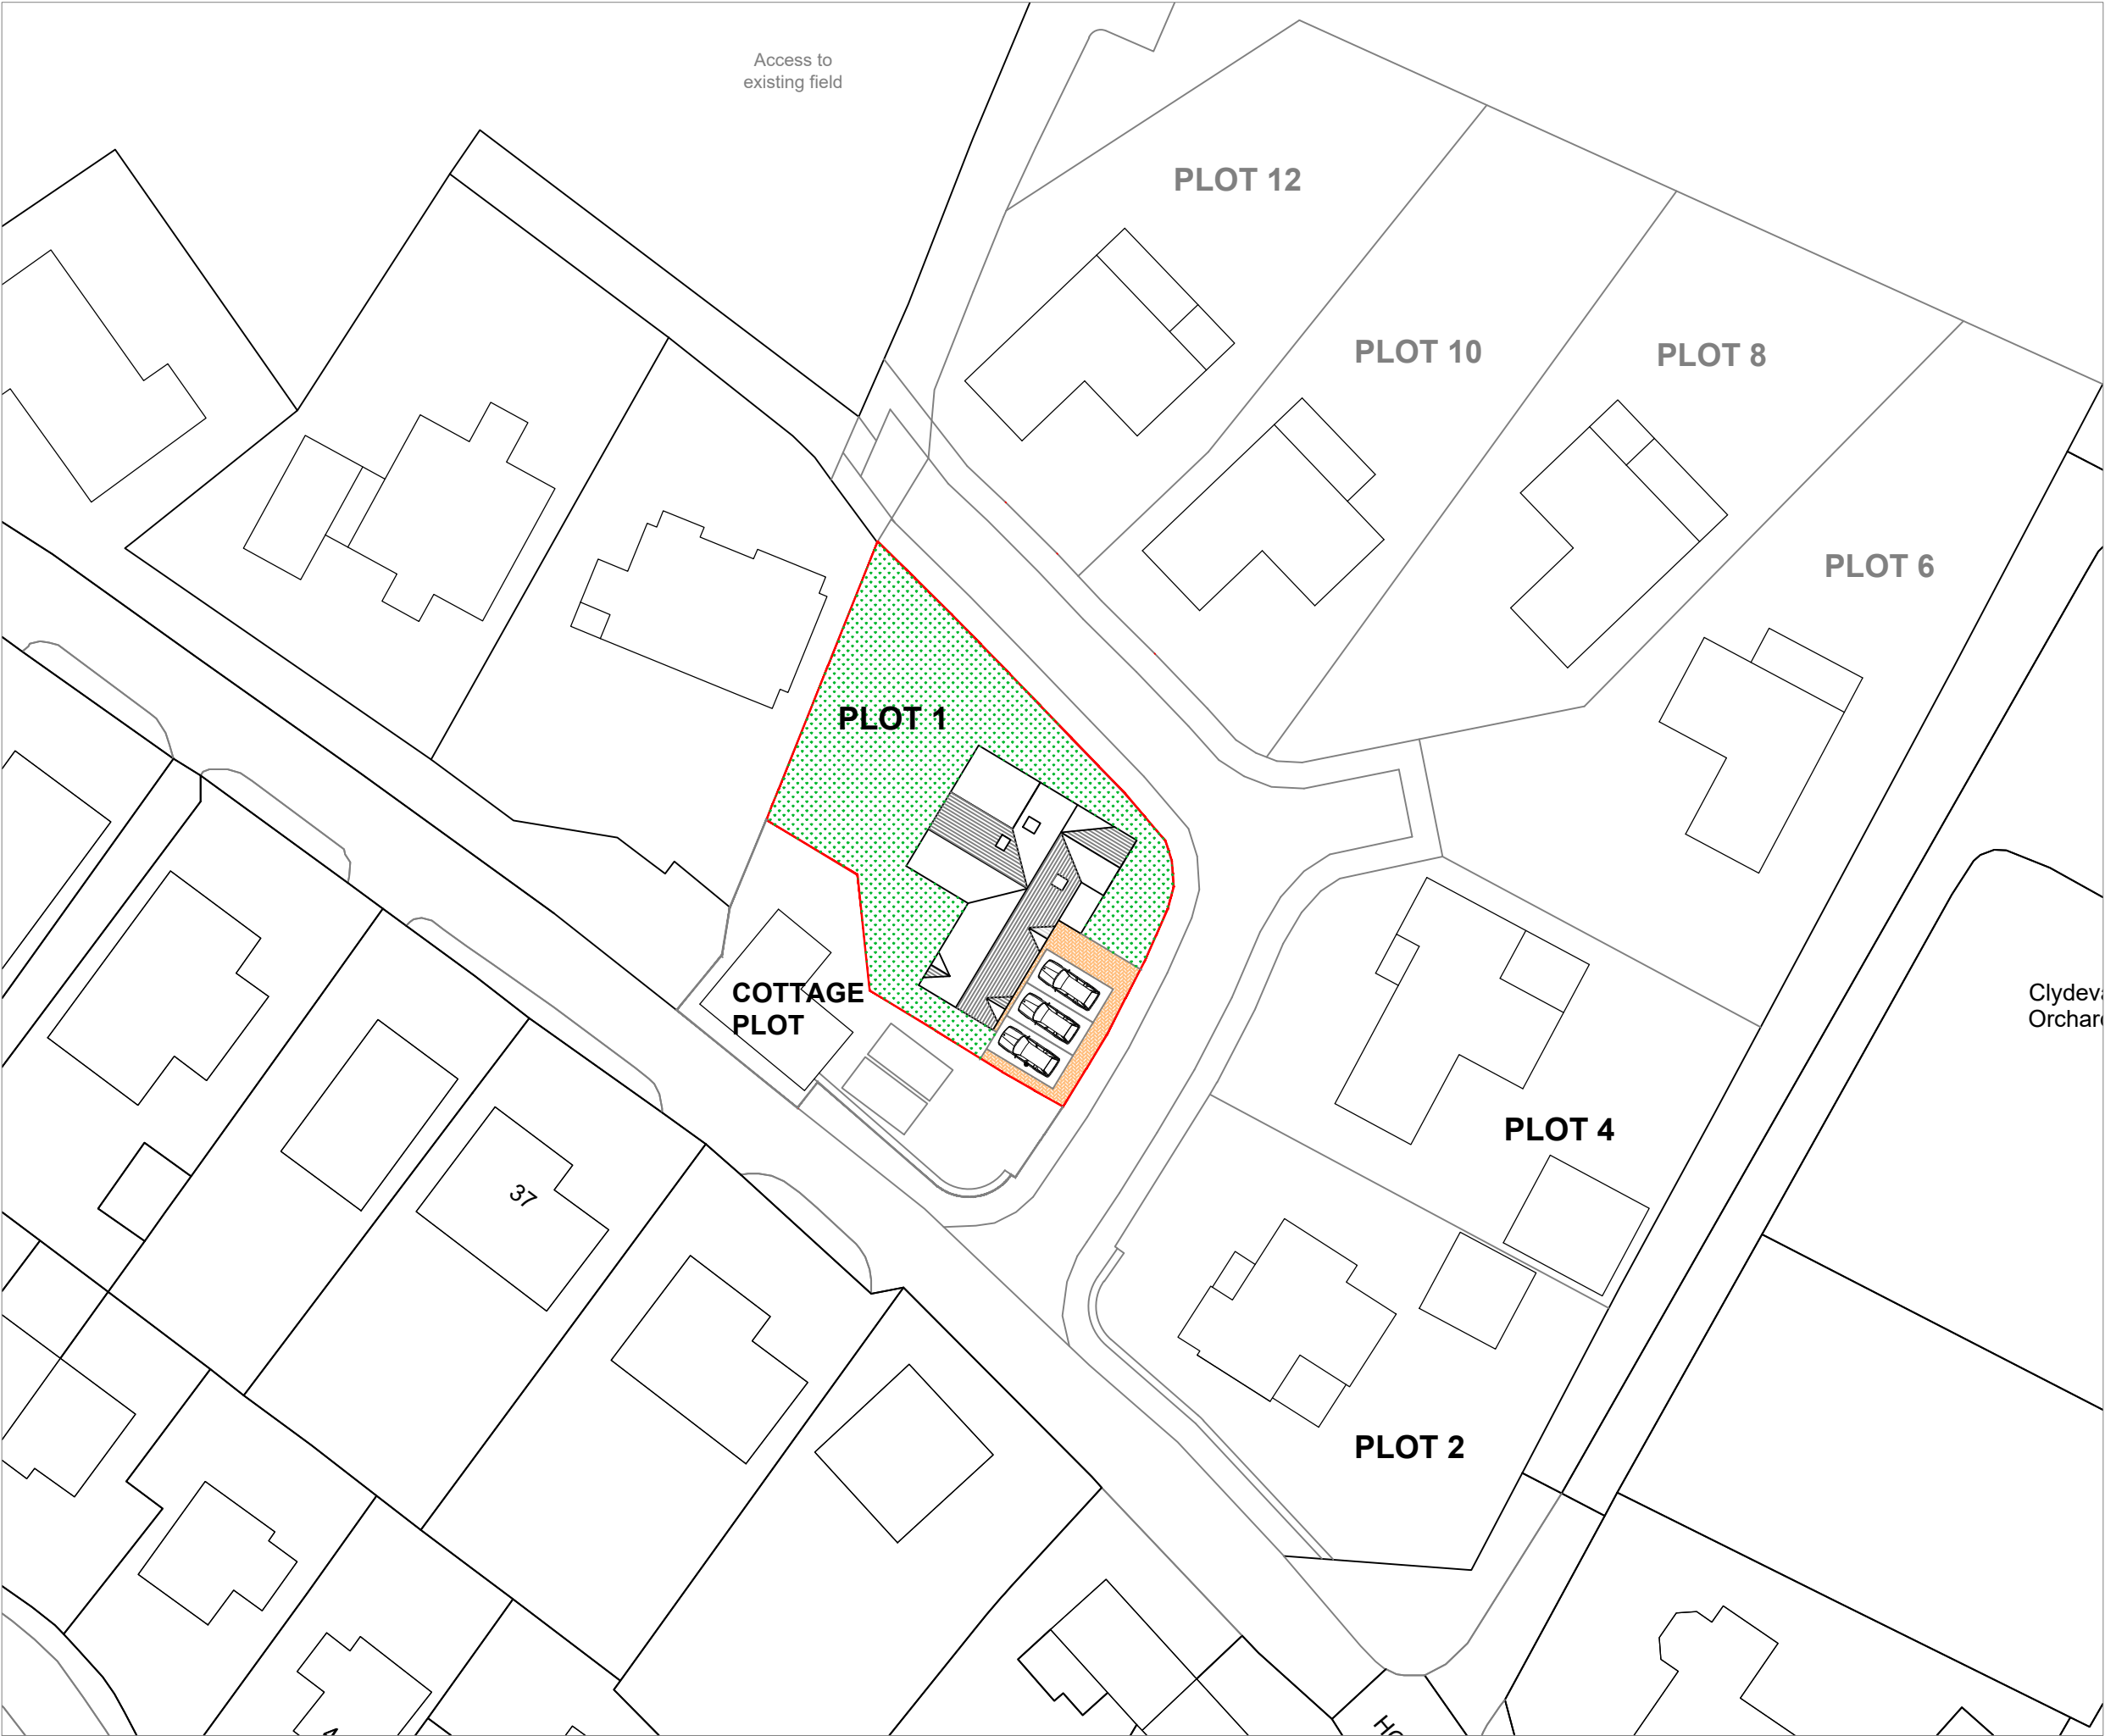

PROPOSED BLOCK PLAN @ 1:500

Copyright of Bare Architecture. © All Rights Reserved.


Do not scale dimensions from this drawing all dimensions to be verified on site.

Any discrepancies in printed drawings to be brought to Bare Architecture's attention for clarification.

All variations to construction works carried out on site to be brought to our attention prior to carrying out work.


THIS DRAWING IS SOLELY FOR THE PURPOSES OF OBTAINING PLANNING PERMISSION AND BUILDING WARRANT APPROVAL. ADDITIONAL INFORMATION MAY BE REQUIRED FOR CONSTRUCTION PURPOSES. NO LIABILITY WILL BE ACCEPTED FOR ANY OMISSION FROM THIS DRAWING SHOULD THE DRAWING BE USED FOR CONSTRUCTION PURPOSES.

The contractor will be held to have examined the site and checked all dimensions and levels before commencing construction work. Any discrepancies must be brought to the attention of the architect. No dimensions should be scaled from this drawing.

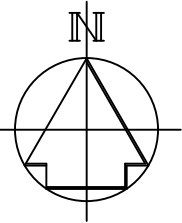

23/09/21	E - Client Requirements
28.02.19	D - Building Standards Requirements
02.05.18	A - Warrant amendments
-	-
Date	Rev.

**Bare Architecture Ltd**  
41 Millar Street  
Glassford  
Strathaven  
ML10 6TD  
t : +44 (0)1698 209 659  
m : +44 (0)7827 854 222  
e : info@barearchitecture.com  
w : www.barearchitecture.com

 

Job Title  
**PLOT 1 Clydegrove Nursery Housing Development**  
**Holm Road**  
**Crossford**

Drawing Title  
**Proposed drawings**  
**Plot 1 House Type 2B**

Scale	Sheet size	Drawn by	Date
As indicated	A3	RMG	23/09/21


File name  
**AR13090**

Drawing number  
**AR13090 (BW)201**

Revision  
**E**

All variations to construction works carried out on site to be brought to our attention prior to carrying out work.

The contractor will be held to have examined the site and checked all dimensions and levels before commencing construction work. Any discrepancies must be brought to the attention of the architect. No dimensions should be scaled from this drawing.

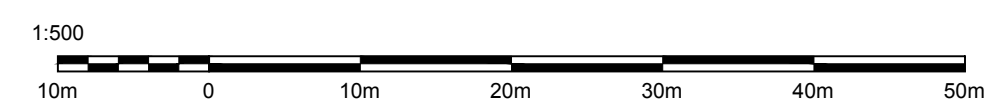

**Bare Architecture Ltd**  
6 Golf View  
Strathaven, ML10 6AZ  
t : +44 (0)1698 209659  
e : [info@barearchitecture.com](mailto:info@barearchitecture.com)  
w : [www.barearchitecture.com](http://www.barearchitecture.com)

WARRANT

Drawing number                      Revision  
AR19015 (BW) 002 A