

Scale convertor			
A2 Scale - A4 Scale		A2 Scale - A4 Scale	
1:1	1:2	1:5	1:10
1:10	1:20	1:25	1:50
1:50	1:100	1:100	1:200
1:250	1:500		

REV	DATE	AMENDMENT
A	27.08.21	Initial draft issue.
B	20.10.21	Parking space denoted.
C	07.12.21	Parking layout rev to W.Wing.


— PLOT BOUNDARY
— PARKING SPACE

The development registered under title MID210689 and plots C25 to C29, C31 to C34 & C36 to C54 within have been DPA approved on behalf of:


The Keeper - 08/04/2025

Keeper for the Registers of Scotland


DO NOT SCALE FROM DRAWING.

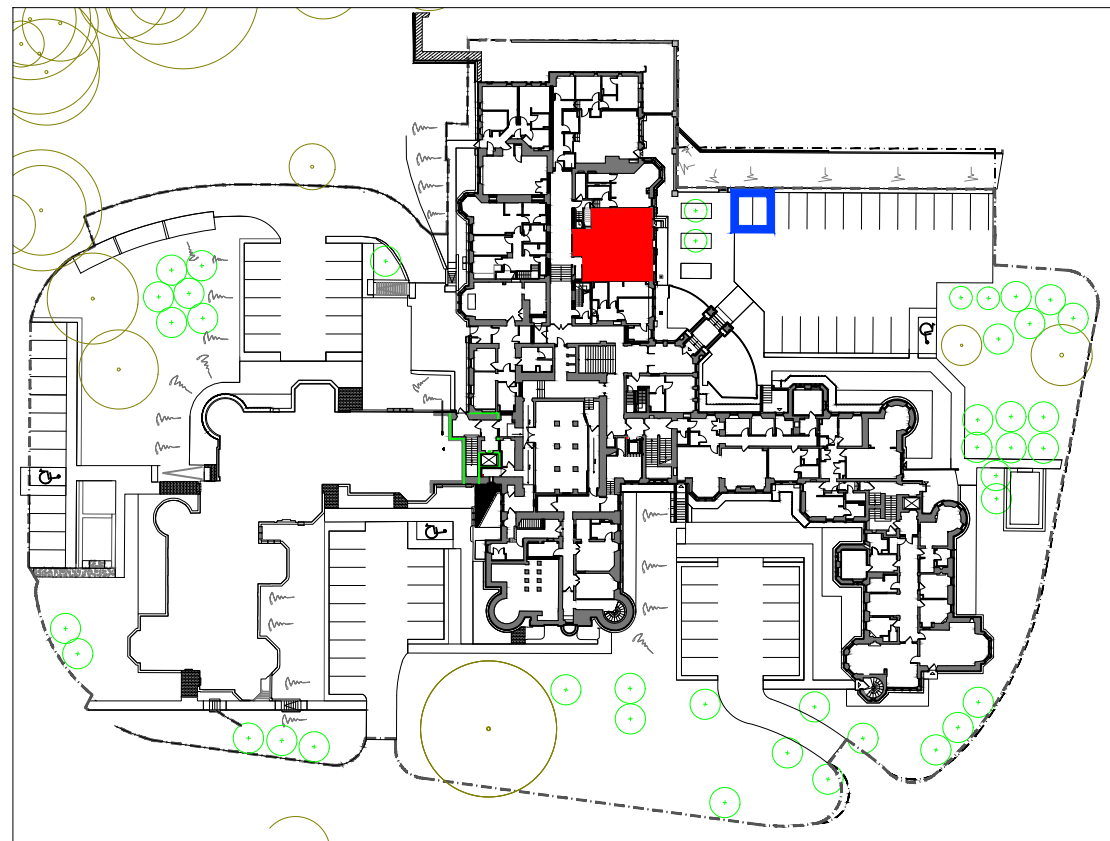

DEED PLAN
SCALE 1:1000

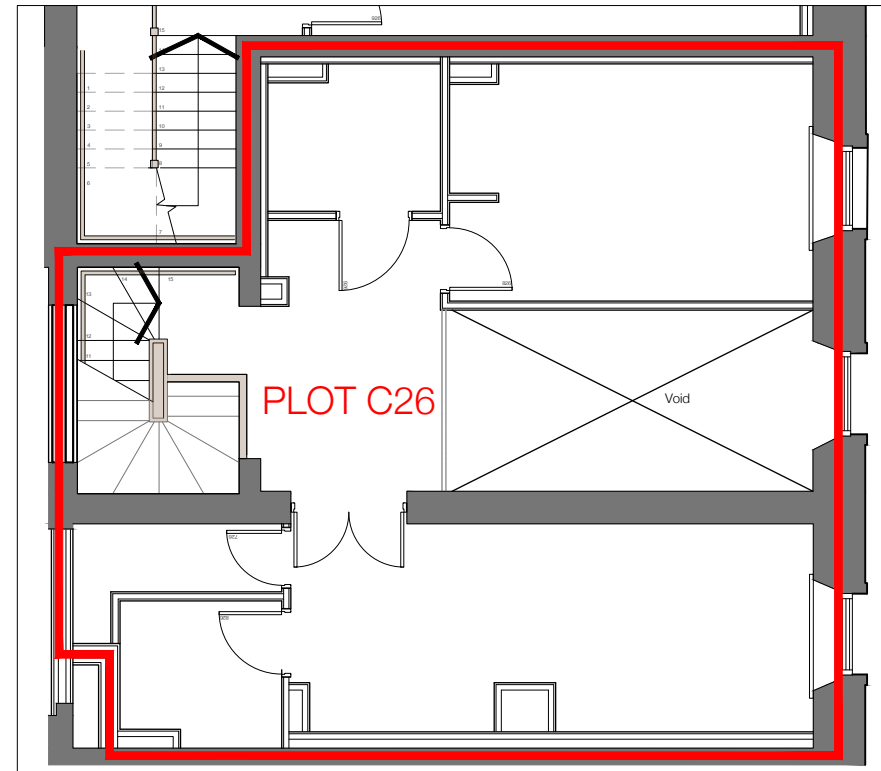

PLOT C26 PLAN - LEVEL 2 - UPPER MEZZANINE - SCALE 1:100

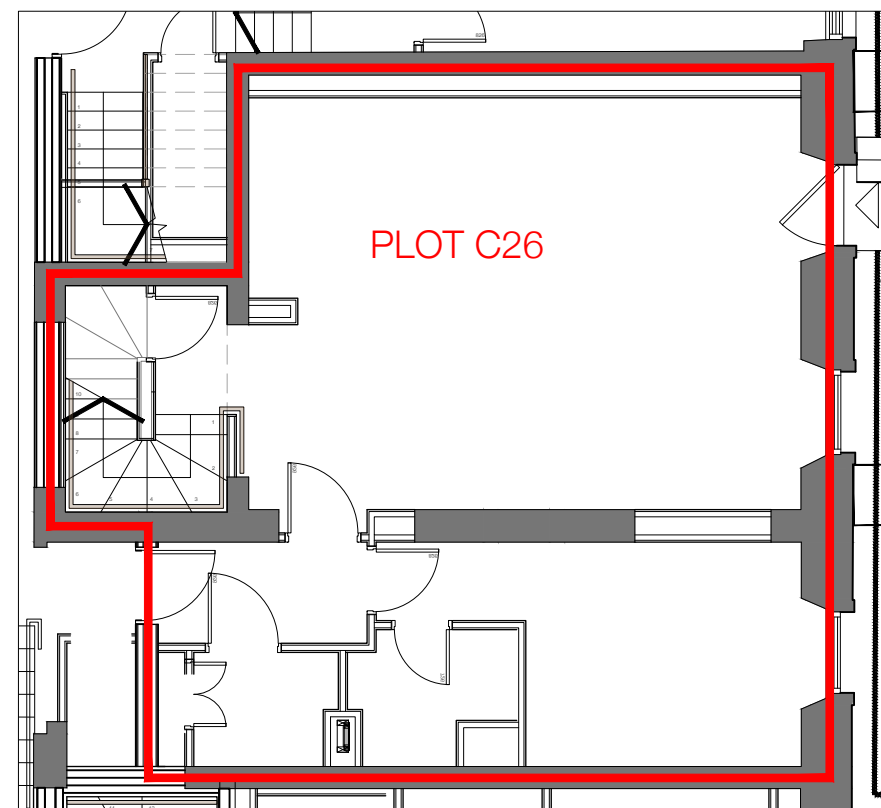

PLOT C26 PLAN - LEVEL 2 - SCALE 1:100

oberlanders


Project Name
Craighouse Partnership
 Craighouse - Easter Craiglockhart Hill
 EDINBURGH EH10 5LG

Title
New Craig
Feu Plan
Level 2 - Plot C26 - L2.A5

Status
FEU PLAN

Project no. - Drawing no. - Revision
2202-N.Craig-(95)205-C

Drawn By IM	Oberlanders Architects LLP 16 Melville Street Edinburgh EH3 7NS
Drawn Date 12.07.2019	T 0131 225 9070 F 0131 220 3783
Scale (s) @ A3 As noted	E mail@oberlanders.co.uk www.oberlanders.co.uk

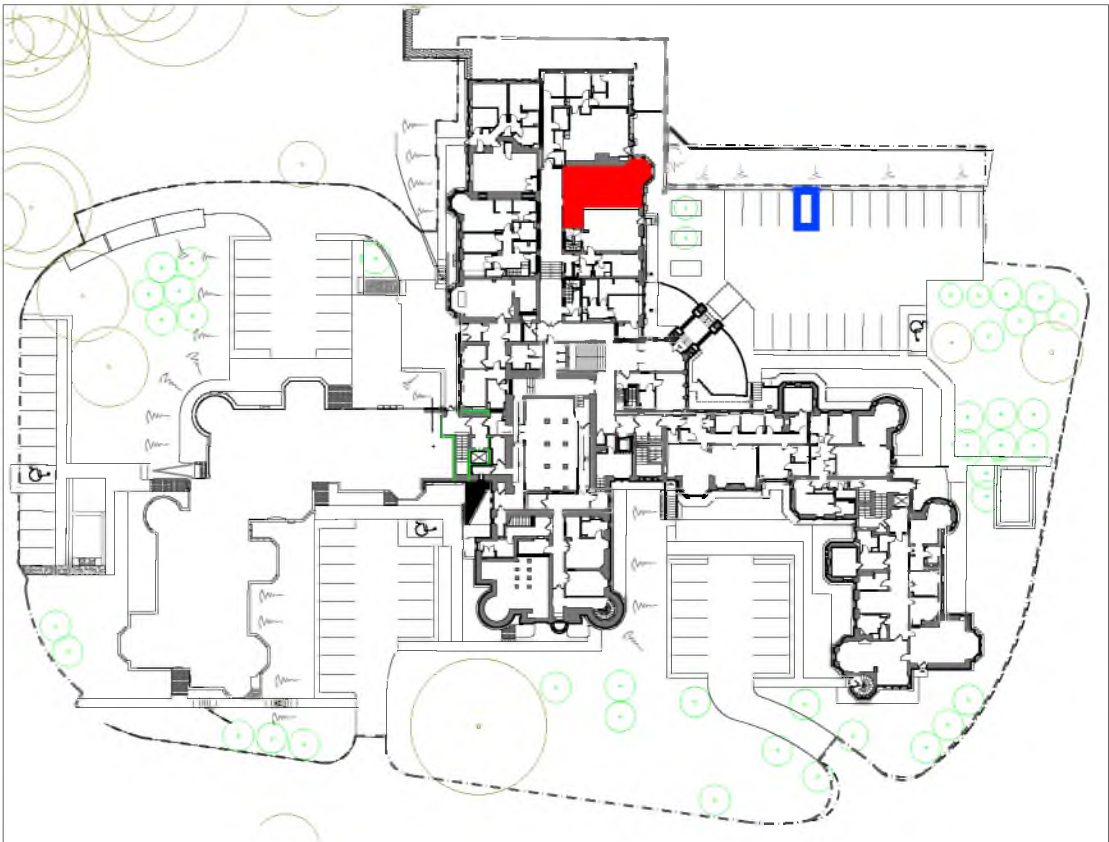

DEED PLAN
SCALE 1:1000




Scale convertor

A2 Scale - A4 Scale A2 Scale - A4 Scale

1:1	1:2	1:5	1:10
1:10	1:20	1:25	1:50
1:50	1:100	1:100	1:200
1:250	1:500		

REV DATE AMENDMENT

A	27.08.21	Initial draft issue.
B	20.10.21	Parking space denoted.
C	07.12.21	Parking layout rev to W.Wing.

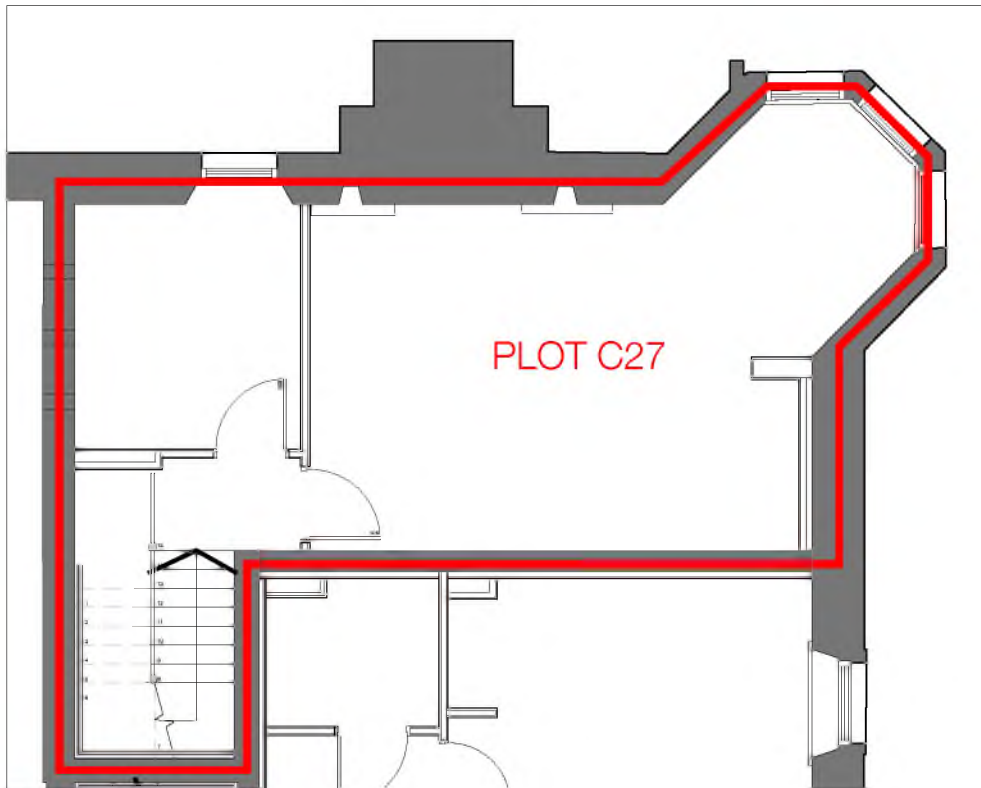


PLOT C27 PLAN - LEVEL 2 UPPER MEZZANINE - SCALE 1:100

— PLOT BOUNDARY

— PARKING SPACE

DO NOT SCALE FROM DRAWING.

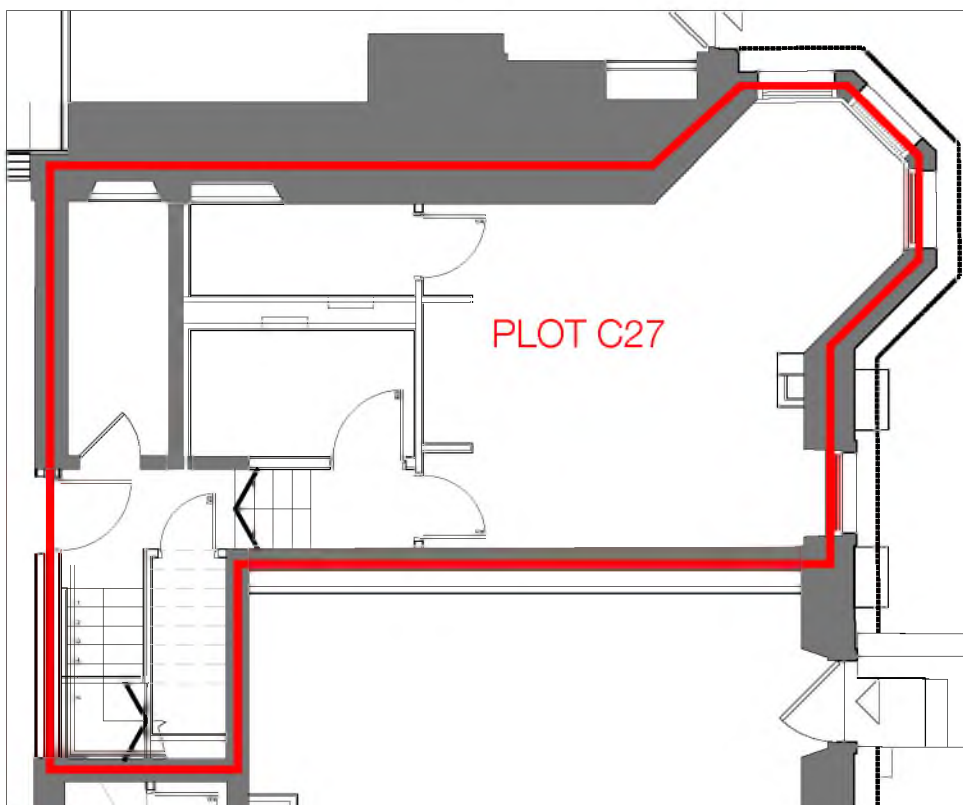

PLOT C27 PLAN - LEVEL 2 - SCALE 1:100

oberlanders

Project Name

Craighouse Partnership
Craighouse - Easter Craiglockhart Hill
EDINBURGH EH10 5LG

Title

New Craig
Feu Plan
Level 2 - Plot C27 - L2.A6

Status

FEU PLAN

Project no. - Drawing no. - Revision


2202-N.Craig-(95)206-C

Drawn By
IM



Drawn Date
12.07.2019

Scale (s) @ A3
As noted

Oberlanders Architects LLP
16 Melville Street Edinburgh EH3 7NS
T 0131 225 9070
F 0131 220 3783
E mail@oberlanders.co.uk
www.oberlanders.co.uk

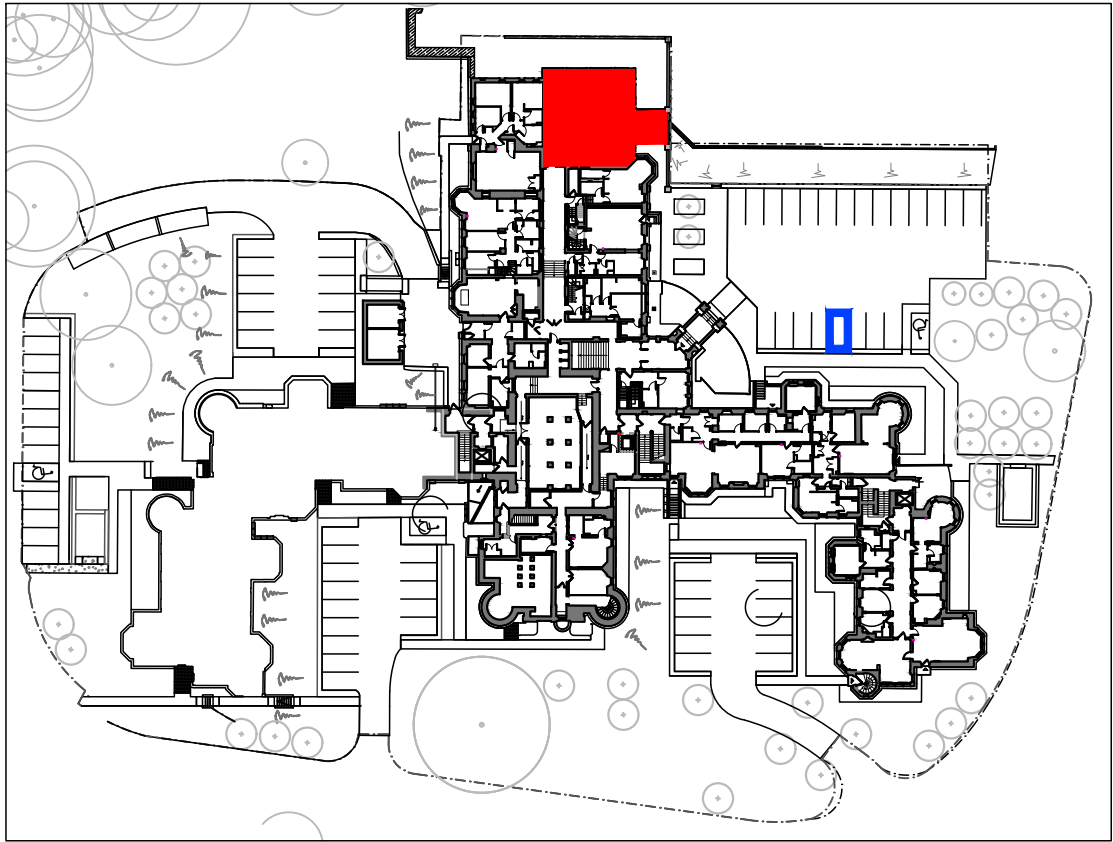

DEED PLAN
SCALE 1:1000

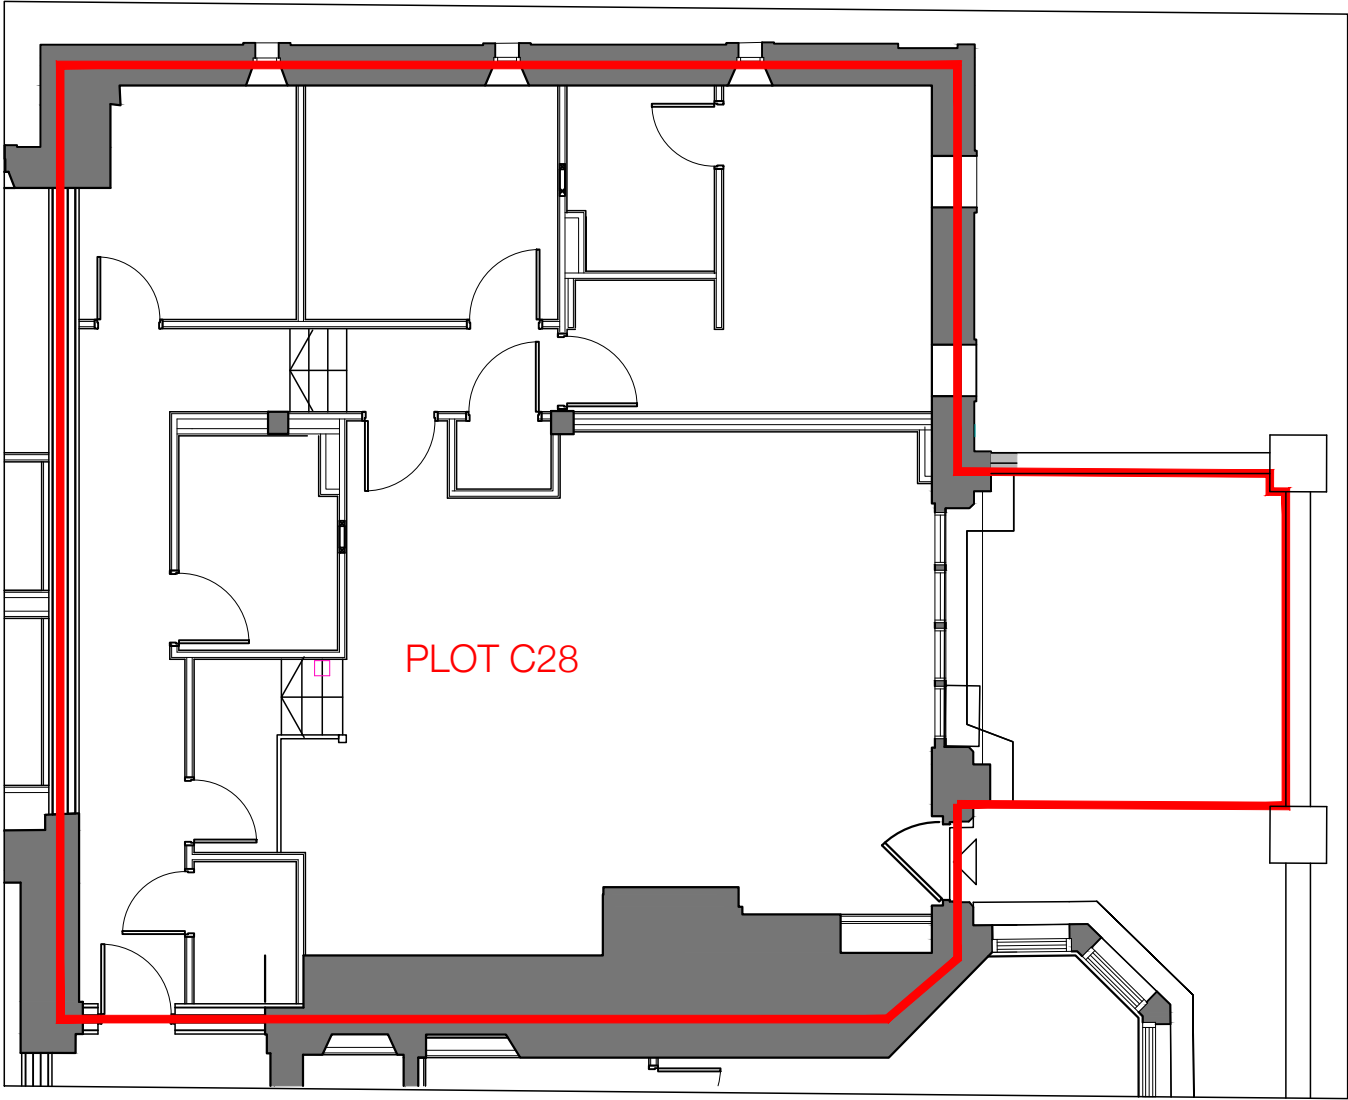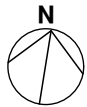

PLOT C28 PLAN - LEVEL 2 - SCALE 1:100

Scale convertor			
A2 Scale - A4 Scale		A2 Scale - A4 Scale	
1:1	1:2	1:5	1:10
1:10	1:20	1:25	1:50
1:50	1:100	1:100	1:200
1:250	1:500		

REV	DATE	AMENDMENT
A	27.08.21	Initial draft issue.
B	20.10.21	Parking space denoted.
C	07.12.21	Parking layout rev to W.Wing.
D	04.11.24	External ground demise added.
E	31.03.25	Feu plan issued.
F	02.04.25	Demise areas combined. Feu plan issued


— PLOT BOUNDARY

— PARKING SPACE


DO NOT SCALE FROM DRAWING.

oberlanders

Project Name	
Craighouse Partnership Craighouse - Easter Craiglockhart Hill EDINBURGH EH10 5LG	
Title	
New Craig Feu Plan Level 2 - Plot C28 - L2.A7	
Status	
FEU PLAN	
Project no. - Drawing no. - Revision 2202-N.Craig-(95)207-F	
Drawn By IM	Oberlanders Architects LLP 16 Melville Street Edinburgh EH3 7NS
Drawn Date 12.07.2019	T 0131 225 9070 F 0131 220 3783
Scale (s) @ A3 As noted	E mail@oberlanders.co.uk www.oberlanders.co.uk

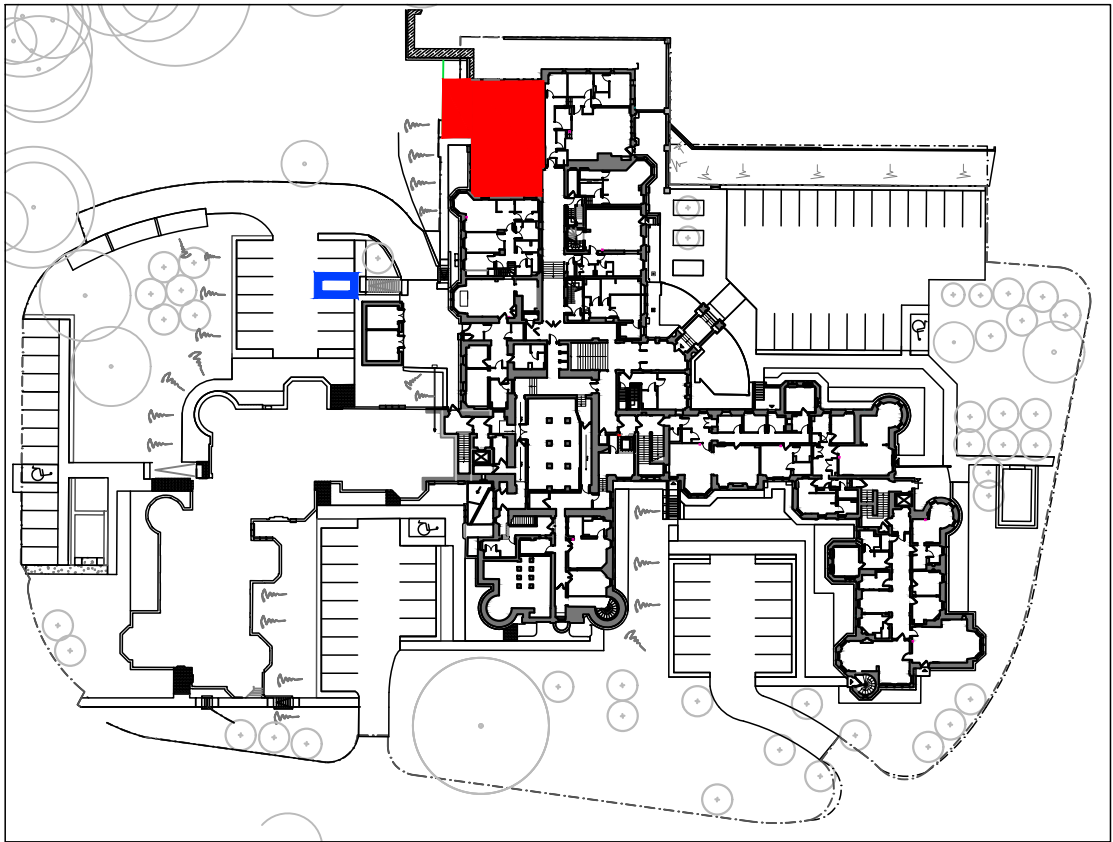

DEED PLAN
SCALE 1:1000

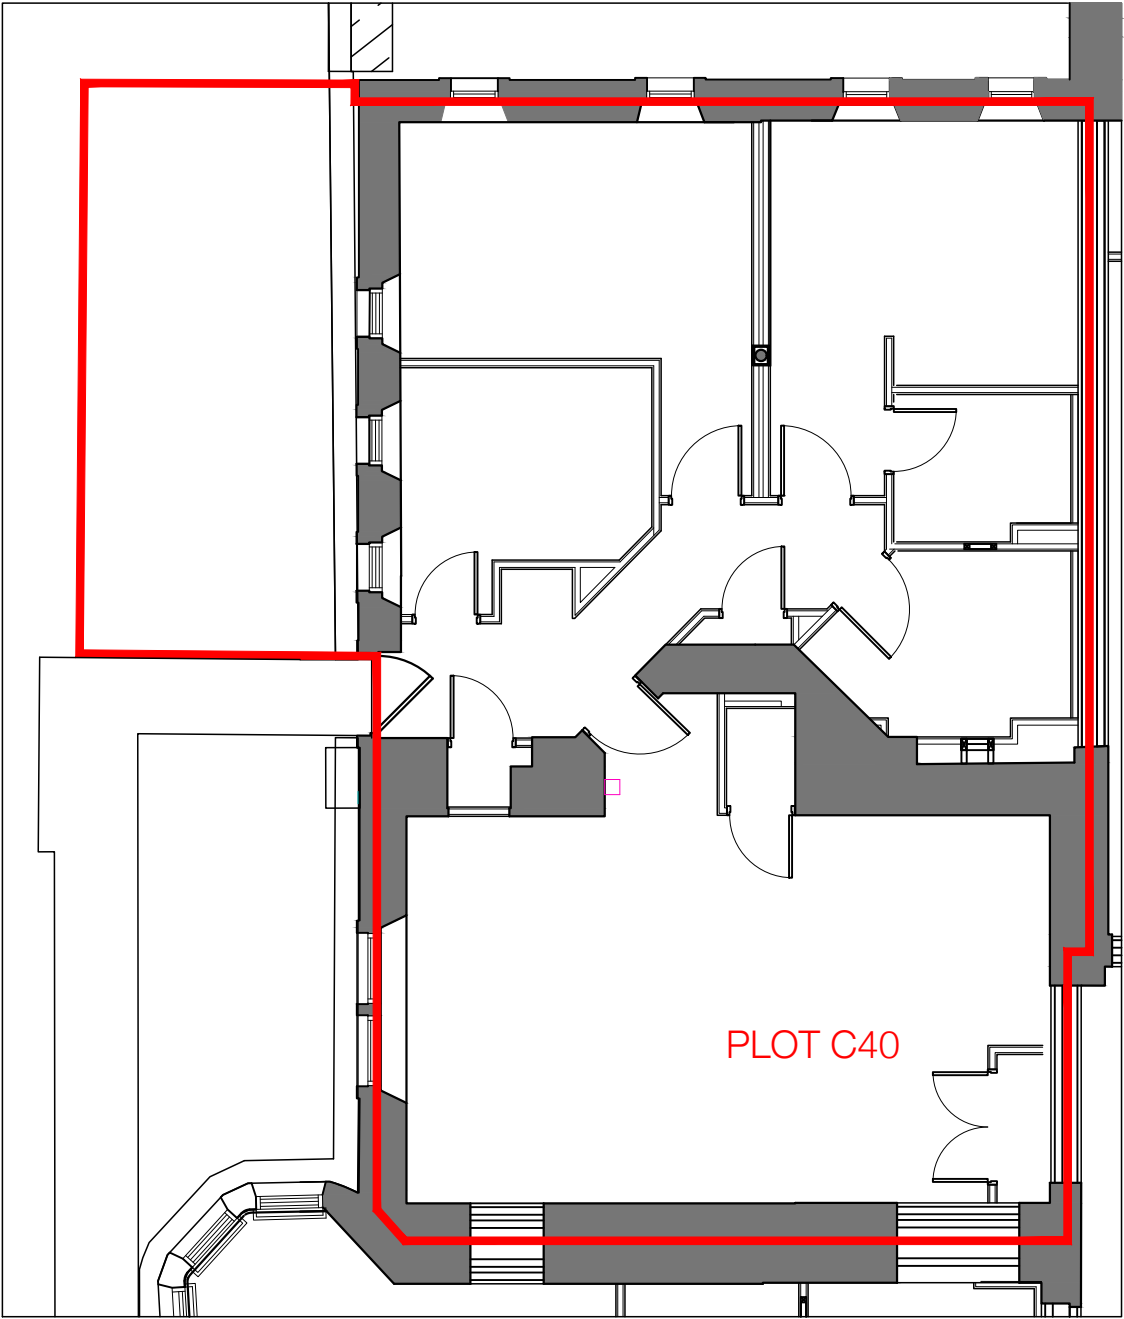

PLOT C40 PLAN - LEVEL 2 - SCALE 1:100

Scale convertor			
A2 Scale - A4 Scale		A2 Scale - A4 Scale	
1:1	1:2	1:5	1:10
1:10	1:20	1:25	1:50
1:50	1:100	1:100	1:200
1:250	1:500		
REV	DATE	AMENDMENT	
A	27.08.21	Initial draft issue.	
B	20.10.21	Parking space denoted.	
C	07.12.21	Parking layout rev to W.Wing.	
D	04.11.24	External ground demise added.	
E	25.01.25	External ground demise adjusted.	
F	31.03.25	Feu plan issued.	
G	02.04.25	Demise lines combined. Feu plan issued.	

- PLOT BOUNDARY
- PARKING SPACE

DO NOT SCALE FROM DRAWING.

oberlanders


Project Name
Craighouse Partnership
Craighouse - Easter Craiglockhart Hill
EDINBURGH EH10 5LG

Title
New Craig
Feu Plan
Level 2 - Plot C40 - L2.A8

Status
FEU PLAN

Project no. - Drawing no. - Revision
2202-N.Craig-(95)208-G

Drawn By IM	Oberlanders Architects LLP
Drawn Date 12.07.2019	16 Melville Street Edinburgh EH3 7NS T 0131 225 9070 F 0131 220 3783
Scale (s) @ A3 As noted	E mail@oberlanders.co.uk www.oberlanders.co.uk

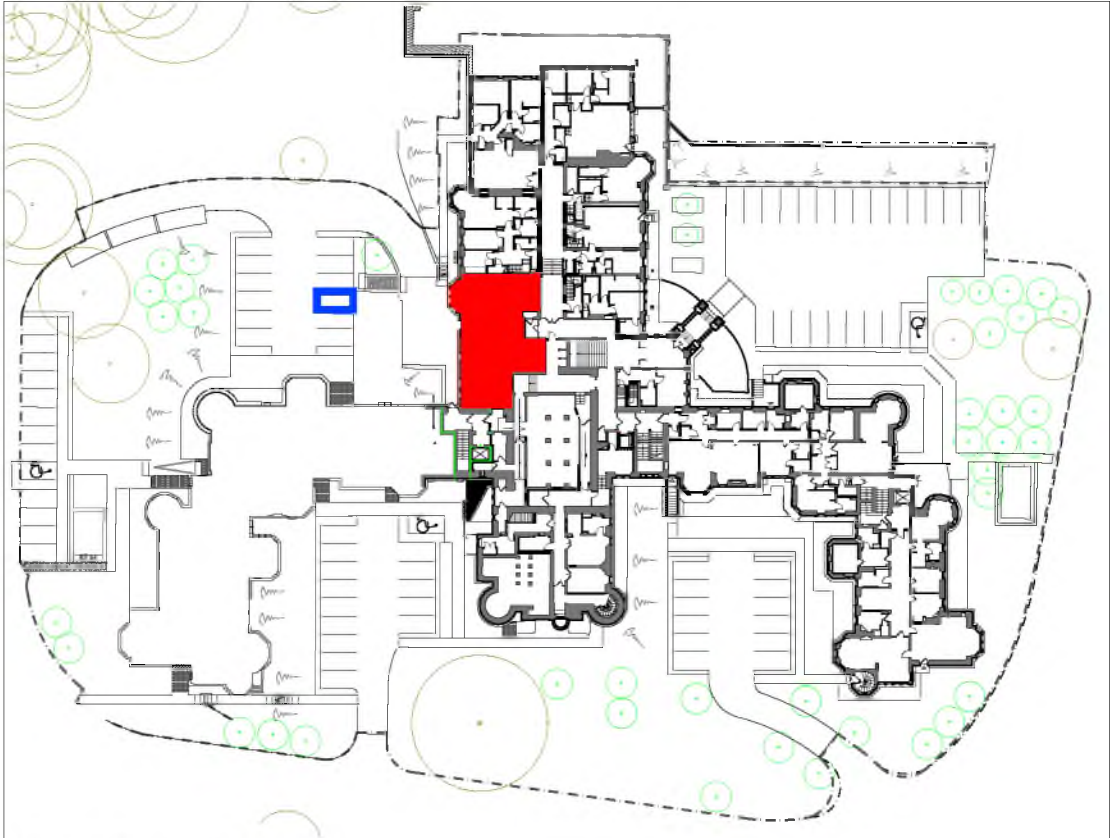

DEED PLAN
SCALE 1:1000




Scale convertor

A2 Scale - A4 Scale A2 Scale - A4 Scale

1:1	1:2	1:5	1:10
1:10	1:20	1:25	1:50
1:50	1:100	1:100	1:200
1:250	1:500		

REV	DATE	AMENDMENT
A	27.08.21	Initial draft issue.
B	20.10.21	Parking space denoted.
C	07.12.21	Parking layout rev to W.Wing.

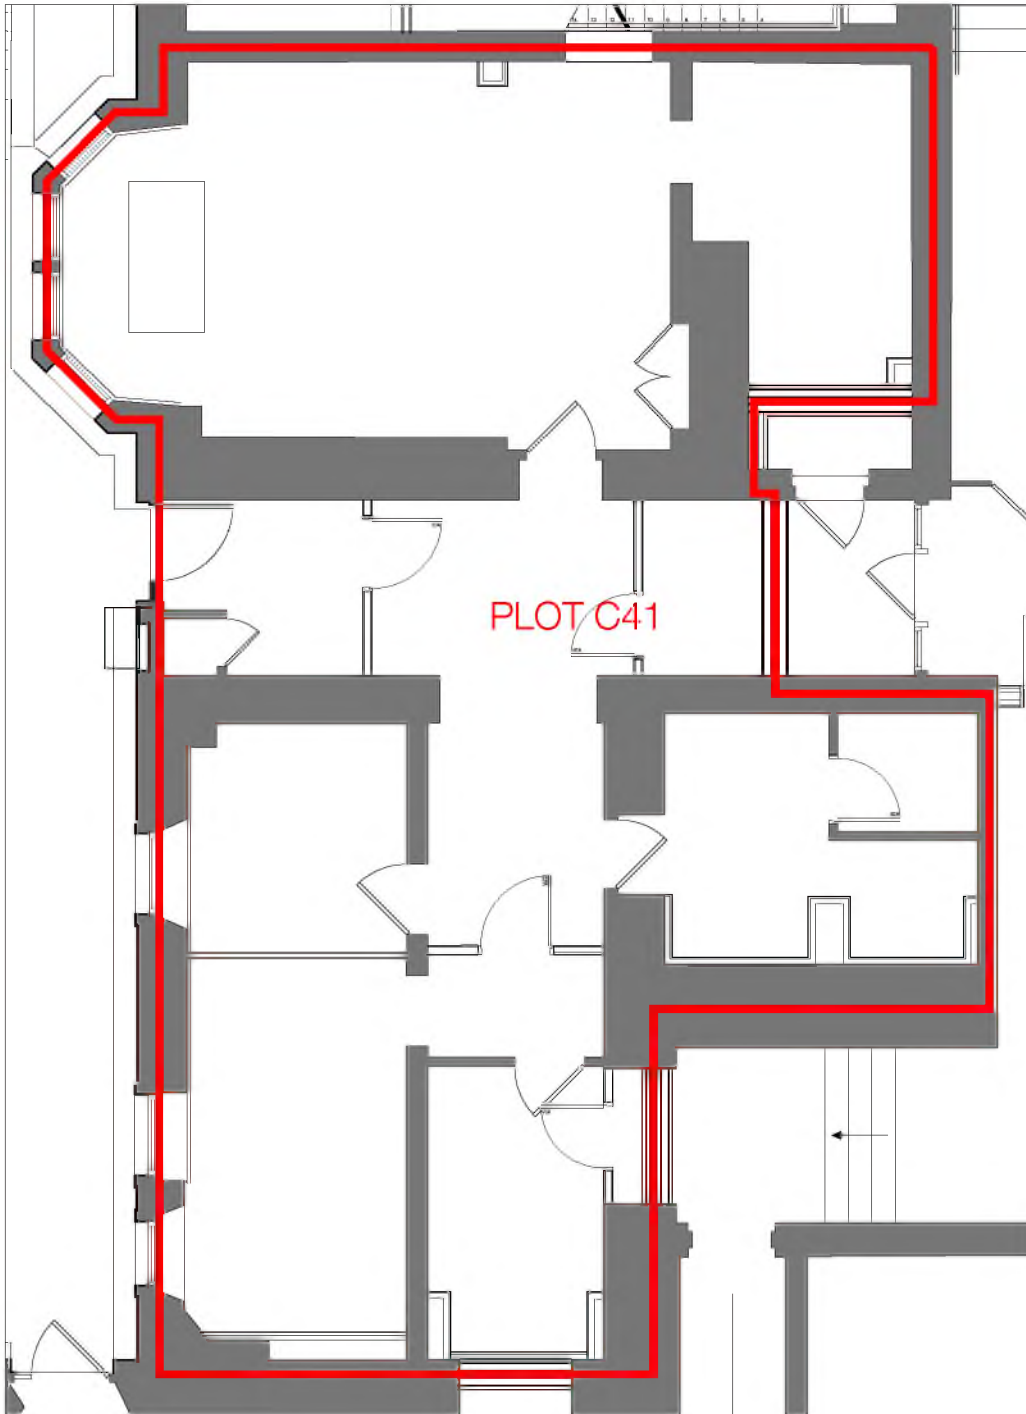

PLOT 41 PLAN - LEVEL 2 - SCALE 1:100

— PLOT BOUNDARY

— PARKING SPACE

DO NOT SCALE FROM DRAWING.

oberlanders

Project Name

Craighouse Partnership
Craighouse - Easter Craiglockhart Hill
EDINBURGH EH10 5LG

Title

New Craig
Feu Plan
Level 2 - Plot C41 - L2.A9

Status

FEU PLAN

Project no. - Drawing no. - Revision


2202-N.Craig-(95)209-C

Drawn By
IM


Drawn Date
12.07.2019

Scale (s) @ A3
As noted


Oberlanders Architects LLP
16 Melville Street Edinburgh EH3 7NS
T 0131 225 9070
F 0131 220 3783
E mail@oberlanders.co.uk
www.oberlanders.co.uk

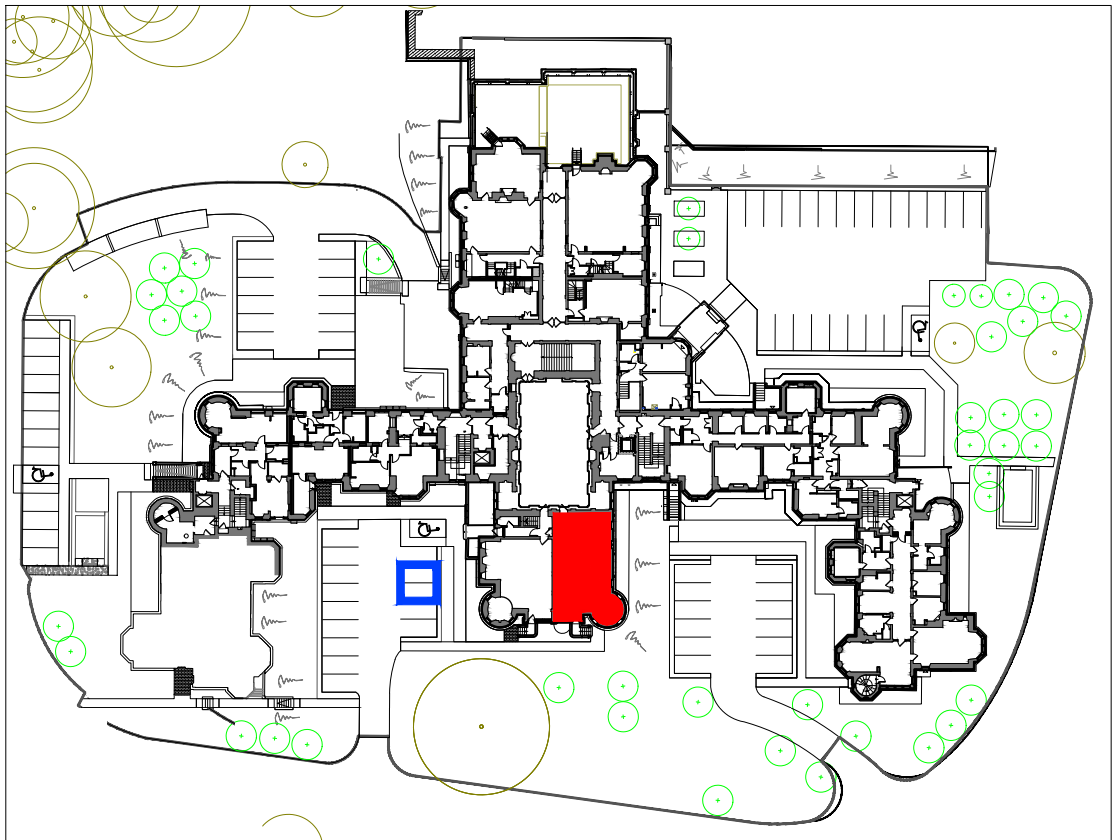

DEED PLAN
SCALE 1:1000

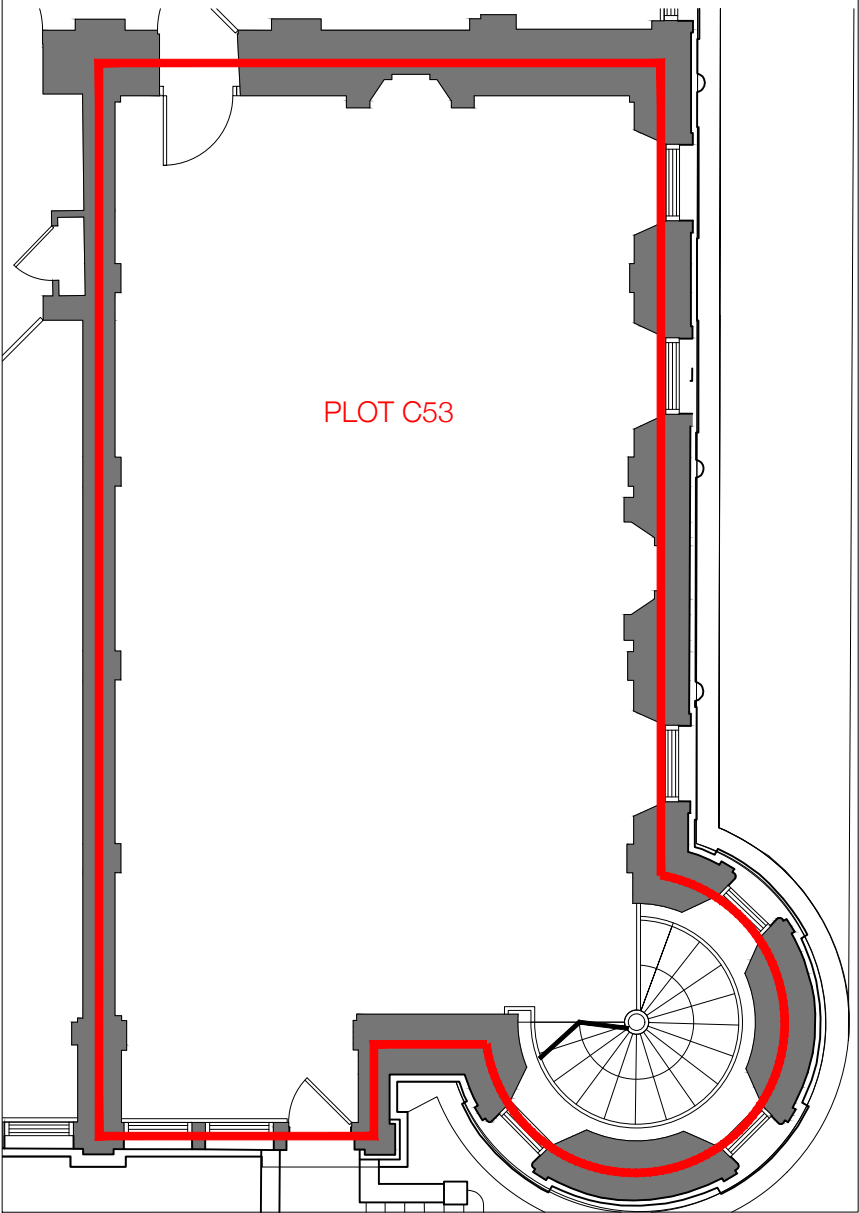

PLOT C53 - UPPER LEVEL
PLAN - LEVEL 3 - SCALE 1:100

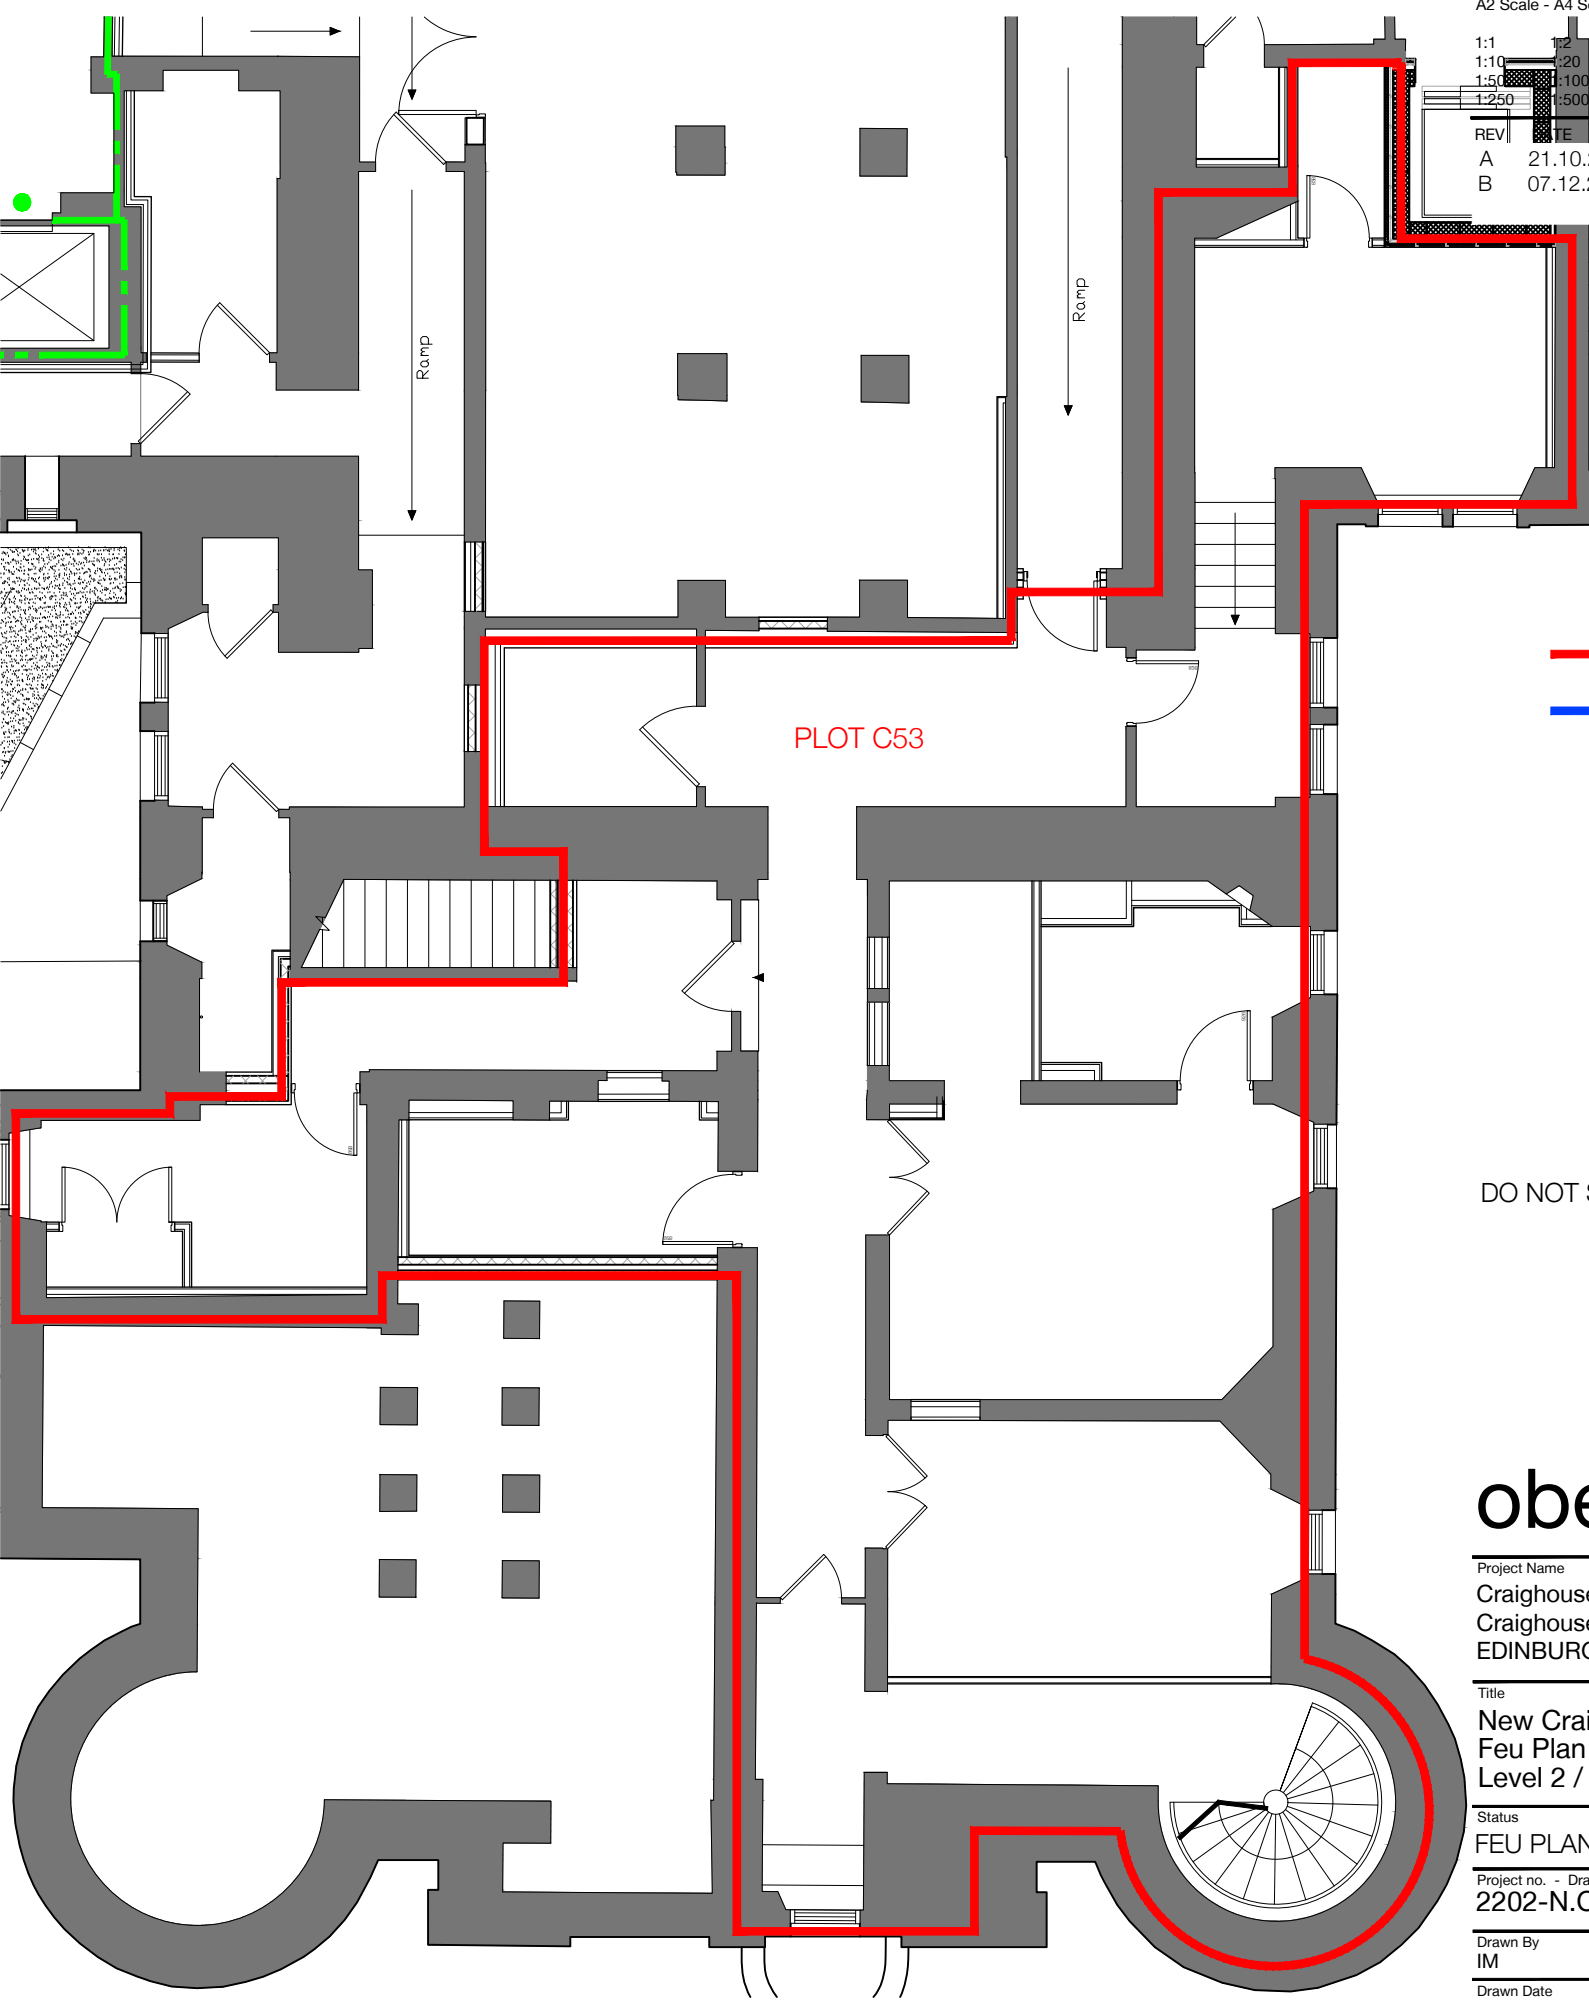

PLOT C53 - LOWER LEVEL
PLAN - LEVEL 2 - SCALE 1:100


Scale convertor					
A2 Scale - A4 Scale			A2 Scale - A4 Scale		
1:1	1:2	1:5	1:10	1:20	1:50
1:10	1:20	1:25	1:50	1:100	1:200
1:50	1:100	1:100	1:200	1:500	
1:250	1:500				
REV	FE	AMENDMENT			
A	21.10.21	Parking space illustrated.			
B	07.12.21	Parking layout rev to W.Wing.			

- PLOT BOUNDARY
- PARKING SPACE


DO NOT SCALE FROM DRAWING.

oberlanders


Project Name		Title	
Craighouse Partnership		New Craig	
Craighouse - Easter Craiglockhart Hill		Feu Plan	
EDINBURGH EH10 5LG		Level 2 / 3 - Plot C53 - L3.A4	
Status		Status	
FEU PLAN		FEU PLAN	
Project no. - Drawing no. - Revision		Project no. - Drawing no. - Revision	
2202-N.Craig-(95)304-B		2202-N.Craig-(95)304-B	
Drawn By		Drawn By	
IM		Oberlanders Architects LLP	
Drawn Date		16 Melville Street Edinburgh EH3 7NS	
12.07.2019		T 0131 225 9070	
Scale (s) @ A3		F 0131 220 3783	
As noted		E mail@oberlanders.co.uk	
		www.oberlanders.co.uk	

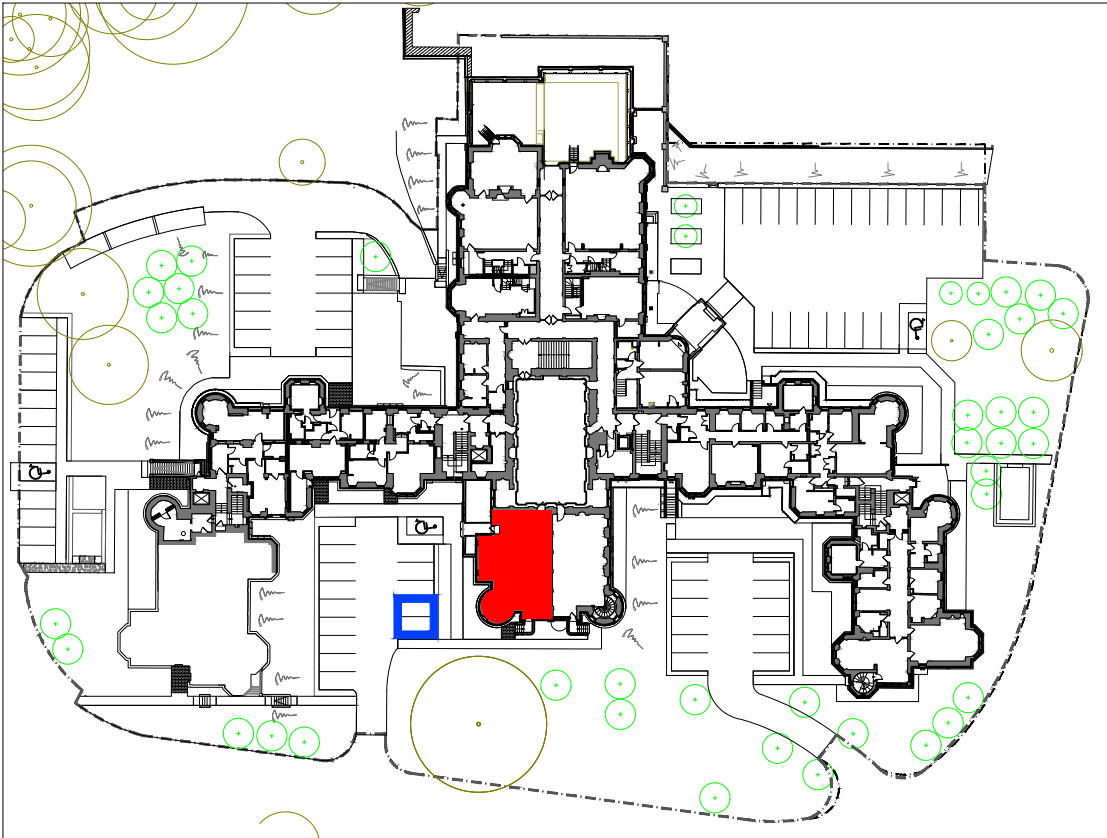

DEED PLAN
Level 3 - Lower Level
SCALE 1:1000

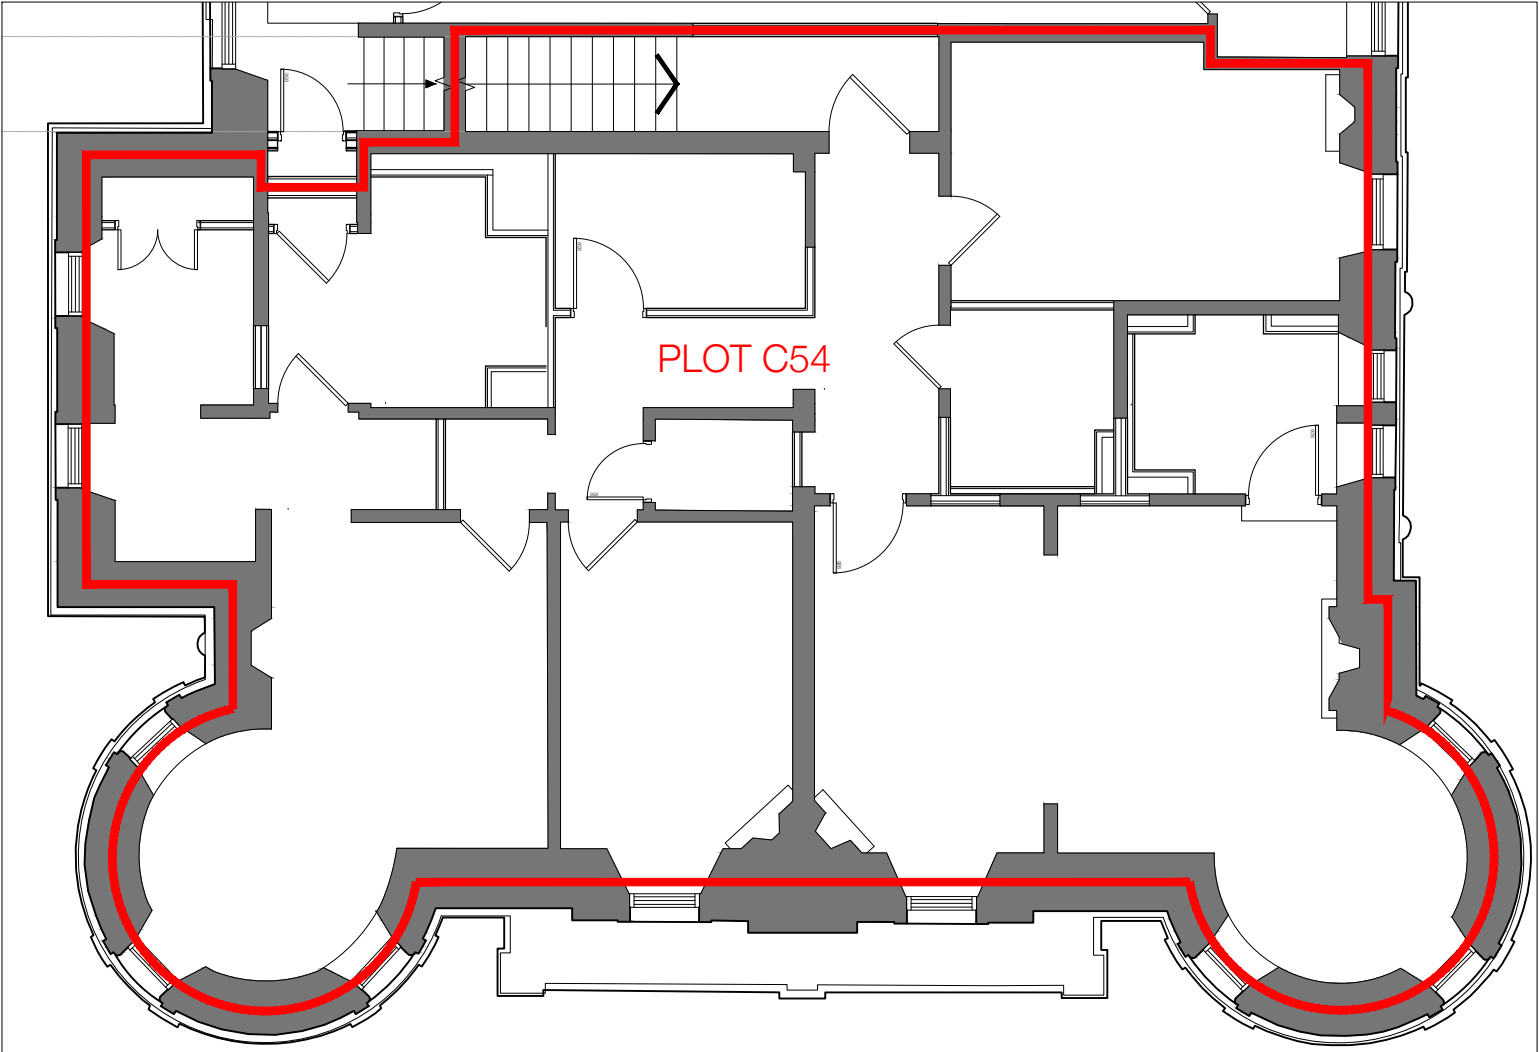

PLOT C54 - UPPER LEVEL
PLAN - LEVEL 5 - SCALE 1:100

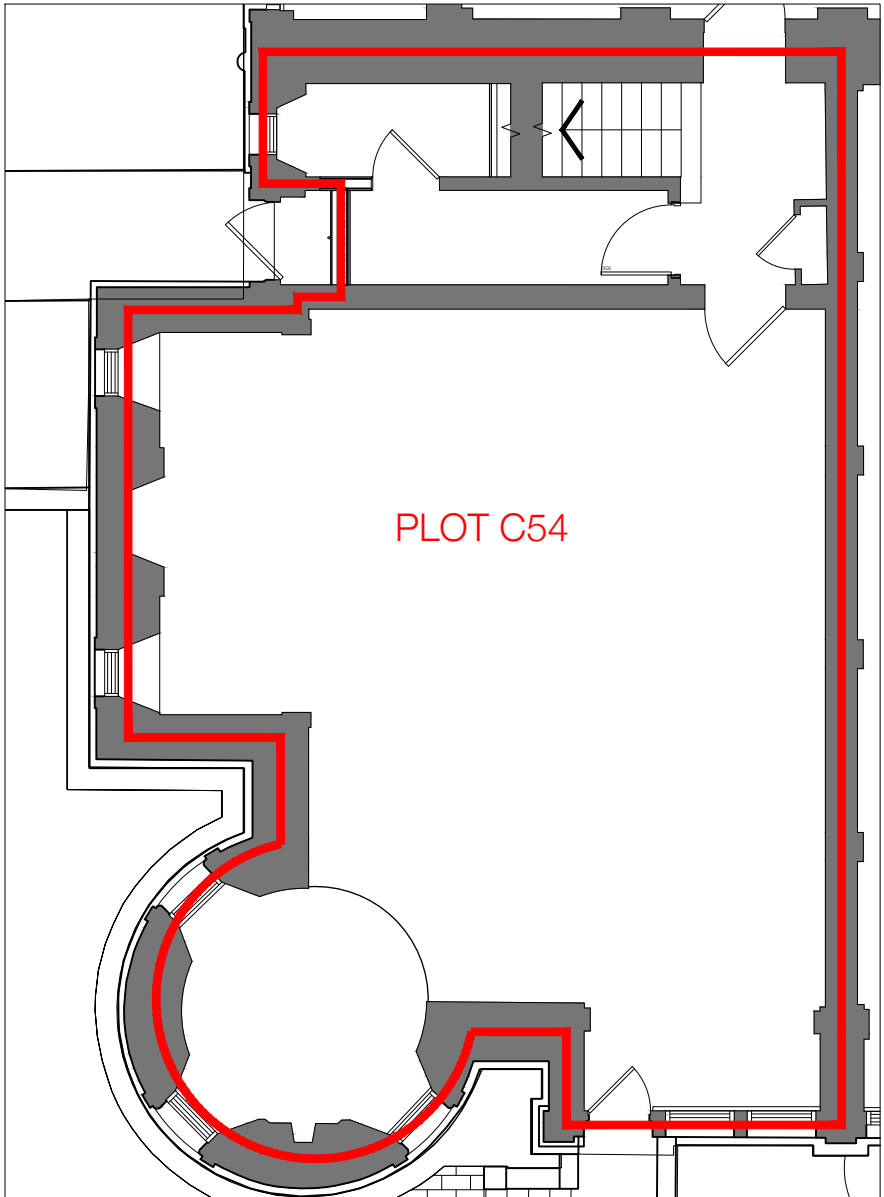

PLOT C54 - LOWER LEVEL
PLAN - LEVEL 3 - SCALE 1:100

Scale convertor			
A2 Scale - A4 Scale		A2 Scale - A4 Scale	
1:1	1:2	1:5	1:10
1:10	1:20	1:25	1:50
1:50	1:100	1:100	1:200
1:250	1:500		
REV	DATE	AMENDMENT	
A	21.10.21	Parking space illustrated.	
B	07.12.21	Parking layout rev to W.Wing.	

— PLOT BOUNDARY
— PARKING SPACE

DO NOT SCALE FROM DRAWING.

oberlanders

Project Name
Craighouse Partnership
Craighouse - Easter Craiglockhart Hill
EDINBURGH EH10 5LG


Title
New Craig
Feu Plan
Level 3 / 5 - Plot C54 - L3.A5

Status
FEU PLAN


Project no. - Drawing no. - Revision
2202-N.Craig-(95)305-B

Drawn By IM	Oberlanders Architects LLP 16 Melville Street Edinburgh EH3 7NS
Drawn Date 12.07.2019	T 0131 225 9070 F 0131 220 3783
Scale (s) @ A3 As noted	E mail@oberlanders.co.uk www.oberlanders.co.uk

Scale convertor			
A2 Scale - A4 Scale		A2 Scale - A4 Scale	
1:1	1:2	1:5	1:10
1:10	1:20	1:25	1:50
1:50	1:100	1:100	1:200
1:250	1:500		
REV	DATE	AMENDMENT	
A	21.10.21	Parking space illustrated.	
B	07.12.21	Parking layout rev to W.Wing	

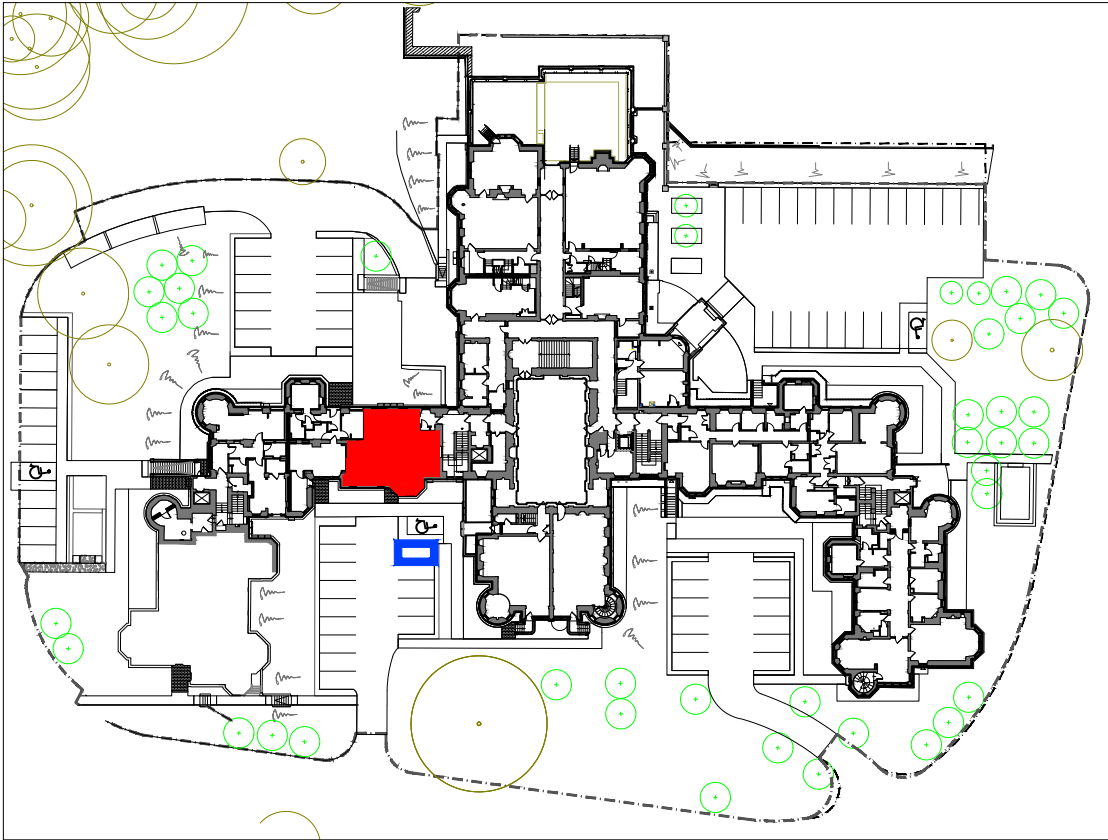

DEED PLAN
SCALE 1:1000

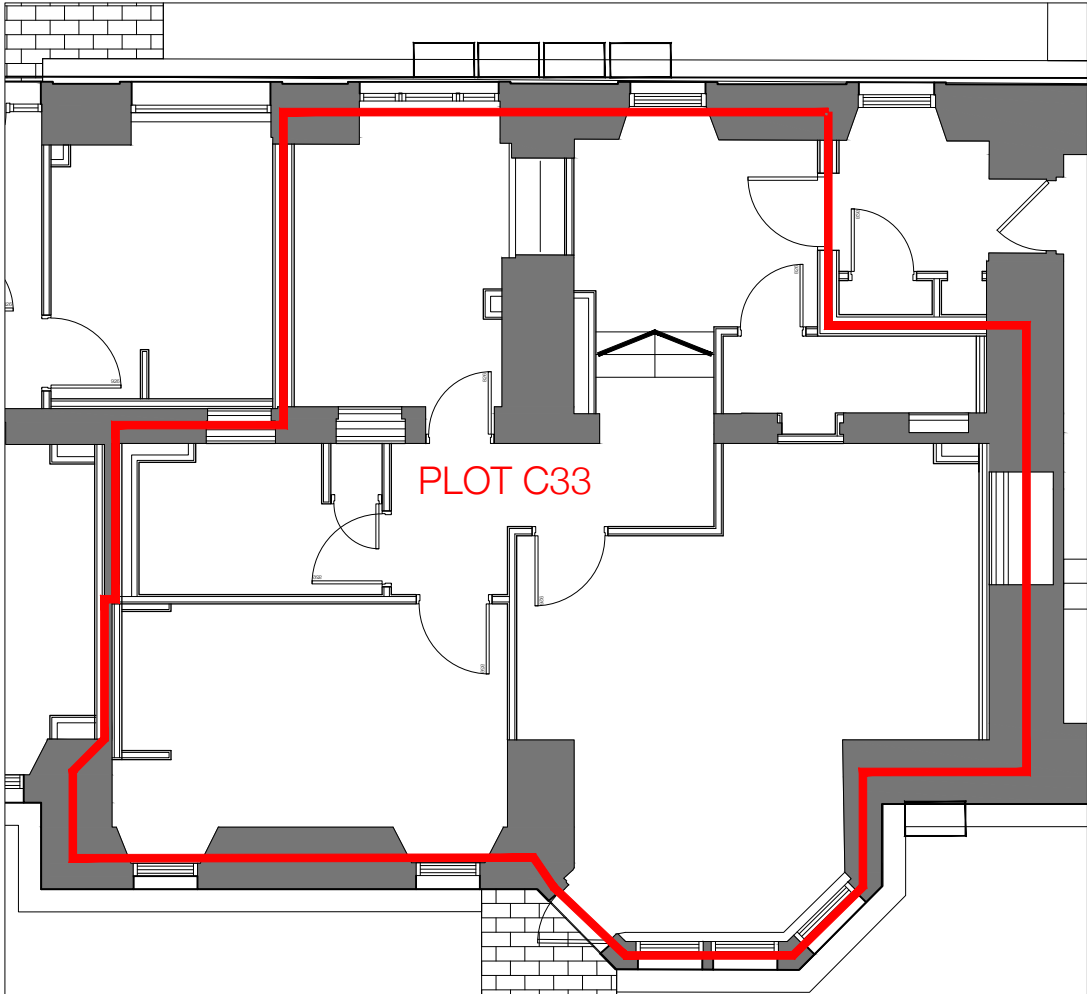PLOT C33
PLAN - LEVEL 3 - SCALE 1:100


- PLOT BOUNDARY
- PARKING SPACE

DO NOT SCALE FROM DRAWING.


oberlanders

Project Name	
Craighouse Partnership Craighouse - Easter Craiglockhart Hill EDINBURGH EH10 5LG	
Title	
New Craig Feu Plan Level 3 - Plot C33 - L3.A6	
Status	
FEU PLAN	
Project no. - Drawing no. - Revision	
2202-N.Craig-(95)306-B	
Drawn By	Oberlanders Architects LLP 16 Melville Street Edinburgh EH3 7NS T 0131 225 9070 F 0131 220 3783 E mail@oberlanders.co.uk www.oberlanders.co.uk
IM	
Drawn Date	
12.07.2019	
Scale (s) @ A3	
As noted	

Scale convertor			
A2 Scale - A4 Scale		A2 Scale - A4 Scale	
1:1	1:2	1:5	1:10
1:10	1:20	1:25	1:50
1:50	1:100	1:100	1:200
1:250	1:500		
REV	DATE	AMENDMENT	
A	21.10.21	Parking space illustrated.	
B	07.12.21	Parking layout rev to W.Wing	

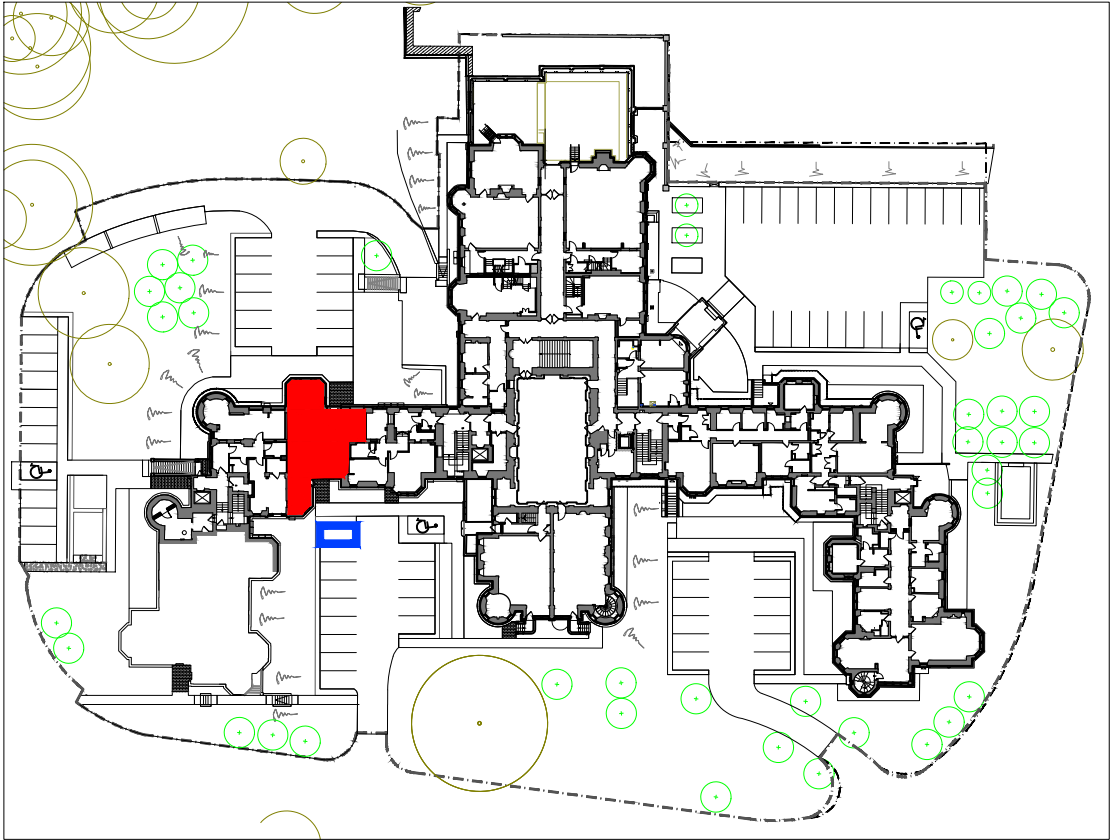

DEED PLAN
SCALE 1:1000

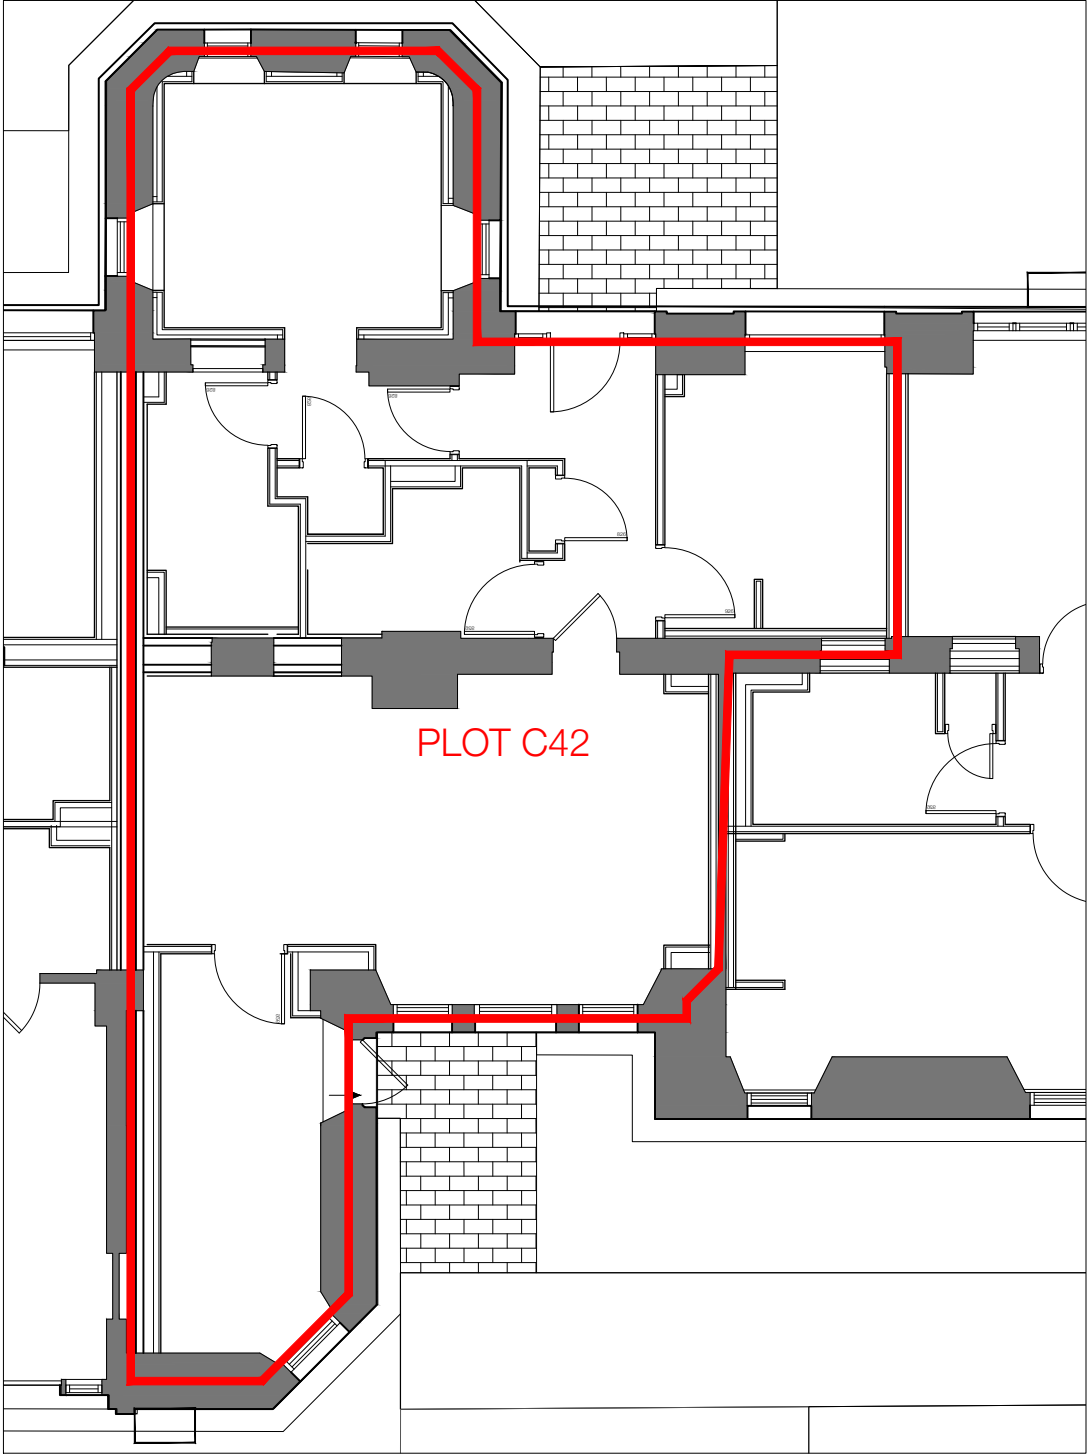


PLOT C42
PLAN - LEVEL 3 - SCALE 1:100

-  PLOT BOUNDARY
-  PARKING SPACE



DO NOT SCALE FROM DRAWING.

oberlanders

Project Name	
Craighouse Partnership Craighouse - Easter Craiglockhart Hill EDINBURGH EH10 5LG	
Title	
New Craig Feu Plan Level 3 - Plot C42 - L3.A7	
Status	
FEU PLAN	
Project no. - Drawing no. - Revision 2202-N.Craig-(95)307-B	
Drawn By IM	Oberlanders Architects LLP 16 Melville Street Edinburgh EH3 7NS T 0131 225 9070 F 0131 220 3783 E mail@oberlanders.co.uk www.oberlanders.co.uk
Drawn Date 12.07.2019	
Scale (s) @ A3 As noted	

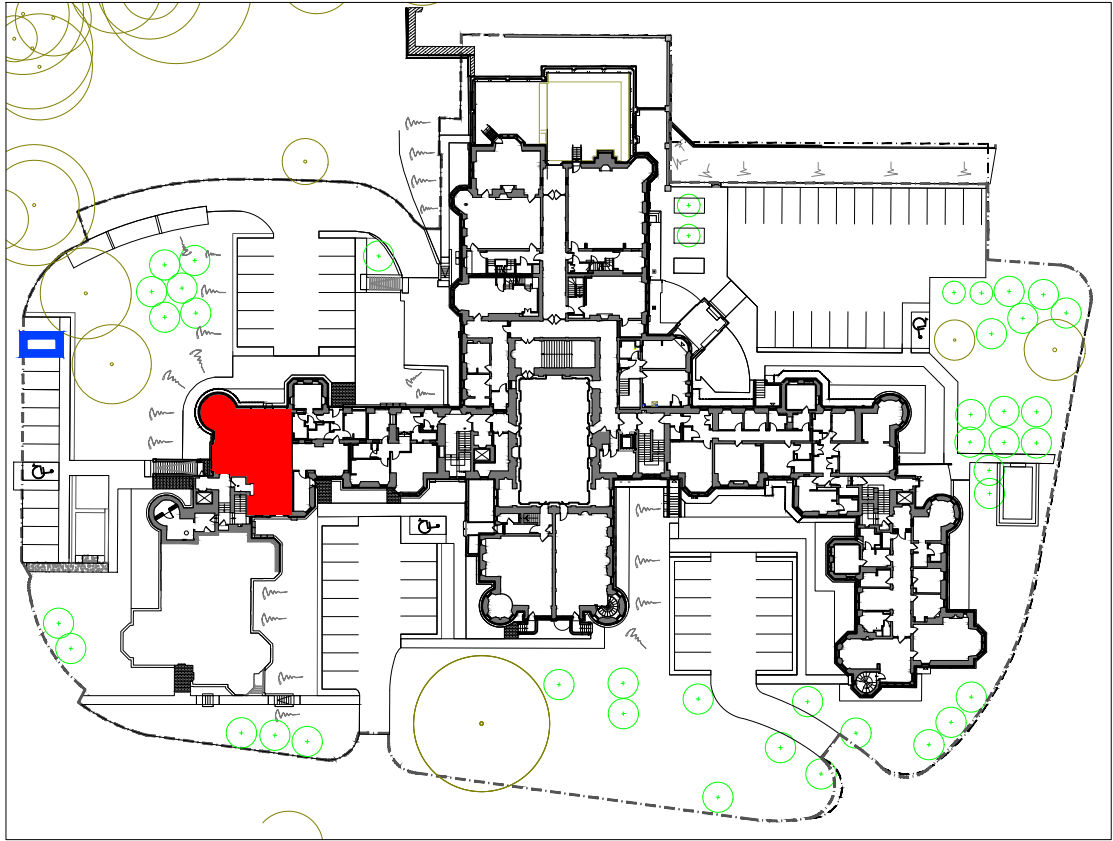

DEED PLAN
SCALE 1:1000

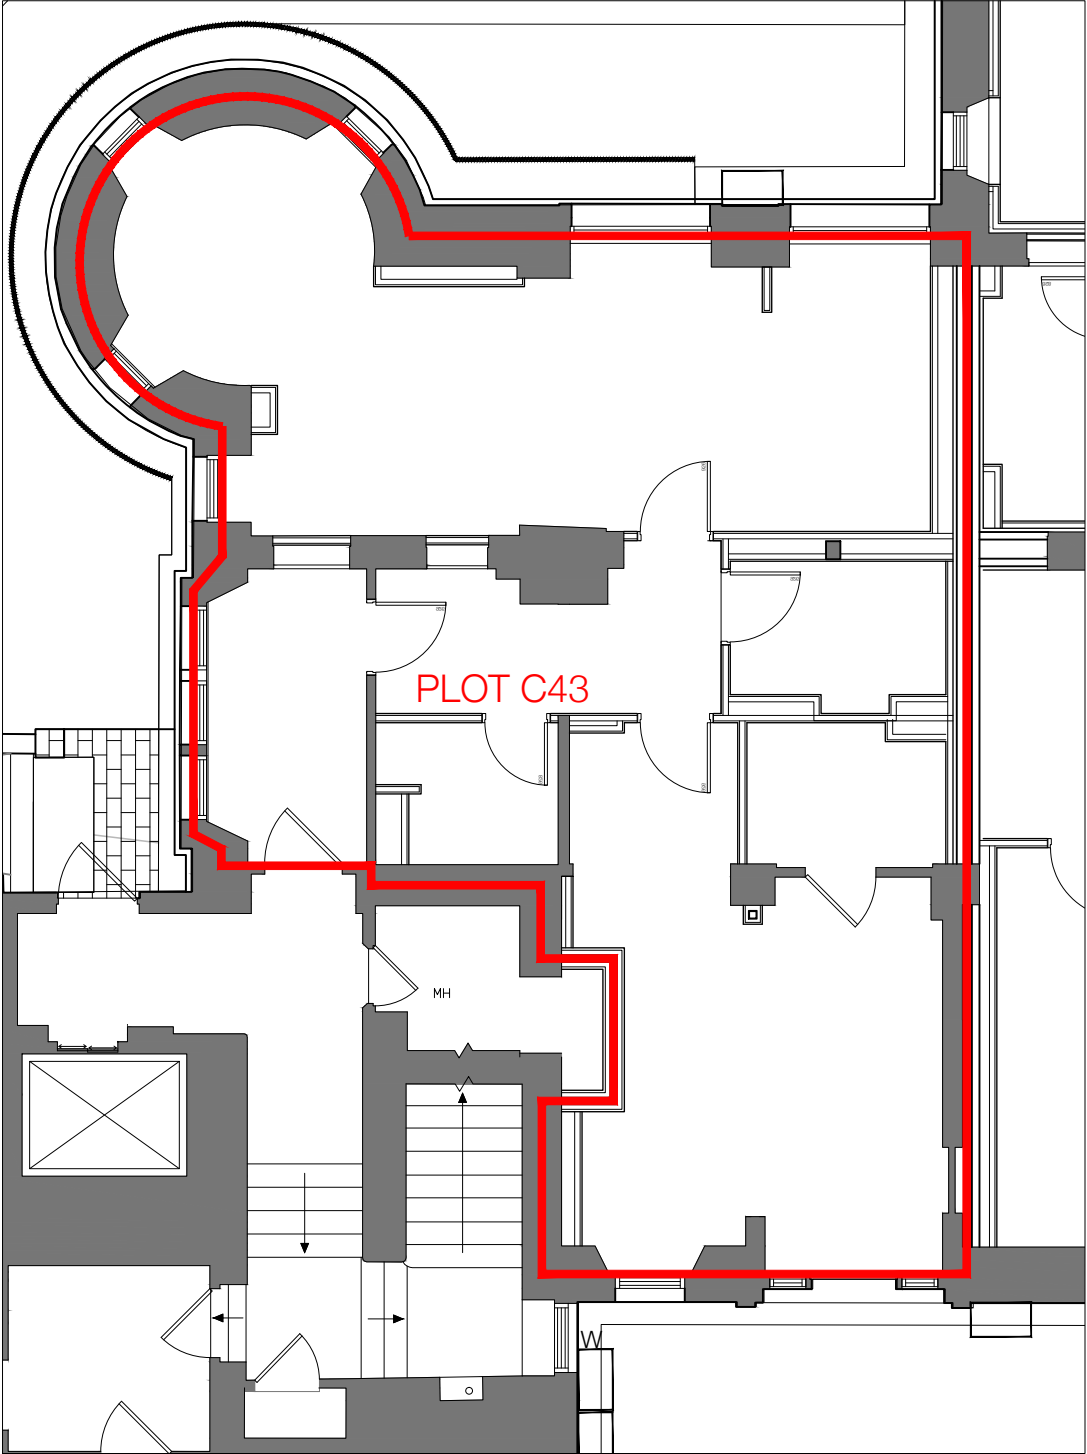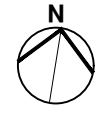

PLOT C43
PLAN - LEVEL 3 - SCALE 1:100


Scale convertor			
A2 Scale - A4 Scale		A2 Scale - A4 Scale	
1:1	1:2	1:5	1:10
1:10	1:20	1:25	1:50
1:50	1:100	1:100	1:200
1:250	1:500		
REV	DATE	AMENDMENT	
A	21.10.21	Parking space illustrated.	
B	07.12.21	Parking layout rev to W.Wing	

- PLOT BOUNDARY
- PARKING SPACE


DO NOT SCALE FROM DRAWING.

oberlanders


Project Name	
Craighouse Partnership Craighouse - Easter Craiglockhart Hill EDINBURGH EH10 5LG	
Title	
New Craig Feu Plan Level 3 - Plot C43 - L3.A8	
Status	
FEU PLAN	
Project no. - Drawing no. - Revision 2202-N.Craig-(95)308-B	
Drawn By	Oberlanders Architects LLP
IM	16 Melville Street Edinburgh EH3 7NS
Drawn Date	T 0131 225 9070
12.07.2019	F 0131 220 3783
Scale (s) @ A3	E mail@oberlanders.co.uk
As noted	www.oberlanders.co.uk

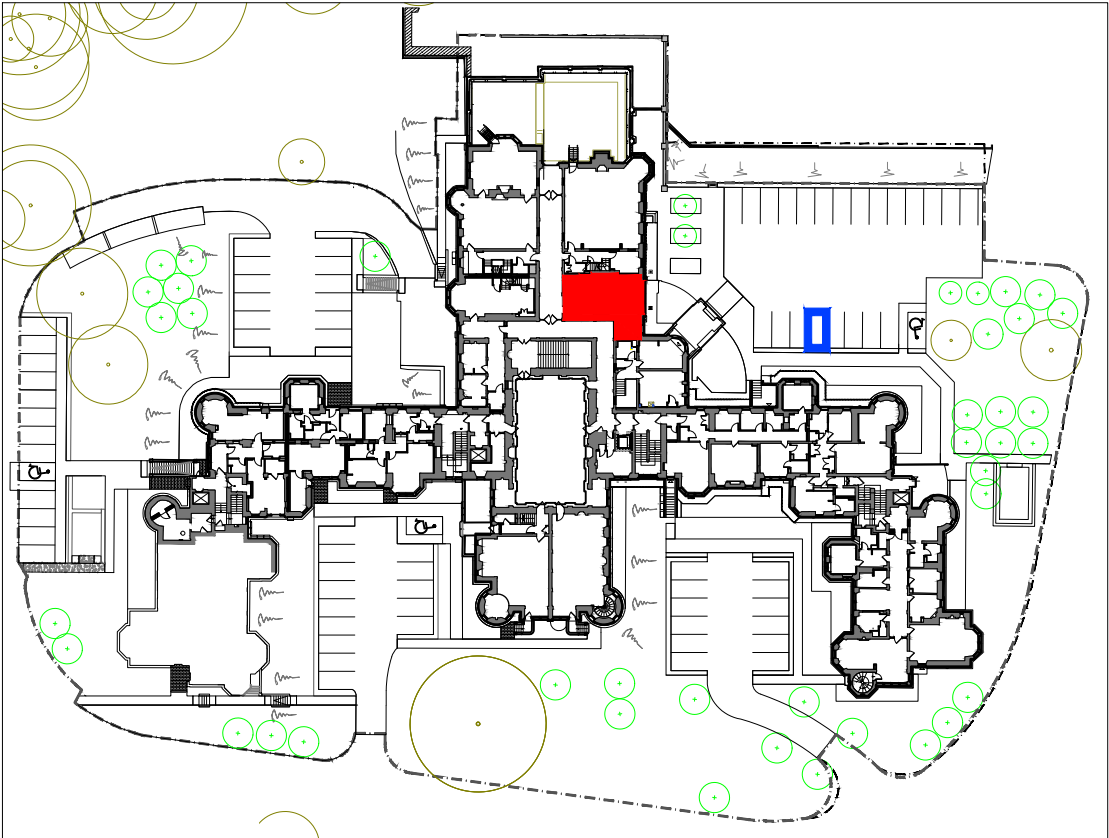

DEED PLAN
SCALE 1:1000

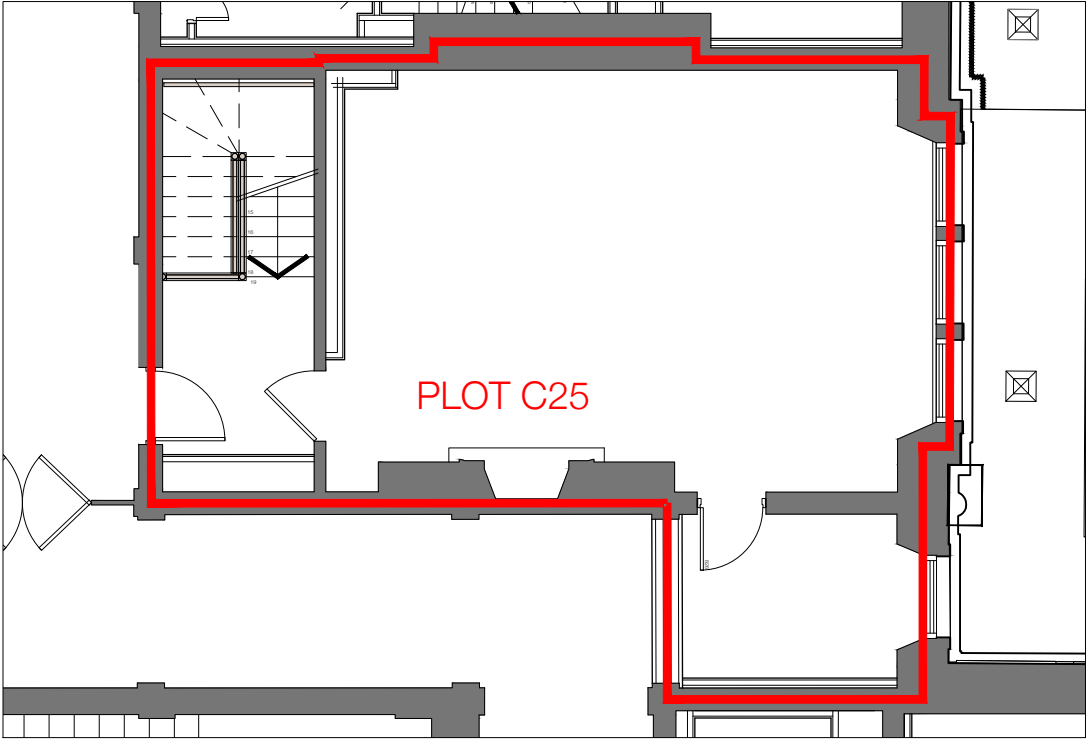

PLOT C25 - UPPER LEVEL
PLAN - LEVEL 3 - SCALE 1:100

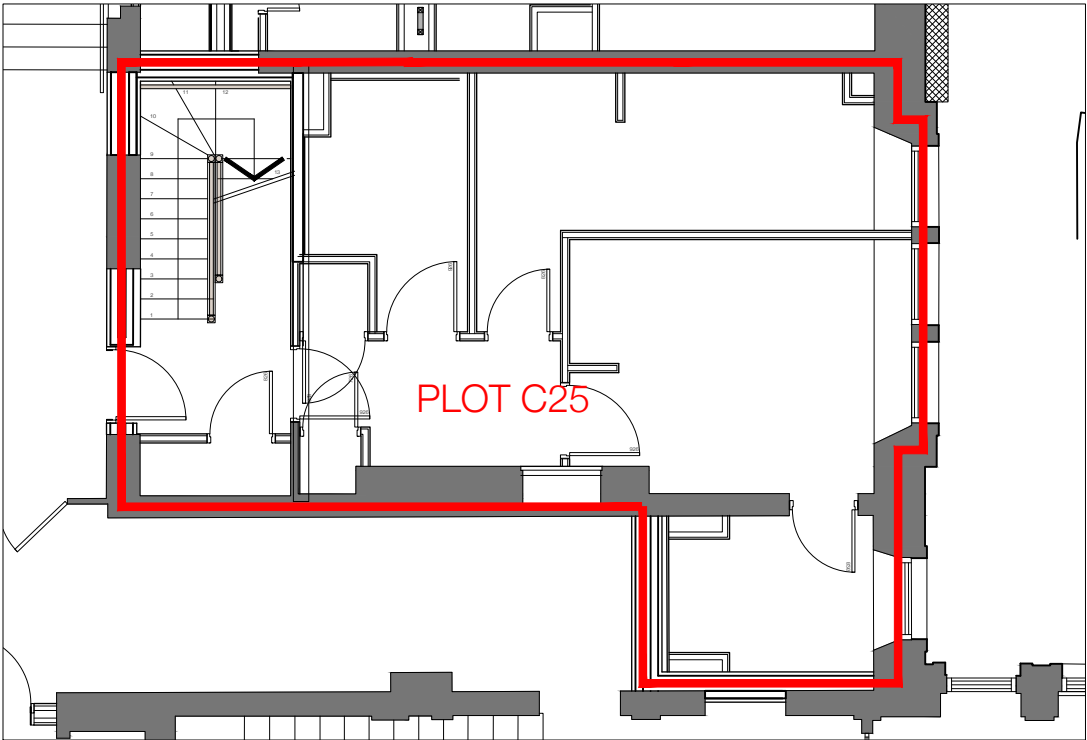

PLOT C25 - LOWER LEVEL
PLAN - LEVEL 2 - SCALE 1:100

Scale convertor			
A2 Scale - A4 Scale		A2 Scale - A4 Scale	
1:1	1:2	1:5	1:10
1:10	1:20	1:25	1:50
1:50	1:100	1:100	1:200
1:250	1:500		

REV	DATE	AMENDMENT
A	27.08.21	Initial draft issue.
B	21.10.21	Parking space illustrated.
C	07.12.21	Parking layout rev to W.Wing.

- PLOT BOUNDARY
- PARKING SPACE

DO NOT SCALE FROM DRAWING.


oberlanders

Project Name
Craighouse Partnership
Craighouse - Easter Craiglockhart Hill
EDINBURGH EH10 5LG


Title
New Craig
Feu Plan
Level 2 / 3 - Plot C25 - L3.A9

Status
FEU PLAN
Project no. - Drawing no. - Revision
2202-N.Craig-(95)309-C


Drawn By IM	Oberlanders Architects LLP 16 Melville Street Edinburgh EH3 7NS
Drawn Date 12.07.2019	T 0131 225 9070 F 0131 220 3783
Scale (s) @ A3 As noted	E mail@oberlanders.co.uk www.oberlanders.co.uk

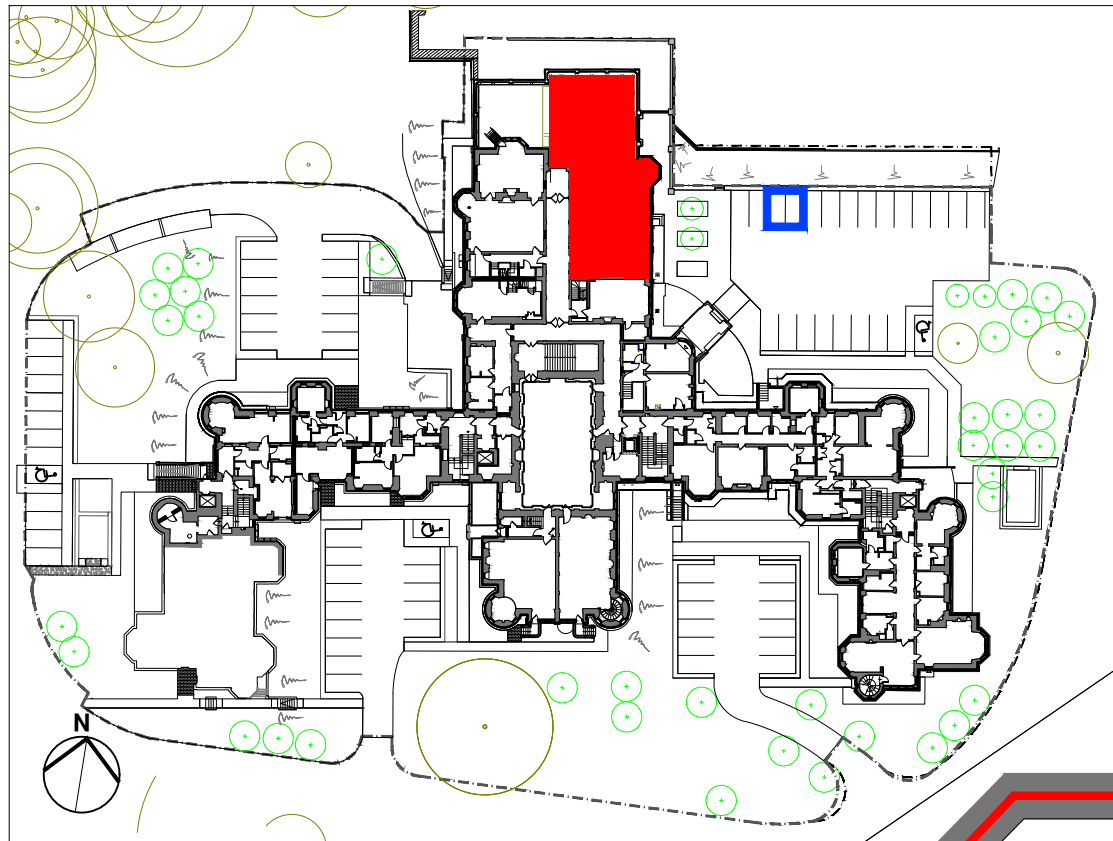

DEED PLAN
SCALE 1:1000

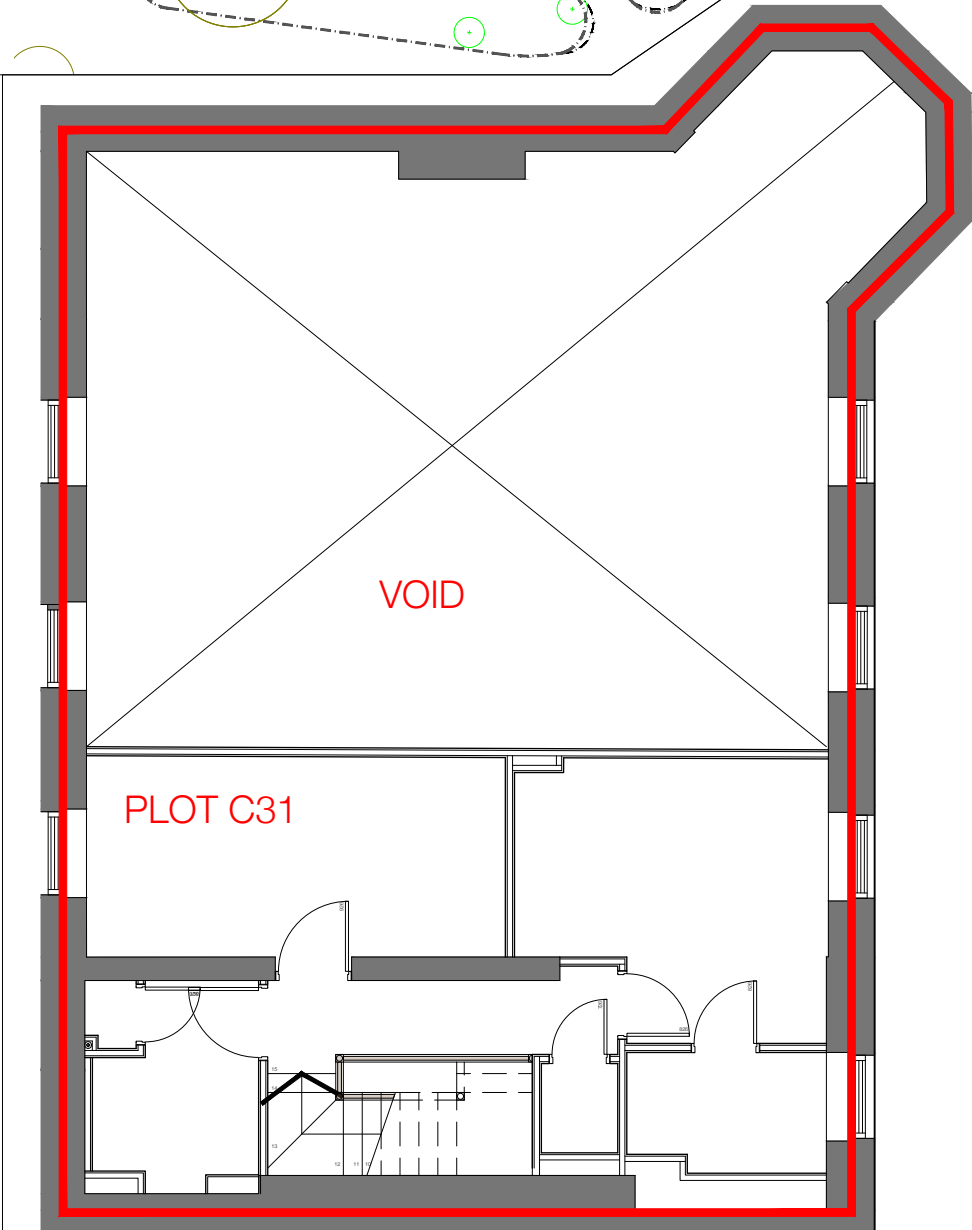

PLOT C31 PLAN - LEVEL 3 MEZZANINE - SCALE 1:100

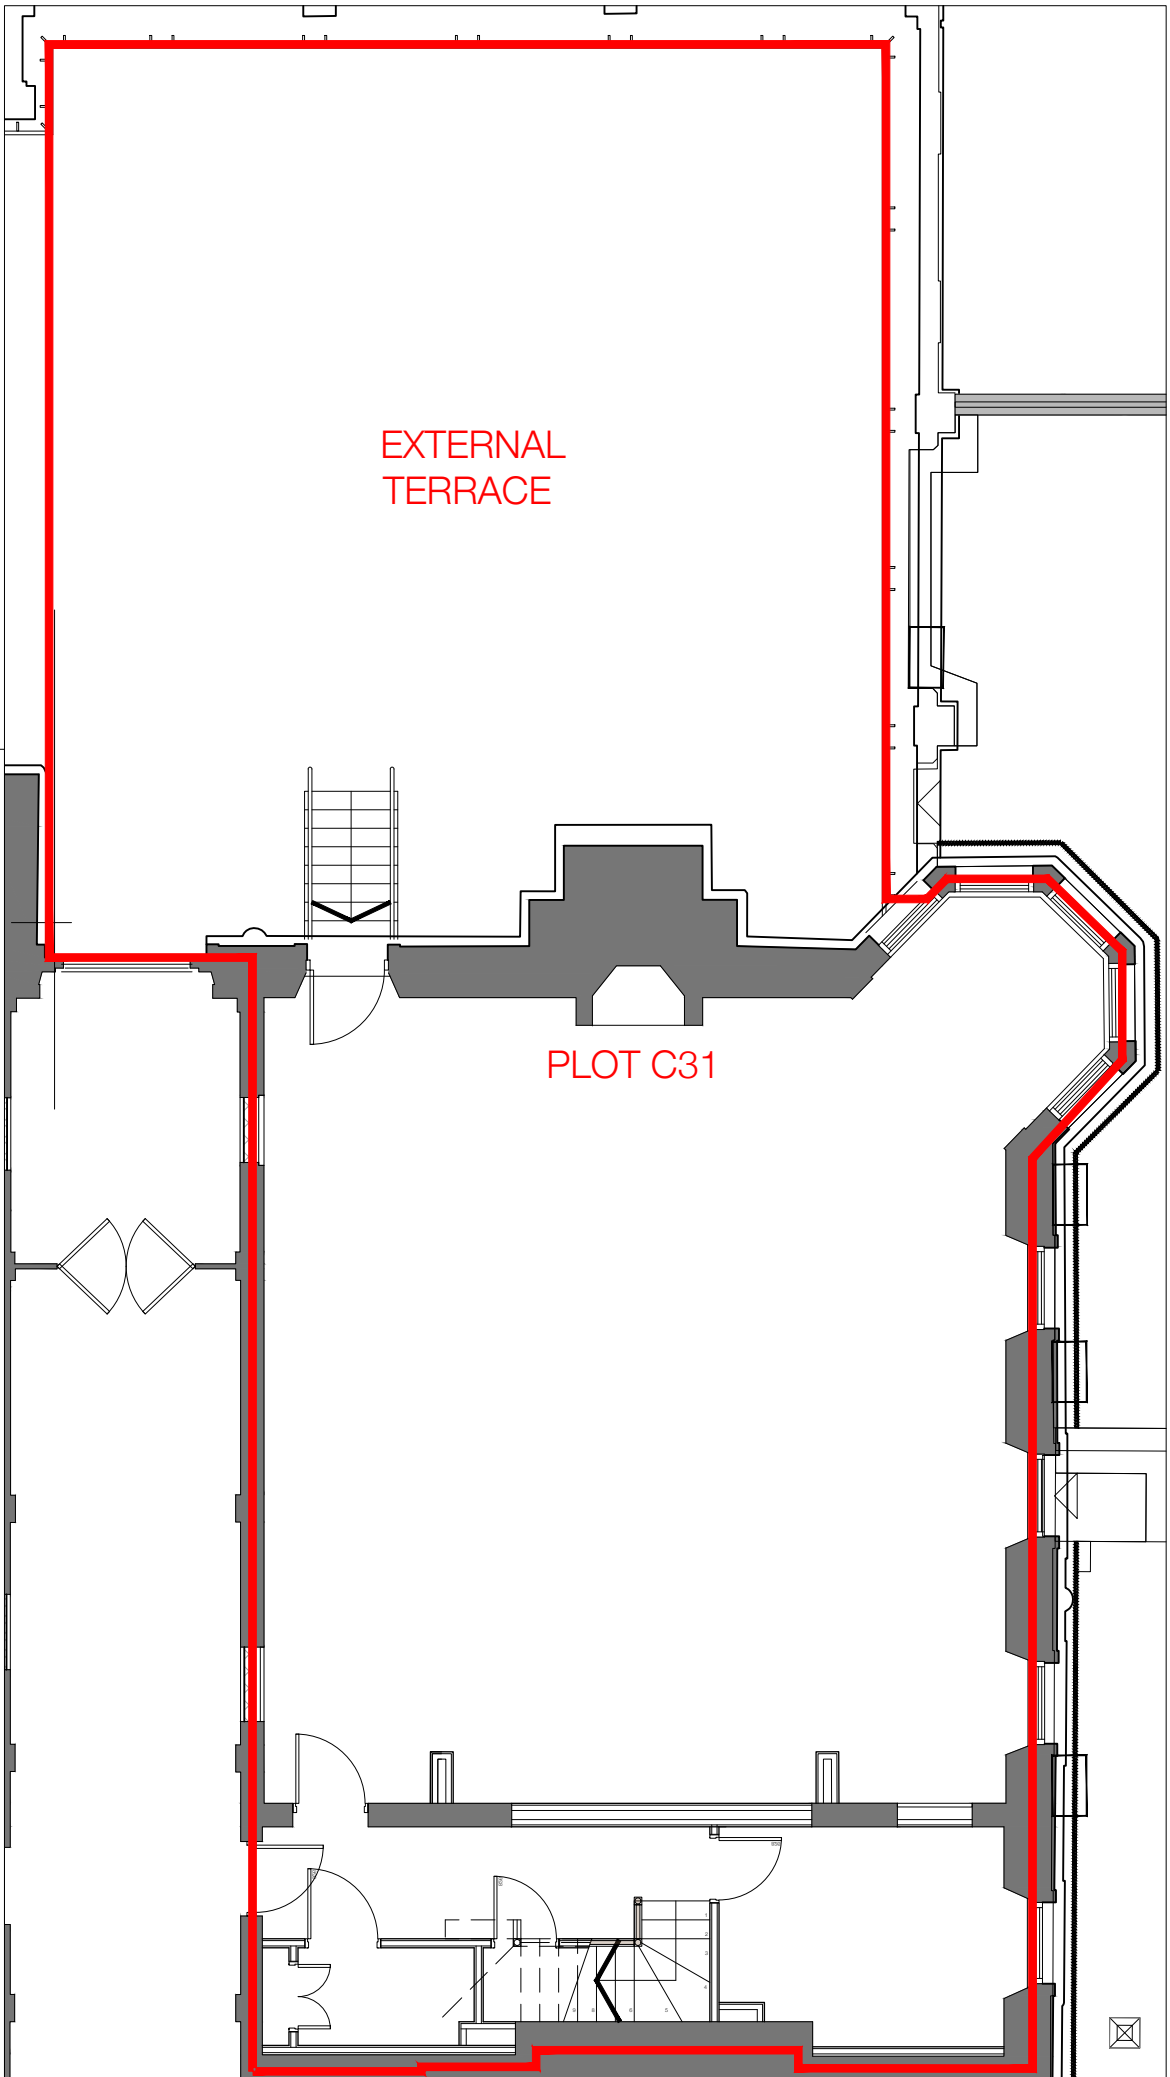

PLOT C31 PLAN - LEVEL 3 - SCALE 1:100

Scale convertor			
A2 Scale - A4 Scale		A2 Scale - A4 Scale	
1:1	1:2	1:5	1:10
1:10	1:20	1:25	1:50
1:50	1:100	1:100	1:200
1:250	1:500		

REV	DATE	AMENDMENT
A	27.08.21	Initial draft issue.
B	21.10.21	Parking space illustrated.
C	07.12.21	Parking layout rev to W.Wing.

- PLOT BOUNDARY
- PARKING SPACE

DO NOT SCALE FROM DRAWING.

oberlanders


Project Name
Craighouse Partnership
Craighouse - Easter Craiglockhart Hill
EDINBURGH EH10 5LG

Title
New Craig
Feu Plan
Level 3 - Plot C31 - L3.A10


Status
FEU PLAN

Project no. - Drawing no. - Revision
2202-N.Craig-(95)310-C


Drawn By IM	Oberlanders Architects LLP 16 Melville Street Edinburgh EH3 7NS
Drawn Date 12.07.2019	T 0131 225 9070 F 0131 220 3783
Scale (s) @ A3 As noted	E mail@oberlanders.co.uk www.oberlanders.co.uk

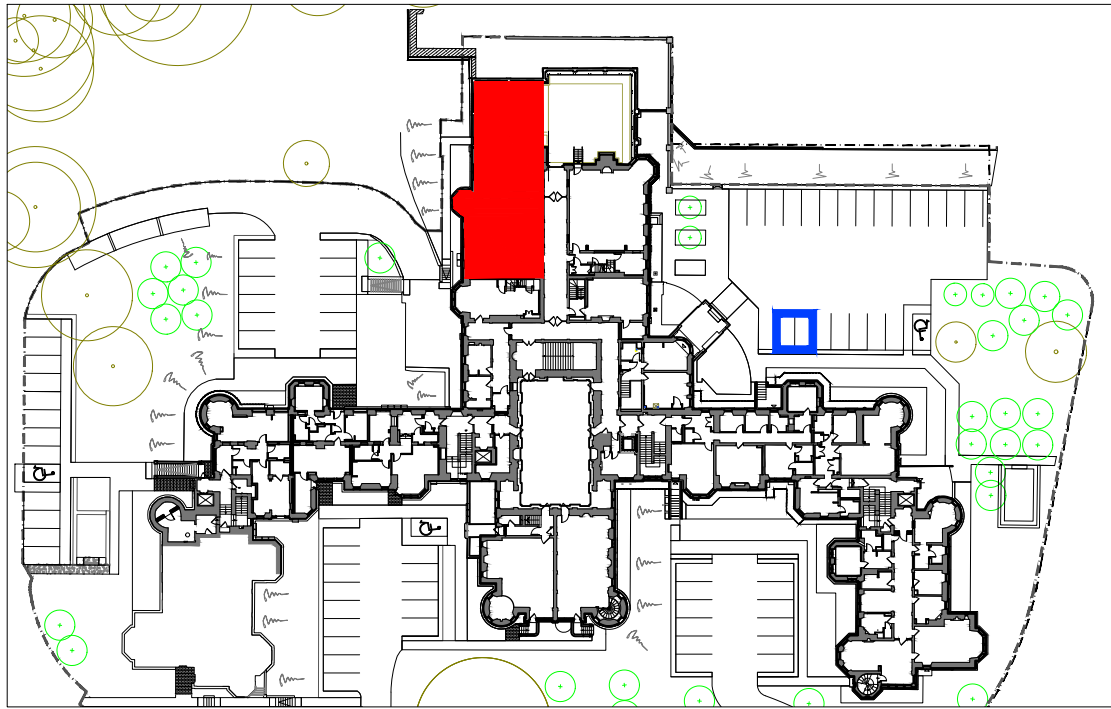


DEED PLAN
SCALE 1:1000

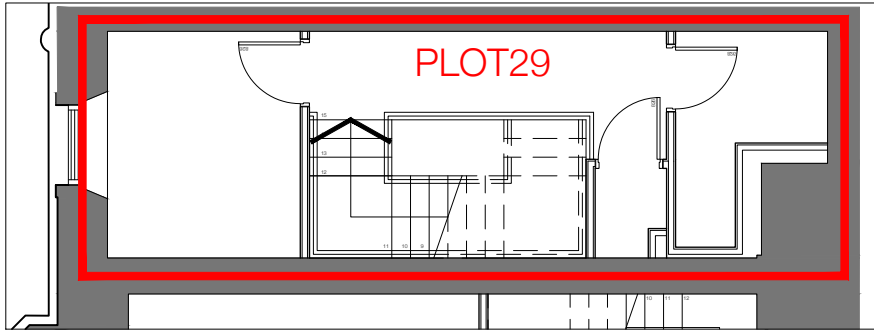

PLOT C29 PLAN - LEVEL 3 MEZZANINE - SCALE 1:100

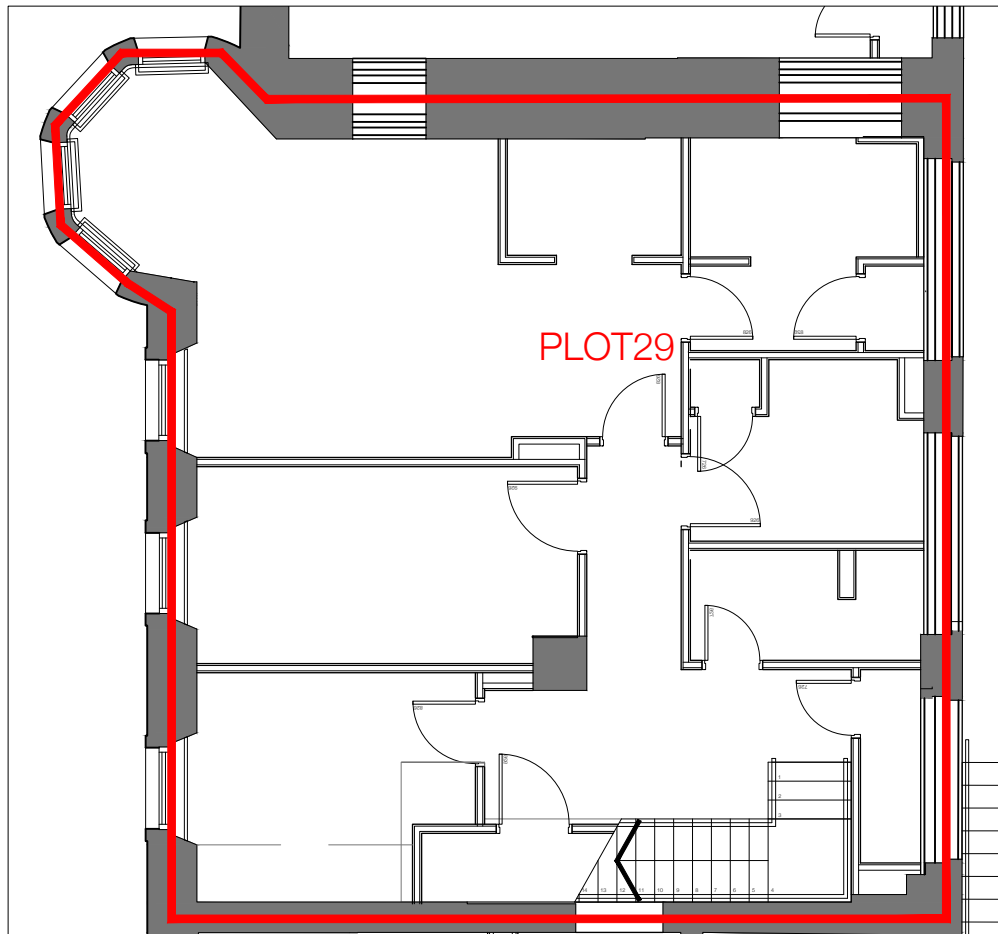

PLOT C29 PLAN - LEVEL 2 - SCALE 1:100

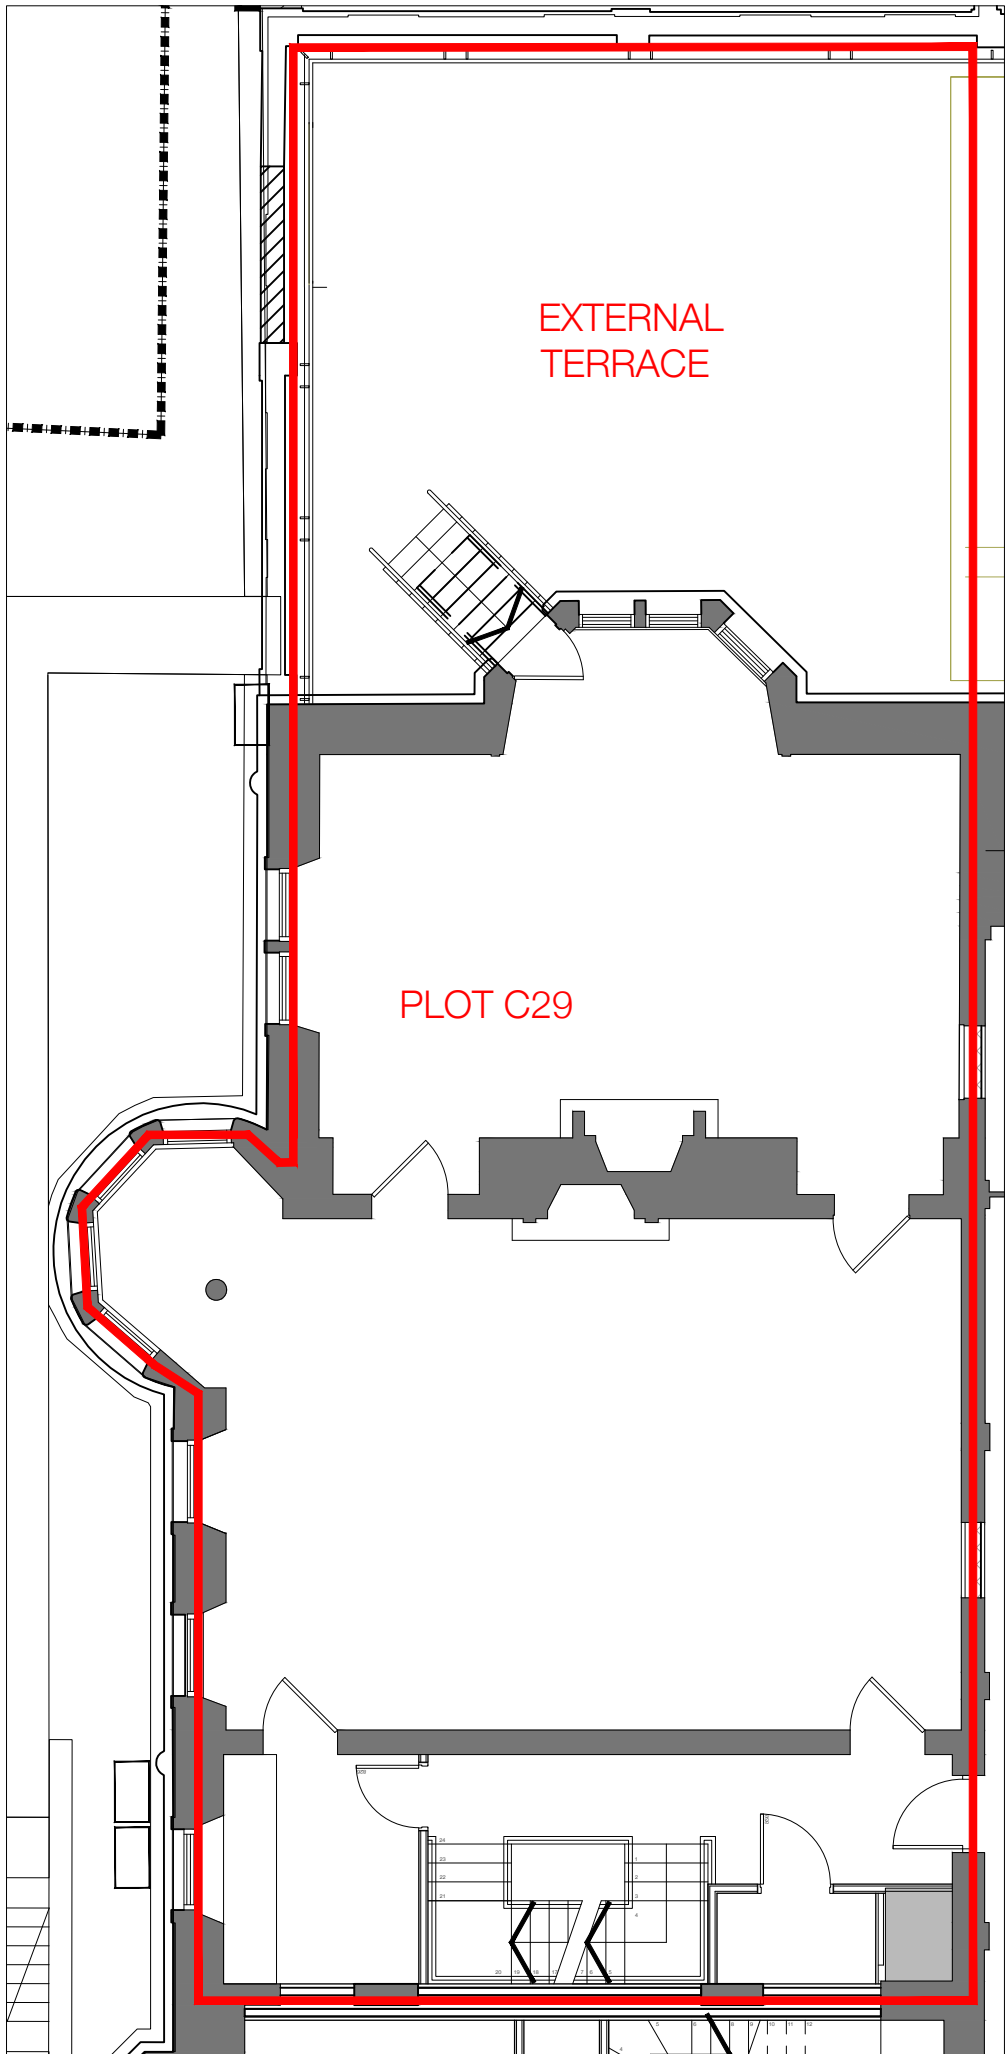

PLOT C29 PLAN - LEVEL 3 - SCALE 1:100

Scale convertor

A2 Scale - A4 Scale		A2 Scale - A4 Scale	
1:1	1:2	1:5	1:10
1:10	1:20	1:25	1:50
1:50	1:100	1:100	1:200
1:250	1:500		


REV	DATE	AMENDMENT
A	27.08.21	Initial draft issue.
B	21.10.21	Parking space illustrated.
C	07.12.21	Parking layout rev to W.Wing.

- PLOT BOUNDARY
- PARKING SPACE

DO NOT SCALE FROM DRAWING.

oberlanders

Project Name	
Craighouse Partnership Craighouse - Easter Craiglockhart Hill EDINBURGH EH10 5LG	
Title	
New Craig Feu Plan Level 3 - Plot C29 - L3.A11	
Status	
FEU PLAN	
Project no. - Drawing no. - Revision	
2202-N.Craig-(95)311-C	
Drawn By	Oberlanders Architects LLP
IM	16 Melville Street Edinburgh EH3 7NS
Drawn Date	T 0131 225 9070
12.07.2019	F 0131 220 3783
Scale (s) @ A3	E mail@oberlanders.co.uk
As noted	www.oberlanders.co.uk

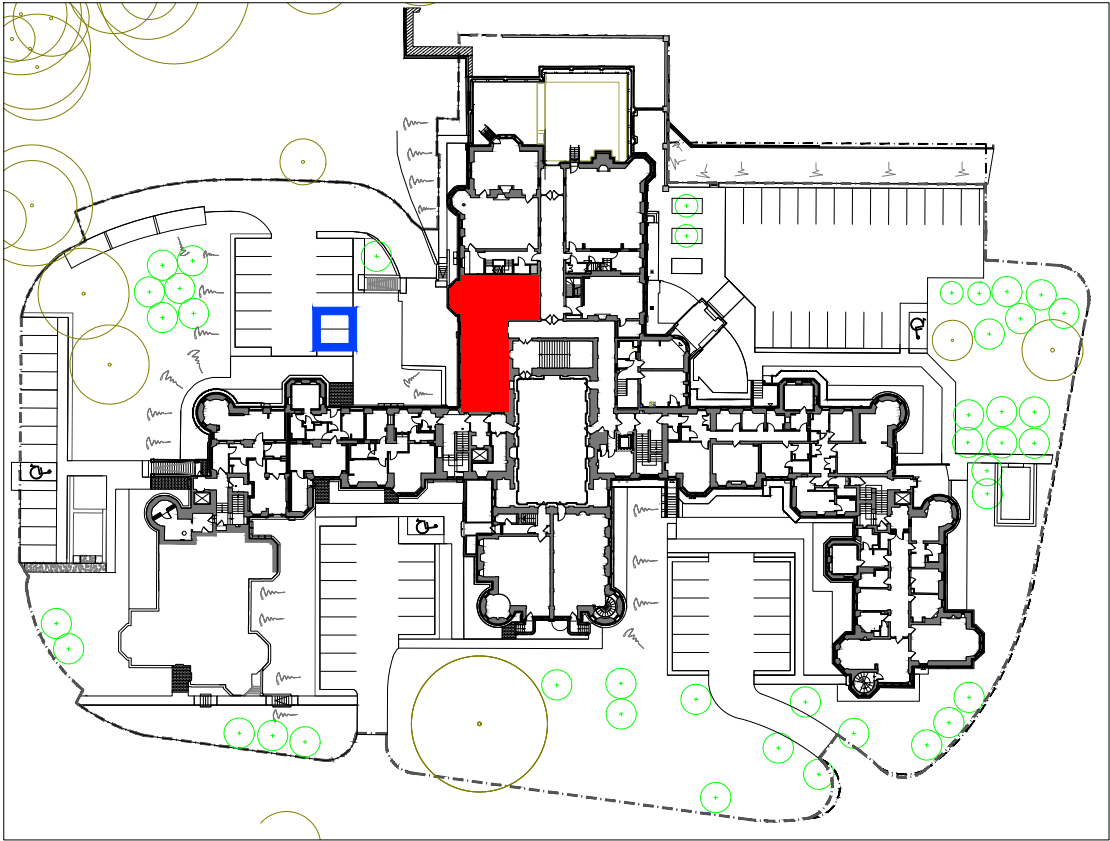

DEED PLAN
SCALE 1:1000

Scale convertor			
A2 Scale - A4 Scale		A2 Scale - A4 Scale	
1:1	1:2	1:5	1:10
1:10	1:20	1:25	1:50
1:50	1:100	1:100	1:200
1:250	1:500		


REV	DATE	AMENDMENT
A	27.08.21	Initial draft issue.
B	21.10.21	Parking space illustrated.
C	07.12.21	Parking layout rev to W.Wing.

- PLOT BOUNDARY
- PARKING SPACE


DO NOT SCALE FROM DRAWING.

oberlanders


Project Name	
Craighouse Partnership Craighouse - Easter Craiglockhart Hill EDINBURGH EH10 5LG	
Title	
New Craig Feu Plan Level 3 - Plot C32 - L3.A12	
Status	
FEU PLAN	
Project no. - Drawing no. - Revision	
2202-N.Craig-(95)312-C	
Drawn By	Oberlanders Architects LLP
IM	16 Melville Street Edinburgh EH3 7NS
Drawn Date	T 0131 225 9070
12.07.2019	F 0131 220 3783
Scale (s) @ A3	E mail@oberlanders.co.uk
As noted	www.oberlanders.co.uk

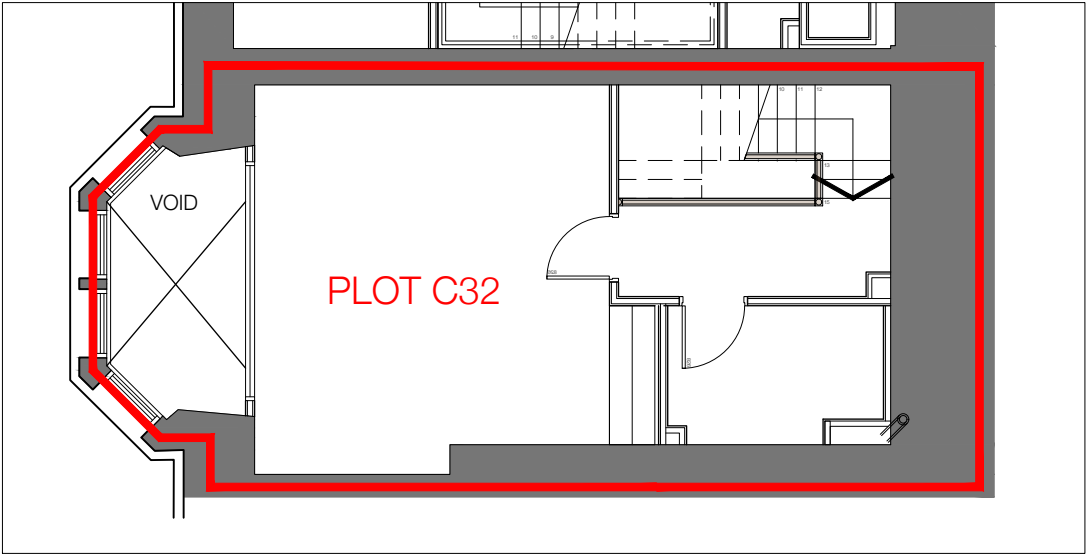


PLOT C32 PLAN - LEVEL 3 MEZZANINE- SCALE 1:100

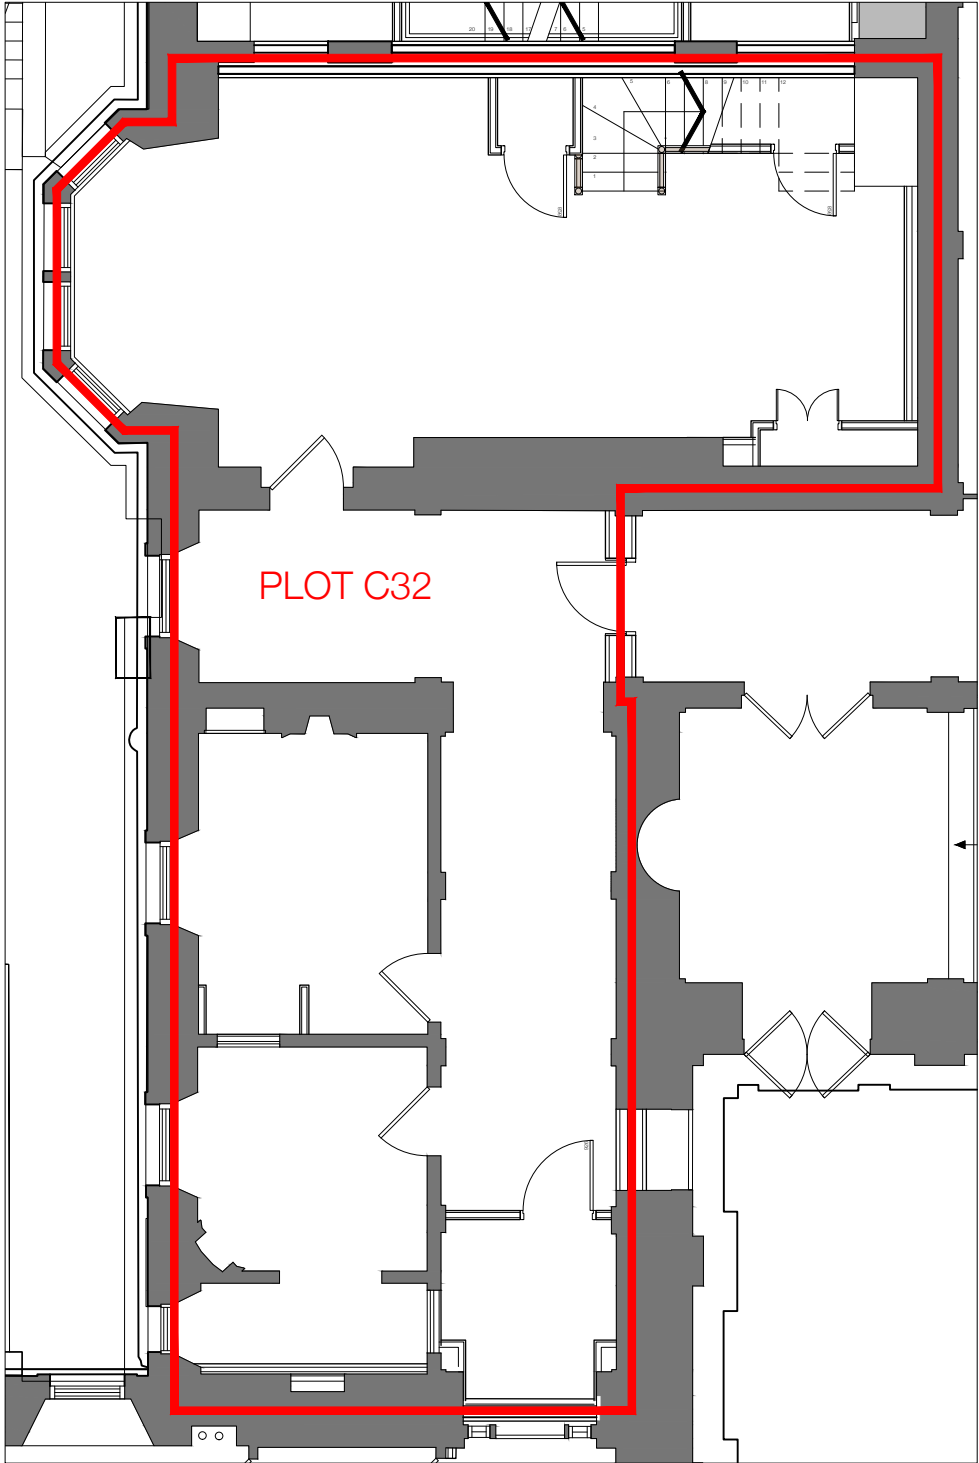

PLOT C32 PLAN - LEVEL 3 - SCALE 1:100

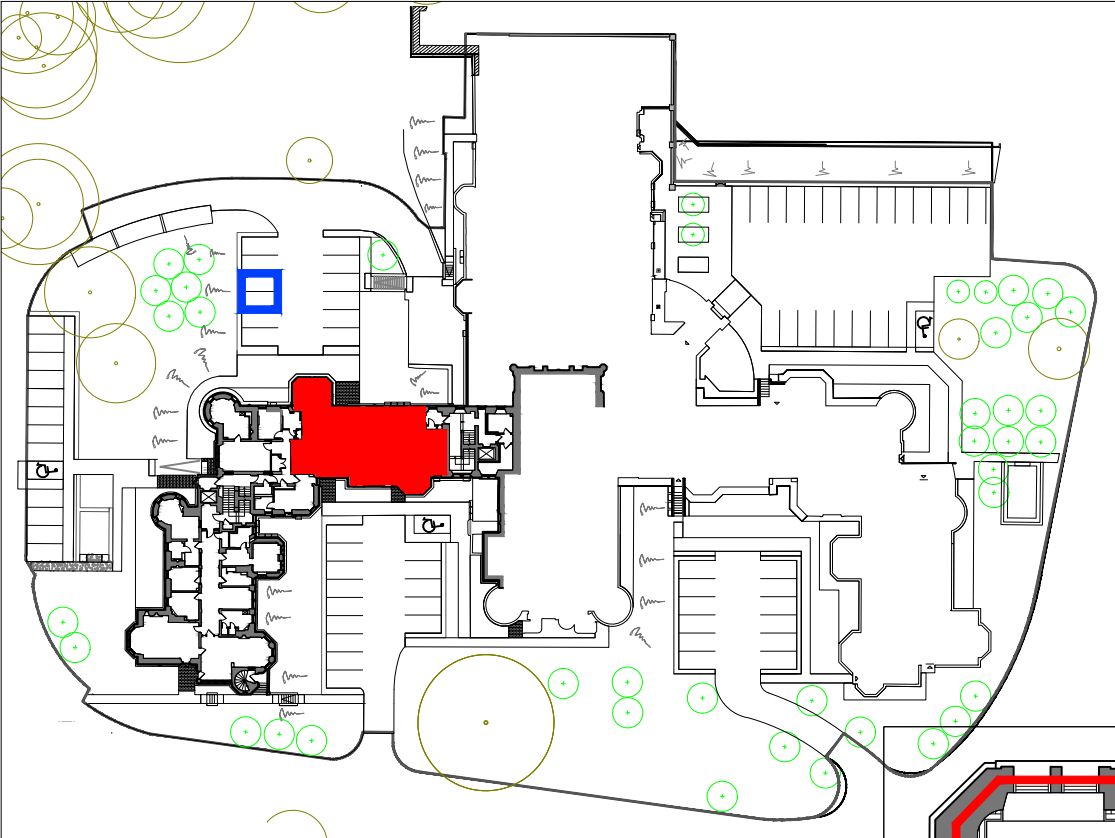

DEED PLAN
SCALE 1:1000

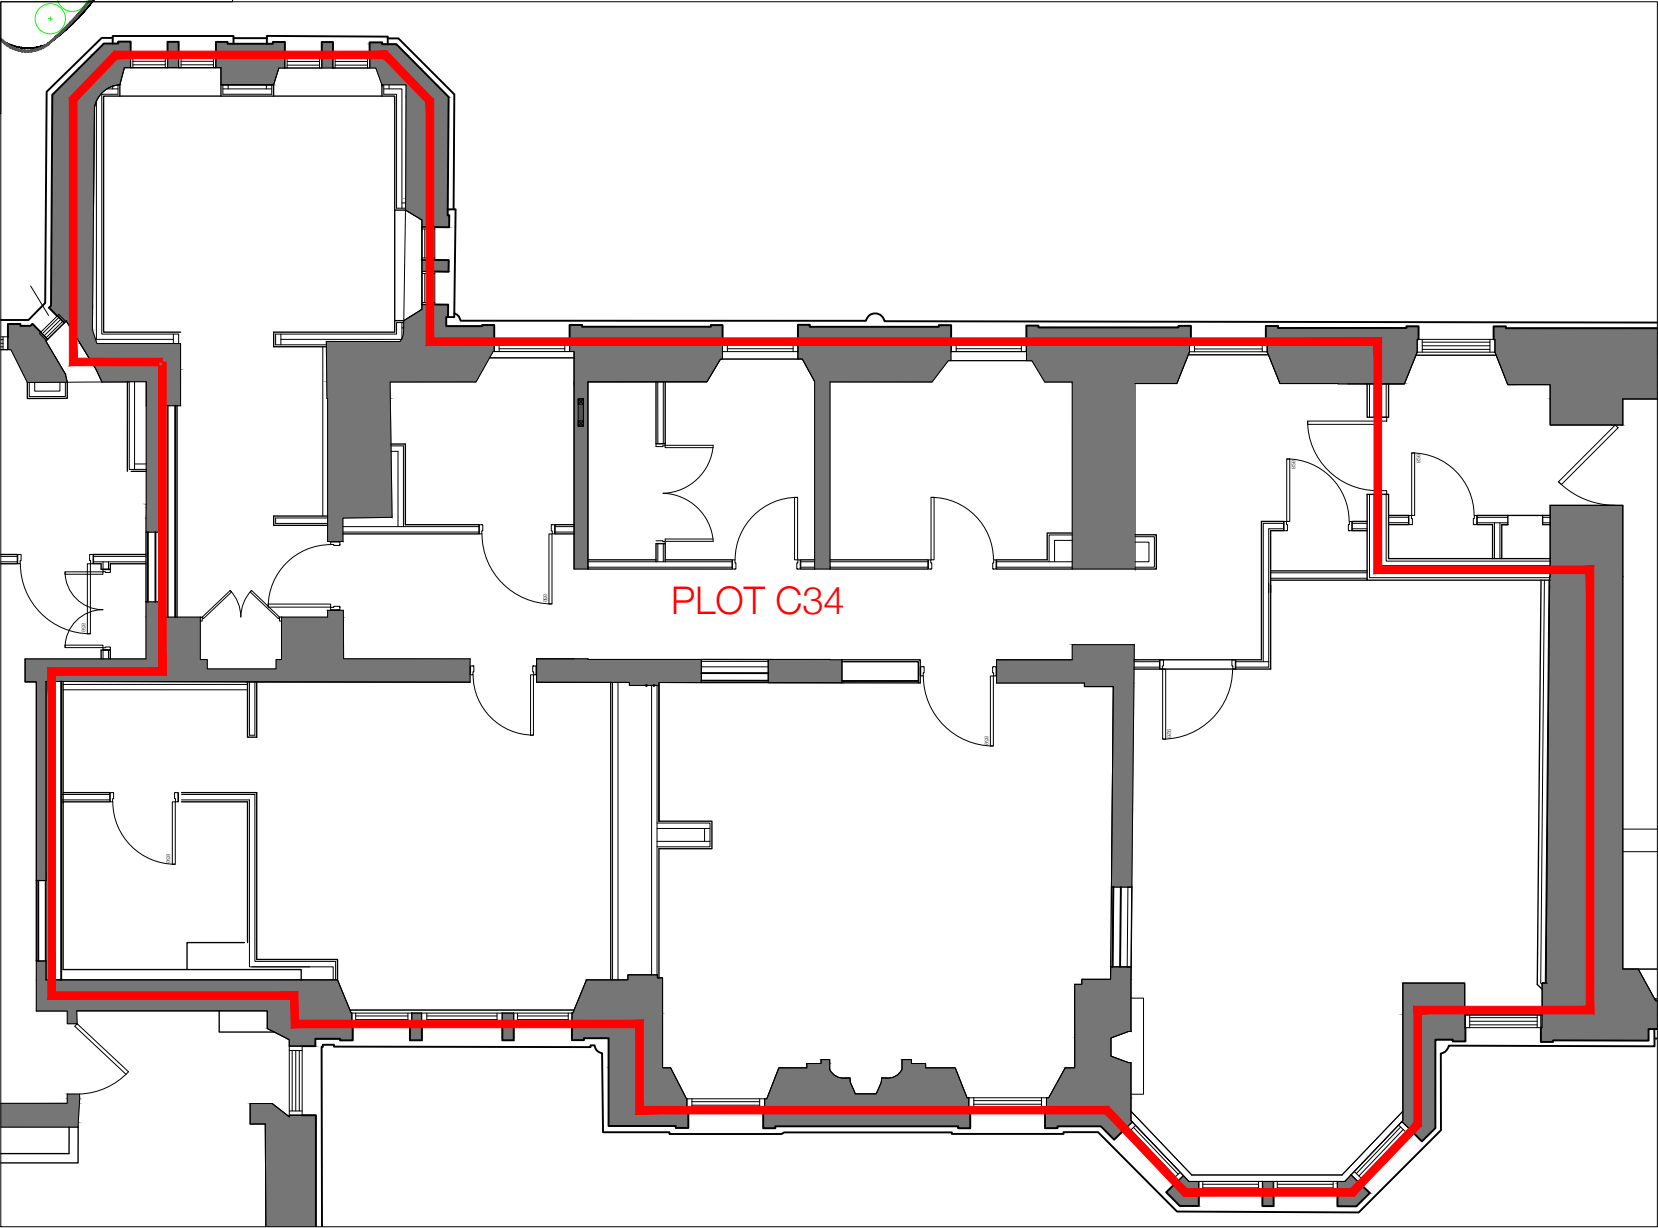

PLOT C34
PLAN - LEVEL 4 - SCALE 1:100


Scale convertor			
A2 Scale - A4 Scale		A2 Scale - A4 Scale	
1:1	1:2	1:5	1:10
1:10	1:20	1:25	1:50
1:50	1:100	1:100	1:200
1:250	1:500		
REV	DATE	AMENDMENT	
A	21.10.21	Parking space illustrated.	
B	07.12.21	Parking layout rev to W.Wing.	

- PLOT BOUNDARY
- PARKING SPACE

DO NOT SCALE FROM DRAWING.


oberlanders

Project Name	
Craighouse Partnership Craighouse - Easter Craiglockhart Hill EDINBURGH EH10 5LG	
Title	
New Craig Feu Plan Level 4 - Plot C34 - L4.A1	
Status	
FEU PLAN	
Project no. - Drawing no. - Revision	
2202-N.Craig-(95)401-B	
Drawn By	Oberlanders Architects LLP
IM	16 Melville Street Edinburgh EH3 7NS
Drawn Date	T 0131 225 9070
12.07.2019	F 0131 220 3783
Scale (s) @ A3	E mail@oberlanders.co.uk
As noted	www.oberlanders.co.uk

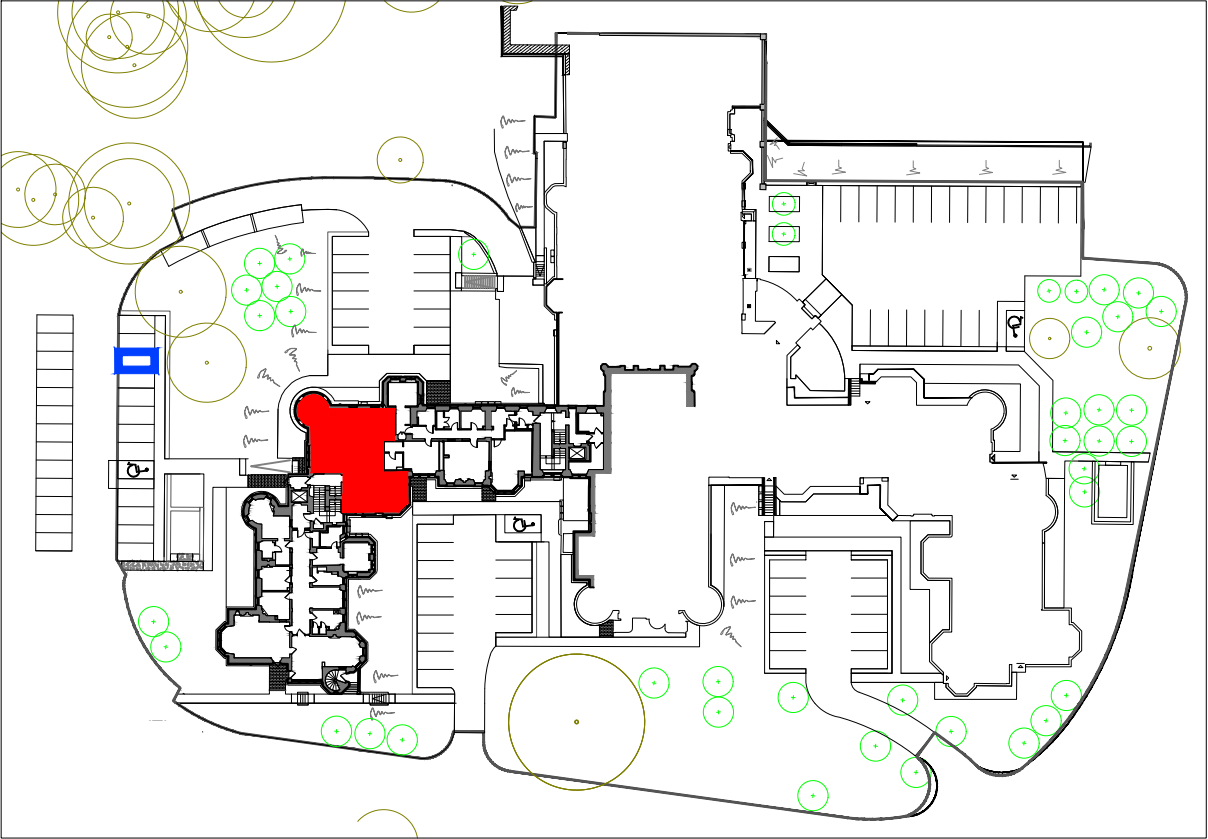

DEED PLAN
SCALE 1:1000

N

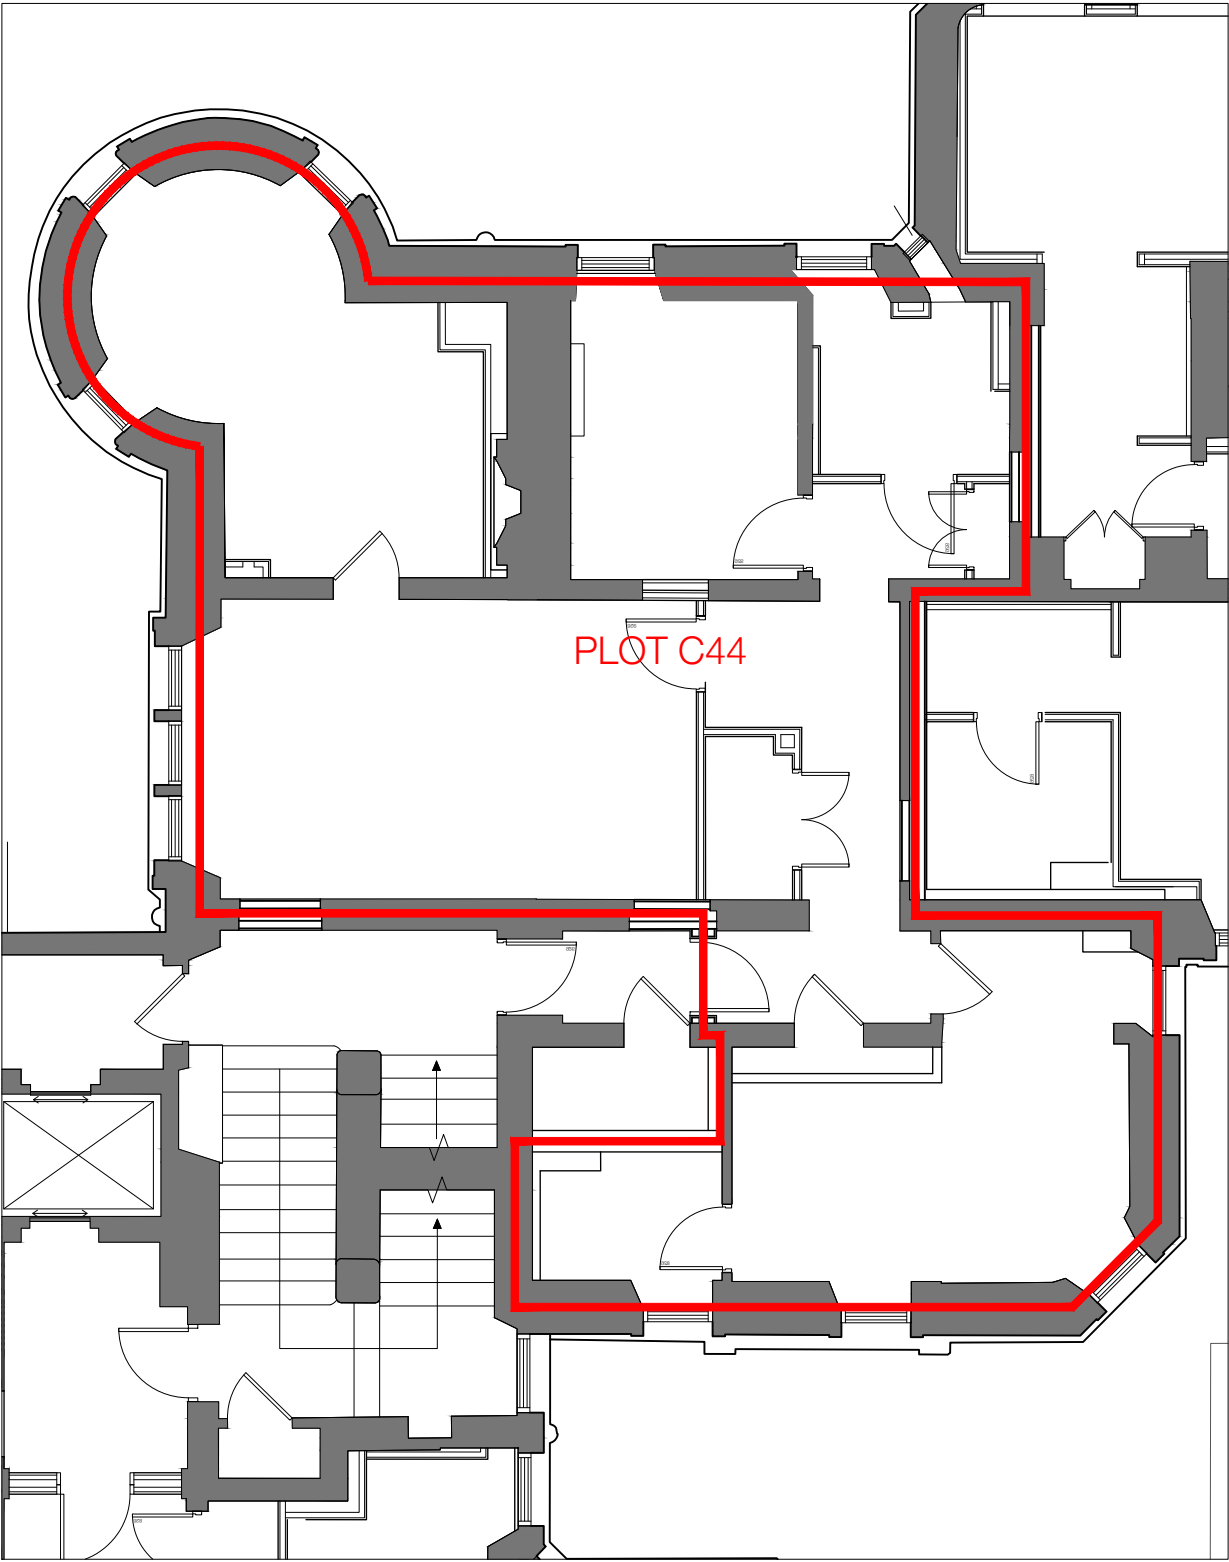

PLOT C44
PLAN - LEVEL 4 - SCALE 1:100


Scale convertor			
A2 Scale - A4 Scale		A2 Scale - A4 Scale	
1:1	1:2	1:5	1:10
1:10	1:20	1:25	1:50
1:50	1:100	1:100	1:200
1:250	1:500		
REV	DATE	AMENDMENT	
A	21.10.21	Parking space illustrated.	
B	07.12.21	Parking layout rev to W.Wing.	

- PLOT BOUNDARY
- PARKING SPACE


DO NOT SCALE FROM DRAWING.

oberlanders

Project Name	
Craighouse Partnership Craighouse - Easter Craiglockhart Hill EDINBURGH EH10 5LG	
Title	
New Craig Feu Plan Level 4 - Plot C44 - L4.A2	
Status	
FEU PLAN	
Project no. - Drawing no. - Revision	
2202-N.Craig-(95)402-B	
Drawn By	Oberlanders Architects LLP 16 Melville Street Edinburgh EH3 7NS T 0131 225 9070 F 0131 220 3783 E mail@oberlanders.co.uk www.oberlanders.co.uk
IM	
Drawn Date	
12.07.2019	
Scale (s) @ A3	
As noted	

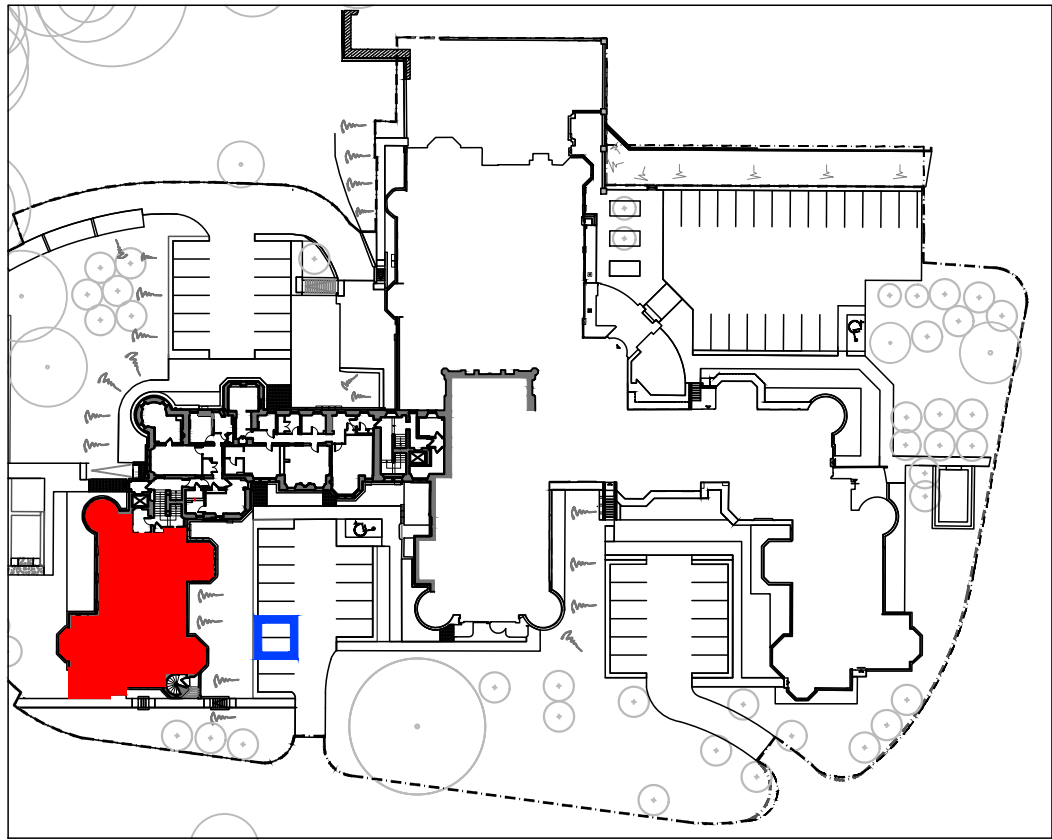

DEED PLAN
SCALE 1:1000

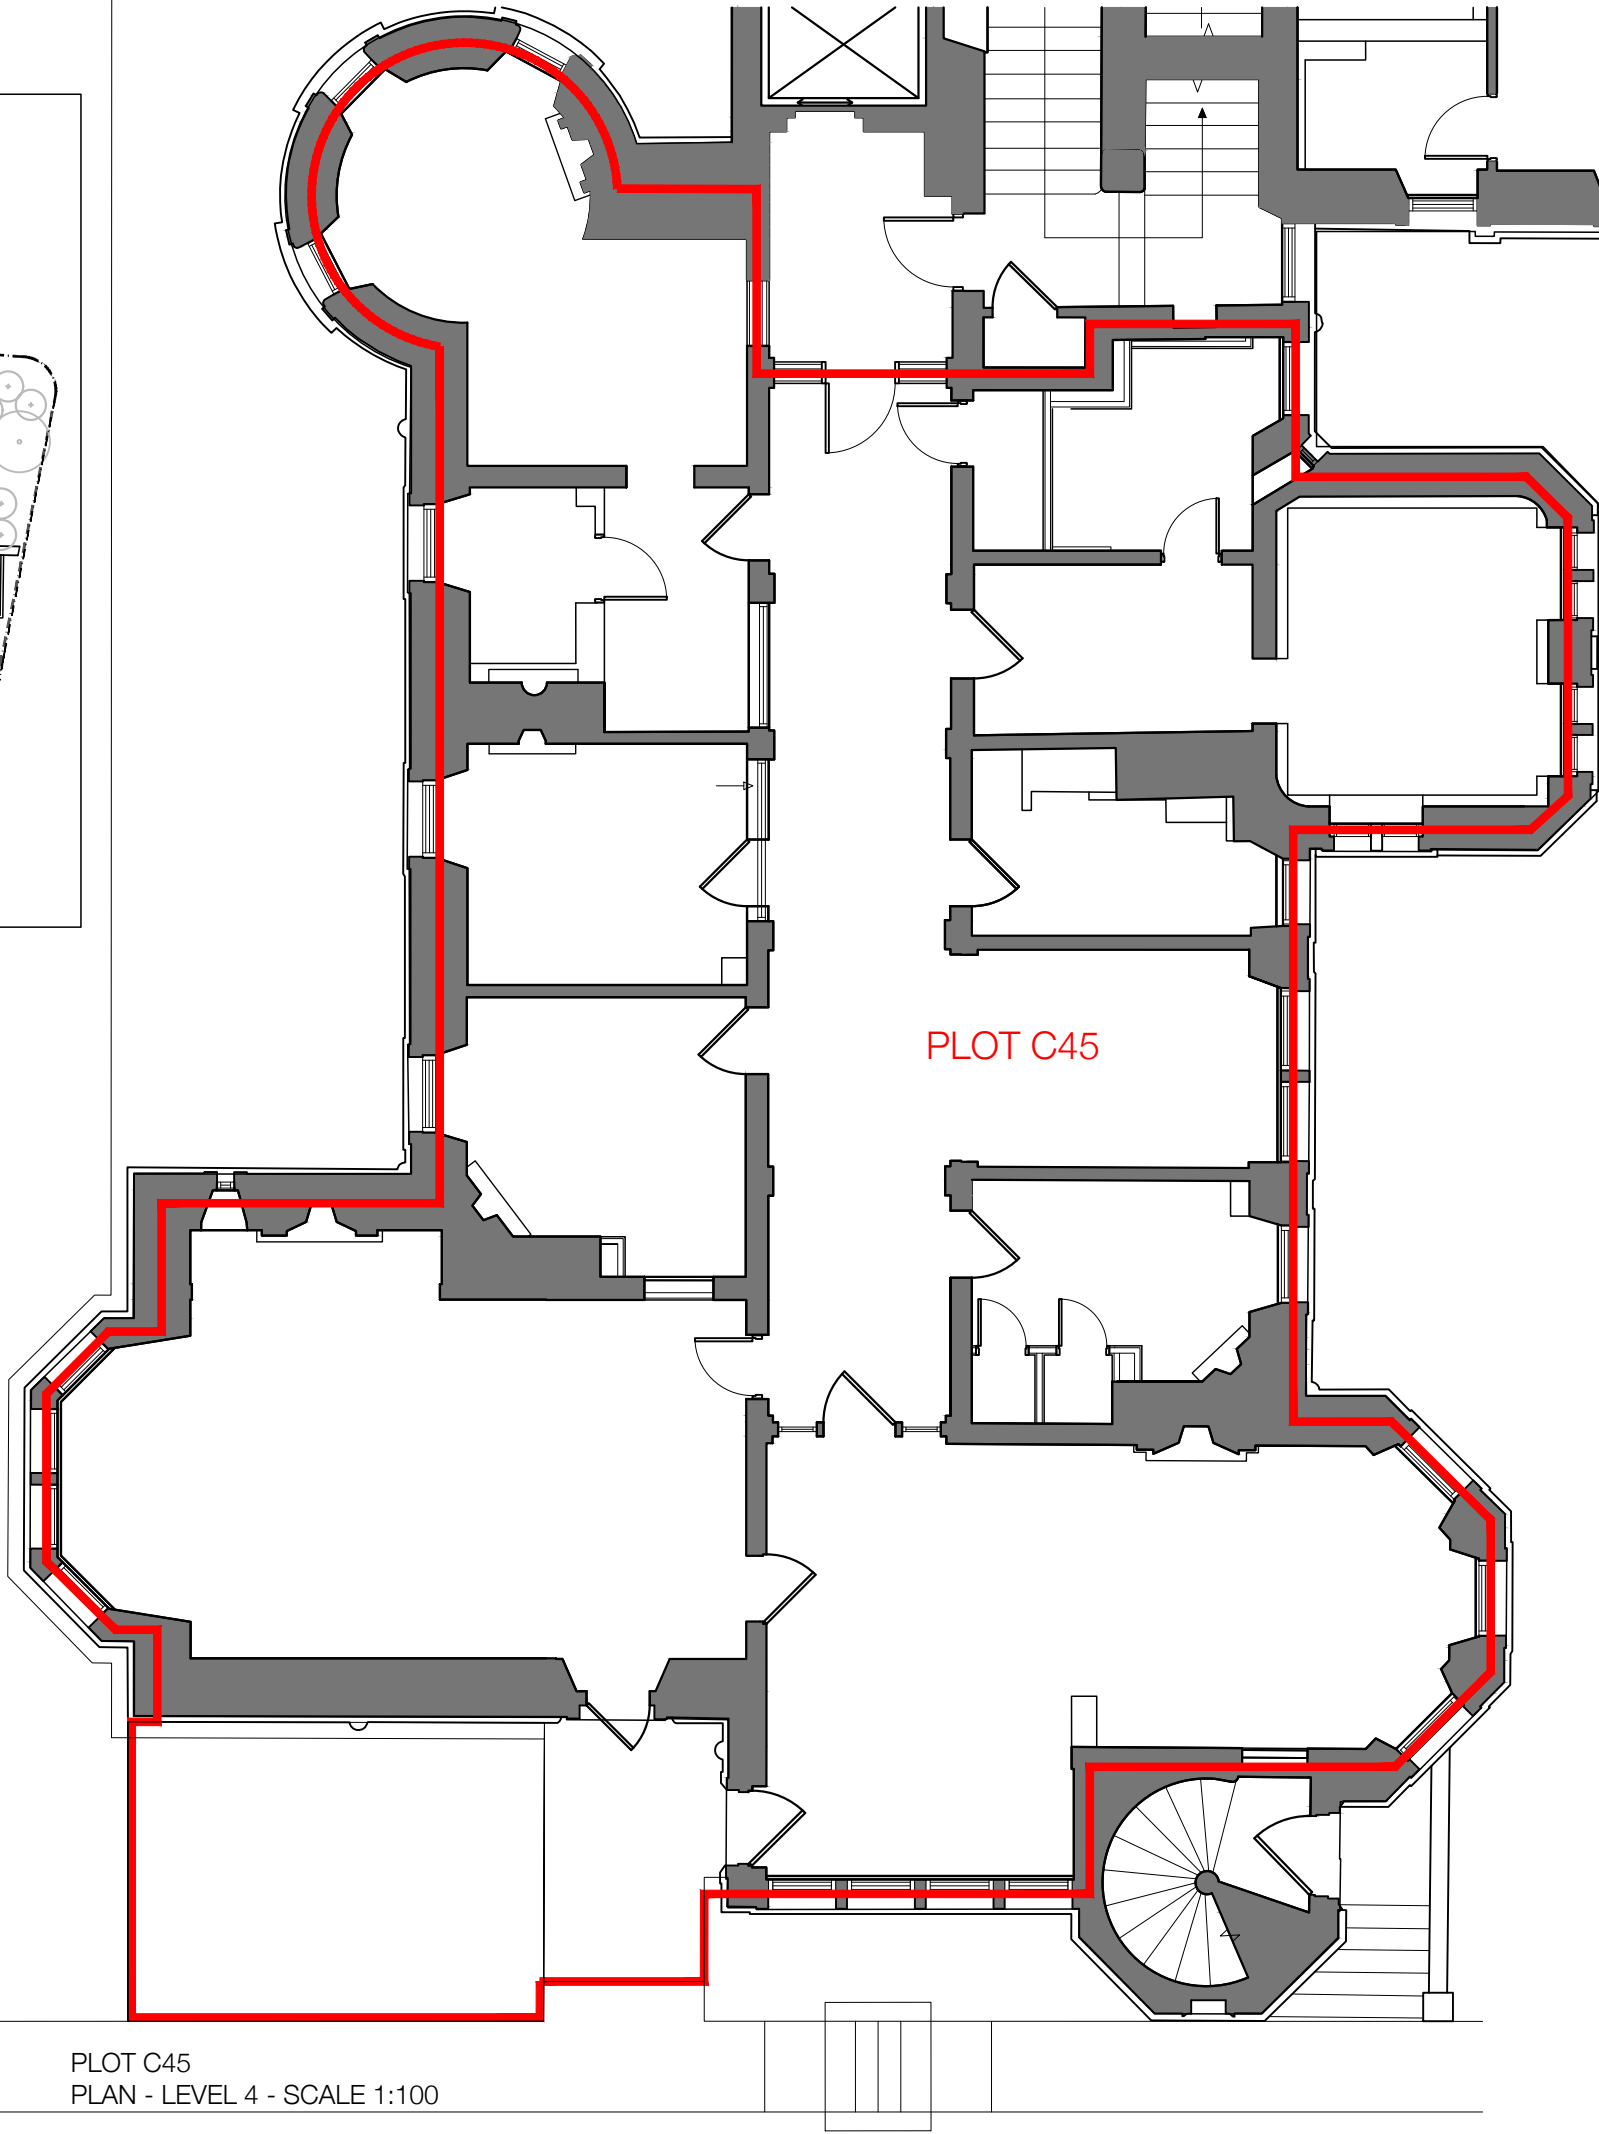

PLOT C45
PLAN - LEVEL 4 - SCALE 1:100

Scale convertor			
A2 Scale - A4 Scale		A2 Scale - A4 Scale	
1:1	1:2	1:5	1:10
1:10	1:20	1:25	1:50
1:50	1:100	1:100	1:200
1:250	1:500		


REV	DATE	AMENDMENT
A	21.10.21	Parking space illustrated.
B	07.12.21	Parking layout rev to W.Wing.
C	10.12.21	Parking spaces denote revised.
D	10.10.24	External ground demise added
E	04.11.24	Entrance paving added to external ground demise
F	31.03.25	Feu plan issued.
G	02.04.25	Demises areas combined. Feu plan issued

- PLOT BOUNDARY
- PARKING SPACE


DO NOT SCALE FROM DRAWING.

oberlanders

Project Name	
Craighouse Partnership Craighouse - Easter Craiglockhart Hill EDINBURGH EH10 5LG	
Title	
New Craig Feu Plan Level 4 - Plot C45 - L4.A3	
Status	
FEU PLAN	
Project no. - Drawing no. - Revision	
2202-N.Craig-(95)403-G	
Drawn By	Oberlanders Architects LLP
IM	16 Melville Street Edinburgh EH3 7NS
Drawn Date	T 0131 225 9070
12.07.2019	F 0131 220 3783
Scale (s) @ A3	E mail@oberlanders.co.uk
As noted	www.oberlanders.co.uk

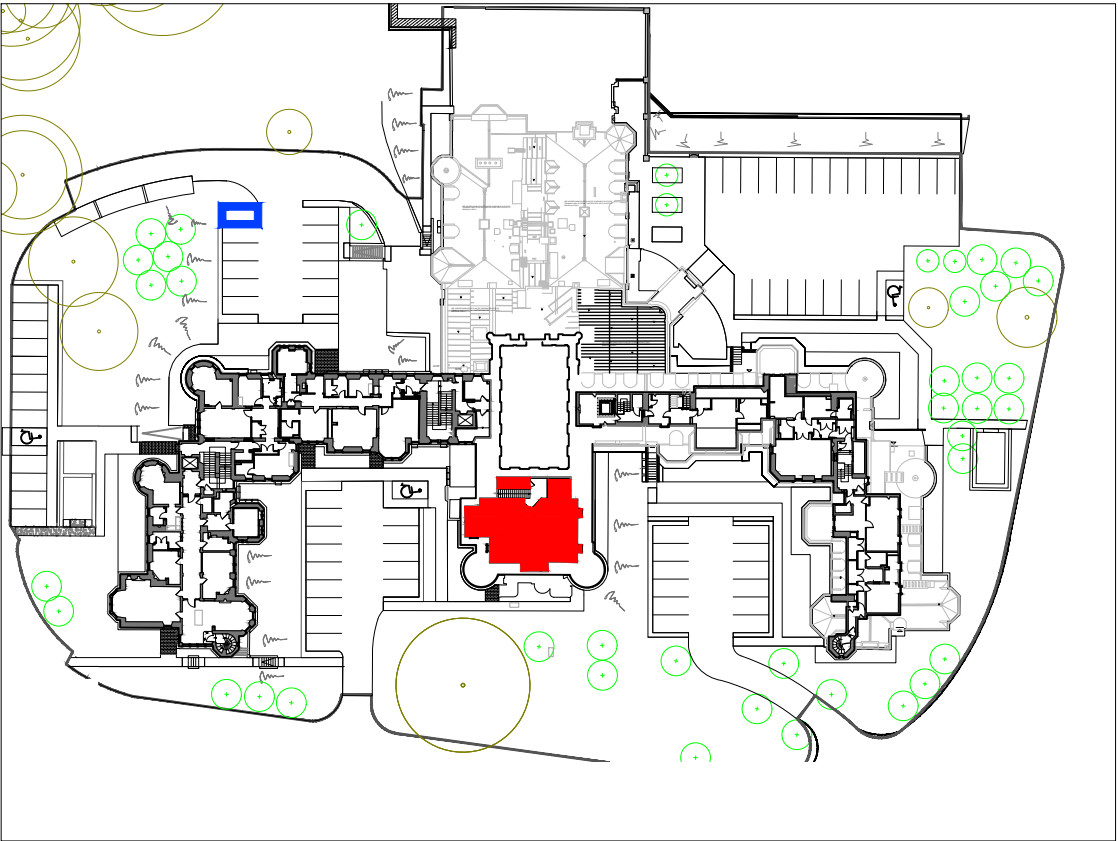

DEED PLAN
SCALE 1:1000

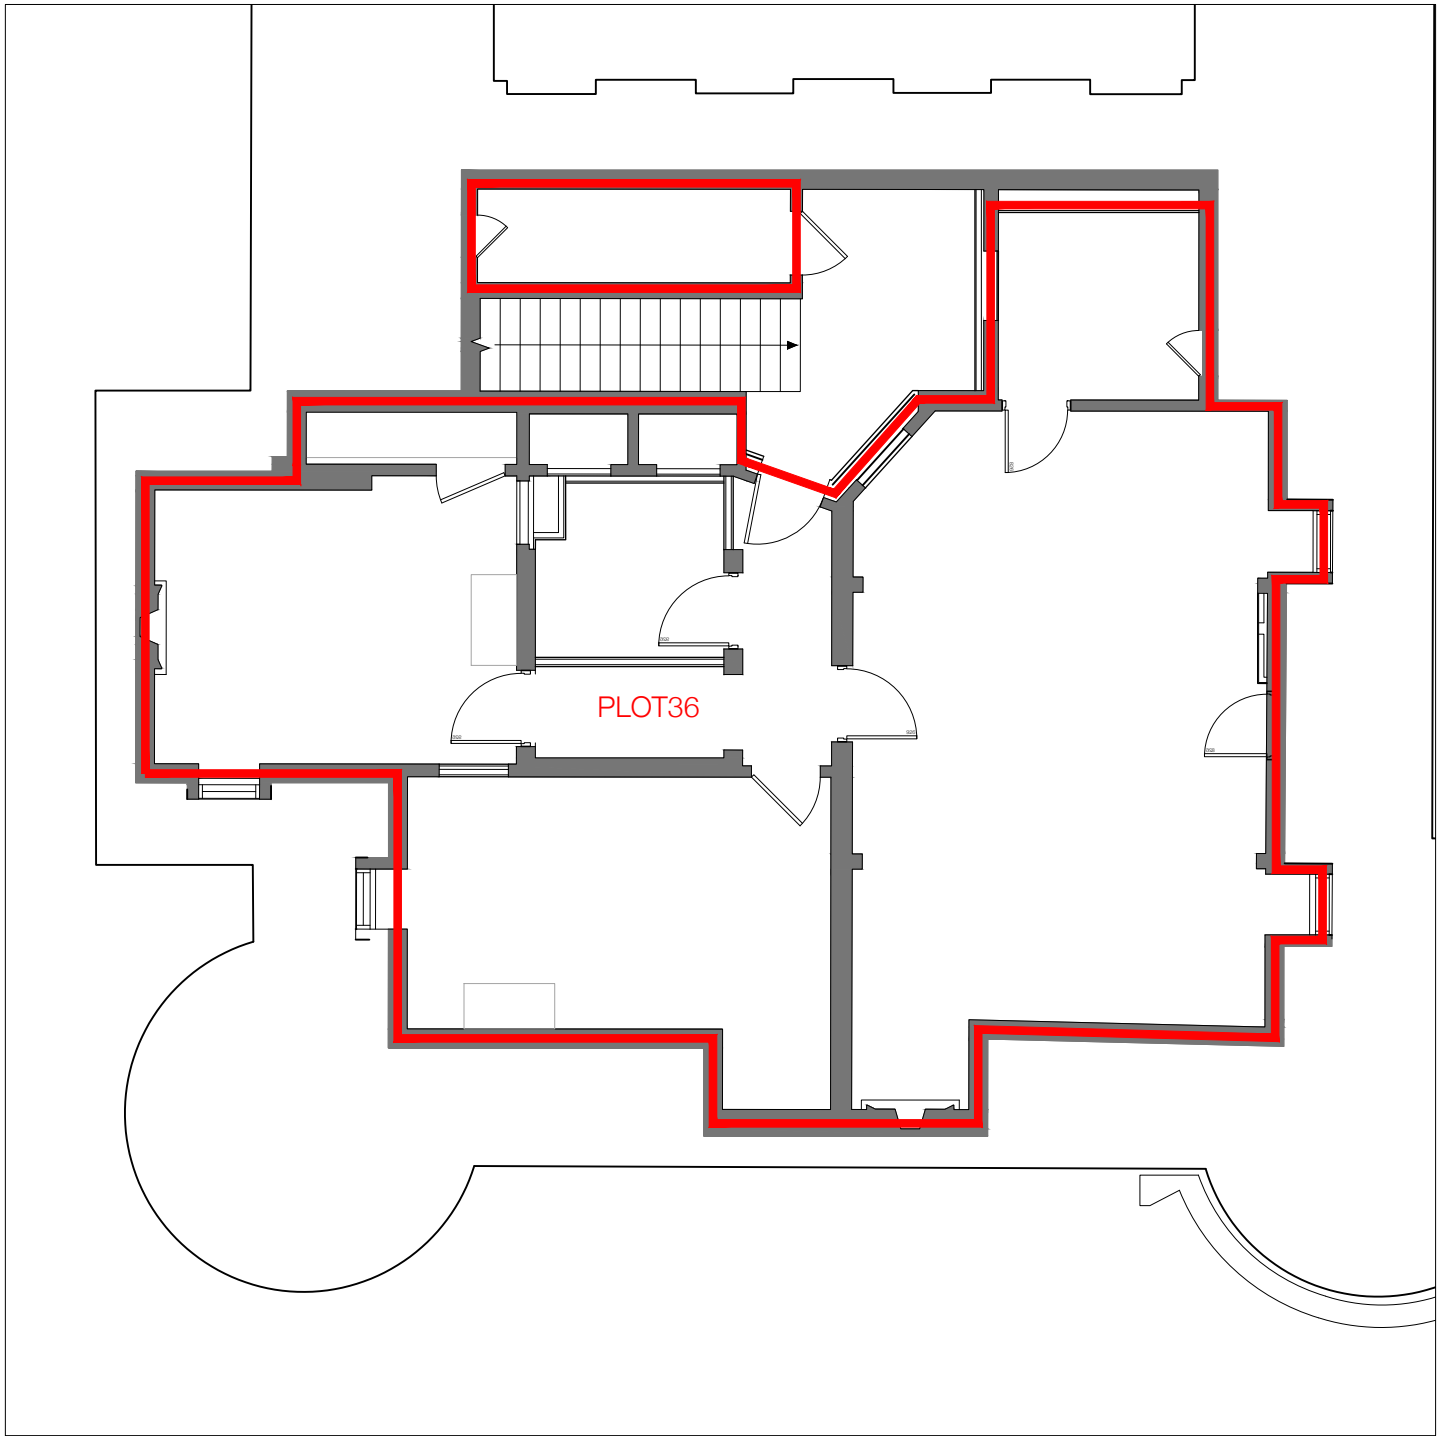

PLOT C36
PLAN - LEVEL 6 - SCALE 1:100


-  PLOT BOUNDARY
-  PARKING SPACE

DO NOT SCALE FROM DRAWING.

Scale convertor			
A2 Scale - A4 Scale		A2 Scale - A4 Scale	
1:1	1:2	1:5	1:10
1:10	1:20	1:25	1:50
1:50	1:100	1:100	1:200
1:250	1:500		
REV	DATE	AMENDMENT	
A	21.10.21	Parking space illustrated.	
B	07.12.21	Parking layout rev to W.Wing.	

oberlanders

Project Name	
Craighouse Partnership Craighouse - Easter Craiglockhart Hill EDINBURGH EH10 5LG	
Title	
New Craig Feu Plan Level 6 - Plot C36 - L6.A3	
Status	
FEU PLAN	
Project no. - Drawing no. - Revision	
2202-N.Craig-(95)603-B	
Drawn By	Oberlanders Architects LLP
IM	16 Melville Street Edinburgh EH3 7NS
Drawn Date	T 0131 225 9070
12.07.2019	F 0131 220 3783
Scale (s) @ A3	E mail@oberlanders.co.uk
As noted	www.oberlanders.co.uk

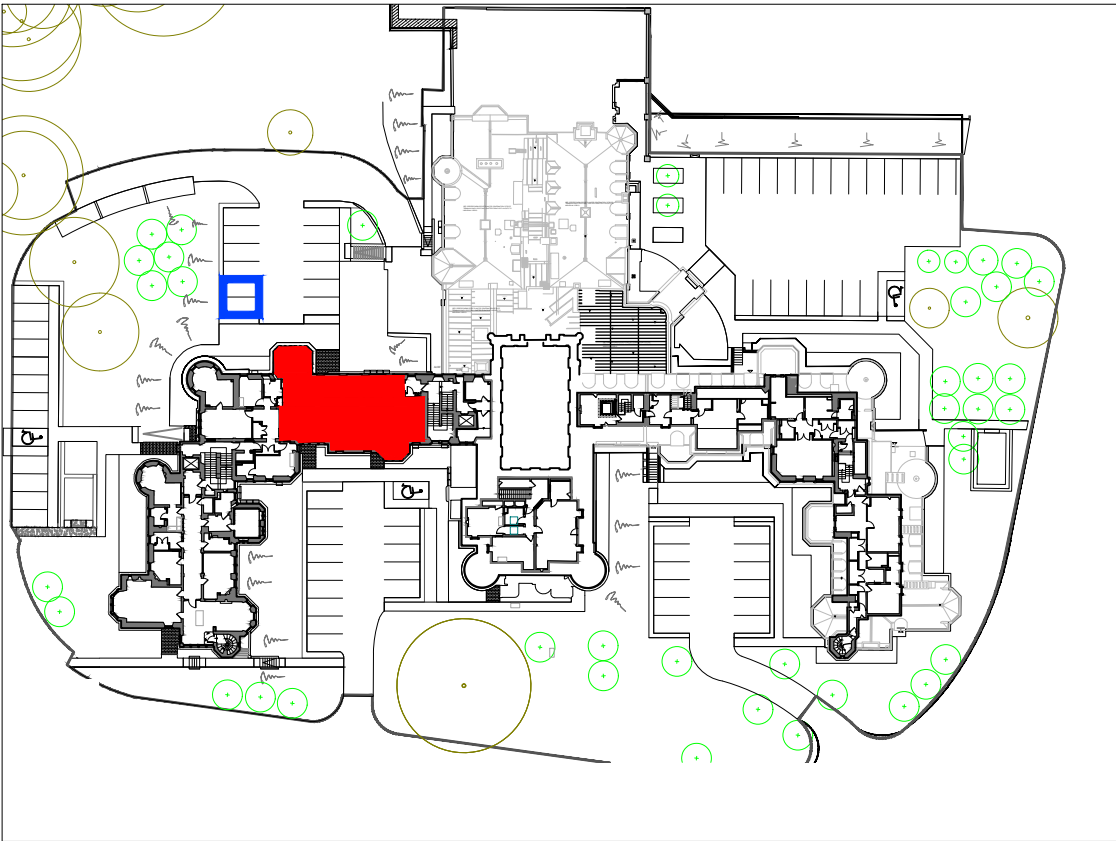


DEED PLAN
SCALE 1:1000



Scale convertor			
A2 Scale - A4 Scale		A2 Scale - A4 Scale	
1:1	1:2	1:5	1:10
1:10	1:20	1:25	1:50
1:50	1:100	1:100	1:200
1:250	1:500		

REV	DATE	AMENDMENT
A	21.10.21	Parking space illustrated.
B	07.12.21	Parking layout rev to W.Wing.

- PLOT BOUNDARY
- PARKING SPACE

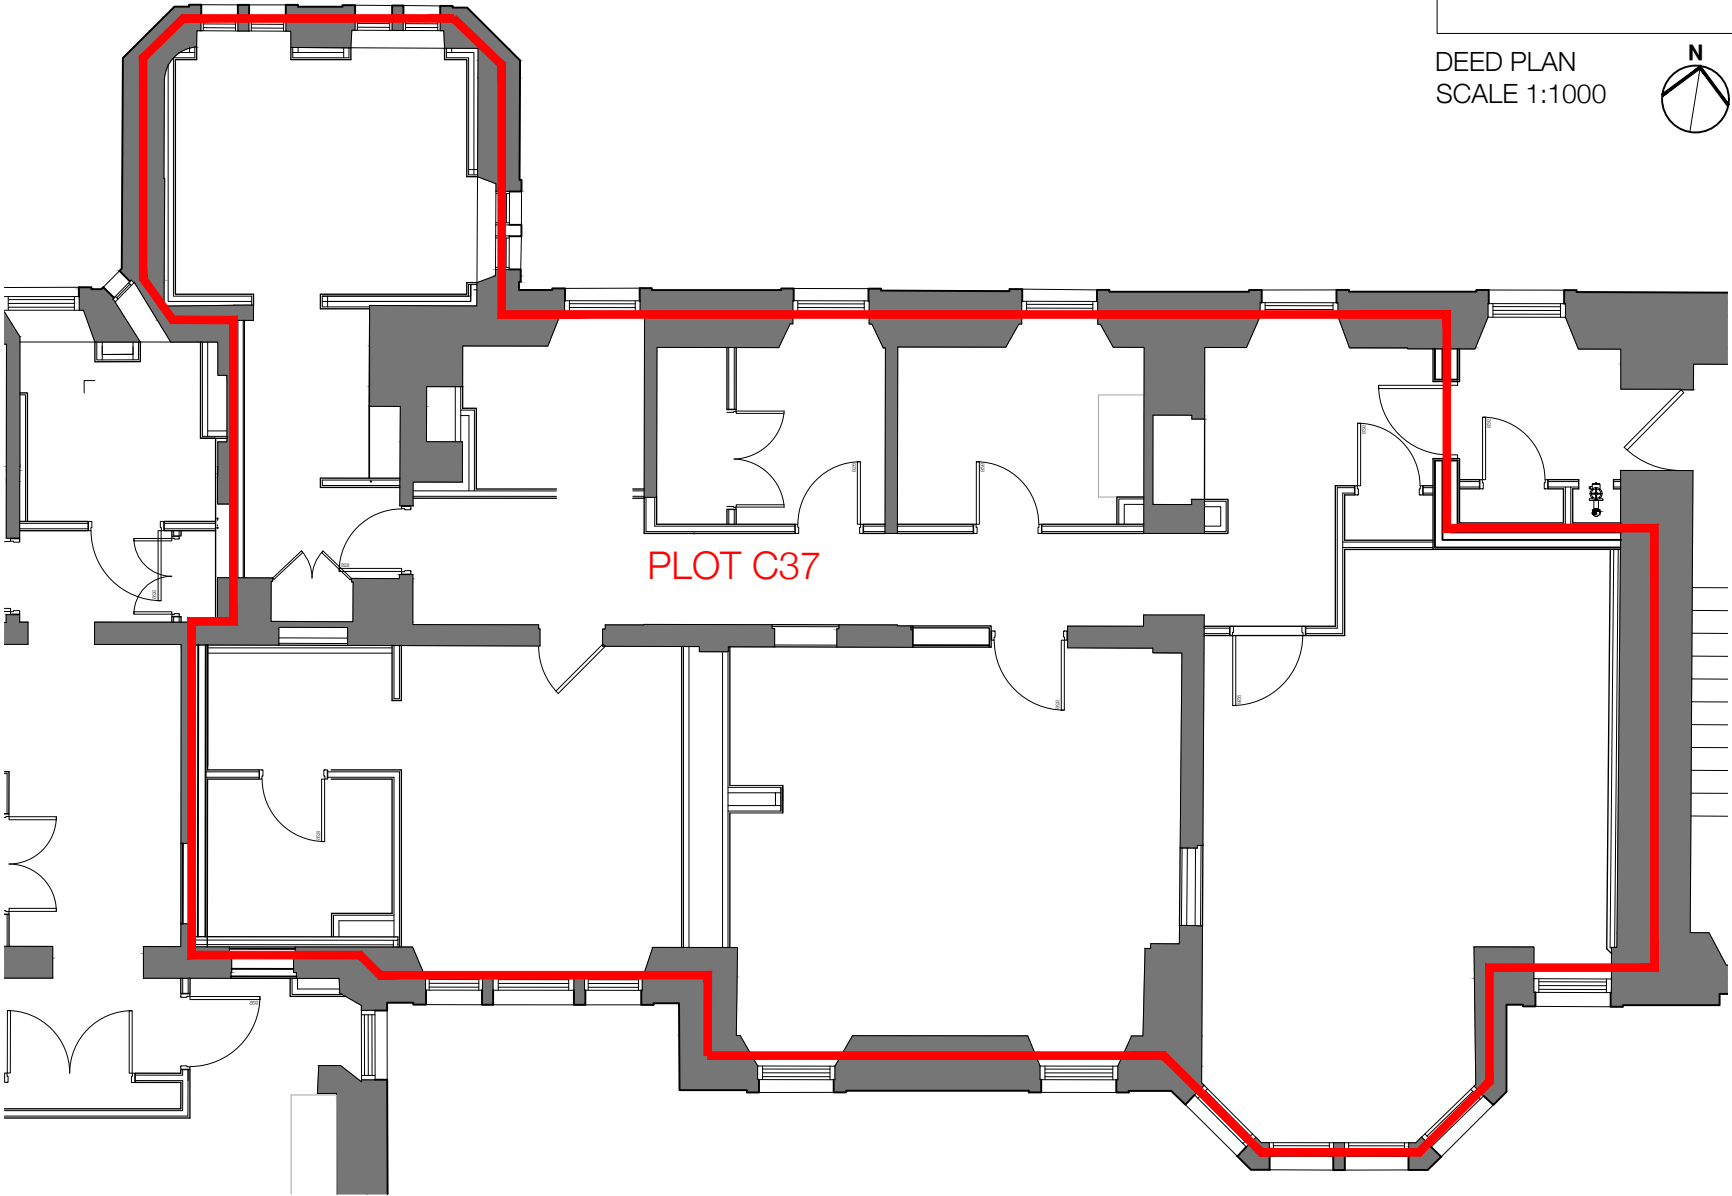


PLOT C37
PLAN - LEVEL 6 - SCALE 1:100

DO NOT SCALE FROM DRAWING.


oberlanders

Project Name	
Craighouse Partnership Craighouse - Easter Craiglockhart Hill EDINBURGH EH10 5LG	
Title	
New Craig Feu Plan Level 6 - Plot C37 - L6.A4	
Status	
FEU PLAN	
Project no. - Drawing no. - Revision 2202-N.Craig-(95)604-B	
Drawn By IM	Oberlanders Architects LLP 16 Melville Street Edinburgh EH3 7NS
Drawn Date 12.07.2019	T 0131 225 9070 F 0131 220 3783
Scale (s) @ A3 As noted	E mail@oberlanders.co.uk www.oberlanders.co.uk

Scale convertor			
A2 Scale - A4 Scale		A2 Scale - A4 Scale	
1:1	1:2	1:5	1:10
1:10	1:20	1:25	1:50
1:50	1:100	1:100	1:200
1:250	1:500		
REV	DATE	AMENDMENT	
A	21.10.21	Parking space illustrated.	
B	07.12.21	Parking layout rev to W.Wing.	

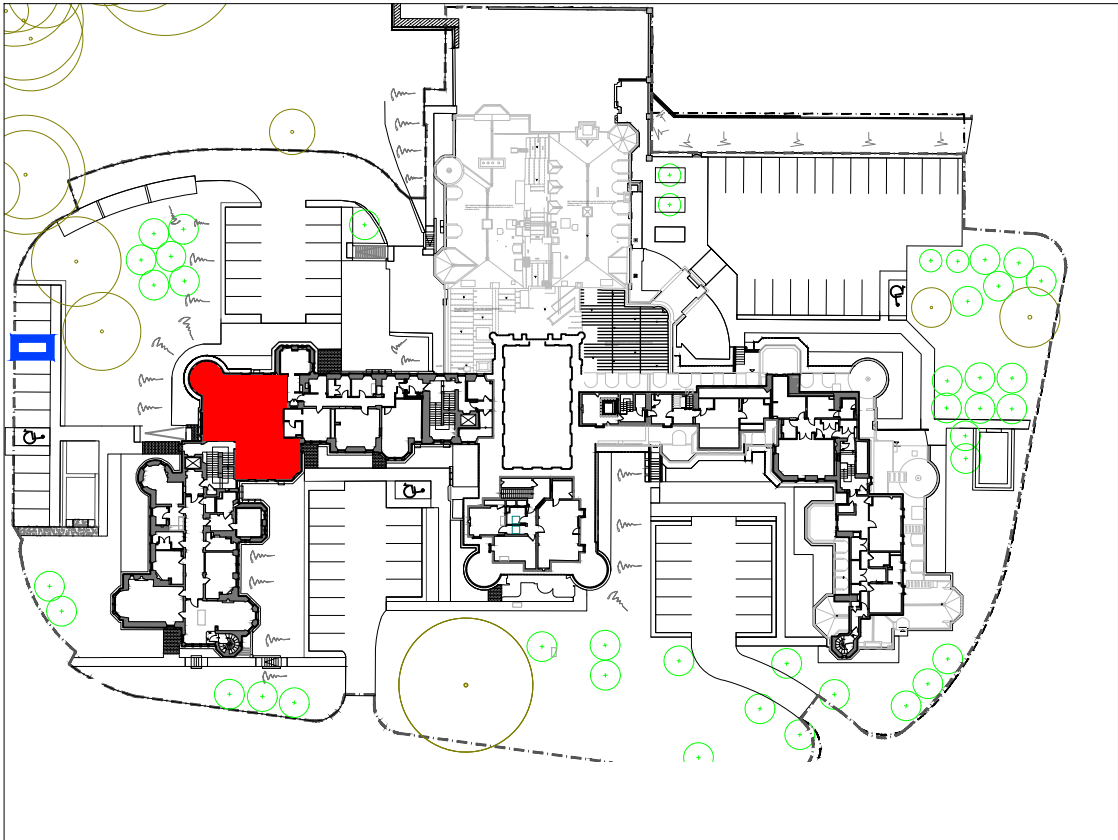

DEED PLAN
SCALE 1:1000

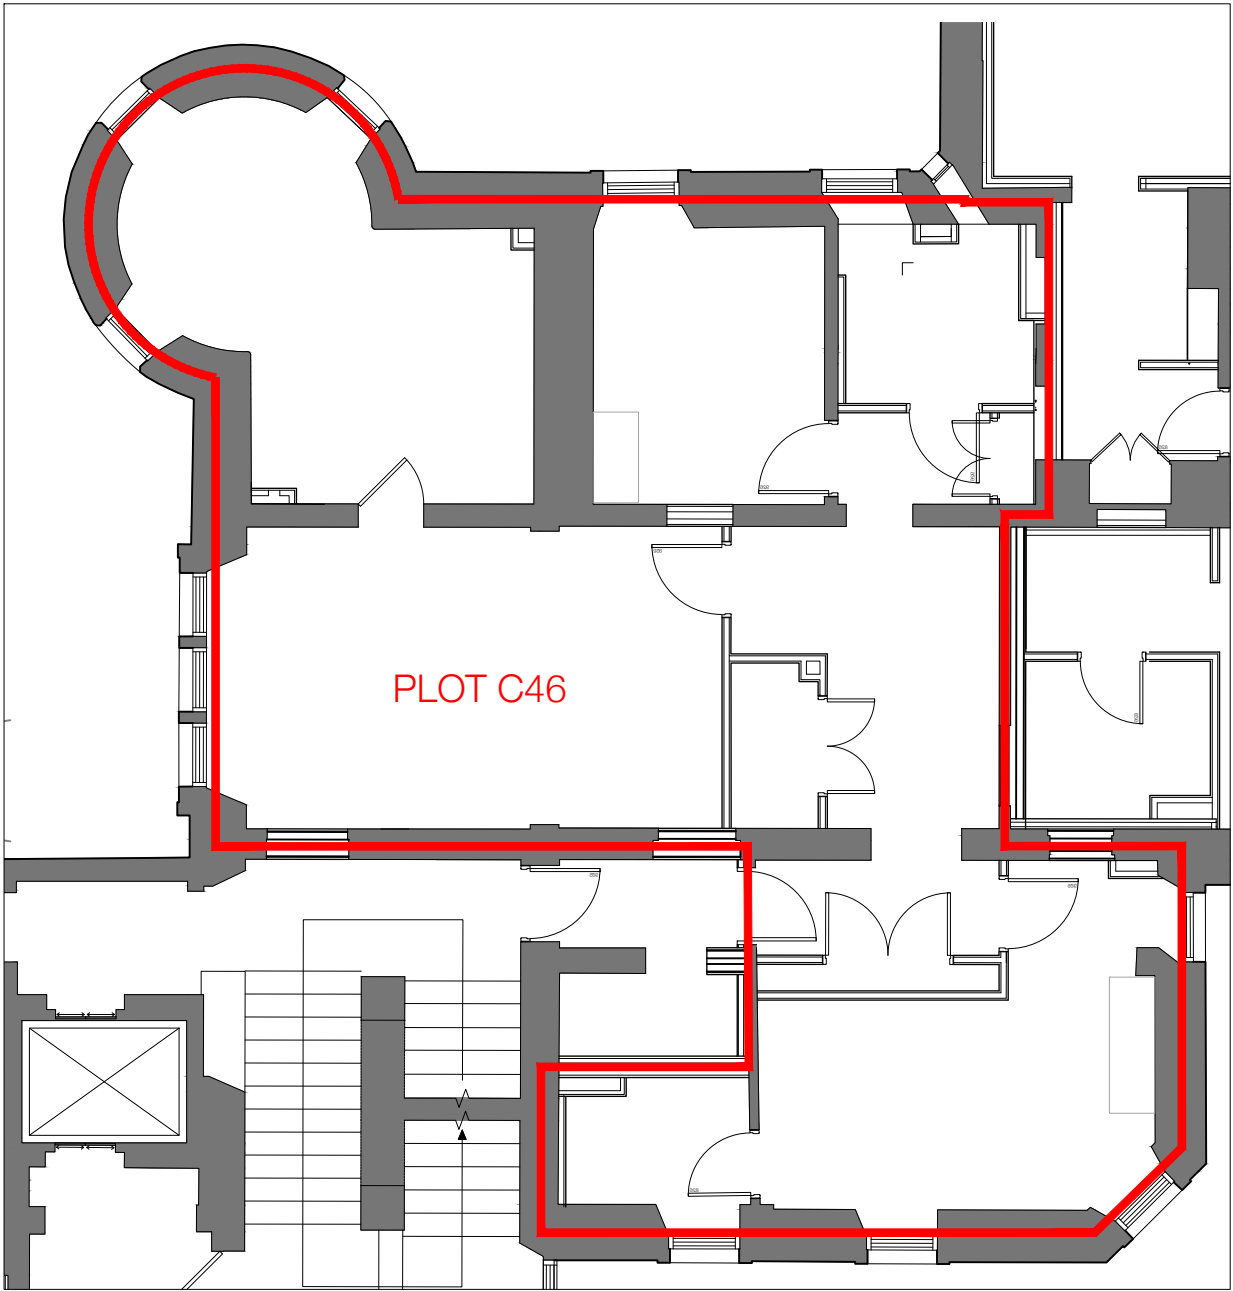

PLOT C46 - LOWER LEVEL
PLAN - LEVEL 6 - SCALE 1:100


 PLOT BOUNDARY

 PARKING SPACE


DO NOT SCALE FROM DRAWING.

oberlanders

Project Name	
Craighouse Partnership Craighouse - Easter Craiglockhart Hill EDINBURGH EH10 5LG	
Title	
New Craig Feu Plan Level 6 - Plot C46 - L6.A5	
Status	
FEU PLAN	
Project no. - Drawing no. - Revision	
2202-N.Craig-(95)605-B	
Drawn By	Oberlanders Architects LLP 16 Melville Street Edinburgh EH3 7NS T 0131 225 9070 F 0131 220 3783 E mail@oberlanders.co.uk www.oberlanders.co.uk
IM	
Drawn Date	
12.07.2019	
Scale (s) @ A3	
As noted	

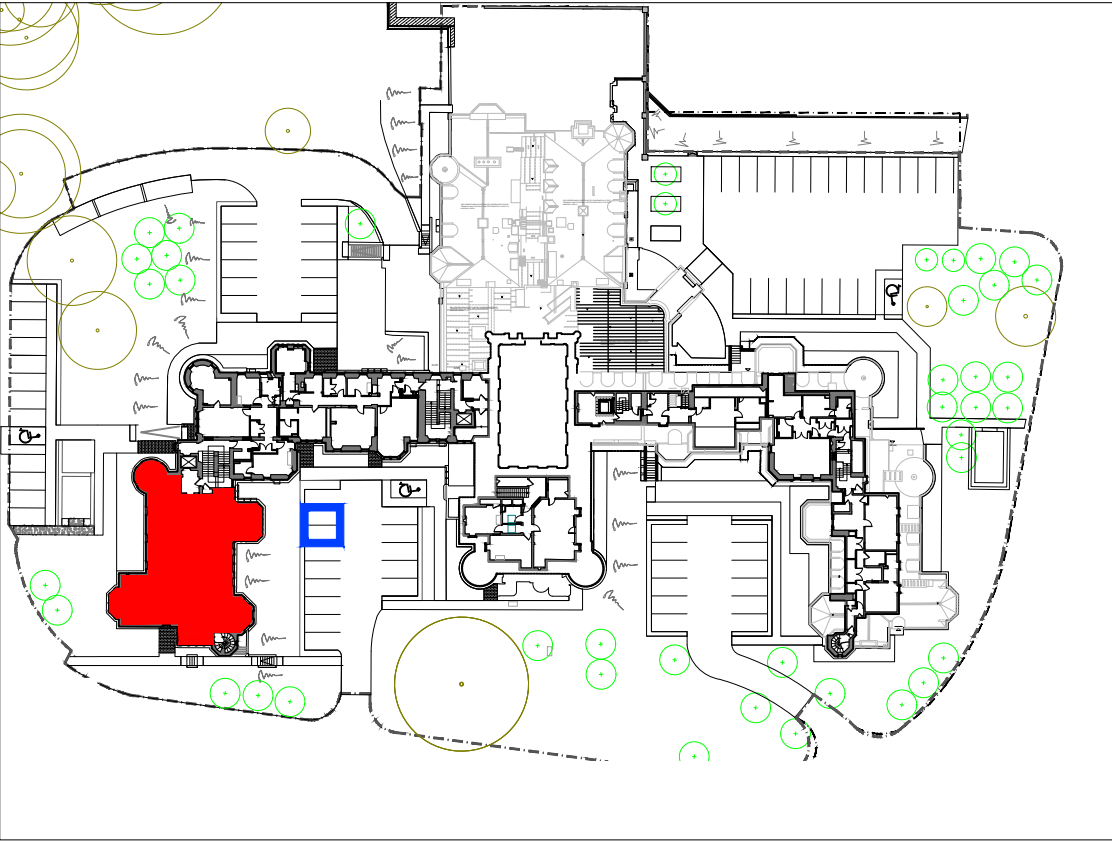

DEED PLAN
SCALE 1:1000

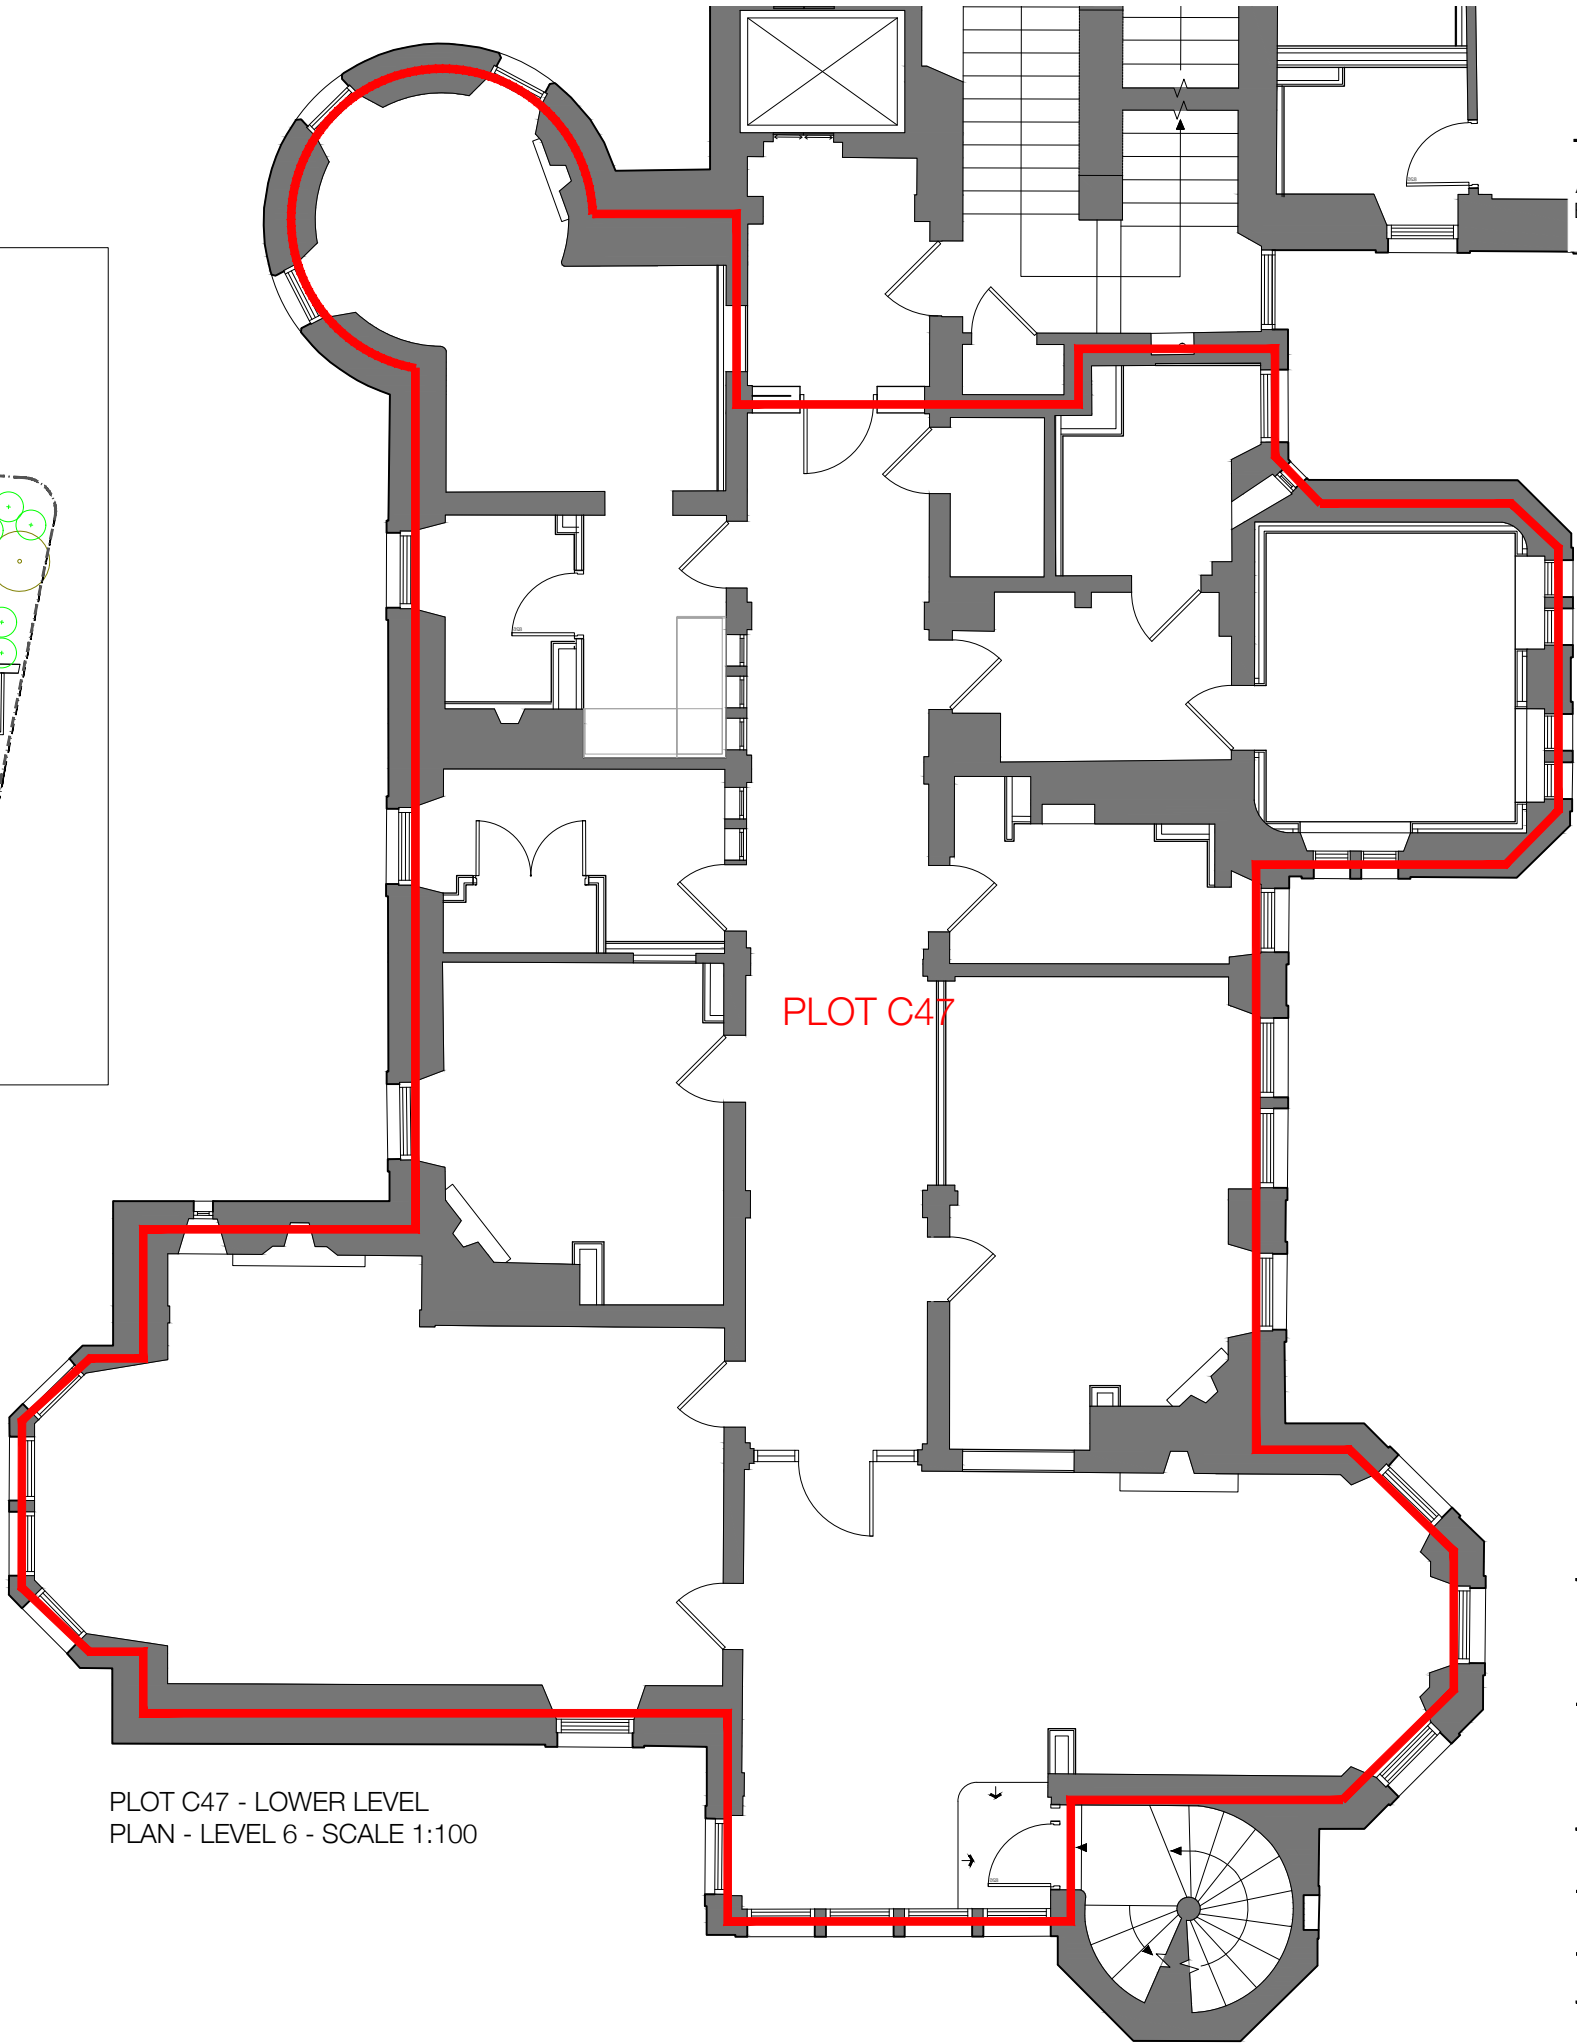

PLOT C47 - LOWER LEVEL
PLAN - LEVEL 6 - SCALE 1:100

Scale convertor			
A2 Scale - A4 Scale		A2 Scale - A4 Scale	
1:1	1:2	1:5	1:10
1:10	1:20	1:25	1:50
1:50	1:100	1:100	1:200
1:250	1:500		

REV	DATE	AMENDMENT
A	21.10.21	Parking space illustrated.
B	07.12.21	Parking layout rev to W.Wing.

- PLOT BOUNDARY
- PARKING SPACE

DO NOT SCALE FROM DRAWING.

oberlanders

Project Name
Craighouse Partnership
Craighouse - Easter Craiglockhart Hill
EDINBURGH EH10 5LG


Title
New Craig
Feu Plan
Level 6 - Plot C47 - L6.A6

Status
FEU PLAN


Project no. - Drawing no. - Revision
2202-N.Craig-(95)606-B

Drawn By IM	Oberlanders Architects LLP 16 Melville Street Edinburgh EH3 7NS
Drawn Date 12.07.2019	T 0131 225 9070 F 0131 220 3783
Scale (s) @ A3 As noted	E mail@oberlanders.co.uk www.oberlanders.co.uk

Scale convertor			
A2 Scale - A4 Scale		A2 Scale - A4 Scale	
1:1	1:2	1:5	1:10
1:10	1:20	1:25	1:50
1:50	1:100	1:100	1:200
1:250	1:500		
REV	DATE	AMENDMENT	
A	22.10.21	Parking space illustrated.	
B	07.12.21	Parking layout rev to W.Wing.	

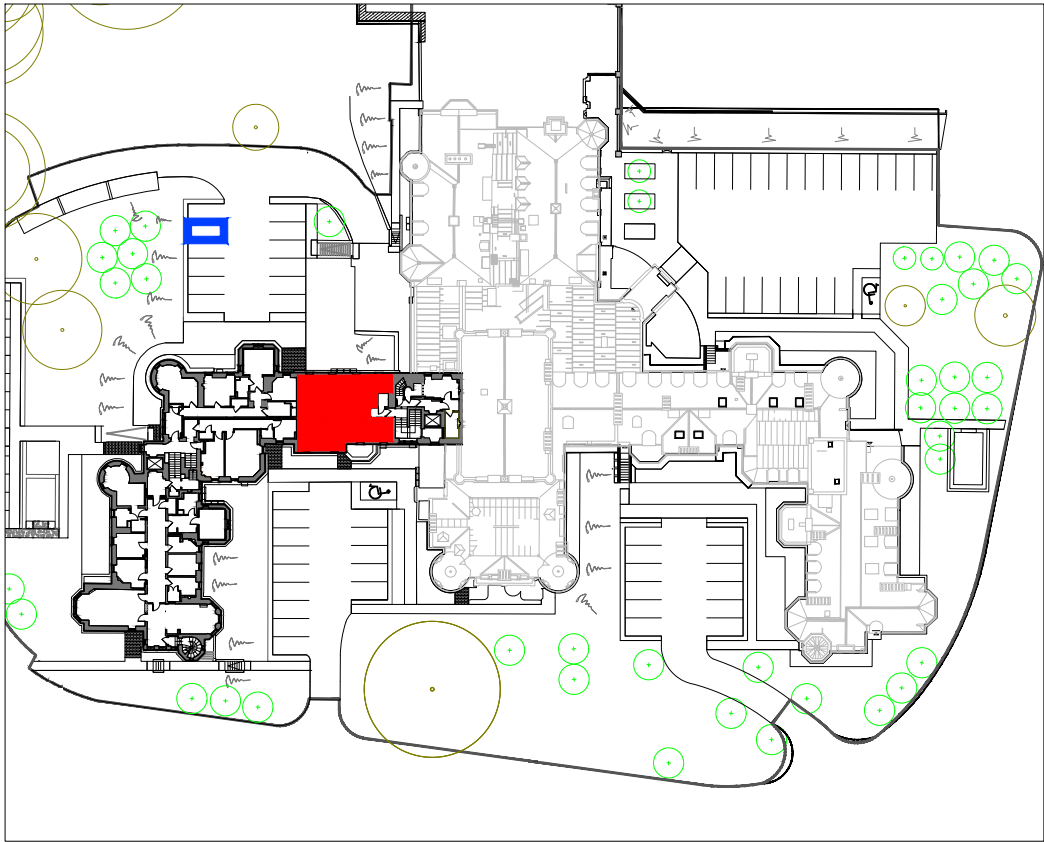

DEED PLAN
SCALE 1:1000

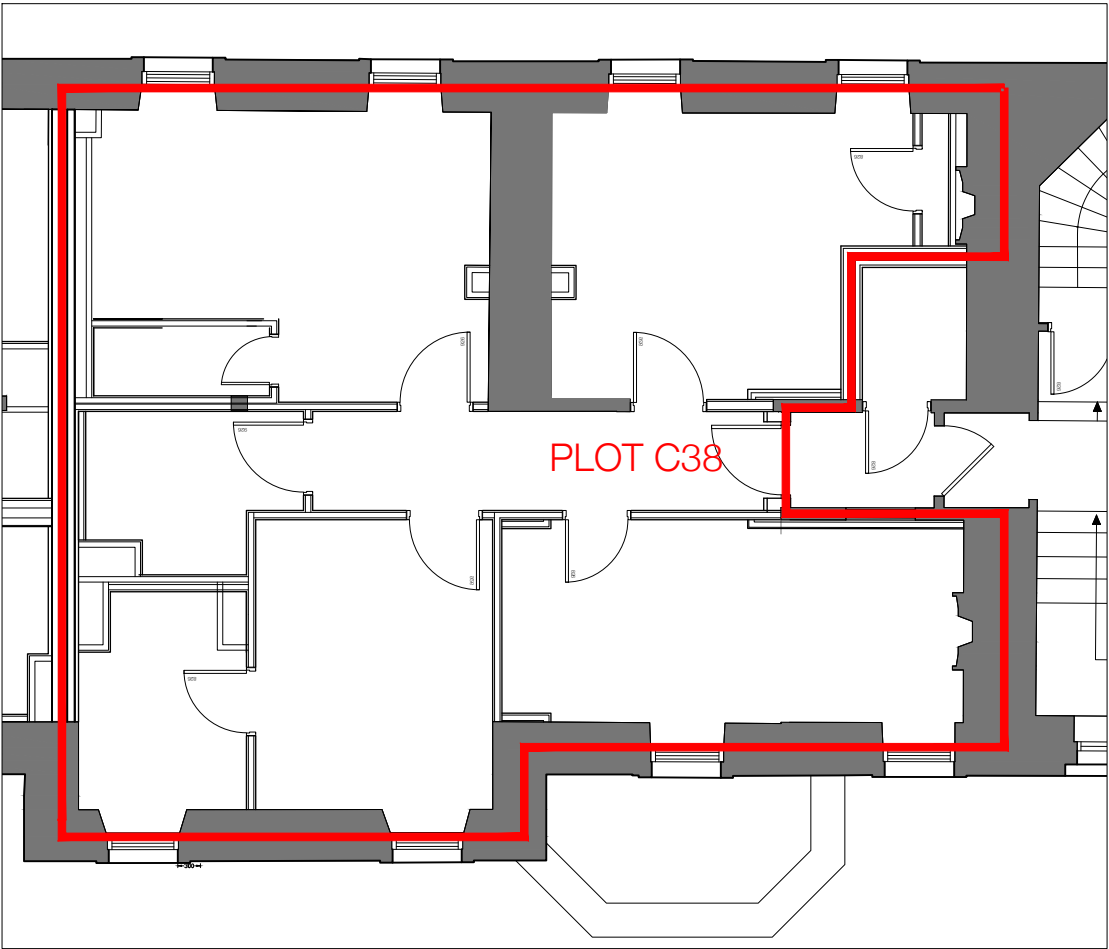

PLOT C38
PLAN - LEVEL 7 - SCALE 1:100

 PLOT BOUNDARY

 PARKING SPACE

DO NOT SCALE FROM DRAWING.

oberlanders

Project Name
Craighouse Partnership
Craighouse - Easter Craiglockhart Hill
EDINBURGH EH10 5LG


Title
New Craig
Feu Plan
Level 7 - Plot C38 - L7.A1

Status
FEU PLAN


Project no. - Drawing no. - Revision
2202-N.Craig-(95)701-B

Drawn By IM	Oberlanders Architects LLP 16 Melville Street Edinburgh EH3 7NS
Drawn Date 12.07.2019	T 0131 225 9070 F 0131 220 3783
Scale (s) @ A3 As noted	E mail@oberlanders.co.uk www.oberlanders.co.uk

Scale convertor			
A2 Scale - A4 Scale		A2 Scale - A4 Scale	
1:1	1:2	1:5	1:10
1:10	1:20	1:25	1:50
1:50	1:100	1:100	1:200
1:250	1:500		
REV	DATE	AMENDMENT	
A	22.10.21	Parking space illustrated.	
B	07.12.21	Parking layout rev to W.Wing.	

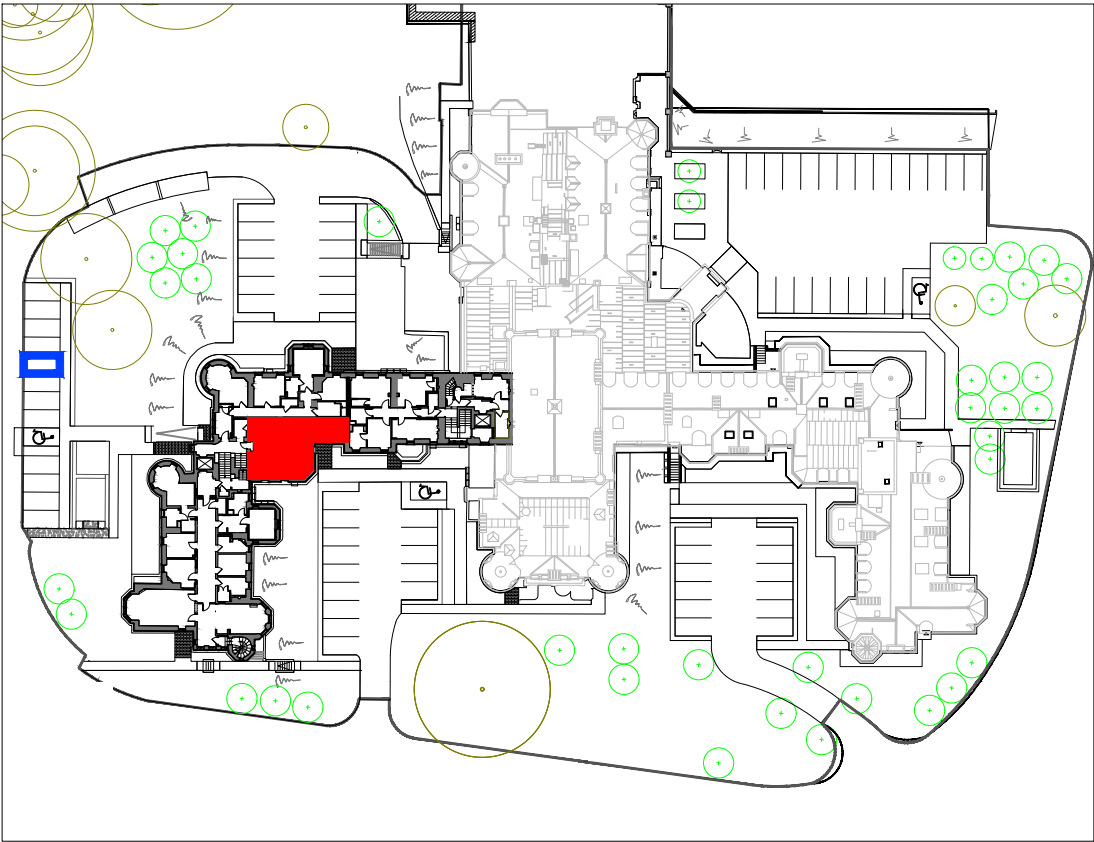

DEED PLAN
SCALE 1:1000

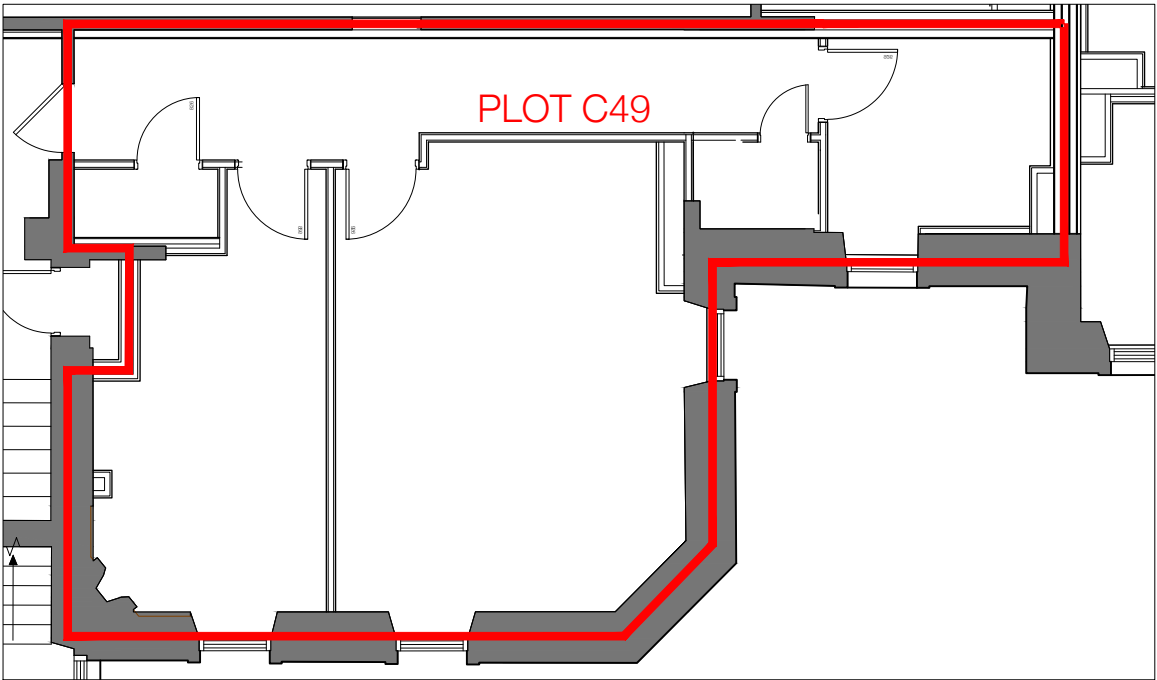


PLOT C49
PLAN - LEVEL 7 - SCALE 1:100

- PLOT BOUNDARY
- PARKING SPACE



DO NOT SCALE FROM DRAWING.

oberlanders

Project Name	
Craighouse Partnership Craighouse - Easter Craiglockhart Hill EDINBURGH EH10 5LG	
Title	
New Craig Feu Plan Level 7 - Plot C49 - L7.A2	
Status	
FEU PLAN	
Project no. - Drawing no. - Revision	
2202-N.Craig-(95)702-B	
Drawn By	Oberlanders Architects LLP
IM	16 Melville Street Edinburgh EH3 7NS
Drawn Date	T 0131 225 9070
12.07.2019	F 0131 220 3783
Scale (s) @ A3	E mail@oberlanders.co.uk
As noted	www.oberlanders.co.uk

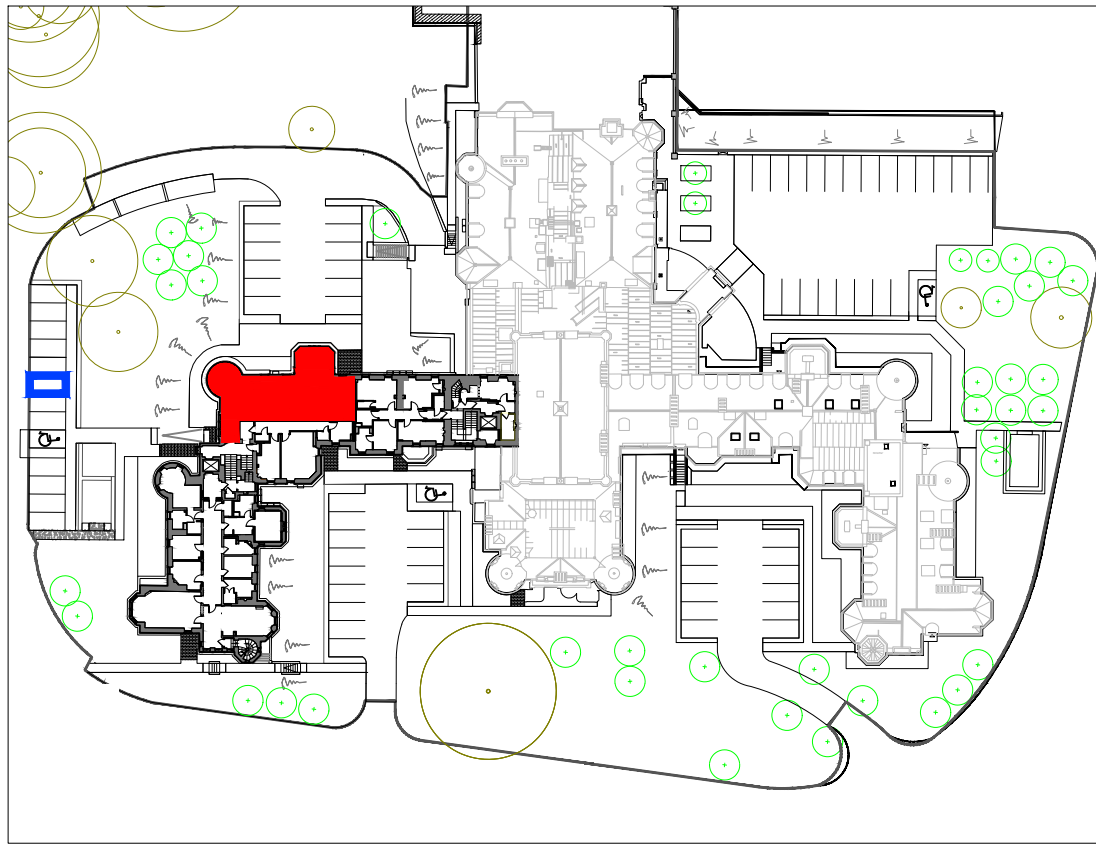

DEED PLAN
SCALE 1:1000

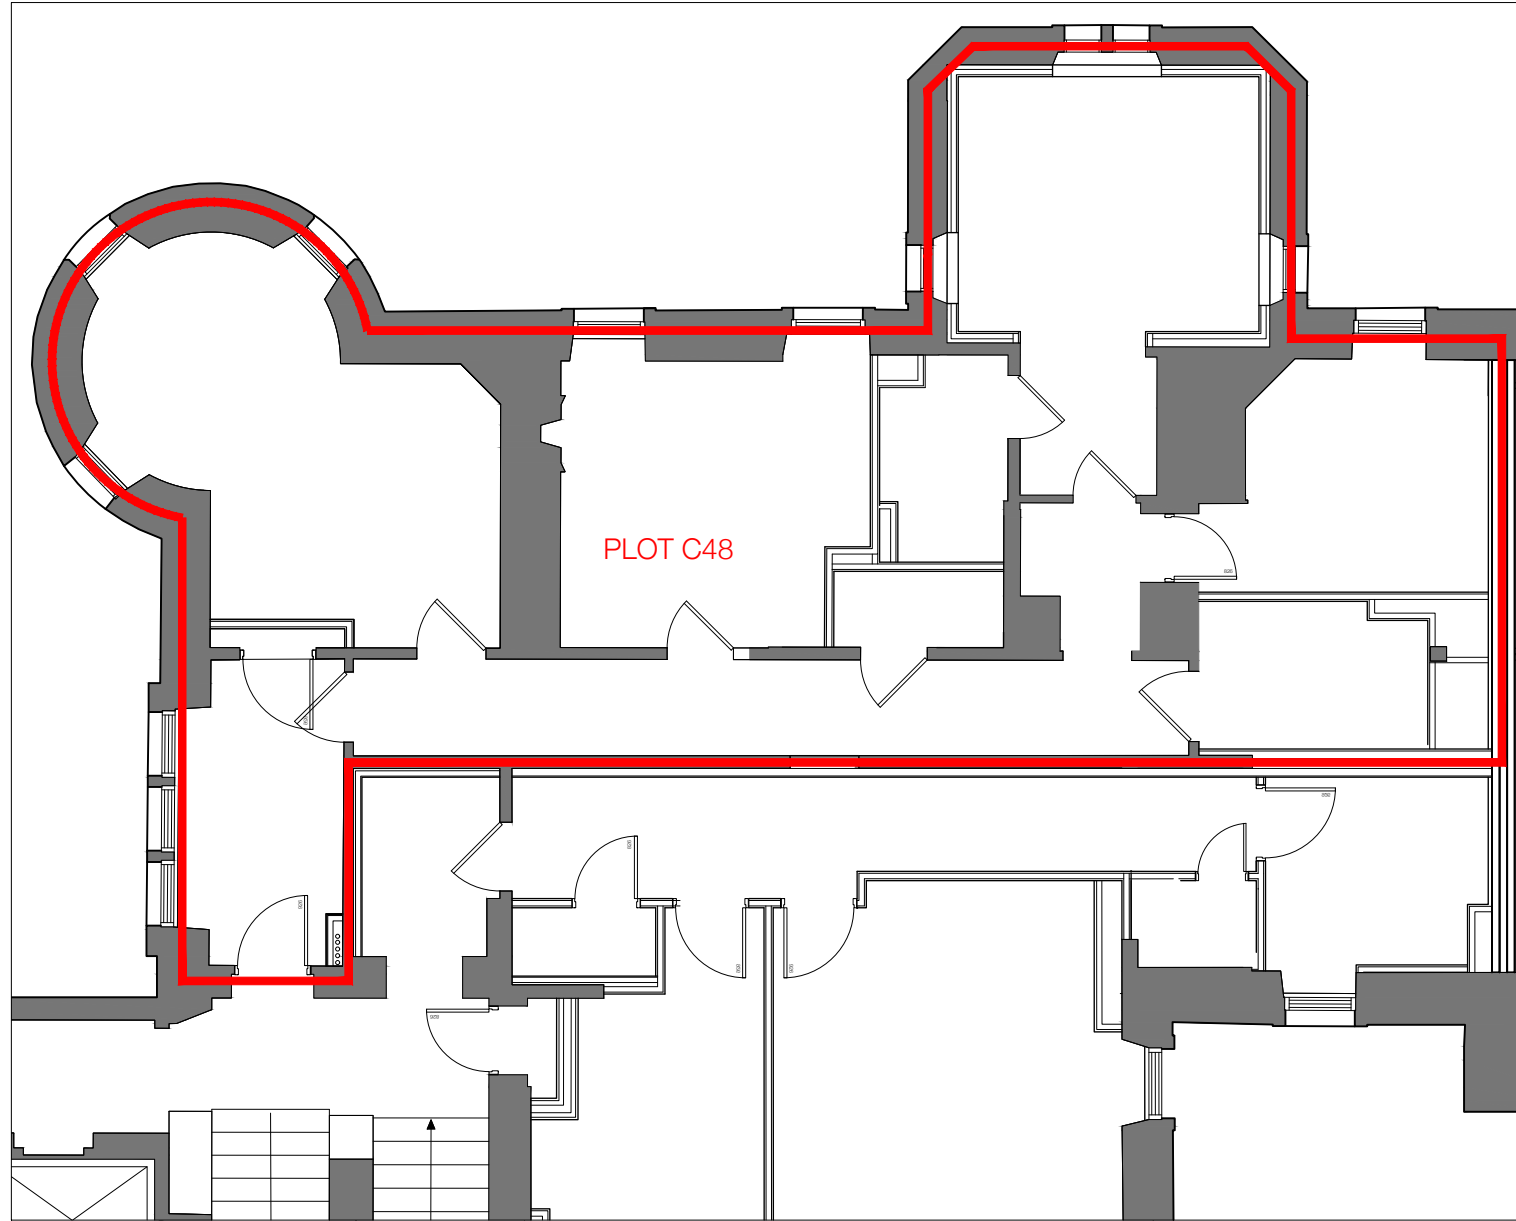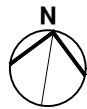

PLOT C48
PLAN - LEVEL 7 - SCALE 1:100


- PLOT BOUNDARY
- PARKING SPACE

DO NOT SCALE FROM DRAWING.


Scale convertor			
A2 Scale - A4 Scale		A2 Scale - A4 Scale	
1:1	1:2	1:5	1:10
1:10	1:20	1:25	1:50
1:50	1:100	1:100	1:200
1:250	1:500		
REV	DATE	AMENDMENT	
A	22.10.21	Parking space illustrated.	
B	07.12.21	Parking layout rev to W.Wing.	

oberlanders

Project Name		Craighouse Partnership Craighouse - Easter Craiglockhart Hill EDINBURGH EH10 5LG	
Title		New Craig Feu Plan Level 7 - Plot C48 - L7.A3	
Status		FEU PLAN	
Project no. - Drawing no. - Revision		2202-N.Craig-(95)703-B	
Drawn By IM	Drawn Date 12.07.2019	Oberlanders Architects LLP 16 Melville Street Edinburgh EH3 7NS T 0131 225 9070 F 0131 220 3783 E mail@oberlanders.co.uk www.oberlanders.co.uk	
Scale (s) @ A3 As noted			

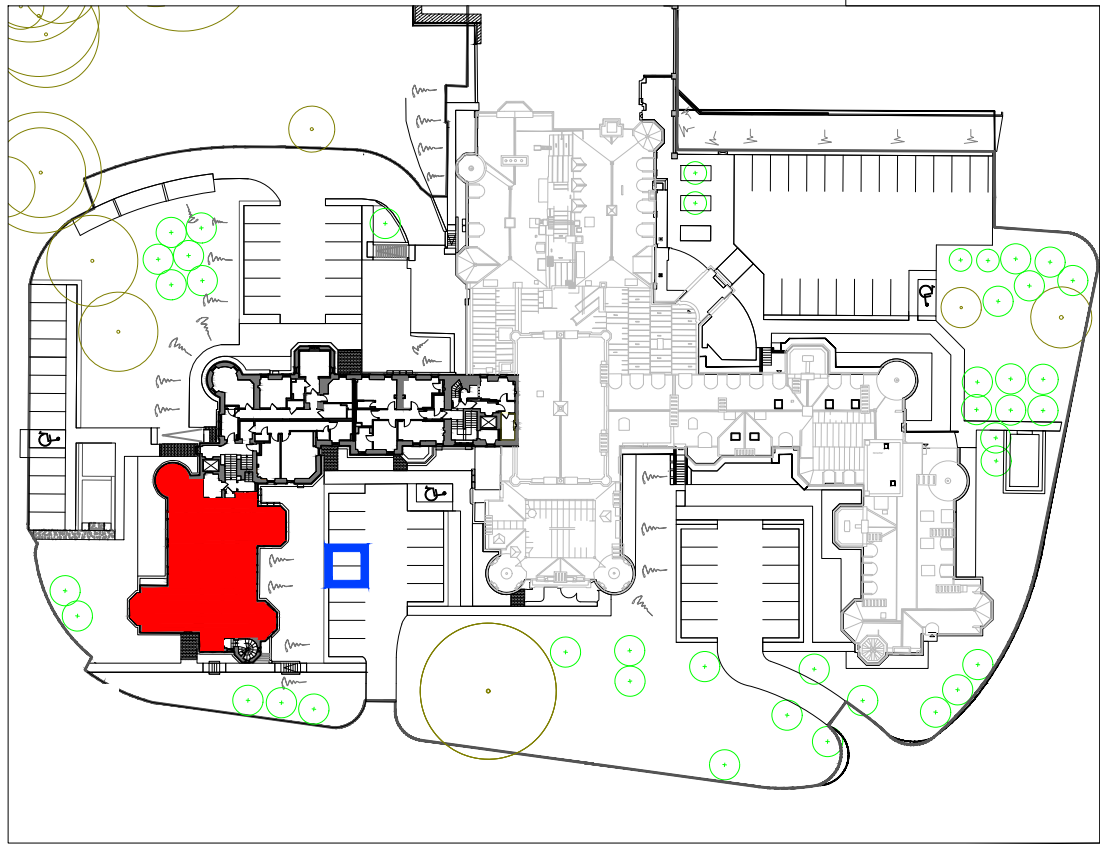

DEED PLAN
SCALE 1:1000

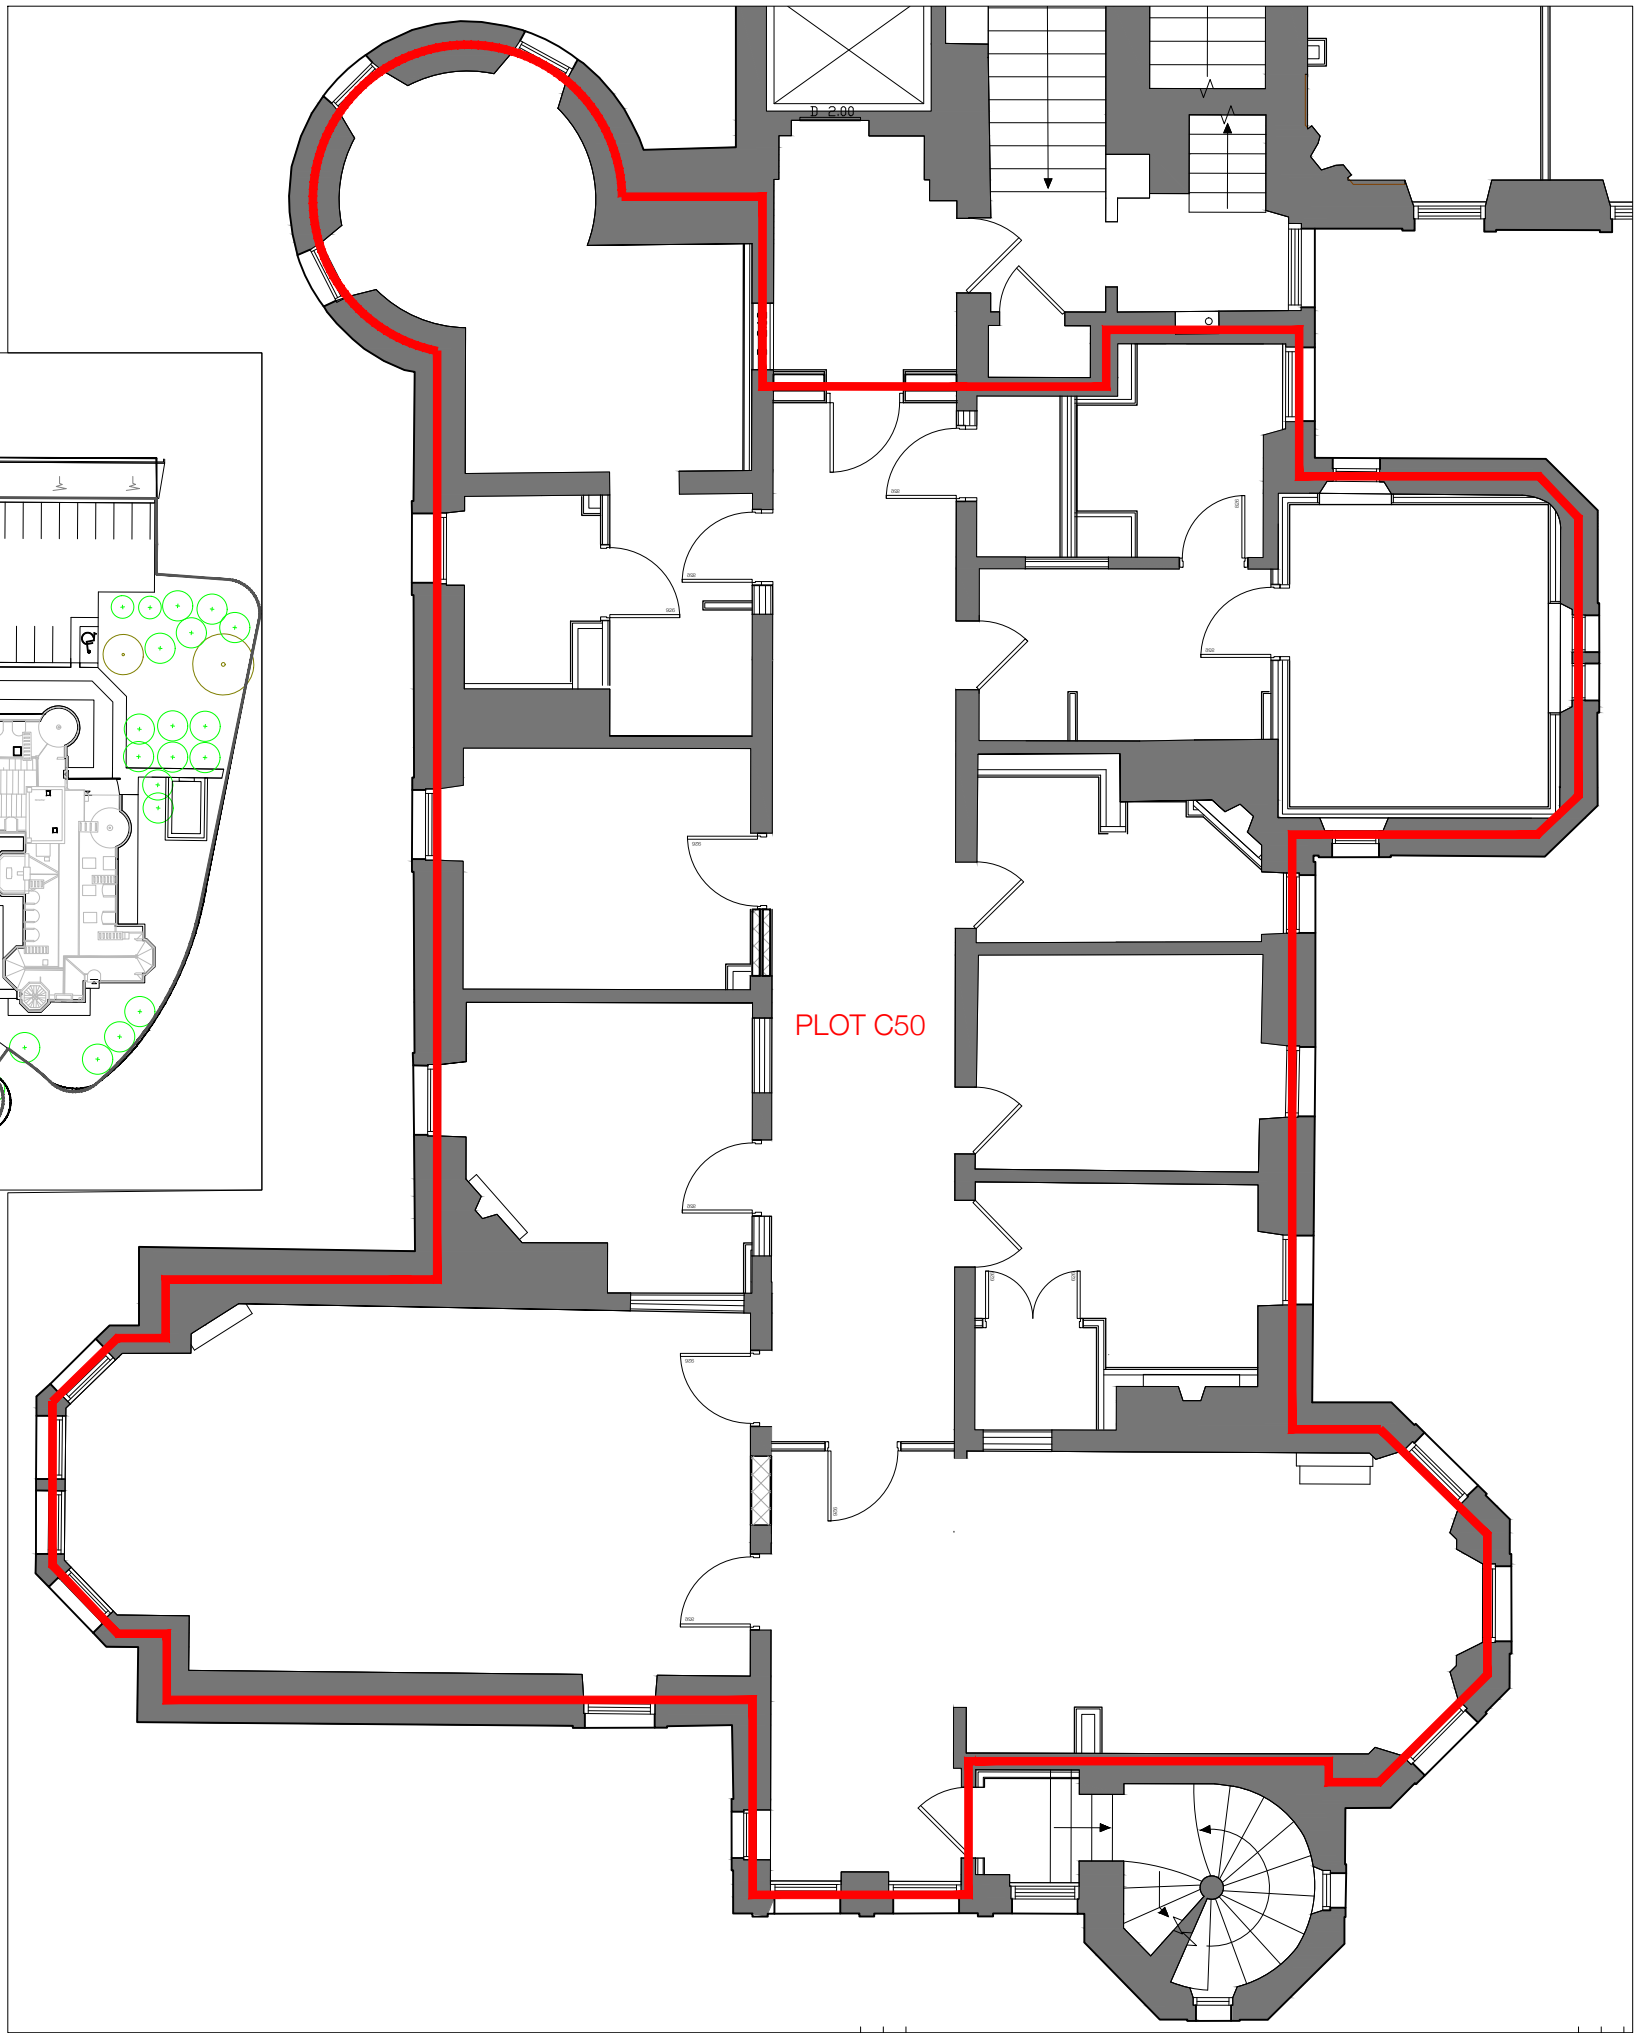

PLOT C50
PLAN - LEVEL 7 - SCALE 1:100


Scale convertor			
A2 Scale - A4 Scale		A2 Scale - A4 Scale	
1:1	1:2	1:5	1:10
1:10	1:20	1:25	1:50
1:50	1:100	1:100	1:200
1:250	1:500		
REV	DATE	AMENDMENT	
A	22.10.21	Parking space illustrated.	
B	07.12.21	Parking layout rev to W.Wing.	

- PLOT BOUNDARY
- PARKING SPACE


DO NOT SCALE FROM DRAWING.

oberlanders

Project Name	
Craighouse Partnership Craighouse - Easter Craiglockhart Hill EDINBURGH EH10 5LG	
Title	
New Craig Feu Plan Level 7 - Plot C50 - L7.A4	
Status	
FEU PLAN	
Project no. - Drawing no. - Revision 2202-N.Craig-(95)704-B	
Drawn By IM	Oberlanders Architects LLP 16 Melville Street Edinburgh EH3 7NS
Drawn Date 12.07.2019	T 0131 225 9070 F 0131 220 3783
Scale (s) @ A3 As noted	E mail@oberlanders.co.uk www.oberlanders.co.uk

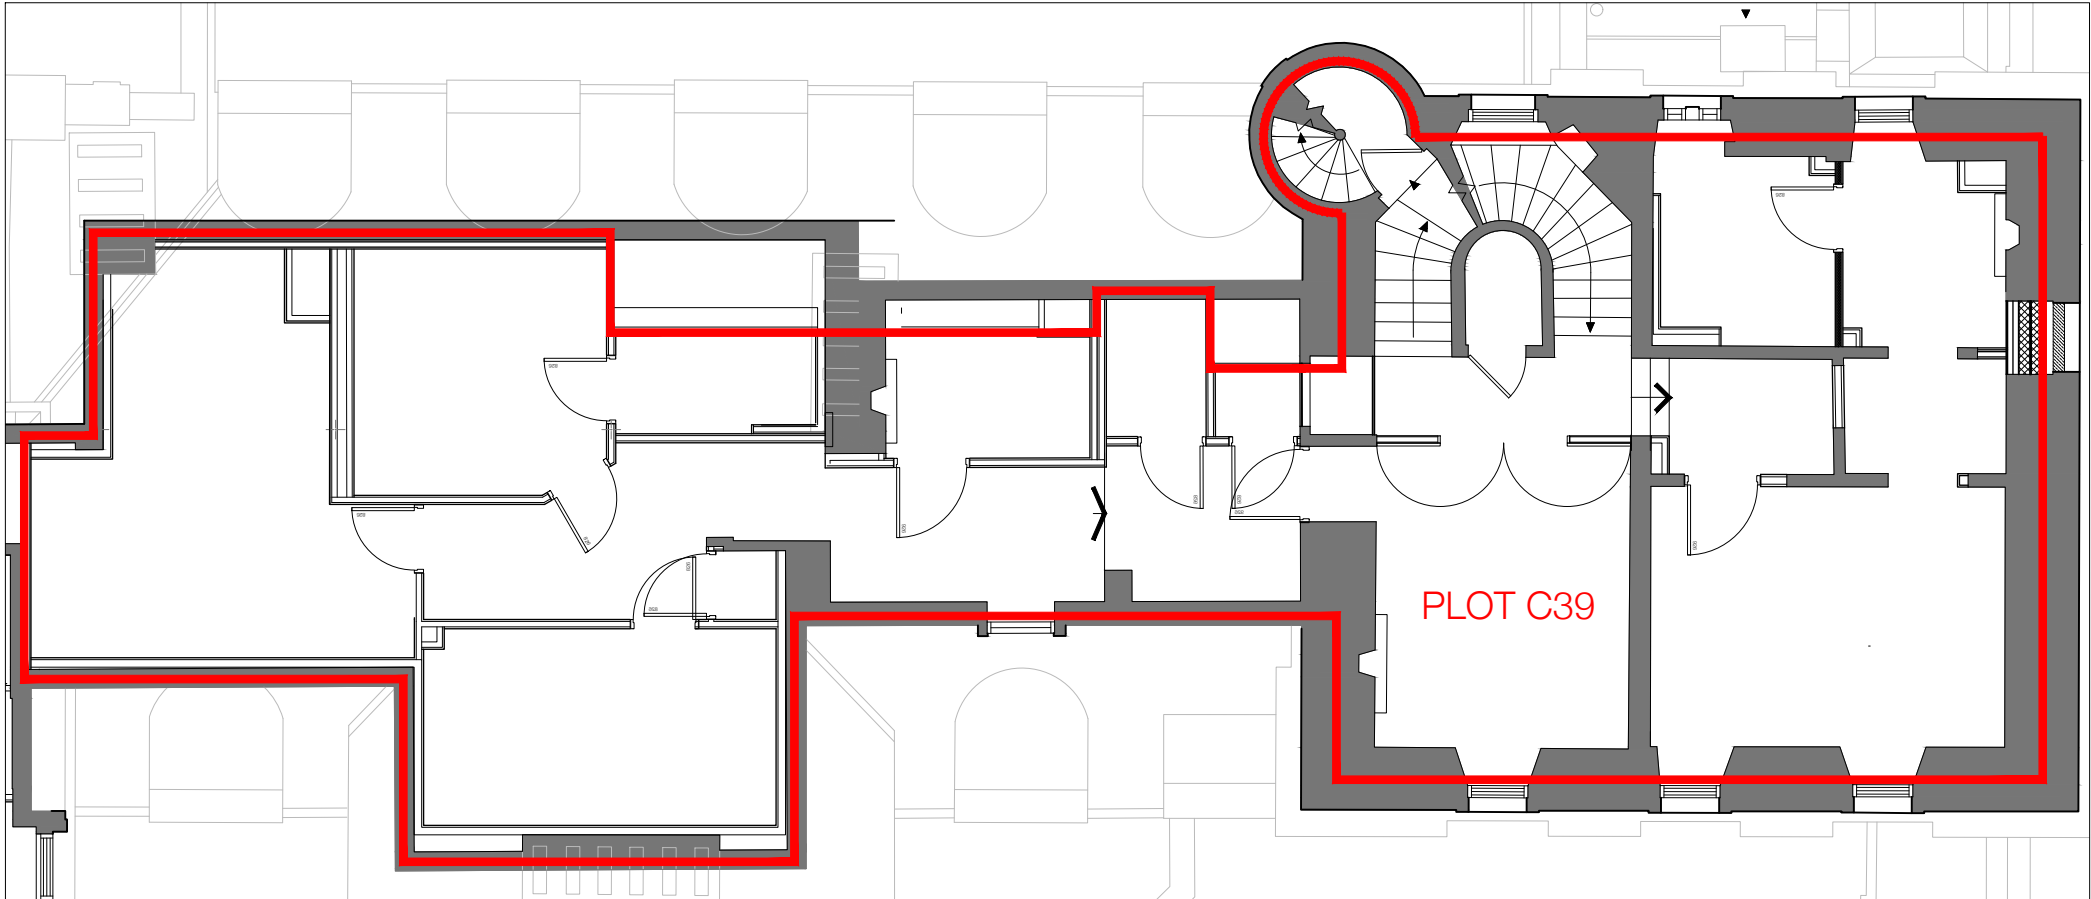


PLAN - LEVEL 8 - SCALE 1:100

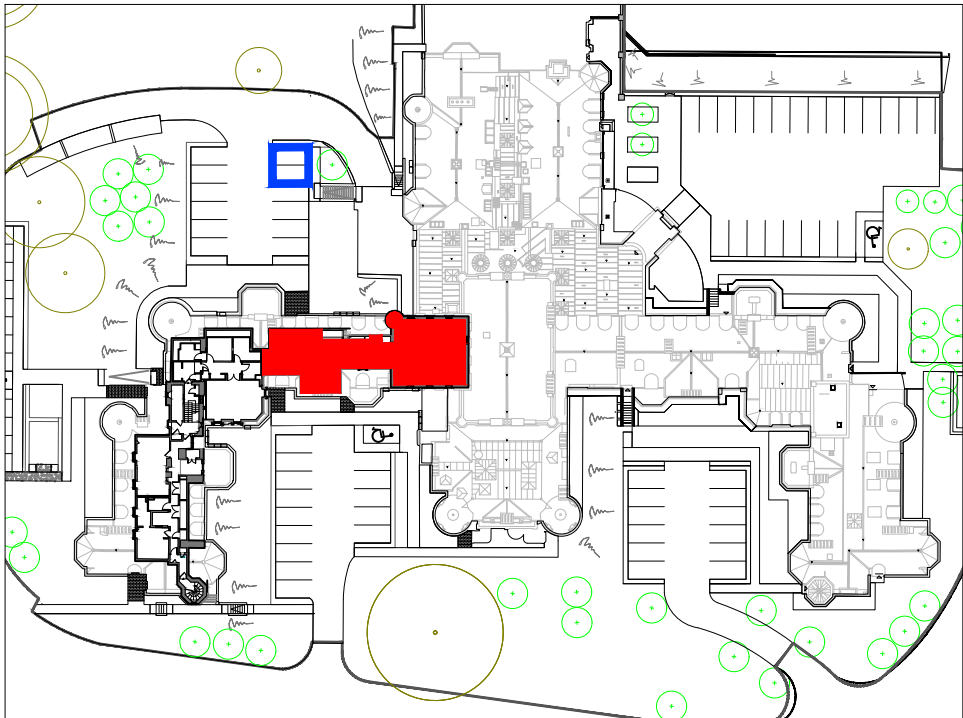


DEED PLAN
SCALE 1:1000


Scale convertor			
A2 Scale - A4 Scale		A2 Scale - A4 Scale	
1:1	1:2	1:5	1:10
1:10	1:20	1:25	1:50
1:50	1:100	1:100	1:200
1:250	1:500		
REV	DATE	AMENDMENT	
A	22.10.21	Parking space illustrated.	
B	07.12.21	Parking layout rev to W.Wing.	

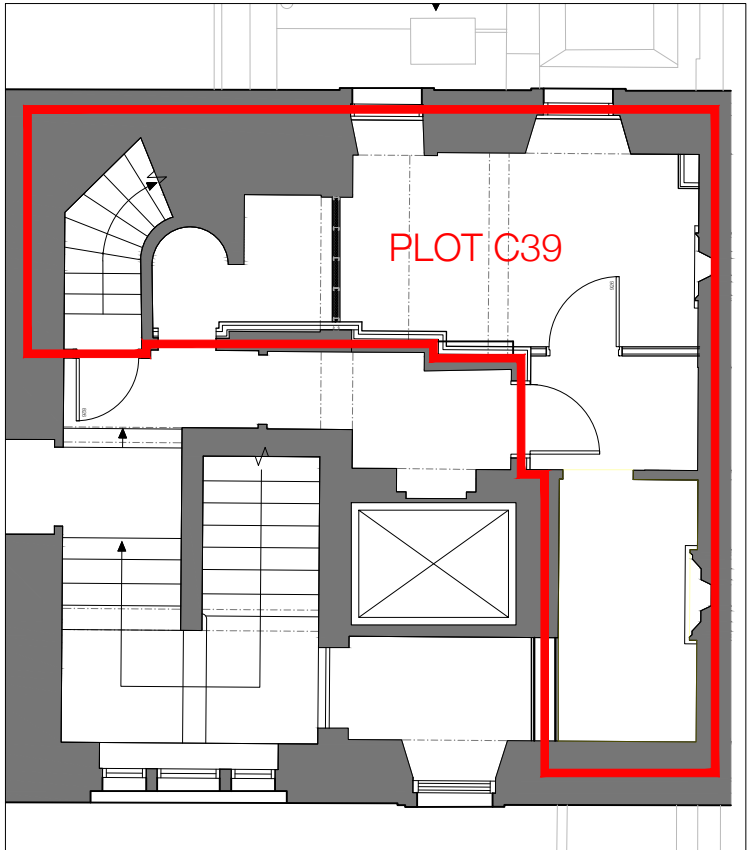

PLAN - LEVEL 7 - SCALE 1:100

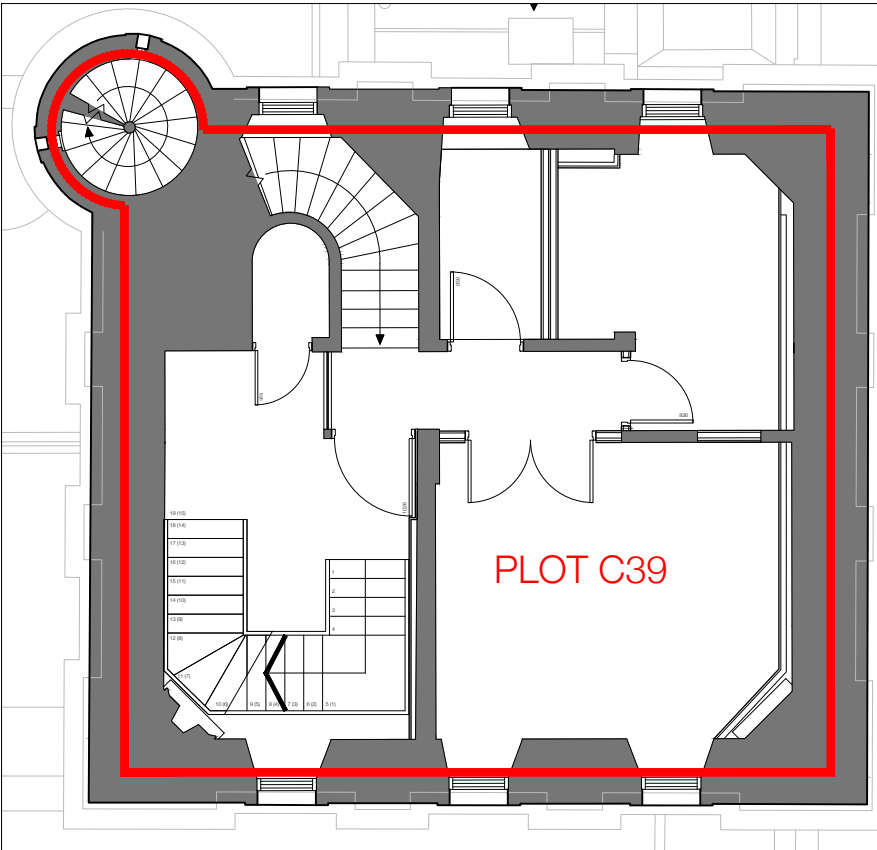

PLAN - LEVEL 9 - SCALE 1:100

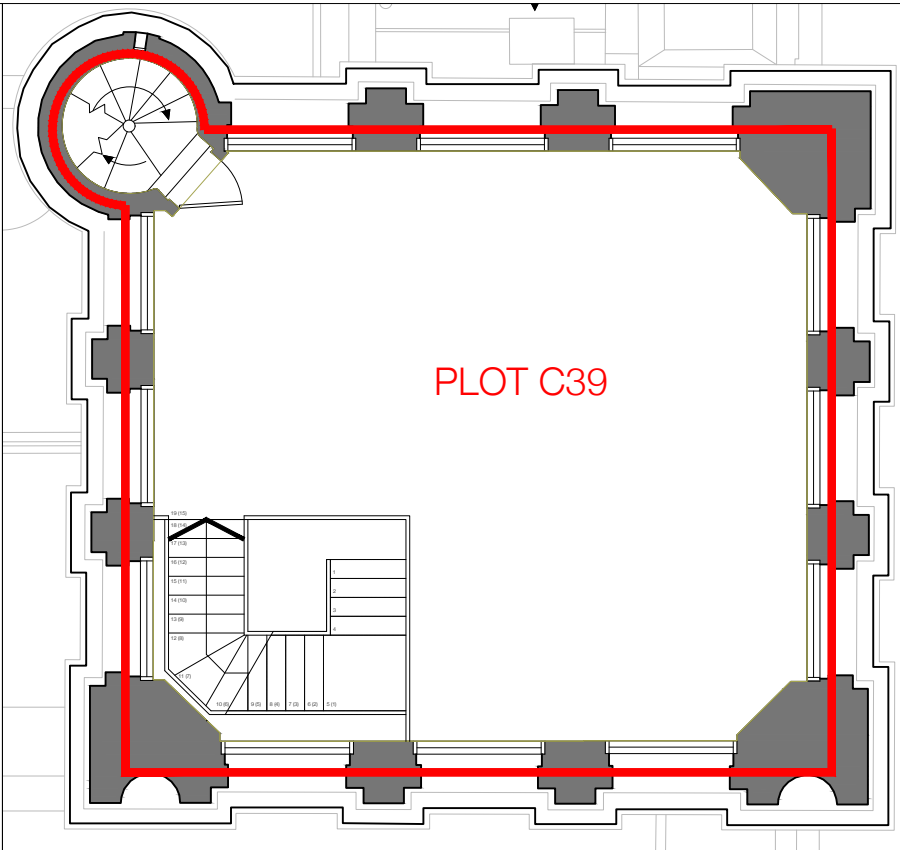

PLAN - LEVEL 10 - SCALE 1:100

DO NOT SCALE FROM DRAWING.

- PLOT BOUNDARY
- PARKING SPACE

oberlanders

Project Name
Craighouse Partnership
Craighouse - Easter Craiglockhart Hill
EDINBURGH EH10 5LG

Title
New Craig
Feu Plan
Level 8 - Plot C39 - L8.A1

Status
FEU PLAN

Project no. - Drawing no. - Revision
2202-N.Craig-(95)801-B

Drawn By
IM


Drawn Date
12.07.2019

Scale (s) @ A3
As noted


Oberlanders Architects LLP
16 Melville Street Edinburgh EH3 7NS
T 0131 225 9070
F 0131 220 3783
E mail@oberlanders.co.uk
www.oberlanders.co.uk

Scale convertor			
A2 Scale - A4 Scale		A2 Scale - A4 Scale	
1:1	1:2	1:5	1:10
1:10	1:20	1:25	1:50
1:50	1:100	1:100	1:200
1:250	1:500		
REV	DATE	AMENDMENT	
A	22.10.21	Parking space illustrated.	
B	07.12.21	Parking layout rev to W.Wing.	

- PLOT BOUNDARY
- PARKING SPACE

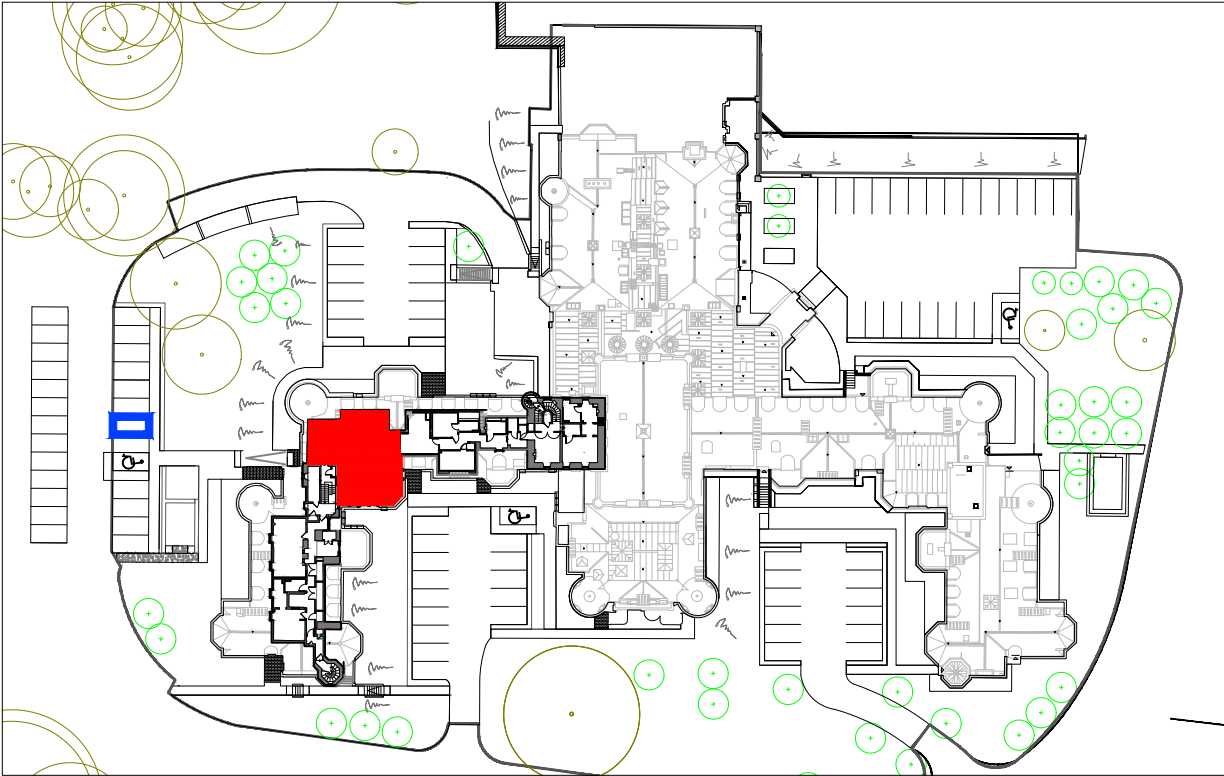

DEED PLAN
SCALE 1:1000

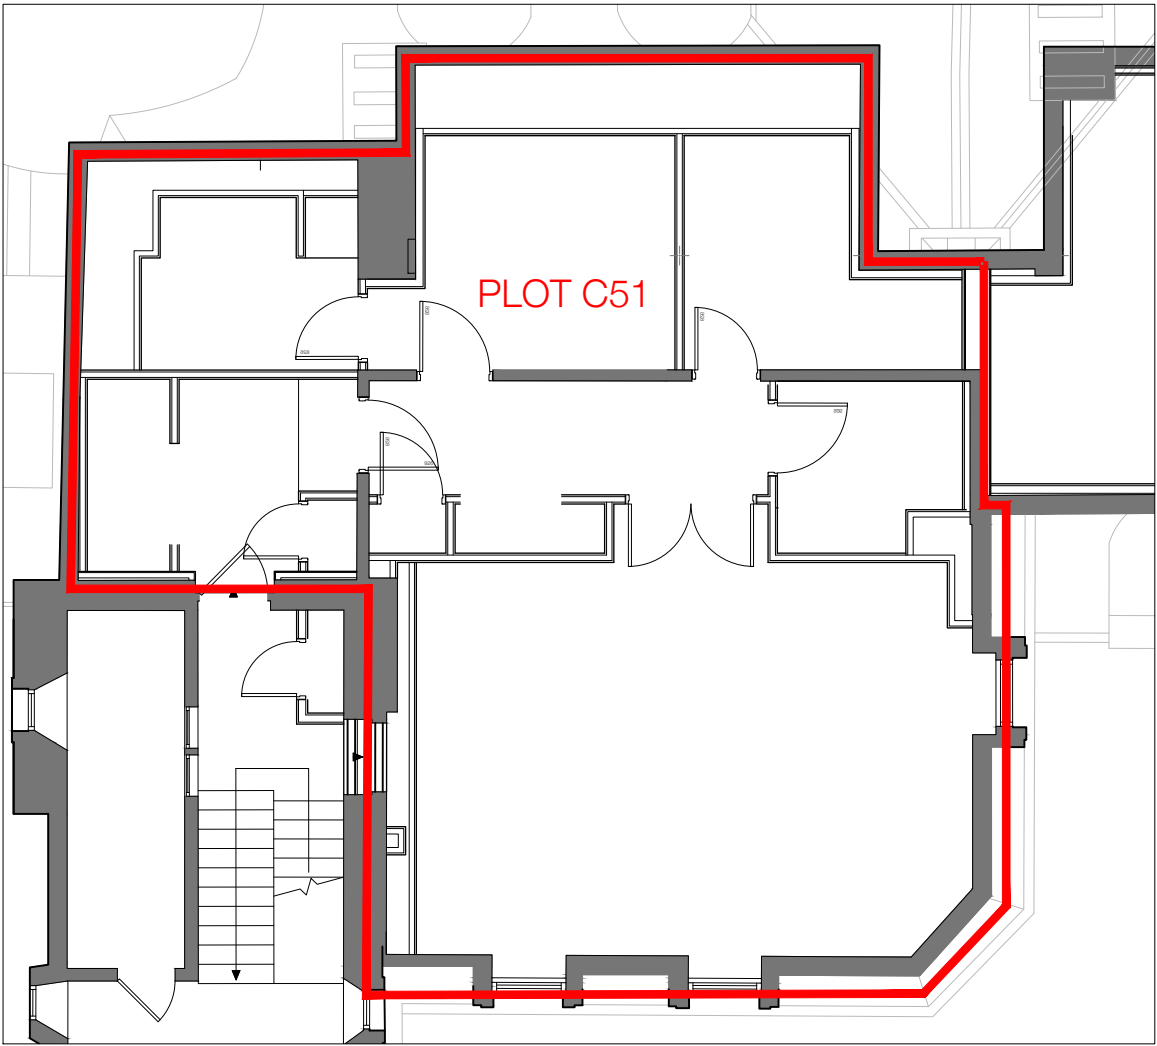


PLAN - LEVEL 8 - SCALE 1:100


DO NOT SCALE FROM DRAWING.

oberlanders

Project Name	
Craighouse Partnership Craighouse - Easter Craiglockhart Hill EDINBURGH EH10 5LG	
Title	
New Craig Feu Plan Level 8 - Plot C51 - L8.A2	
Status	
FEU PLAN	
Project no. - Drawing no. - Revision	
2202-N.Craig-(95)802-B	
Drawn By	Oberlanders Architects LLP 16 Melville Street Edinburgh EH3 7NS T 0131 225 9070 F 0131 220 3783 E mail@oberlanders.co.uk www.oberlanders.co.uk
IM	
Drawn Date	
12.07.2019	
Scale (s) @ A3	
As noted	

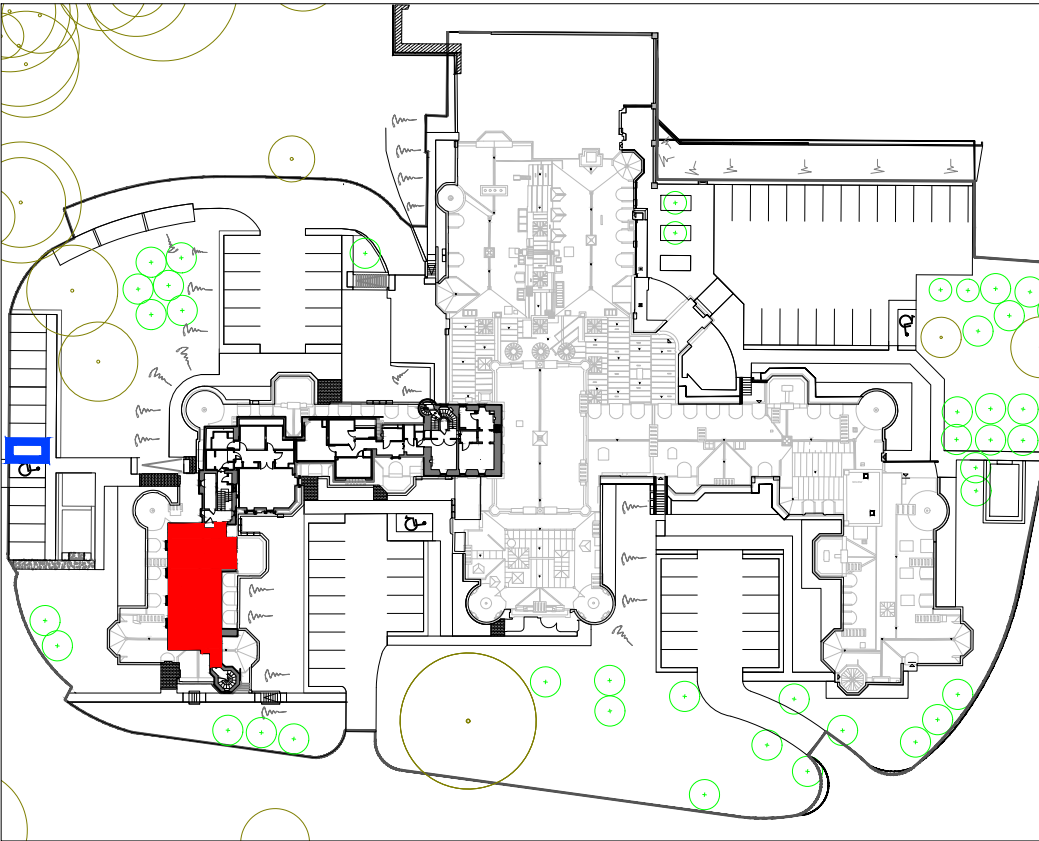

DEED PLAN
SCALE 1:1000

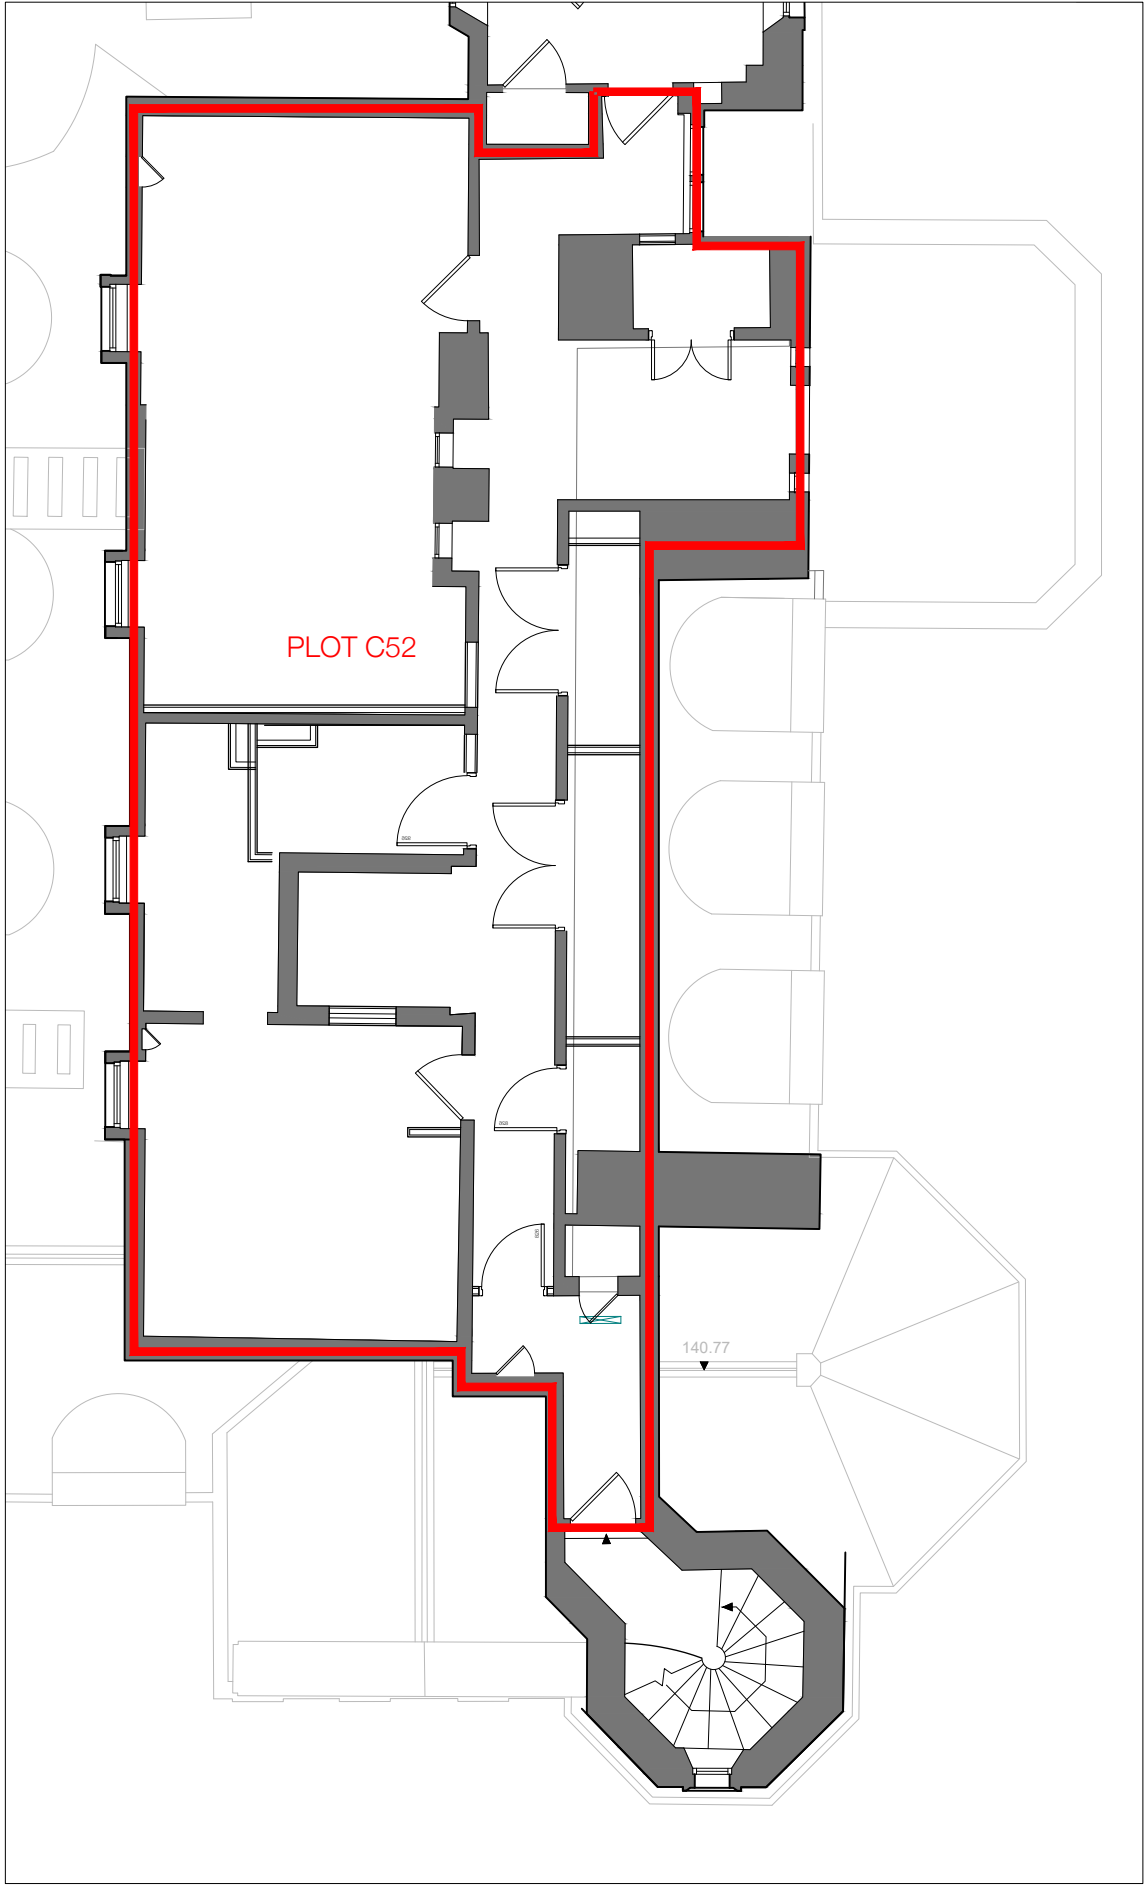

PLAN - LEVEL 8 - SCALE 1:100

- PLOT BOUNDARY
- PARKING SPACE

DO NOT SCALE FROM DRAWING.

Scale convertor			
A2 Scale - A4 Scale		A2 Scale - A4 Scale	
1:1	1:2	1:5	1:10
1:10	1:20	1:25	1:50
1:50	1:100	1:100	1:200
1:250	1:500		
REV	DATE	AMENDMENT	
A	22.10.21	Parking space illustrated.	
B	07.12.21	Parking layout rev to W.Wing.	

oberlanders

Project Name
Craighouse Partnership
Craighouse - Easter Craiglockhart Hill
EDINBURGH EH10 5LG

Title
New Craig
Feu Plan
Level 8 - Plot C52 - L8.A3

Status
FEU PLAN

Project no. - Drawing no. - Revision
2202-N.Craig-(95)803-B

Drawn By IM	Oberlanders Architects LLP 16 Melville Street Edinburgh EH3 7NS
Drawn Date 12.07.2019	T 0131 225 9070 F 0131 220 3783
Scale (s) @ A3 As noted	E mail@oberlanders.co.uk www.oberlanders.co.uk