


The Development registered under Title INV36409
and plots 8a, 8b and 8c within have been DPA approved by:

D. McIntyre - 8th May 2019


Danielle McIntyre (DPA Officer)

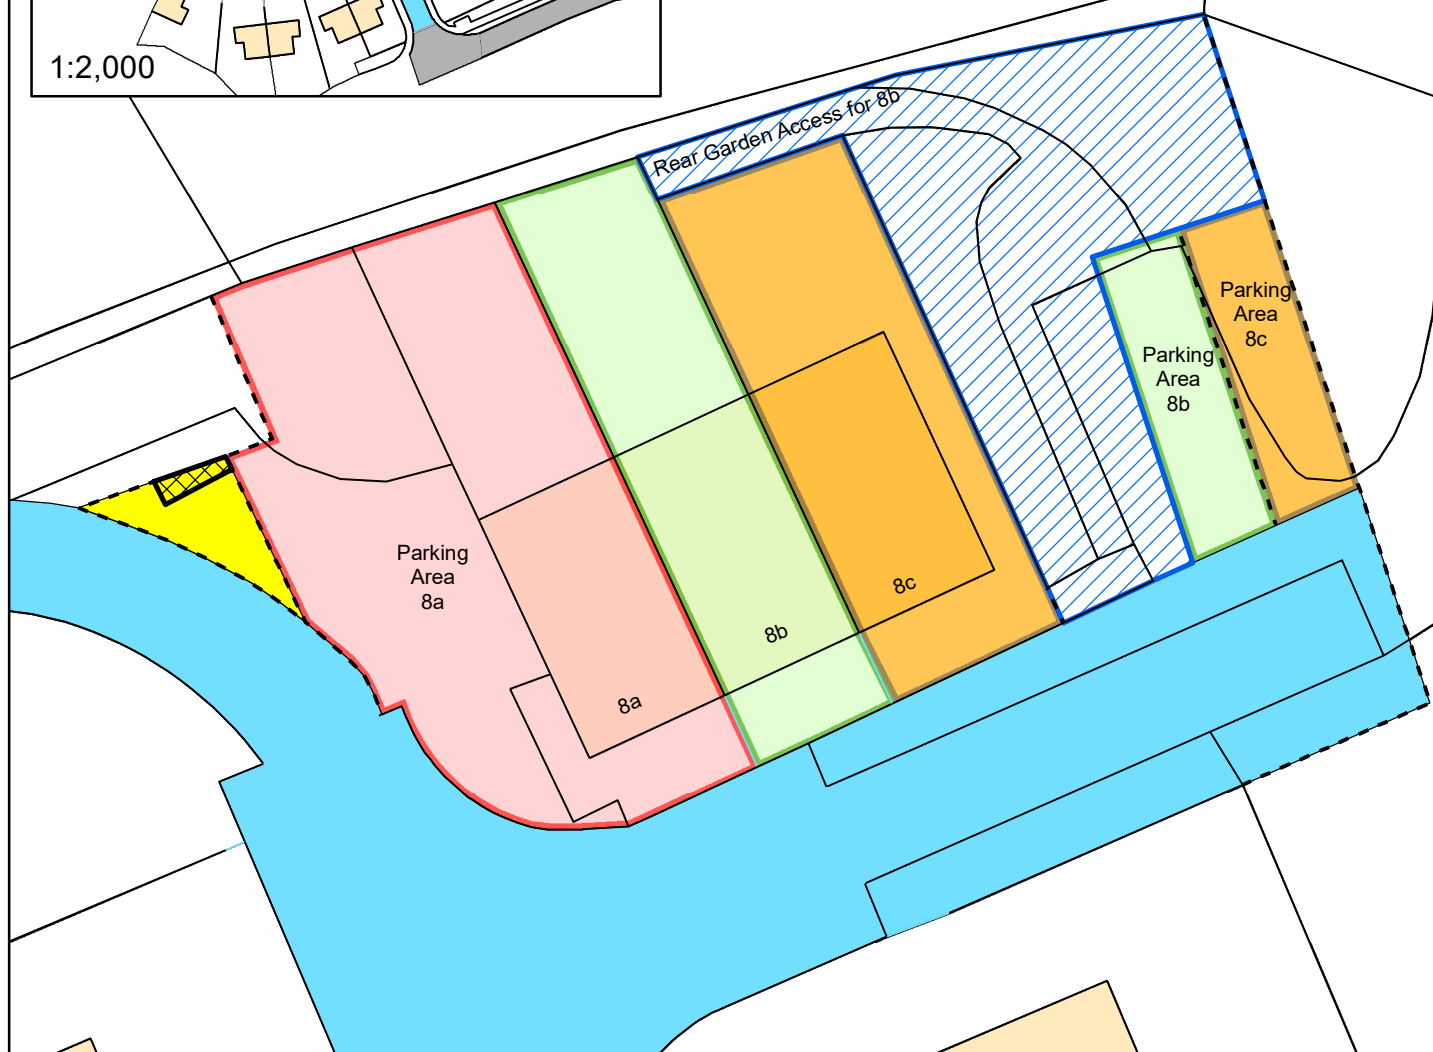

- 8a Canon Gillies Place
- 8b Canon Gillies Place
- 8c Canon Gillies Place
- Canon Gillies (Communal E)
- Canon Gillies (Communal W)
- Bin Store
- Right of Access
- Undefined (by OS)

8a,b,c Canon Gillies Place,
Arisaig, PH39 4NH

1:250

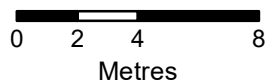

Easting: 165,853
Northing: 786,695



All boundaries aligned with OS features
except where shown as 'undefined'.

Ordnance Survey © Crown Copyright 2018
All rights reserved license number 100020449
Highland Geomatics, part of Natural Resource
Services Group Date: 29/04/2019
Drawn by Miles Davis