
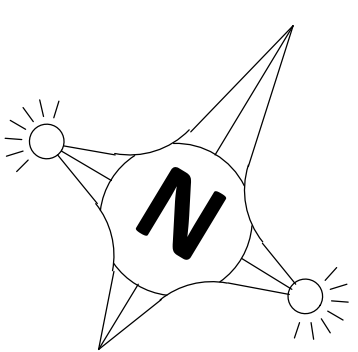


NOTES

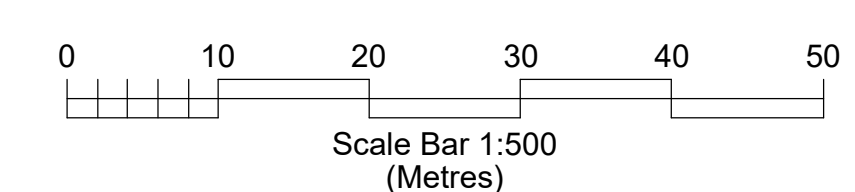


The Development registered under title ANG81152 and plots 1 to 9, 98 to 121, 149 to 177, 269 to 278 and 285 within have been DPA approved by:

Craig McFadden - 25 January 2021

Craig McFadden (DPA Officer)

D.P.A LEGEND

- Phase 2 Legal Boundary
- Grassed Service Strip adopted by Angus Council (Dark Green).
- Roads & Footpaths to be adopted by Angus Council (Mid Grey).
- Common Areas to be maintained by Factor (Light Green).
- Private Access Path to be maintained by Plots 6 - 8.
- Private Access Path to be maintained by Plots 113 - 115.
- Private Access Path to be maintained by Plots 123 - 125.
- Private Access Path to be maintained by Plots 151 - 152.
- Shared Access Road to be maintained by Plots 150 - 155.
- Private Access Path to be maintained by Plots 159 - 161.
- Private Access Path to be maintained by Plots 173 - 174.

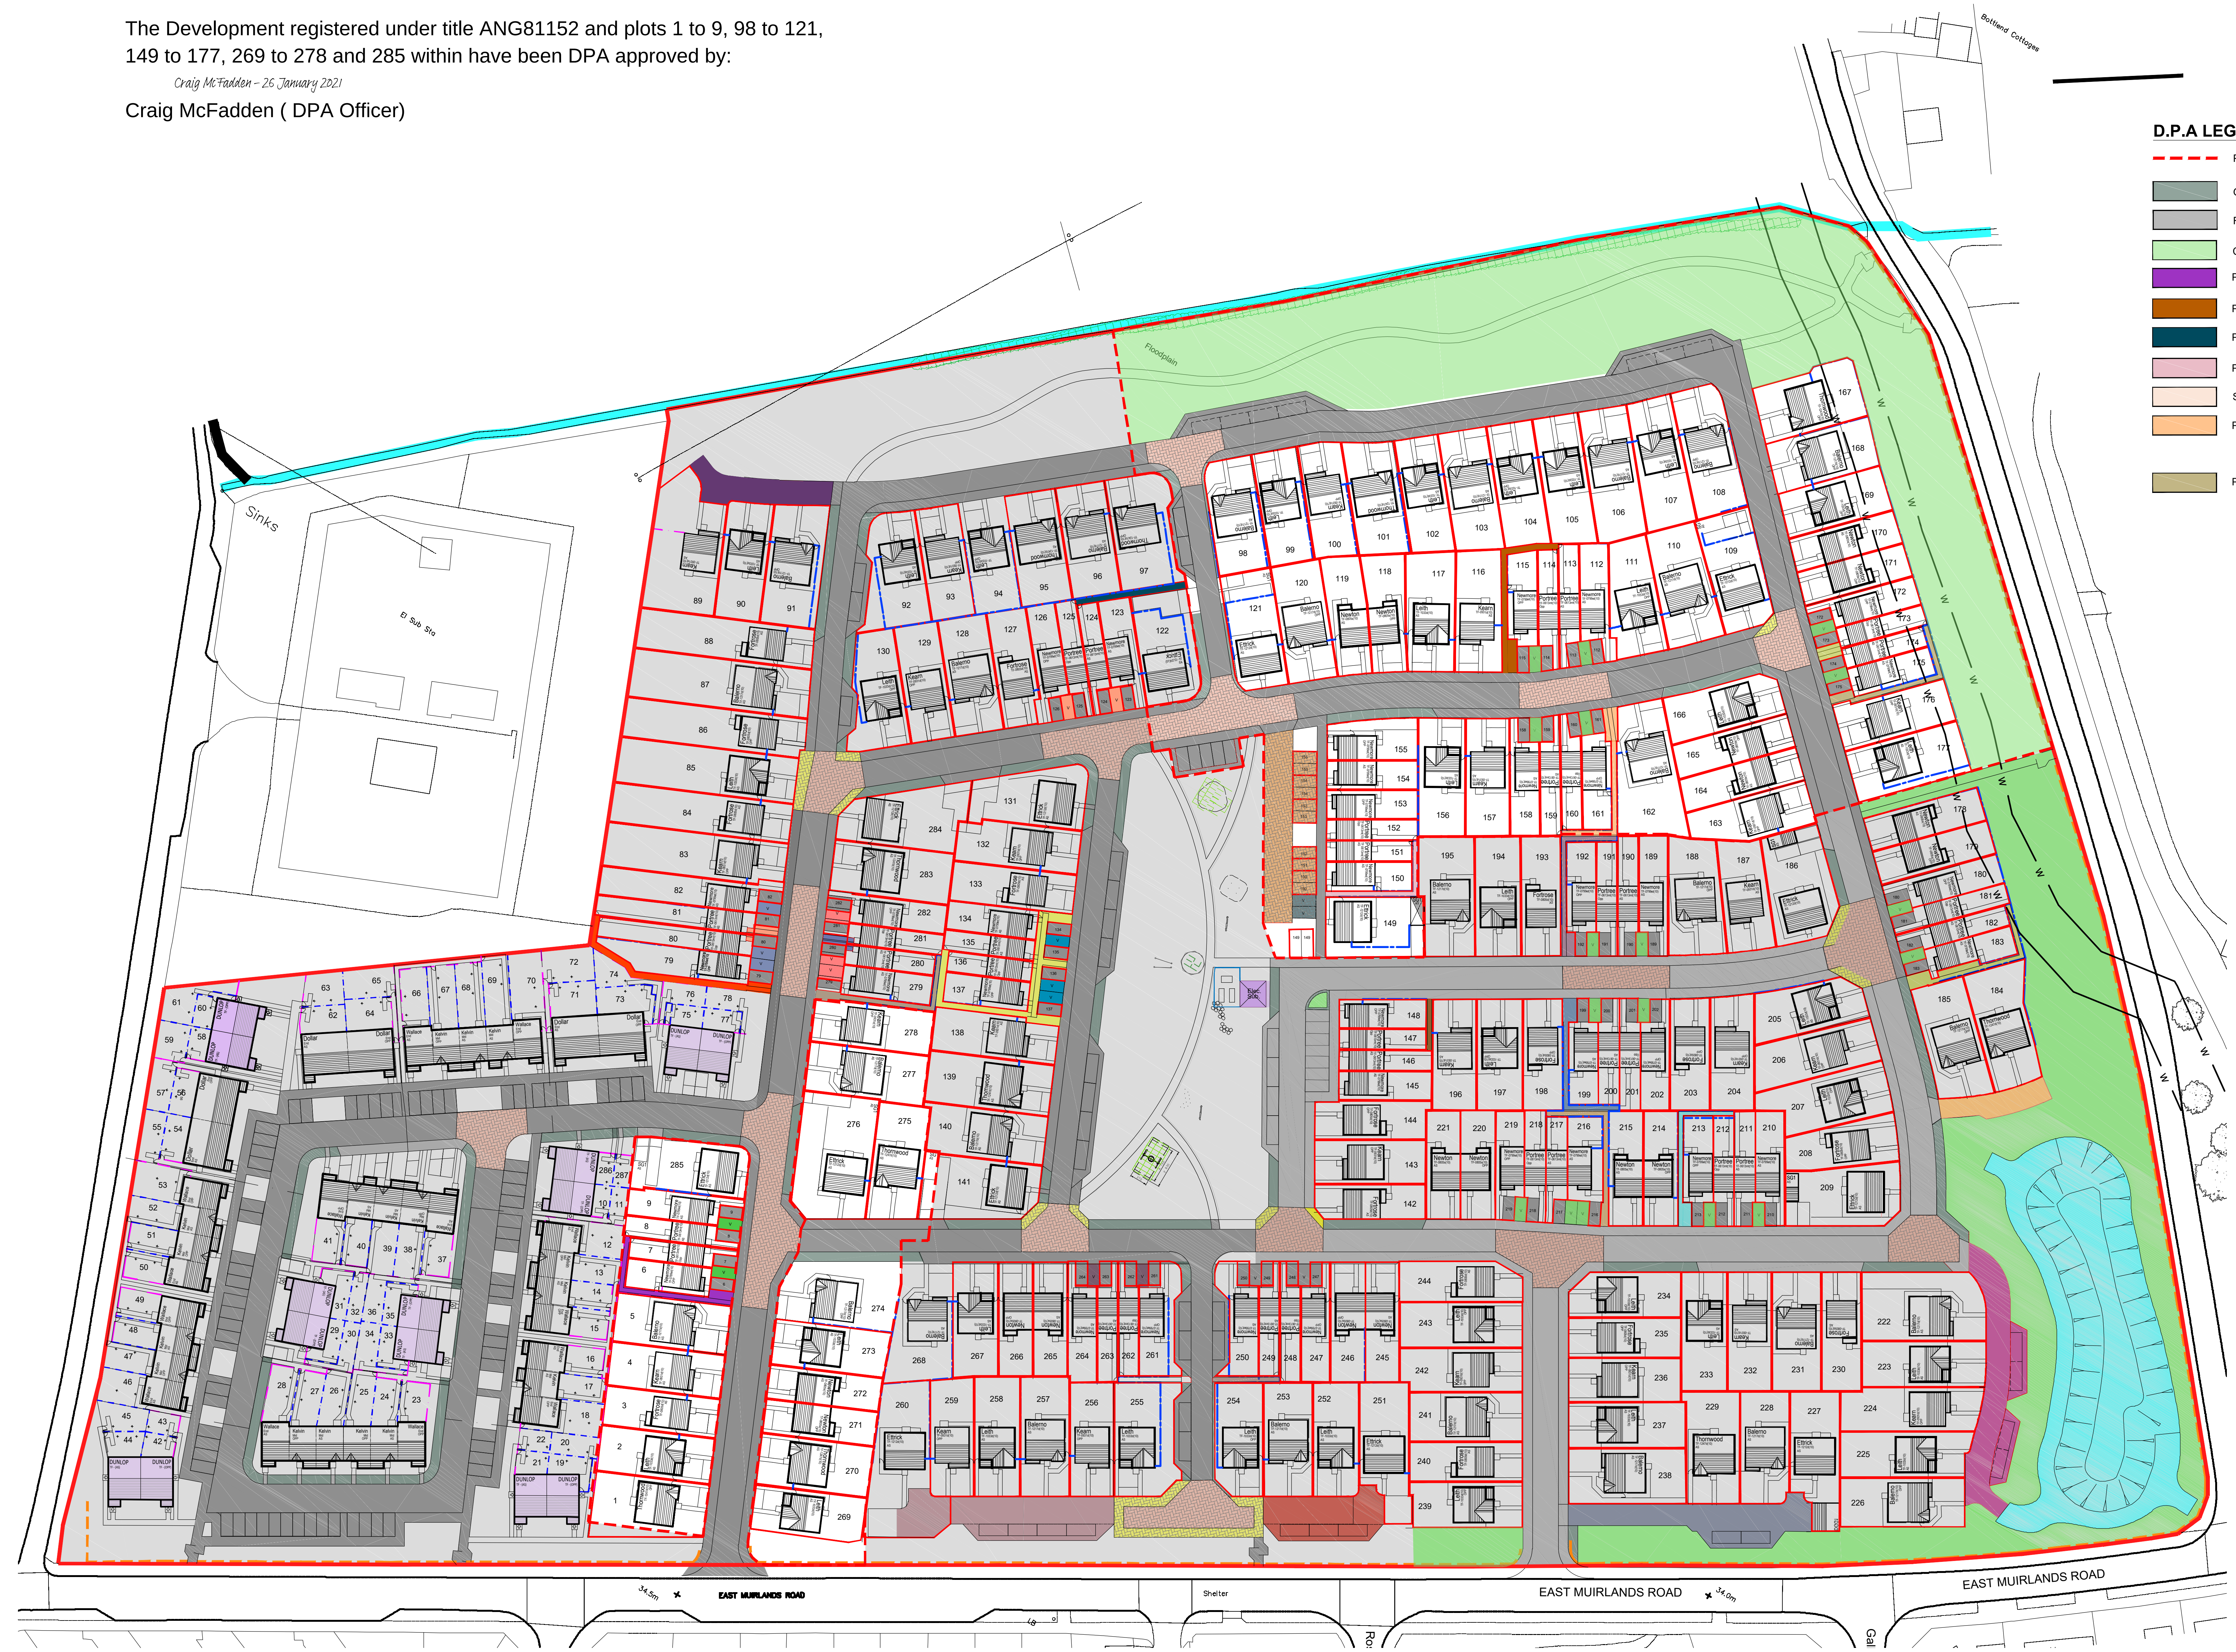

REVISIONS

Rev A - 27th May 2020 [gis]
Reference to shared driveway to plots 167 & 168 in legend removed.
Rev B - 25th August 2020 [gis]
Parking arrangement to plot 149 amended.
Open space to boundary indicated.

PROJECT TITLE
ARBROATH
EAST MUIRLANDS ROAD

DRAWING TITLE
Development Plan Approval
Composite Layout
Phase 2

SCALE	DATE	DRAWN
1:500@A0	September 2018	dgim
JOB NUMBER	DWG REFERENCE	REVISION
501	AB-DPA-201	B

PERSIMMON HOMES
NORTH SCOTLAND
Broxden House
Broxden Business Park
Lumberkine Drive
PERTH, PH1 1XA
Telephone: 01738 500820