
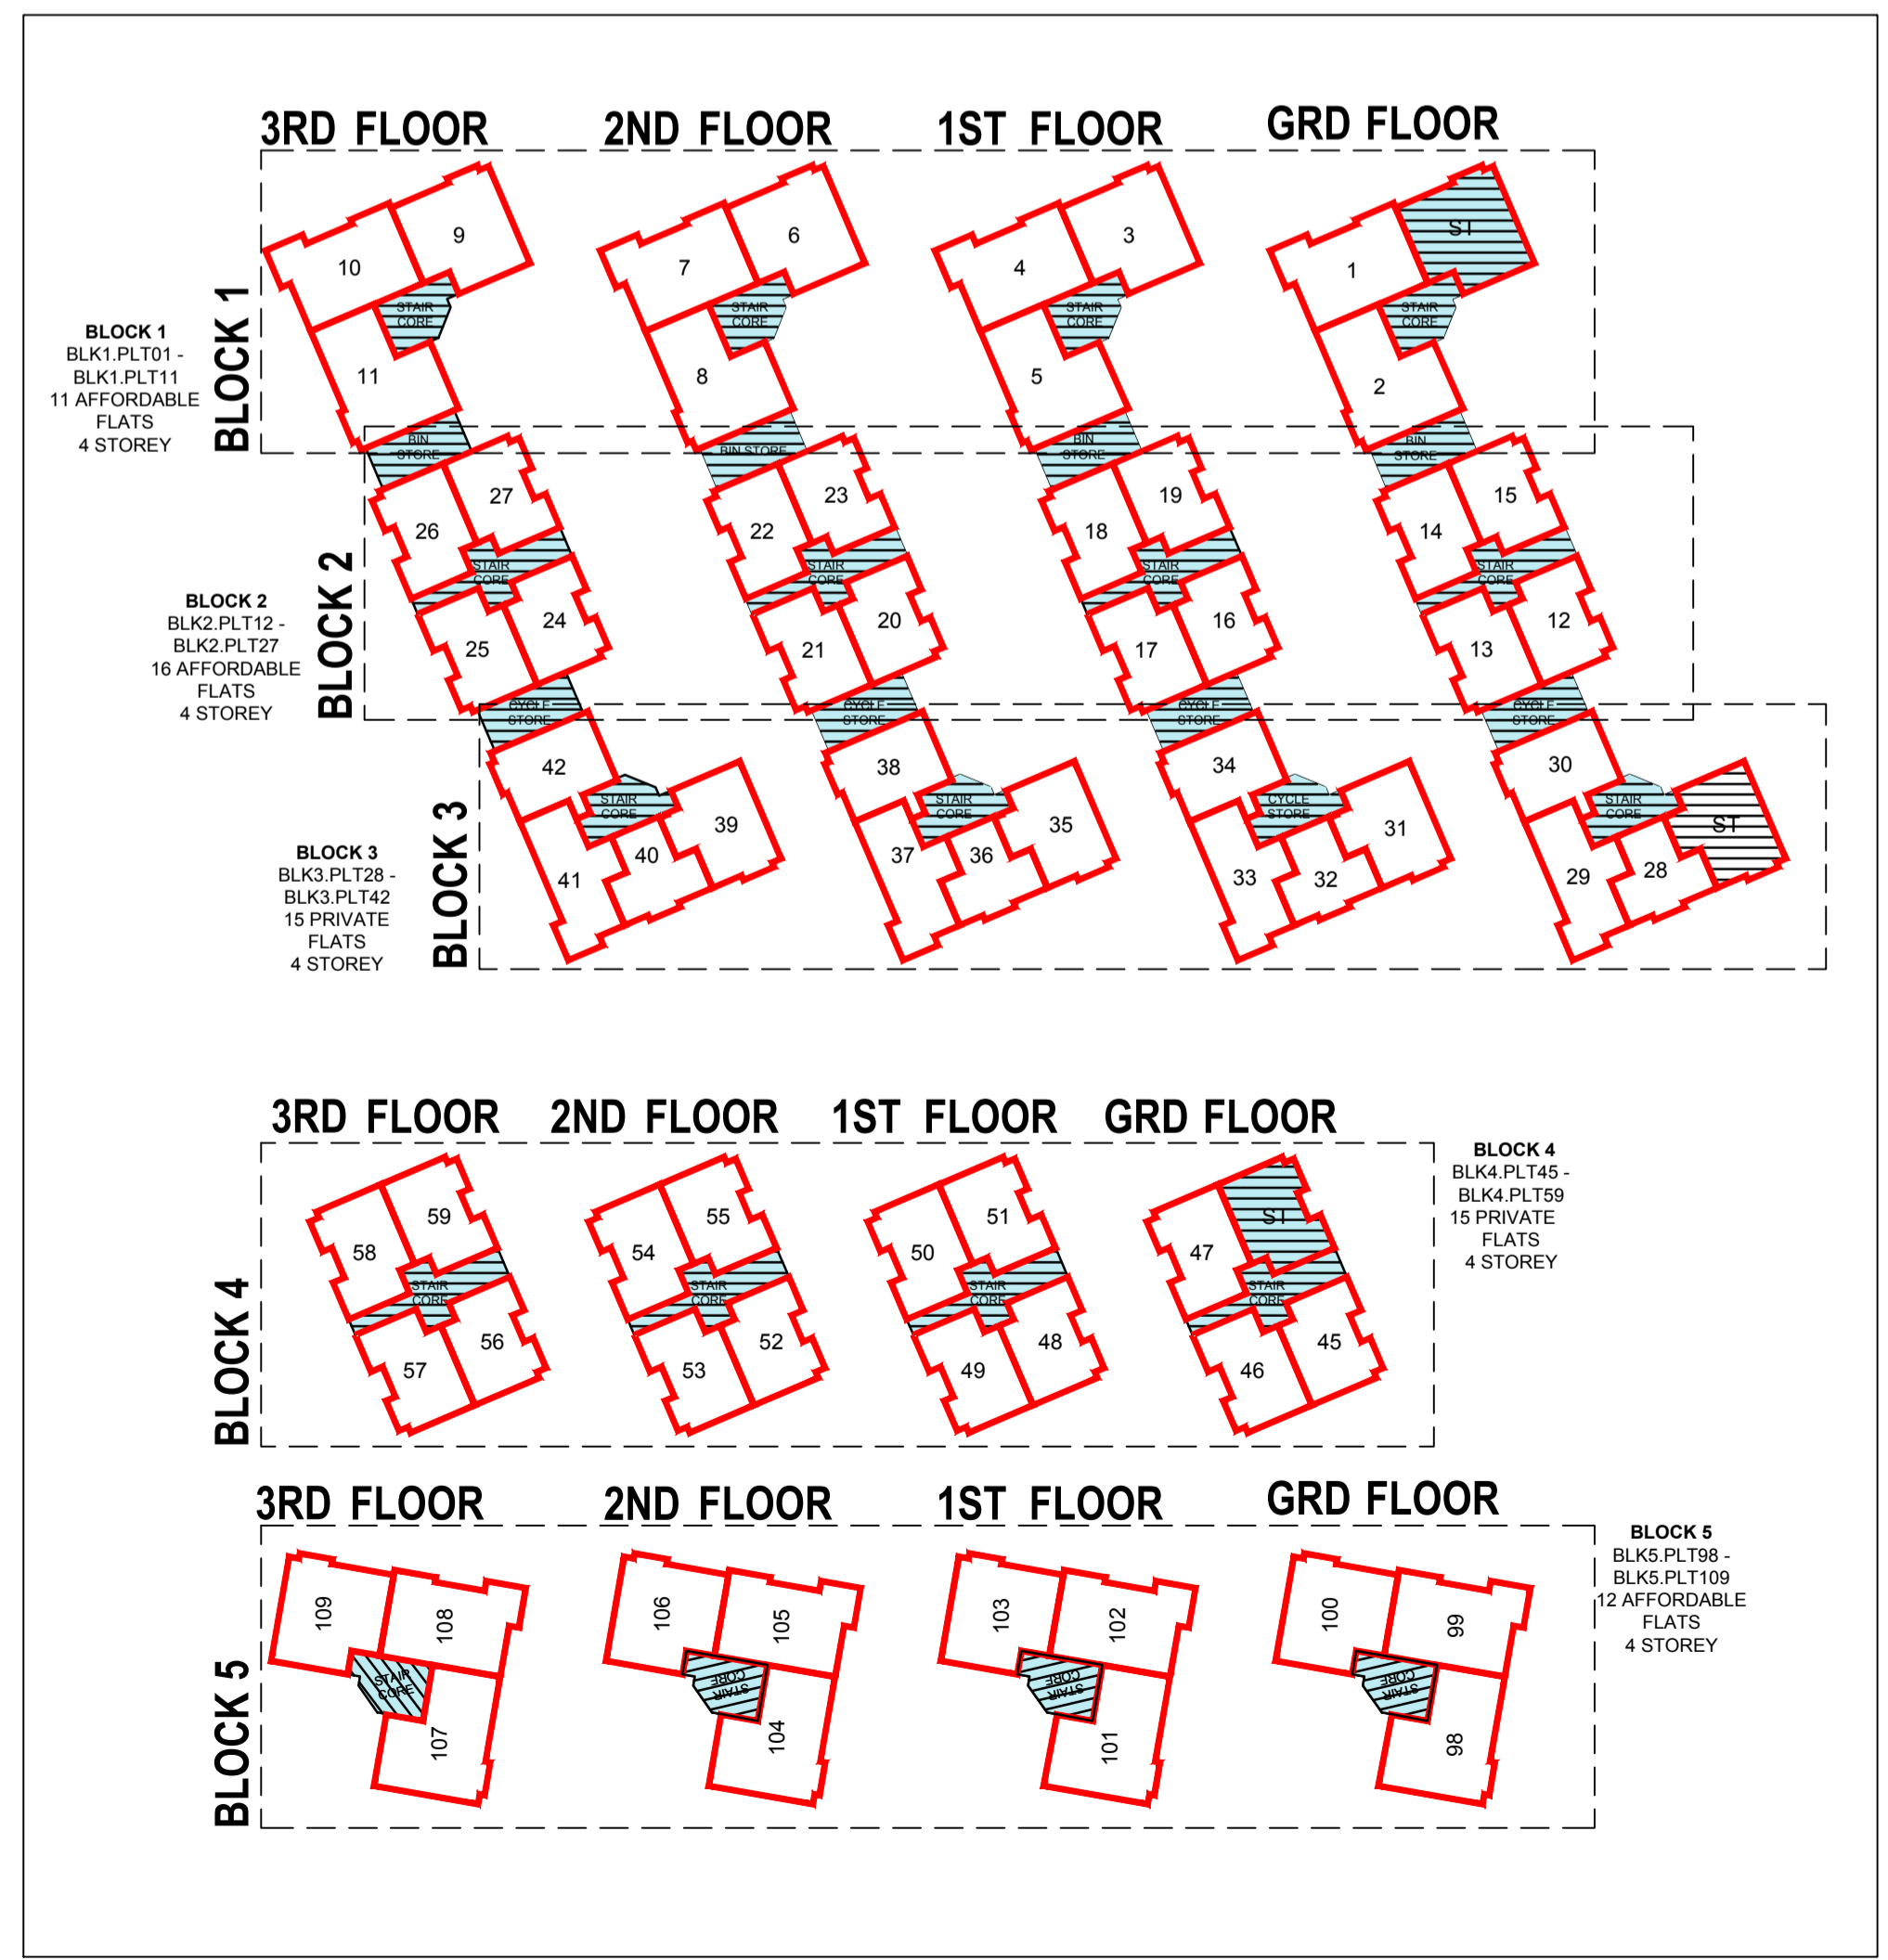
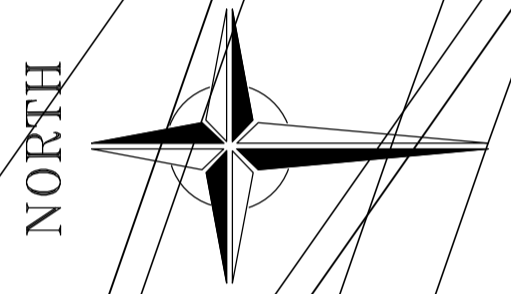


The Development registered under Title WLN49862 and Plots 43 to 44, Plot 94, Plots 96 to 122 (inclusive) and Plots 125 to 128 (inclusive) within have been DPA approved by:
 I MacLaren - 7 May 2018
 Iain MacLaren (DPA Officer)

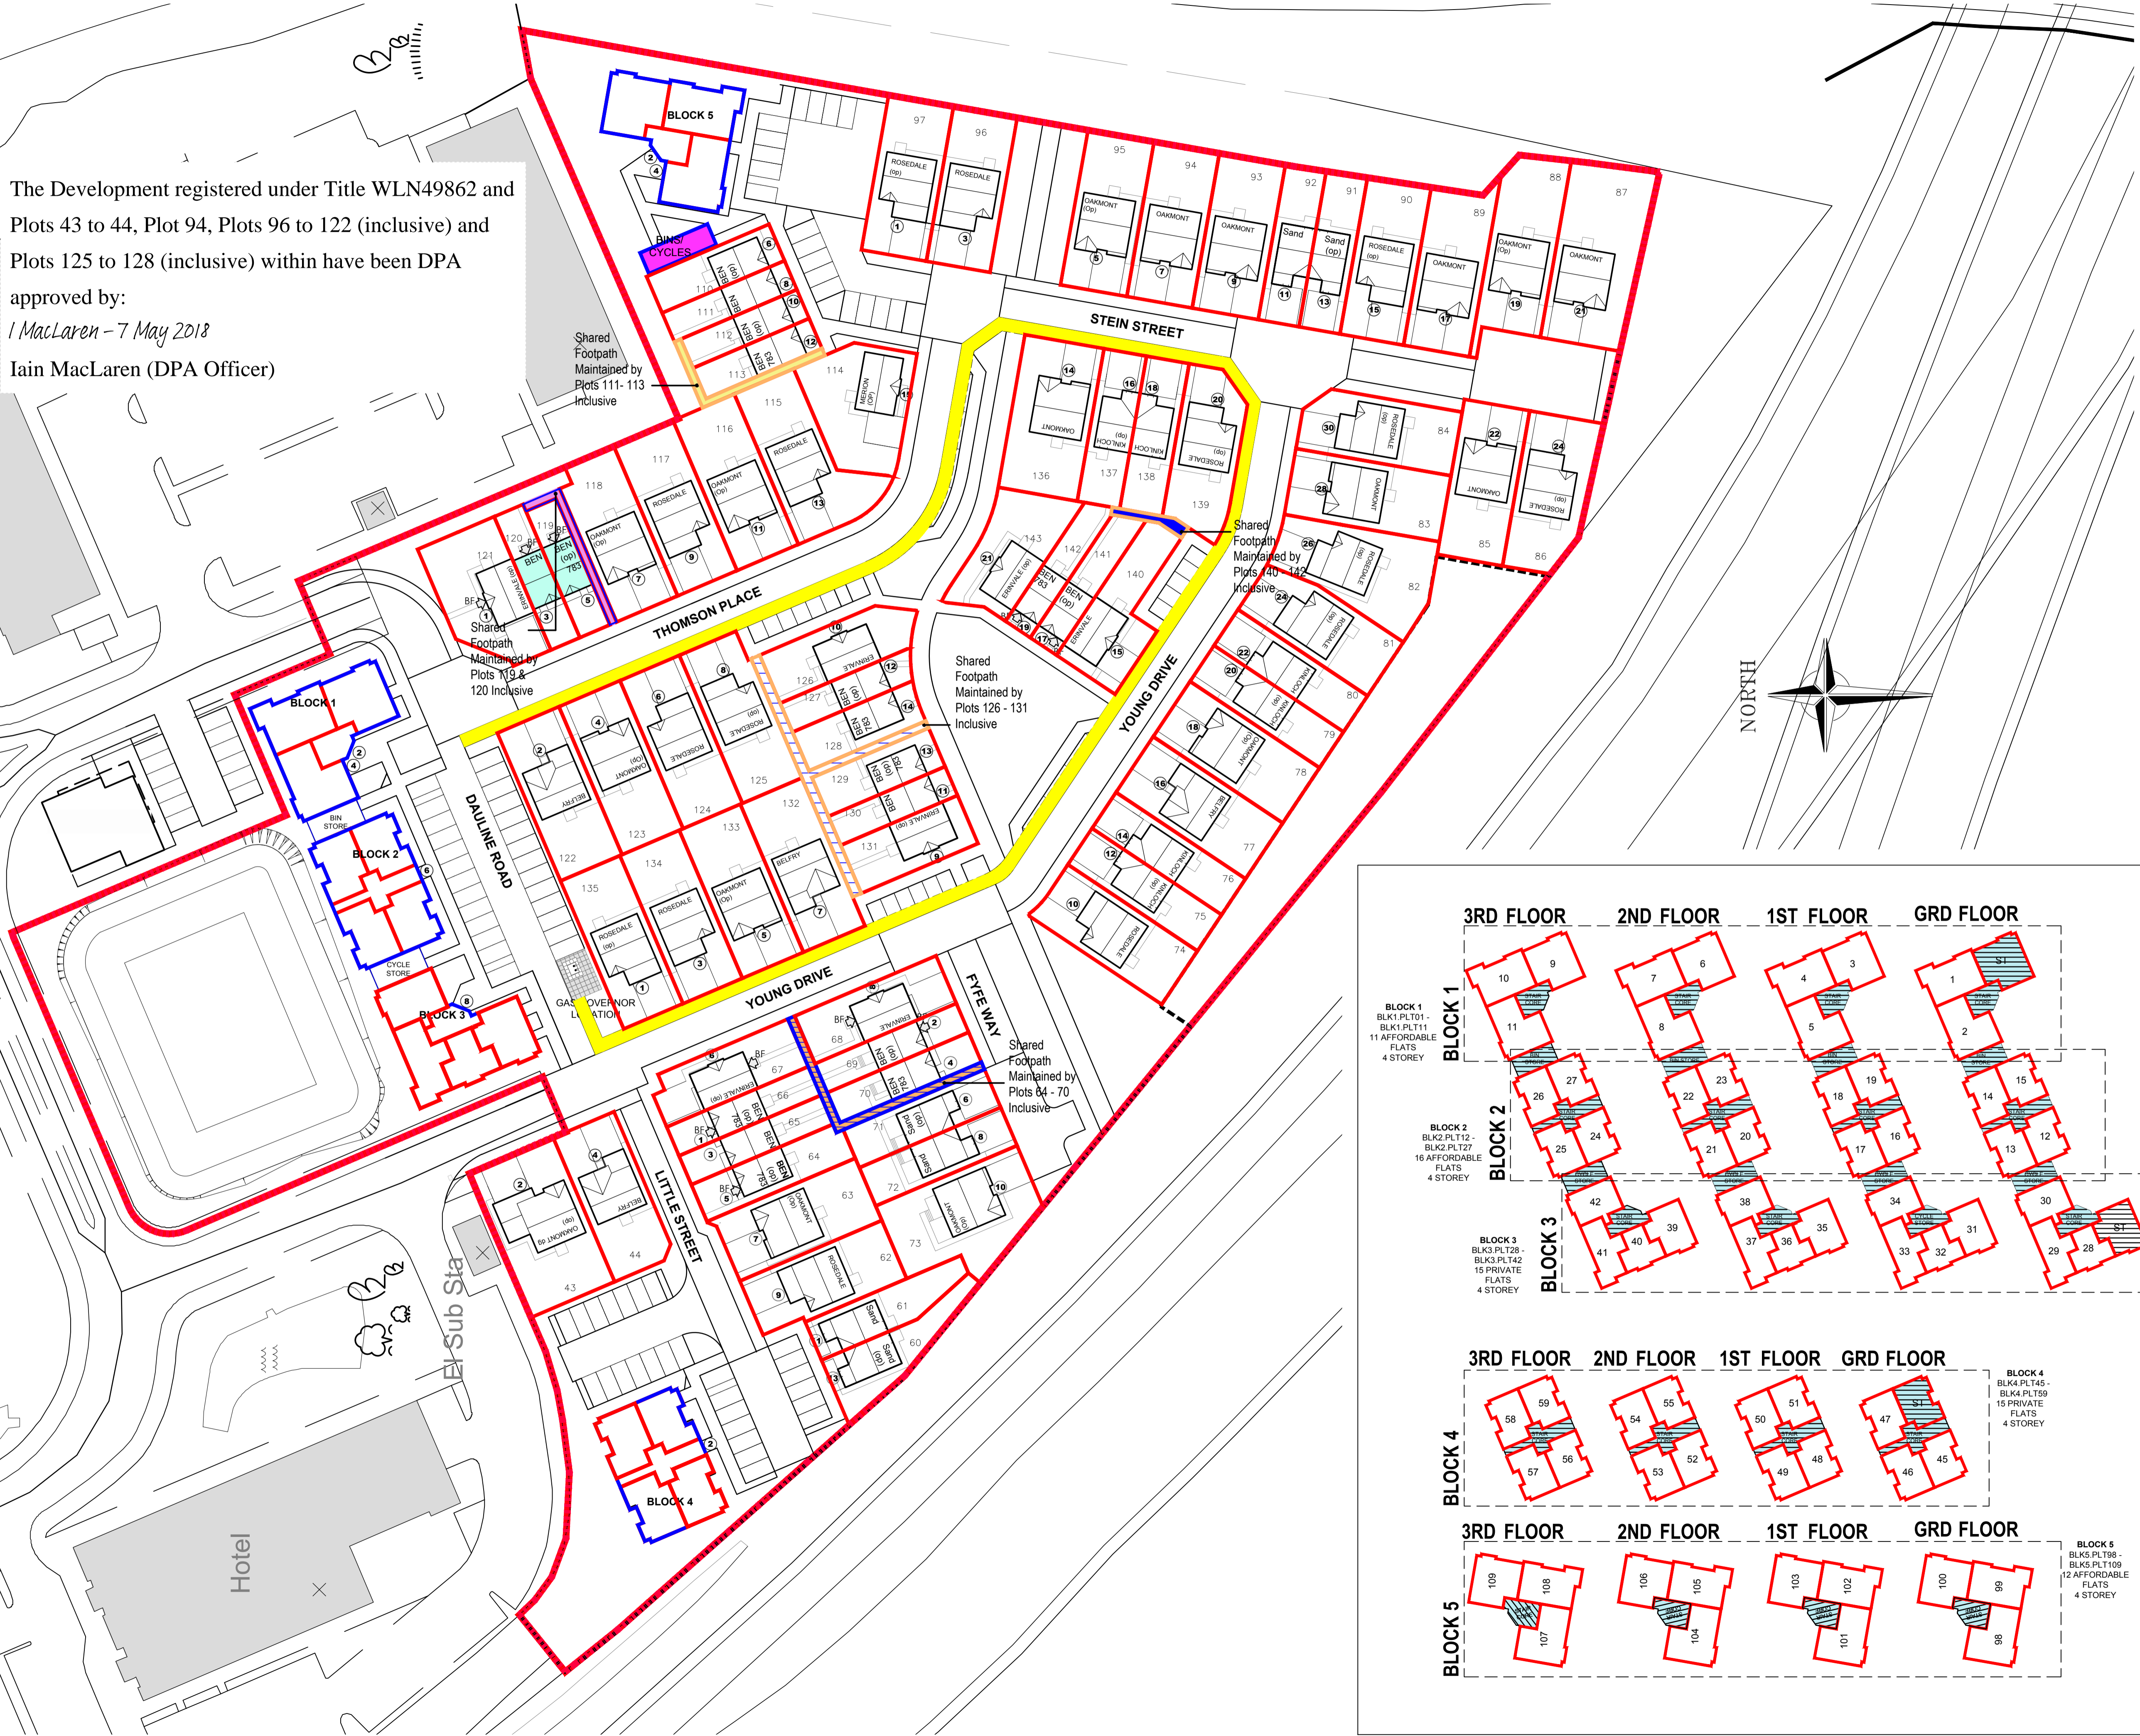

AMENDMENTS

Issue	Date	Detail
J	May '18	Numbering sequence for Block 5 amended for Plots 98 - 109. Note for the 'BINS/CYCLES' made clearer on plan
I	Apr'18	Shared footpath changed between Plots 111 - 113
H	Apr'17	Boundary deleted between Phase 1 and 2.
G	Mar'17	Phase 3 added to DPA plan site boundary adjusted as indicated
F	Mar'17	Feu boundaries updated to suit site layout revision N updates.

Bellway
 Hamilton Business Park
 Caird Street
 Hamilton ML3 0QA
 Telephone 01698 477440
 Fax 01698 477441
 www.bellway.co.uk

Project
**FERRYMUIR
 SOUTH QUEENSFERRY**

Drawing
DPA PLAN

Scale	Drawn By	Checked
1:500	LM	
Date	Drawing No	
APR 16	SthQueen/DPA - 01 J	