


The Development registered under title GLA230299 and plots G1 to G16, F1 to F17, S1 to S17, T1 to T17 & P1 to P12 and the Deed of Conditions within have been DPA approved by:
 Craig McFadden (DPA Officer)

Note
 The contractor will be held to have examined the site and checked all dimensions and levels before commencing construction work. No assumption should be made without reference to the architect. No dimensions should be scaled from this drawing.

Rev Description Date By
 A Phase 18 Plans and boundary added 23.10.20 ECR

150000.96

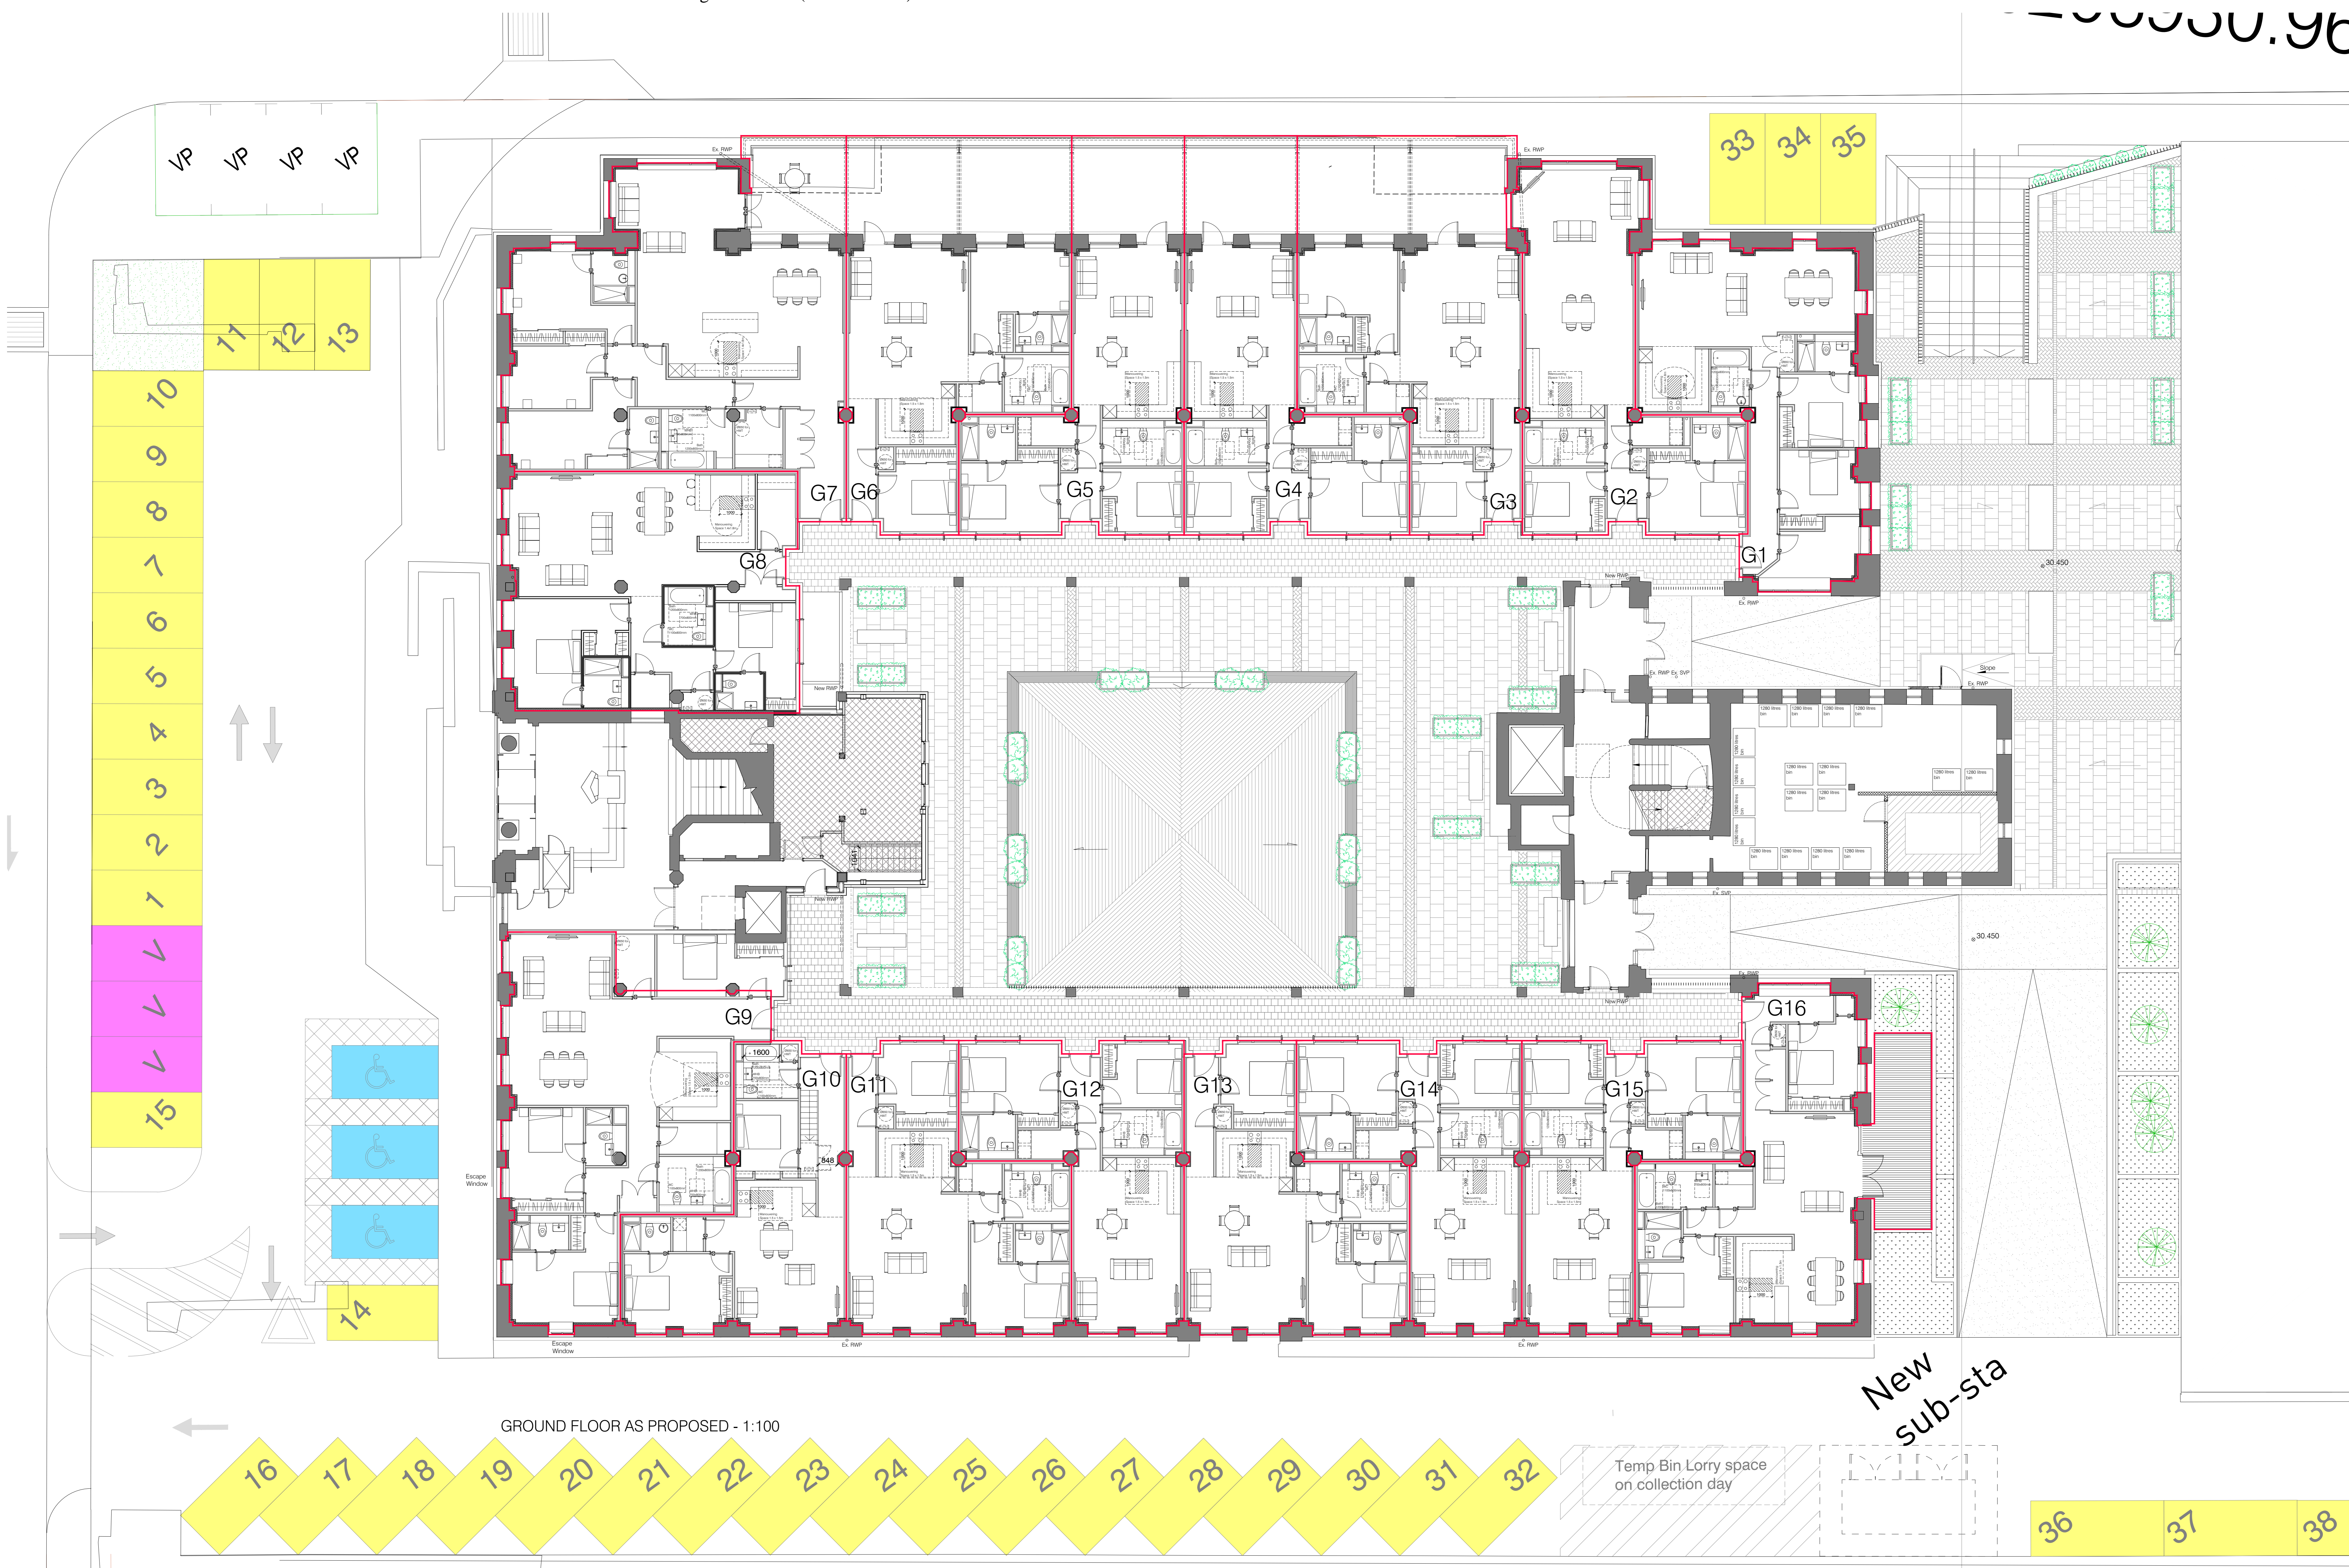


GROUND FLOOR AS PROPOSED - 1:100

The Eagle Building
 213 Bathwell Street
 Glasgow G2 7ED
 T: +44 (0) 141 332 2570
 F: +44 (0) 141 332 2560
 E: info@cooperromar.com
 www.cooperromar.com

COOPER ROMAR

INFORMATION	
Client	FM Cathcart Limited
Project Title	Cathcart House Residential Development
Drawing Title	Ground Floor Lease Plan
Scale	1:100 @ A0
Date	March 2020
Drawn by	ECR
Checked by	jh
Job No	15094G
Drawing No	AL/PO110
Revision	A

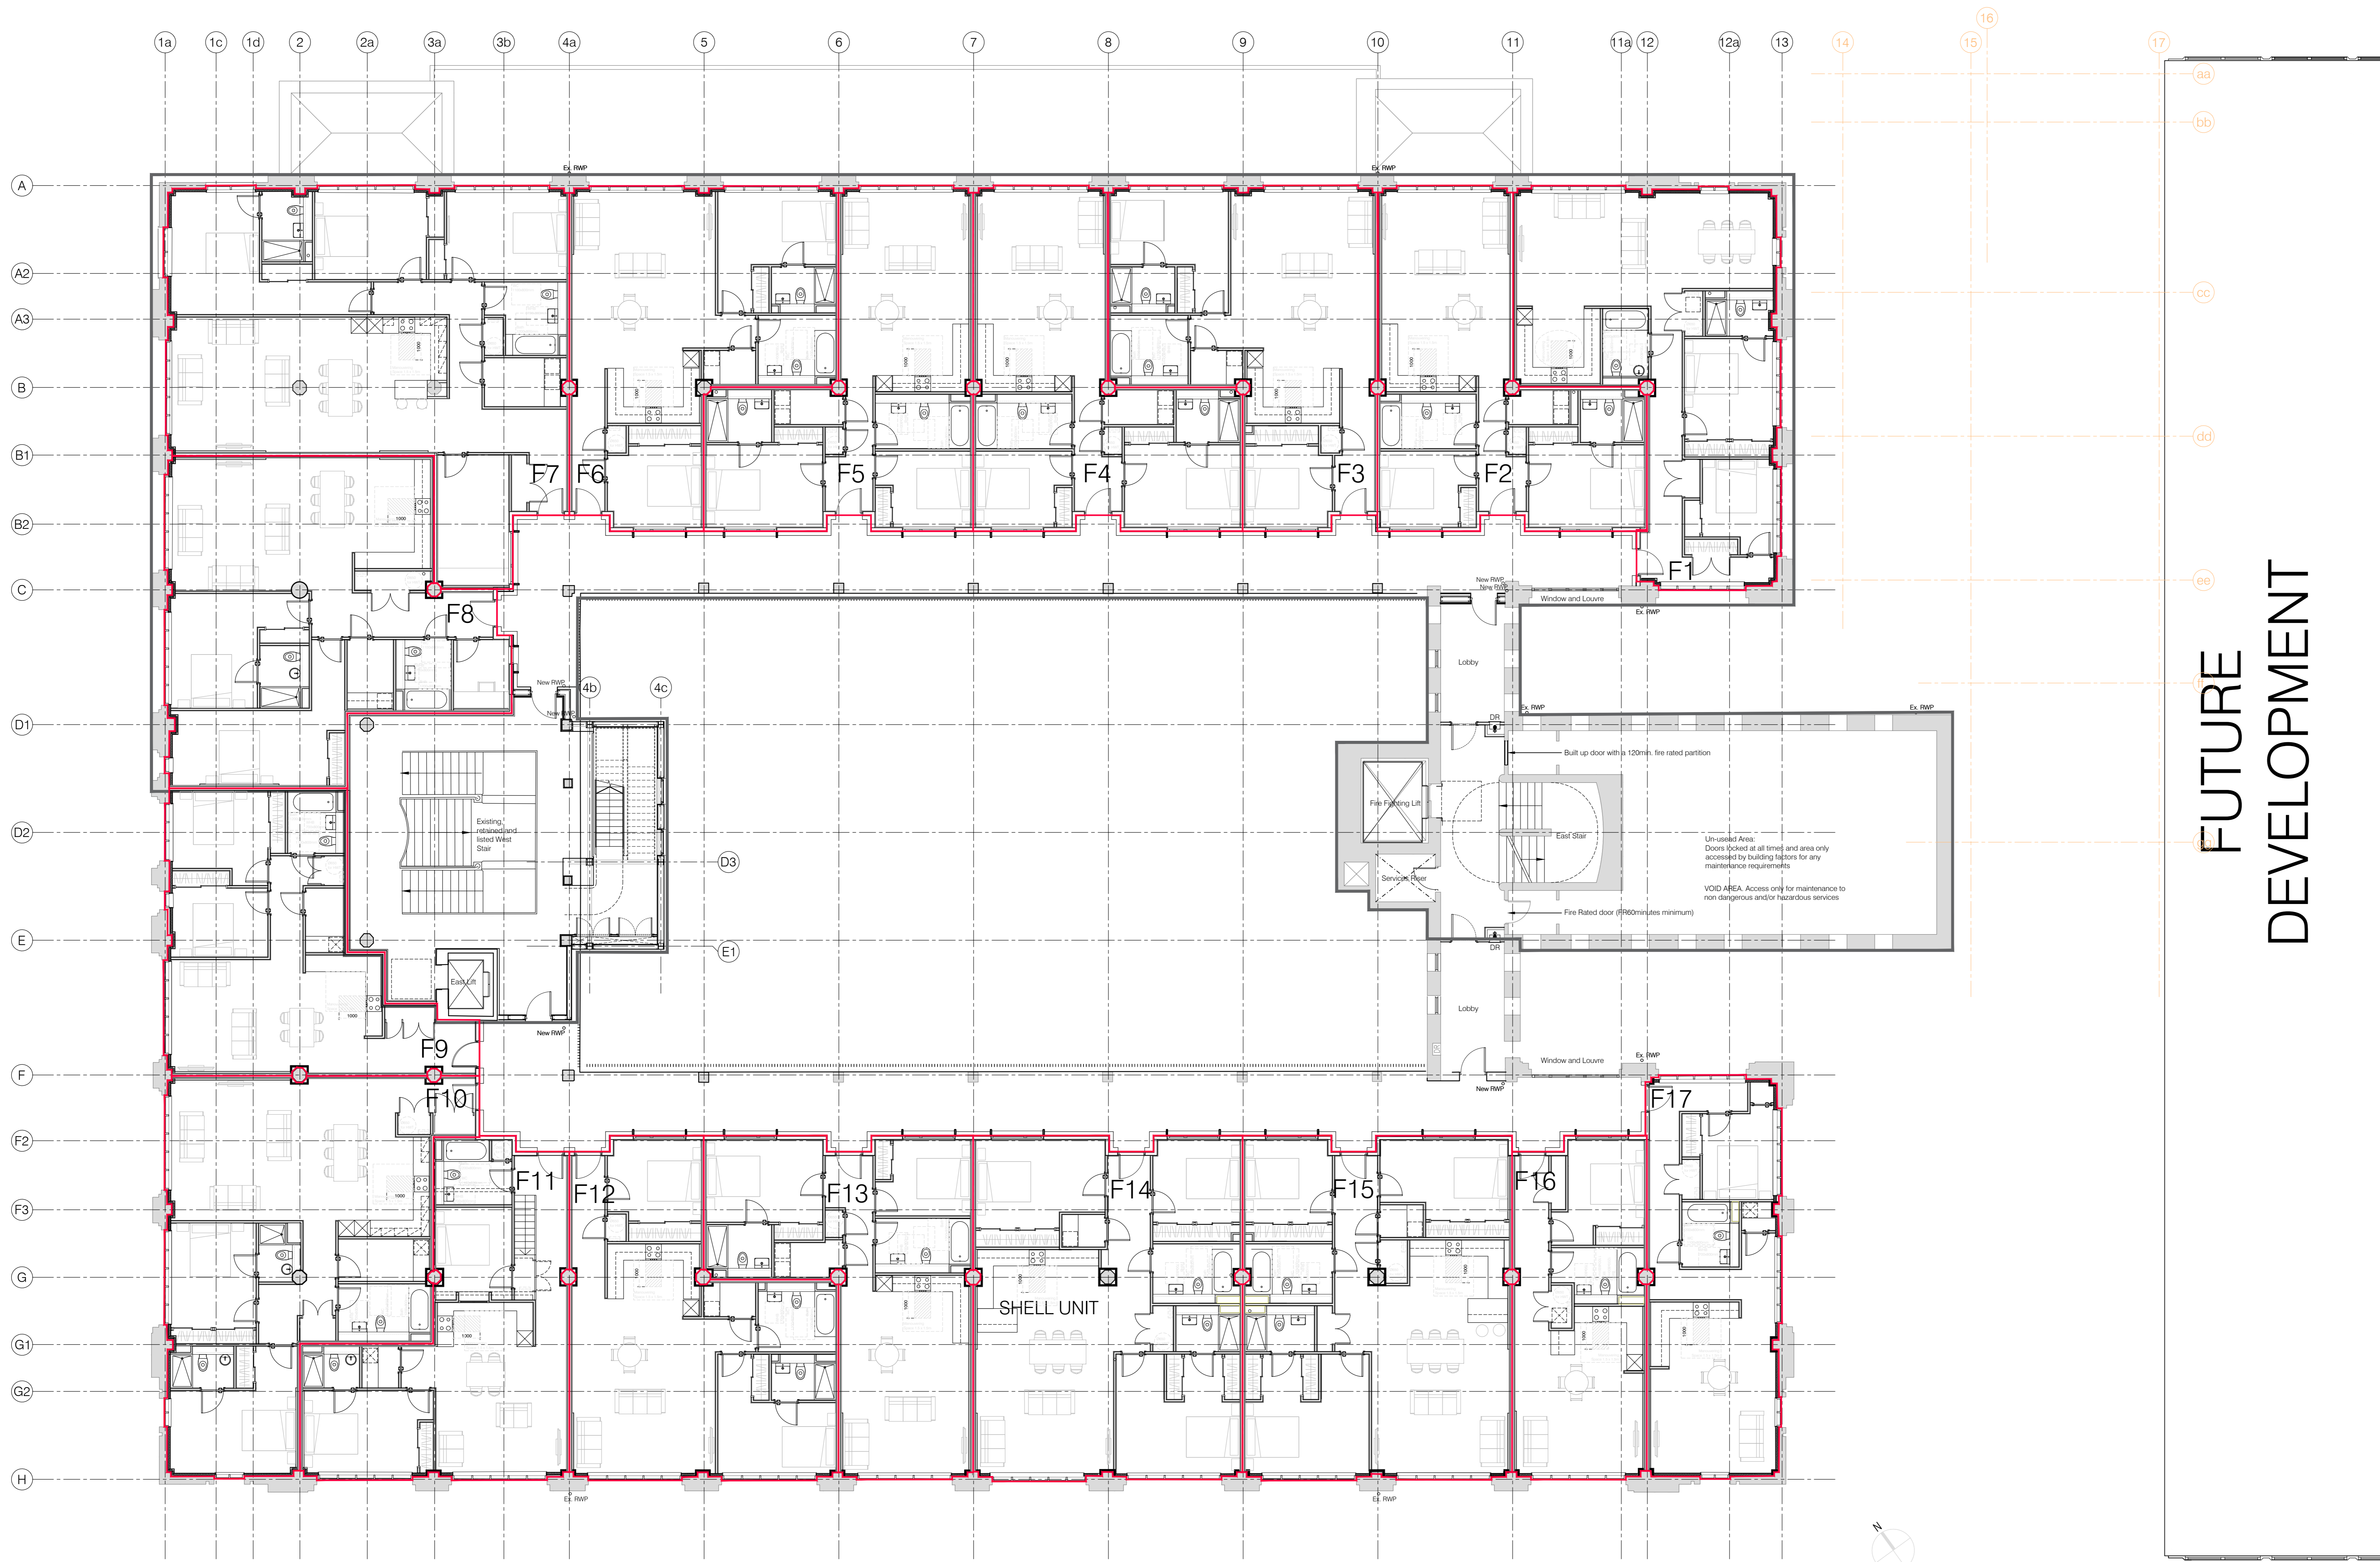

FIRST FLOOR AS PROPOSED - 1:100

FUTURE DEVELOPMENT

The Eagle Building
 213 Bathwell Street
 Glasgow G2 7ED
 T: +44 (0) 141 332 2570
 F: +44 (0) 141 332 2590
 E: info@cooperromar.com
 www.cooperromar.com



INFORMATION

Client
 FM Cathcart Limited

Project Title
 Cathcart House Residential Development


Drawing Title
 First Floor Lease Plans

Scale 1:100 @ A0	Date Dec 2019
Drawn by BTL	Checked by JTH


Job No 16094G	Drawing No ALP11111	Revision A
------------------	------------------------	---------------

Note
 The contractor will be held to have examined the site and checked all dimensions and levels before commencing construction work. No assumption should be made without reference to the architect. No dimensions should be scaled from this drawing.

Rev	Description	Date	By
-	Drawing created for first issue	03.12.2019	BTL
A	S7 Boundary amended	04.12.2019	BTL
B	Phase 1B lines and boundaries added	23.12.2020	vr

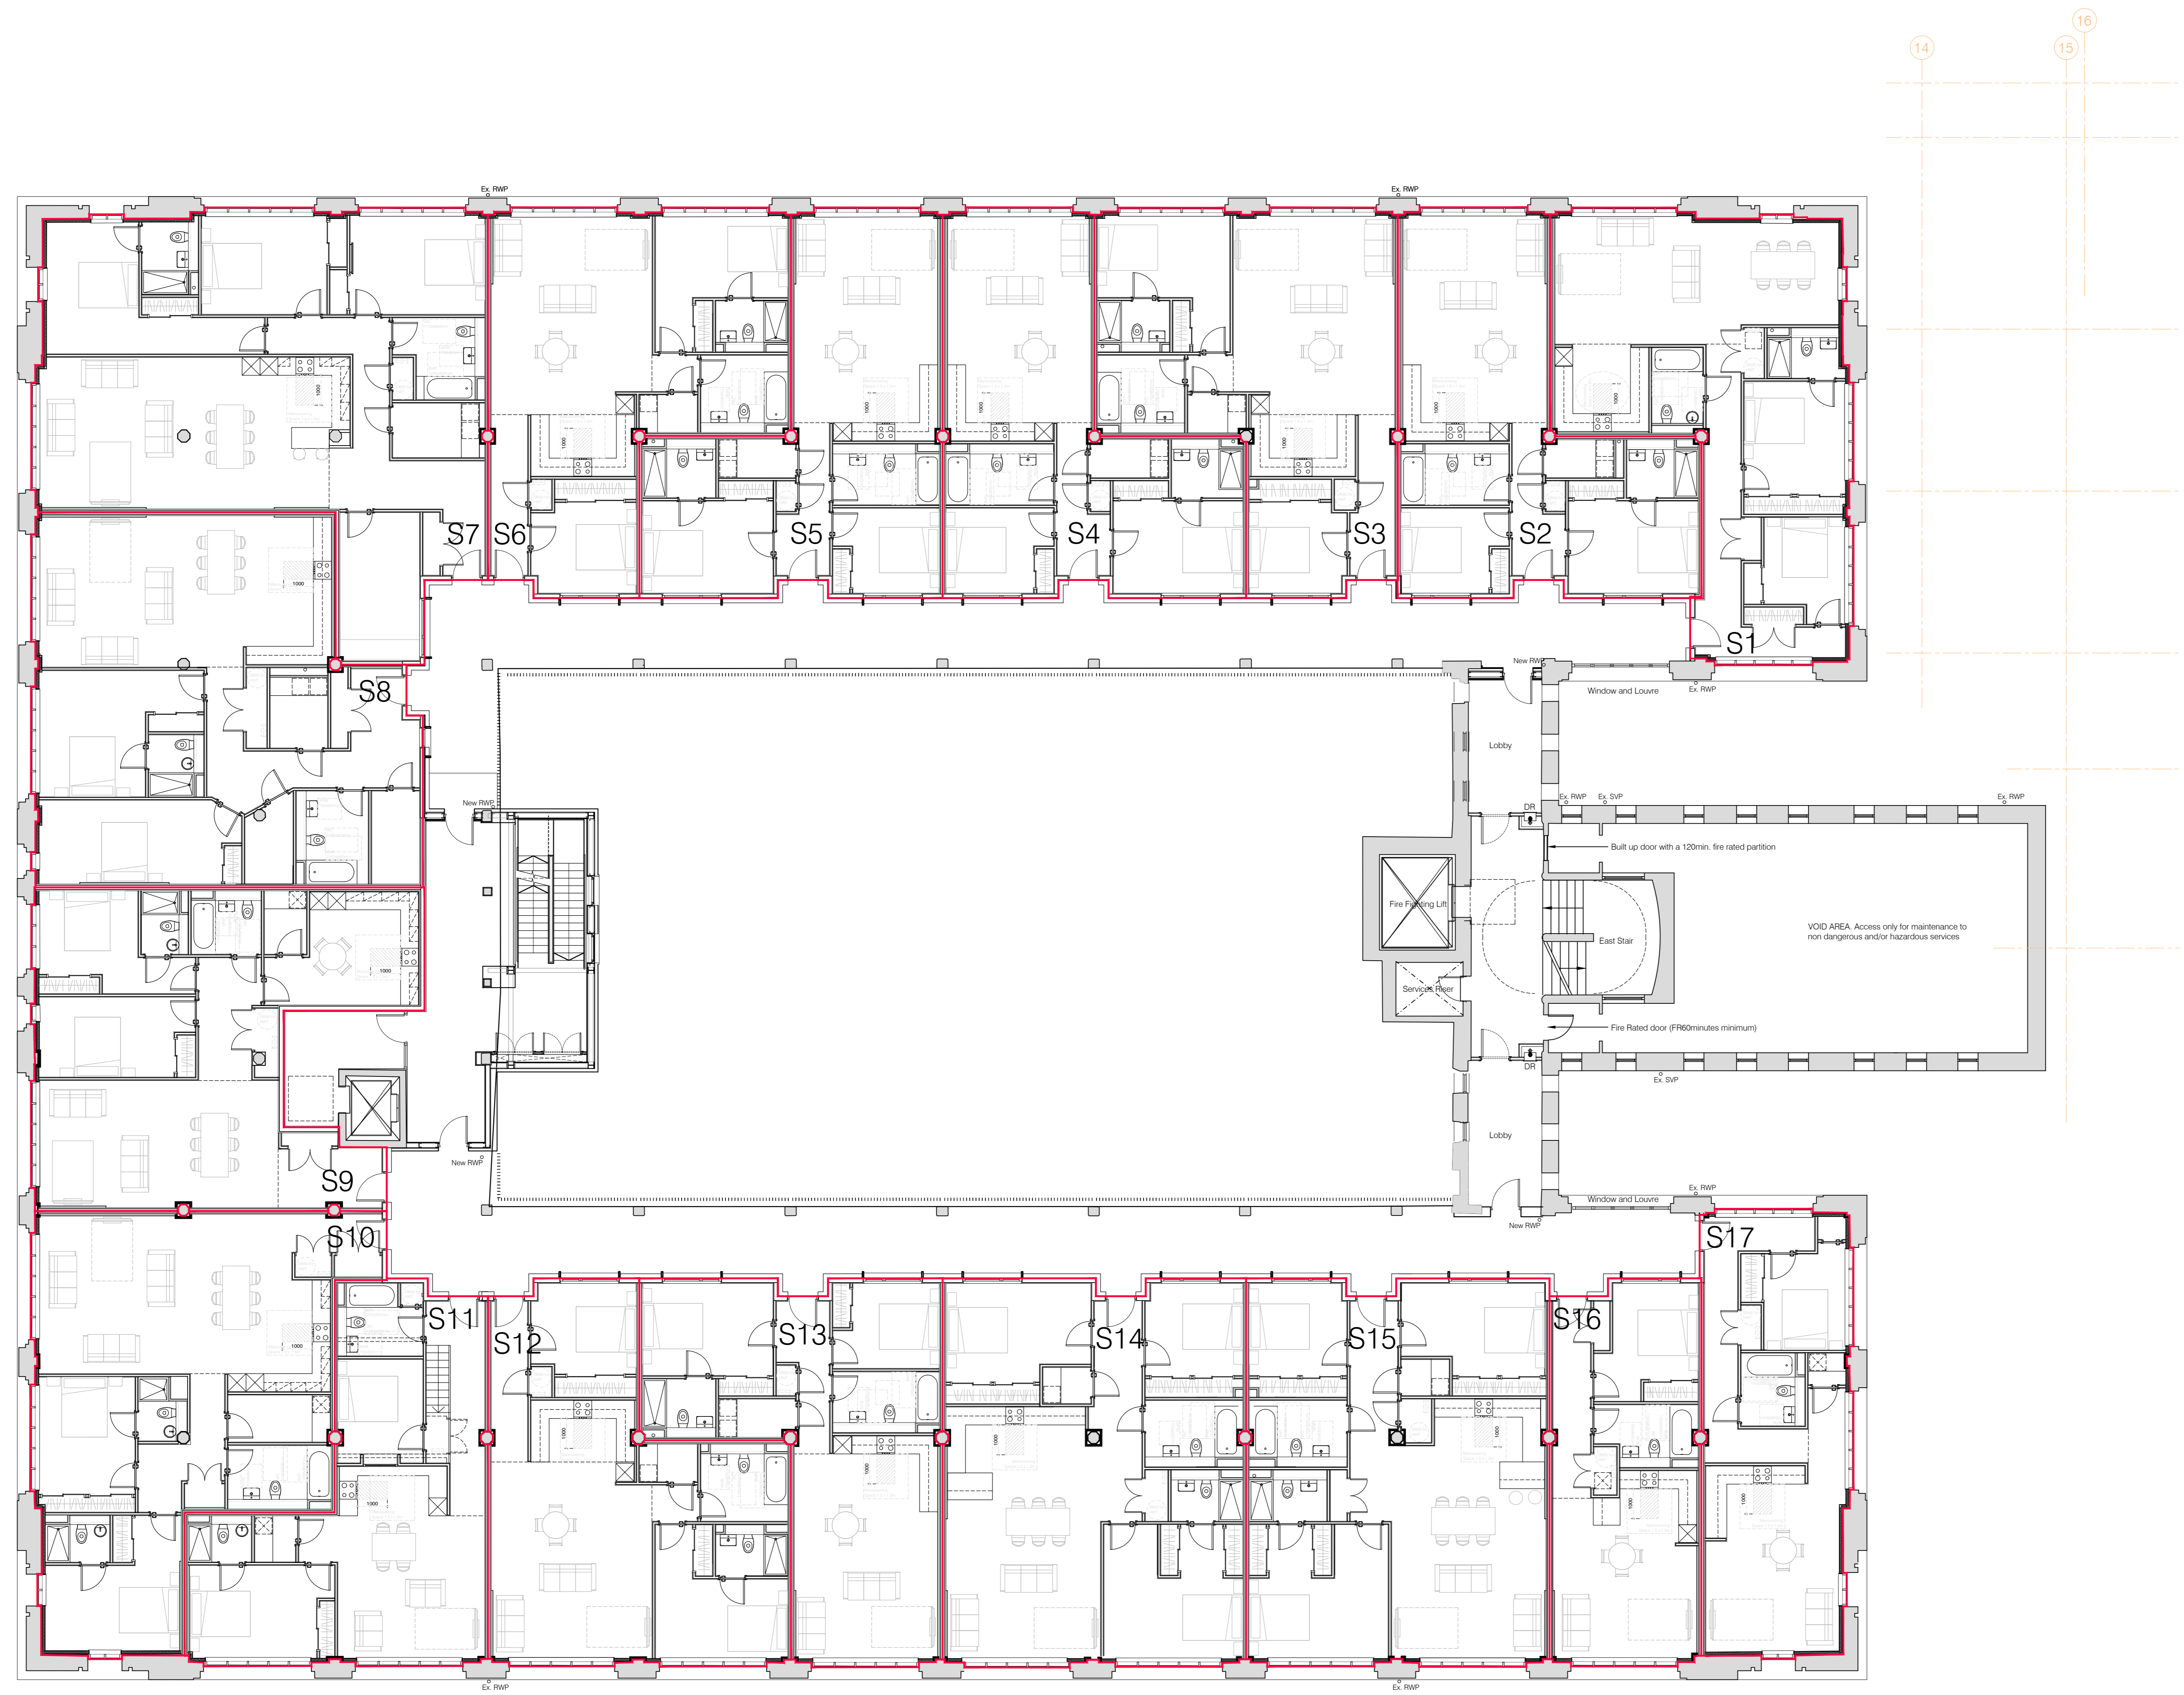

SECOND FLOOR AS PROPOSED - 1:100

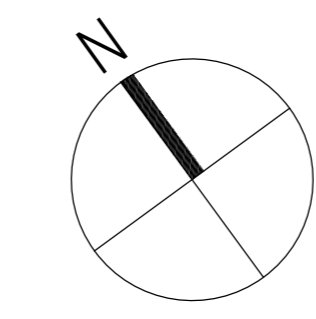

These CONSTRUCTION status drawings express Design Intent. These drawings are issued subject to all statutory approvals and further development in detail in conjunction with Structural Engineer and Mechanical & Electrical Engineer design drawings, which are to be reviewed prior to commencement of fabrication and/or site work.


The Eagle Building
 215 Bathwell Street
 Glasgow G2 7ED
 T: +44 (0) 141 232 2570
 F: +44 (0) 141 232 2590
 E: info@cooperclomax.com
 www.cooperclomax.com



INFORMATION		
Client FM Cathcart Limited		
Project Title Cathcart House Residential Development		
Drawing Title Second Floor Lease Plan		
Scale 1:100 (B A0)	Drawn by BTL	Date Dec 2019
Job No 16094G	Checked by JTH	Revision B


Note
 The contractor will be held to have examined the site and checked all dimensions and levels before commencing construction work. No assumption should be made without reference to the architect. No dimensions should be scaled from this drawing.

Rev	Description	Date	By
-	Drawing created for first issue	03.12.2019	BTL
A	Phase 1B flats and boundaries added to drawing	23.10.2020	WR

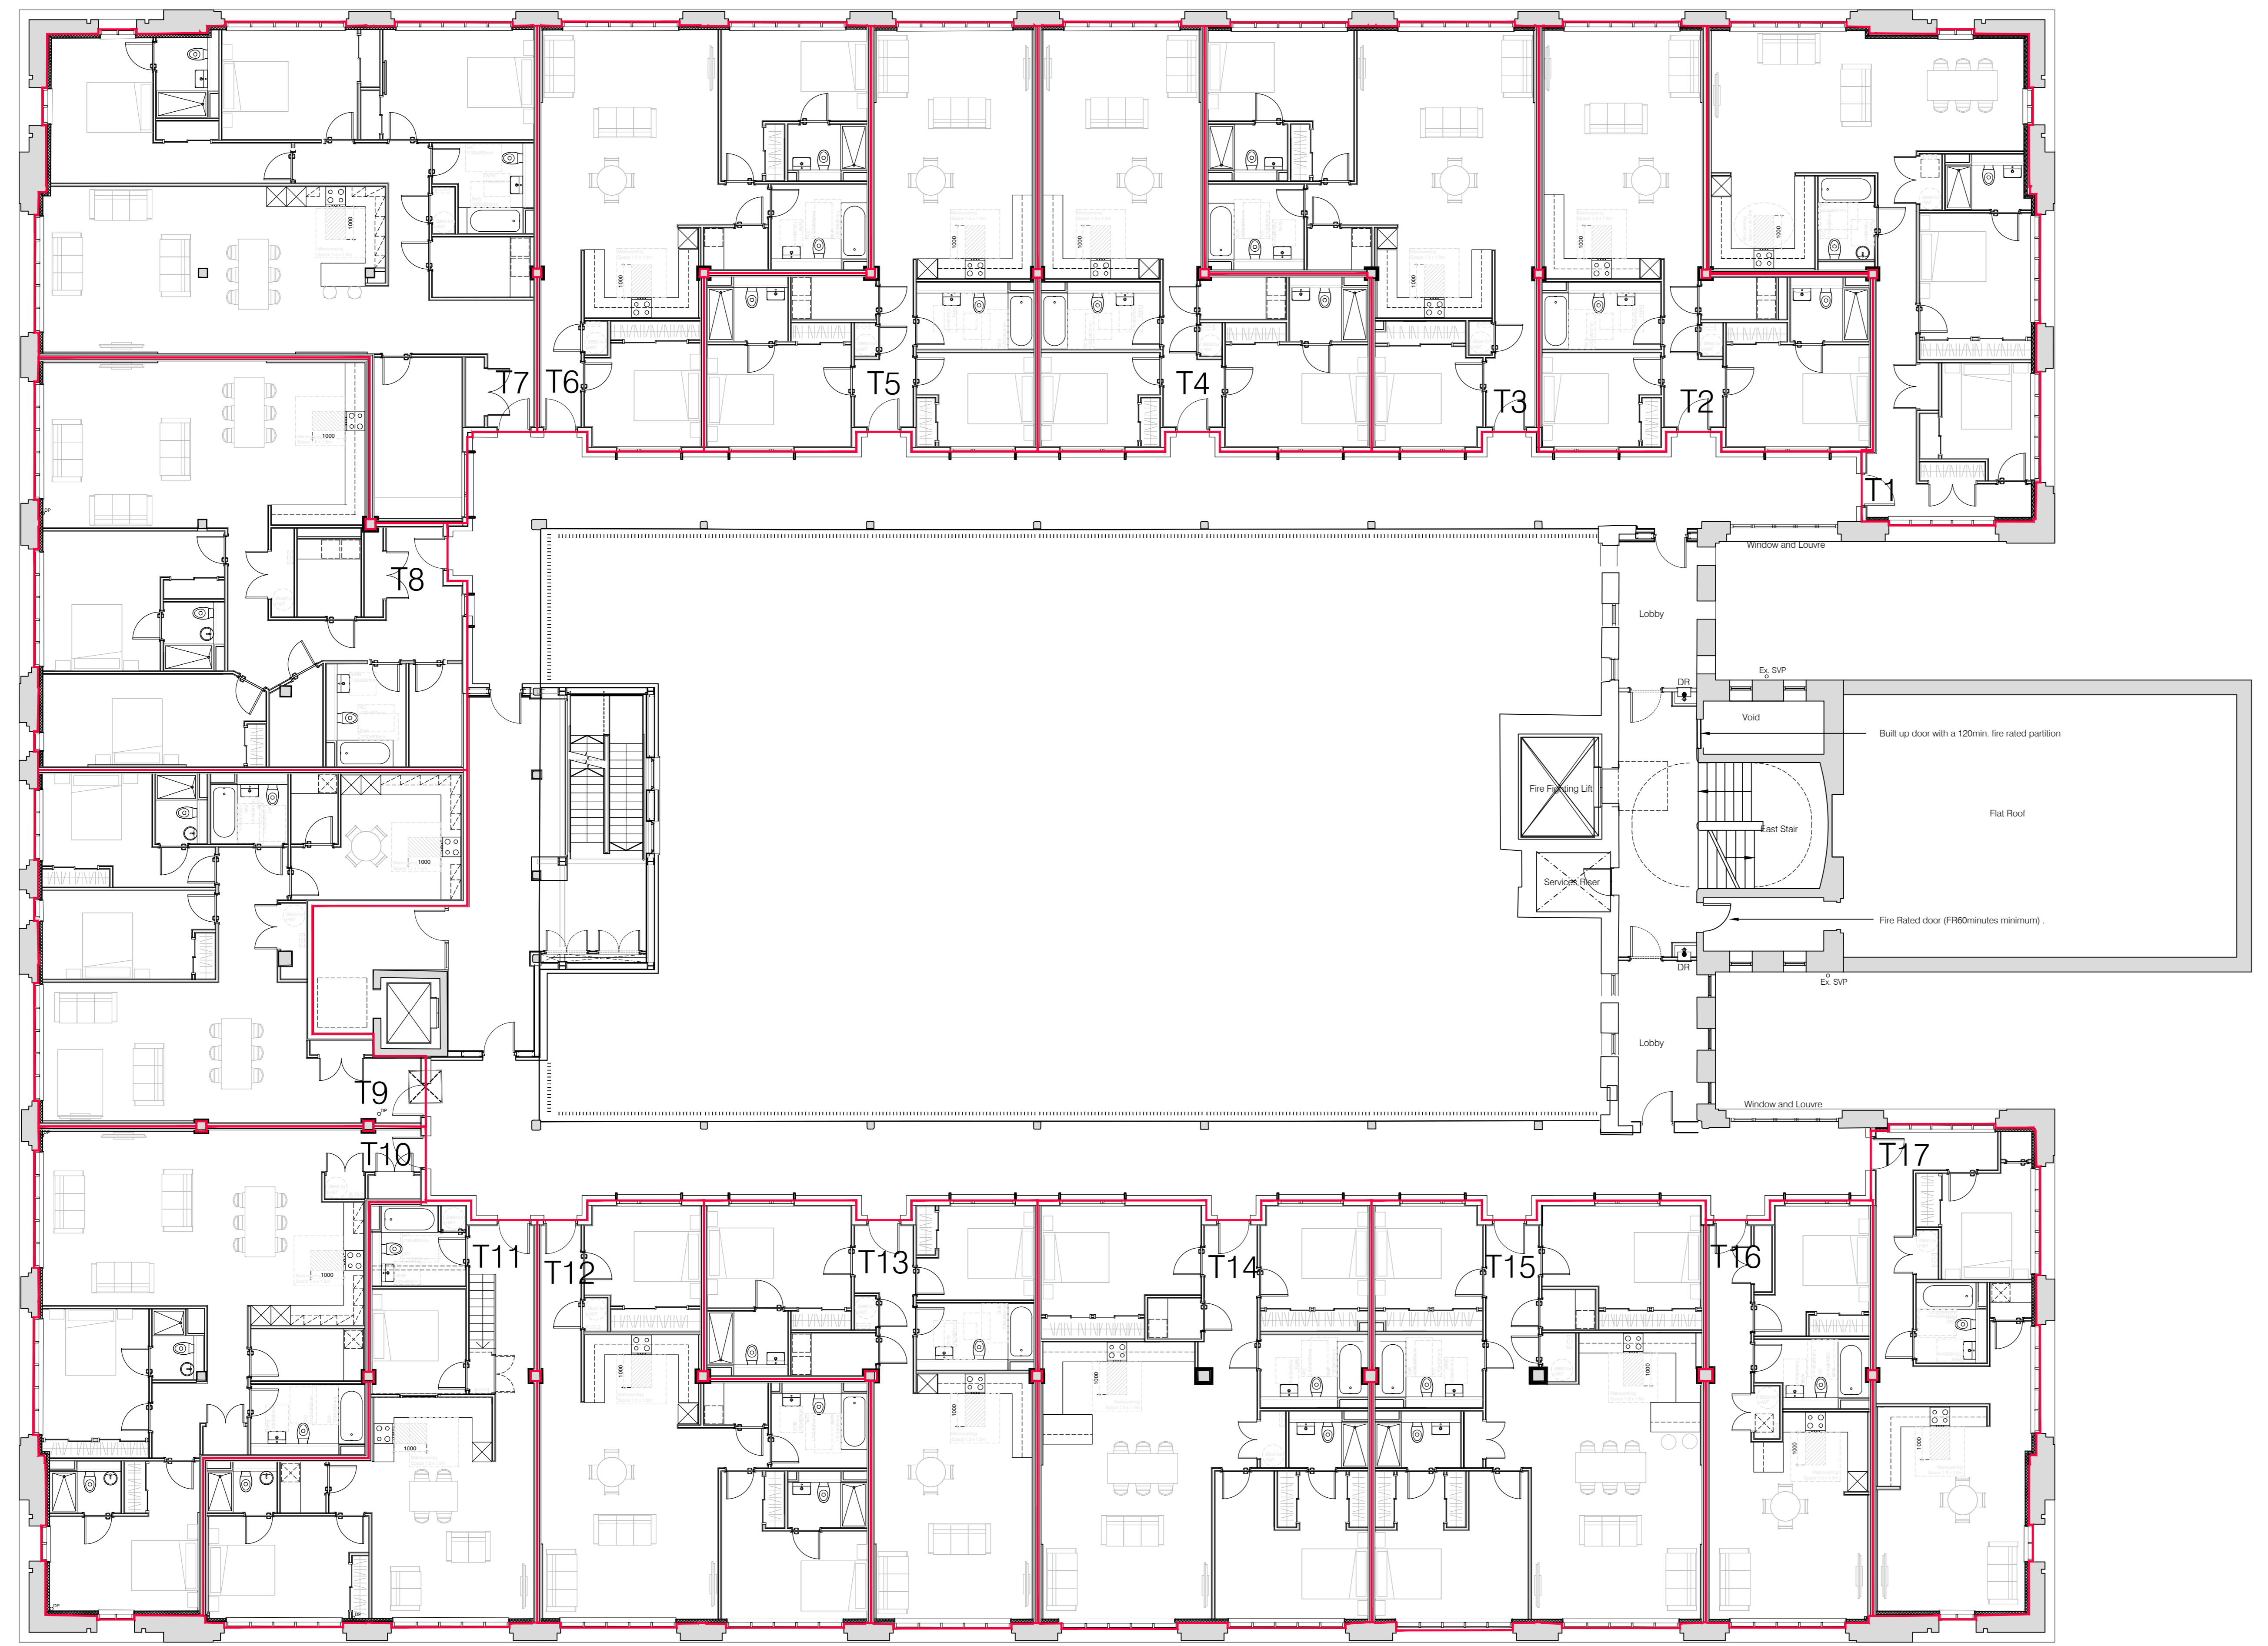

FUTURE DEVELOPMENT


THIRD FLOOR AS PROPOSED - 1:100

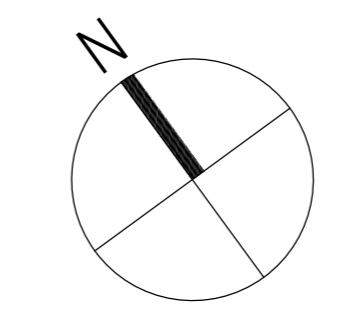


The Eagle Building
 213 Bathwell Street
 Glasgow G2 7ED
 T: +44 (0) 141 332 2570
 F: +44 (0) 141 332 2590
 E: info@cooperromar.com
 www.cooperromar.com



INFORMATION		
Client FM Cathcart Limited		
Project Title Cathcart House Residential Development		
Drawing Title Third Floor Lease Plans		
Scale 1:100 @ A0	Date Dec 2019	Drawn by BTL
	Checked by JTH	
Job No 16094G	Drawing No ALP11113	Revision A

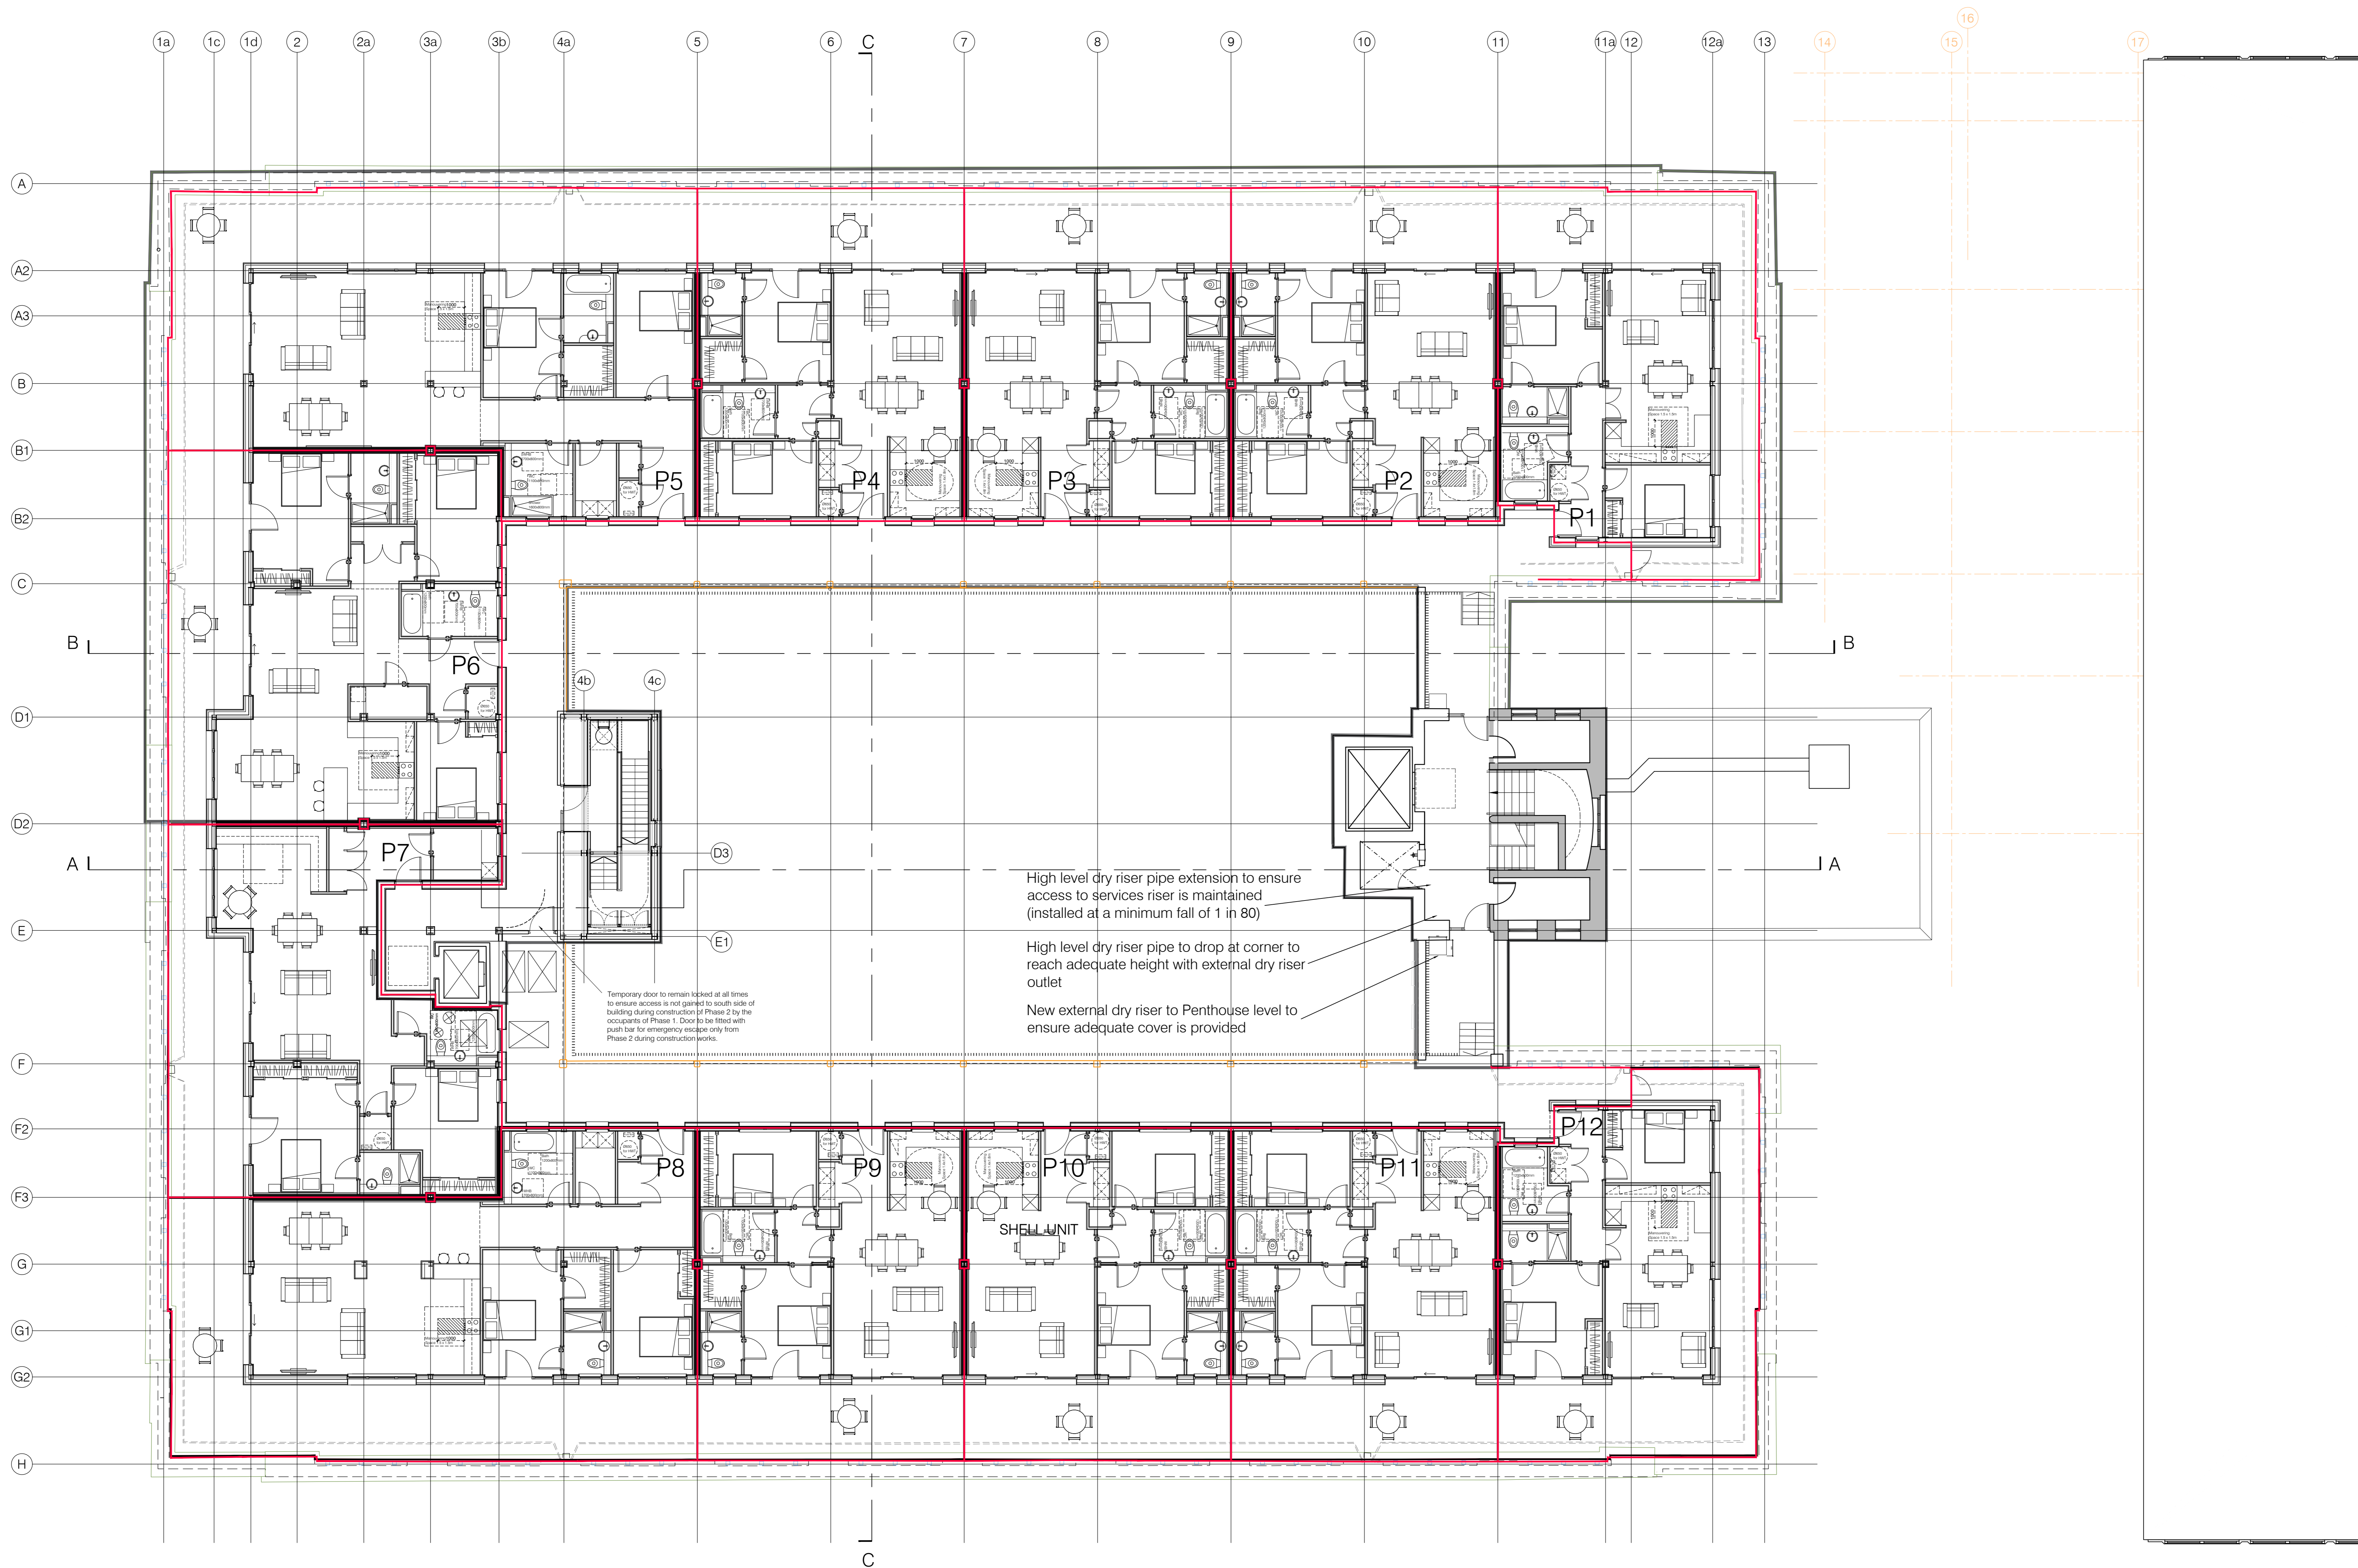

INFORMATION		
Client FM Cathcart Limited		
Project Title Cathcart House Residential Development		
Drawing Title Flat P1-P12 Boundary Plans At Fourth Floor Level		
Scale 1:100 @ A0	Date 31.03.20	Drawn by BTL
Job No 18074G	Drawing No AL(P1)114	Revision A

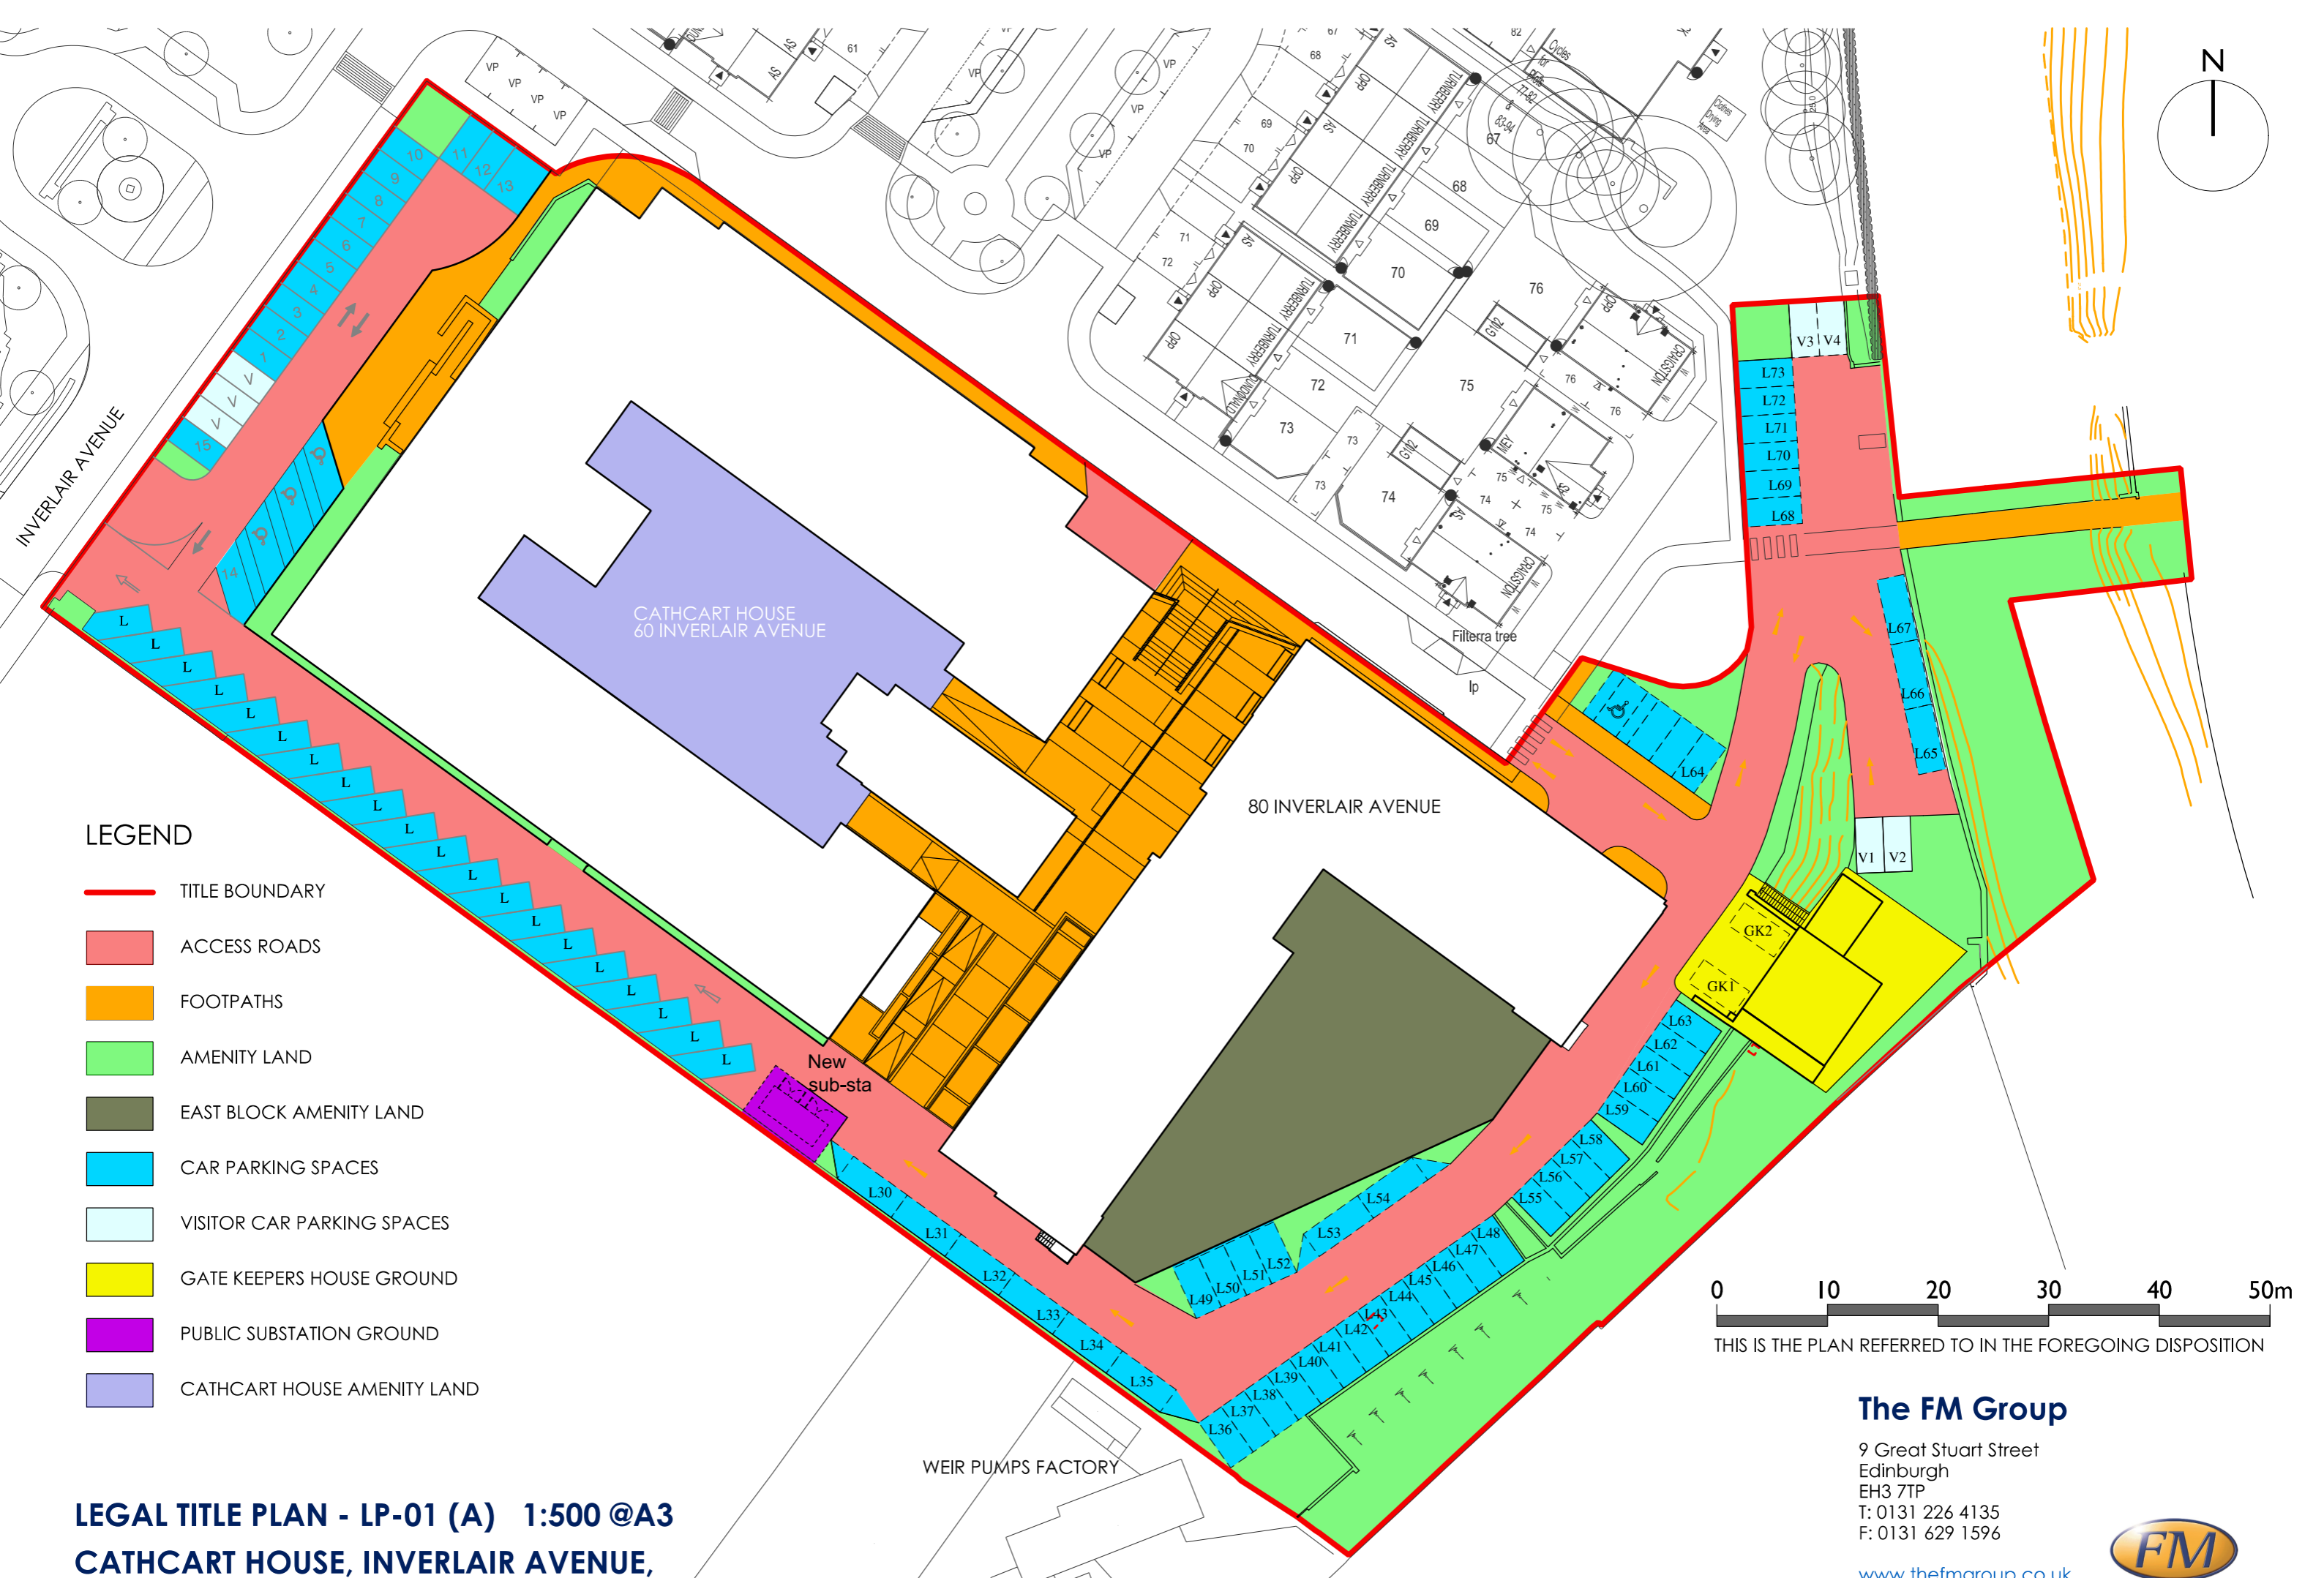

LEGEND

- TITLE BOUNDARY
- ACCESS ROADS
- FOOTPATHS
- AMENITY LAND
- EAST BLOCK AMENITY LAND
- CAR PARKING SPACES
- VISITOR CAR PARKING SPACES
- GATE KEEPERS HOUSE GROUND
- PUBLIC SUBSTATION GROUND
- CATHCART HOUSE AMENITY LAND

0 10 20 30 40 50m
 THIS IS THE PLAN REFERRED TO IN THE FOREGOING DISPOSITION

LEGAL TITLE PLAN - LP-01 (A) 1:500 @A3
CATHCART HOUSE, INVERLAIR AVENUE,
GLASGOW

The FM Group

9 Great Stuart Street
 Edinburgh
 EH3 7TP
 T: 0131 226 4135
 F: 0131 629 1596

www.thefmgroup.co.uk



2020/02/06