



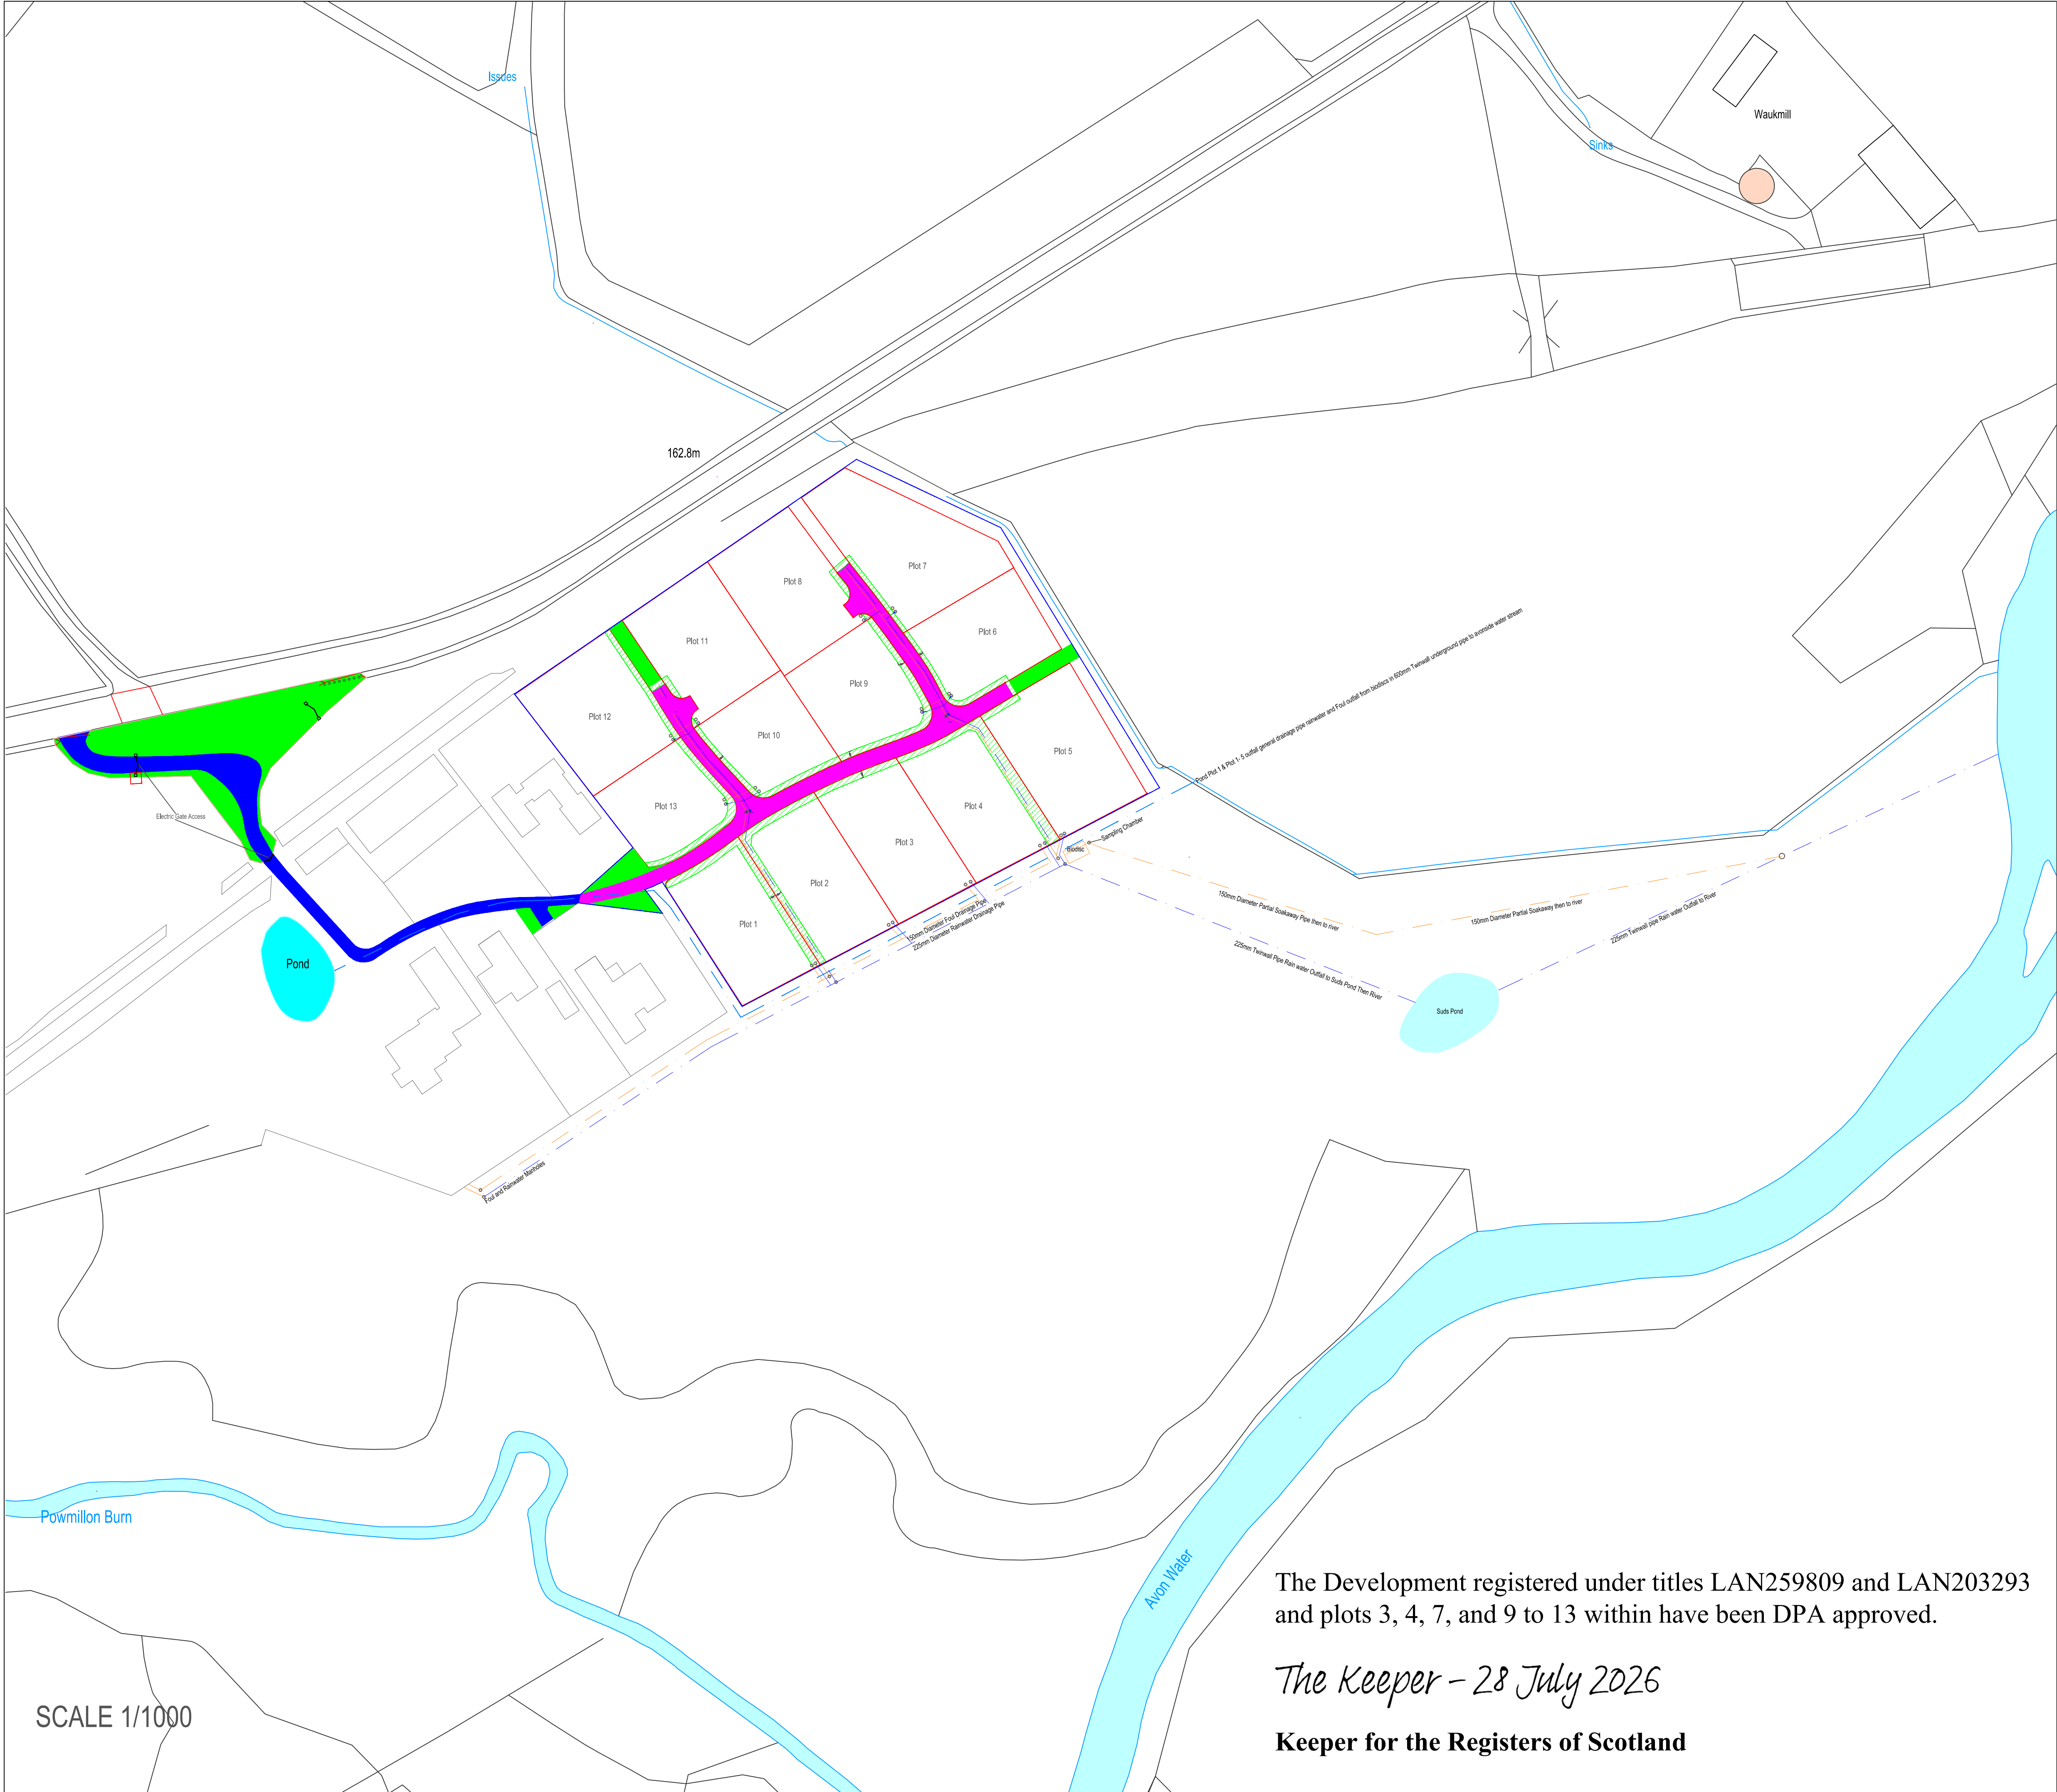


LEGEND

- GENERAL DRAINAGE PIPE
- SURFACE WATER DRAINAGE
- FOUL DRAINAGE
- SITE BOUNDARY
- INDIVIDUAL PLOT BOUNDARY
- LANDSCAPED AREAS
- SERVICE STRIP
- ACCESS ROAD
- SHARED ACCESS ROAD

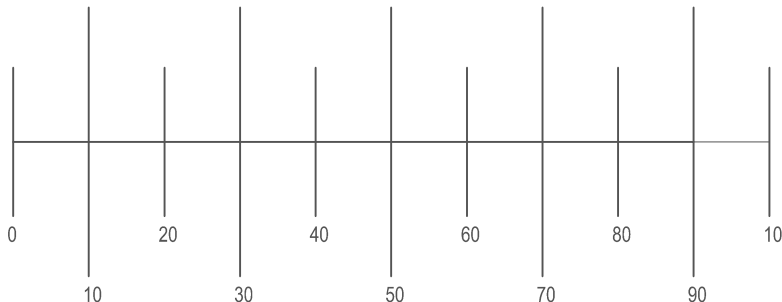

SCALE IN METRES

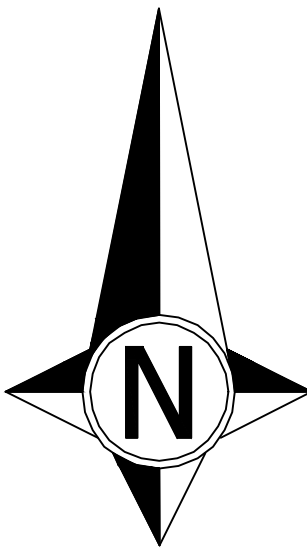

PROJECT:
AVONSIDE MEADOWS
STONEHOUSE ROAD
STRATHAVEN
ML10 6TA

TITLE:
DEED OF CONDITIONS
DEVELOPMENT SITE V7

The Development registered under titles LAN259809 and LAN203293
and plots 3, 4, 7, and 9 to 13 within have been DPA approved.

The Keeper - 28 July 2026

Keeper for the Registers of Scotland

SCALE 1/1000