


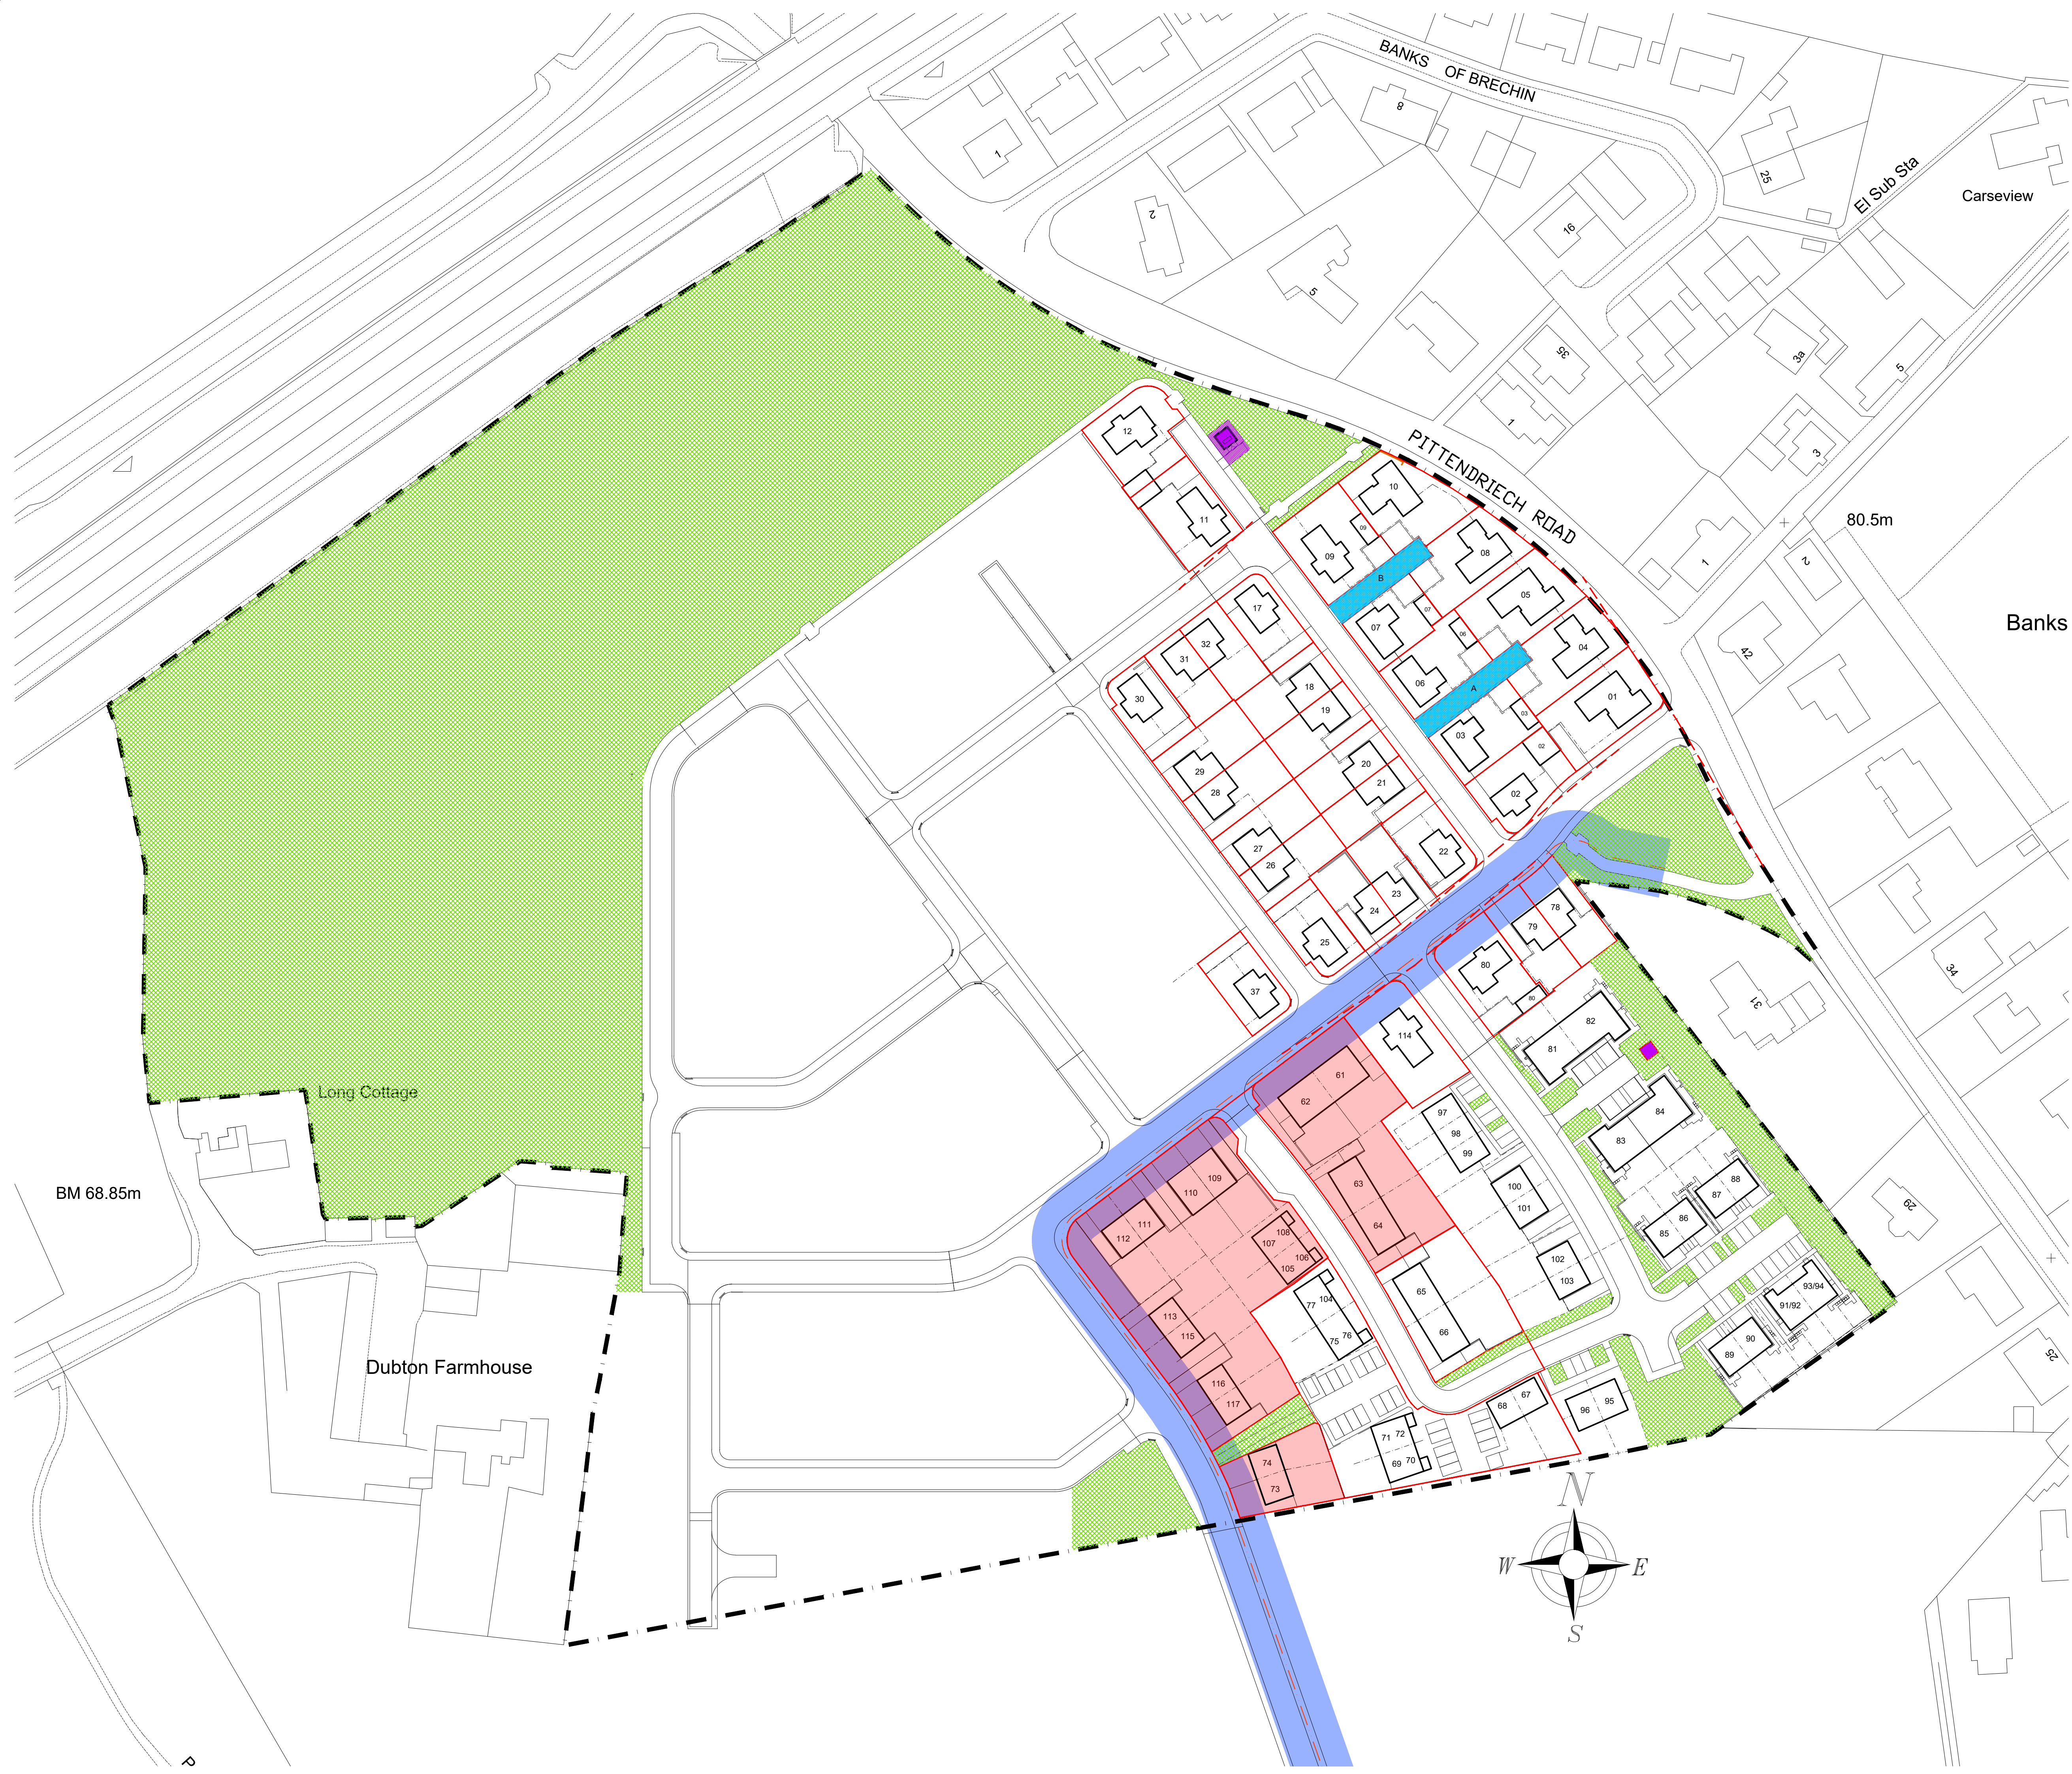

Legend

- Site Boundary
- Boundary of Cadastral Unit
- Trunk Water Main
- Area of Stand Off from Trunk Water Main
- Visibility Splays
- Development Factored Areas
- Shared External Ownership
- Affordable Housing
- Sprinkler Pipe Wayleave
- Electric Sub Station
- Sub Station Wayleave

The Development registered under title ANG46398 and plots 25 to 30 and 37 together with the affordable housing coloured pink on the plan within have been DPA approved.

The Keeper – 31 August 2026
Keeper for the Registers of Scotland

Rev	Details	Date
Project Title Brechin West, Brechin		
Drawing Title Development Plan Approval		
Issued For APPROVAL		
Project No	Drawing No	Rev
1109	910-DPA-004	
Drawn By	JR	Checked By
Date	17/07/2026	Scale
		1:750 at A1

SCOTIA HOMES
Balmacassie, Ellon, AB41 8QR Tel: 01358 722441
Kingsmuir, Forfar, DD8 2NS Tel: 01307 466161
www.scotia-homes.co.uk

Disclaimer: Do not scale from this drawing. All contractors must work only to figured dimensions shown all of which are to be checked on site. Copyright of this drawing subsists with Scotia Homes (Holdings) Ltd.