



# TORVEAN, INVERNESS

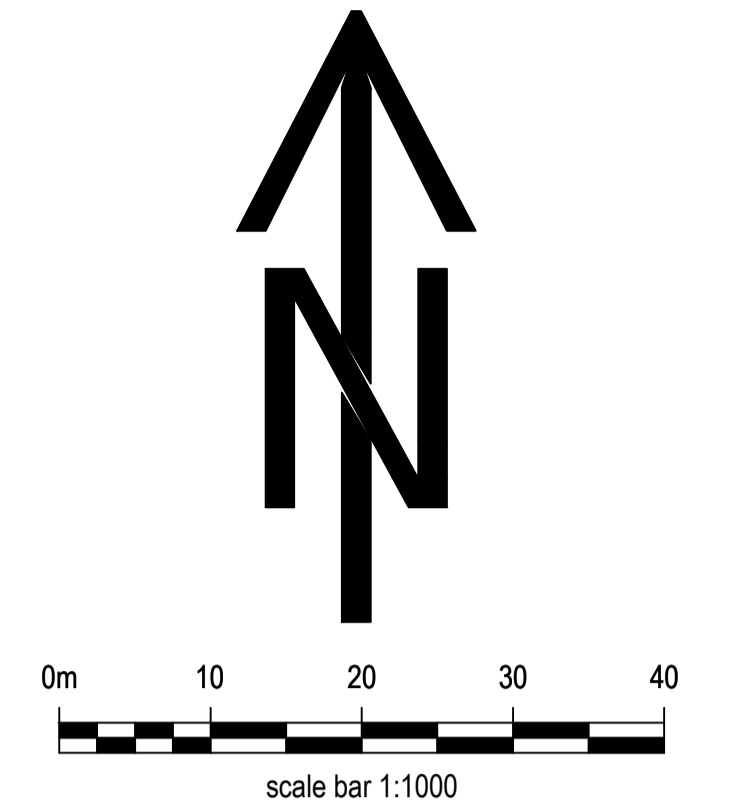

- KEY:**
- Legal Development Boundary
  - Plot Feu Boundary
  - Open Space / Landscape Areas
  - Adopted Road
  - Adopted Service Strip
  - Shared Footway
  - Shared Driveway Plots: 1 - 4
  - Shared Driveway Plots: 9 - 10
  - Shared Driveway Plots: 55 - 60
  - Shared Driveway Plots: 68 - 73 & 84 - 88
  - Shared Driveway Plots: 74-75
  - Shared Driveway Plots: 76-77
  - # Allocated Parking
  - v Visitor Parking
  - Bin Collection Points
  - Sub-station Location

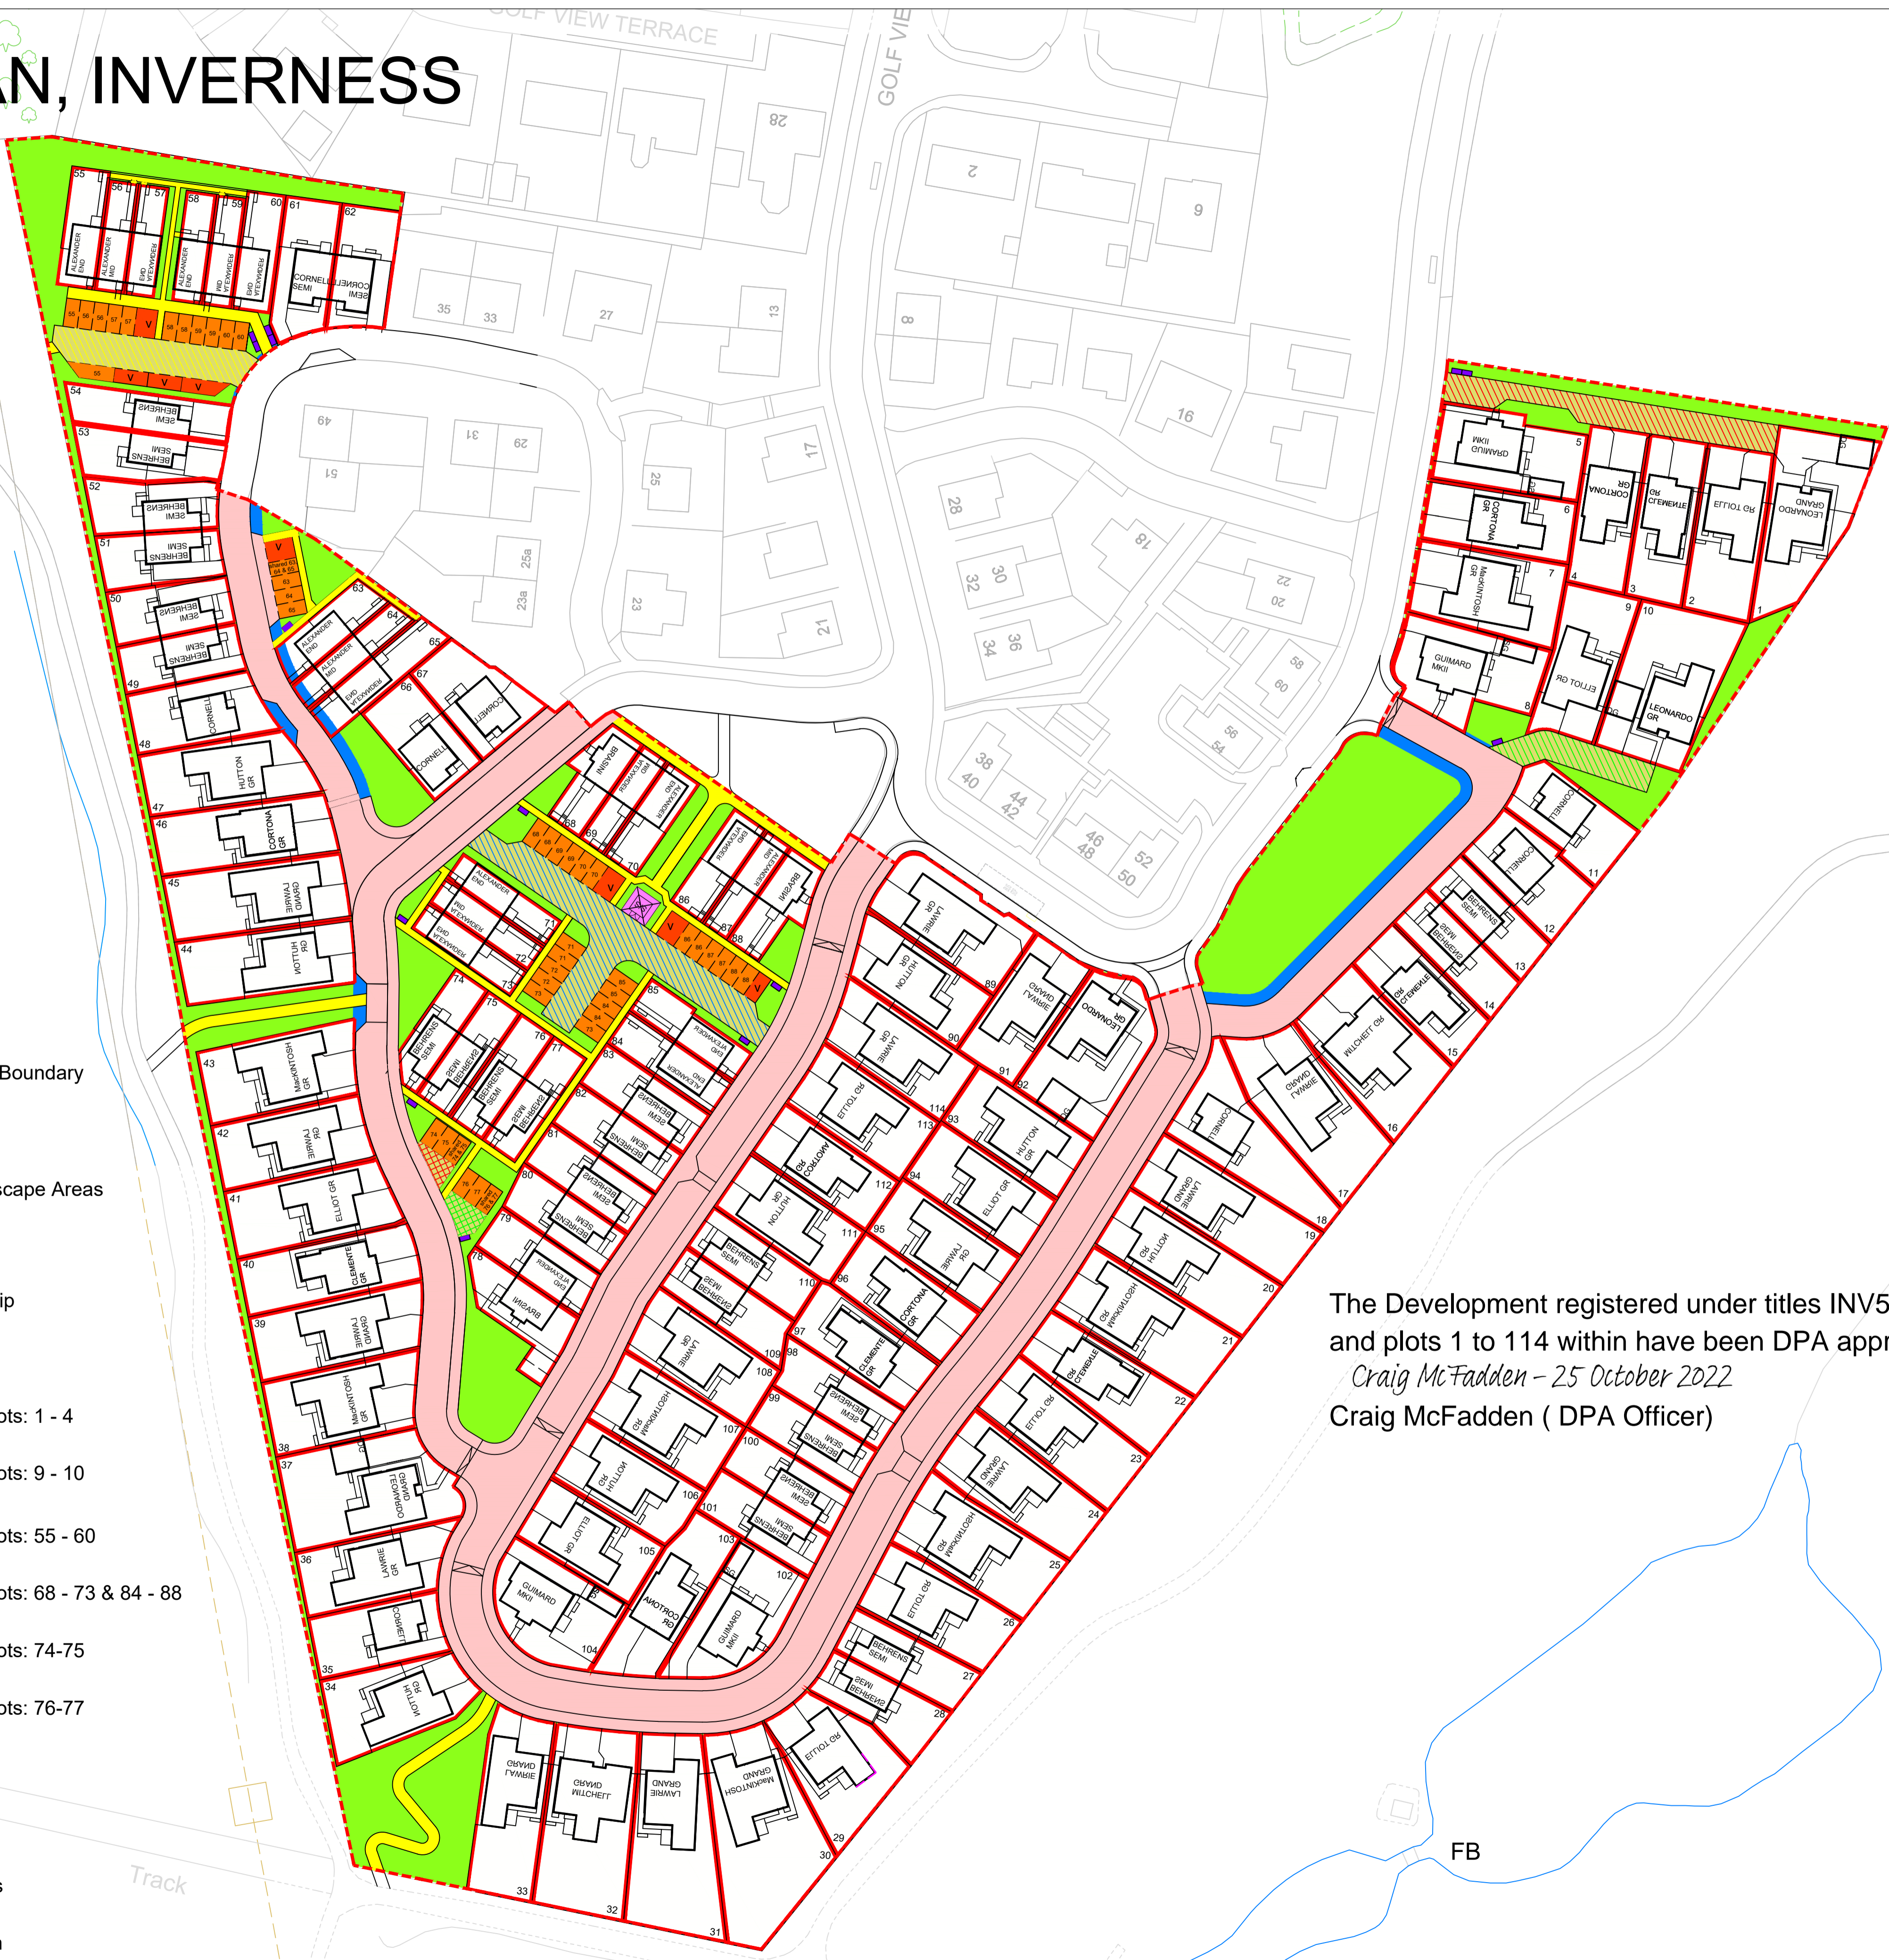

The Development registered under titles INV52596 & INV36239 and plots 1 to 114 within have been DPA approved by:  
*Craig McFadden - 25 October 2022*  
 Craig McFadden ( DPA Officer)

F	PLOTS 74-77 SHARED DRIVEWAY ADDED	Jul 22	AM
E	ALLOCATED PARKING SHARED NOTE REVISED	Jul 22	AM
D	ALLOCATED PARKING NUMBERS ADDED	Jul 22	AM
C	ADOPTED SERVICE STRIP ADDED TO PLOTS 63-65	Jul 22	AM
B	REDLINE BOUNDARY REVISED AT PLOTS 63-67	Jun 22	JM
A	REDLINE BOUNDARY REVISED AT PLOTS 1 & 30-33 AND DISABLED SPACE MOVED AT P55-60	May 22	AM

No.	Revision	Date	By
-----	----------	------	----

**ROBERTSON HOMES**

Robertson House, Castle Business Park, Stirling FK9 4TZ  
 Tel: 01786 431600 Fax: 01786 431650  
 Email: info@robertson.co.uk  
 www.robertsonhomes.co.uk

Project Title:  
**TORVEAN  
 INVERNESS**

Drawing Title:  
**DEED OF CONDITIONS**

Scale at A3: <b>1:1250</b>	Date: <b>APR 22</b>
Drawn: <b>AM</b>	Checked: <b>JM</b>

Drawing No. <b>TOR-DOC-001</b>	Rev: <b>F</b>
-----------------------------------	------------------