
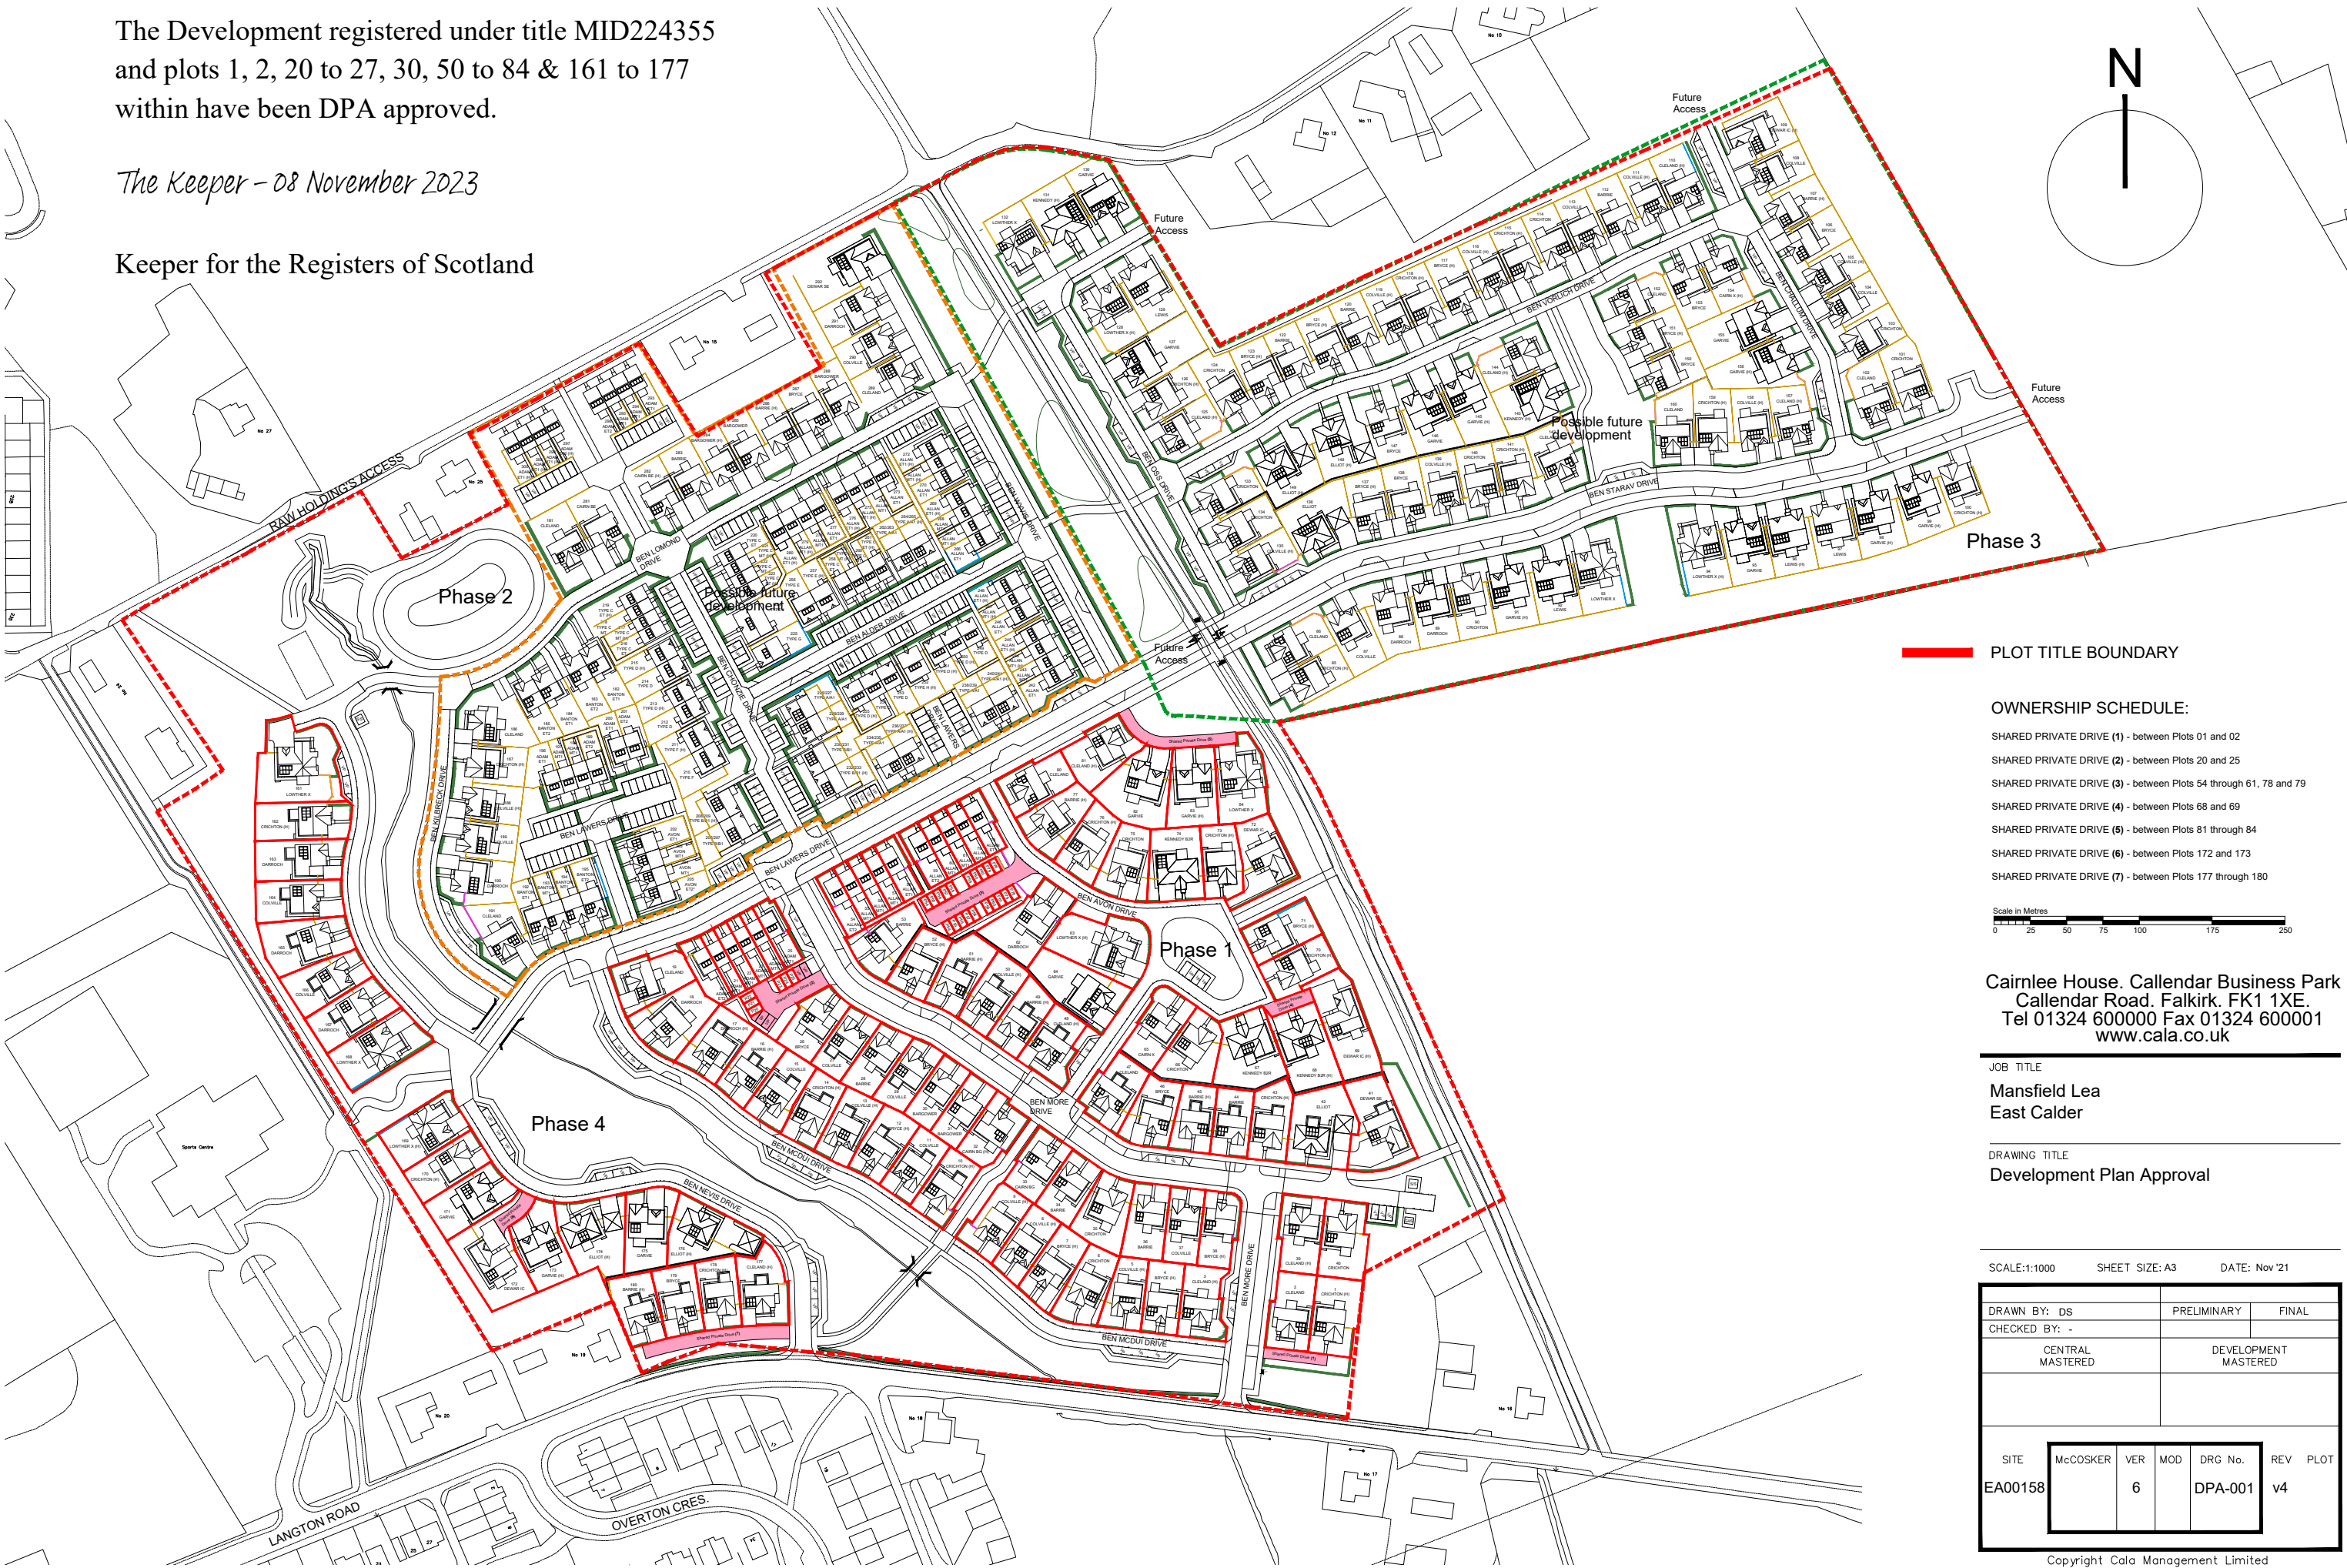


The Development registered under title MID224355
and plots 1, 2, 20 to 27, 30, 50 to 84 & 161 to 177
within have been DPA approved.

The Keeper - 08 November 2023

Keeper for the Registers of Scotland

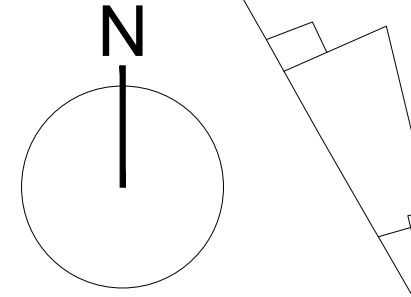

PLOT TITLE BOUNDARY

OWNERSHIP SCHEDULE:

- SHARED PRIVATE DRIVE (1) - between Plots 01 and 02
- SHARED PRIVATE DRIVE (2) - between Plots 20 and 25
- SHARED PRIVATE DRIVE (3) - between Plots 54 through 61, 78 and 79
- SHARED PRIVATE DRIVE (4) - between Plots 68 and 69
- SHARED PRIVATE DRIVE (5) - between Plots 81 through 84
- SHARED PRIVATE DRIVE (6) - between Plots 172 and 173
- SHARED PRIVATE DRIVE (7) - between Plots 177 through 180



Cairnlee House, Callendar Business Park
Callendar Road, Falkirk, FK1 1XE.
Tel 01324 600000 Fax 01324 600001
www.cala.co.uk

JOB TITLE

Mansfield Lea
East Calder

DRAWING TITLE

Development Plan Approval

SCALE: 1:1000 SHEET SIZE: A3 DATE: Nov '21

DRAWN BY: DS	PRELIMINARY	FINAL			
CHECKED BY: -					
CENTRAL MASTERED	DEVELOPMENT MASTERED				
SITE	McCOSKER	VER	MOD	DRG No.	REV PLOT
EA00158	6			DPA-001	v4