
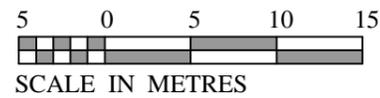


The Development registered under title MID150909 and flats 20/1 to 20/15 (inclusive), 21/1 to 21/7 (inclusive) and 22 within have been DPA approved by:

Craig McFadden - 14 June 2017

Craig McFadden (DPA Officer)

- Private Gardens (Dark Green)
- Common Paths (Purple)
- Common Stairs (Blue)
- Common Garden (Light Green)
- Common Bin Store (Orange)
- Common Cycle Store (Red)
- Water Tank Store (Pink)

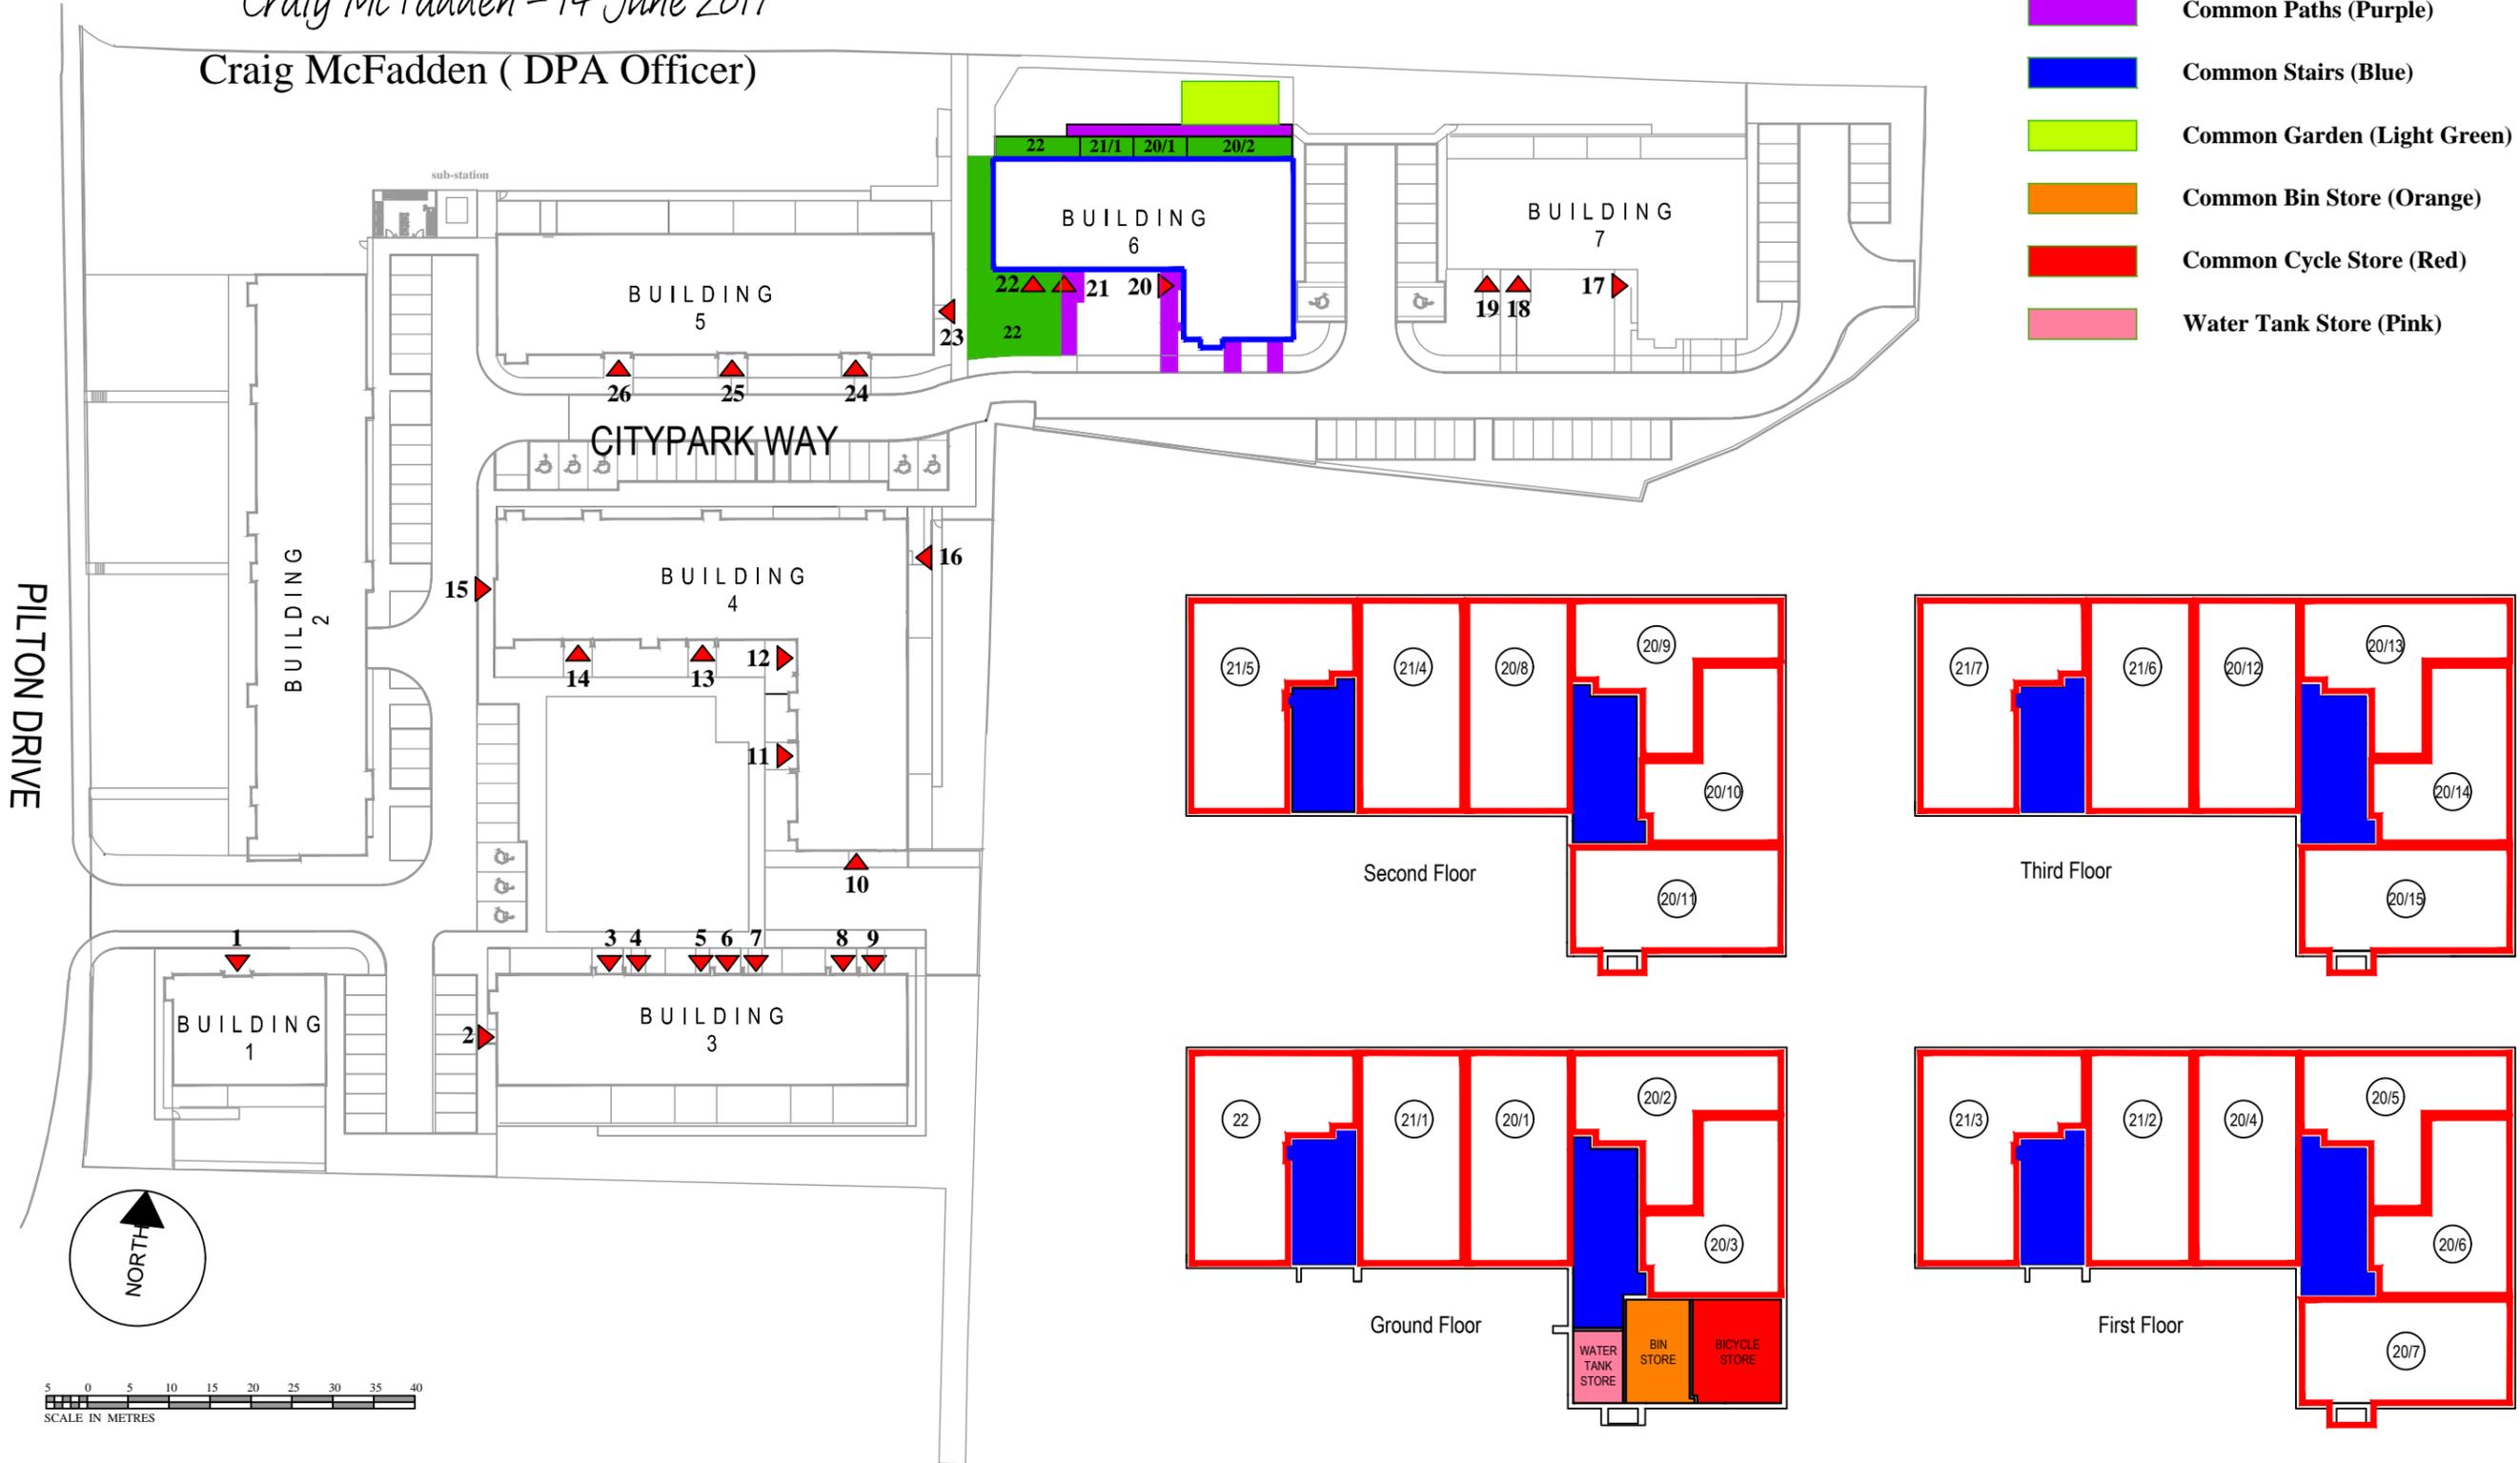

Citypark Way,
Edinburgh EH5 2DF



J. SMART & CO. (CONTRACTORS) PLC.

28, CRAMOND ROAD SOUTH, EDINBURGH EH4 6AB
tel. 0131 336 2181 fax. 0131 336 4037 e-mail arch@jsmart.co.uk