

- KEY:**
- Flat 4 demise / access / cellar
 - Flat 3 demise / access
 - Flat 1 & 2 shared demise / access
 - Communal Access
 - Communal cellar - gas meters



Street Addresses:
 Flats 1 & 2: 23 Gayfield Place Lane, EH1 3NZ
 Flat 4: 21 Gayfield Place Lane, EH1 3NZ
 Flat 3: 4a Gayfield Place, EH7 4AB


Revision:
 A - revised to suit client comments Sept 17
 B - revised to suit client comments Oct 17

Helen Kelly Architect
 a 35 raeburn place edinburgh eh41hx
 e hkellyarchitect@btinternet.com
 t 07980 854 552






Project: 4B Gayfield Place, Edinburgh EH7 4AB

Title: Legal Plan - Garden Level
 1:200 @ A3

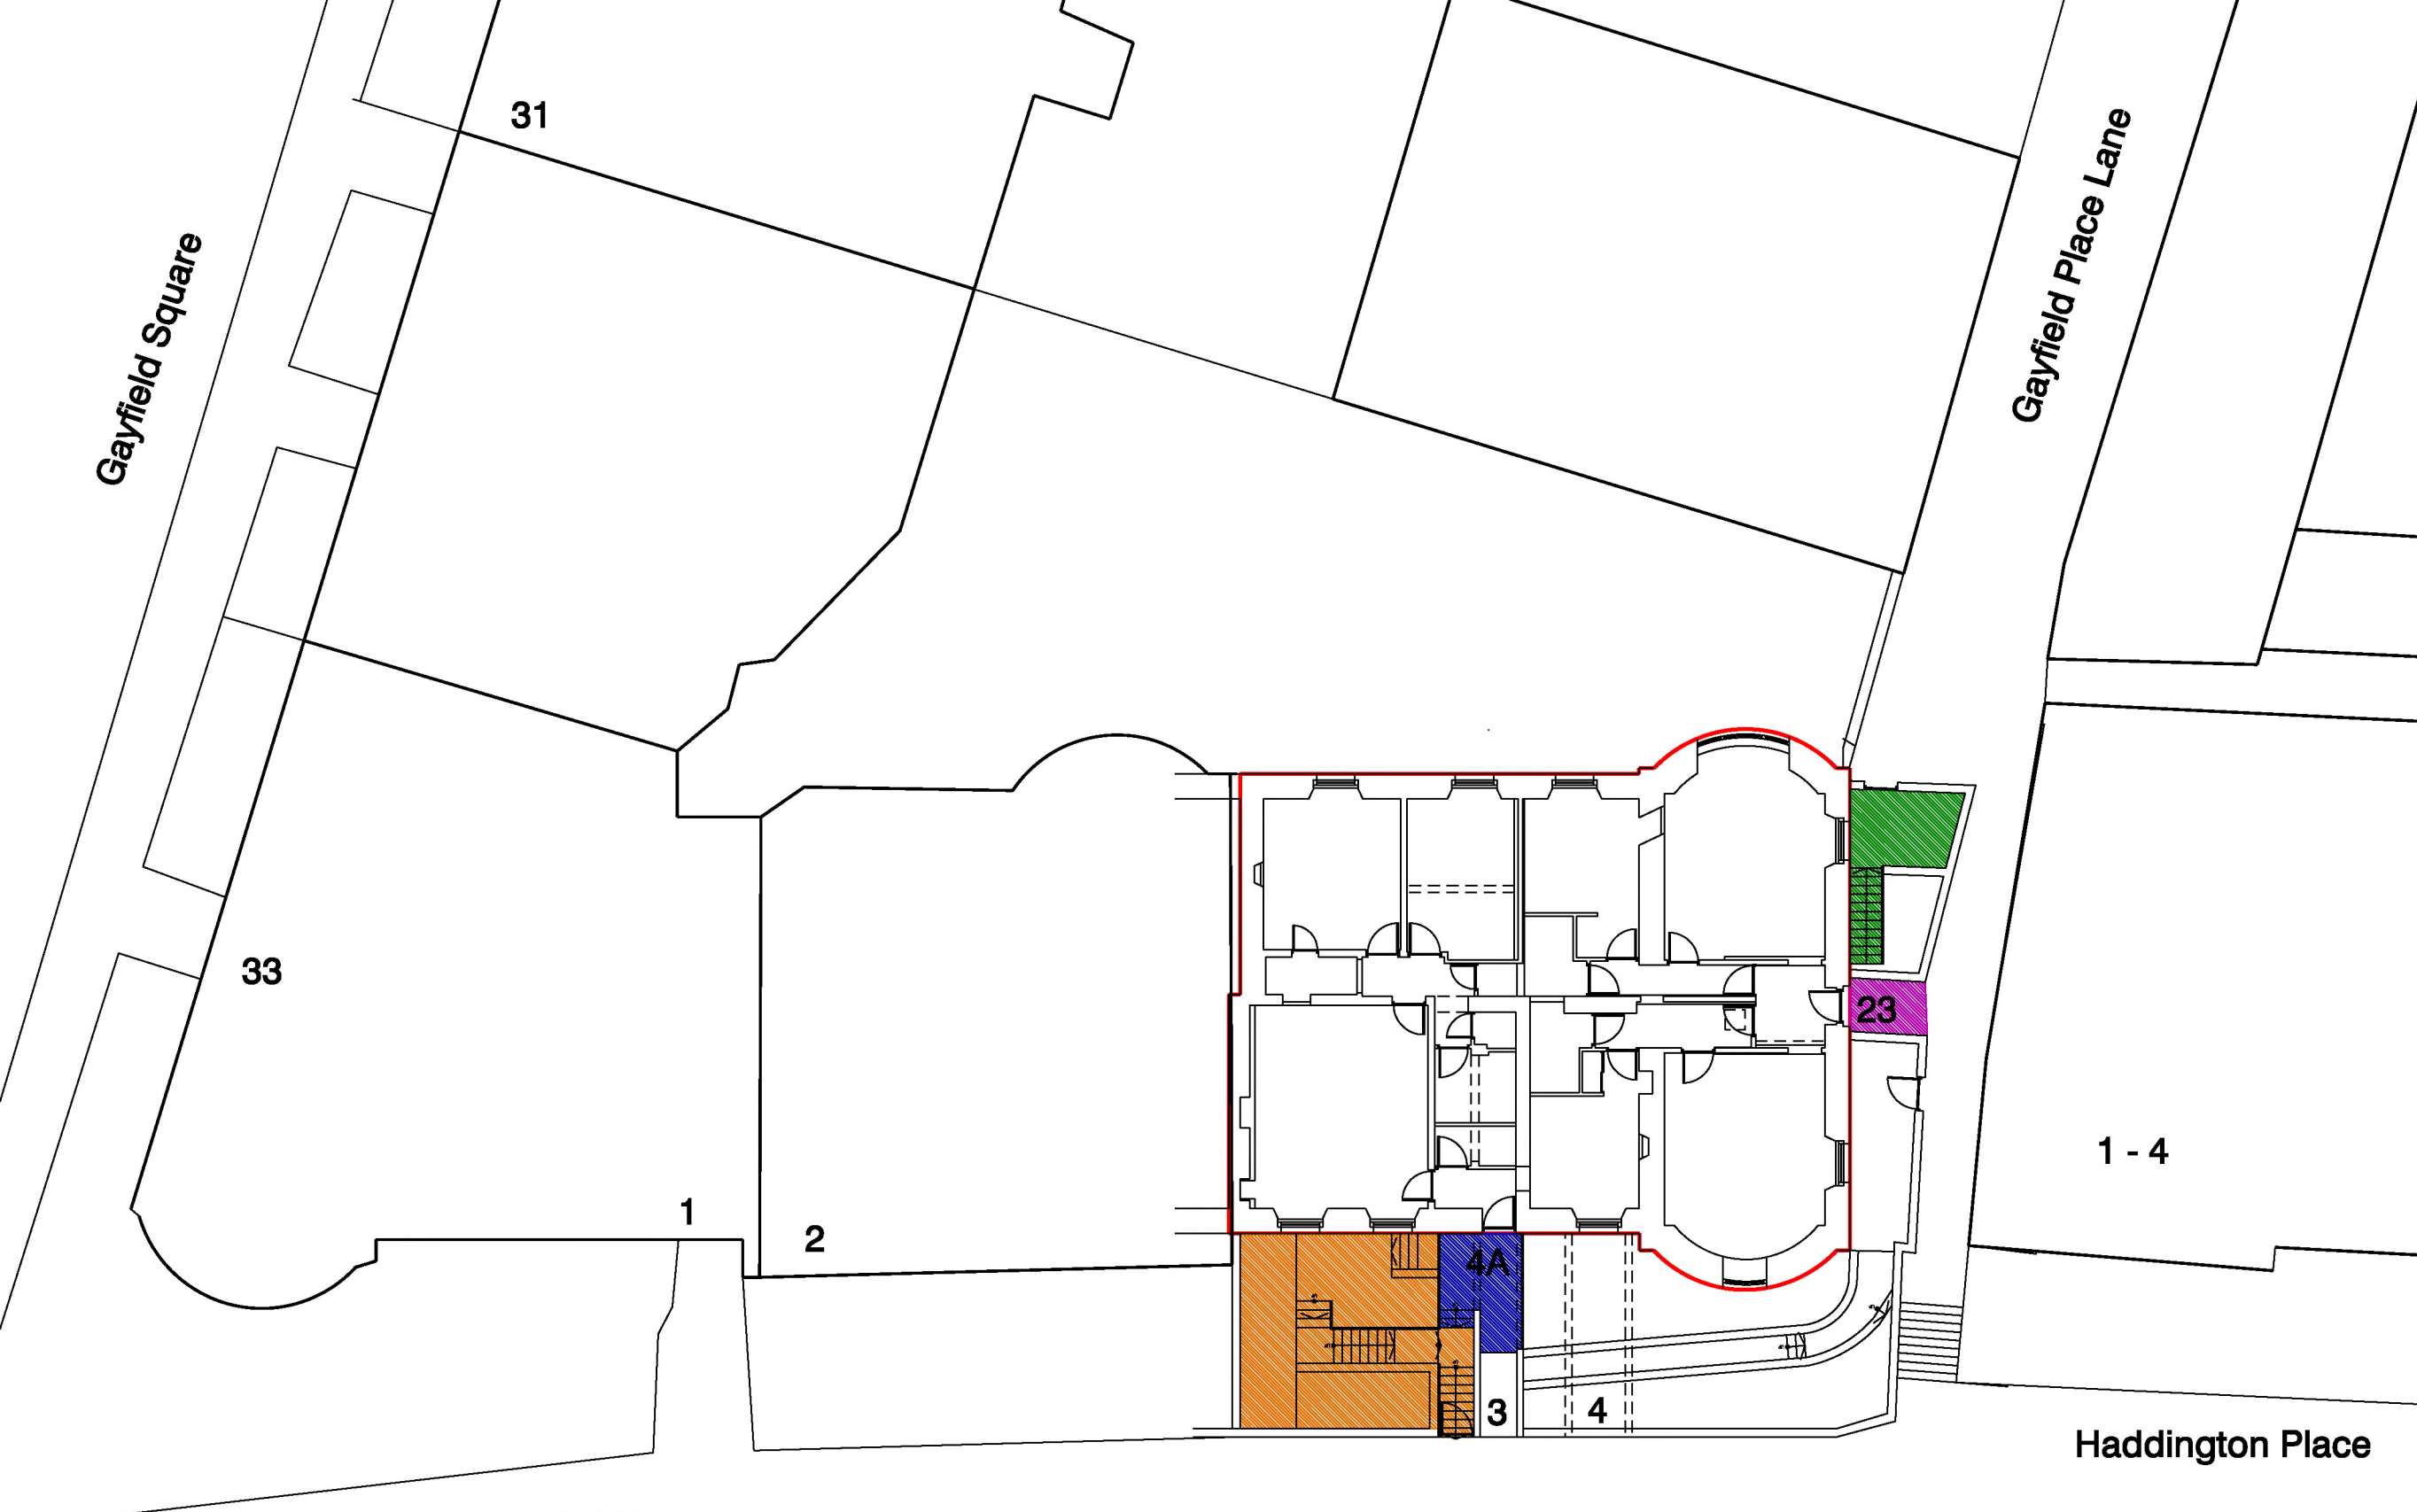Number: 4GP-L(00)20 rev B Sept 17
 Status: Information

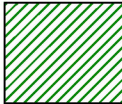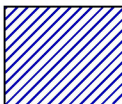

KEY:

-  Flat 4 demise / access / cellar
-  Flat 3 demise / access
-  Flat 1 & 2 shared demise / access
-  Communal Access
-  Communal cellar - gas meters

Gayfield Place

The Flats within the Development registered under title MID94111 including all access and communal areas within the unique DPA identifiers MID94111 and MID94111-LOW GRD have been DPA approved by :

Craig McFadden - 23 Oct 2017

Craig McFadden (DPA Officer)

Street Addresses:

Flats 1 & 2: 23 Gayfield Place Lane, EH1 3NZ

Flat 4: 21 Gayfield Place Lane, EH1 3NZ

Flat 3: 4a Gayfield Place, EH7 4AB

Revision:

A - revised to suit client comments	Sept 17
B - revised to suit client comments	Oct 17
C - revised to suit client comments	Oct 17

Helen Kelly Architect

a 35 raeburn place edinburgh eh41hx
e hkellyarchitect@btinternet.com
t 07980 854 552

Project: 4B Gayfield Place, Edinburgh EH7 4AB

Title: Legal Plan - Lower Ground Level
1:200 @ A3

Number: 4GP-L(00)21 rev C Sept 17

Status: Information

