



The development registered under title MID118009 and plots 1 to 4 within have been DPA approved by:

*D MacDonald - 3 Sep 2019*


David MacDonald (DPA Officer)

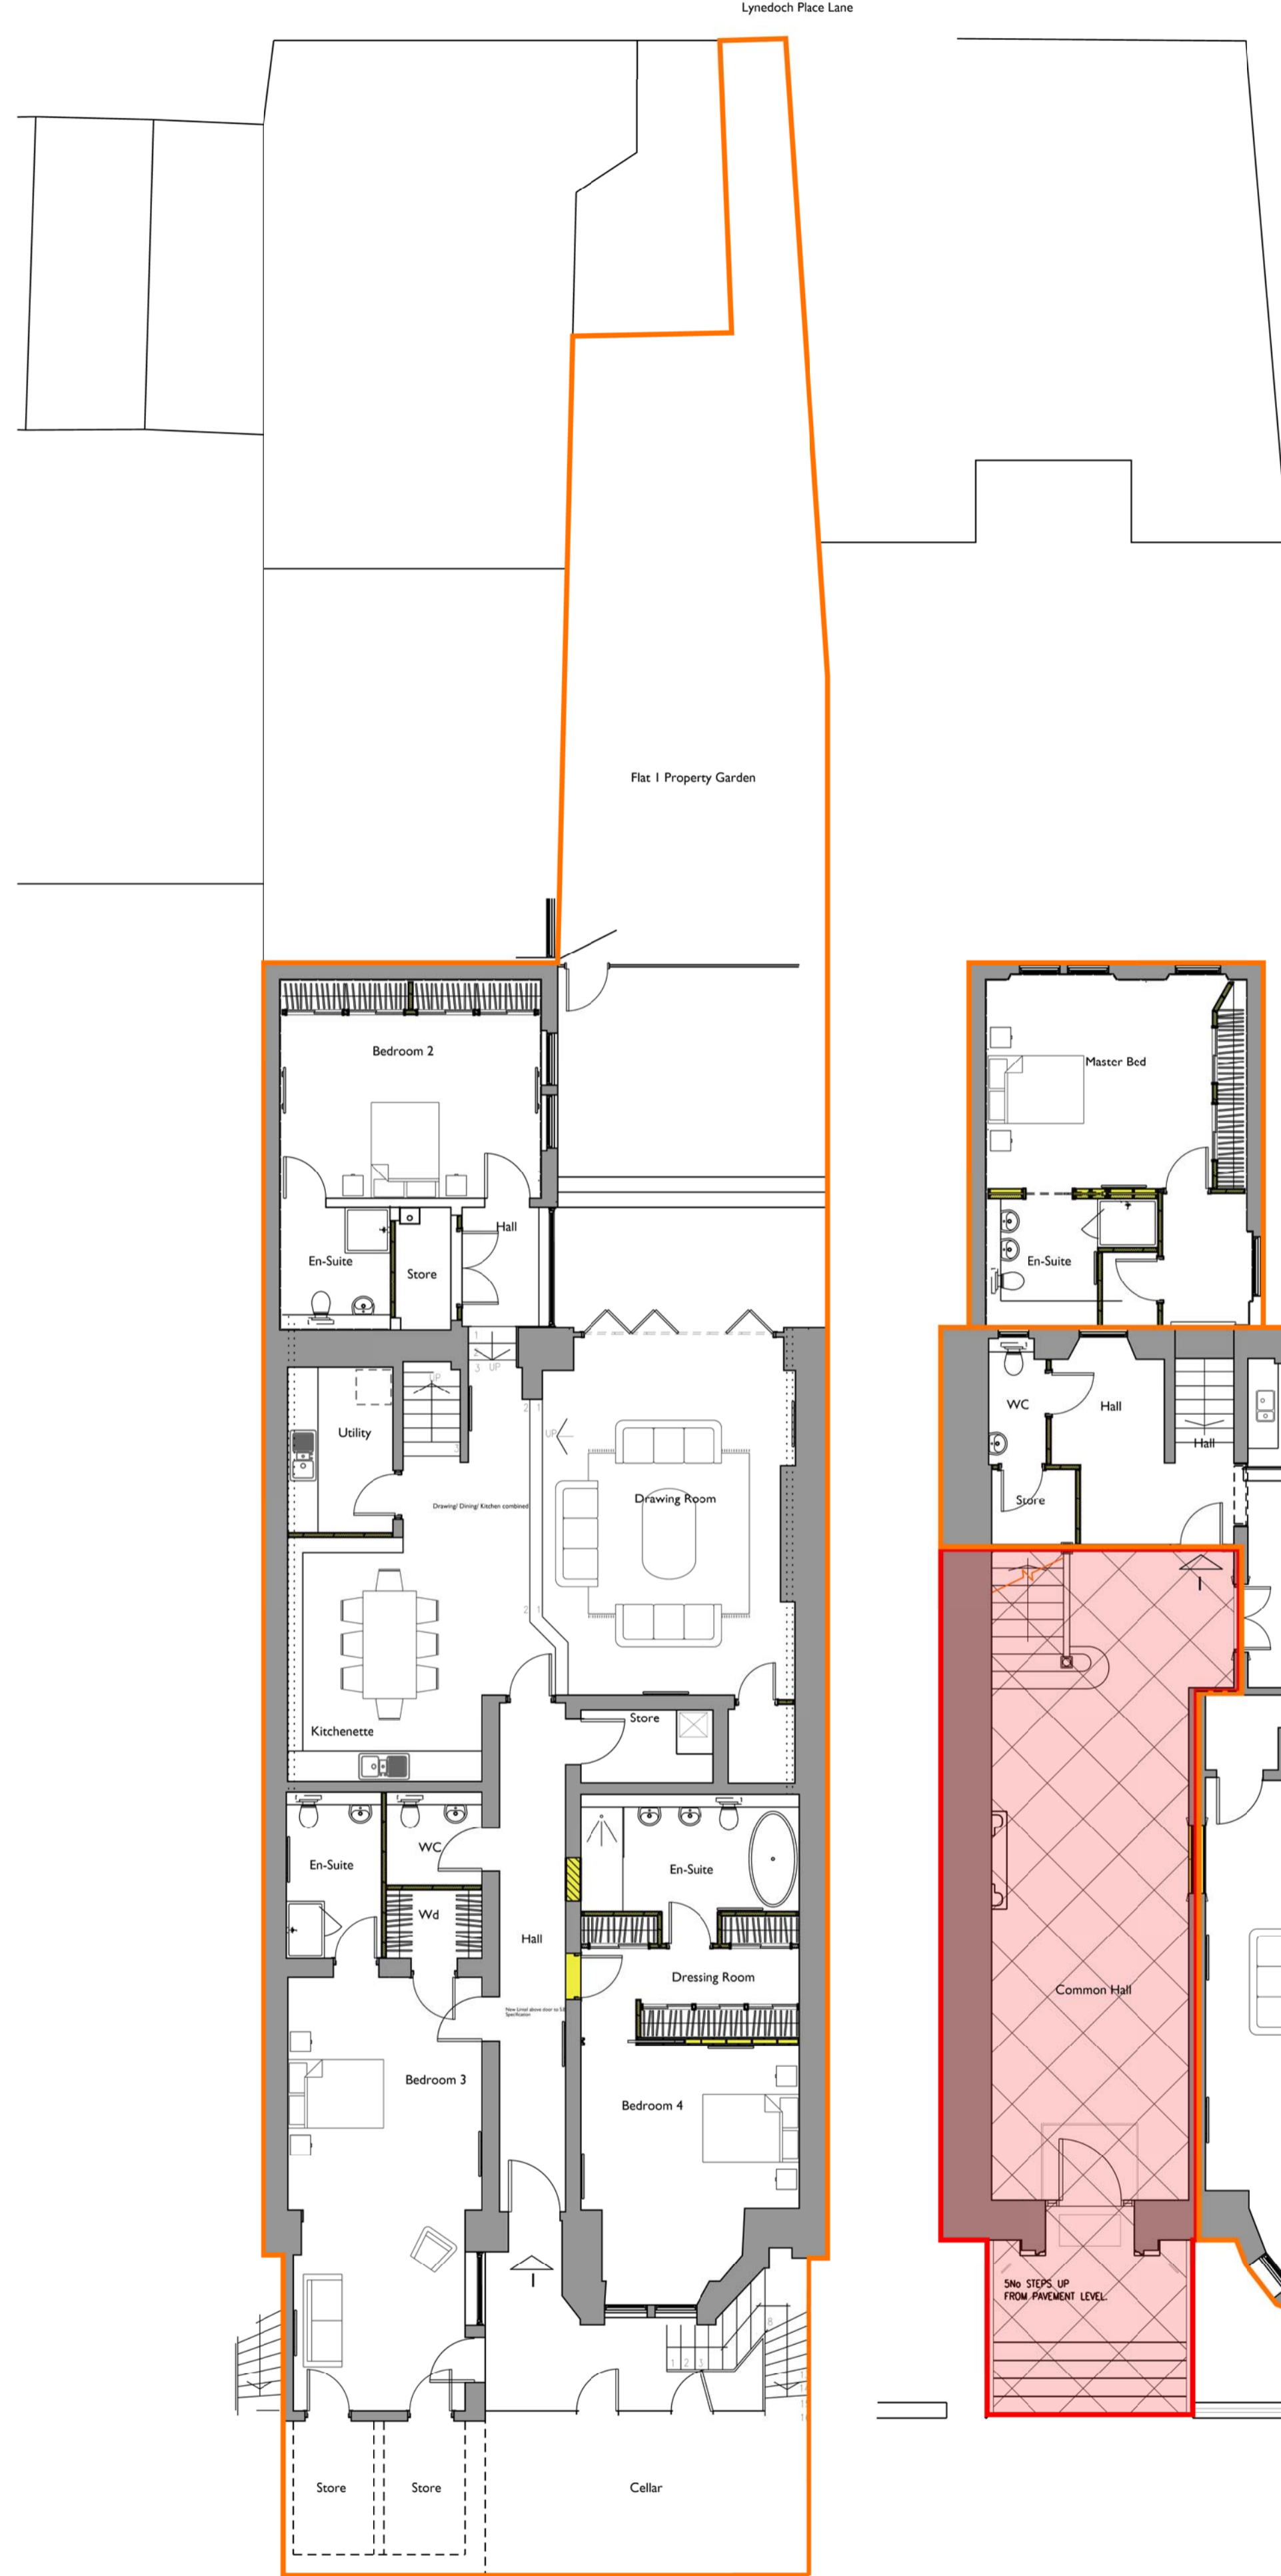


Basement Floor

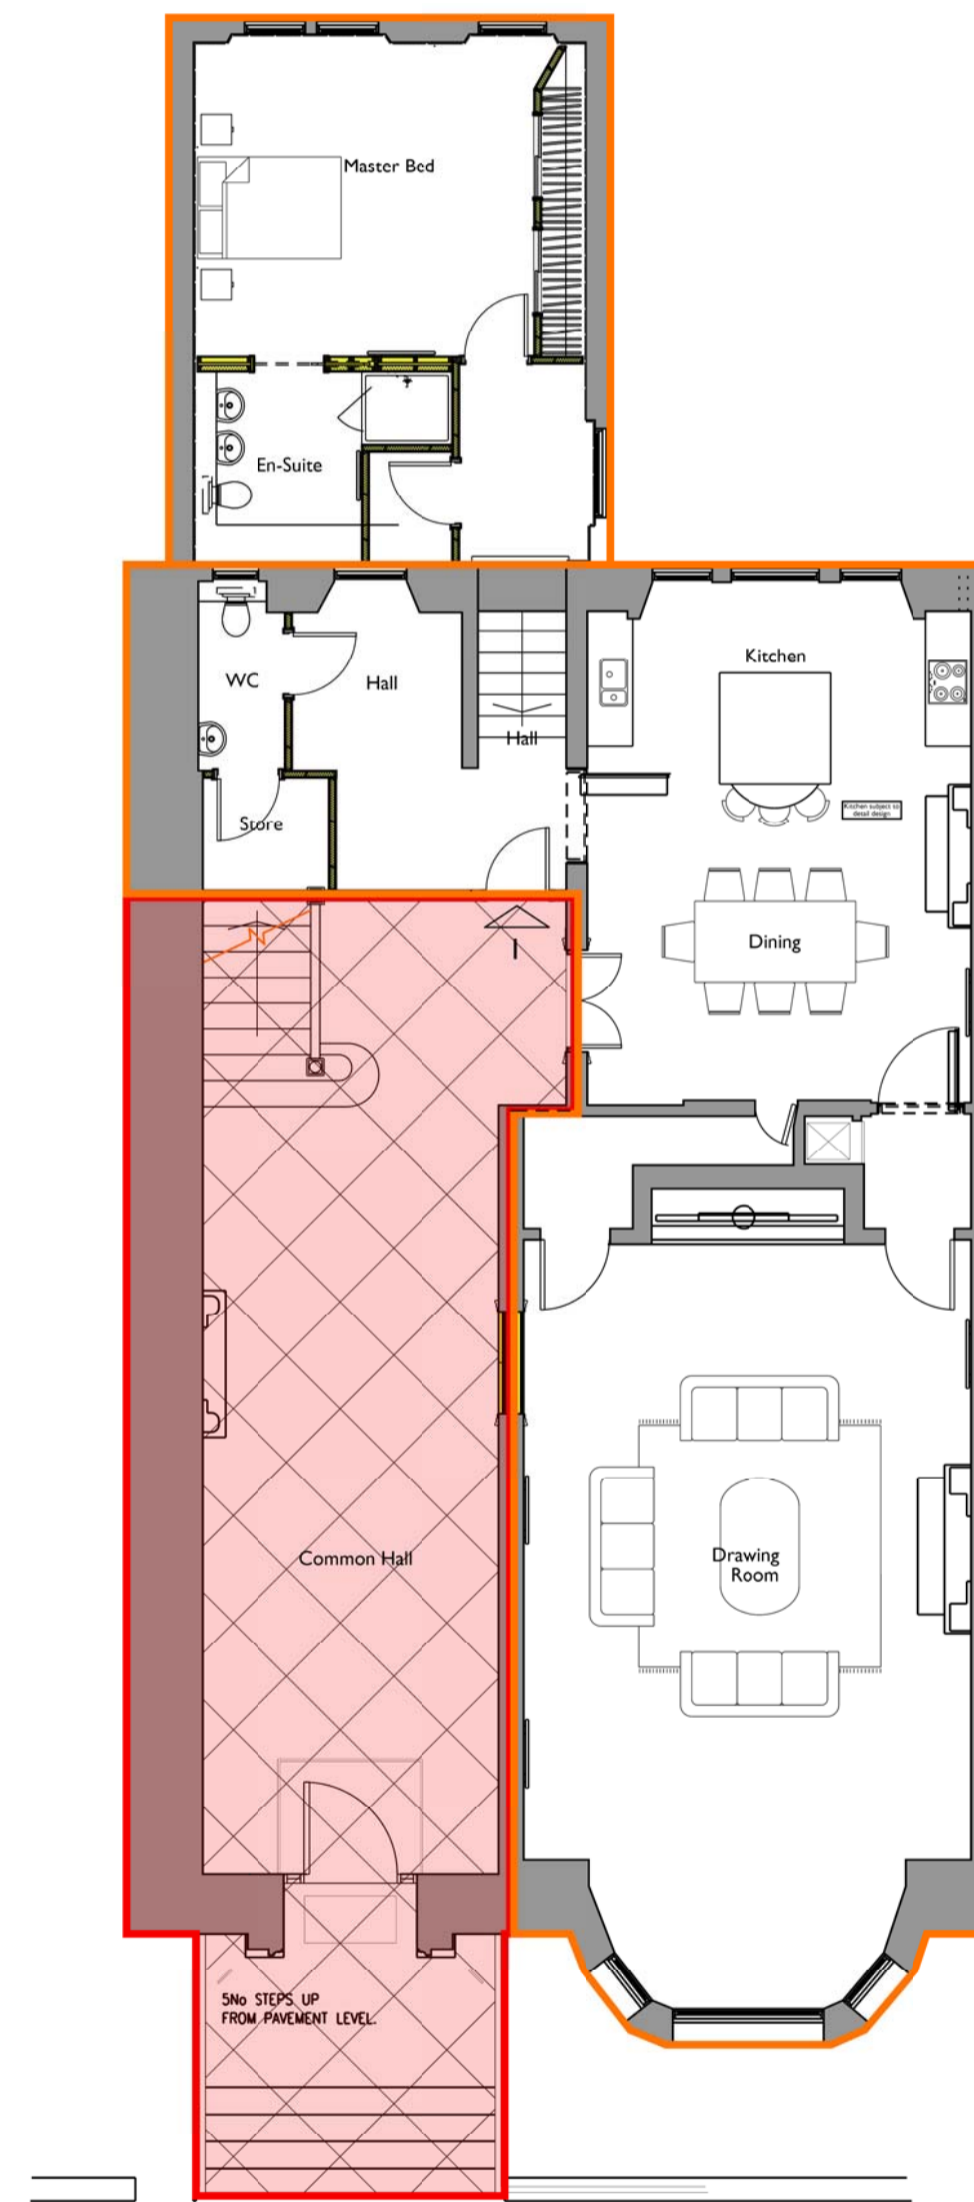


Ground Floor

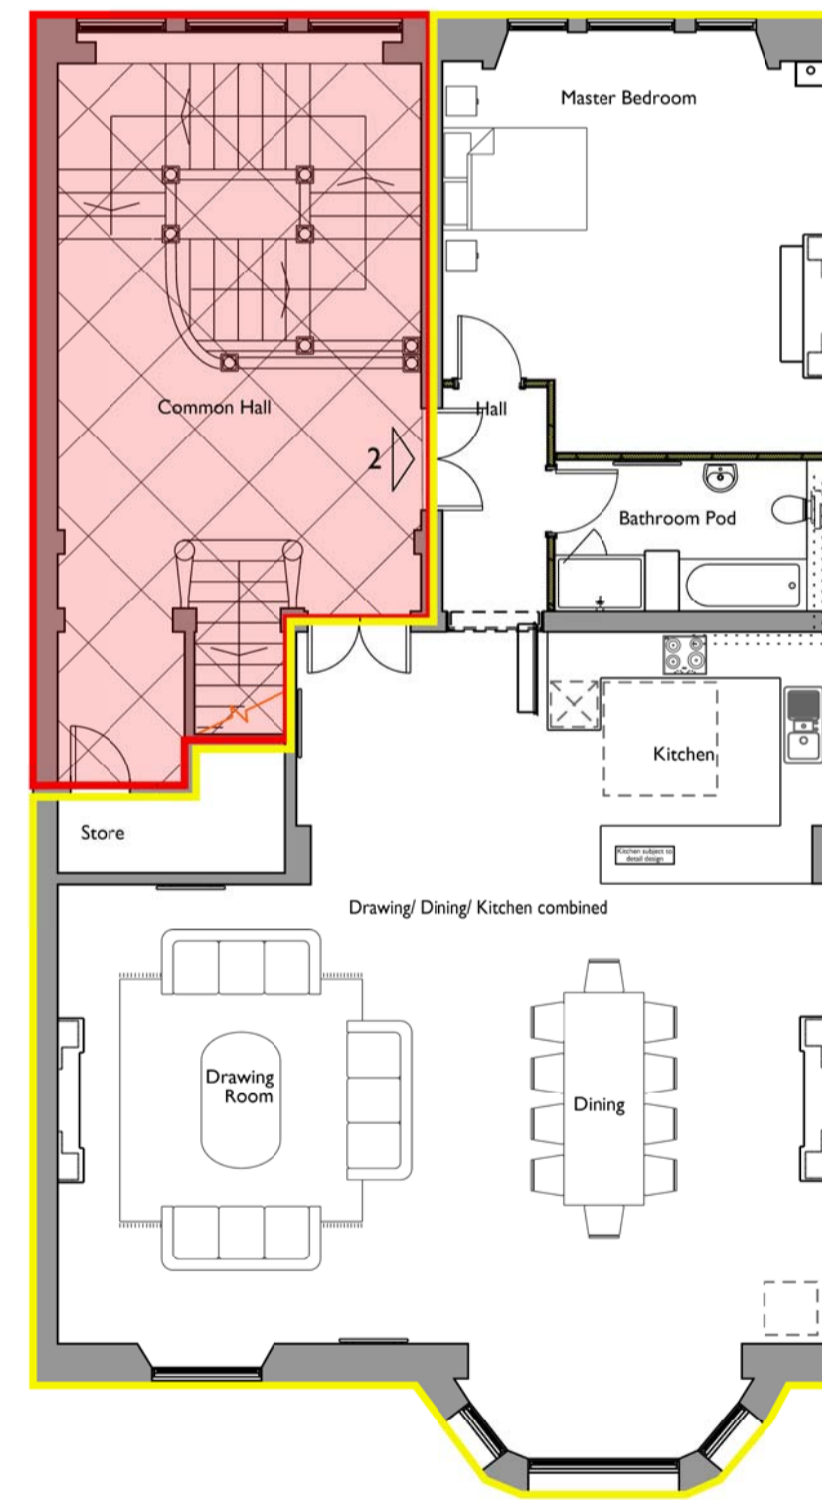

First Floor

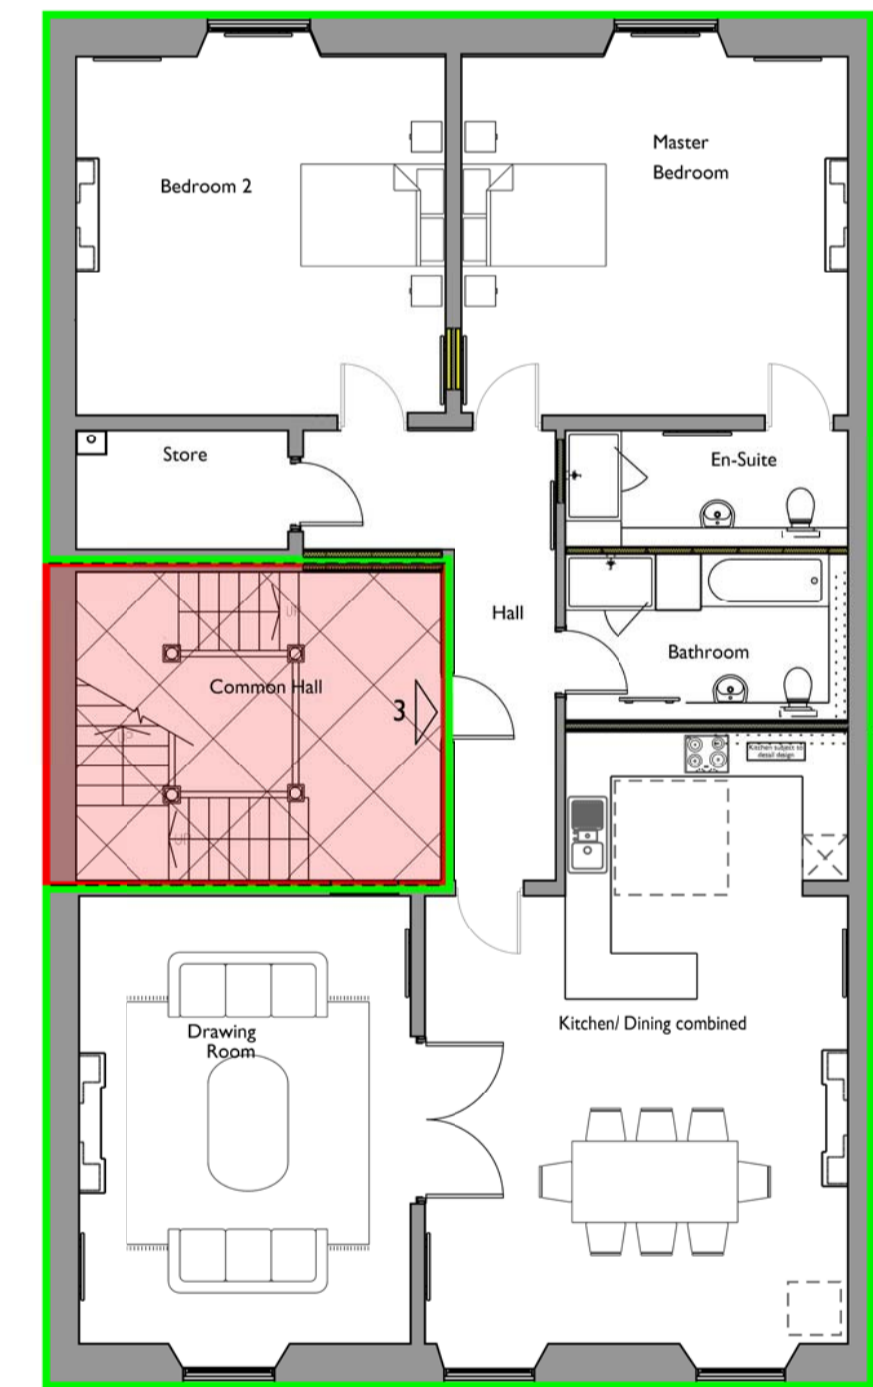

Second Floor

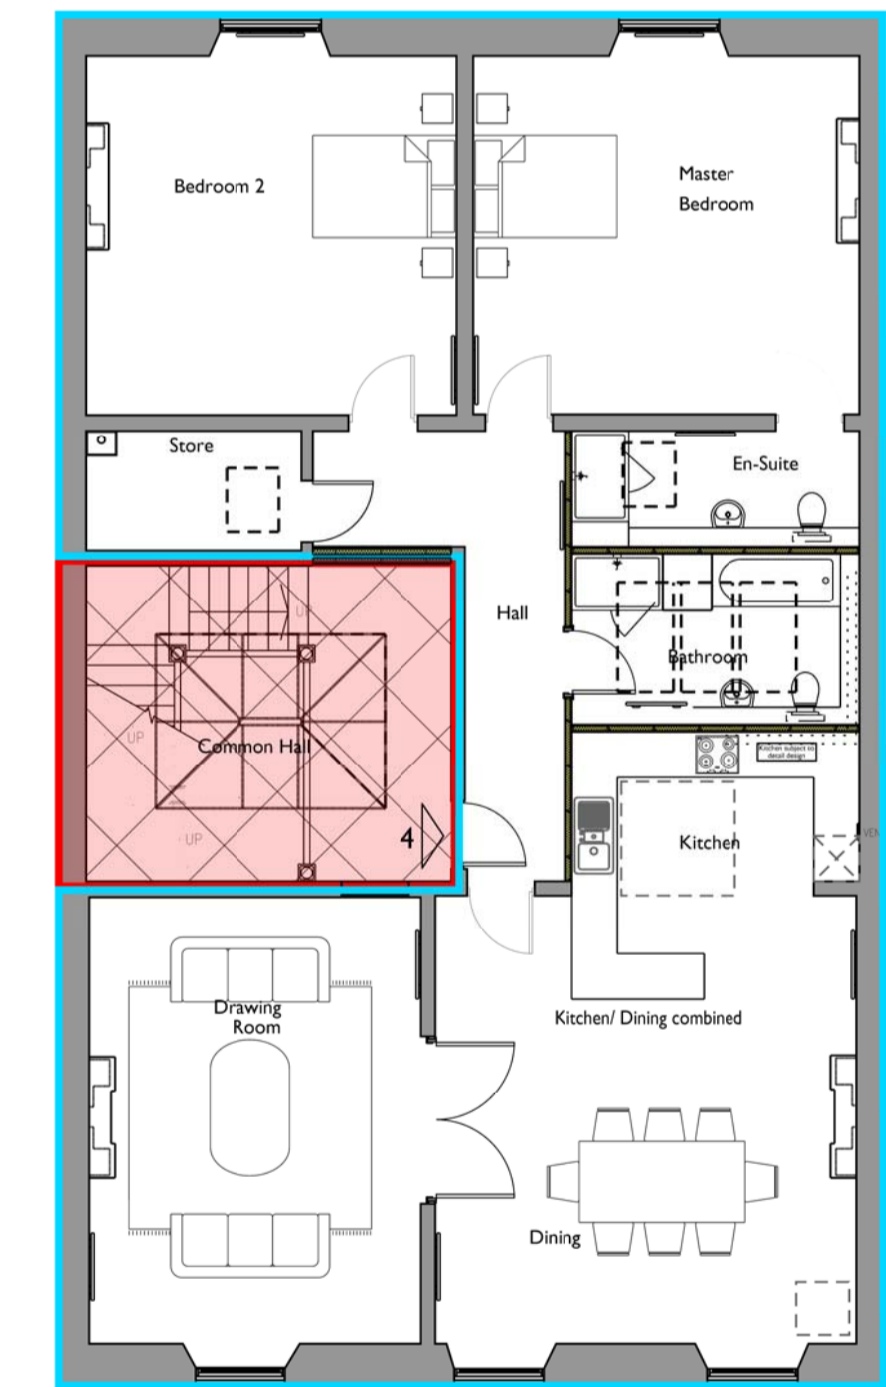

Third Floor

- Denotes Flat 4 Property
- Denotes Flat 3 Property
- Denotes Flat 2 Property
- Denotes Flat 1 Property
- Denotes Areas in Communal Ownership

0	50	100
CLIENT	Westerwood Homes	
JOB	29 Drumsheugh Gardens	
DRAWING	Property Boundaries	
STATUS	<b>FOR INFORMATION</b>	
Draw: LW	Checked: ...	Approved: ... DATE: 06.03.19 JOB NO: 142273 (R) NO: 4273-(RCS)-00 REV: /
<small>This drawing and its data are the copyright of Yeoman McAllister Architects and shall not be used for any purpose other than that for which it is created. Yeoman McAllister accepts no responsibility for any inaccuracy in printing of this drawing by any parties. Do not scale from this drawing.</small>		

**yeomanmcallister**

EDINBURGH: Waterline Studios, 54 Colinton Avenue, Edinburgh EH10 5JF, Tel: 0131 546 1845, Fax: 0131 546 1859, info@ym-architects.com

LONDON: Wembley, 2911, Colindale Avenue, Wembley HA9 7DF, Tel: 020 8348 1845, Fax: 020 8348 1859, info@ym-london.com