


The Development registered under title DMB98146 and plots 1 to 76 within have been DPA approved by:
Craig McFadden - 23 September 2022
Craig McFadden (DPA Officer)

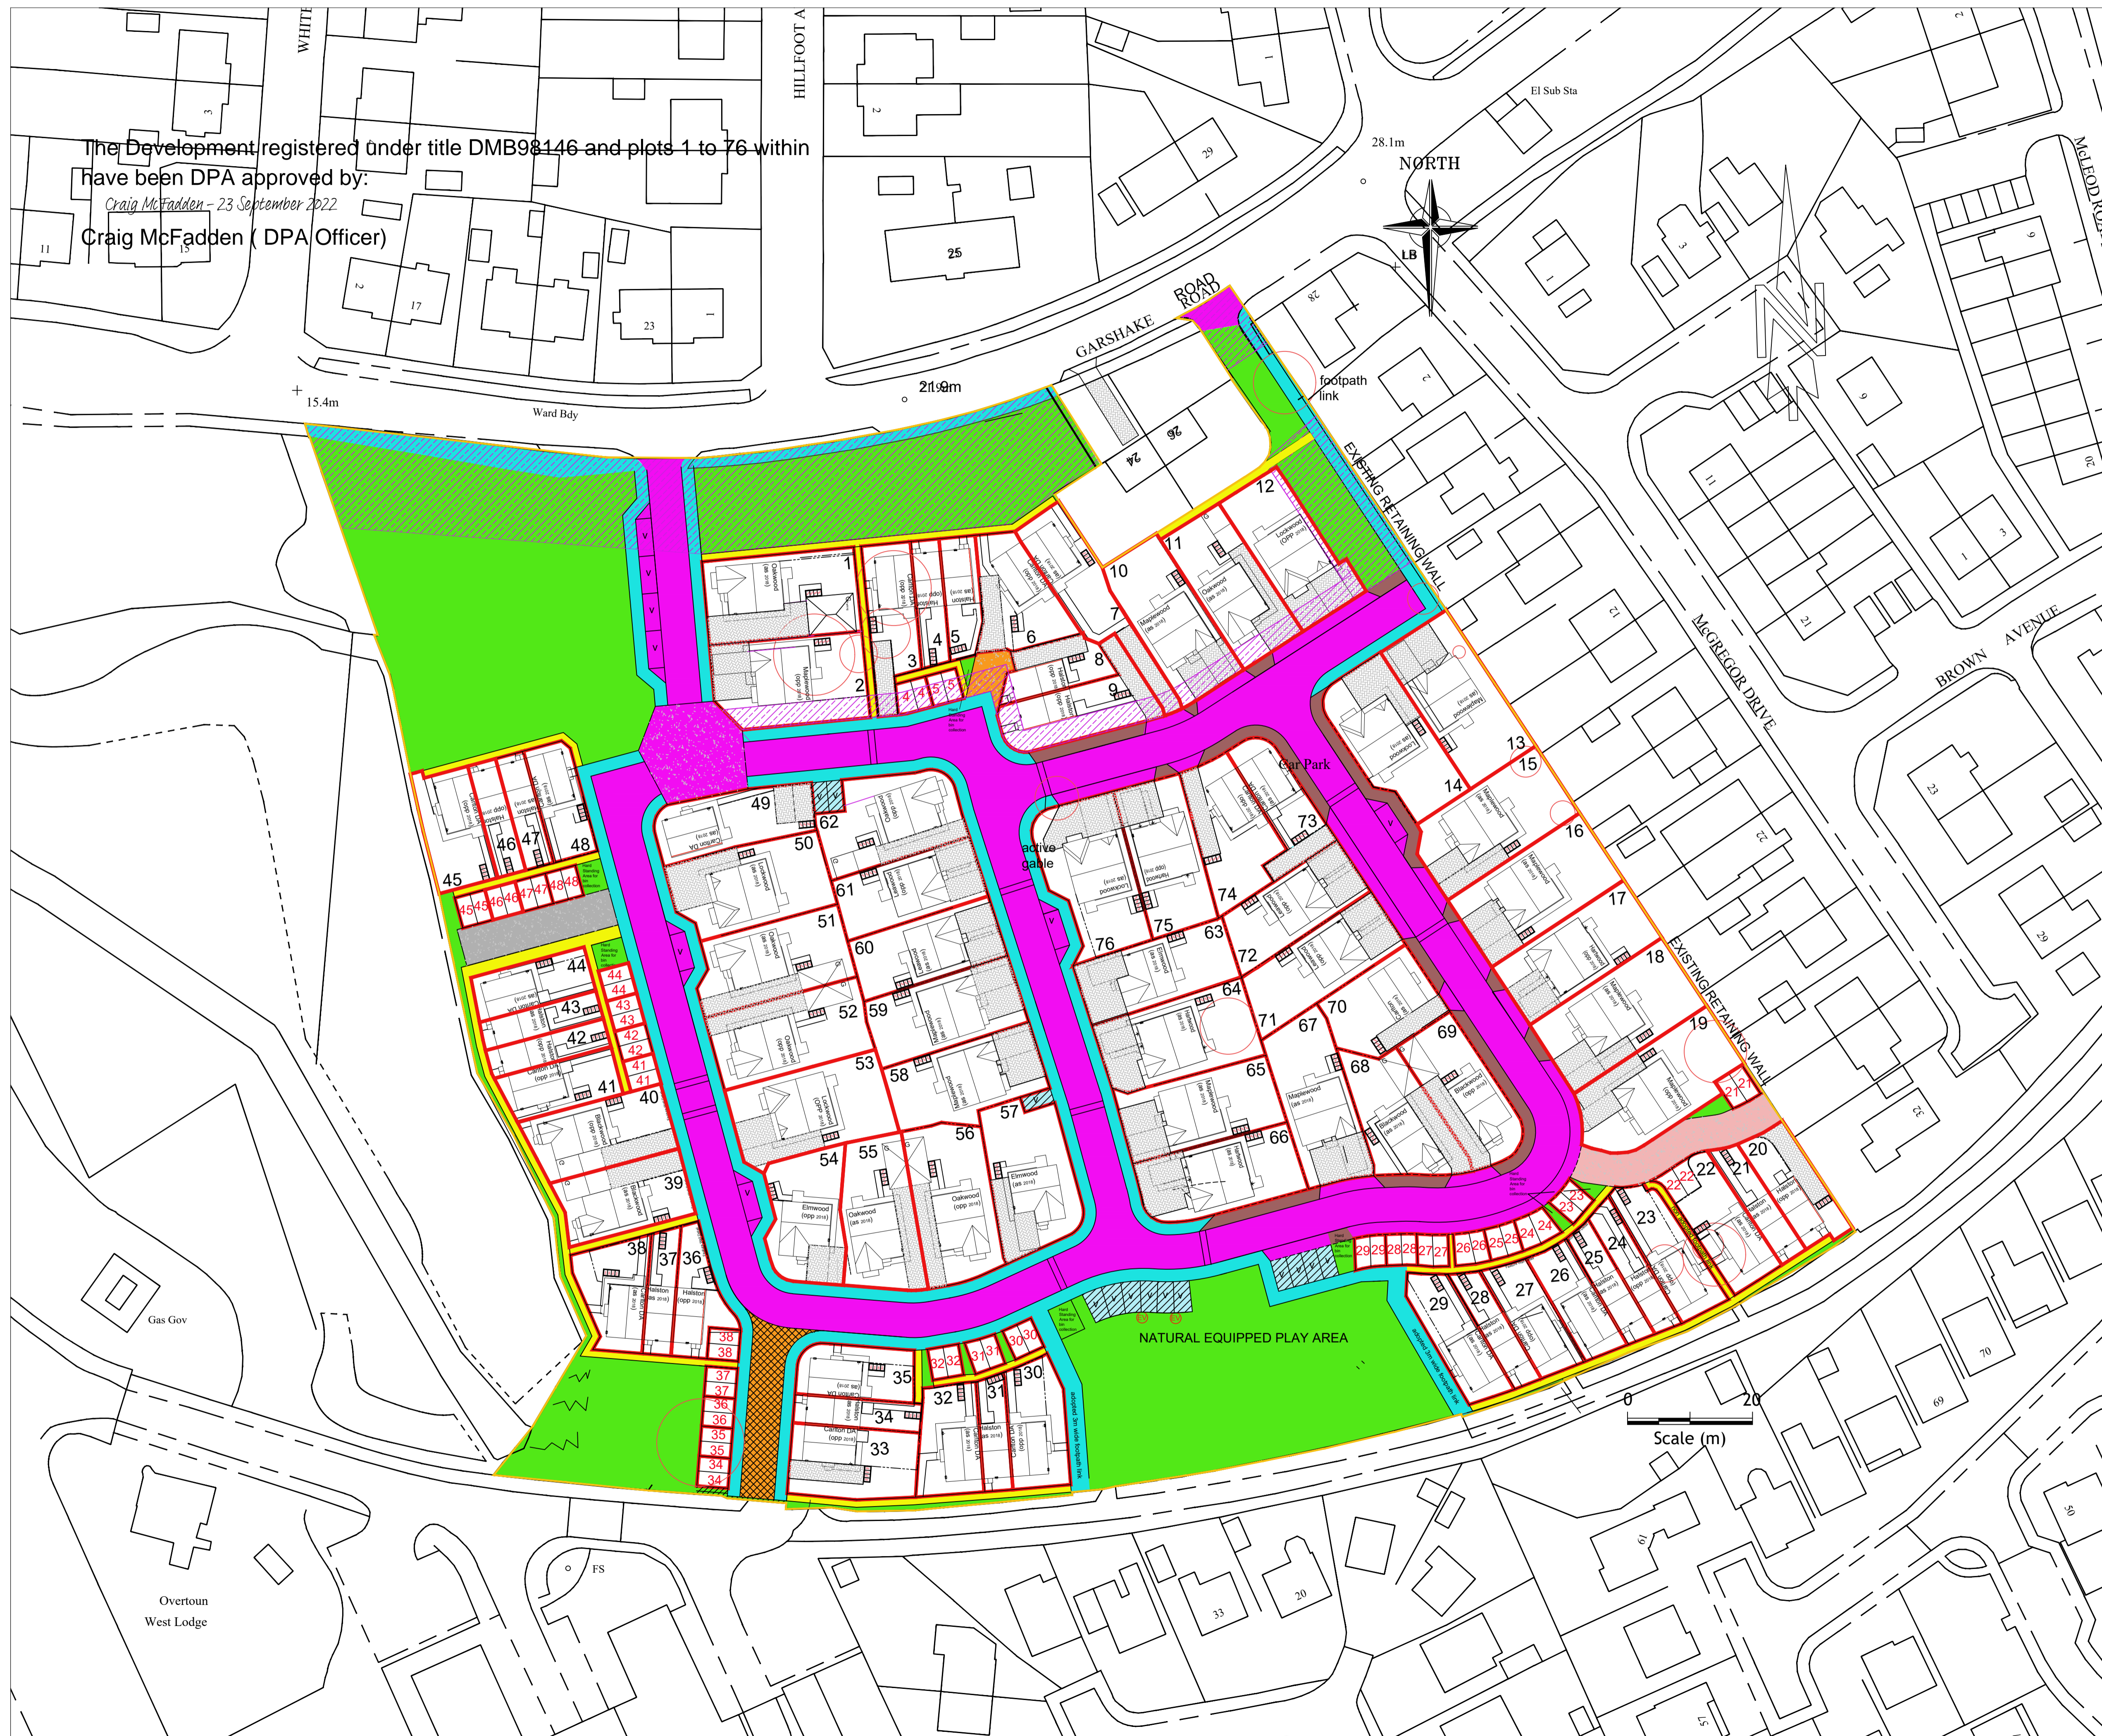

- Common open space
- Adoptable Road
- Adoptable Footpath
- Adoptable Service Strip
- Exclusive right to use between plots 3-6 and 8 Factor to maintain
- Common non - adopted footpath Factor to maintain
- Common access between plots 20-22
- Common access between plots 45-48
- EV charging points
- Scottish Water wayleave
- Common non-adopted access Road - Title to remain with Miller Homes Ltd Factor to maintain
- Factor maintained parking area
- Common open space title to remain with Miller Homes Ltd Factor to maintain
- Site Boundary

N. LEGEND UPDATED AS PER SOLICITORS REQUEST. SEPT 22 BM
M. WAYLEAVE HATCH ALTERED AS PER SOLICITORS REQUEST. SEPT 22 BM
L. ADOPTION EXTENTS ALTERED OUTSIDE PLOTS 33-35 AS PER RCC. FOOTPATH SHOWN AT THE REAR OF PLOTS 11 AND 12. SEPT 22 BM
J. LEGEND CORRECTED. JUNE 22 BM
J. PLOT 11 GARAGE MOVED FURTHER FROM BOUNDARY AS PER ENGINEERS REQUEST APR 22 BM
I. PLOT 68 AND ASSOCIATED GARAGE MOVED AS PER ENGINEERS REQUEST. FEB 22 BM
H. GARAGE FOR PLOT 51 AND 52 MOVED FORWARD SLIGHTLY AND PLOT 57 MOVED AS PER ENGINEERS REQUEST. REAR FENCE LINE AT PLOTS 56, 59 AND 60 ALSO ALTERED AS PER ENGINEERS REQUEST. FEB 22 BM
G. PLOT 1 GARAGE MOVED FORWARD 750mm AND PLOT 55 AND 56 GARAGE MOVED FORWARD 800mm AS PER ENGINEERS REQUEST. JAN 22 BM
F. LAYOUT UPDATED AS PER SOLICITORS REQUEST NOV 21 BM
E. PLOT 1 AND 2 SWAPPED AS PER ENGINEERS/CONSTRUCTIONS REQUEST. PLOT 1 GARAGE TEMPLATE UPDATED ALSO NOV 21 BM
D. PLOTS 45-48, REAR FENCE LINE OF PLOT 56 AND THE GARAGE OF PLOT 62 MOVED 1m TO STOP A CONFLICT WITH RETAINING WALLS. RED LINE BOUNDARY UPDATED TO MATCH REVISED DISPOSITION PLAN. SEPT 21 BM
C. TEMPLATE BLOCKS UPDATED AND BOUNDARIES UPDATED ACCORDINGLY. SEPT 21
B. EV CHARGING POINTS MOVED AS PER ROADS DEPARTMENT REQUEST. MAY 21

Rev	Description	Drawn	Date

miller homes

Miller Homes Ltd
Clydesdale House
300 Springhill Parkway
Baillieston, Glasgow, G69 6GA

Telephone 0870 336 4000
Fax 0870 336 4001
www.millerhomes.co.uk

Project Title
Garshake

Drawing Title
Master Feu Layout

Scale	Drawn By	Checked By	Authorised By
1:500	bm		
	Date Feb 21	Date	Date
Job No.	Drawing No.	Revision	
	GRE-FEU	N	

Original Sheet Size A1