



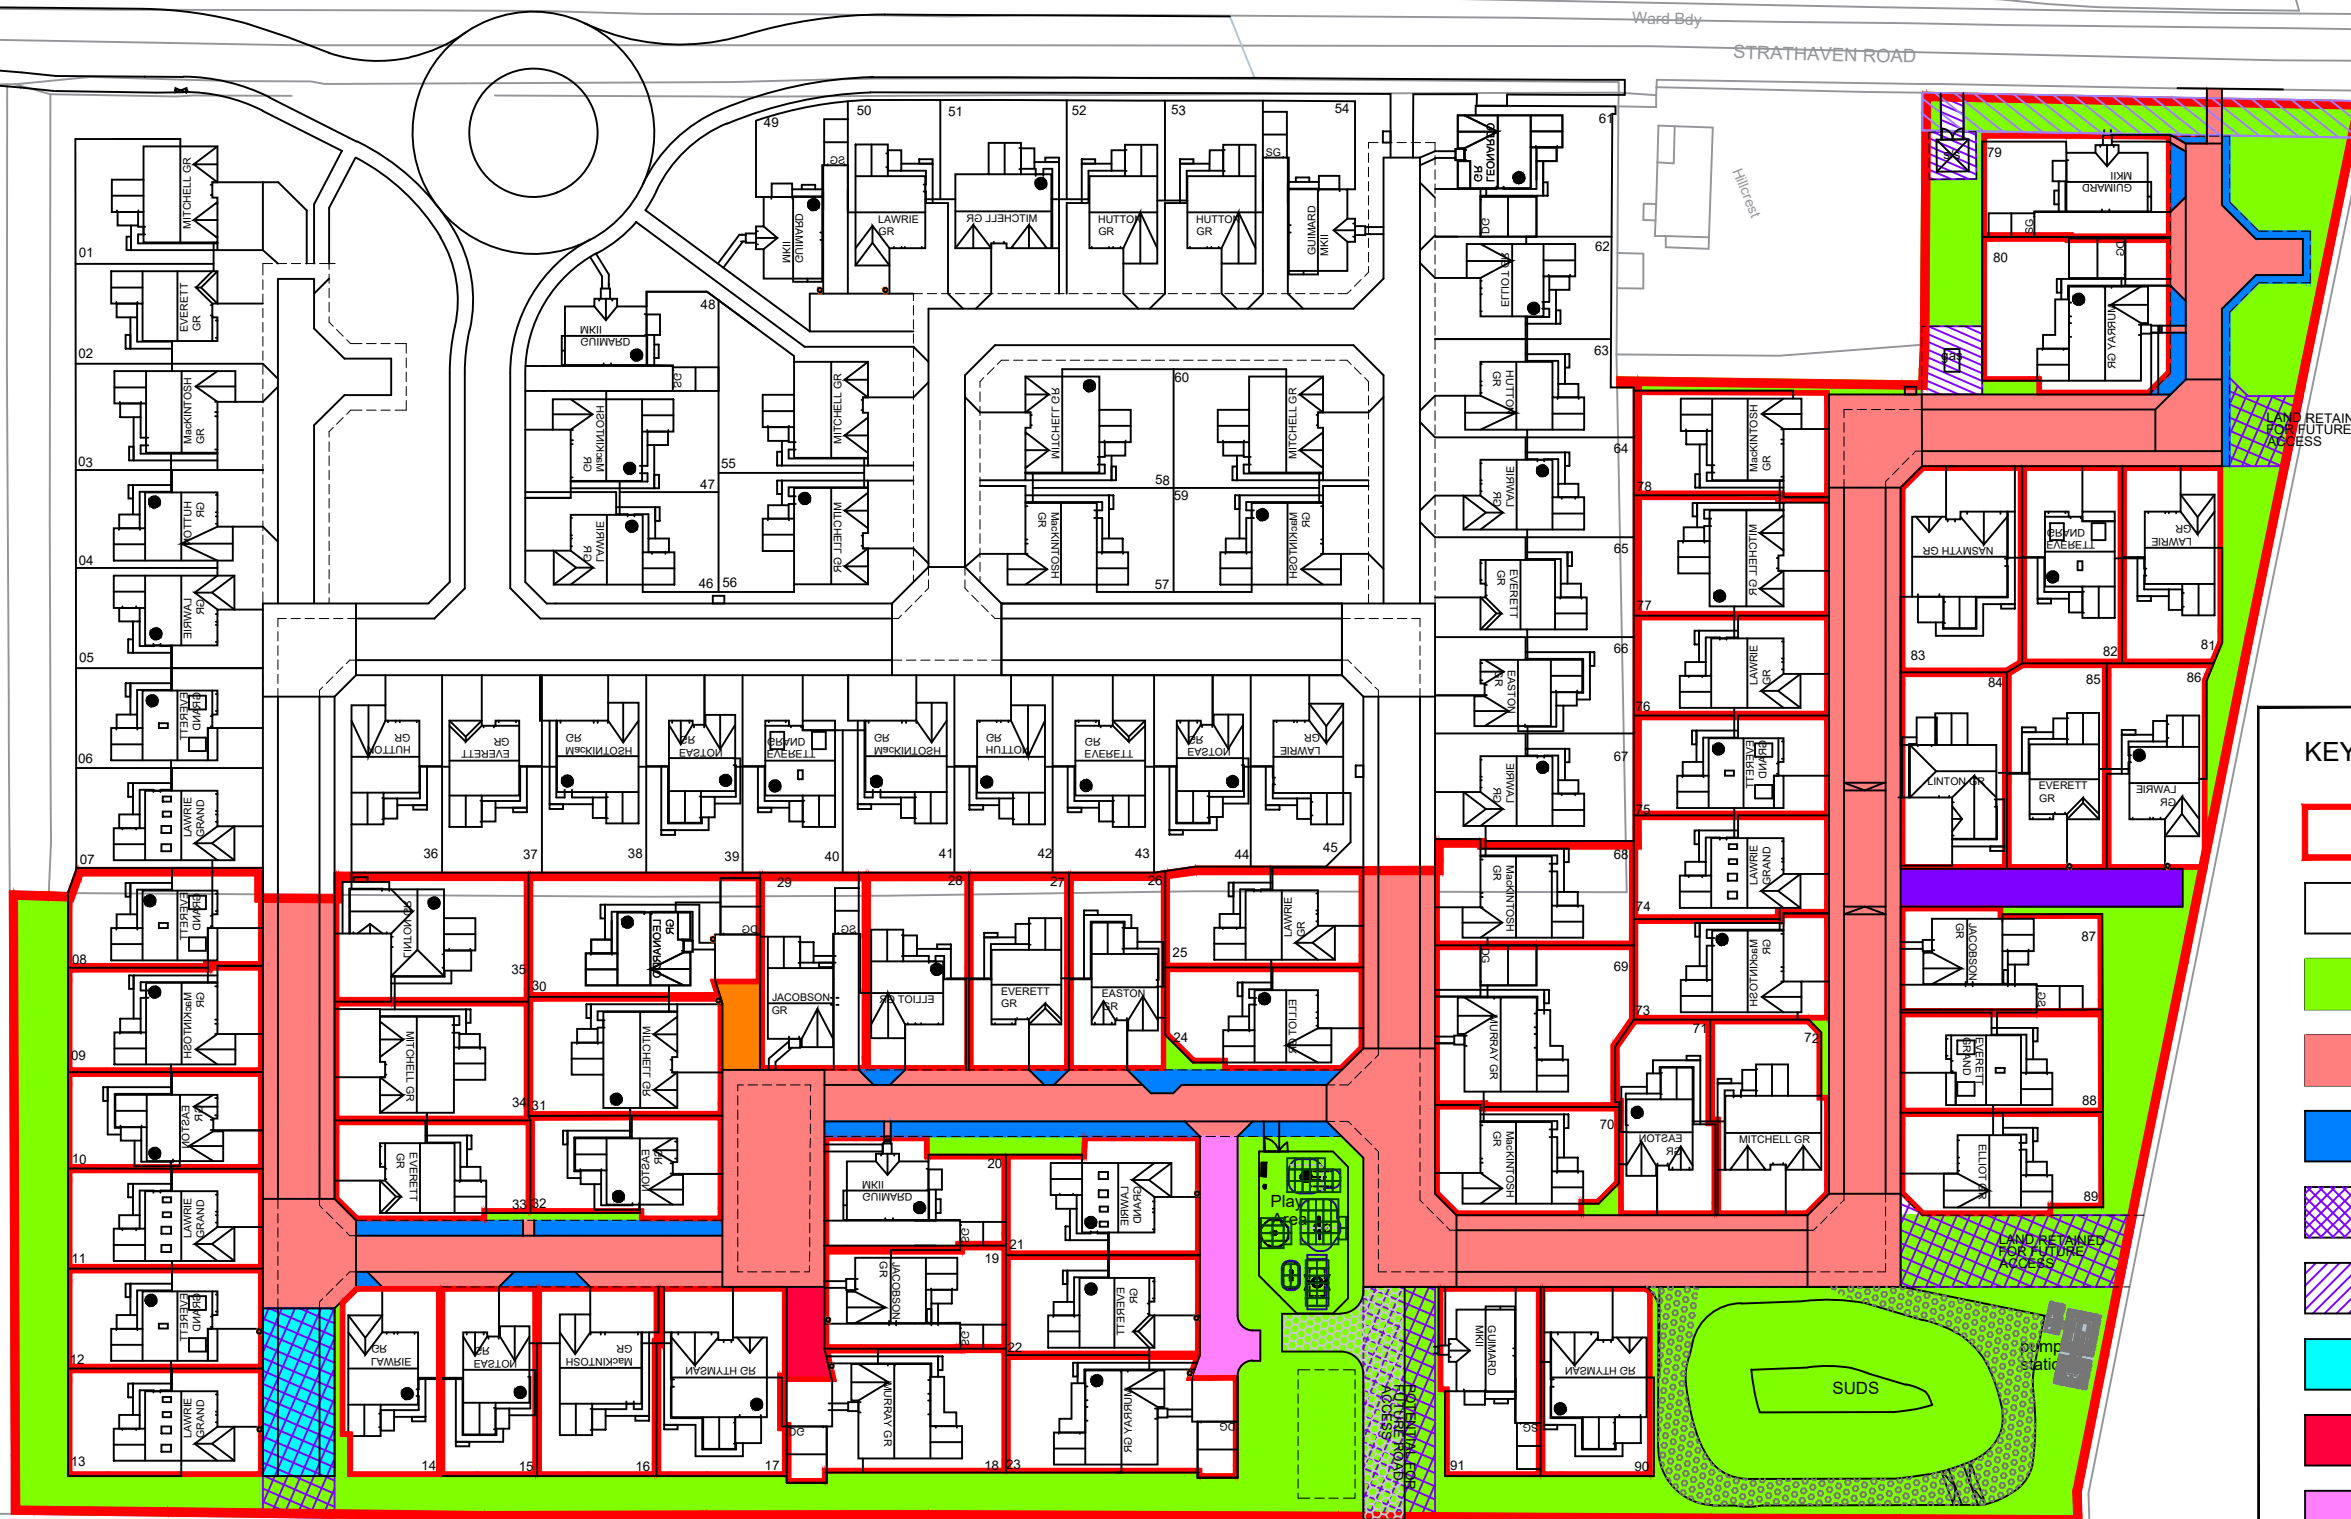

- KEY:
- Phase 2 Boundary
 - Feu
 - Open Space
 - Adopted Road
 - Adopted Service Strip
 - Land retained for potential future phase
 - Wayleave Service Strip
 - Shared Drive - Plots 12&13
 - Shared Drive - Plots 18&19
 - Shared Drive - Plots 21,22&23
 - Shared Drive - Plots 30&31
 - Shared Drive - Plots 85&86

The Development registered under titles LAN144442, LAN254838 & LAN248294 and plots 8 to 35 and 68 to 91 within have been DPA approved.

Rev C – shared driveway at plots 12 & 13 amended

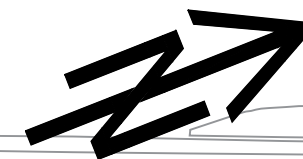

Project Title:
STRATHAVEN ROAD
HAMILTON

Drawing Title:
DEED OF CONDITION PLAN
PHASE 2 (with plots)

Scale:
1:1000@A3
Date:
OCT 21
Drawn:
ME
Checked:
AS

Drawing No.
SRH/DOC/004

Rev:
C

The Keeper – 14 August 2024

Keeper for the Registers of Scotland