


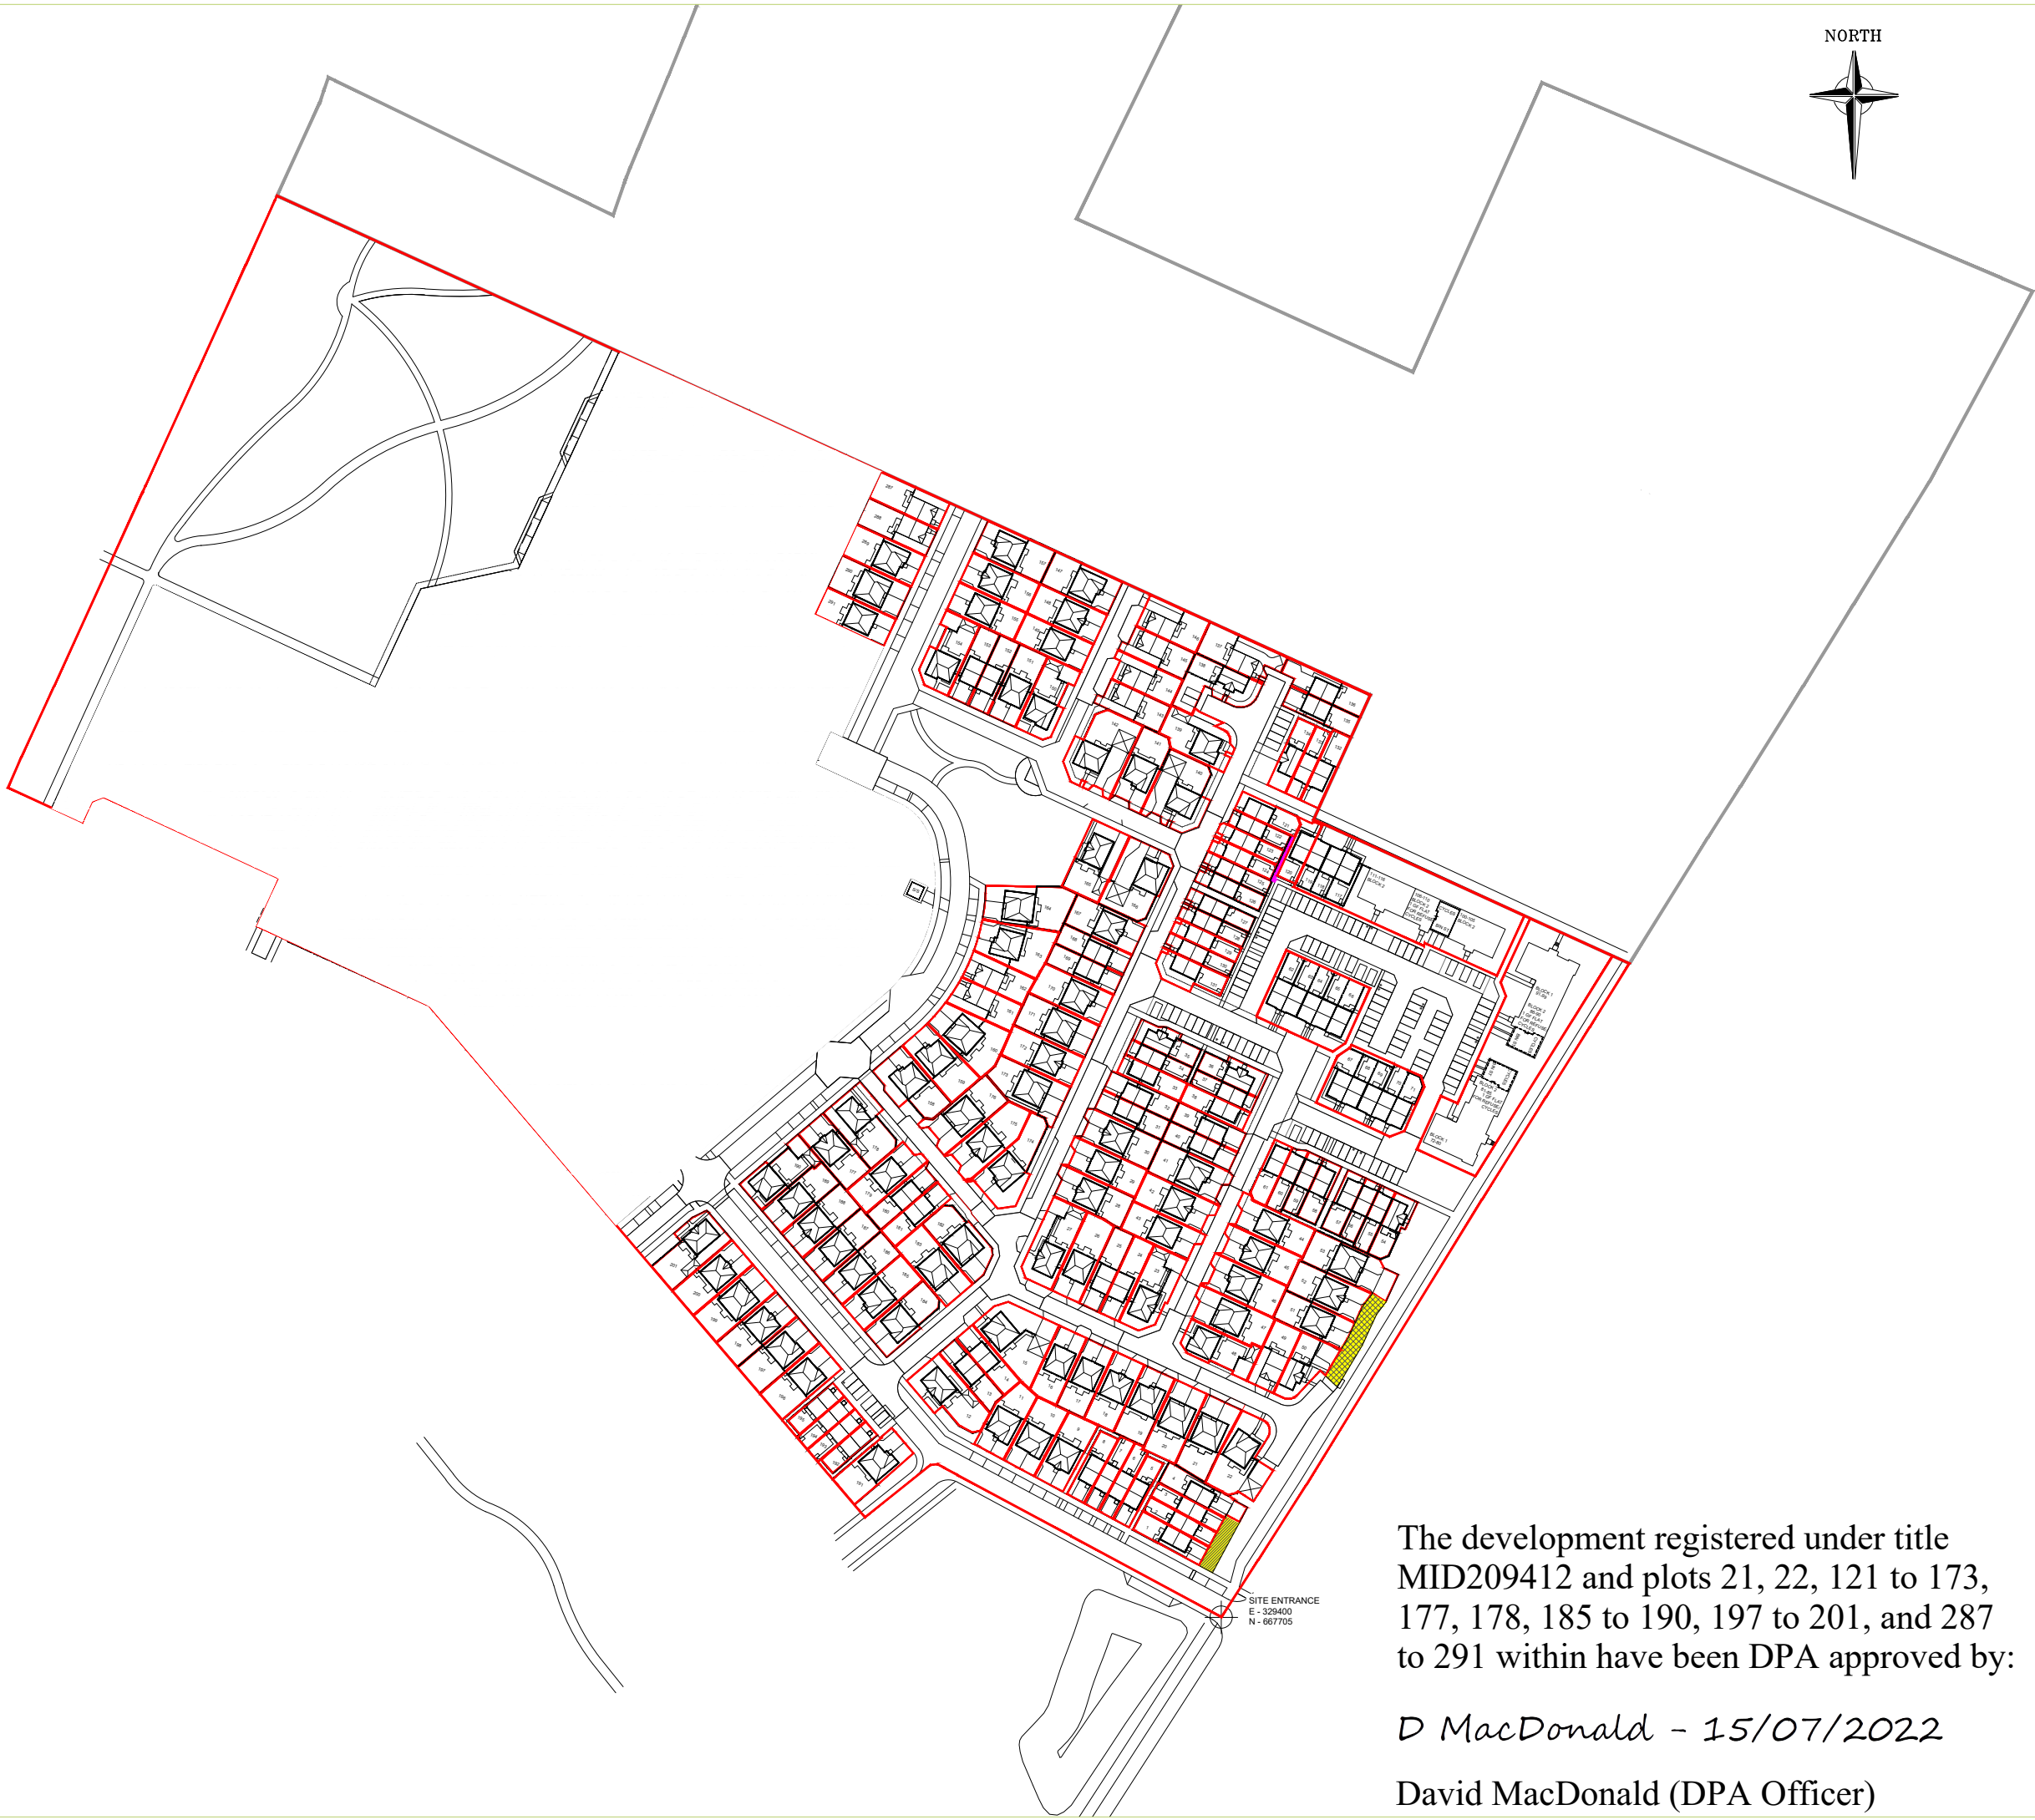

- PLOT BOUNDARY
- SHARED PATH MAINTAINED BY PLOTS (PINK)-TO PLOTS 121-124)
- SHARED SURFACE (YELLOW WITH BLACK CROSS HATCH)-TO PLOTS 50-53)
- SHARED SURFACE (YELLOW WITH BLACK HATCH) - TO PLOTS 1 - 4)
- OS COORDINATED POINT


BARRATT
HOMES

DEVELOPMENT
SOUTH GILMERTON

TITLE DPA
 -
 -

SCALES 1:2000/A3 DRG. No.
DATE SEPT'19 16209-DPA-01

The development registered under title
MID209412 and plots 21, 22, 121 to 173,
177, 178, 185 to 190, 197 to 201, and 287
to 291 within have been DPA approved by:

D MacDonald - 15/07/2022

David MacDonald (DPA Officer)