
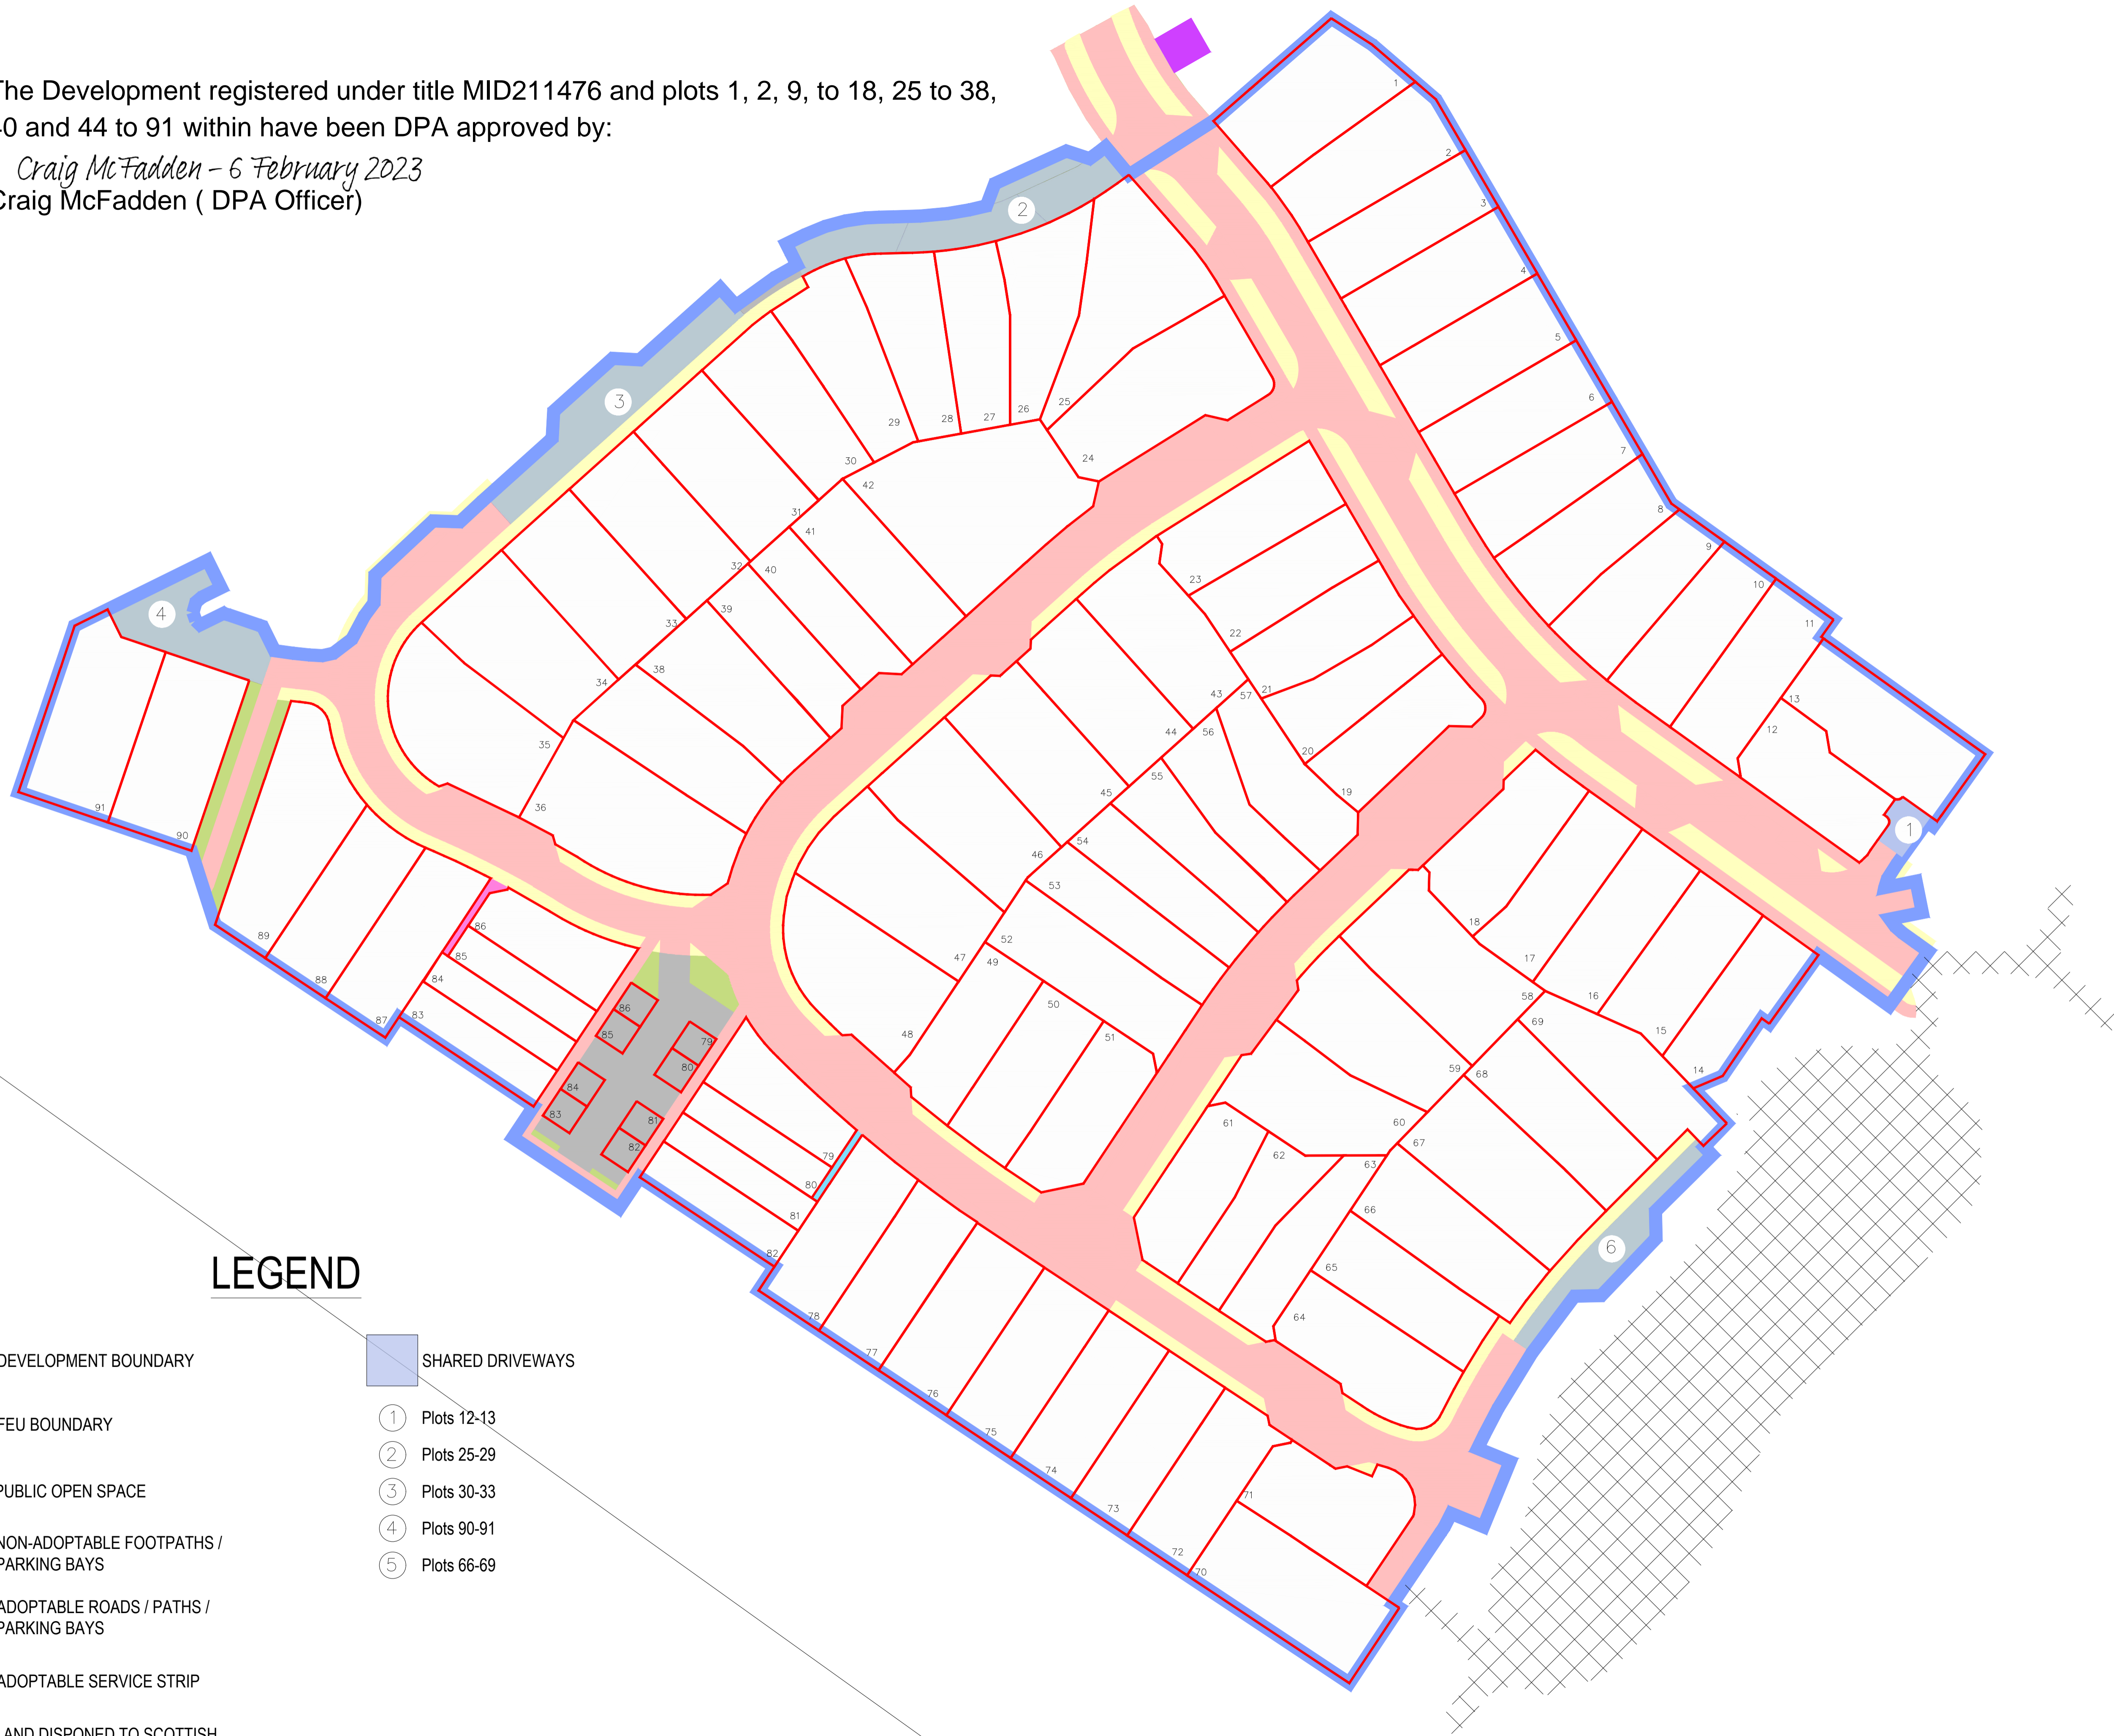
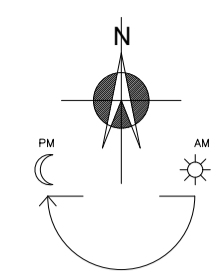


The Development registered under title MID211476 and plots 1, 2, 9, to 18, 25 to 38, 40 and 44 to 91 within have been DPA approved by:

Craig McFadden - 6 February 2023
 Craig McFadden (DPA Officer)

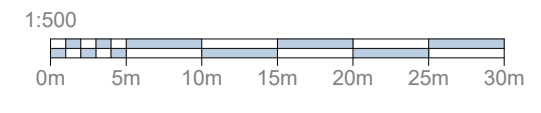

LEGEND

- DEVELOPMENT BOUNDARY
- FEU BOUNDARY
- PUBLIC OPEN SPACE
- NON-ADOPTABLE FOOTPATHS / PARKING BAYS
- ADOPTABLE ROADS / PATHS / PARKING BAYS
- ADOPTABLE SERVICE STRIP
- LAND DISPONED TO SCOTTISH POWER
- LAND TO BE VESTED BY SCOTTISH WATER
- SHARED DRIVEWAYS
- ① Plots 12-13
- ② Plots 25-29
- ③ Plots 30-33
- ④ Plots 90-91
- ⑤ Plots 66-69

AMENDMENTS:

Issue	Date	Description
B	14.09.20	Minor change to plot 91 boundary
A	12.03.20	Minor change to plots 25-26 boundaries

Bellway
 Bellway Homes Limited

SCOTLAND WEST BSHnell House Hamilton Business Park Caird Street Hamilton ML3 0QA Tel: 01698 477440	SCOTLAND EAST Almondvale Business Park Almondvale Way Livingston West Lothian EH54 6GA Tel: 01506 594420
---	--

PENICUIK MAURICEWOOD

DPA Plan

Scale: 1:500@A1	Date: 22.09.17	Drawn: LMAC
Drawing No. PK/DPA/01	Rev. B	