


Kirk

- COMMON OPEN SPACE AND WALLS (MAINTAINED BY FACTOR)
- ▨ WAYLEAVE WITHIN COMMON OPEN SPACE (MAINTAINED BY FACTOR)
- CULVERT
- SUB STATION
- SUDS AREA
- ▨ WAYLEAVE
- ▨ DEVELOPED BY OTHERS

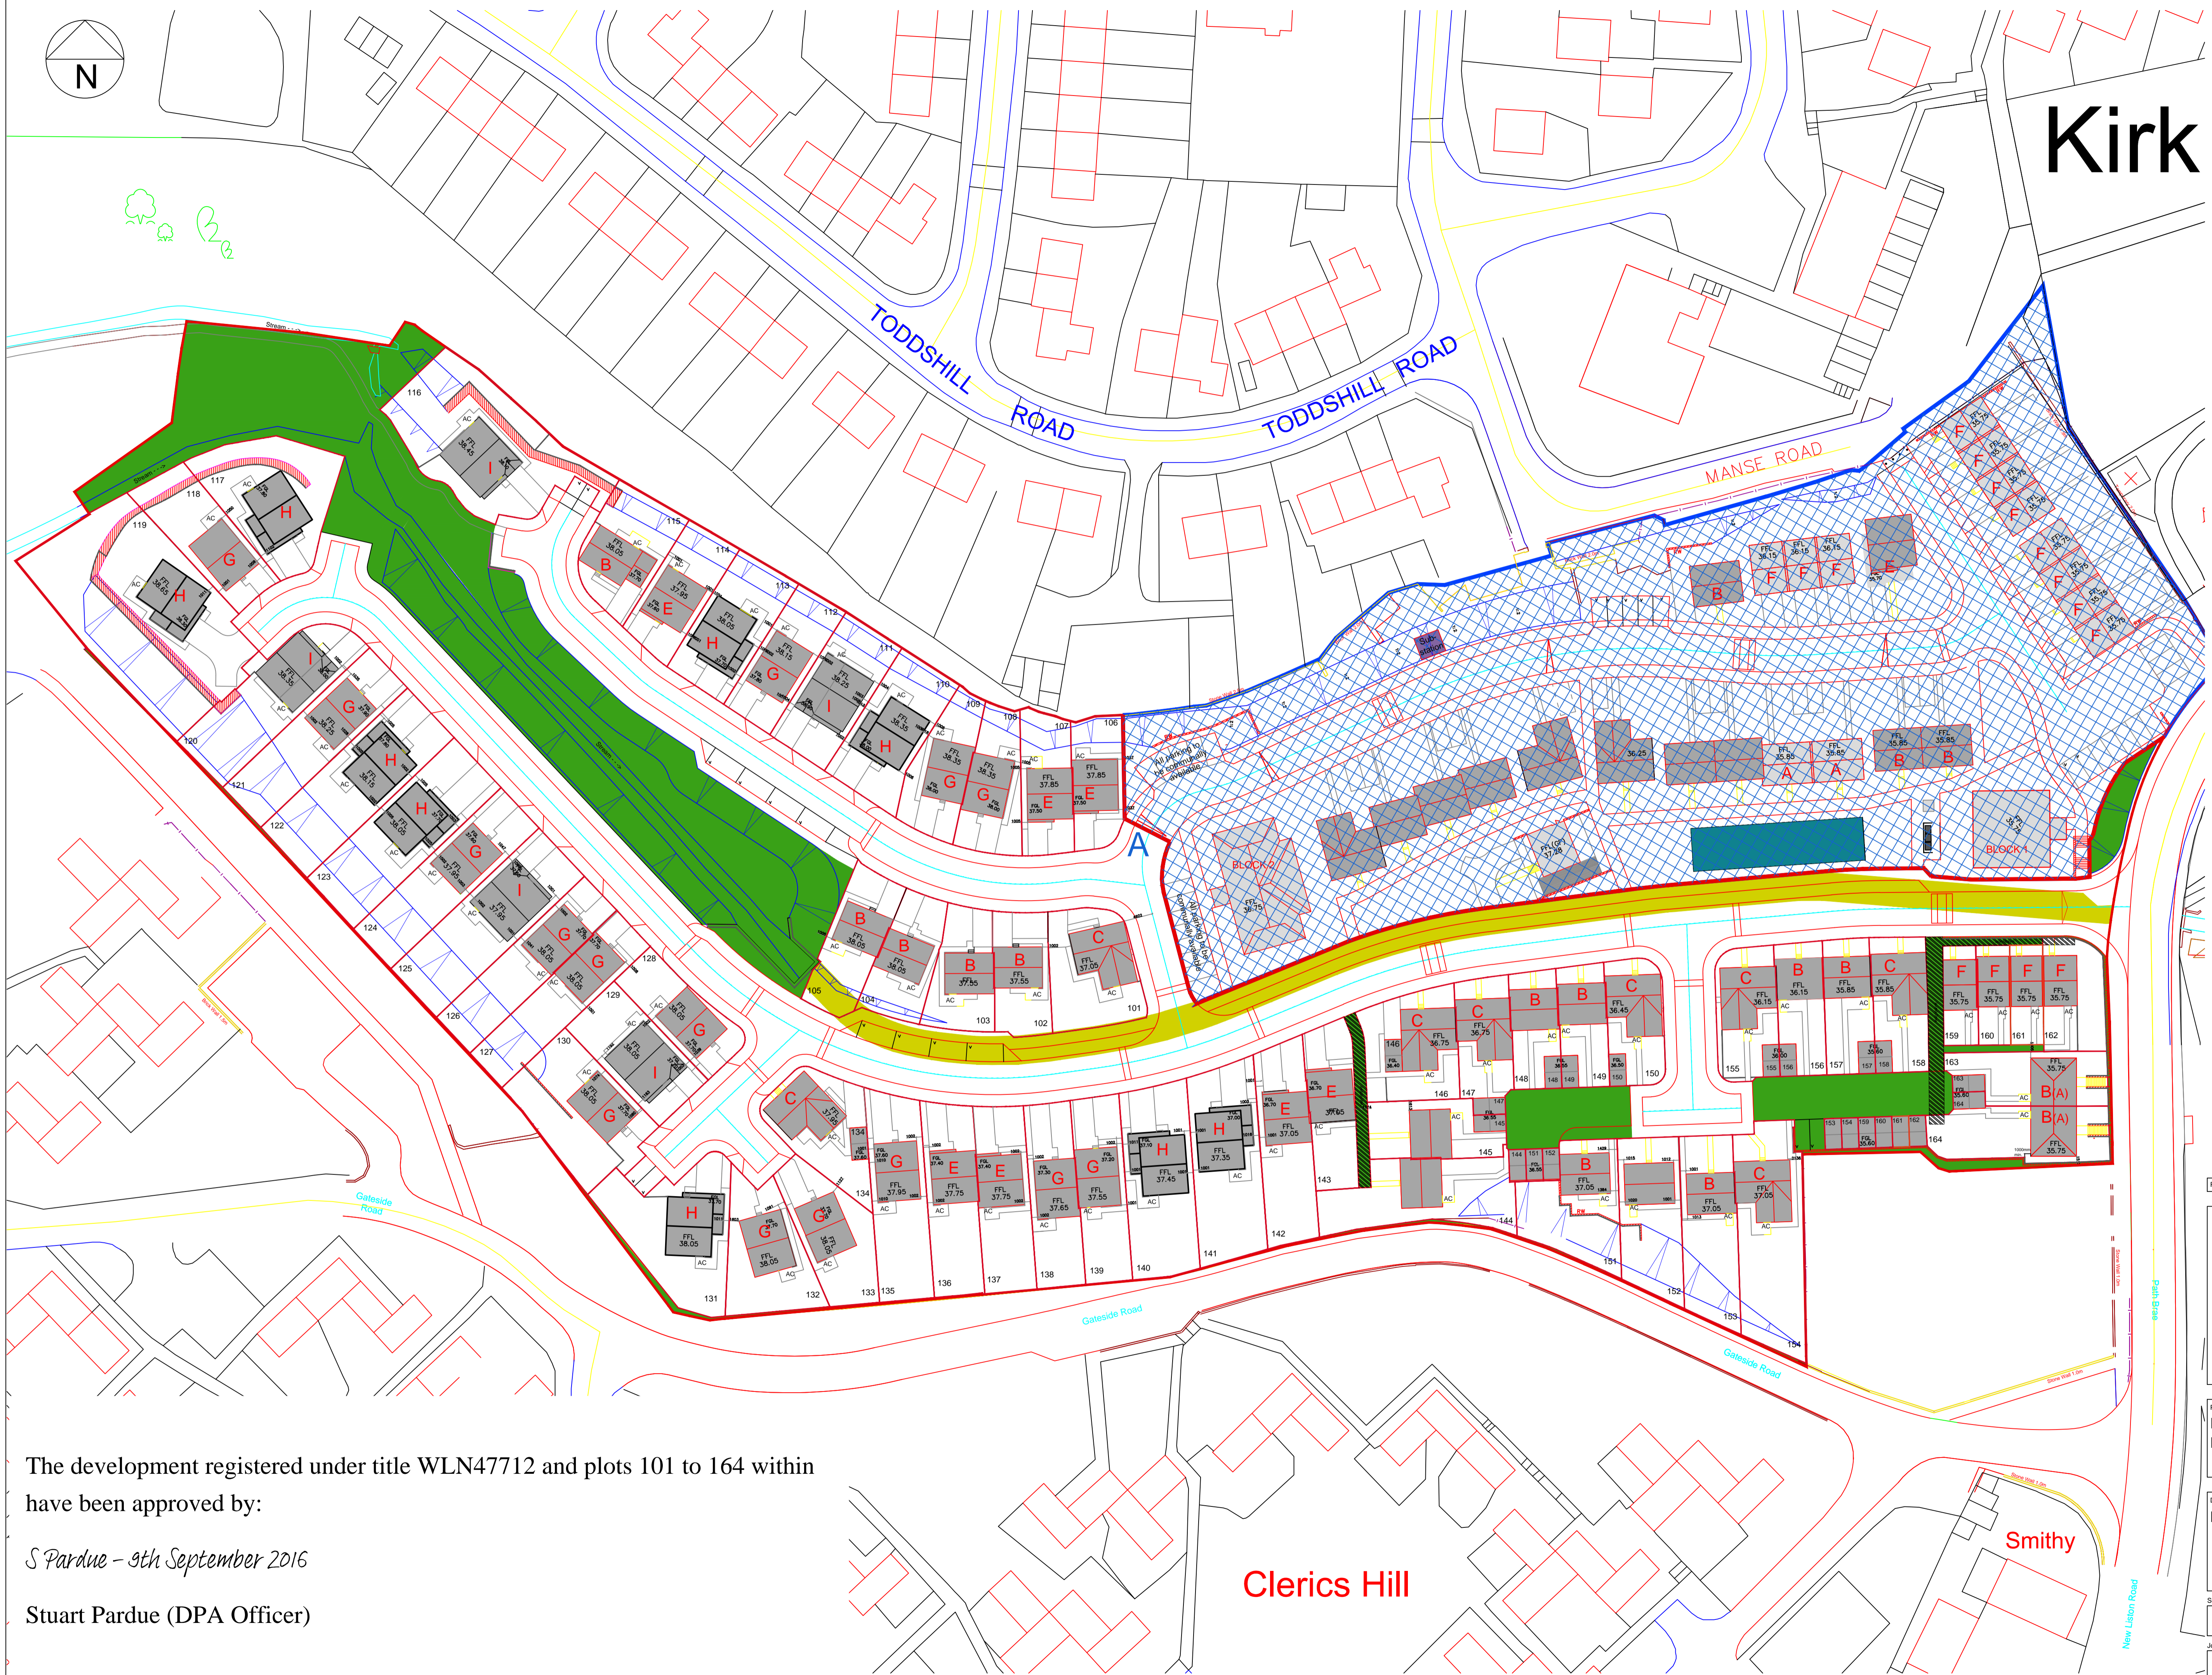

Rev C 02 September 2016 MH

Rev	Description	Drawn	Date

miller homes

Miller Homes (Scotland East) Ltd
 Miller House, 2 Lochside View
 Edinburgh Park
 Edinburgh, EH12 9DH

Telephone 0870 336 5000
 Fax 0870 336 5315
 www.millerhomes.co.uk

Project Title
**RESIDENTIAL DEVELOPMENT
 PATH BRAE, KIRKLISTON**

Drawing Title
DEED OF CONDITIONS

Scale	Drawn By	Checked By	Authorised By
1:500	MH		
	Date 27.04.15	Date	Date

Job No.	Drawing No.	Revision
	(00)003	G

Original Sheet Size A1

The development registered under title WLN47712 and plots 101 to 164 within
 have been approved by:

S Pardue - 9th September 2016

Stuart Pardue (DPA Officer)

Clerics Hill

Smithy