

The development registered under title DMF17948 and plots 1 to 49 within have been DPA approved by:
D MacDonald - 26 Feb 2021
 David MacDonald (DPA Officer)

Legend


- Site Boundary Phase H5B
- Adoptable Highway - Subject to Agreement
- Management Company Areas
- Plot Boundary
- Shared Access Plots 8, 9, 10 & 11
- Shared Access Plots 20 & 21
- Shared Access Plots 22 & 23
- Shared Access Plots 36 & 37



DEVELOPMENT
 Marchfield, Dumfries
 Summerpark, H5b

DRAWING
 DPA Layout

DRAWN BY	AB	DATE	24/11/2020
CHECKED BY	-	SCALE	1:500 @ A1
DRAWING NUMBER	20058.90.9.DPA		REVISION D
SITE REFERENCE	20058		
Revisions			
A	Title amend		24/11/20
B	Shared access drives colours amended		02/02/21
C	Site boundary amended following feedback from ROS		18/02/21
D	Plots 8 - 11 amended		24/02/21

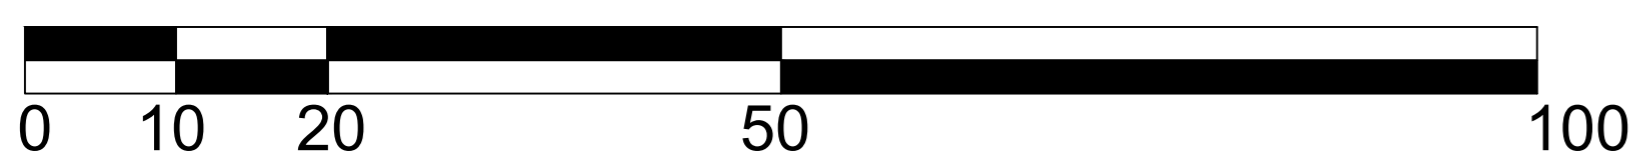

SCALE BAR 1:500

