
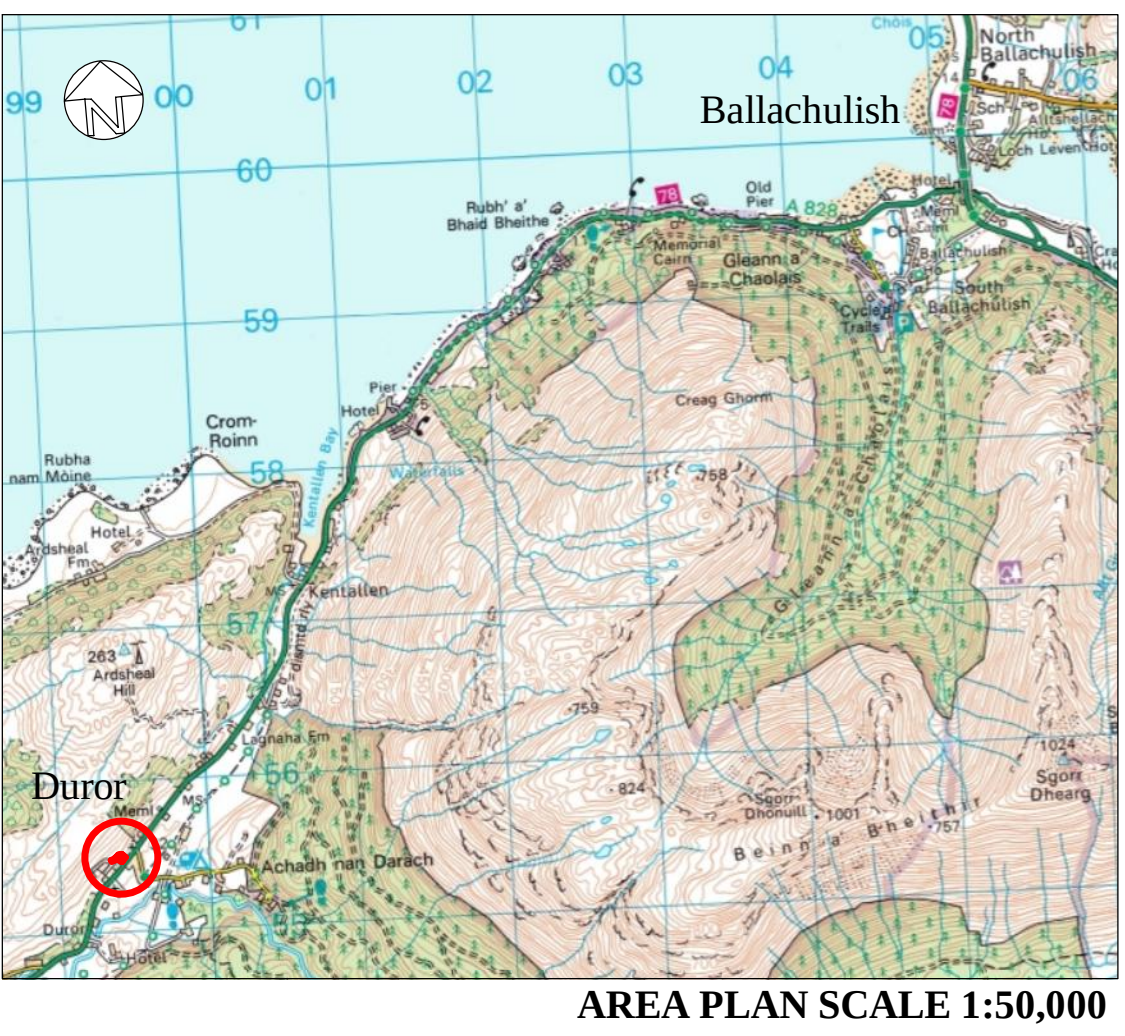


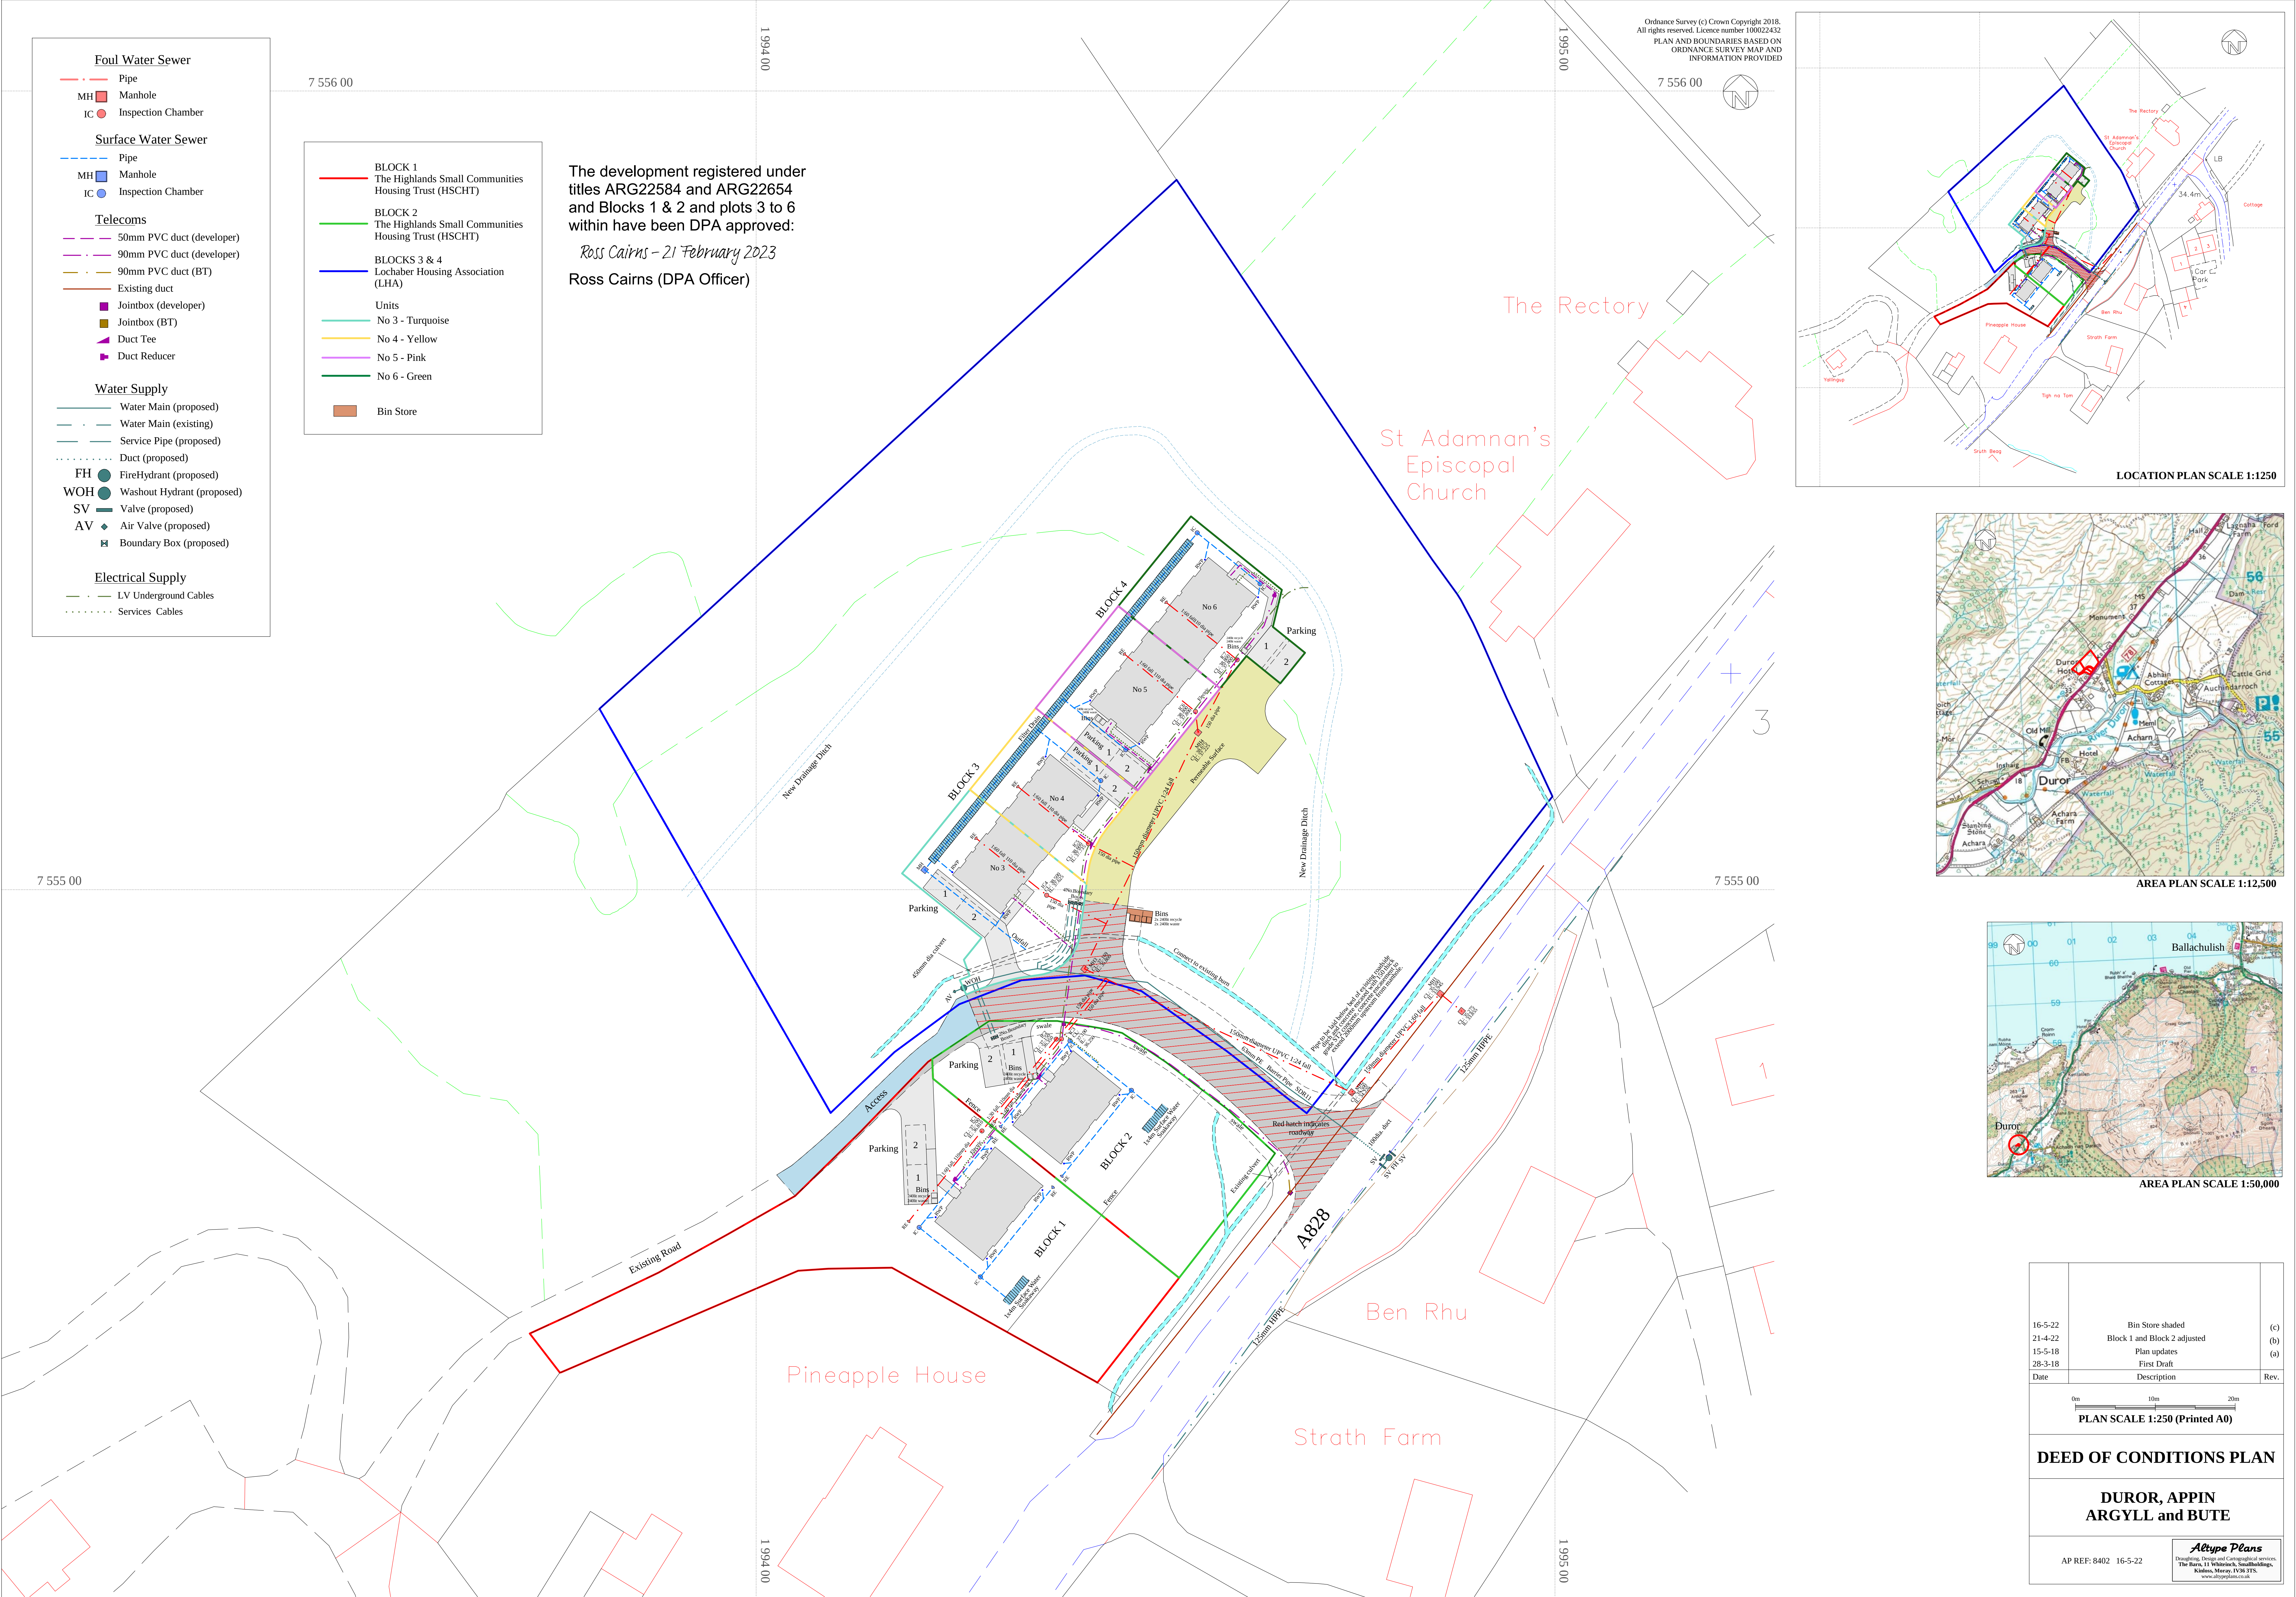

16-5-22	Bin Store shaded	(c)
21-4-22	Block 1 and Block 2 adjusted	(b)
15-5-18	Plan updates	(a)
28-3-18	First Draft	
Date	Description	Rev.
0m 10m 20m		
PLAN SCALE 1:250 (Printed A0)		
DEED OF CONDITIONS PLAN		
DUROR, APPIN ARGYLL and BUTE		
AP REF: 8402 16-5-22		
Alttype Plans Drawing, Design and Cartographical services, The Buns, 11 Whitburn, Southwelling, Kilbride, Moray, DV38 3TS. www.alttypeplans.co.uk		