



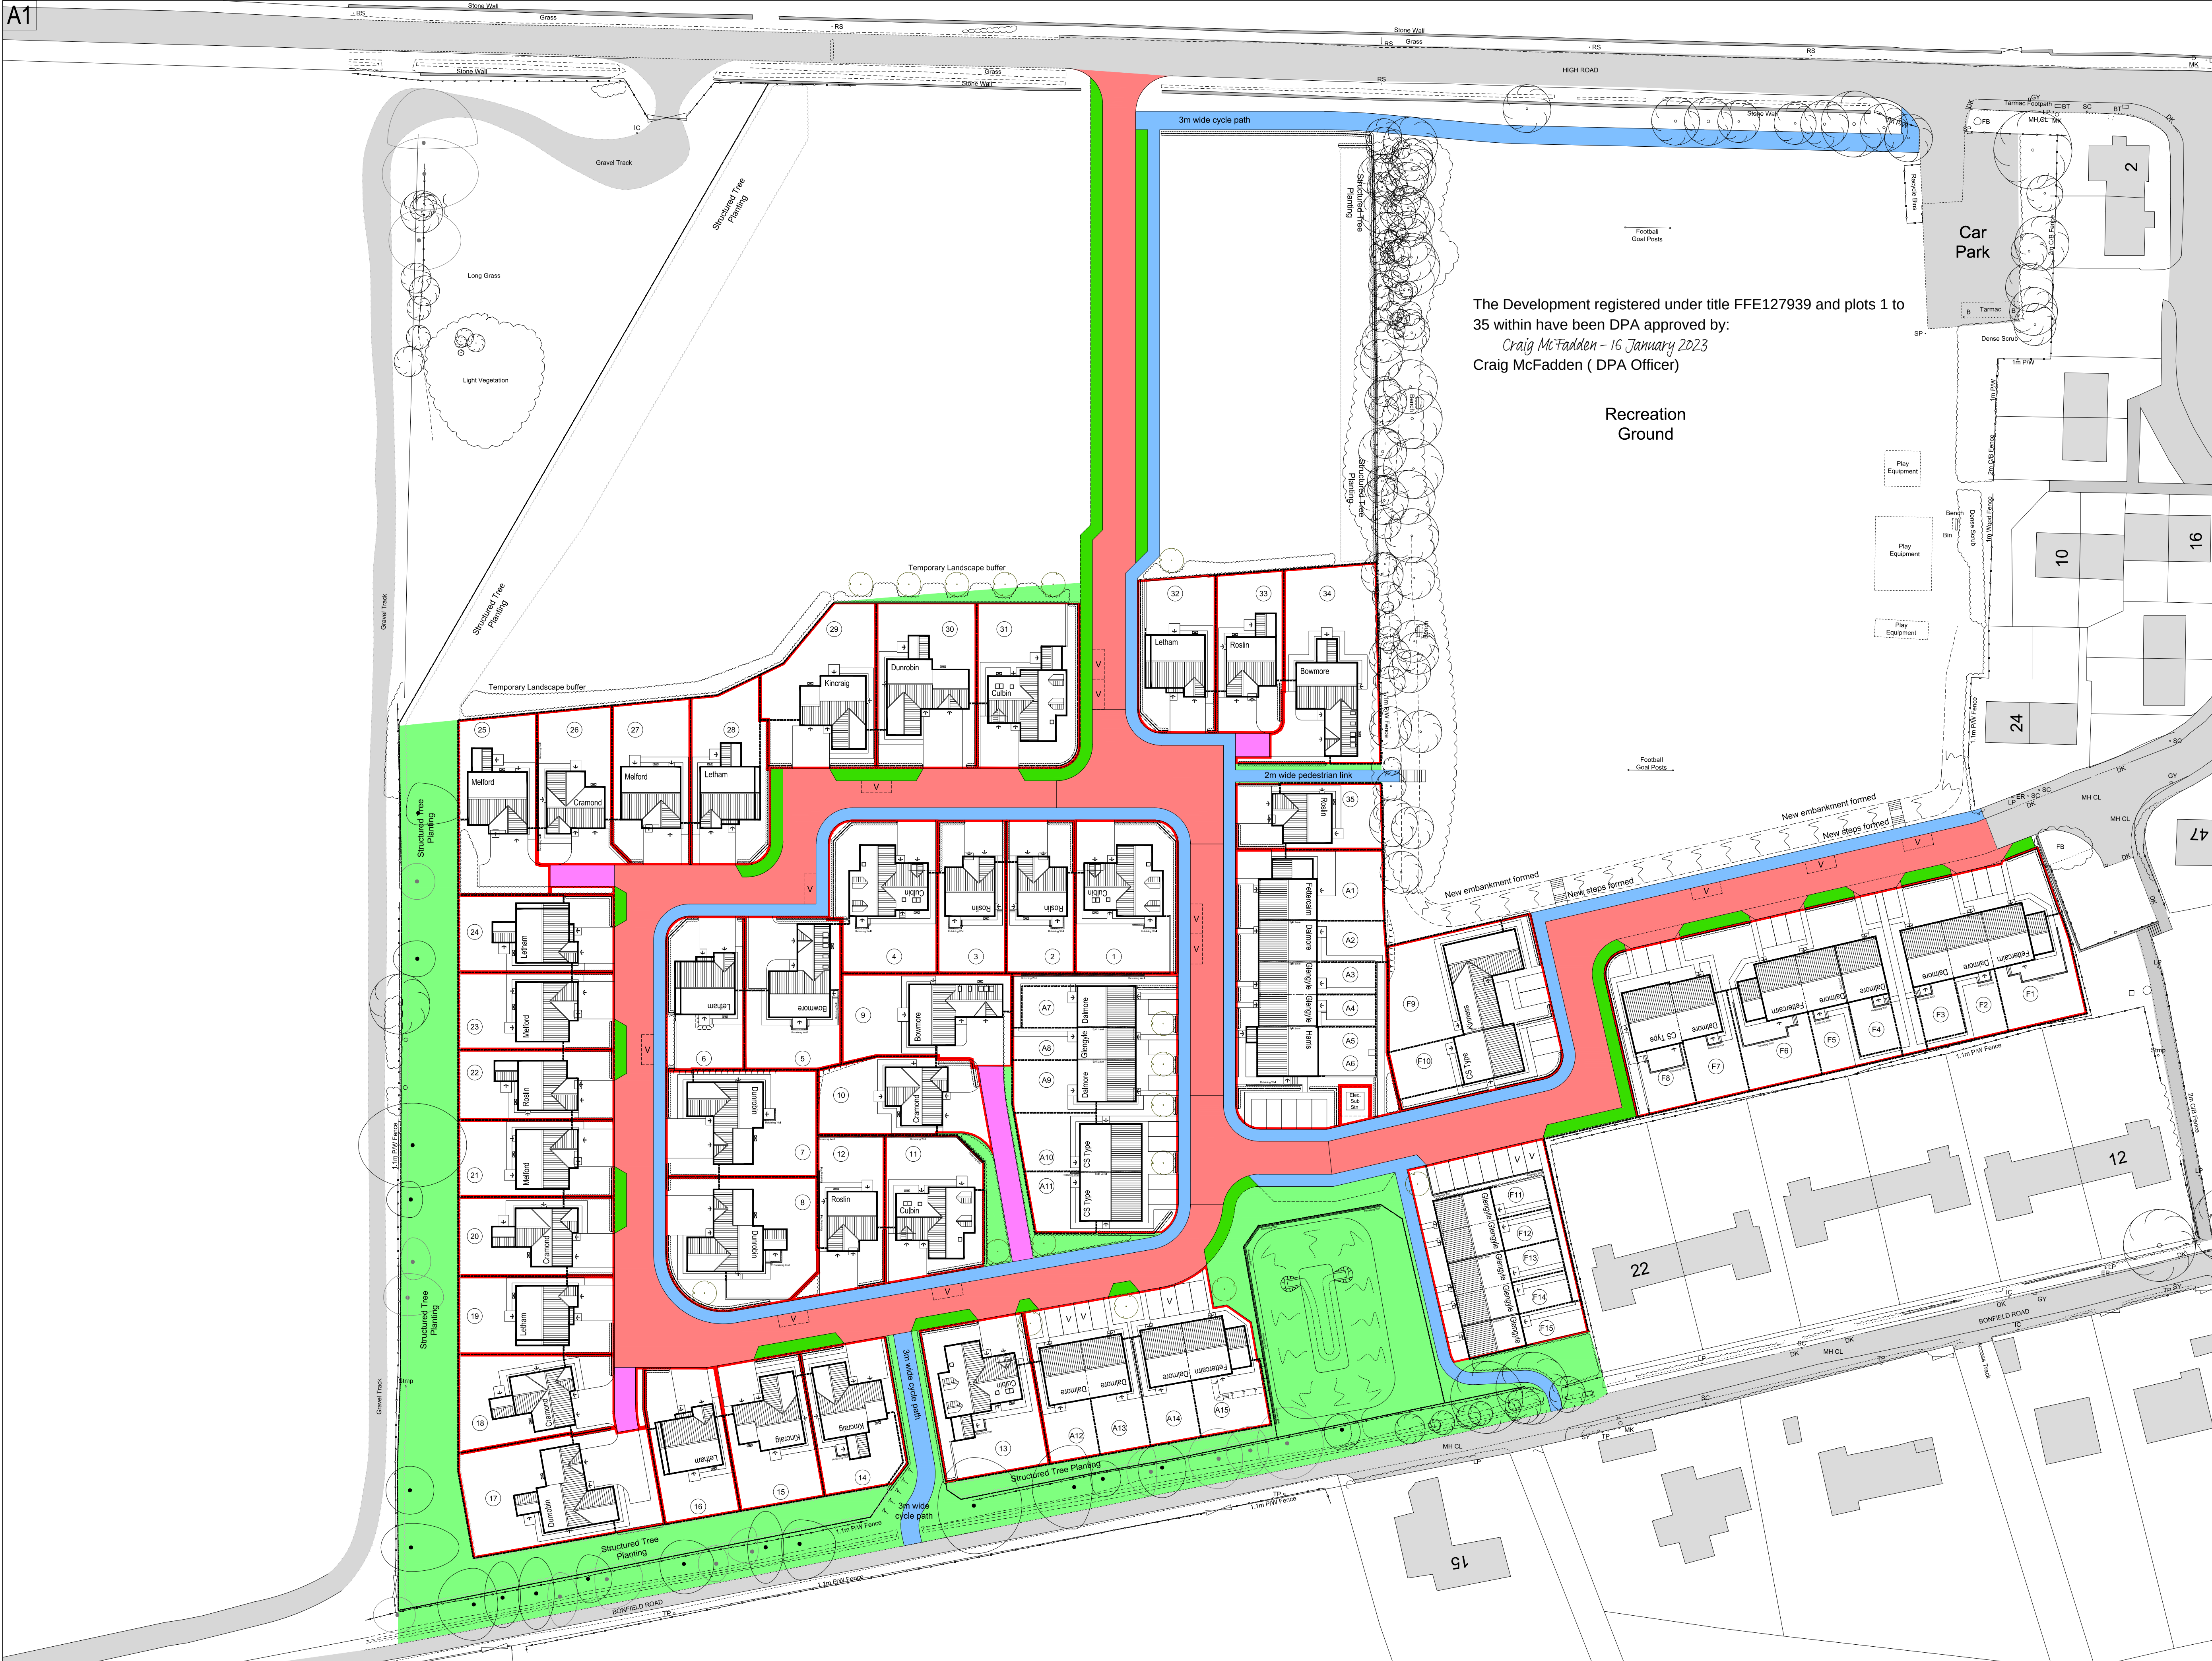

The Development registered under title FFE127939 and plots 1 to 35 within have been DPA approved by:  
*Craig McFadden - 16 January 2023*  
 Craig McFadden ( DPA Officer)

Recreation  
Ground

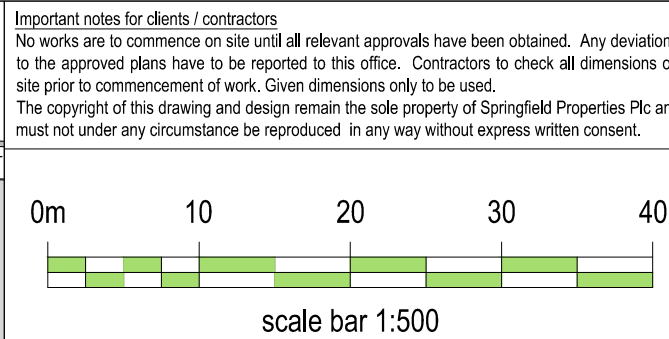

- |                                                                                     |                                |
|-------------------------------------------------------------------------------------|--------------------------------|
|  | Denotes Plot Title Boundary.   |
|  | Denotes Common Open Space.     |
|  | Denotes Common Driveway.       |
|  | Denotes Adopted Carriageway.   |
|  | Denotes Adopted Footpath.      |
|  | Denotes Adopted Service Verge. |

| Rev.      | Date | Remarks | By | Ch |
|-----------|------|---------|----|----|
| Revisions |      |         |    |    |



Springfield Properties Plc

Elgin Office  
Alexander Fleming House,  
8 Southfield Drive,  
Elgin, Moray,  
IV30 6GR

Tel: 01343 552 550  
Fax: 01343 551 776  
Email: [info@springfield.co.uk](mailto:info@springfield.co.uk)

Larbert Office  
Springfield House,  
3 Central Park Avenue,  
Larbert,  
FK5 4RX

Tel: 01324 555 536  
Fax: 01324 574 890  
Email: [larbert@springfield.co.uk](mailto:larbert@springfield.co.uk)

Project  
FI07 - Strathkinness Fife

Drawing  
DPA Layout February 2022

|           |           |          |            |
|-----------|-----------|----------|------------|
| Scale     | Date      | Drawn by | Checked by |
| 1:500 @A1 | Feb. 2022 | JD       | CP         |

|               |     |
|---------------|-----|
| Drawing no.   | Rev |
| FI07_(DPA)_01 | ~   |