


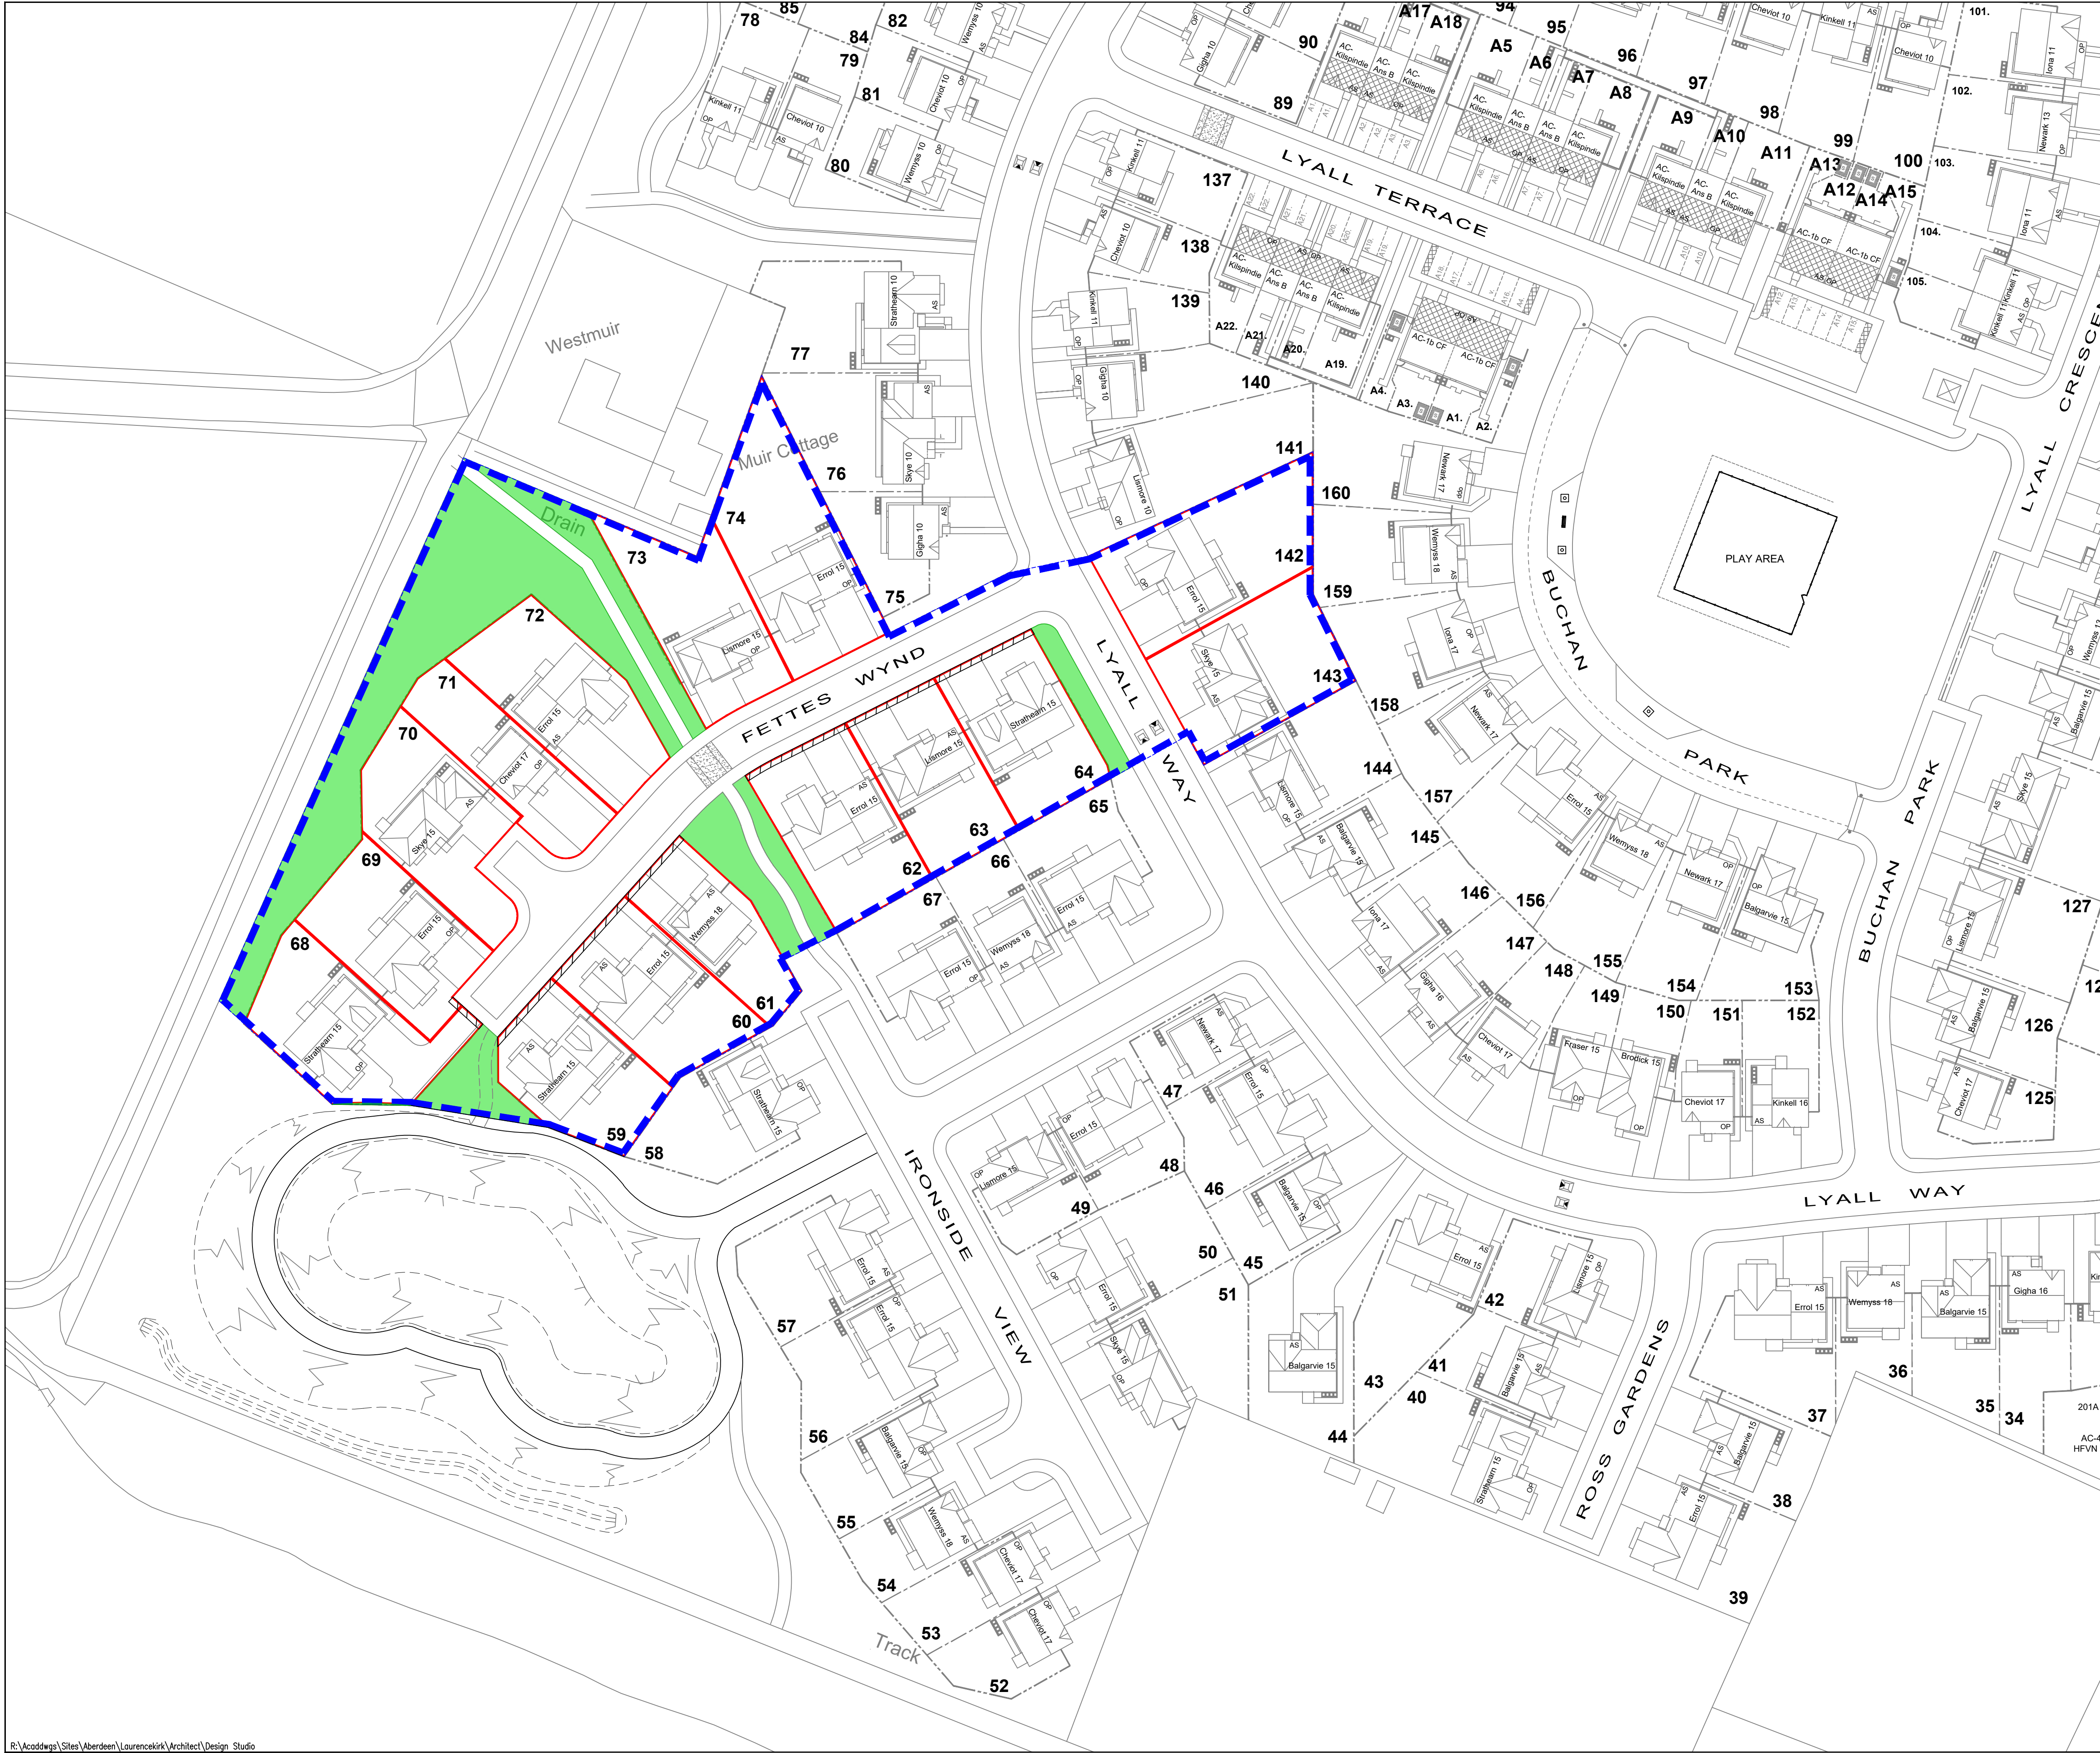


NOTES/REVISIONS

REVISION	PROCESSED & VERIFIED BY	DATE	VALIDATED BY	DATE
TEXT...				


The Development registered under Title KNC25315 and plots 59 to 64, 68 to 74 and 142 to 143 within have been DPA approved by:

D.McIntyre - 12th April 2023

Danielle McIntyre (DPA Officer)

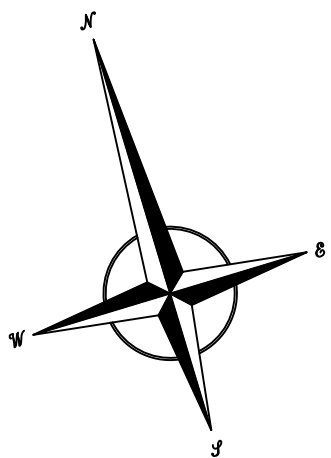

- Site Boundary Phase 7
- Individual Plot Boundary
- Common Area
- 1m Wayleave

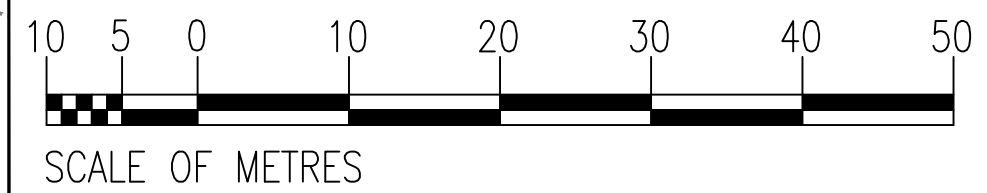

Ordnance Survey material is reproduced with the permission of the controller of Her Majesty's Stationery Office. Crown Copyright reserved. Licence No. AL100014525 - dated 28th December 2003



Muir Homes Limited
Muir House, Belleknowes Indus. Est.,
Inverkelthring, Fife KY11 1HF, Scotland

Email : muir@muir-group.co.uk
Fax No. 01383 411112
Telephone: 01383 416196

PROJECT
**THE GRANGE,
LAURENCEKIRK**

TITLE
**DEVELOPMENT PLAN APPROVAL (DPA)
PHASE 7**

DRAWN	BJB	DATE	Apr 23	SCALES	
VERIFIED	BJB	DATE	03.04.23	A1	1:500
VALIDATED		DATE		A3	A4

DRAWING NO. 1223-DPA-PH7

REVISION