



KEY

- Plot Boundaries
- Common Amenity / Soft and Hard Landscaped Areas
- Private Gardens
- Adopted Roads
- Adopted Footpaths
- Service Strips
- Adopted Parking Surfaces
- Private Visitor Parking Spaces
- Private Road Access to Flats
- Private Footpath Access to Flats
- Parking Spaces for Flats
- Amenity/Landscaped Areas for Flats
- Communal Stores for Flats
- Substations
- 1 Printer's Place
- 3 Printer's Place

— Site boundary



The Development registered under titles REN154938 and REN159899 and plots 19, 21, 22, 24 to 31 & 37 and Flats 1/1 to 1/6 & 2/1 to 2/6 within have been DPA approved.

The Keeper - 24 March 2025

Keeper for the Registers of Scotland

O'DonnellBrown

Neilston Road, Paisley

drawing
DPA Plan

client
Ediston Homes

status
For Information

job no
19.009

scale
1:1000 @ A3

dwg no
00_900


date
Dec 2022

revision
R

drawn
DC

Do not scale this drawing. All dimensions to be checked on site by the contractor and as such dimensions to be their responsibility. All work must comply with relevant British Standards and Building Regulations requirements. Drawing errors and omissions to be reported to the architect.

- Key**
- Plot boundaries
 - Common Stair boundaries

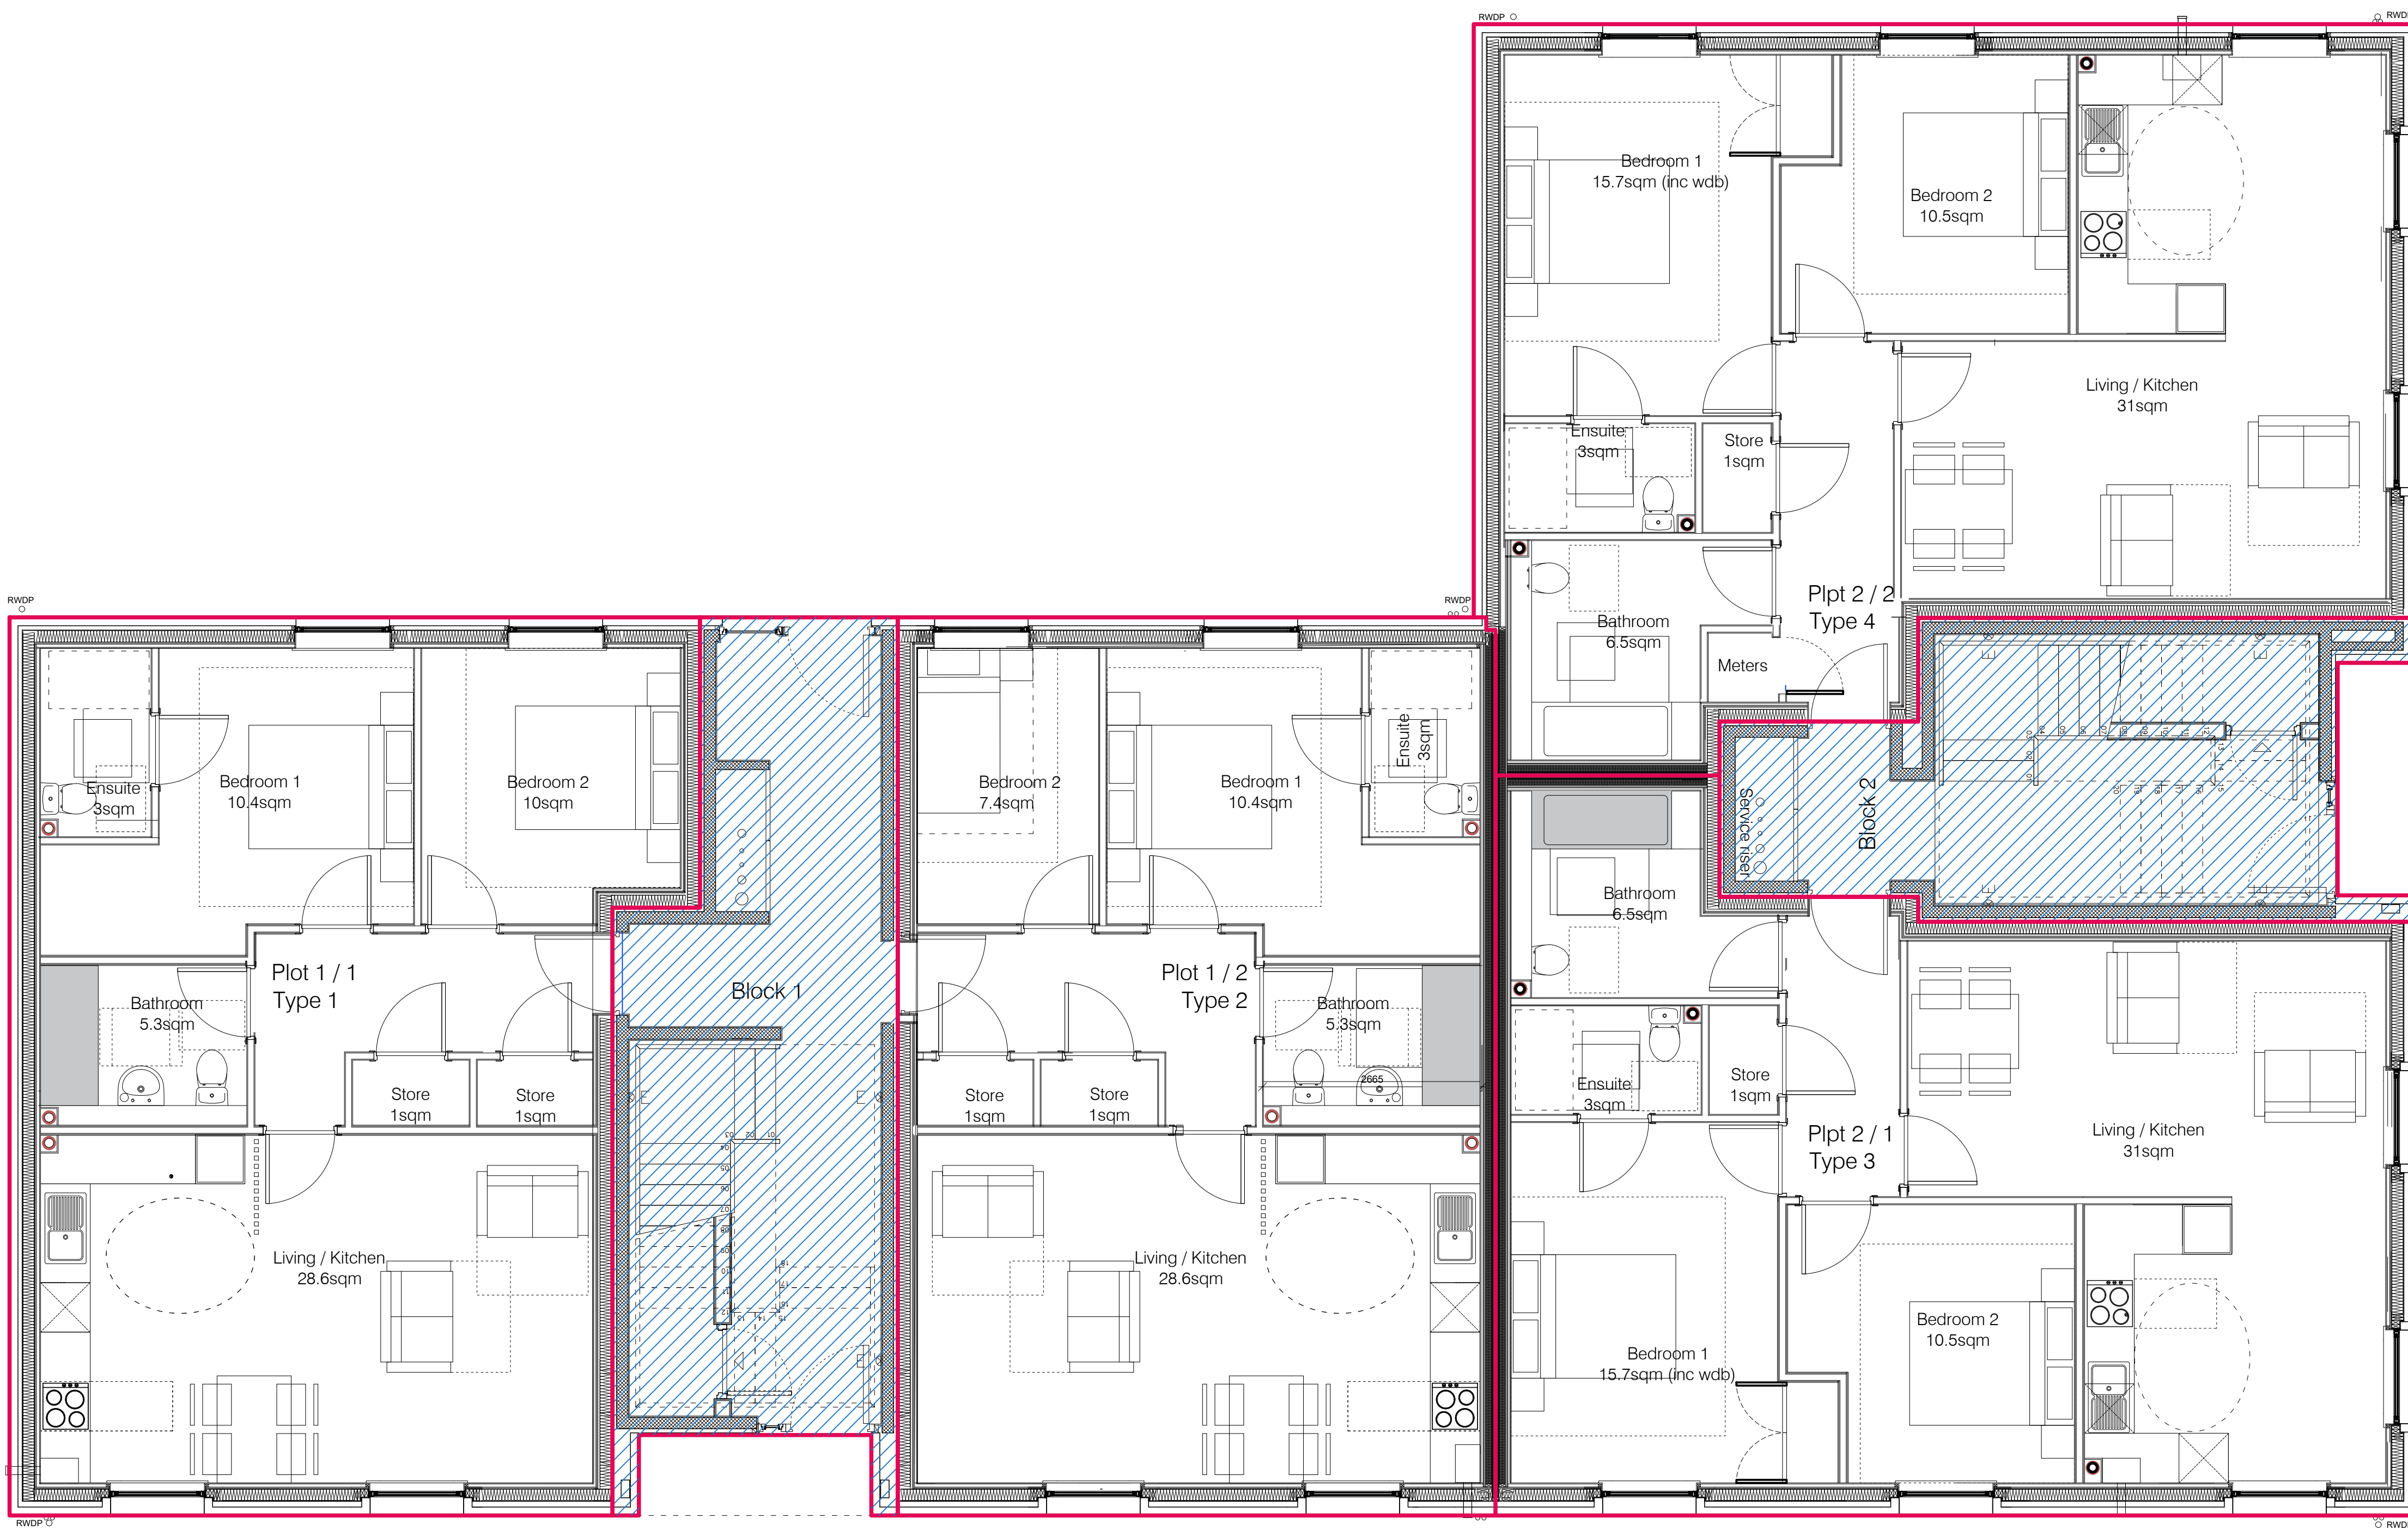

Ground Floor

REV	DATE	NOTES	INT
B	26.02.25	Second Issue	MD

INFORMATION

O'DonnellBrown

job title
Neilston Road, Paisley, PA2 7RX

drawing title
Flatted Block - Ground Floor - DPA Plan

drawn by checked by scale
MD SB 1:50@A1/1:100@A3

project drawing no
19.009 00_910

client




Copyright O'Donnell Brown Architects



Do not scale this drawing. All dimensions to be checked on site by the contractor and as such dimensions to be their responsibility. All work must comply with relevant British Standards and Building Regulations requirements. Drawing errors and omissions to be reported to the architect.

- Key**
- Plot boundaries
 - Common Stair boundaries

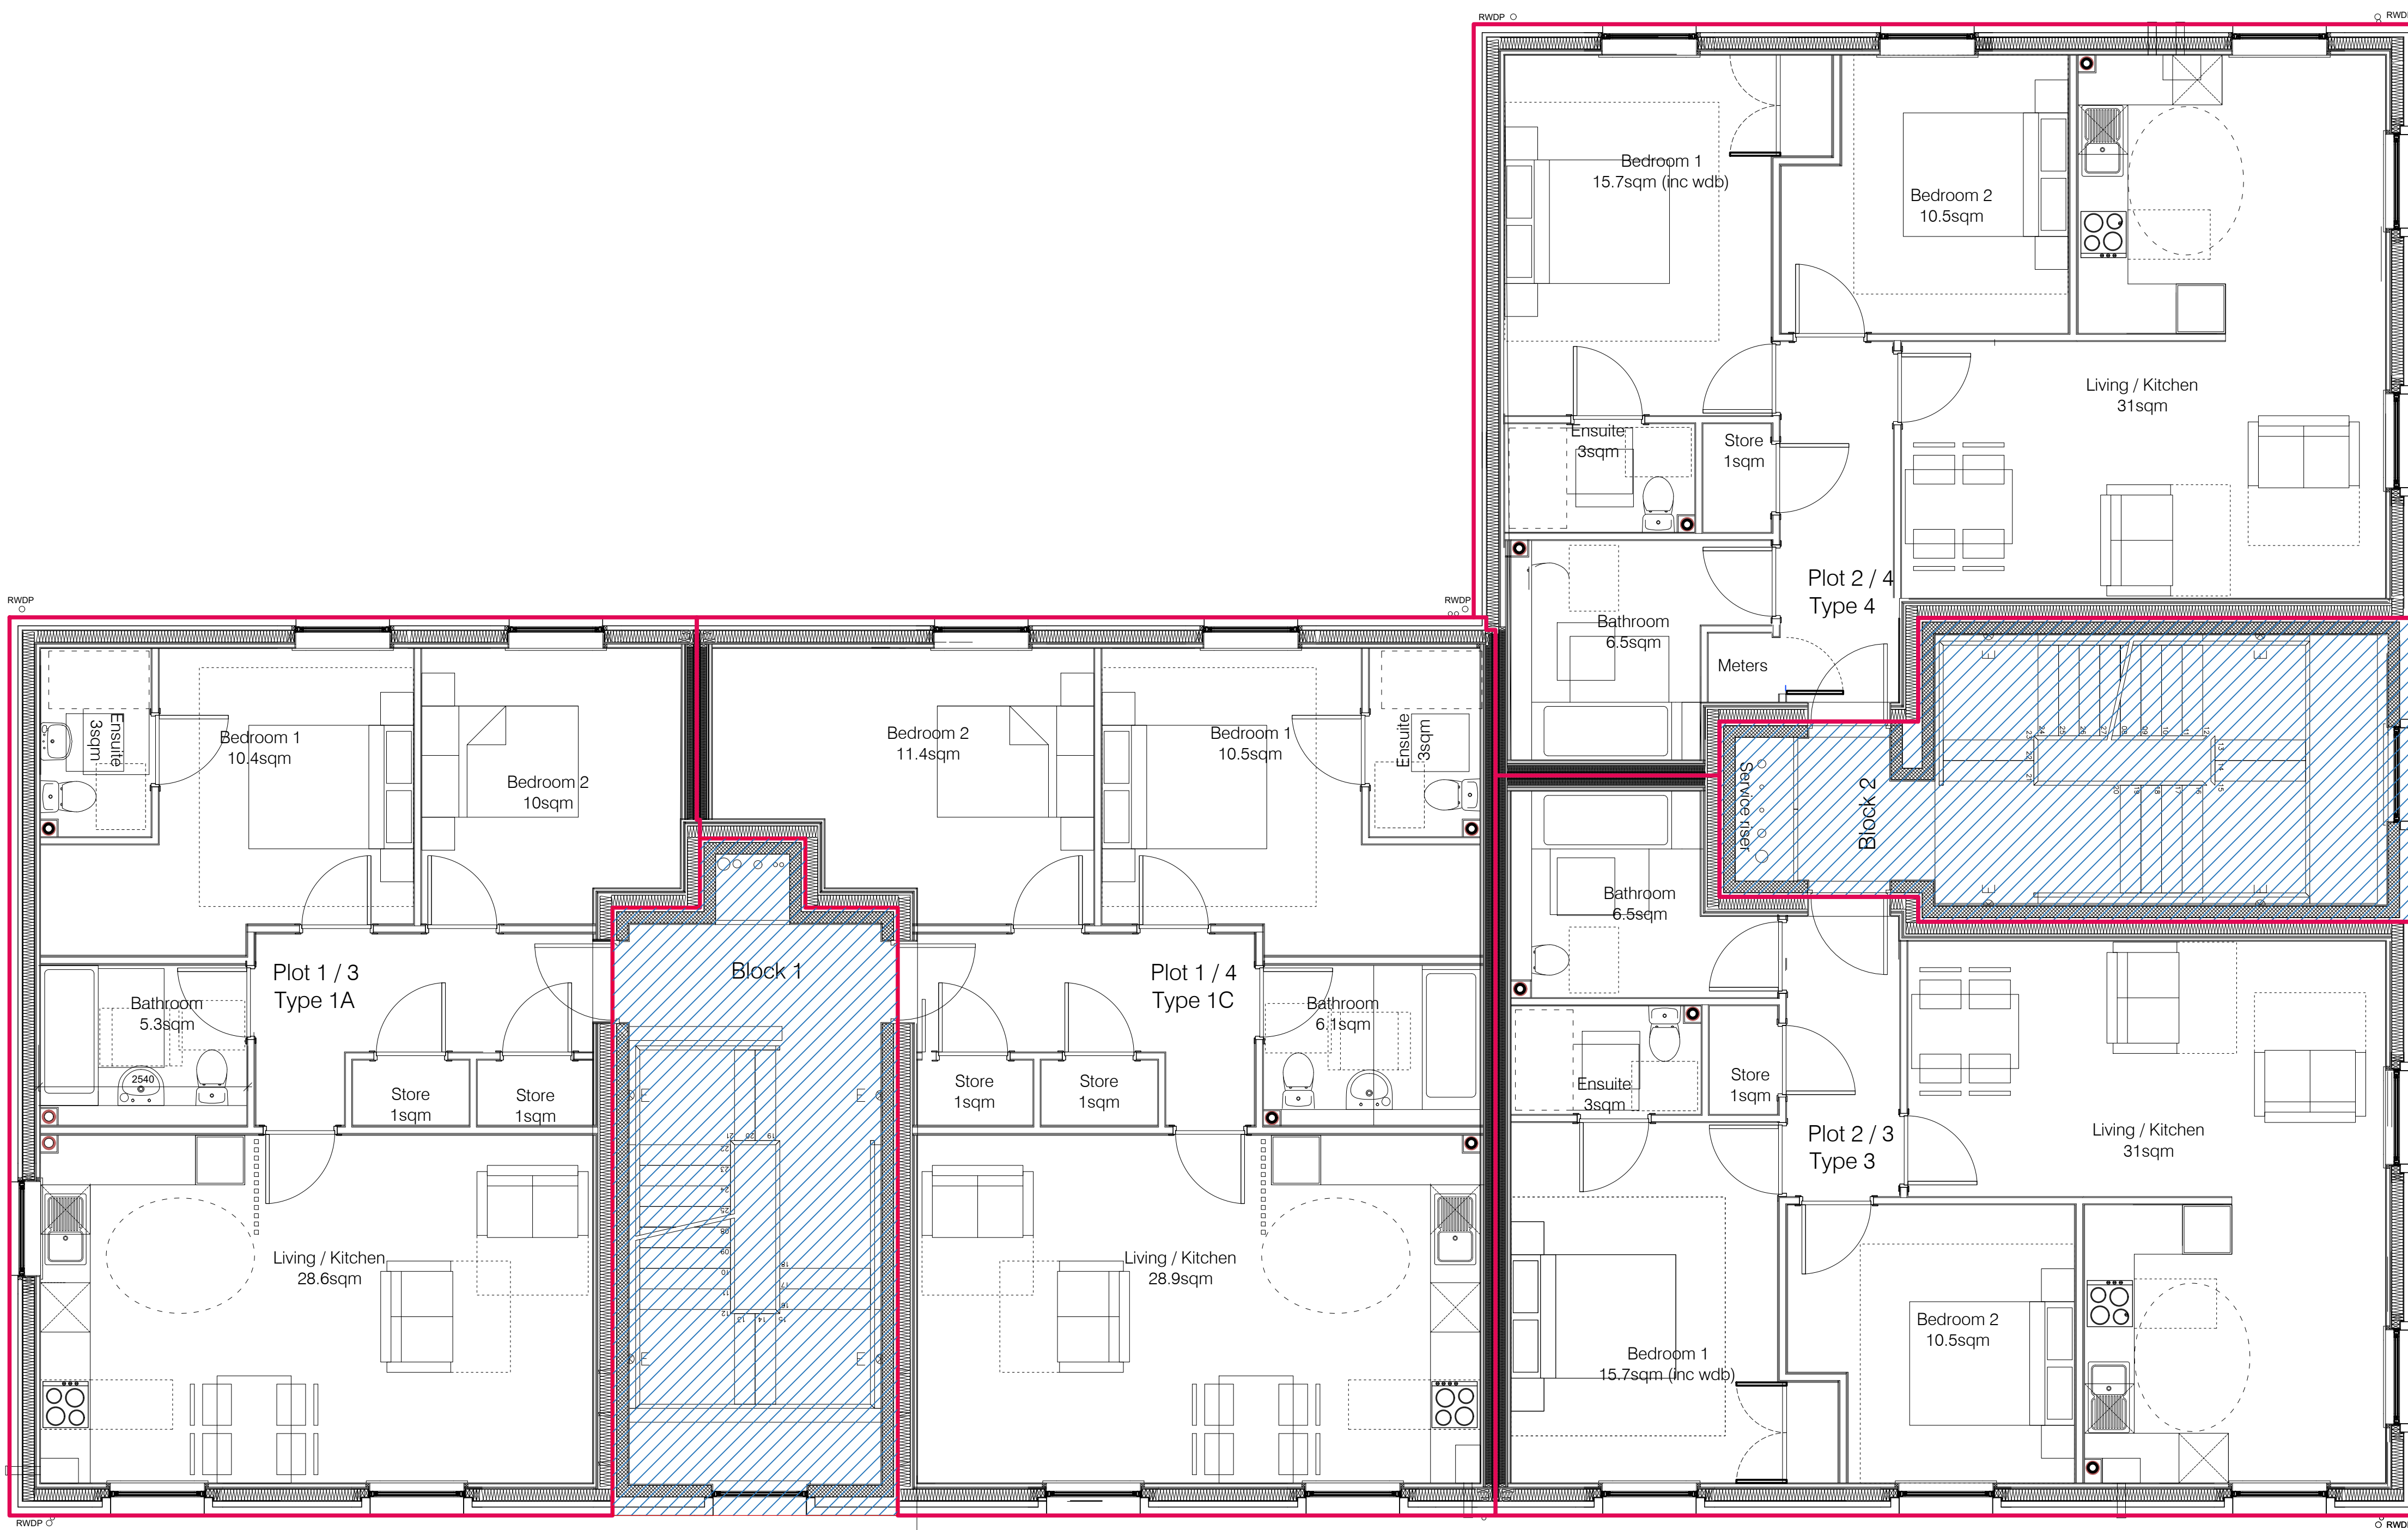

First Floor

REV	DATES	NOTES	INT
A	26.02.25	First Issue	MD

INFORMATION

O'DonnellBrown

job title
Neilston Road, Paisley, PA2 7RX

drawing title
Flatted Block - First Floor - DPA Plan

drawn by checked scale
MD SB 1:50@A1/1:100@A3

project drawing no
19.009 00_911


client



Copyright O'Donnell Brown Architects



- Key
- Plot boundaries
 - Common Stair boundaries

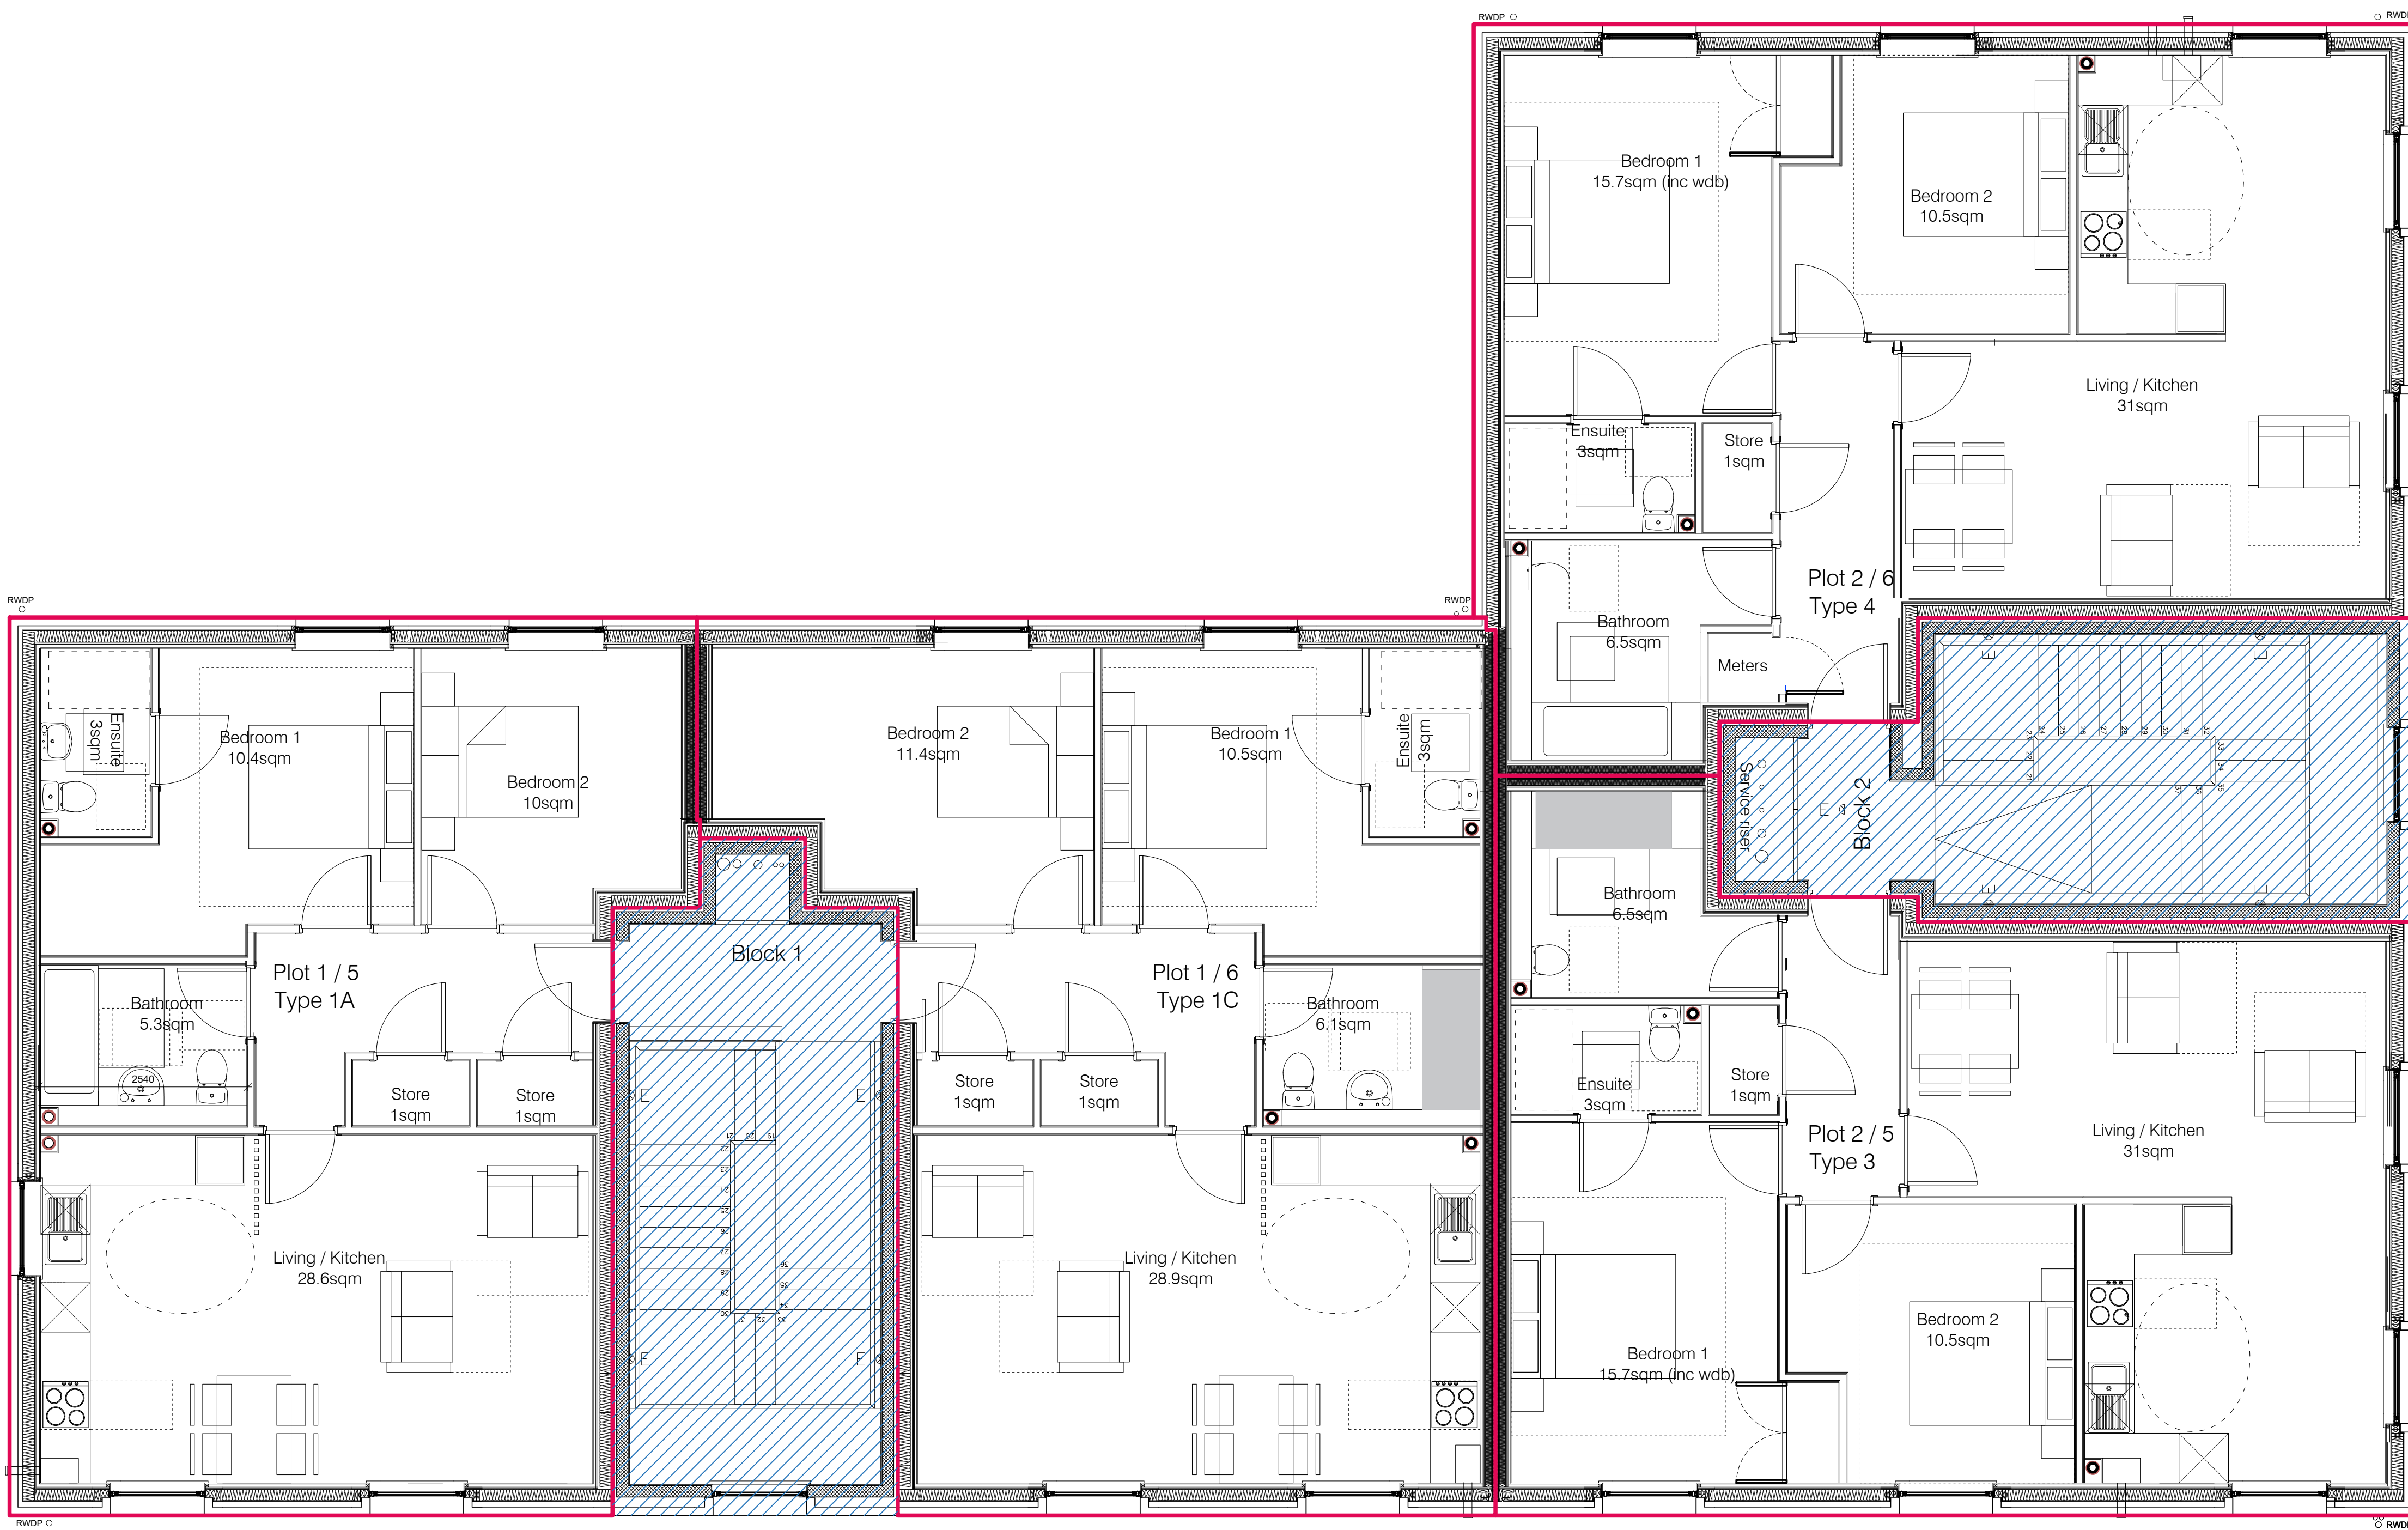

Second Floor

REV	DATES	NOTES	INT
A	26.02.25	First Issue	MD

INFORMATION

O'DonnellBrown

job title
Neilston Road, Paisley, PA2 7RX

drawing title
Flatted Block - Second Floor - DPA Plan

drawn by/checked by/scale
MD/SB 1:50@A1/1:100@A3

project drawing no
19.009 00_912

client

