
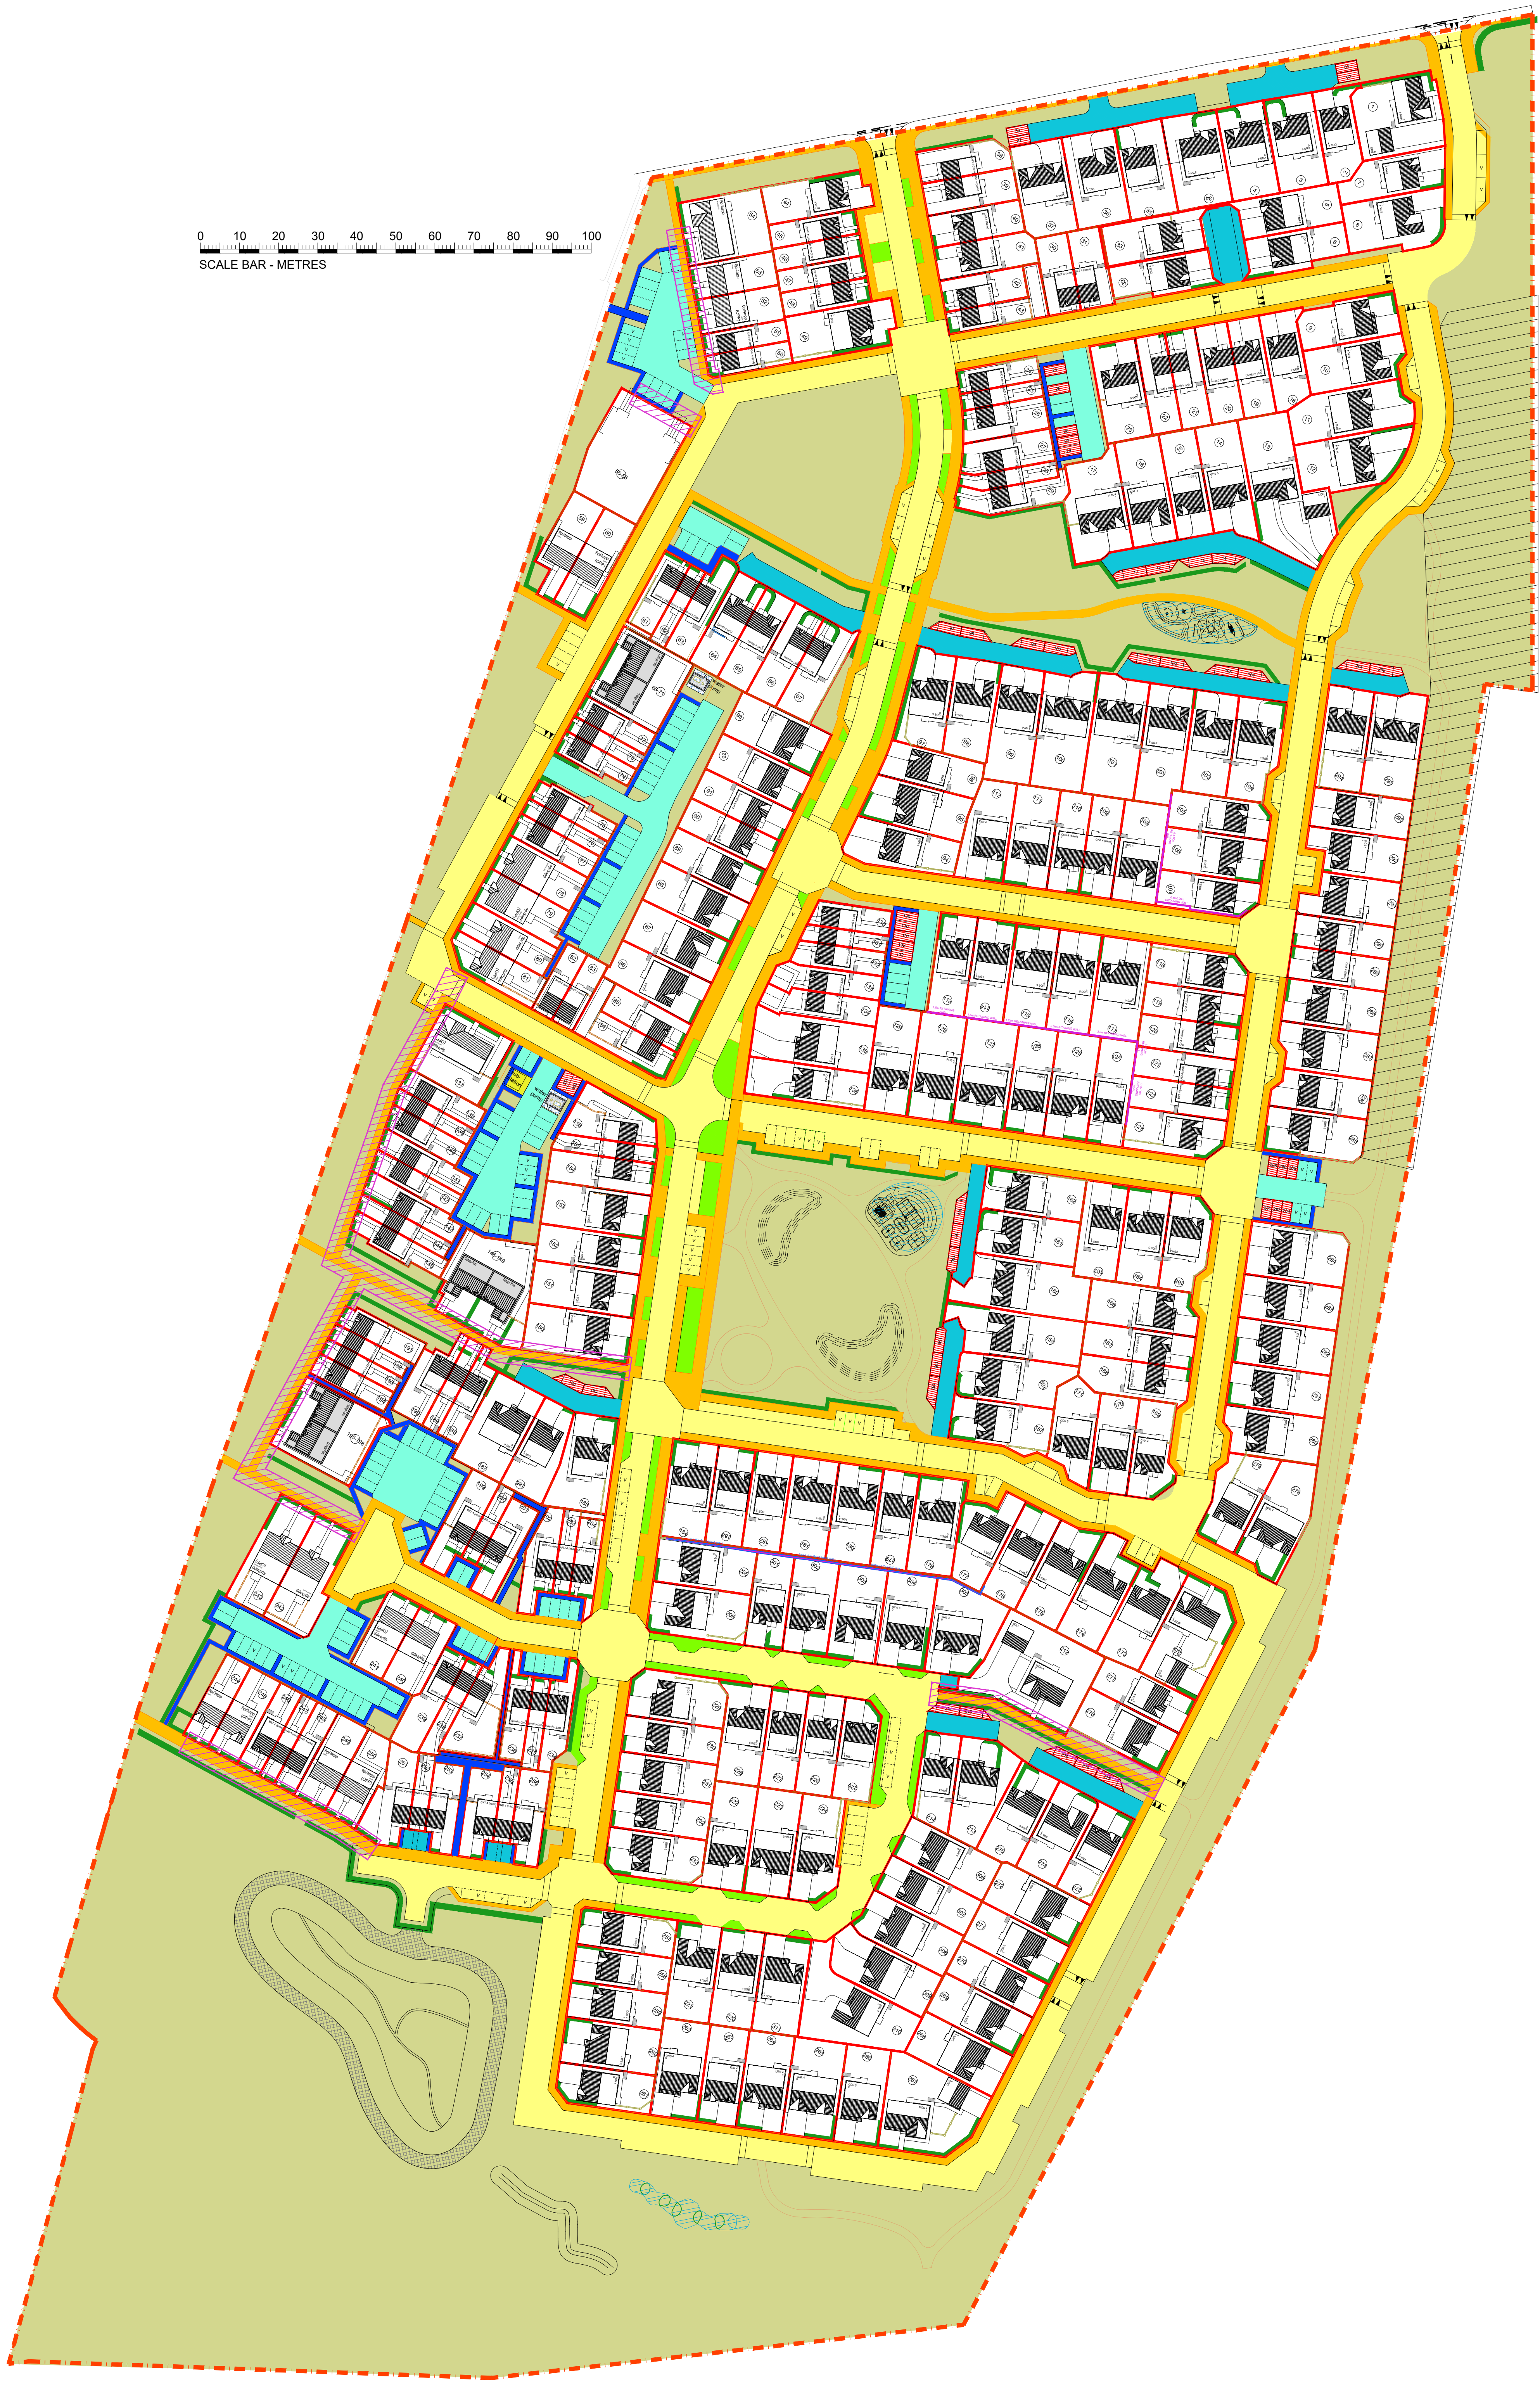
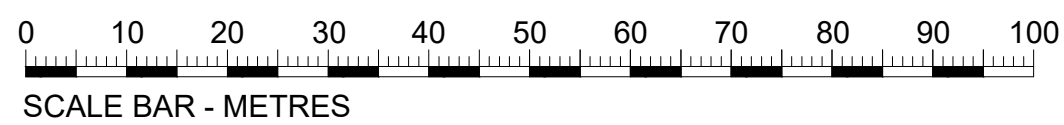


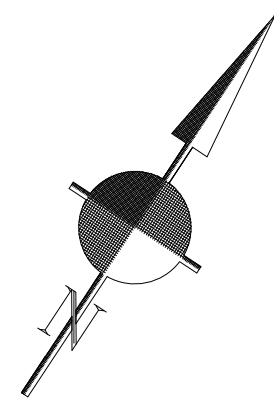

The development registered under title FFE127099 and all plots within including the open space have been DPA approved by:
D MacDonald 24/06/2022
David MacDonald (DPA Officer)

NOTES:

LEGEND:

- Site Boundary
- Private Feu
- Private Car park
- Adoptable Footpaths
- Adoptable Road
- Grass Service Strip
- Private Shared Driveway
- Factor Maintained Public Open Space
- Factor Maintained Footpath
- Factor Maintained Court/Driveway
- Substation
- Sprinkler Pumping Station
- Drainage/Water Service Wayleave
- Play Areas
- Factored Hedges
- Factored Retaining Walls
- Retaining Walls

REV	DATE	DRAWN	DESCRIPTION	ARCH CHECK	ENG CHECK
K	30/05/22	M.C.	Plots 177-184 retaining wall removed from factor		
J	26/05/22	M.C.	Plots 212 and 305 shared drive added. Plots 177-184 retaining wall added		
I	22/07/21	M.C.	Plots 311, 276, 278 position altered for levels. Plots 243, 242 new path amended for new retaining wall. Plots 92, 83, 146, 149 and 155-158 side path amended. Plots 237 drive width increased 300mm. Plots 215, 275, 197, 159, 160 and parking court to plots 284, 285 turning head length increased by 1m		
H	15/07/21	M.C.	Alterations to plots 251 to 258		
G	14/05/21	M.C.	Alterations to plots 133-136, 159-204, 301-311		
F	28/08/19	M.C.	Red line site boundary amended to match LRS		
E	22/07/19	M.C.	Updates following legal comments		
D	09/07/19	M.C.	Updates following legal comments		
C	28/06/19	M.C.	Updates following legal comments		
B	15/04/19	M.C.	Updates following legal comments		

PROJECT: Spencerfield, Inverkeithing

TITLE: Master Feu Layout

TAYLOR WIMPEY EAST SCOTLAND
1 MASTERTON PARK
SOUTH CASTLE DRIVE
DUNFERMLINE
FIFE
KY11 8NX
TEL: 01383 845 700
FAX: 01383 845 725

Taylor Wimpey

DRN BY: RC	SCALE: 1:750	DRAWING NUMBER: 20473/A/02_05	REV: K
DATE: OCT'18			