



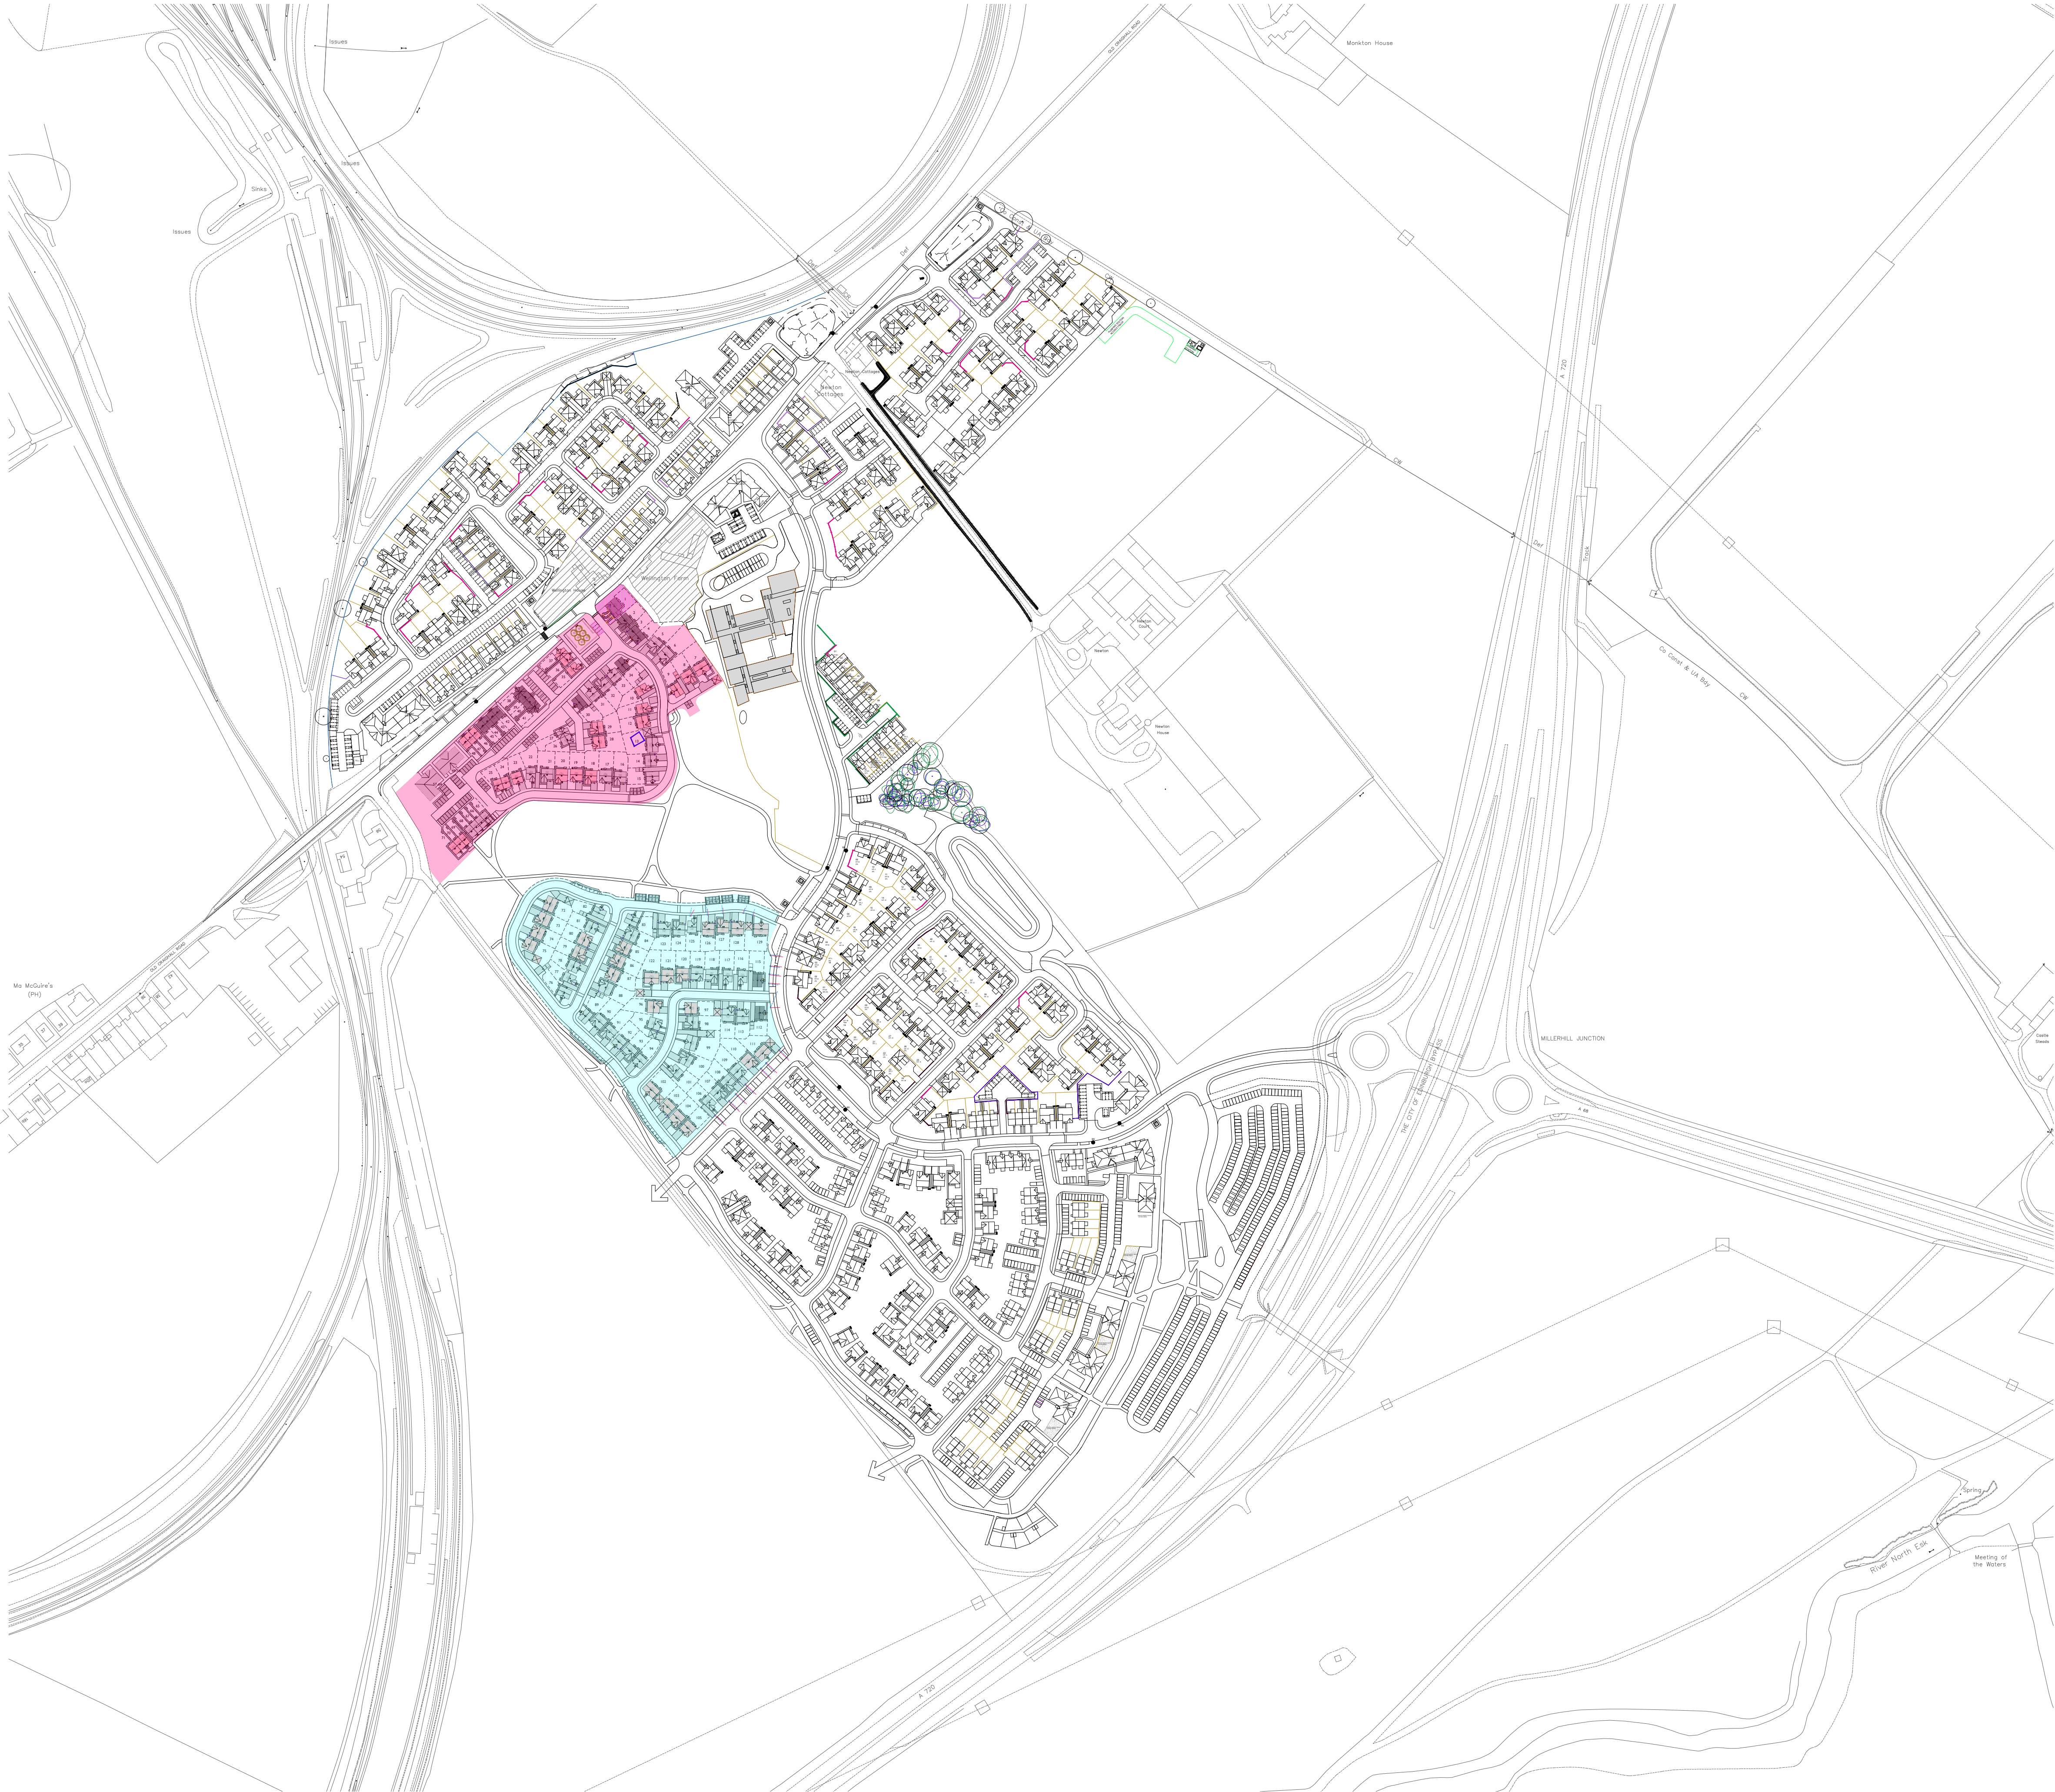

- KEY
- LAND SALE - POD H
 - LAND SALE - POD I

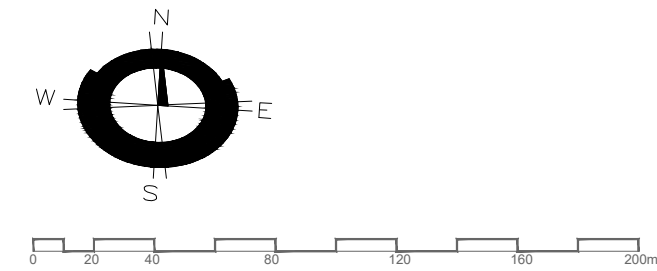

The external boundaries of Pods H and I registered under titles MID197628 & MID241789 have been DPA approved.

The Keeper - 17 June 2025

Keeper for the Registers of Scotland

REVISIONS			
rev	description	in/it	check
1	FIRST ISSUE	RM	05.03.25
A	POD I BOUNDARY UPDATED FOLLOWING BARRATT CAD ISSUE	RM	28.04.25



Cairnlee House, Callendar Business Park
Callendar Road, Falkirk, FK1 1XE.
Tel 01324 600000 Fax 01324 600001
www.cala.co.uk

JOB TITLE

NEWTON AND WELLINGTON FARM

DRAWING TITLE
LAND SALE
PODS H & I

SCALE:1:2500 SHEET SIZE:A1 DATE: 24.04.25

DRAWN BY: RM	PRELIMINARY	FINAL
CHECKED BY: CENTRAL MASTERED	DEVELOPMENT MASTERED	
SITE	McCOSKER	VER
	MOD	DRG No.
	LS-HI-01	REV
		PLOT
		A

Copyright Cala Management Limited