

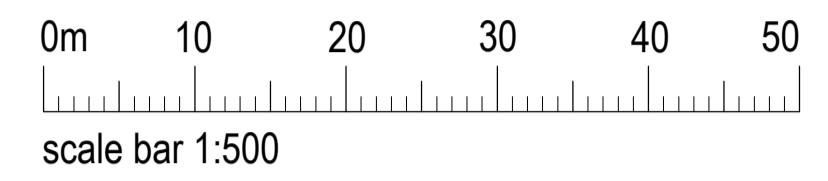


The Development registered under title FFE128254 and plots 1 to 43 within  
 have been DPA approved by:  
*Craig McFadden - 30 November 2020*  
**Craig McFadden ( DPA Officer)**

NOTES  
 DO NOT SCALE DRAWINGS

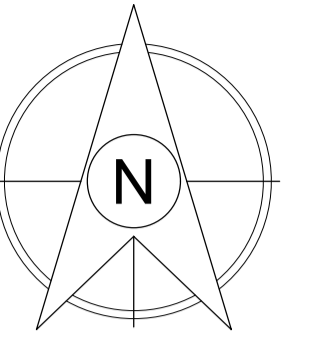

- Legend**
- Cyan - Site Boundary
  - Red- Plot Boundary
  - Pink - Roads, footpaths and visitor parking to be adopted by Local / Statutory Authority.
  - Dark Green - Service Strips/Verges to be adopted by Local Statutory Authority.
  - Light Green - Open space communally owned and maintained by factor.
  - Light Blue - Shared courtyard areas, visitor parking bays, pathways and footpaths communally owned and maintained by factor.
  - Purple - Shared driveway owned and maintained by plots 10 & 11.
  - Dark Yellow - Areas retained by Ogilvie for Scottish Water servitudes
  - Cross Dashed Hatch - Service wayleave within private gardens. No structure can be built in this area.
  - Cross Straight Hatch - Service wayleave.

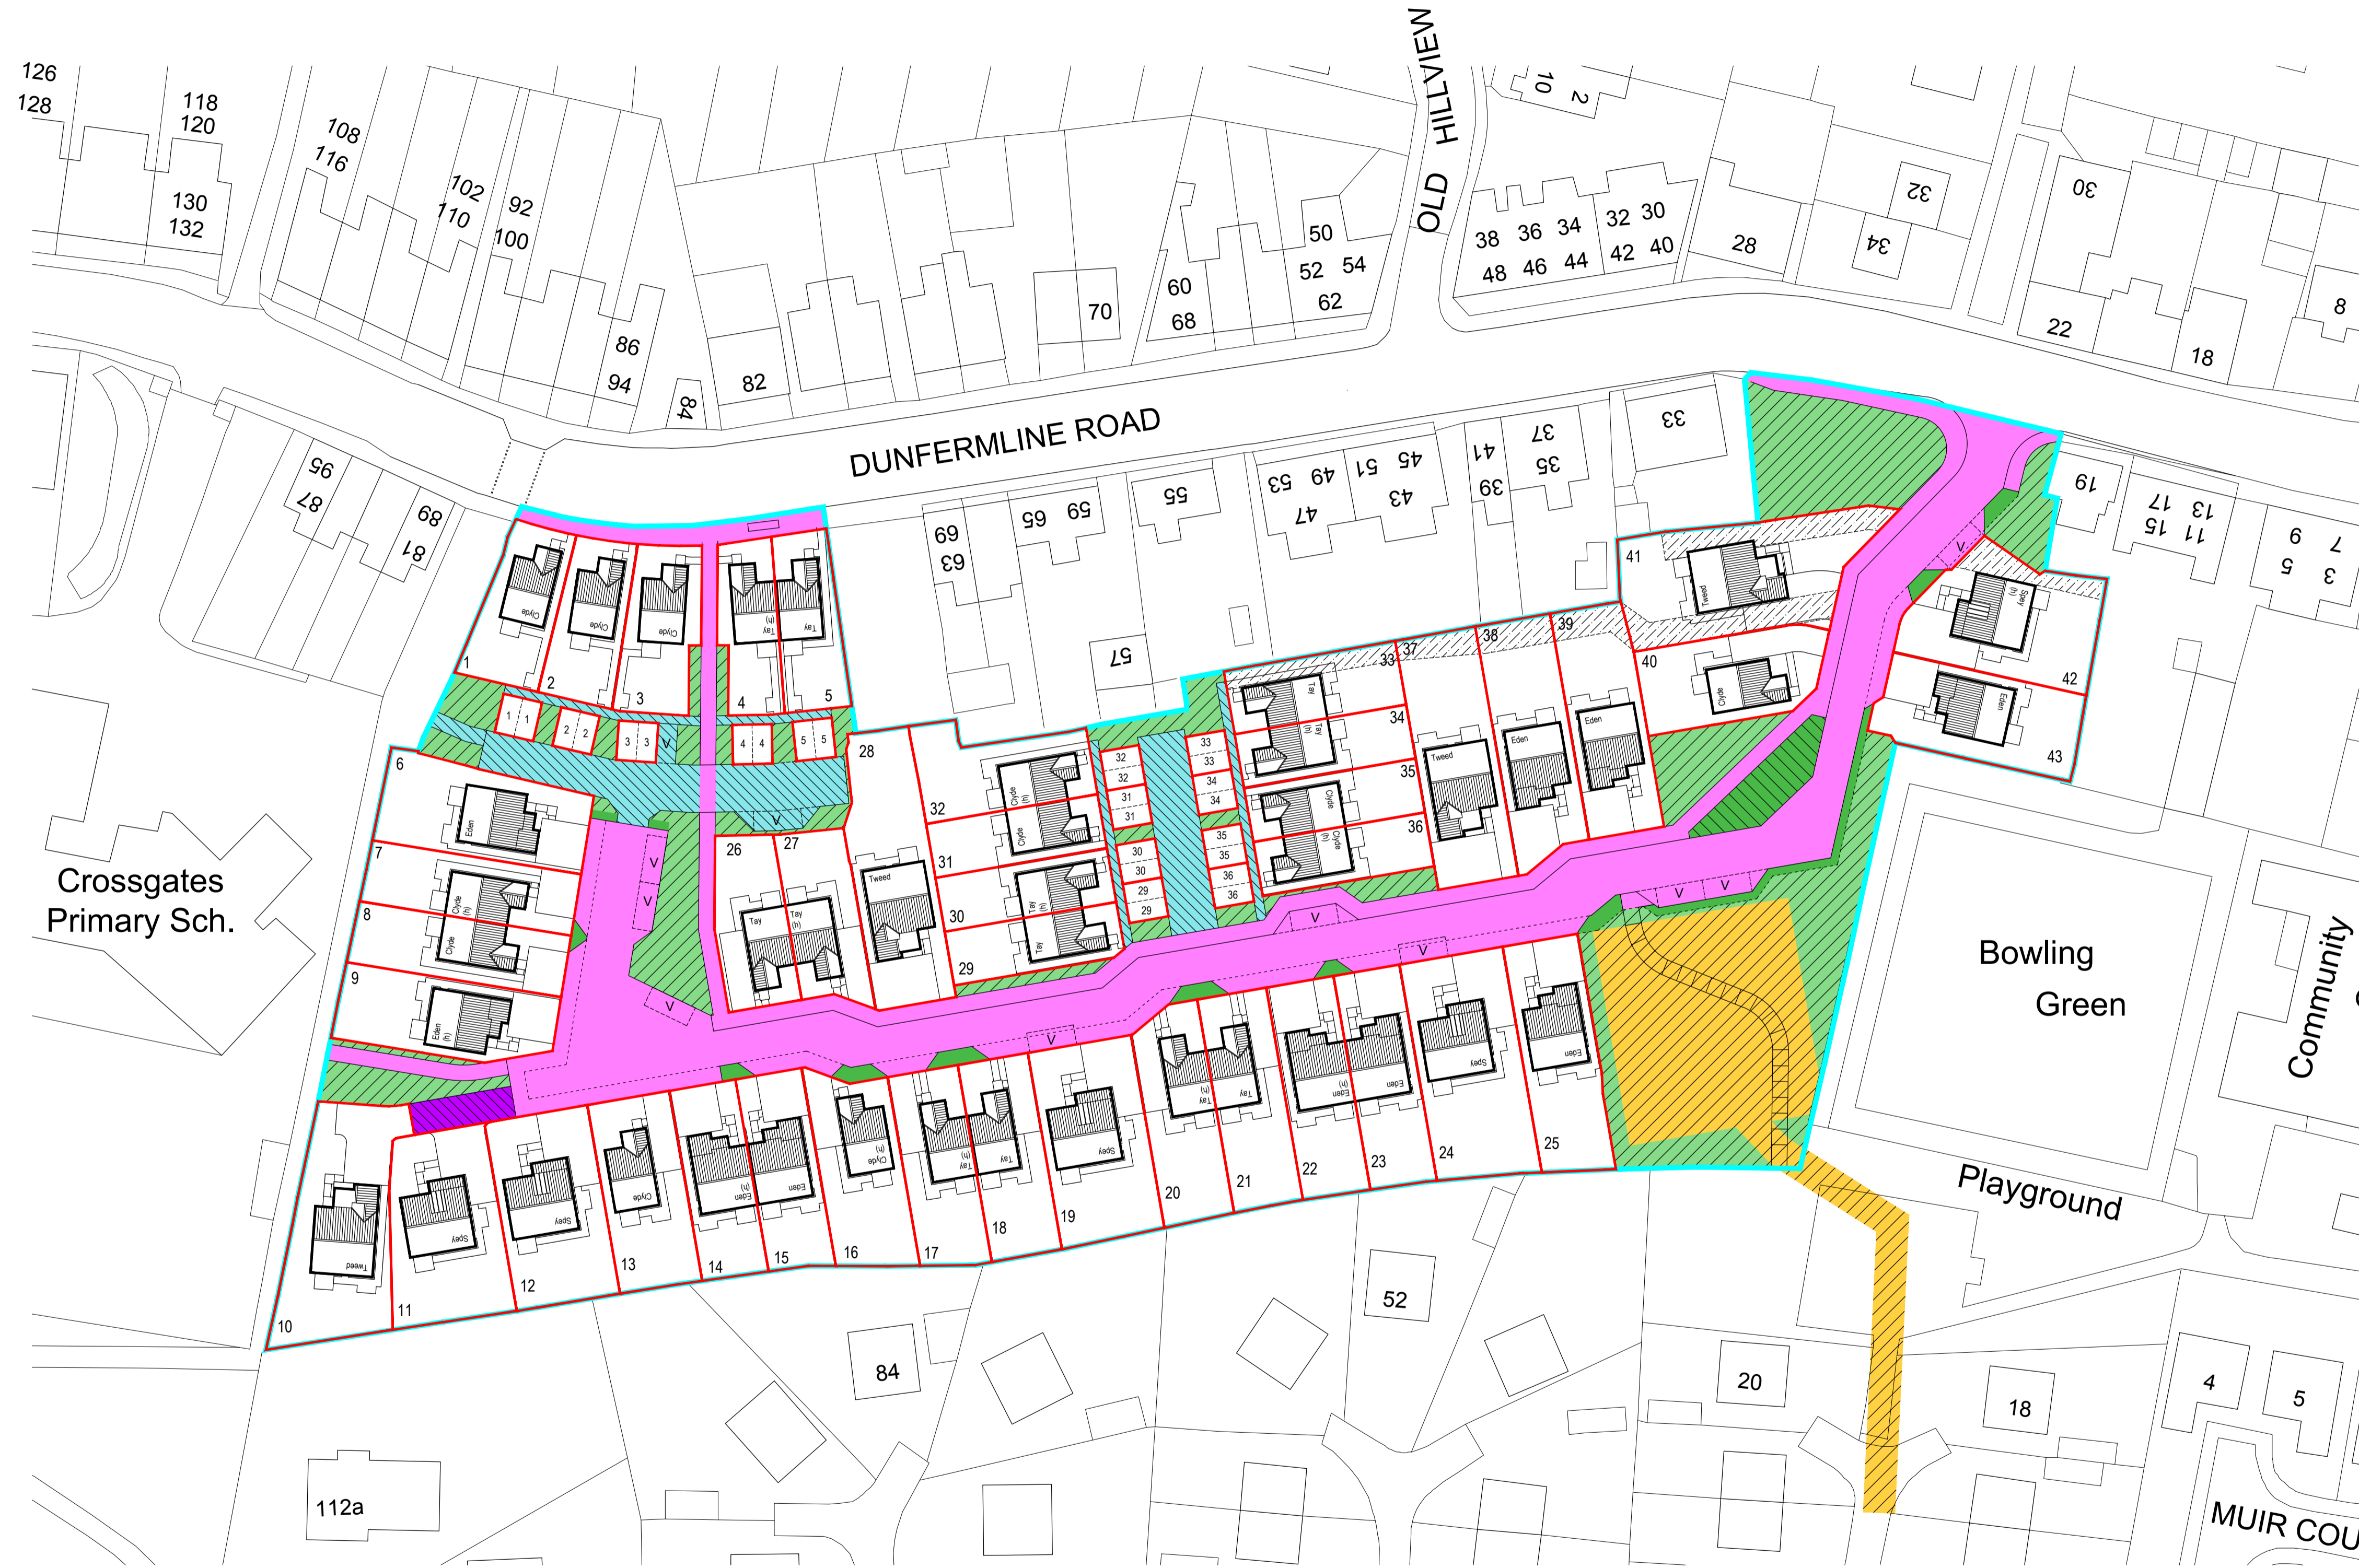

G	24.11.2020	Boundary amended at plot 41 following advice from RoS & solicitor.	GR
F	11.11.2020	Various updates per discussion with solicitor.	GR
E	05.11.2020	Various updates per discussion with solicitor.	GR
D	04.11.2020	Various updates per discussion with solicitor.	GR
C	04.11.2020	Various updates per discussion with solicitor.	GR
B	03.11.2020	Various updates per discussion with solicitor.	GR
A	07.10.2020	Rear boundary fence at plot 10 amended.	GR

**REVISIONS**

LEGAL

ogilvie

HOMES

Ogilvie Homes Ltd, Ogilvie House,  
Pirnhall Business Park,  
Stirling, FK7 8ES  
Tel: 01786 811811 Fax: 01786 816935

PROJECT  
 Dunfermline Road, Crossgates

DRAWING  
 Deed of Conditions

SCALE  
 1:500 (A1)

DATE	JOB No.	DRAWING No.	REV.
06.01.2020	J0109	(AL)025	G
DRAWN BY			
GR			