
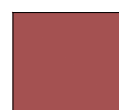



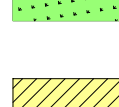
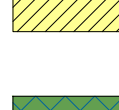



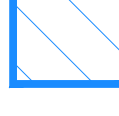
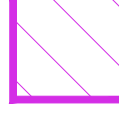
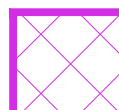
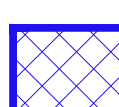



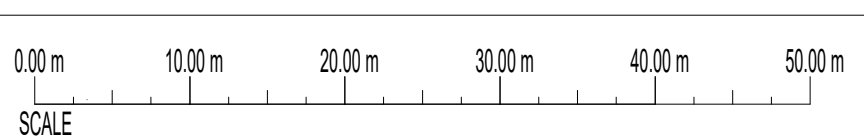


-  Denotes roads to be adopted and maintained by local authority.
-  Denotes footpaths to be adopted and maintained by local authority.
-  Denotes private footpaths maintained by factor.
-  Denotes common open space maintained by factor.
-  Denotes adoptable grass service strips maintained by local authority.
-  Denotes electricity sub station maintained by site utility provider.
-  Denotes private garden land.
-  Denotes surface water storage area.
-  Denotes housing association transfer areas Block 2.
-  Denotes housing association transfer areas Block 3.
-  Retained area for potential future access - Maintained by factor
-  Possible future pedestrian link -Maintained by factor
-  Denotes secured area
-  Denotes commercial units.
-  Denotes existing boundary wall to the water of Leith, to be maintained by factor. Exact location subject to survey
-  Site Boundary
-  Plot Boundaries 501 to 506



Rev E: Secured area updated	MH
Rev D: Secured area shown.	MH
Rev C: Plot 429 and 430 gardens shown with red line.	MH
Rev B: Private gardens areas shown with red boundary. Water of Leith footpath removed from plan and red line boundary updated accordingly. Sewer removed from plan. Tinto place road/parking hatch updated and red line boundary updated accordingly. Text Relating to the adjacent proposed planning application and building outline omitted. Retained areas for future access / pedestrian links noted.	MH

miller homes

Miller Homes Ltd
Miller House, 2 Lochside View
Edinburgh Park
Edinburgh, EH12 9DH
Telephone 0870 336 5000
Fax 0870 336 5315
www.millerhomes.co.uk

Project Title
BONNINGTON ROAD LANE
EDINBURGH

Drawing Title
DPA

Scale	Drawn By	Checked By	Authorised By
1:500	Date 02.02.18	Date	Date
Job No.	Drawing No.	Revision	
	(PL) DPA	E	
Original Sheet Size A0			