




	Denotes proposed disposal area to LAR Housing Trust. (Plots 131-137)
	Denotes adoptable roads maintained by local authority.
	Denotes adoptable footpaths maintained by local authority.
	Denotes adoptable grass service strips maintained by local authority.
	Denotes private road construction maintained by factor.
	Denotes non-adoptable parking areas maintained by factor.
	Denotes private footpaths maintained by factor.
	Denotes common open space maintained by factor.
	Denotes SUD's basin maintained by Scottish Water.
	Denotes SUD's pond access track maintained by Scottish Water.
	Denotes electricity sub station maintained by site utility provider.
	Denotes shared surface maintained by plots 42, 43 & 44.
	Denotes shared surface maintained by plots 129 & 130.

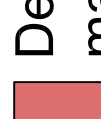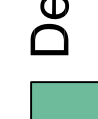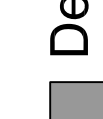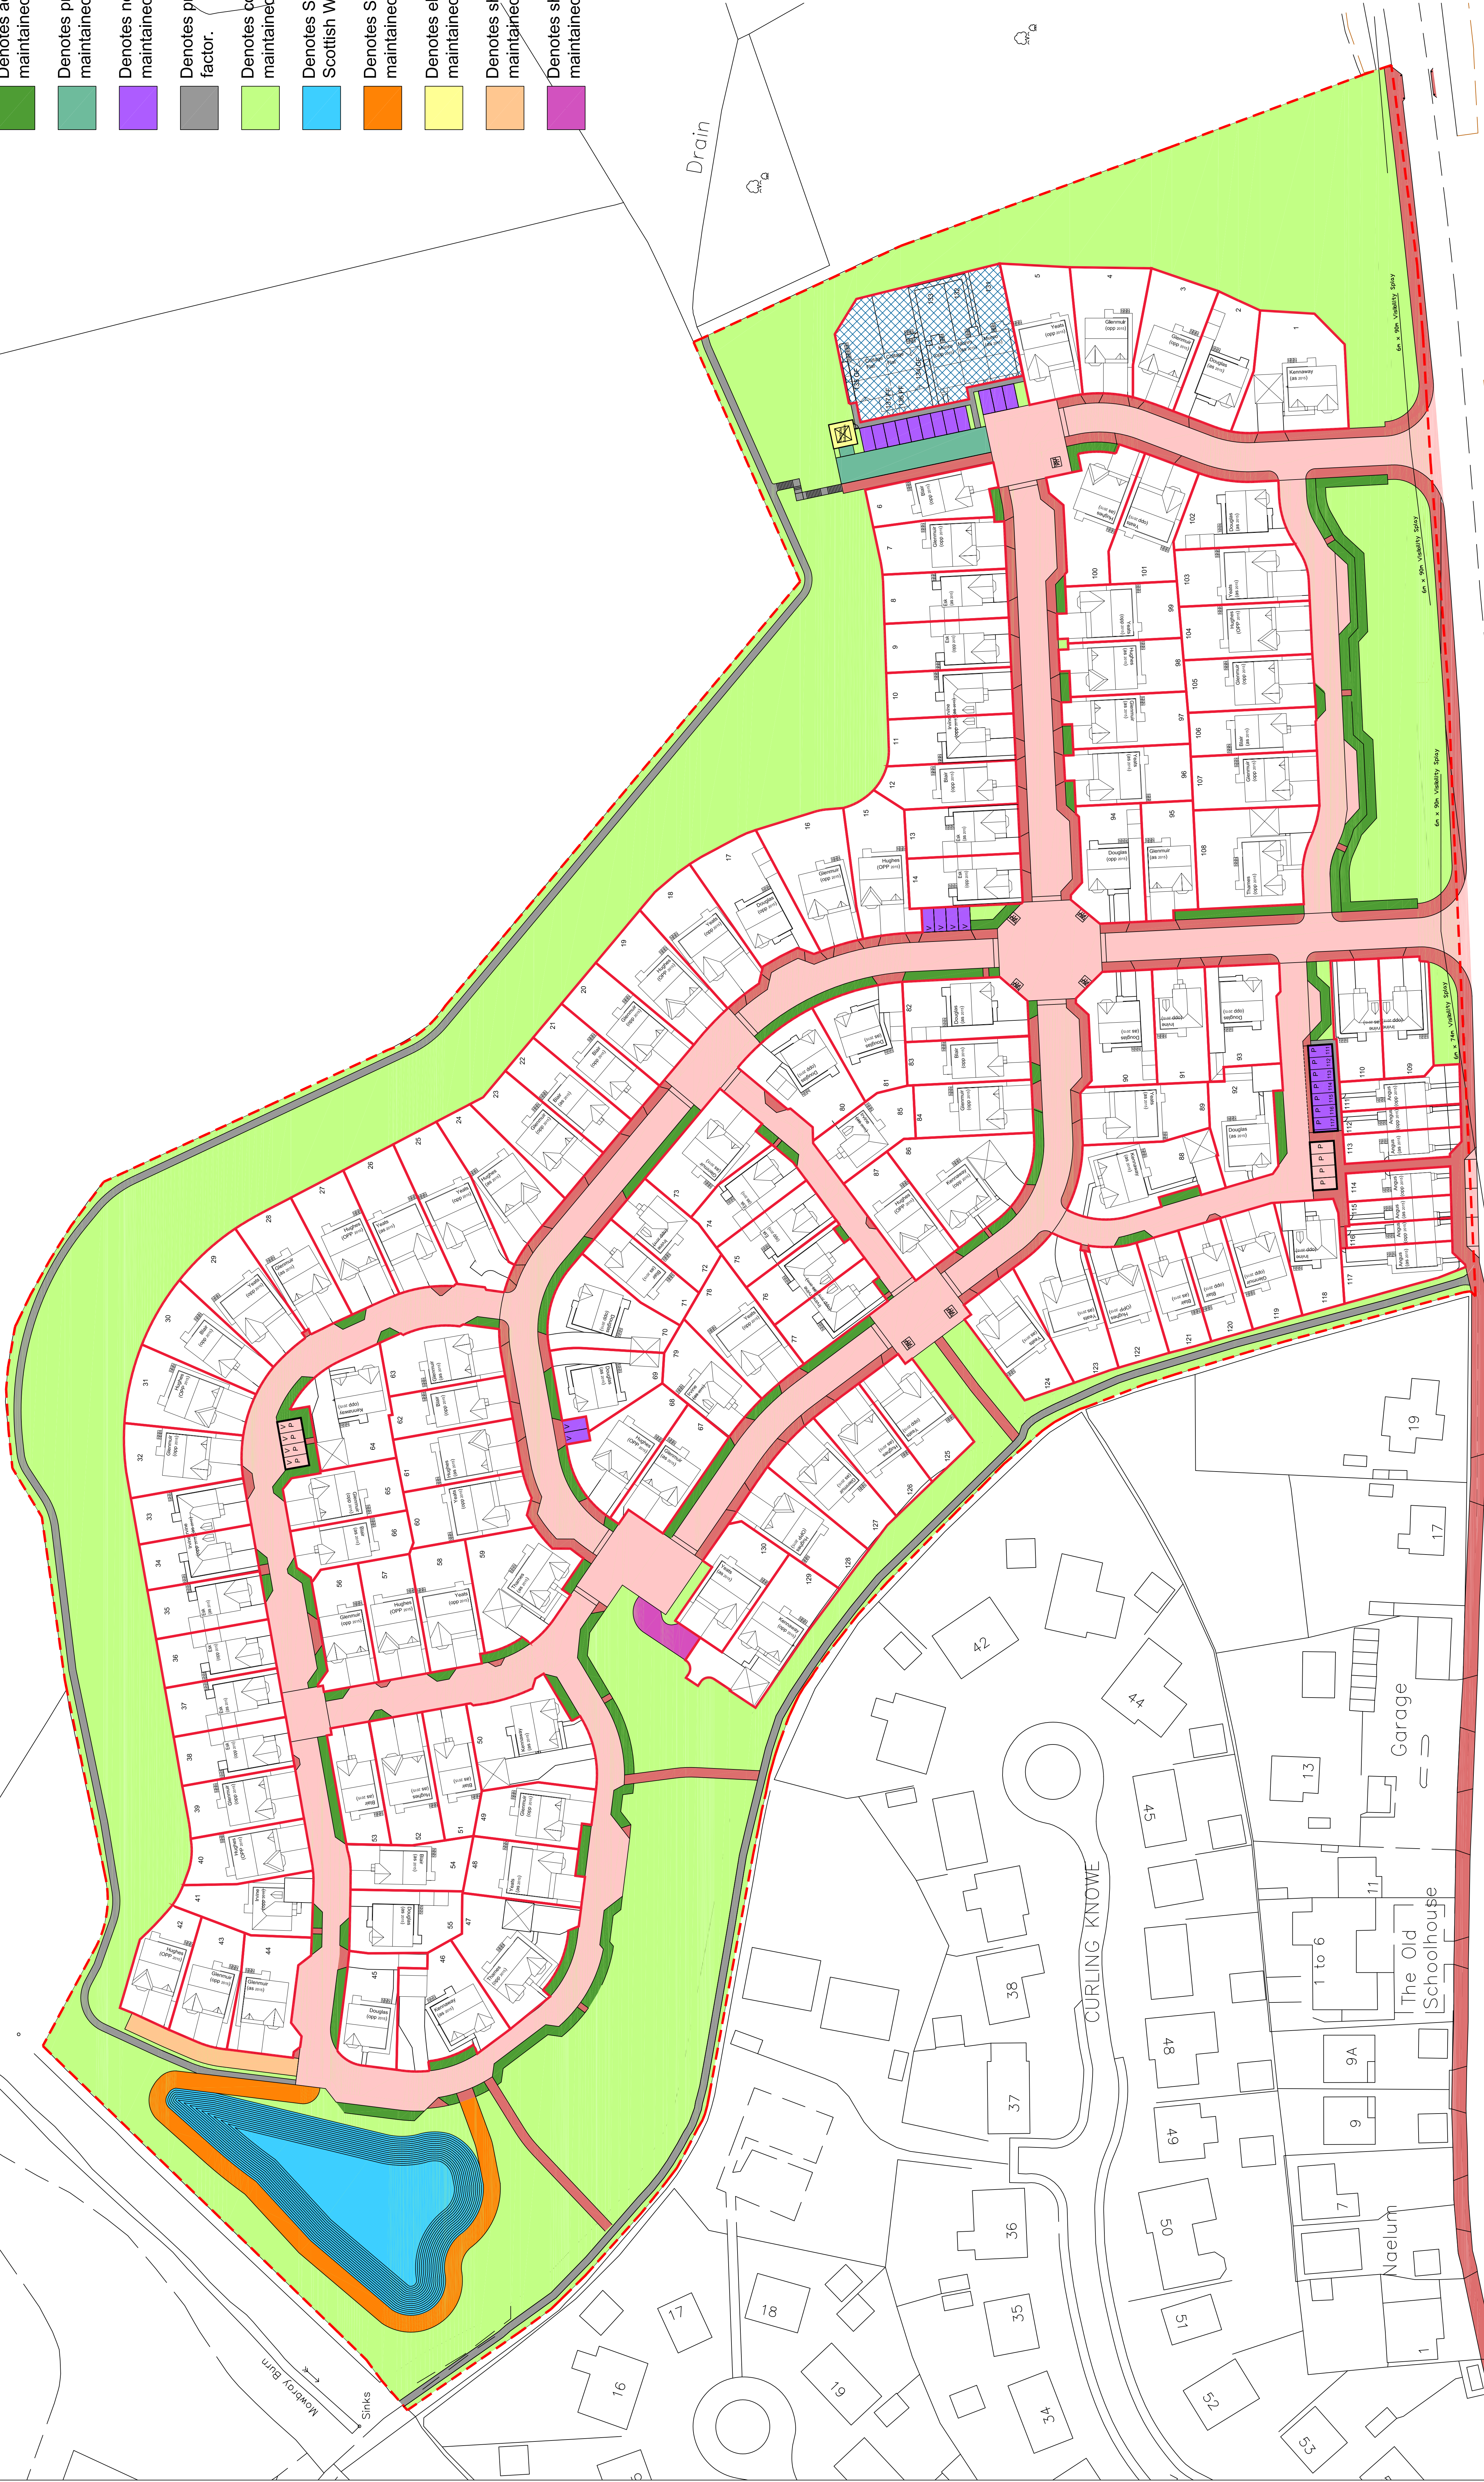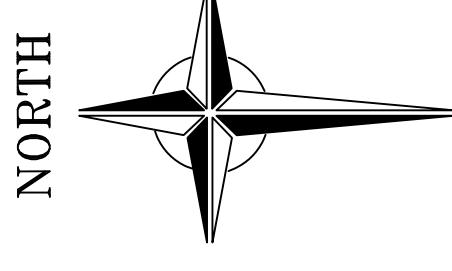

F. Printing area behind plates 111-117 (p00967-7) spots now non-oxidizable.	DP Sep 16.
E. 110 for plate 92 & 12 revised.	DP Sep 16.
D. Sub-station area removed; old platters & steps to remove substrate revised for clarity.	DP Aug 16.
C. Road junctions at P4 (14829309) & (671130) updated to per engineers drawing P4162, 101 & 94	DP Sep 16.
B. Sub-station area removed; old platters & steps to remove substrate revised for clarity.	DP Sep 16.
A. Updated in line with solubility comments.	DP May 16.

miller homes

Miller Homes Ltd
Miller House, 2 Lochside View
Edinburgh Park
Edinburgh, EH12 9DH

Telephone 0870 336 5000
Fax 0870 336 5315
www.millerhomes.co.uk

Project Title
GALLOWS KNOWE
CROSSGATES
FIFE

Drawing title
DEED OF CONDITIONS PLAN

Scale	Drawn By	Checked By	Authorized By
1:500			
	Drawn Date	Checked Date	Authorized Date
	09 Apr 16		
Job No.	Drawing No.	Revision	
5293	(PL) 006	F	

Revised Sheet Size: A1