


The Development registered under Title WLN61649 and plots 21 to 29, 46 to 47, 62 & 68 to 113 within have been DPA approved.

The Keeper - 20 August 2026

Keeper for the Registers of Scotland

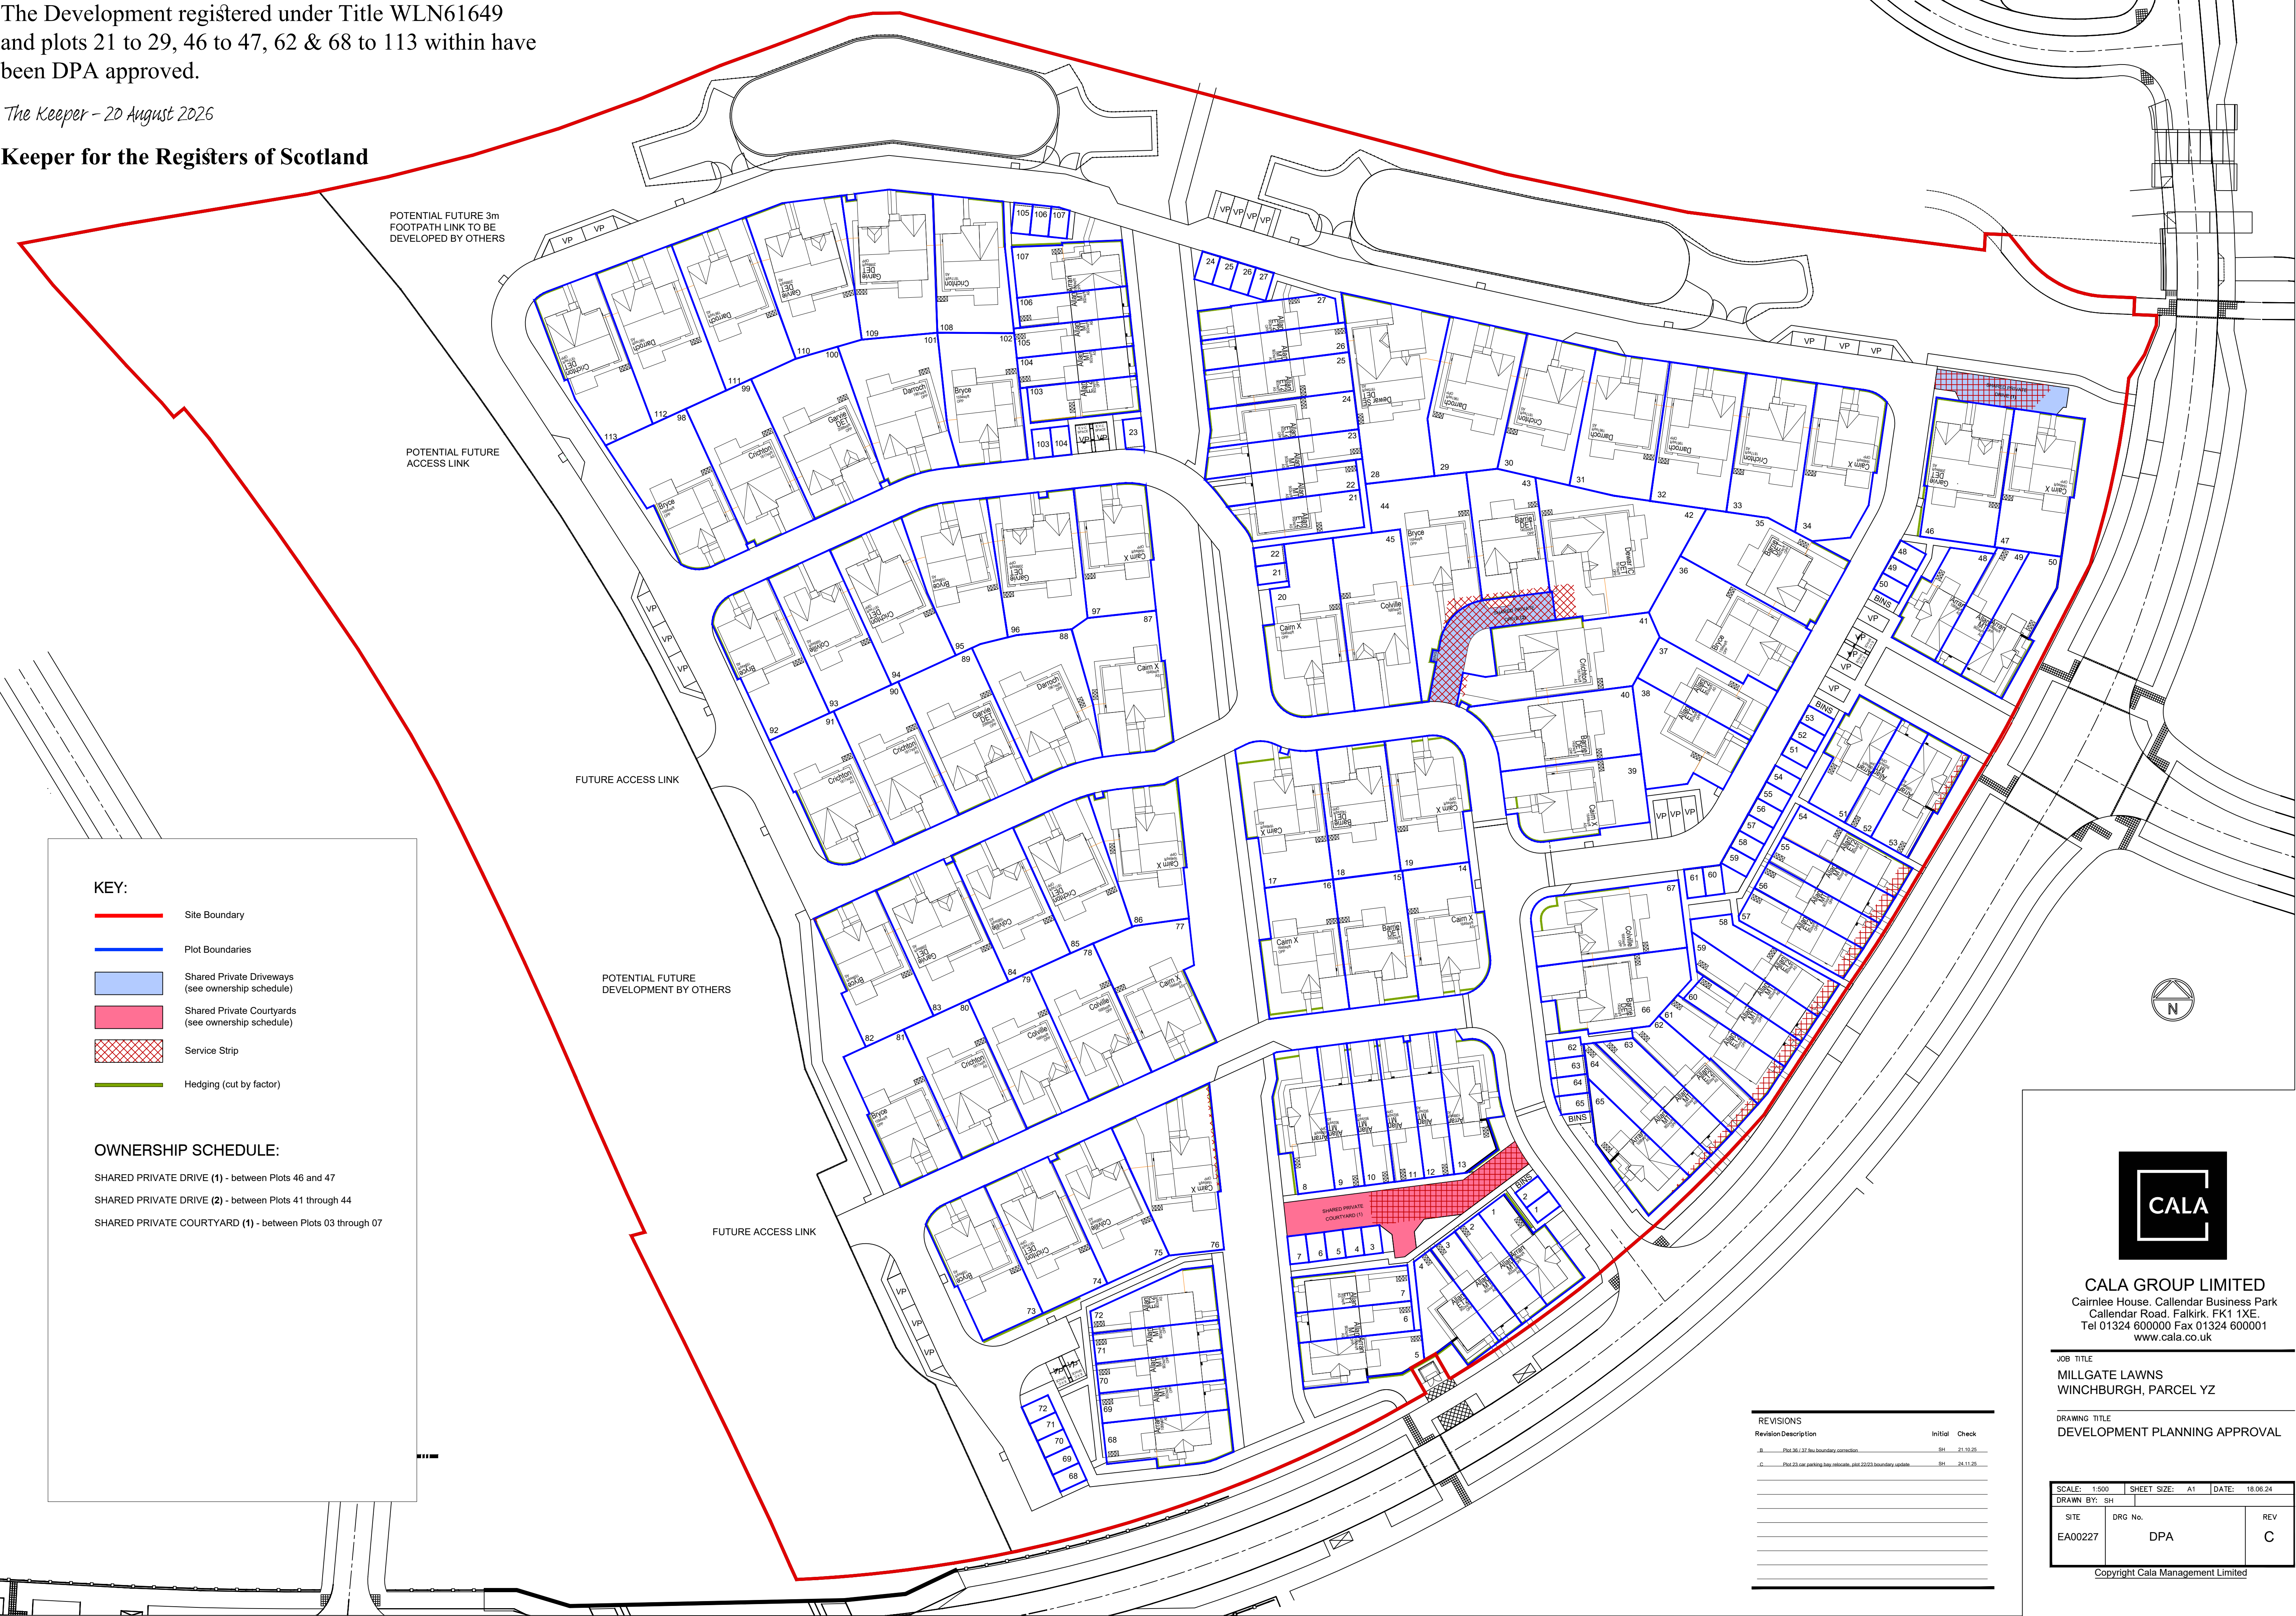

CALA GROUP LIMITED
Cairlee House, Callendar Business Park
Callendar Road, Falkirk, FK1 1XE.
Tel 01324 600000 Fax 01324 600001
www.cala.co.uk

JOB TITLE
MILLGATE LAWNs
WINCHBURGH, PARCEL YZ

DRAWING TITLE
DEVELOPMENT PLANNING APPROVAL

SCALE: 1:500	SHEET SIZE: A1	DATE: 18.08.24
DRAWN BY: SH		
SITE EA00227	DRG No. DPA	REV C

Copyright Cala Management Limited



KEY:

- Site Boundary
- Plot Boundaries
- Adoptable Carriageways and Footpaths
- Private Footpaths Maintained by Factor
- Ground maintained by Factor
- Shared Private Driveways (see ownership schedule)
- Shared Private Courtyards (see ownership schedule)
- SUDS Infrastructure
- Service Strip
- Hedging (cut by factor)
- Shared Electric Vehicle Charging Point serving Adoptable Parking - Maintained by Factor

OWNERSHIP SCHEDULE:

- SHARED PRIVATE DRIVE (1) - between Plots 46 and 47
- SHARED PRIVATE DRIVE (2) - between Plots 41 through 44
- SHARED PRIVATE COURTYARD (1) - between Plots 03 through 07



CALA GROUP LIMITED
Cairlee House, Callendar Business Park
Callendar Road, Falkirk, FK1 1XE.
Tel 01324 600000 Fax 01324 600001
www.cala.co.uk

JOB TITLE
MILLGATE LAWNES
WINCHBURGH, PARCEL YZ

DRAWING TITLE
DEVELOPMENT MANAGEMENT SCHEME

REVISIONS		Initial	Check
Revision Description			
C	Minor boundary adjustments to plots 03, 02 & 01	SH	14.02.20
D	Plot 24, 25 & 26 boundary correction	SH	21.10.20
F	Plot 25 car parking bay relocation, plot 22/23 boundary update	SH	24.11.20

SCALE: 1:500	SHEET SIZE: A1	DATE: 18.08.24
DRAWN BY: SH		
SITE EA00227	DRG No. DMS	REV E
Copyright Cala Management Limited		