




The Development registered under title STG58305 and plots 1 to 48 and Flats A to G within have been DPA approved by:
Craig McFadden - 25 April 2018
Craig McFadden (DPA Officer)

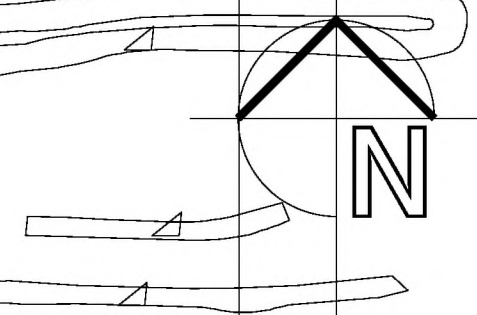


- Access and Service Routes (Roads and footpaths for adoption)
- Common parts of the development (Roads & footpaths for adoption)
- Common Parts of the Development (Factored areas)
- SUDS area (Subject to common maintenance by all phases until possible adoption)
- Common Parts of the Development (Parking courtyards)
- Wayleave
- Block (of flats)
- Private Cycle stores
- Allocated parking spaces
- Bin Store (Common for flats)
- Access Paths (Shared)
- Access (Exclusive)
- Development boundary line

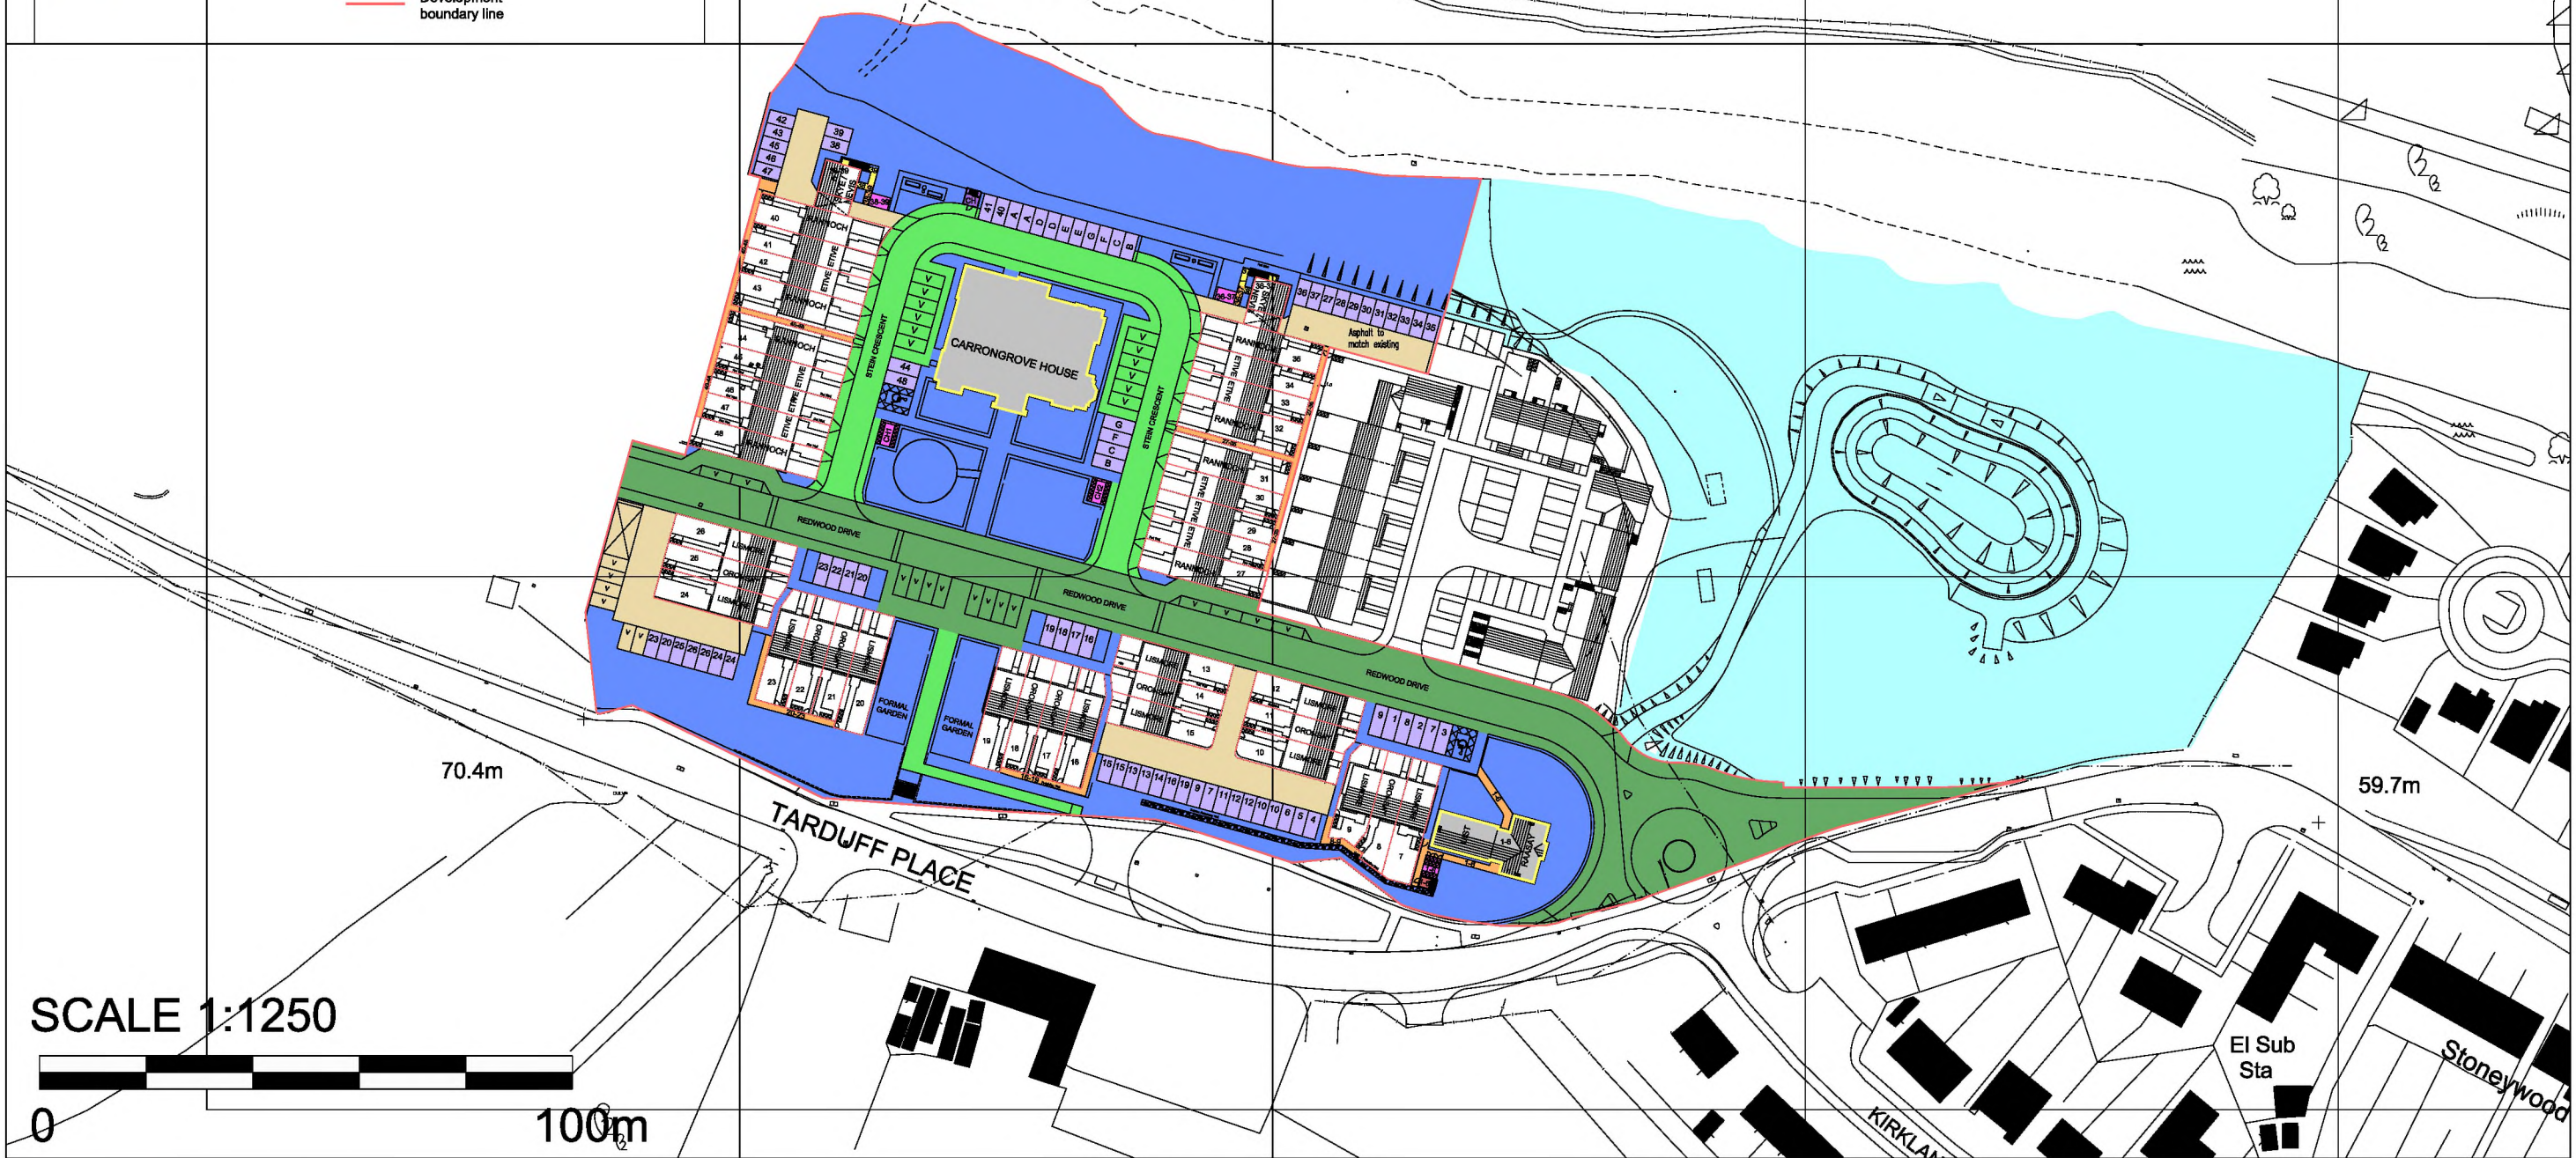


SCALE 1:1250

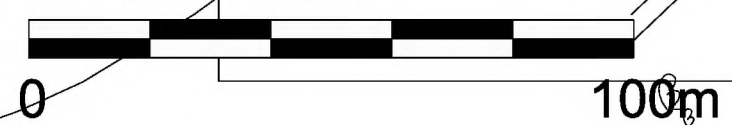

Rev A - Minor update to extent of adopted road - NMCG - 20.04.18

	Development: CARRONGROVE, DENNY		Drg no: DPA 02		Rev: A	1 Atlantic Quay Robertson Street Glasgow G2 8JB Tel: 0141 332 0001 Fax: 0141 248 4921 Web: www.macmic.co.uk E-mail: homes@macmic.co.uk
	Drawing Title: DEVELOPMENT PLAN APPROVAL - PHASE 1		Drawn by: CMcW	Checked by: -	Date: 04-04-2018 Scale: 1:1250 @ A3	

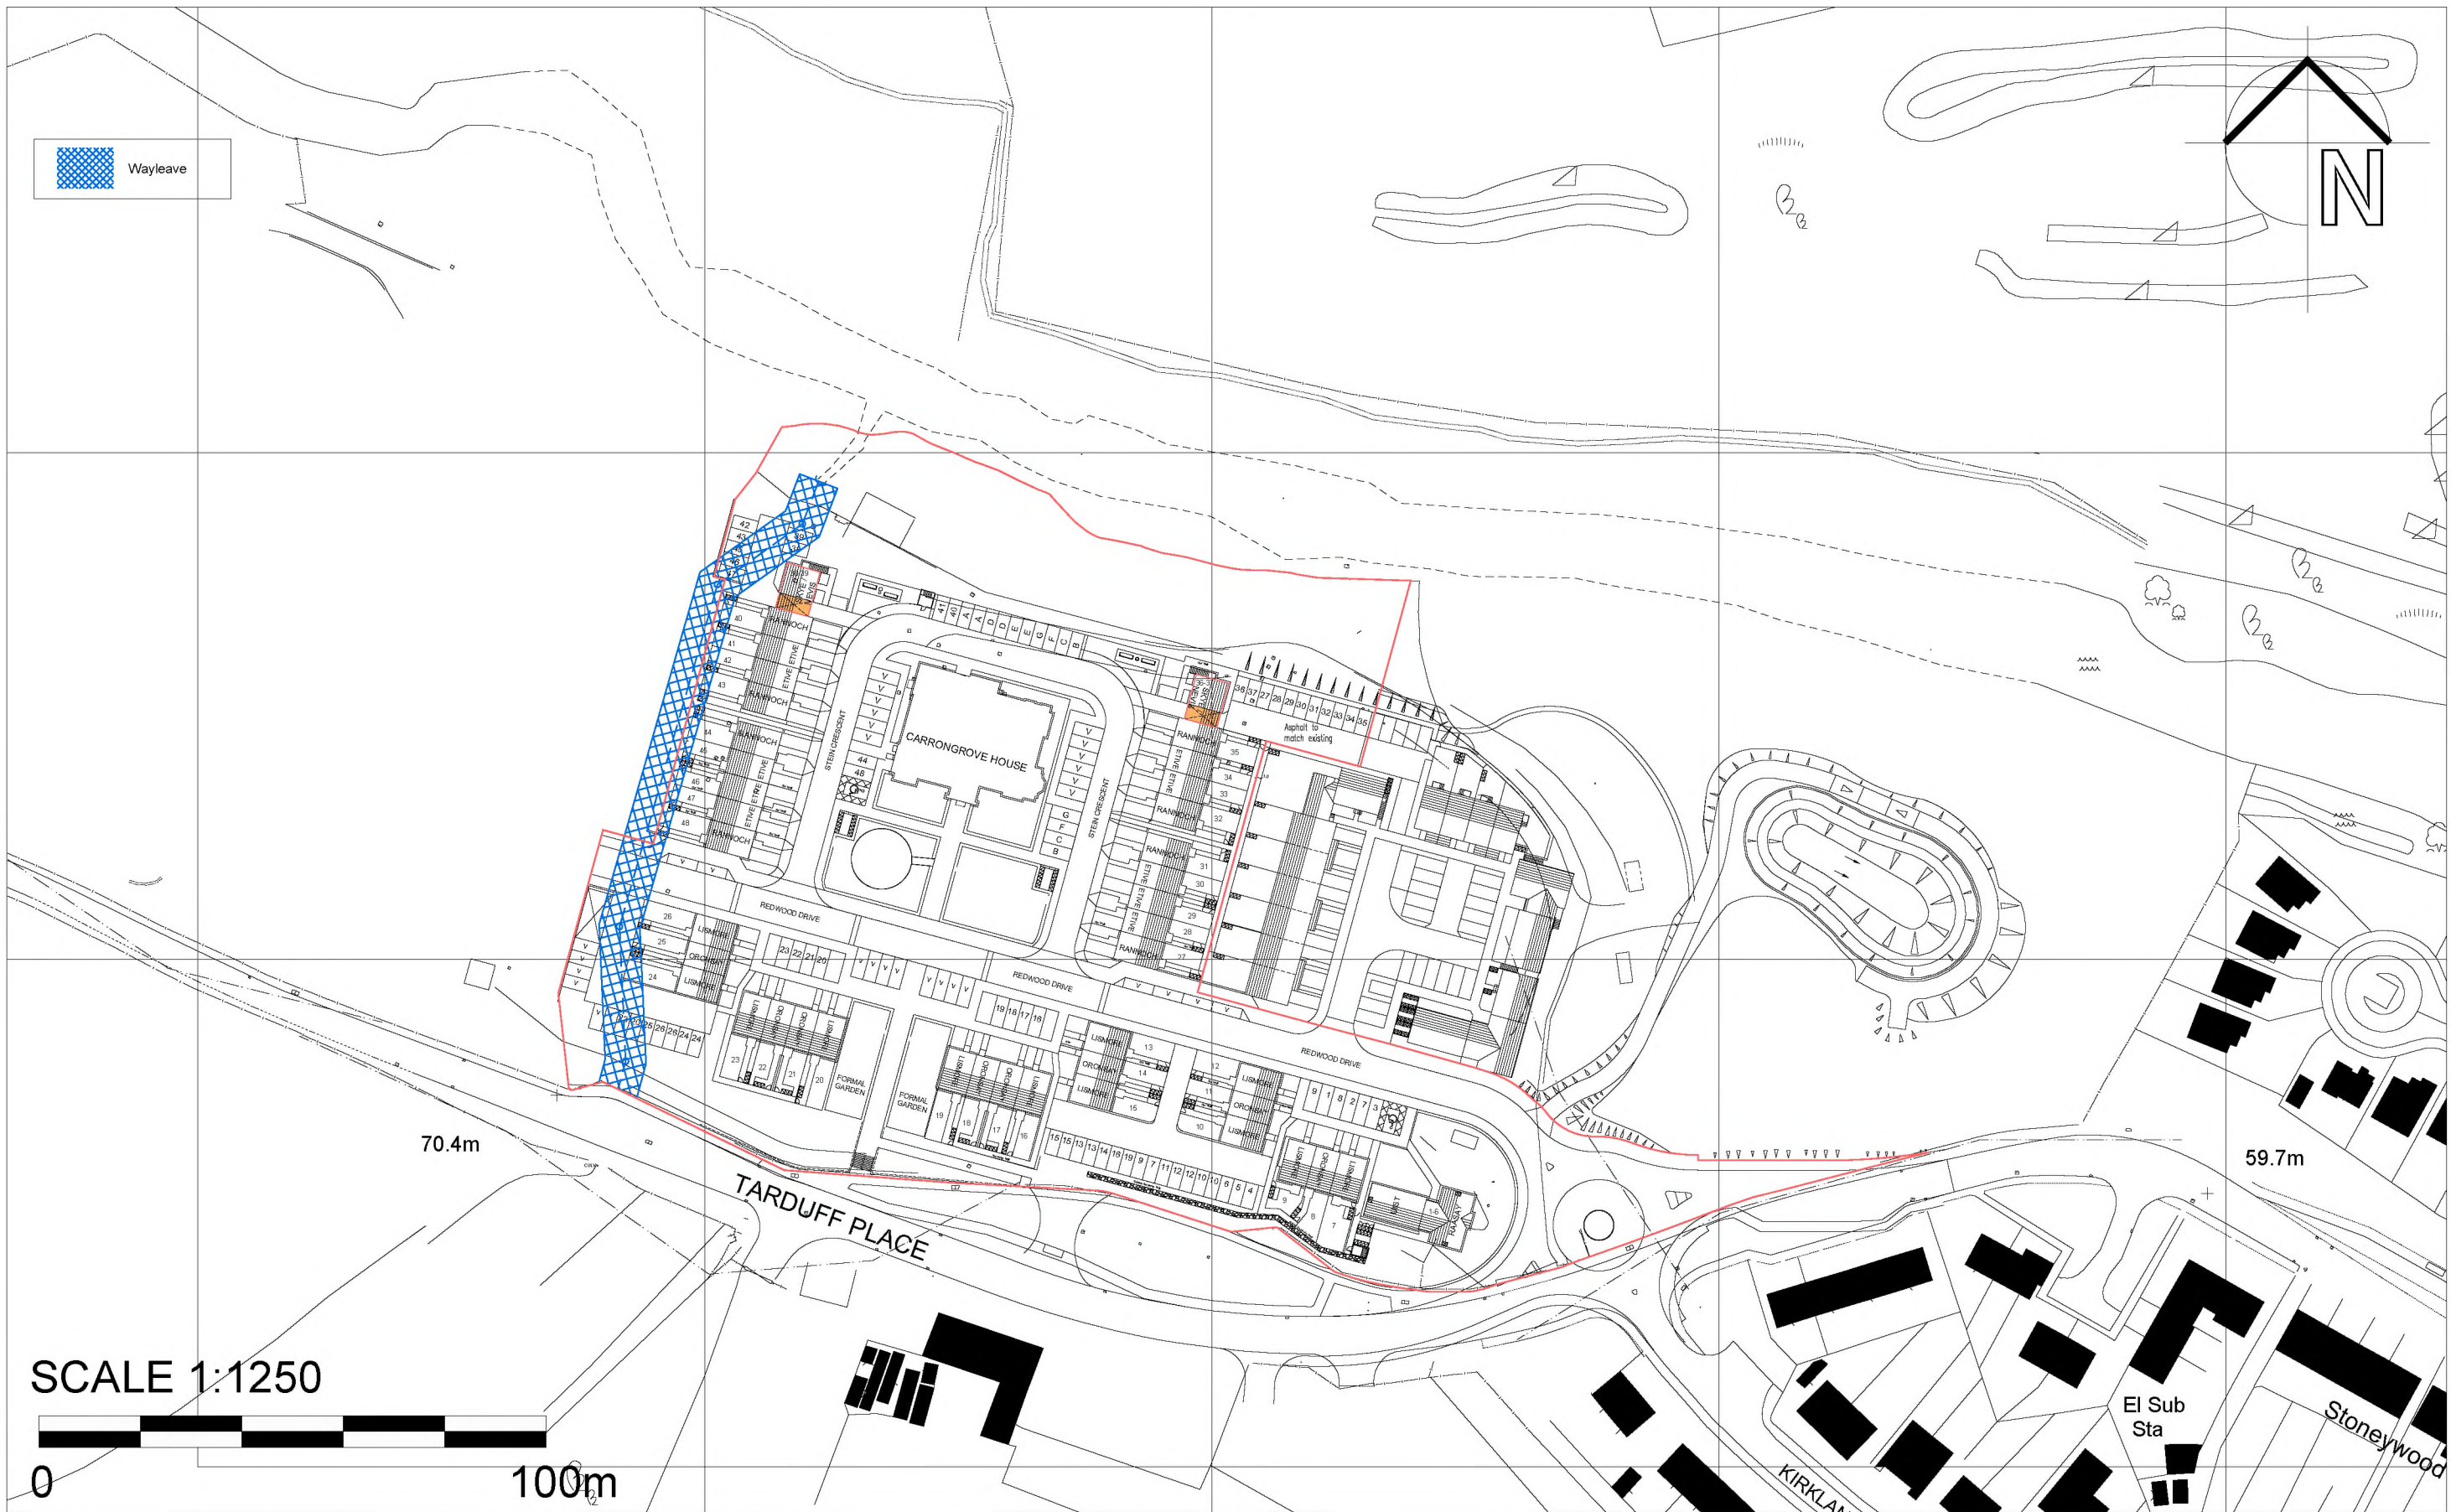

Rev A - Red line brought to front of layer - CMcW - 24.04.18

	<p>Development: CARRONGROVE, DENNY</p> <p>Drawing Title: DEED OF CONDITIONS PLAN - PHASE 1 - PEND ACCESS LOCATION</p>	<p>Drg no: DOCP 02</p> <p>Drawn by: CMcW</p>	<p>Checked by: -</p>	<p>Date: 30-03-2018</p>	<p>Rev: A</p> <p>Scale: 1:1250 @ A3</p>	<p>1 Atlantic Quay Robertson Street Glasgow G2 8JB Tel: 0141 332 0001 Fax: 0141 248 4921</p> <p>Web: www.macmic.co.uk E-mail: homes@macmic.co.uk</p>
--	---	--	---------------------------------	------------------------------------	---	--